

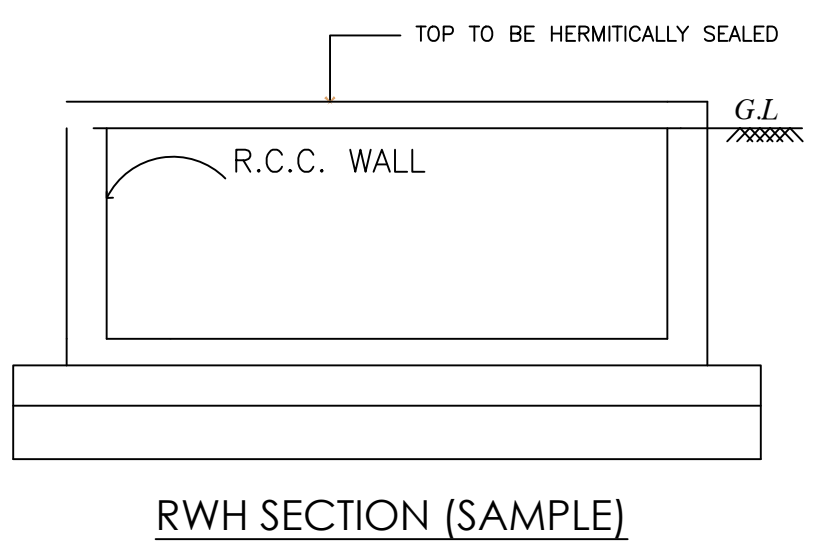
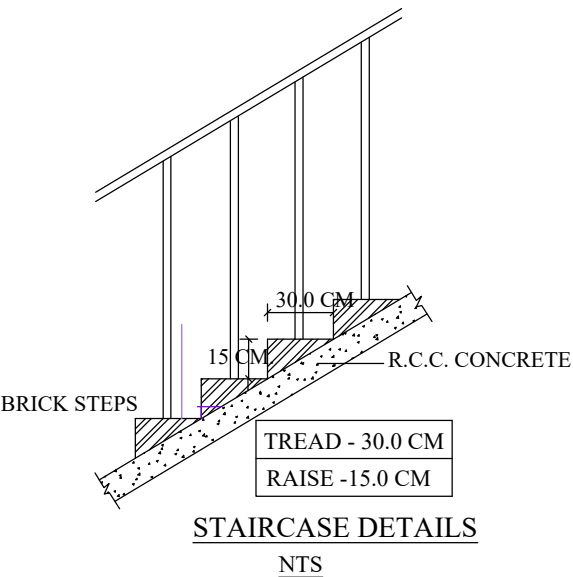
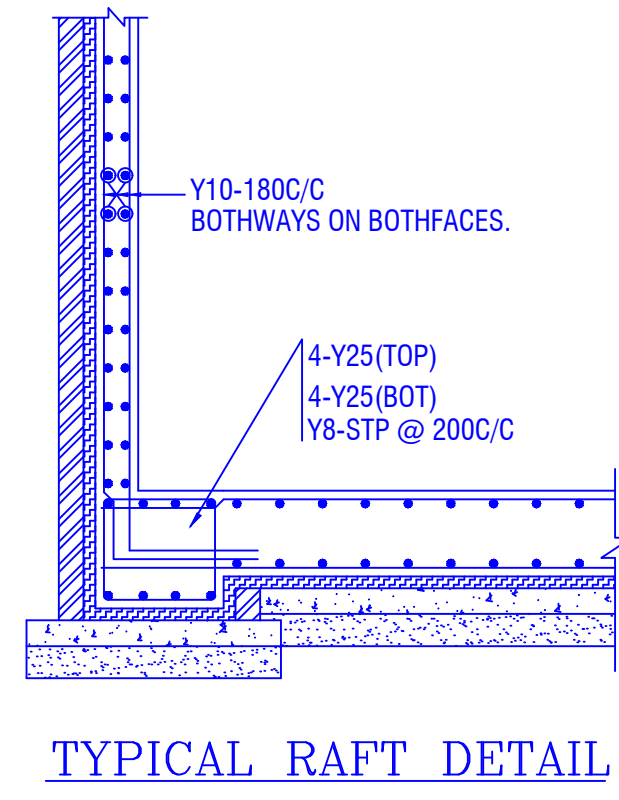
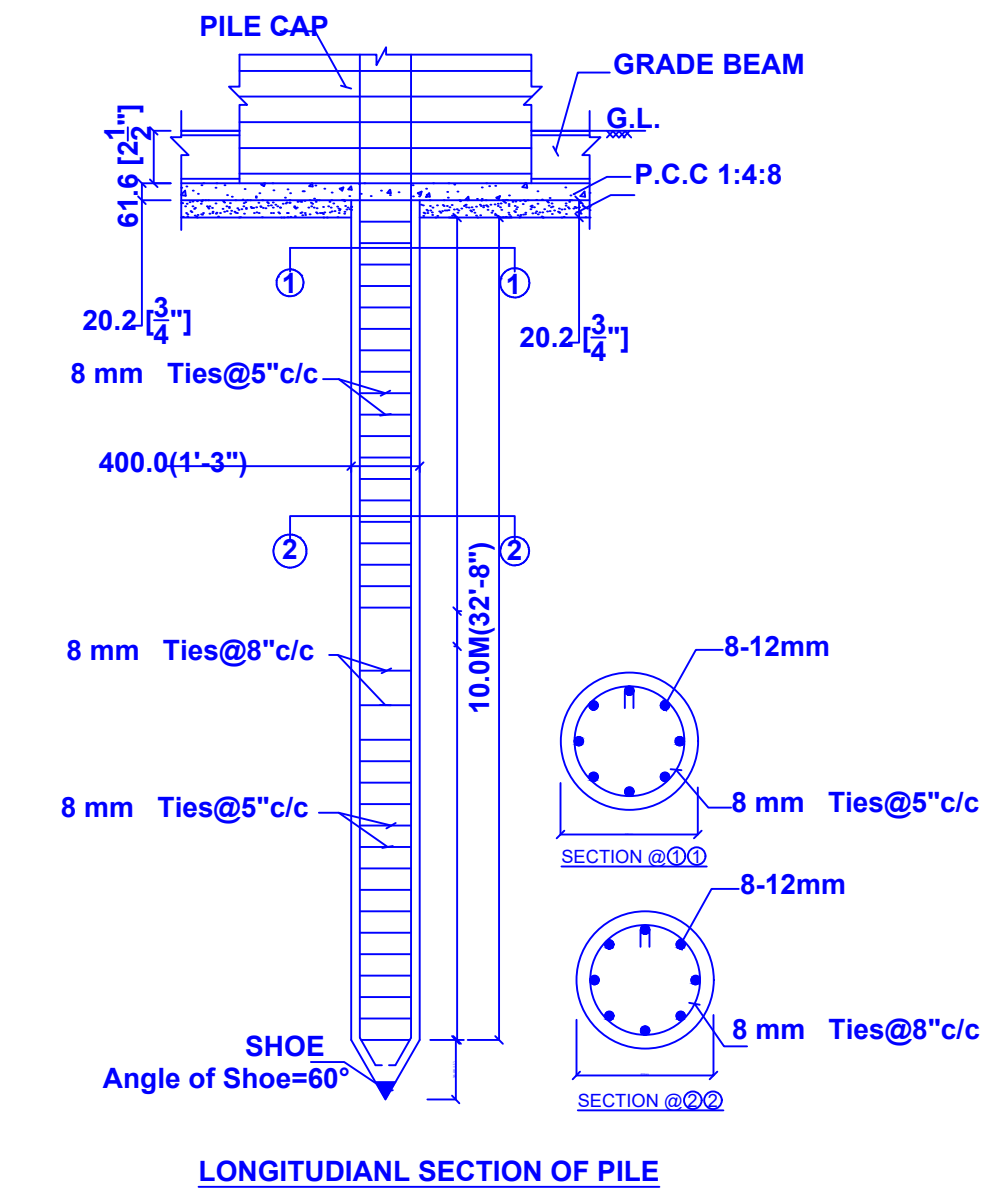
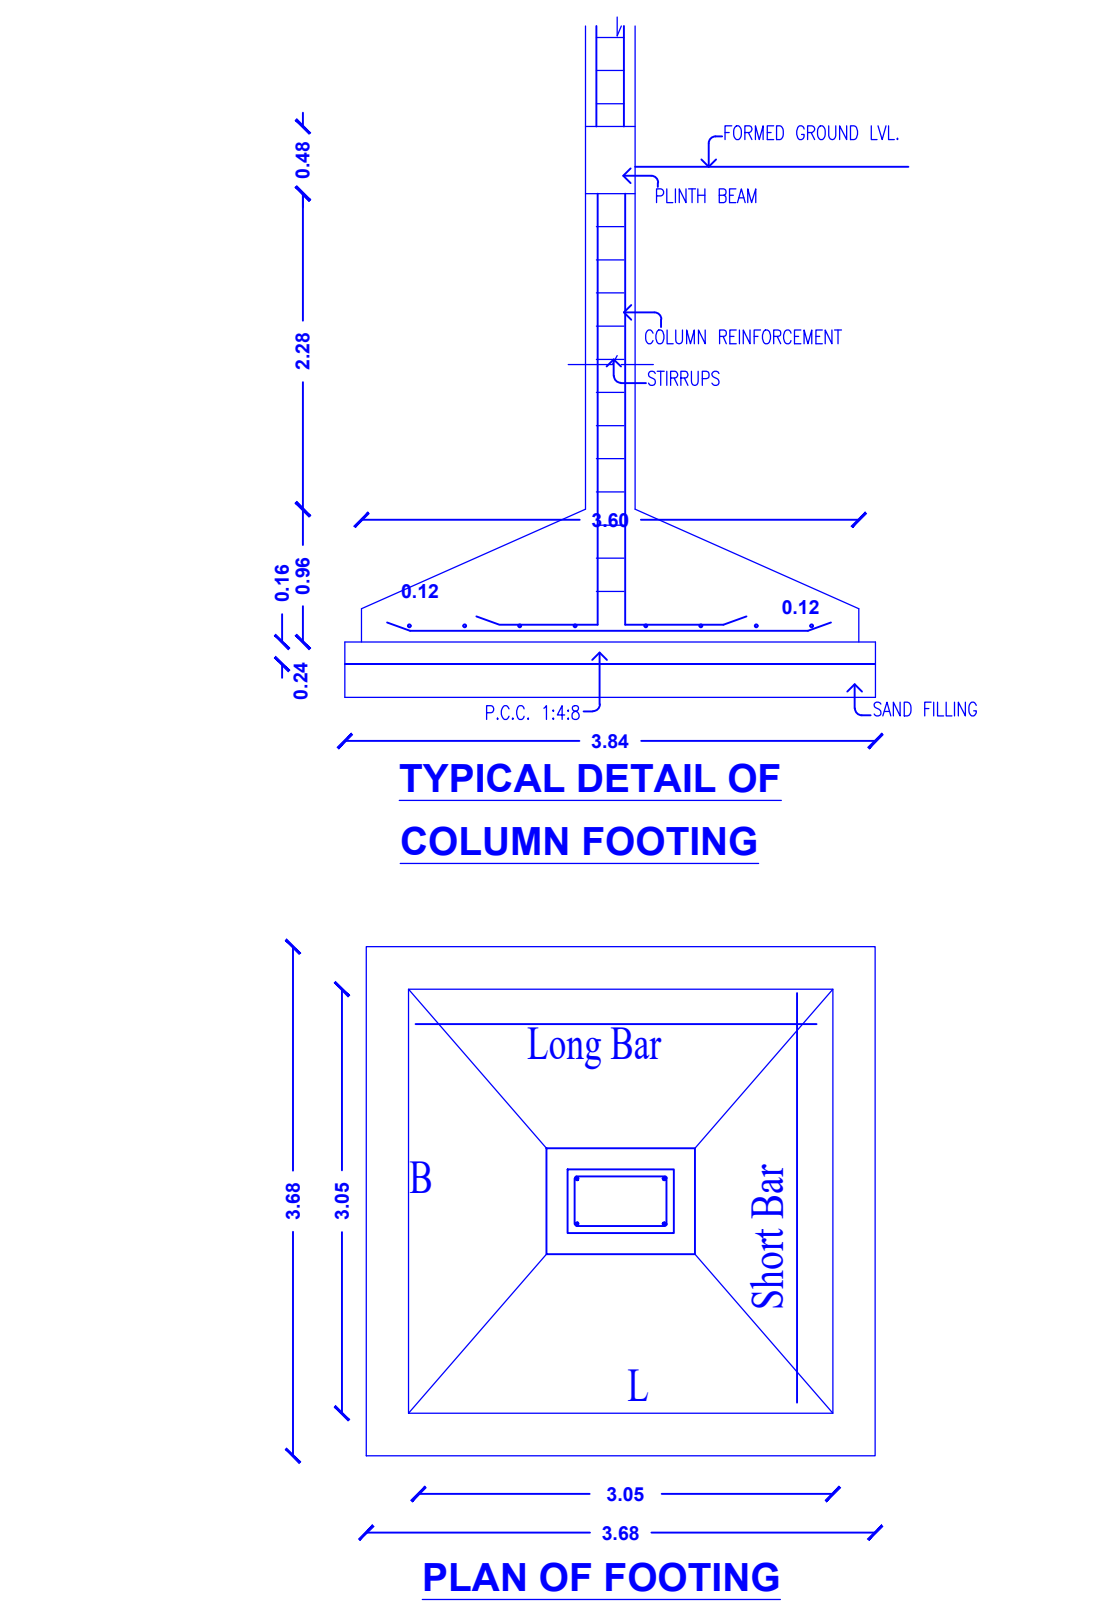
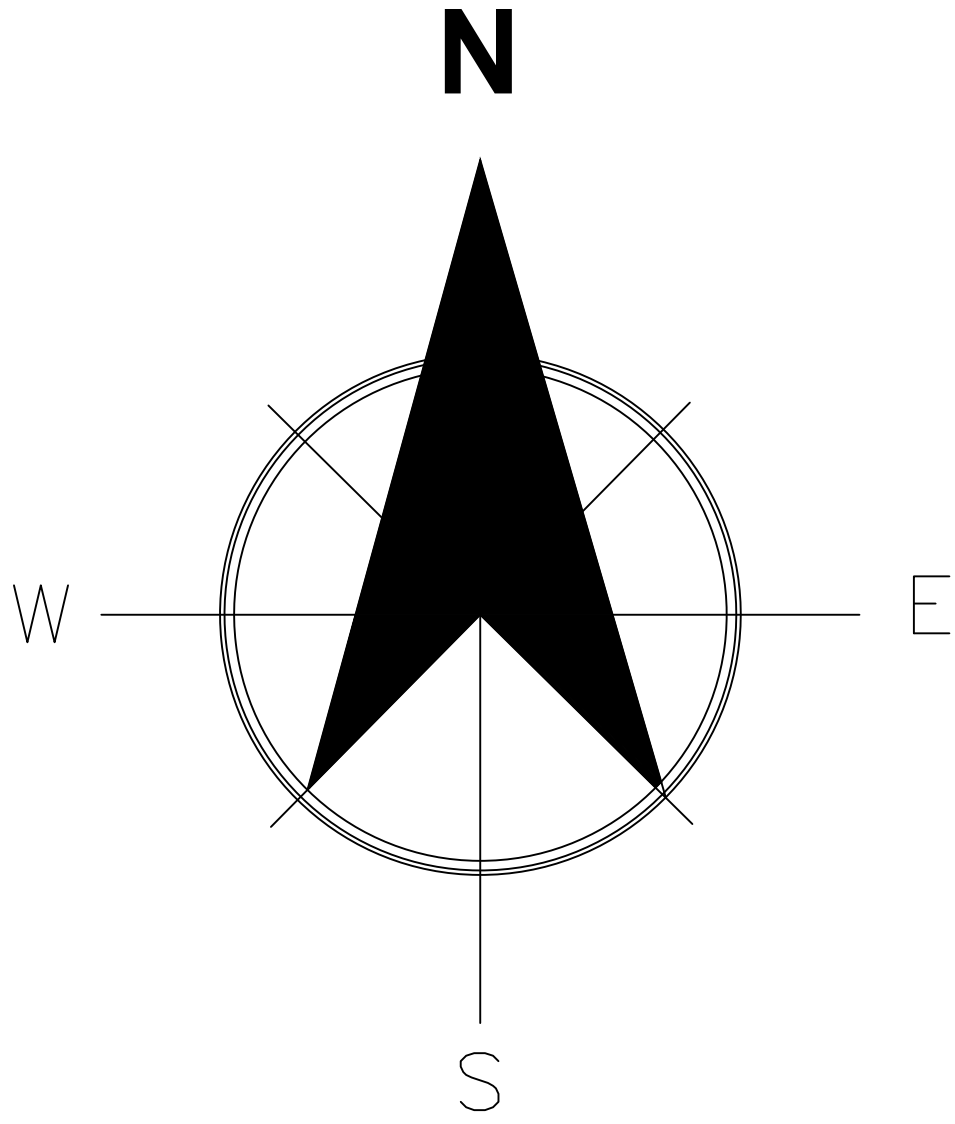
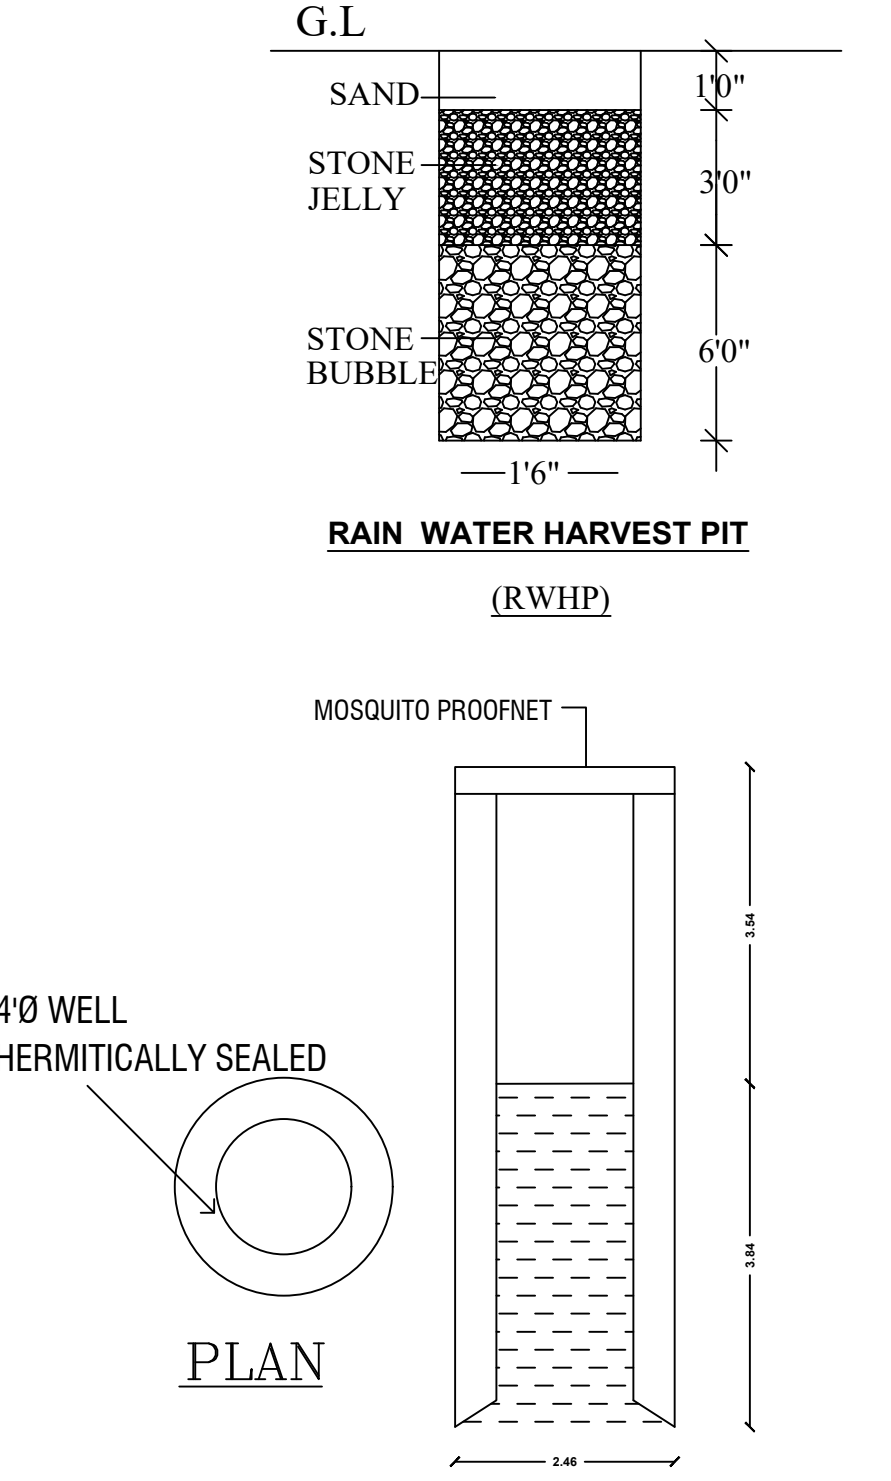
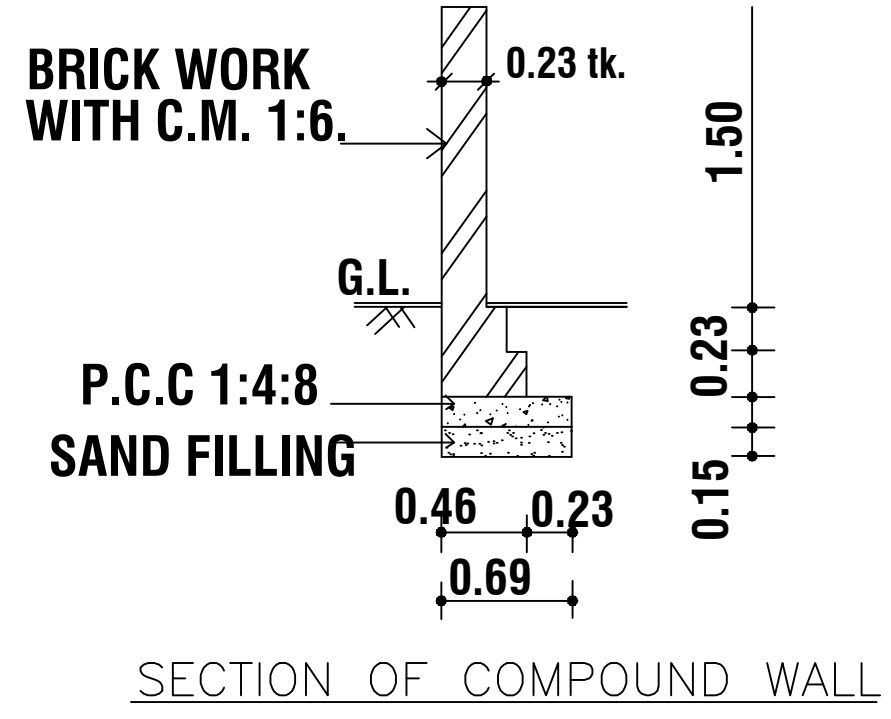






PLAN SHOWING THE PROPOSED CONSTRUCTION OF GROUND FLOOR, FIRST FLOOR AND PARTLY SECOND FLOOR FOR R.C.C. ROOF TERRACED RESIDENTIAL BUILDING IN R.S.NO. 337-14 & 337-33, AT SANNATHI STREET, KILVELUR VILLAGE & TOWN PANCHAYAT, NAGAPATTINAM DISTRICT.

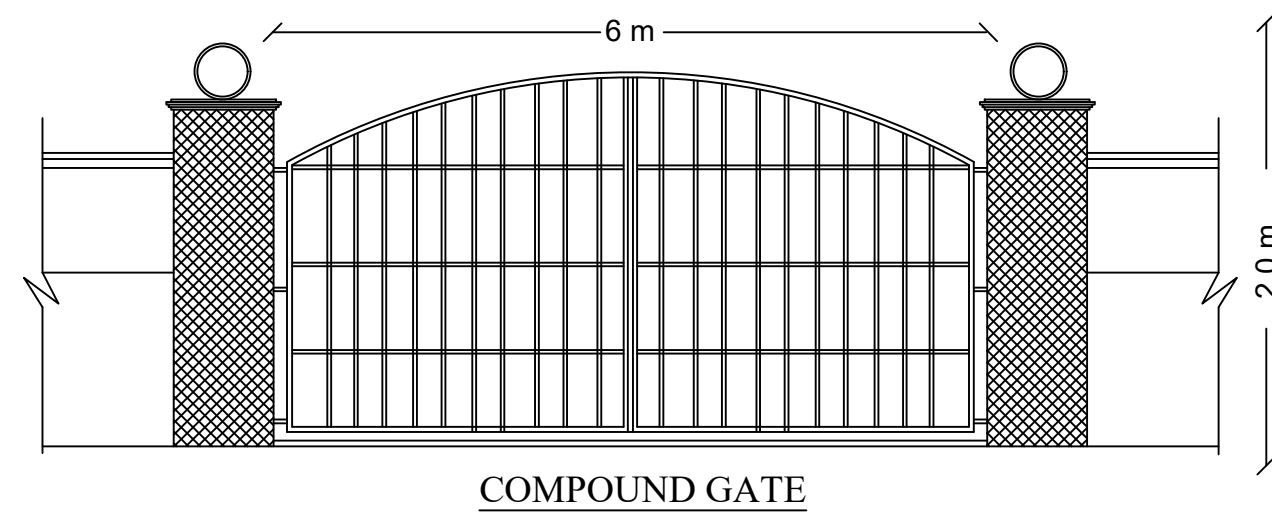

RWHP_CAPACITY_L=5000LTRS

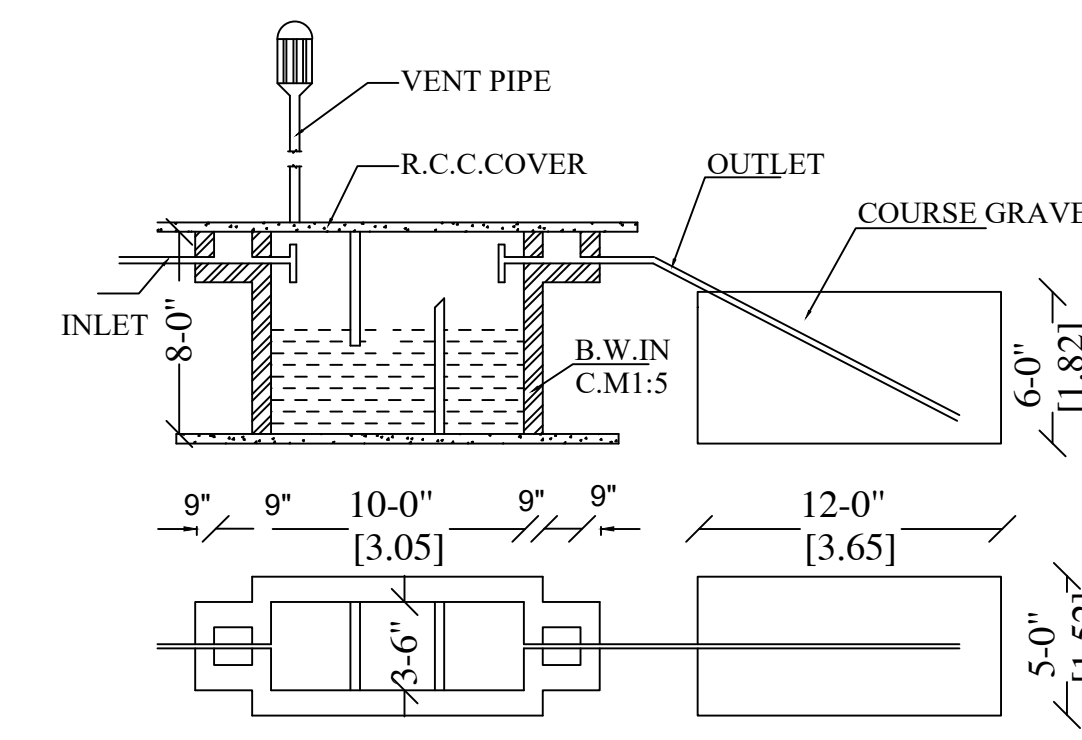

SECTION - BB
DETAIL OF BORE WELL

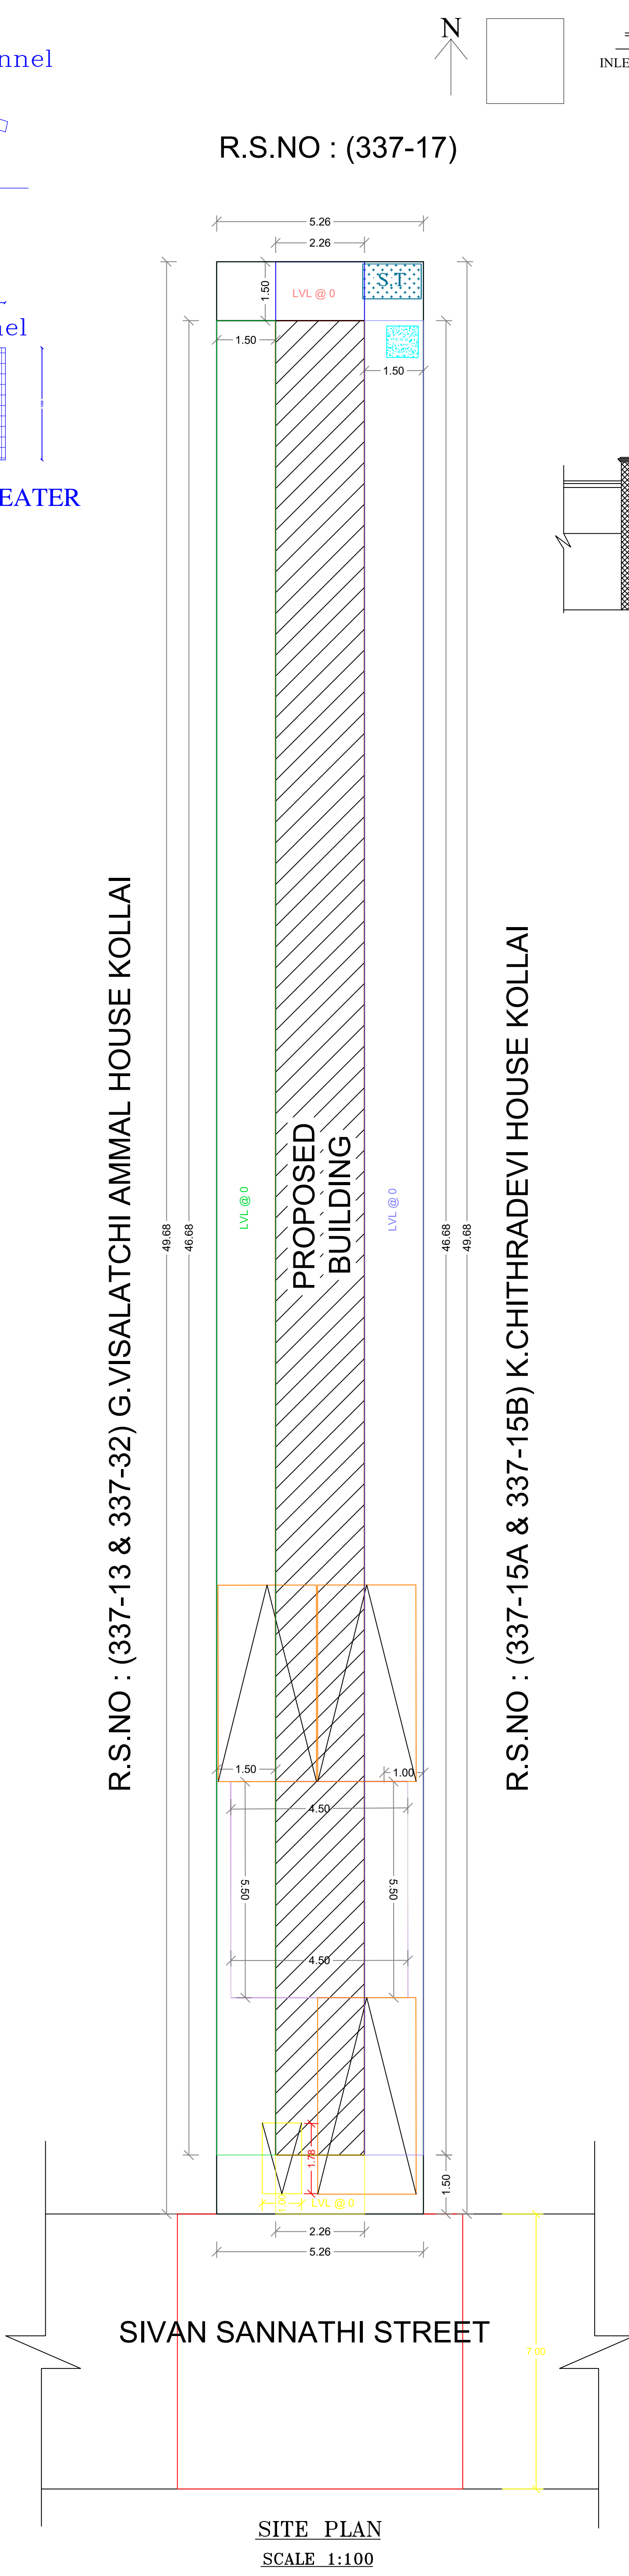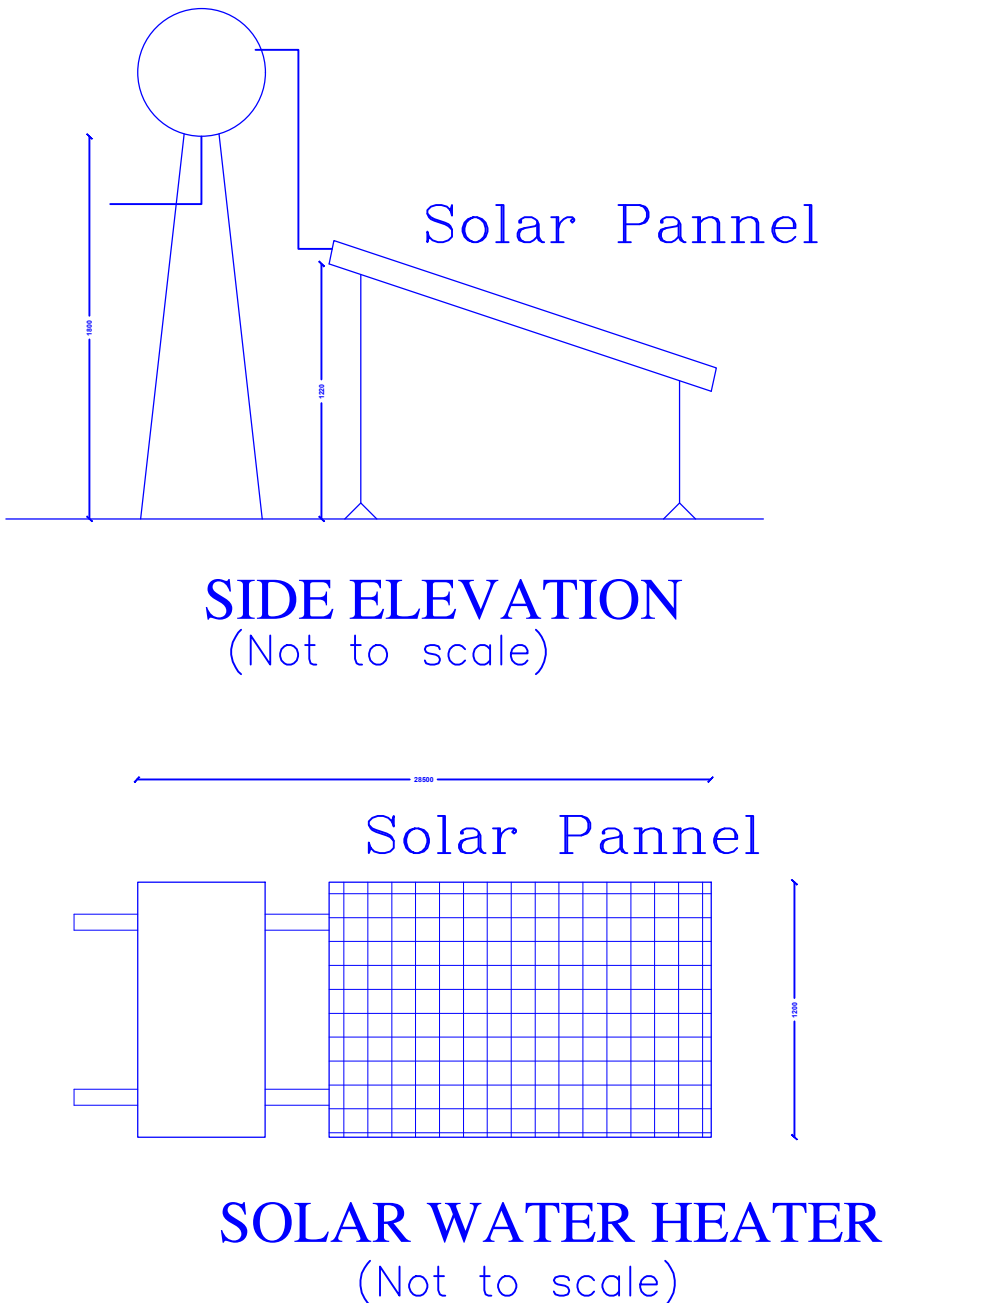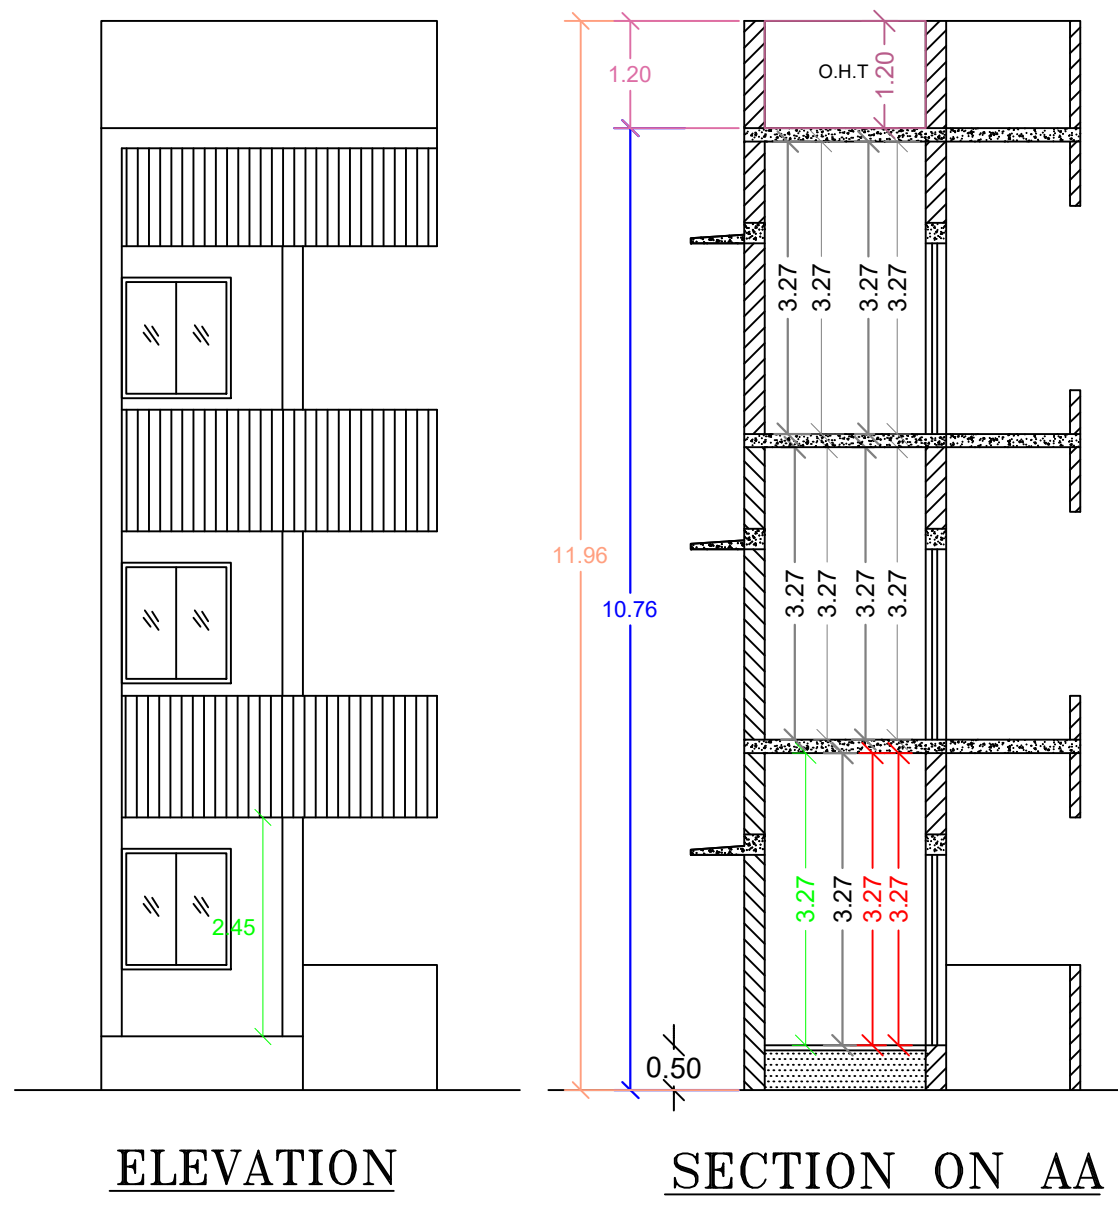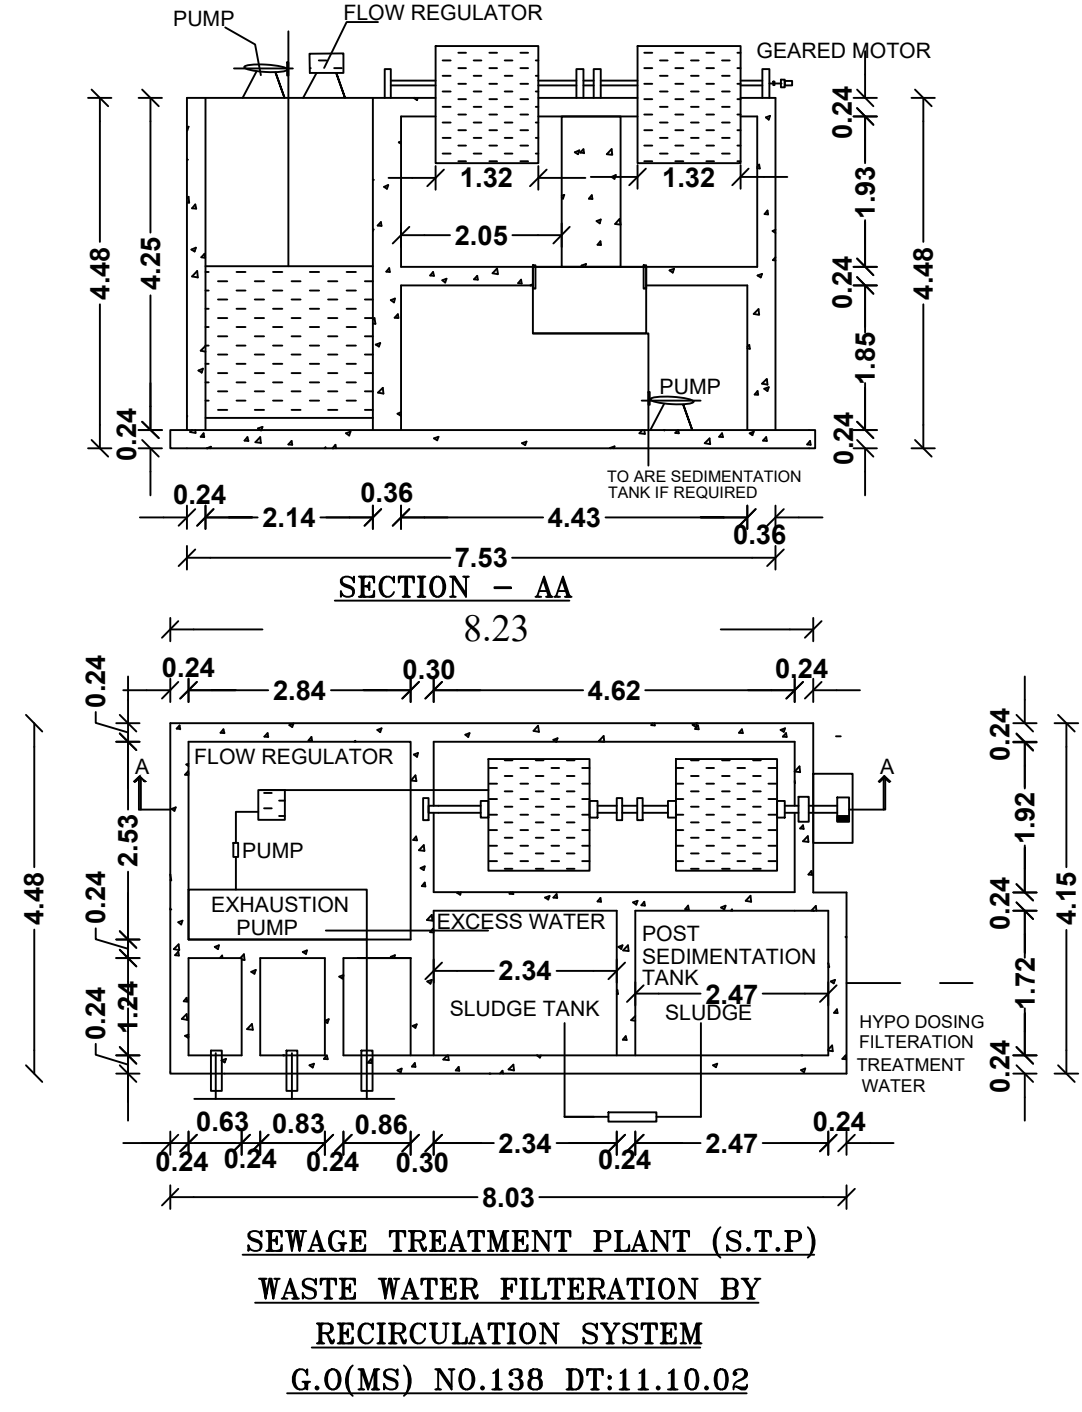

AREA STATEMENT				
S.No	AREA DETAILS	FSI SQ MT (A)	NON-FSI SQ MT (B)	TOTAL AREA SQ MT I = (A+B)
	TOTAL PLOT AREA	259.00 2788 SFT	---	259.00 2788 SFT
01	GROUND FLOOR	105.38 1134 SFT	---	105.38 1134 SFT
02	FIRST FLOOR	105.38 1134 SFT	---	105.38 1134 SFT
03	SECOND FLOOR	105.38 1135 SFT	---	105.38 1135 SFT
04	HEAD ROOM	---	11.15 120 SFT	11.15 120 SFT
	TOTAL	316.14 3403 SFT	11.15 120 SFT	327.29 3523 SFT

FLOOR SPACE INDEX (FSI) = $\frac{327.29}{259.00} = 1.263$

PLOT COVERAGE (PC) = $\frac{105.38}{259.00} = 40.68\%$

SCHEDULE OF JOINERY		
D	DOOR - 1.00 X 2.10M	W - WINDOW - 1.22 X 1.37M
D1	DOOR - 0.76 X 2.10M	W1 - WINDOW - 1 - 1.22 X 1.20M
		V - VENTILATOR - 0.91 X 0.61M

COLOUR INDEX	
SITE BOUNDARY	PROPOSED BUILDING
EXISTING ROAD	PROPOSED DRIVE WAY

APPLICANT

S. JAYALAKSHMI

APPROVAL:

REGISTERED ENGINEER

Er. S. ANITHA, D.C.E.,
Register Engineer
TP.R.E.No:0007/2023
AA CONSTRUCTION
No.16A, Gandhi Nagar, Kilvelur.
Cell: 90807 04942



ALL DIMENSIONS ARE IN METER