
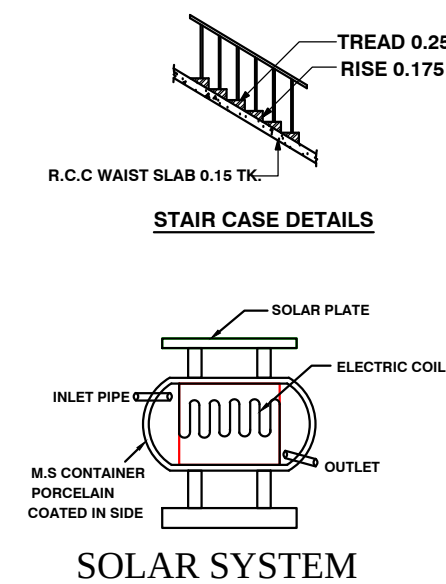
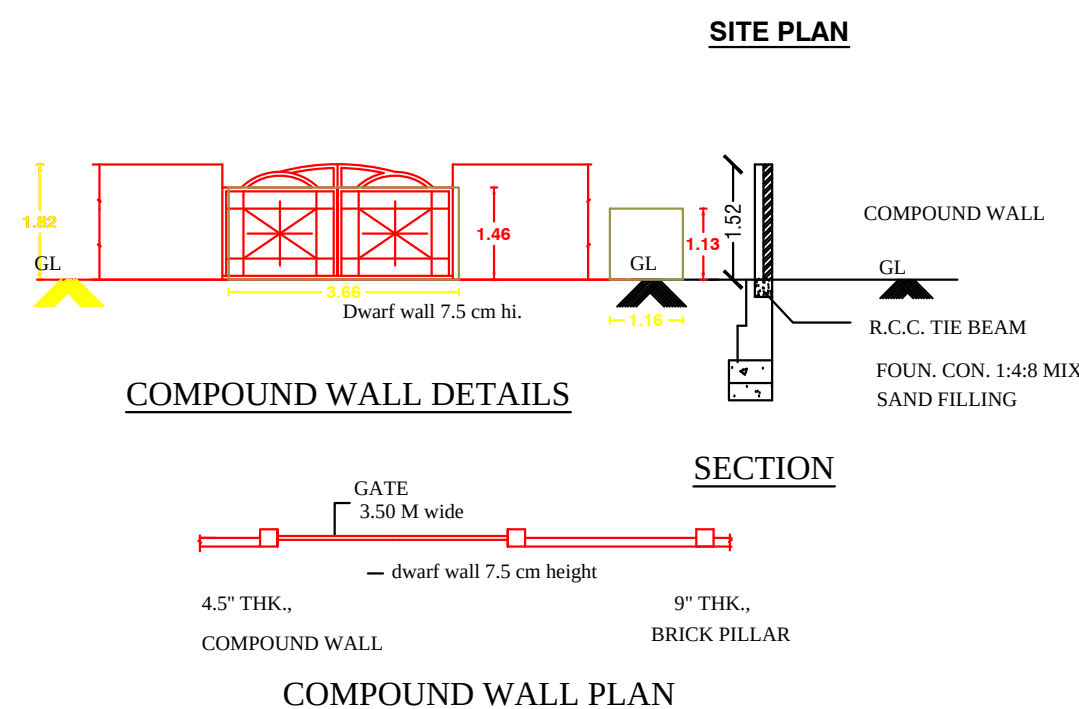
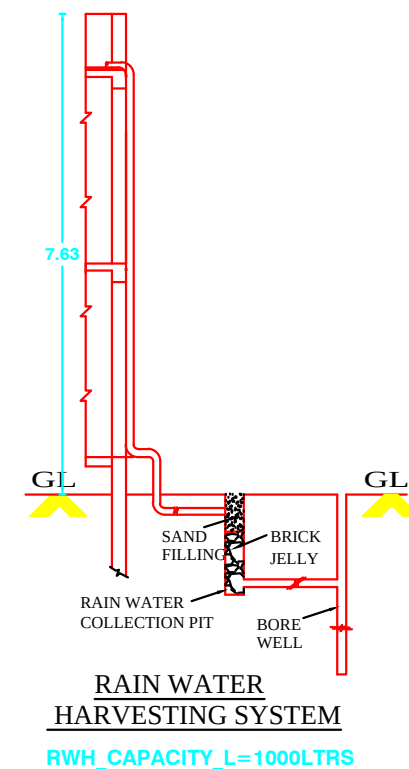
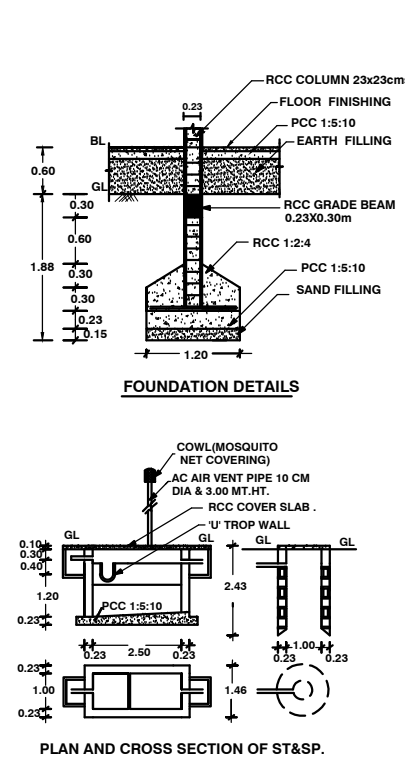
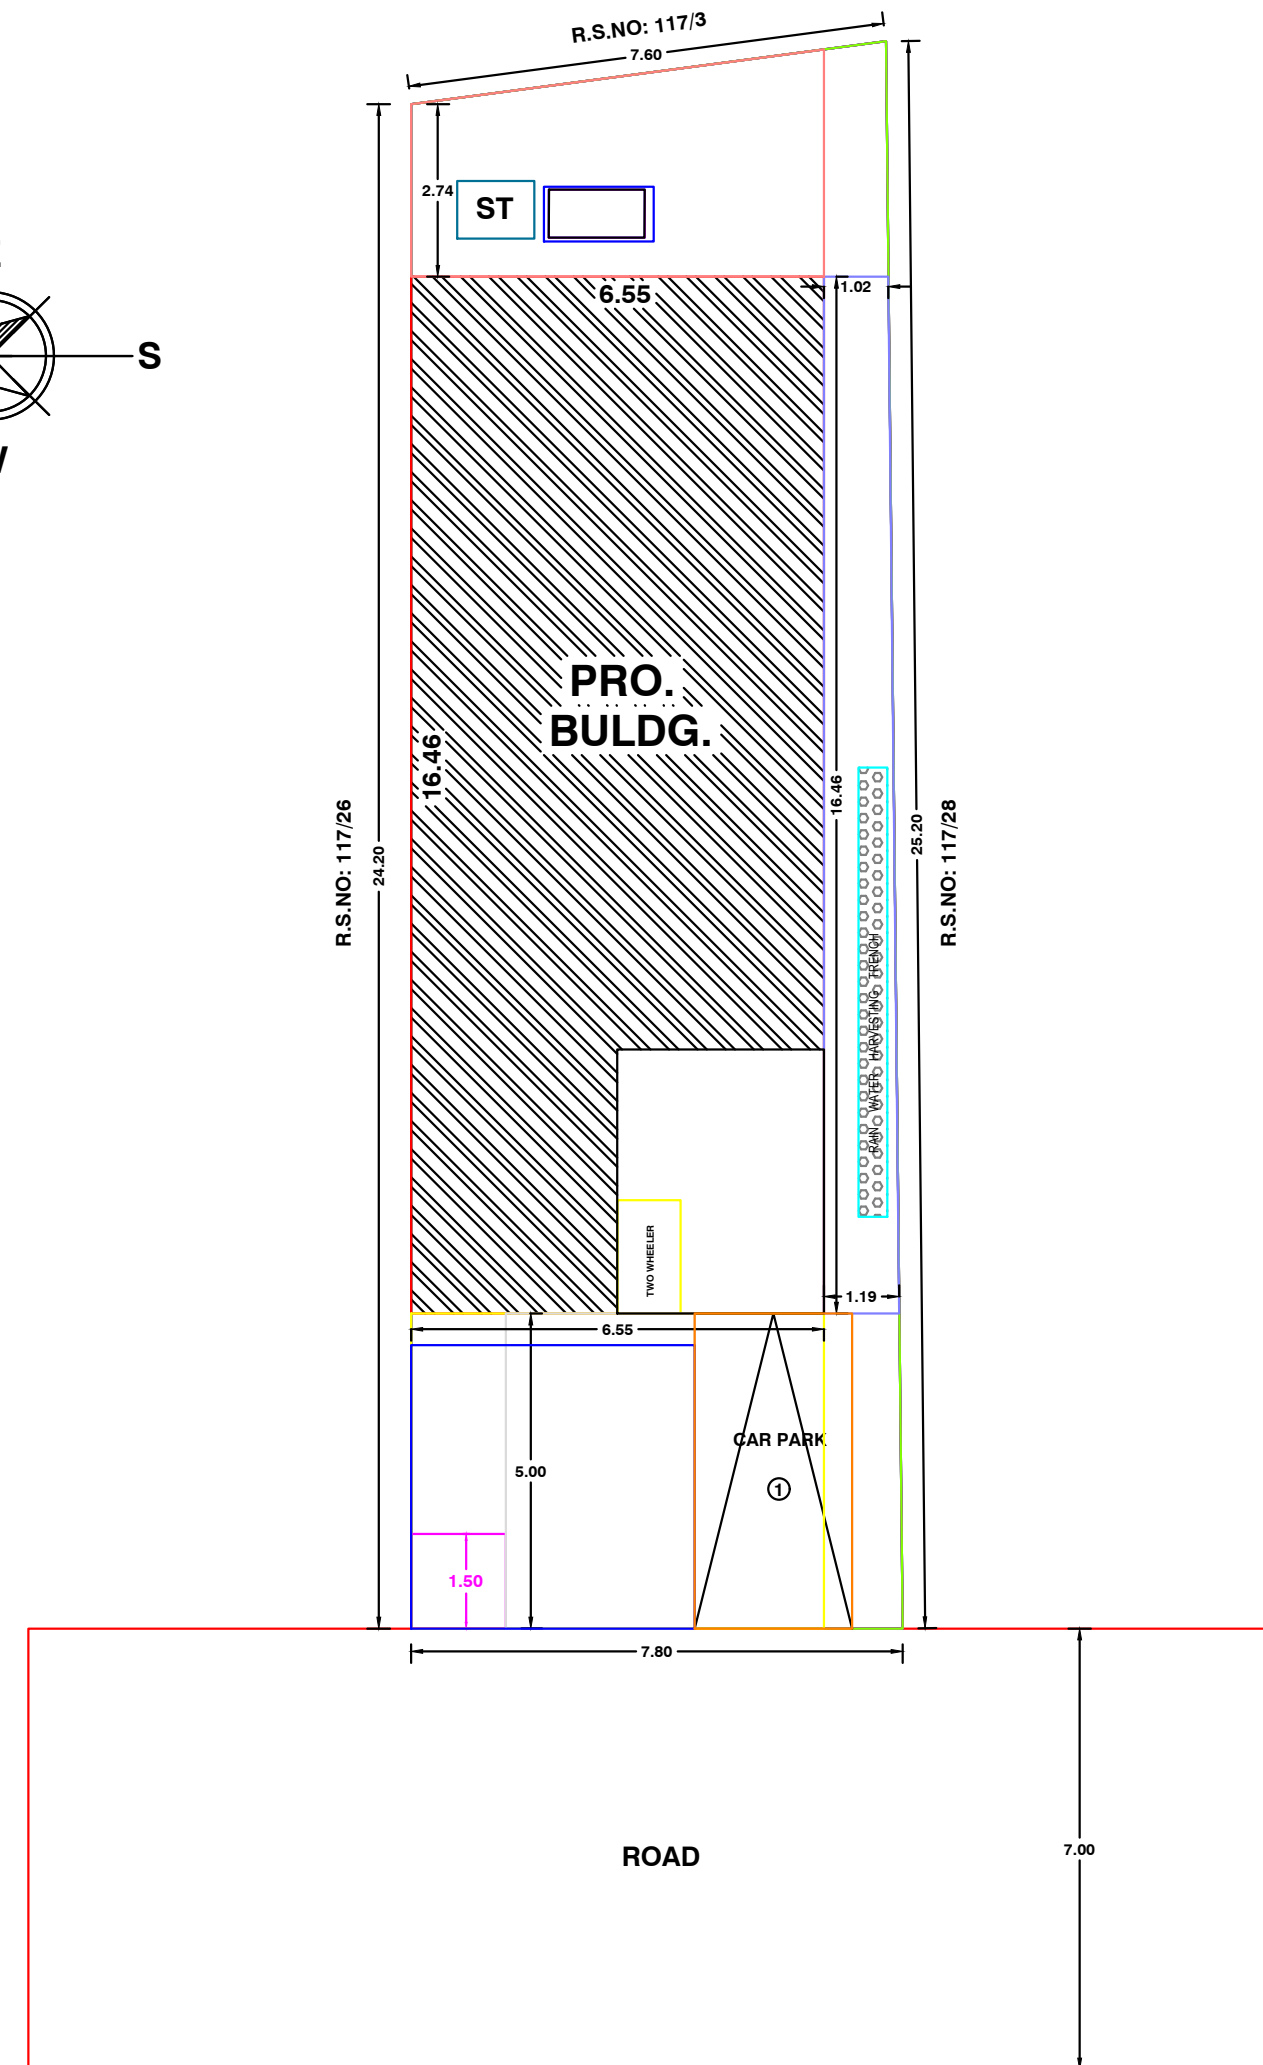
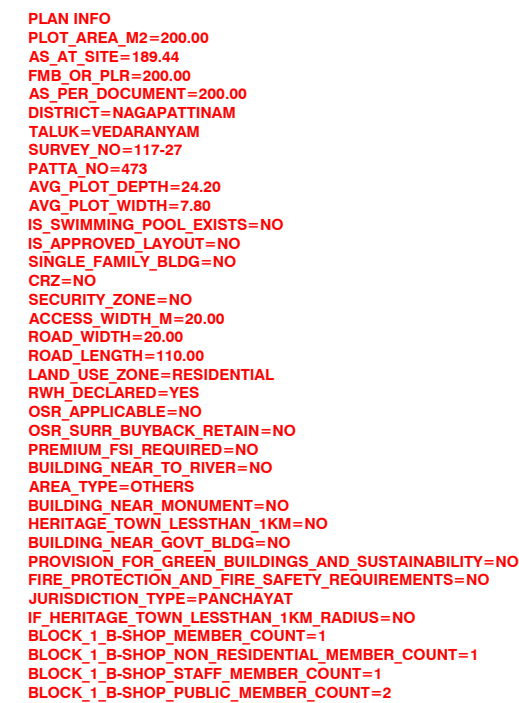


ALL DIMENSIONS ARE IN METER. SCALE-1:100

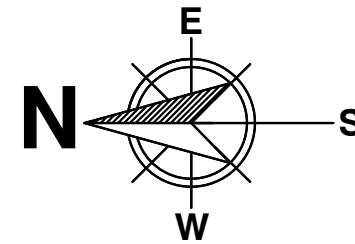

R.S	-	ROLLING SHUTTER	1.93 x 2.44
M.D	-	MAIN DOOR	1.07 X 2.13
D	-	DOOR	0.90 X 2.13
D1	-	DOOR	0.75 X 2.13
W	-	WINDOW	1.37 X 1.37
V	-	VENTILATOR	0.90 X 0.60

TOTAL PLOT AREA	—	200.00 SQ.M.	2153 SQ.FT.
GROUND FLOOR AREA (COMMERCIAL)	—	107.82 SQ.M.	1161 SQ.FT.
OPEN AREA	—	92.18 SQ.M.	992 SQ.FT.

TOTAL FSI AREA - 107.82 SQ.M (1161 SQ.FT)
FLOOR SPACE INDEX (FSI) - $\frac{107.82}{200.00}$ - 0.539

☐ PROPOSED ☐ BOUNDARY ☐ ROAD

1. R.C.C FOOTINGS FOR FOUNDATION IN M20 MIX
2. R.C.C. COLUMNS IN M20 MIX
3. R.C.C. ROOF SLAB AND BEAMS IN M20 MIX
4. 9" BRICK WORK IN C.M 1:5 IN SUPER STRUCTURE
5. COUNTRY WOOD DOORS WITH FLUSH SHUTTERS
6. COUNTRY WOOD GLAZED WINDOWS
7. INTERNAL PLASTERING IN C.M 1:4
8. EXTERNAL PLASTERING IN CM 1:5
9. WEATHERING COURSE IN BRICK JELLY LIME CONCRETE 1:3 MIX
10. WEATHERING TILES IN 9"X9" BURNT CLAY TILES IN LAID IN 1:3 MIX

Yath

Er. B. GOVENDHAN, B.E.,
Registered Engineer
Reg.No: NGT/RE-II/2023/08
3/525, Pudupalli East - 611 112.
Mobile: 93443 89860