

Category :- Orange
[Wires, Pipes, Extruded shapes from metals]

MASONRY STOCK BRICK IN C.M 1:5
FOUNDS STONE JELLY CON IN CC 1:4:8
FLOORING 3/4" IN CM 1:4 MIX
4.5" THICK RCC ROOF IN CC 1:2:4.
PLASTERING 1/2" THICK IN CM 1:4 MIX.
RCC COLUMNS IN CC 1:1.5:3.

NOTE
FIRE EXTINGUISHERS PROVIDED

AREA STATEMENT

FLOT AREA . 5109.08 Sq.M

DESCRIPTION	CALCULATION	PERMISSIBLE MAX FSI	PROPOSED
FLOOR SPACE INDEX	$\frac{2420.88}{5189.08}$	1.5	0.46

PLOT COVERAGE	46.83%
PARKING DETAILS:	
LORRY PARKING	- 5 No's
CAR PARKING	- 5 No's
TWO WHEELER PARKING	- 48 No's
CYCLE PARKING	- 50 No's

WORKERS DETAILS:	
MALE	- 25 No's
FEMALE	- 10 No's

OWNER SIGNATURE _____

Er. R. SRINATH, B.E. Civil
Registered Engineer Grade (III)
Reg. No: CGLDIST/REG-III/2021/02/001
Plot No: 11, Shri Ajith Avenue, Thirumavaram
Cell: 9944992463

Val on GEP
VASANTHI PADMANABAN, M.Tech.
Registered Geotechnical Engineer
Reg. No: CGLRGN/RTGE/2019/08/011

ARCHITECT / REGISTERED ENGINEER

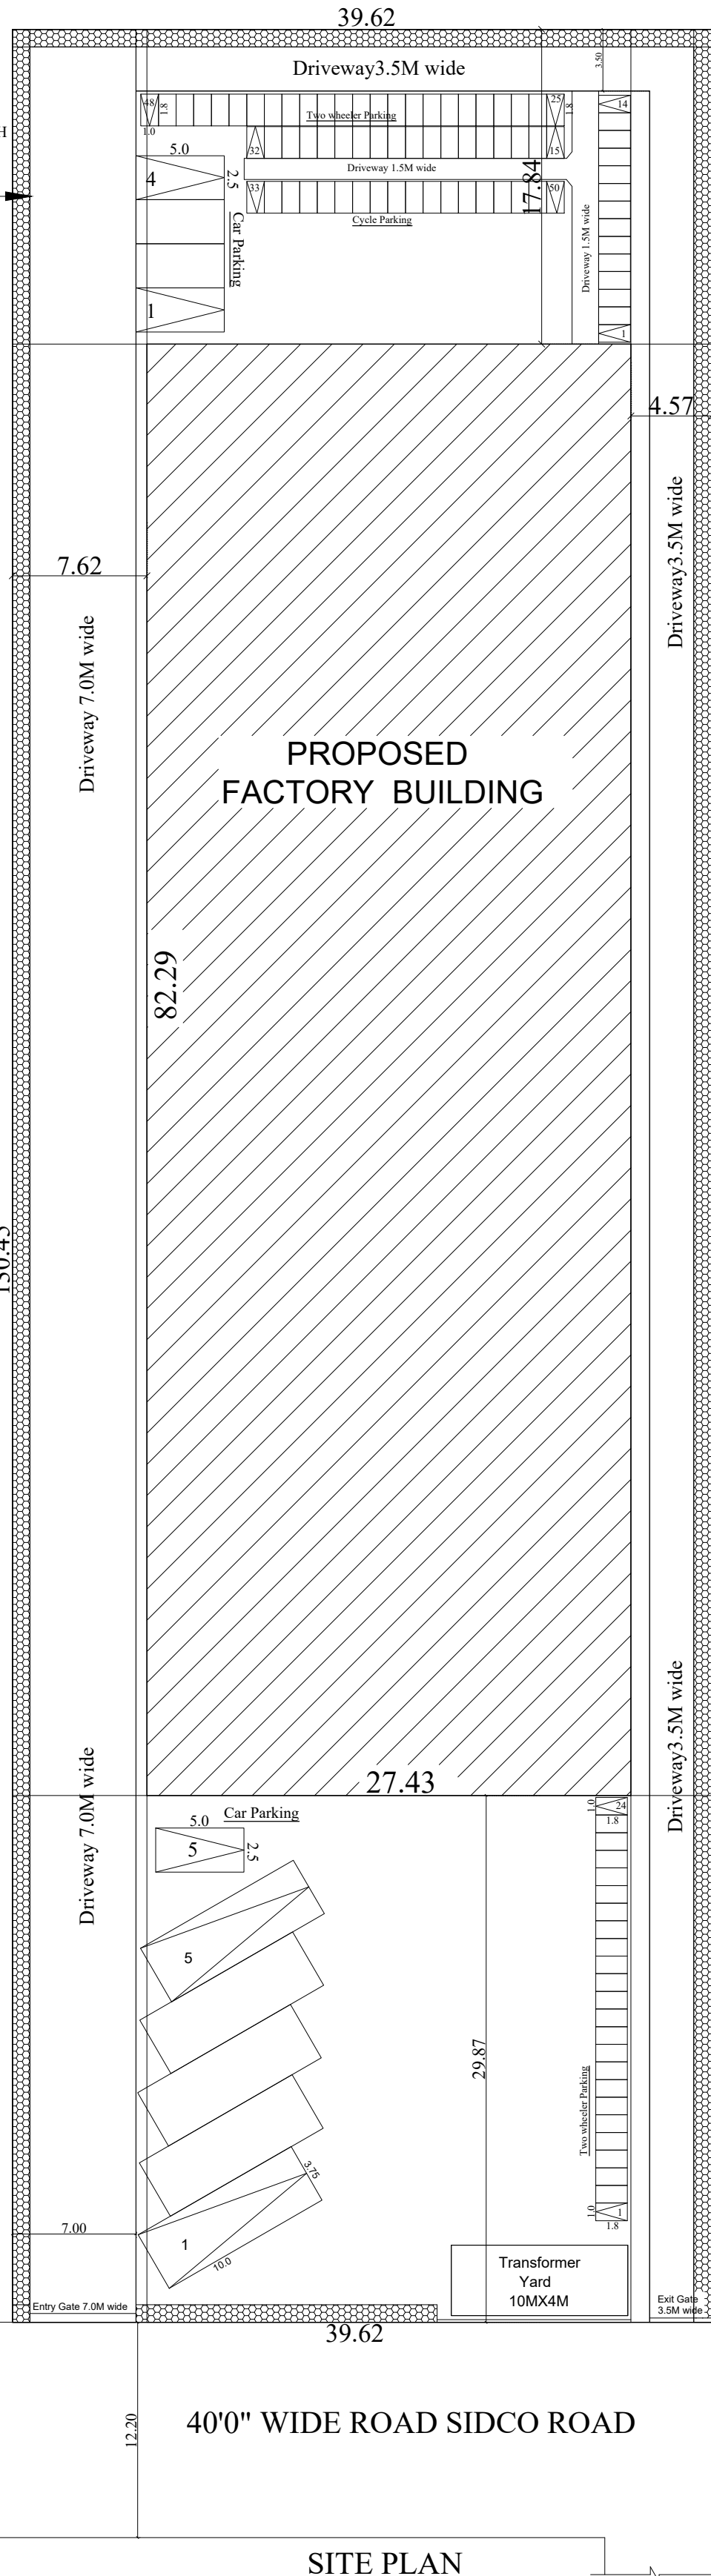

KAV STRUCTURAL DESIGN CONSULTANT
D. KABILAN, M.Tech(Struct).
DTCP No: (CGLRGN/SE/GR-II/2019/11/30)
PLOT No. 13, SHIRIDI SAI NAGAR,
POONAMALLEE, CHENNAI-56.
Call: 98843 99903

STRUCTURAL ENGINEER

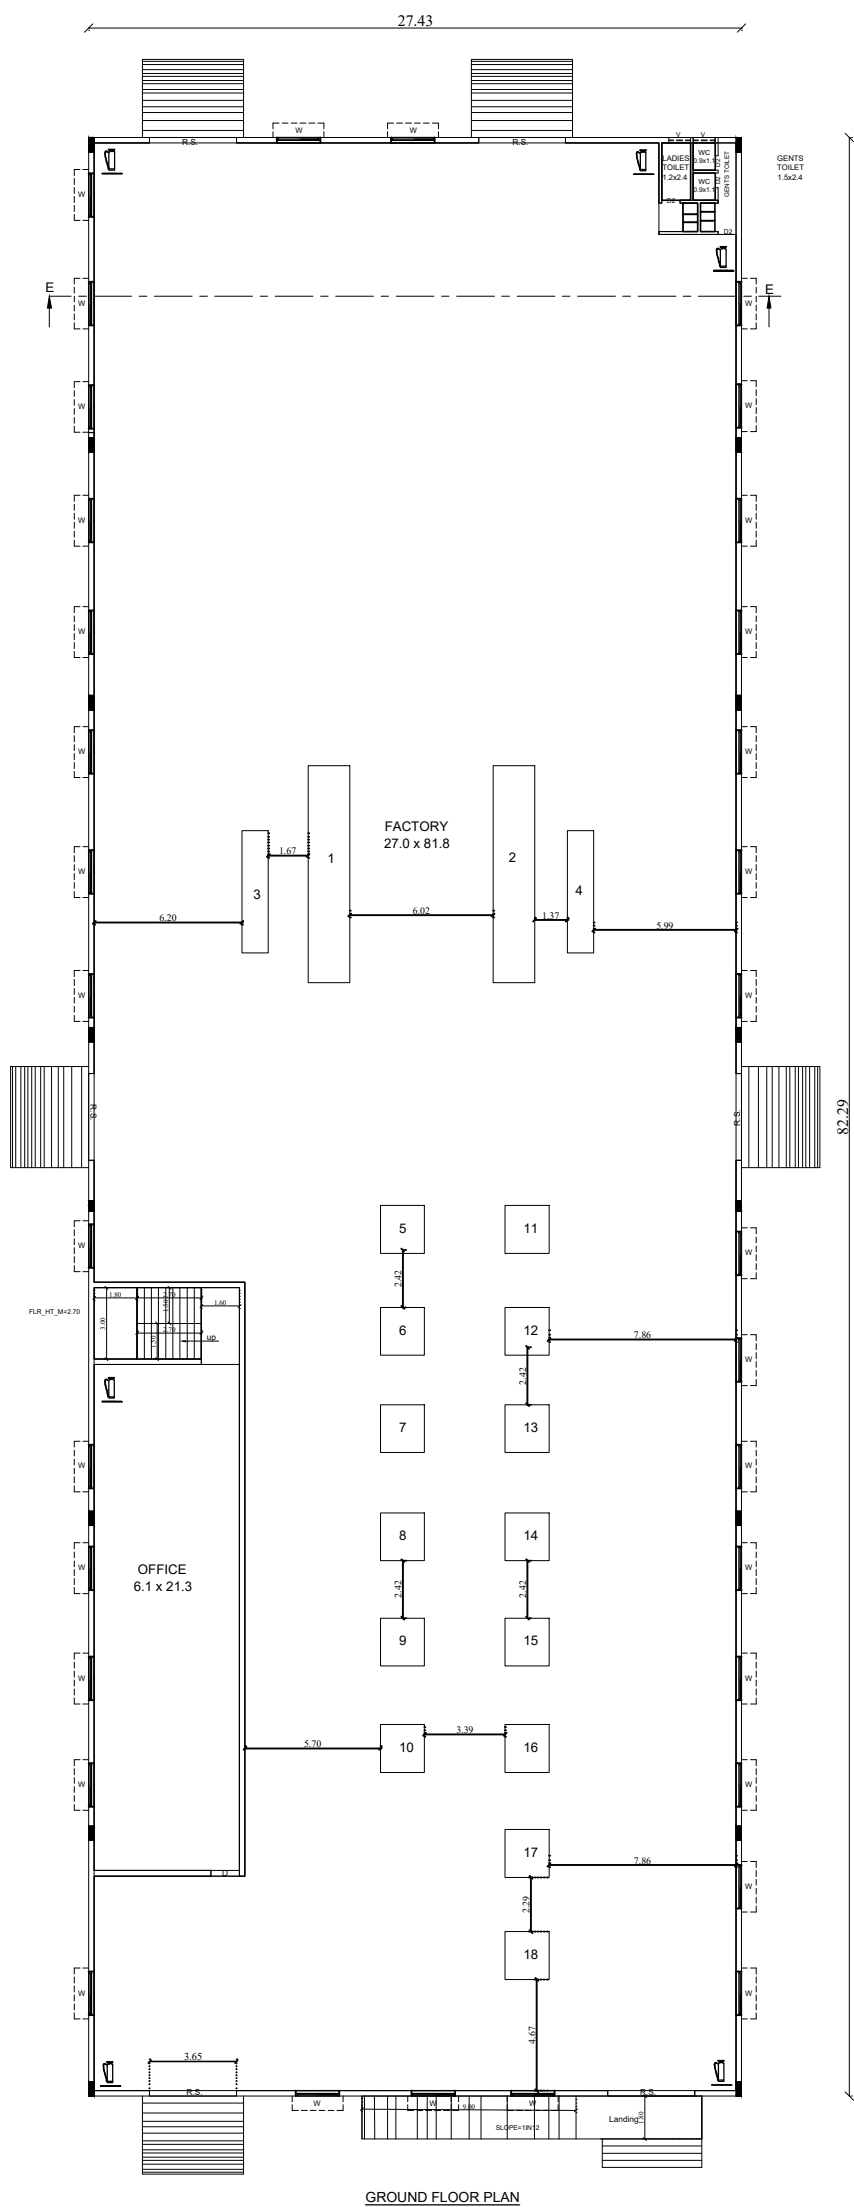
BUILDING TECHNICAL APPROVAL

ONLINE APPLICATION NO :SWP/BPA/0011831/2023

BUILDING PLANNING PERMISSION
SWP / INDUSTRIAL BUILDING /
A.D / D.T.C.P (CD-3) NO. 20/2023



Sl.No	NAME OF MACHINE	H.P
1	Furnace	63
2	Furnace	30
3	Compressor	10
4	Compressor	5
5	Pressing M/C	0.5
6	Pressing M/C	0.5
7	Pressing M/C	0.5
8	Pressing M/C	0.5
9	Pressing M/C	0.5
10	Pressing M/C	0.5
11	Rectifier	2.5
12	Rectifier	2.5
13	Rectifier	2.5
14	Rectifier	2.5
15	Cracker Unit	10
16	Cracker Unit	10
17	Blower	5
18	Lighting	4
	TOTAL HP	150

[illegible]

SITE PLAN
(1:100)