

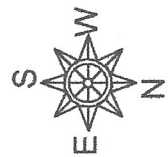



THE PLAN SHOWING THE PROPOSED CONSTRUCTION OF GROUND FLOOR, FIRS FLOOR, SECOND FLOOR&TERRACE FLOOR PLAN R.C.C. BUILDING AIM FOR SEVA SWAMI DAYANANDA ROTARY MATRIC HIGHER SECONDARY SCHOOL AT KADALUR AT S.NO., 276/2. 277/9B, KADALUR VILLAGE&PANCHAYAT CHEYYAR TALUK, CHENGALPATTU DISTRICT.

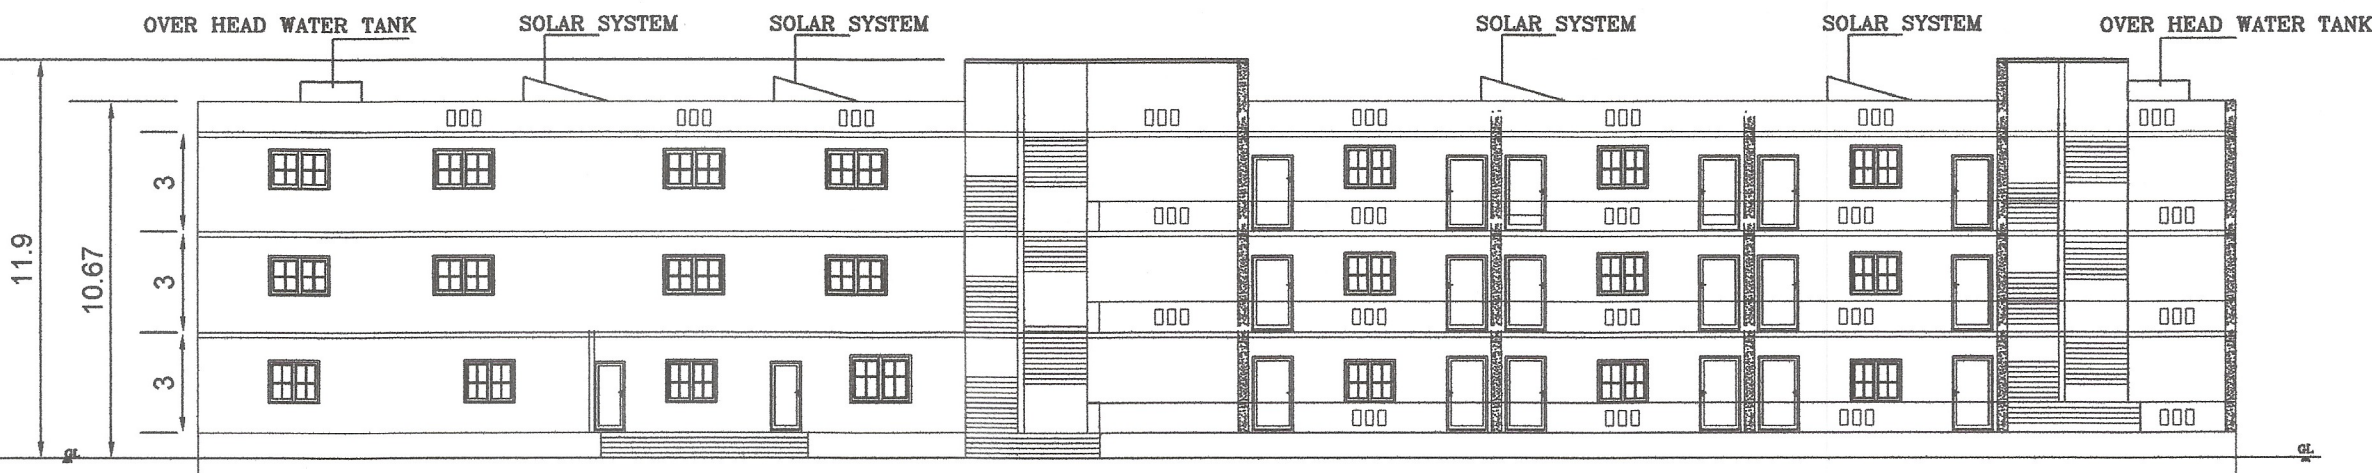


ELEVATION-1

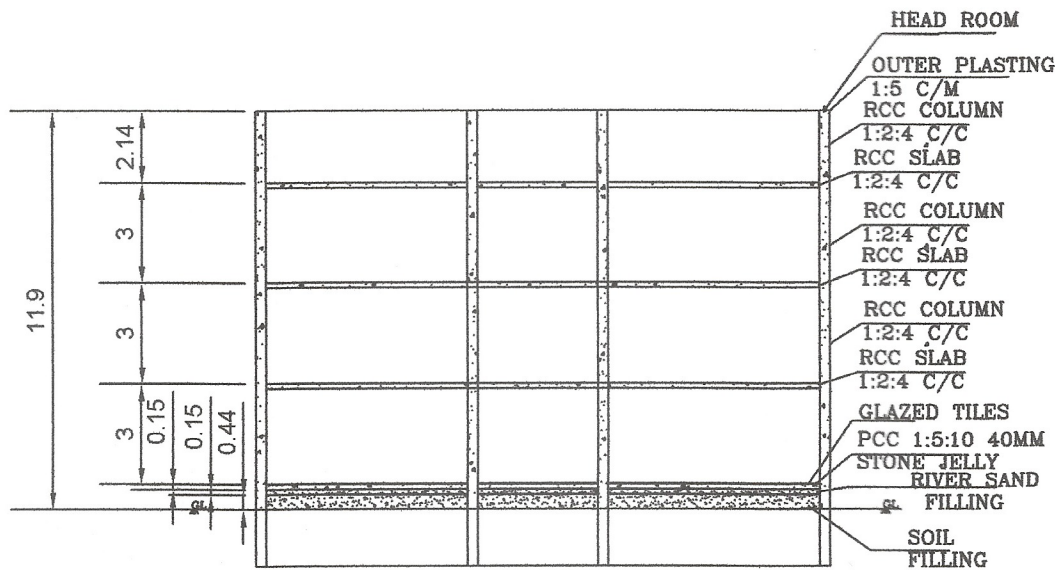


SECTION X-X

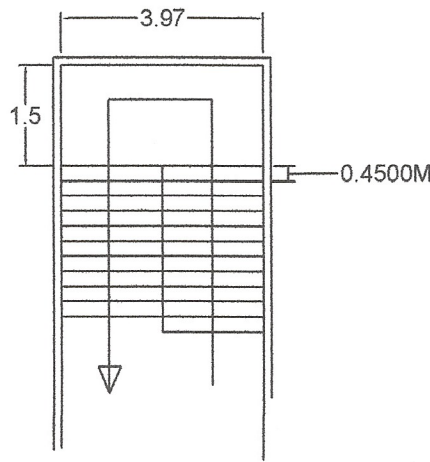

STAIRE PLAN

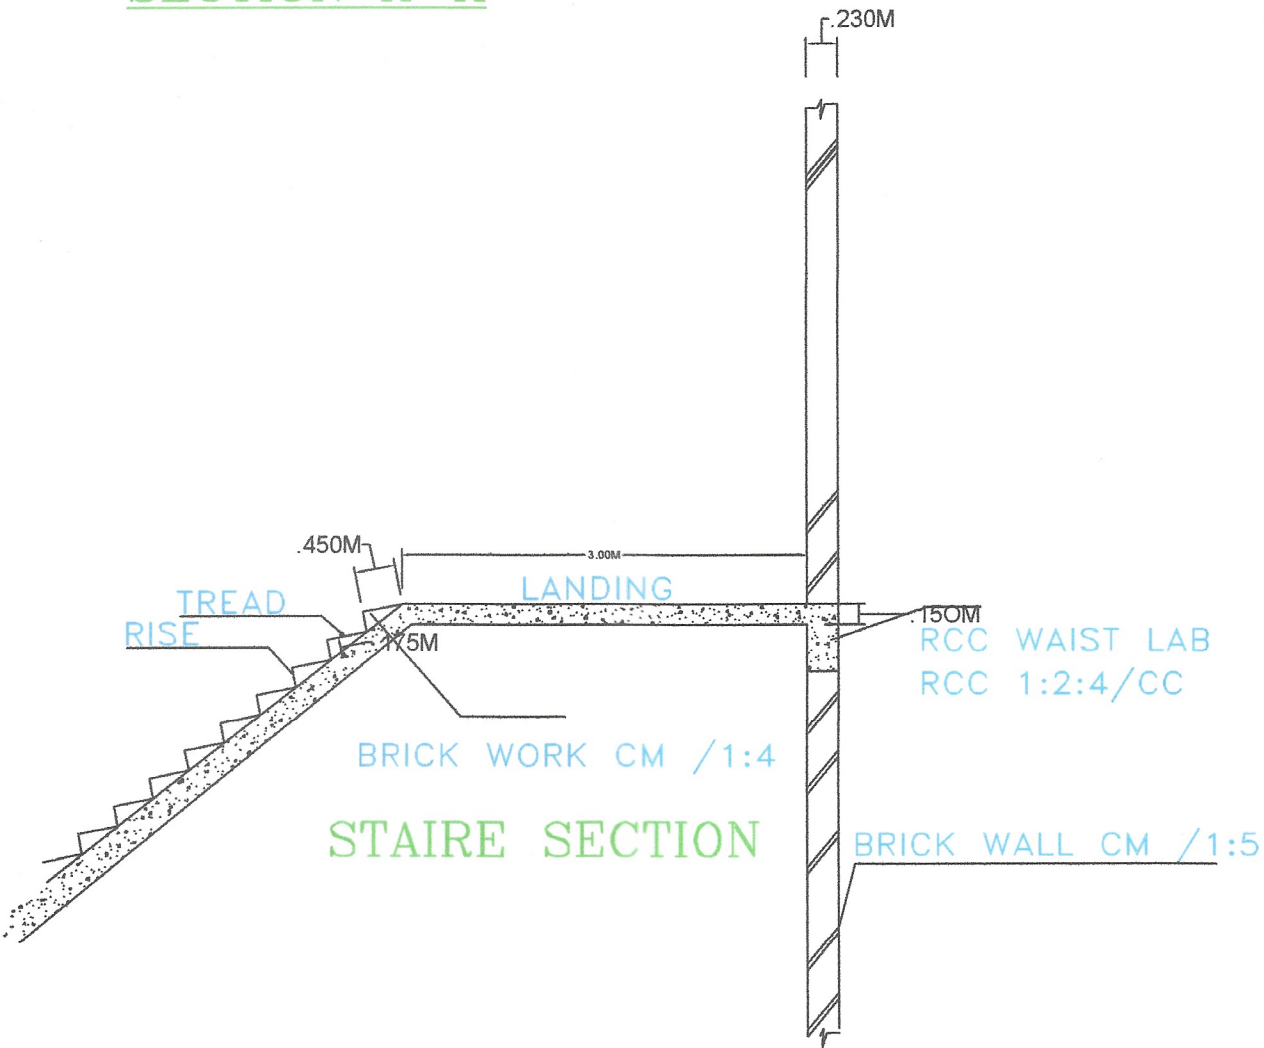

STAIRE SECTION

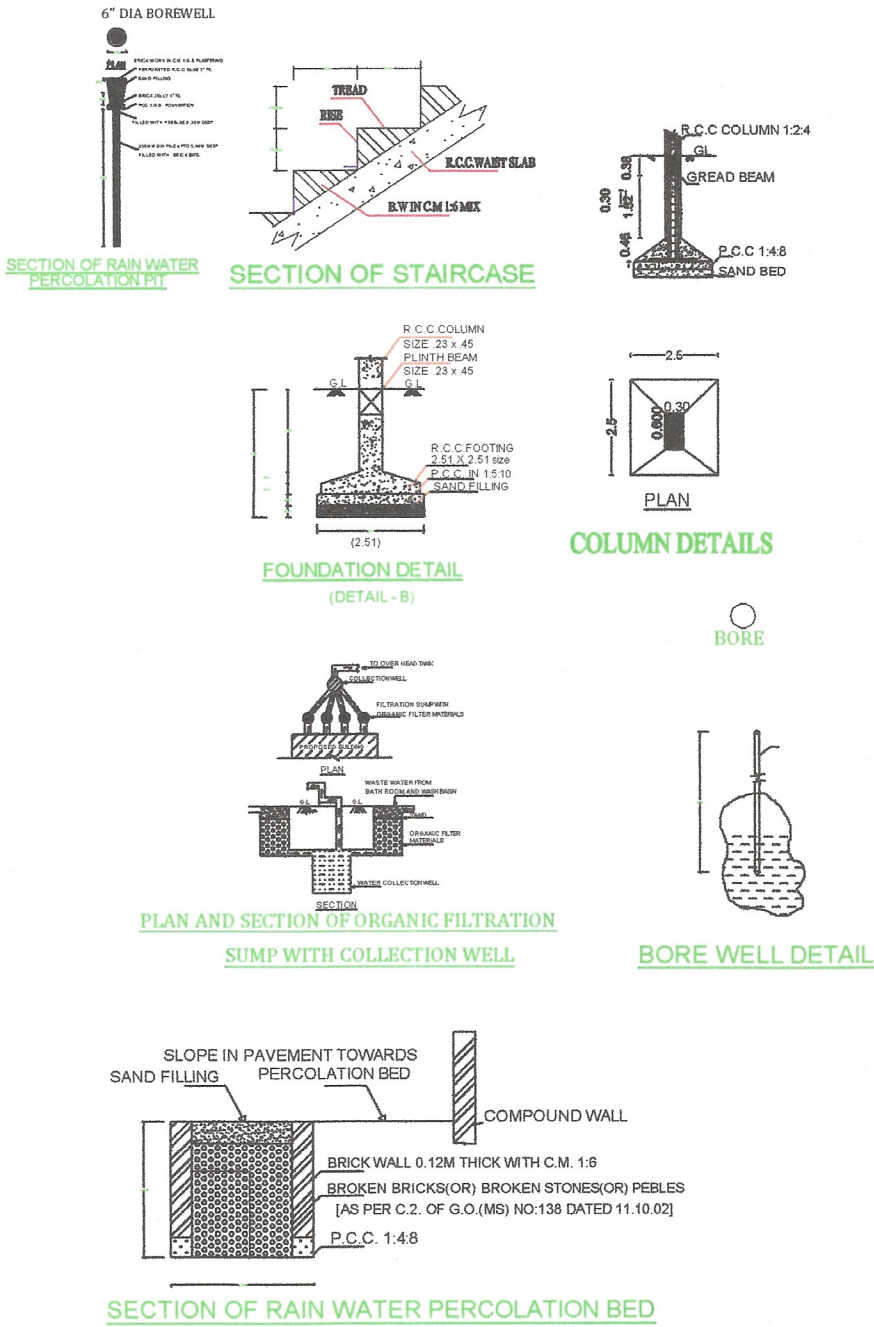

SCHEDULE OF JOINERIES:

	REFERENCE	METRE
D	MAIN DOOR	1.52 x 2.13
D1	FLUSH DOOR	1.00 x 2.13
D2	FLUSH DOOR	0.76 x 2.13
O	OPEN	1.00 x 2.13
W	GLAZED WINDOW	1.83 x 1.38
W1	GLAZED WINDOW	0.91 x 1.50
V1	VENTILATOR	1.00 x 0.76
J	JALLY	1.50 x 1.50
GG	GRILL GATE	1.83 x 2.10

AREA DETAILS

EXISTING AREA DETAILS	F.S.I AREA	NON F.S.I TOTAL	AREA	AREA
EXISTING GROUND FLOOR AREA	241.58	---	---	241.58
EXISTING FIRST FLOOR AREA	241.58	---	---	241.58
TOTAL AREA	483.16	---	---	483.16
PROPOSED AREA DETAILS	F.S.I AREA	NON F.S.I AREA	TOTAL	
PROPOSED GROUND FLOOR AREA	779.84	---	---	779.84
PROPOSED FIRST FLOOR AREA	779.84	---	---	779.84
PROPOSED SECOND FLOOR AREA	779.84	---	---	779.84
PROPOSED TERRACE FLOOR AREA	---	128.31	---	128.31
HEAD ROOM AREA	---	30.94	---	30.94
PROPOSED TOTAL AREA	2339.52	159.25	---	2498.77

FLOOR SPACE INDEX & FLOOR AREA RATIO:

SITE AREA = 5377.41 SQ.MT
ALL FLOOR AREA = 2822.68 SQ.MT
= 2822.68 / 5377.41 = 0.52
F.S.I 0.52 < 2.00

NUMBER OF STUDENTS	270 NOS.
NUMBER OF STAFF	30 NOS.
NUMBER OF TEACHERS	15 NOS.
PROPOSED BOUNDRY	
PROPOSED BUILDING	
ROAD	

ALL DIMENSION ARE IN METRE.
SCALE - 1:100.

For SWAMI DAYANANDA ROTARY MATRIC. HR. SEC. SCHOOL

P. S. K. K. 7/11/2023
Project Co-ordinator



OWNER

K. MUNUSWAMY, B.E.
Registered Engineer, Licensed Surveyor
No. RE / Gr-1 / 19 / 04 / 004
No: 322, South Street, Perumaleri Village,
Vadakkambadi Post,
Chengalpattu District - 603 104
Cell : 9789851713 / 9345171401

K. MUNUSWAMY, B.E.
Registered Engineer, Licensed Surveyor
No. RE / Gr-1 / 19 / 04 / 004
No: 322, South Street, Perumaleri Village,
Vadakkambadi Post,
Chengalpattu District - 603 104
Cell : 9789851713 / 9345171401
ARCHITECT

S. S. S. S.
Reg. Structural Eng. DTCP - CGLRNG/SE/GR - 1/2019/05/003
No: 20, 4th Cross Street, Anna Nagar, Chengalpattu,
E-Mail : anjucorstructions@gmail.com. Mob : 9443101912


STRUCTURAL ENGINEER

TAMILNADU STATE WIDE SINGLE WINDOW PORTAL
DCR Number : DCR82023TA7BG
Online Application : SWP/BPA/0012776/2023
Scrutiny Reference : ZGPZIKPV


Technical Approval Number

SWP/Building/AD/DTCP(CD3)No.70/2023

THE PLAN SHOWING THE PROPOSED CONSTRUCTION OF GROUND FLOOR, FIRS FLOOR, SECOND FLOOR&TERRACE FLOOR PLAN R.C.C. BUILDING AIM FOR SEVA SWAMI DAYANANDA ROTARY MATRIC HIGHER SECONDARY SCHOOL AT KADALUR AT S.NO., 276/2. 277/9B, KADALUR VILLAGE&PANCHAYAT CHEYYAR TALUK, CHENGALPATTU DISTRICT.

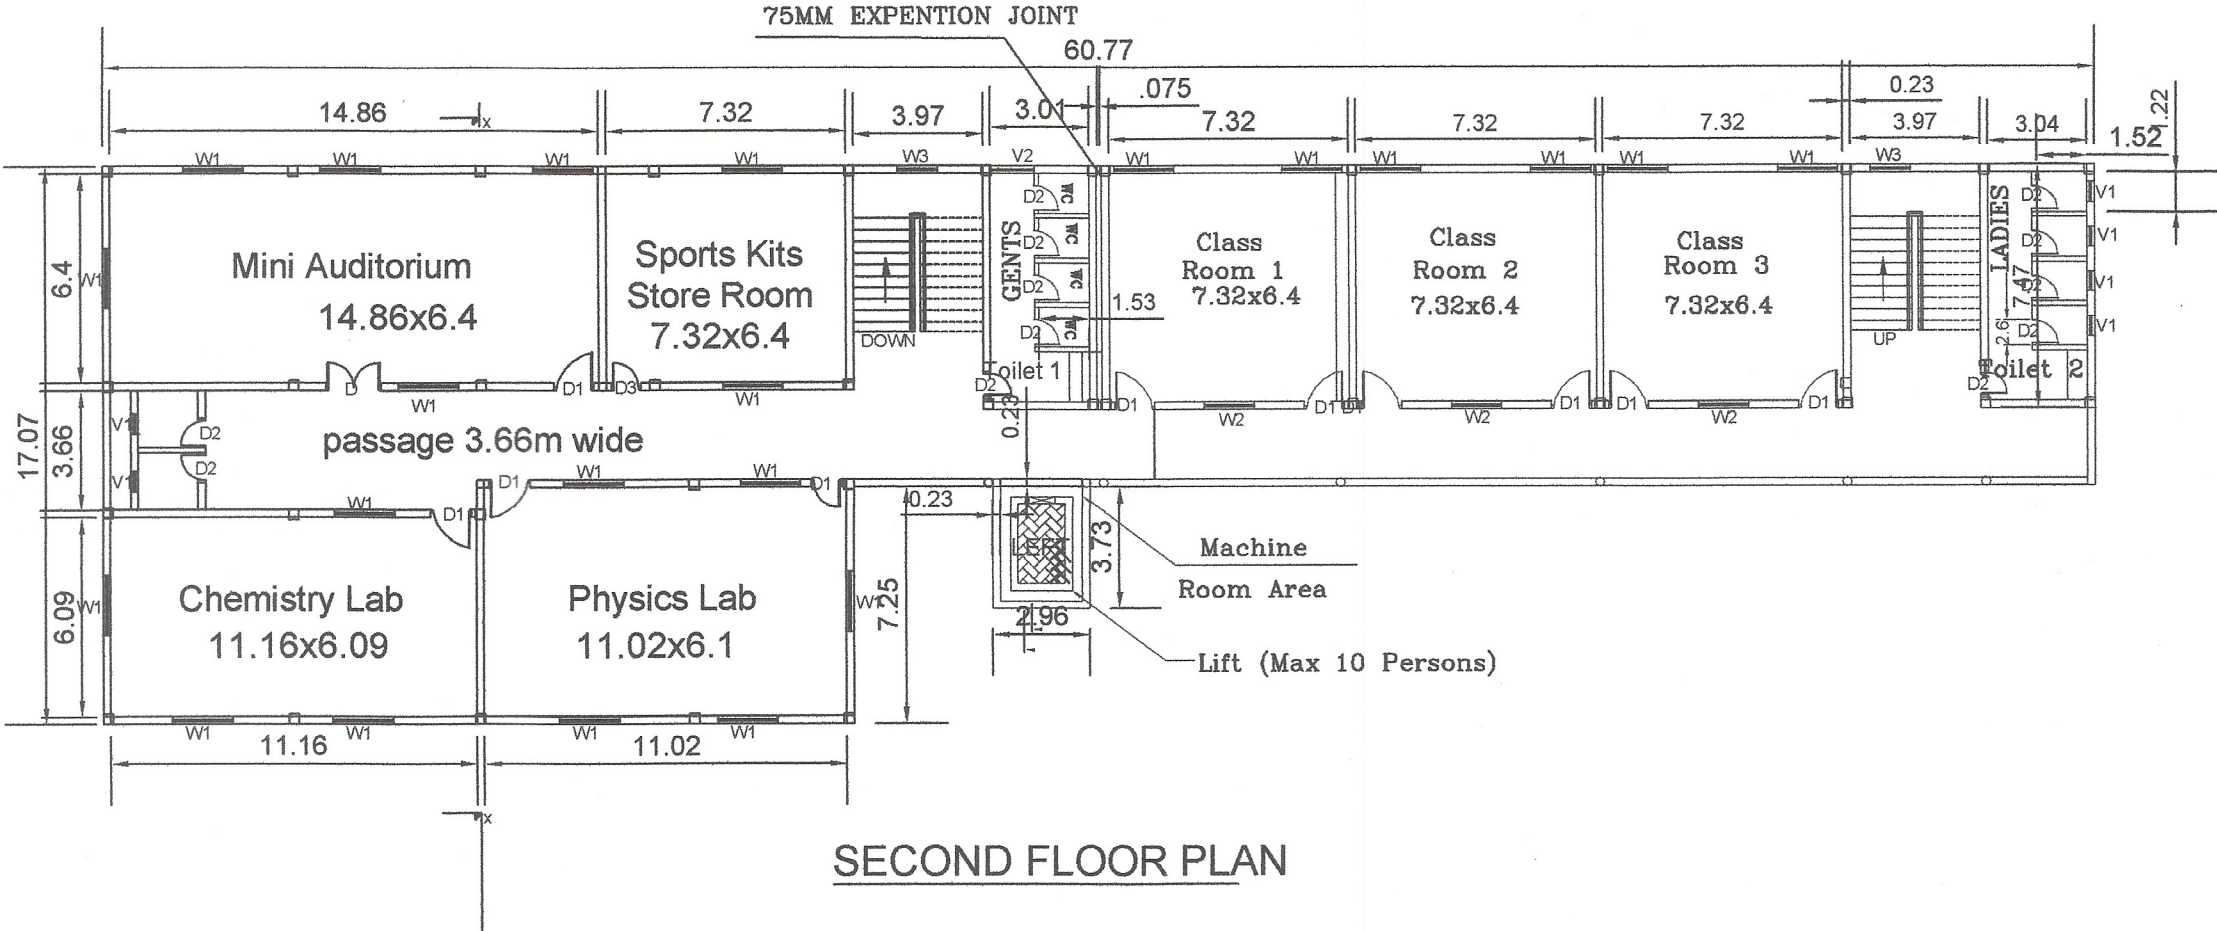

SECOND FLOOR PLAN

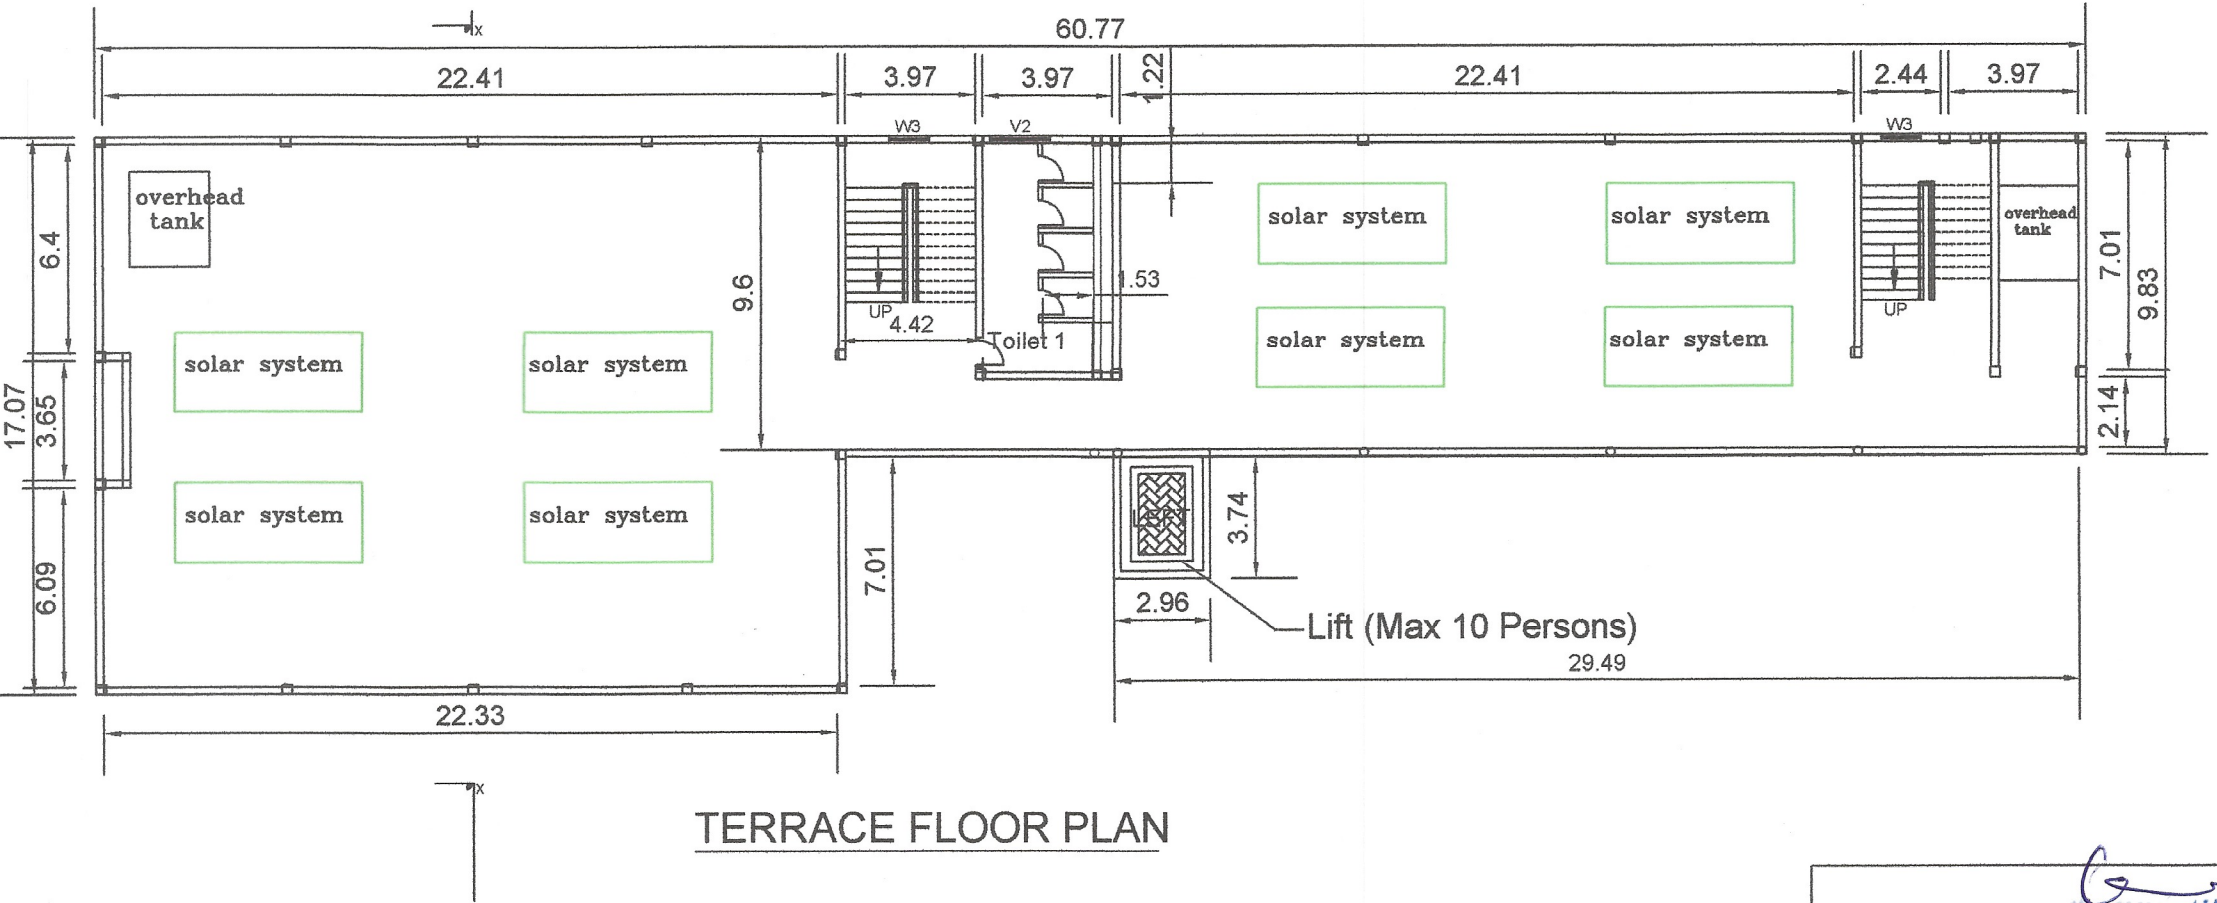

TERRACE FLOOR PLAN

TAMILNADU STATE WIDE SINGLE WINDOW PORTAL
DCR Number : DCR82023TA7BG
Online Application : SWP/BPA/0012776/2023
Scrutiny Reference : ZGPZIKPV

Technical Approval Number
SWP/Building/AD/DTCP(CD3)No.70/2023

K. MUNUSWAMY, B.E.,
Registered Engineer, Licensed Surveyor
No. RE / Gr-1 / 19 / 04 / 004
No: 322, South Street, Perumaleri Village,
Vadakkambadi Post,
Chengalpattu District - 603 104
Cell : 9799851213 / 9345171401
ARCHITECT

Er. S.UDHAYAKUMAR, B.E.,M.Tech (Struct)
Reg. Structural Eng. DTCP - CGLRGN/SE/GR - 1/2019/05/003
No: 20, 4th Cross Street, Anna Nagar, Chengalpattu,
E-Mail : anjuconstruction05@gmail.com. Mob : 9443101912

STRUCTURAL ENGINEER

SCHEDULE OF JOINERIES:

	REFERENCE	METRE
D	MAIN DOOR	1.52 x 2.13
D1	FLUSH DOOR	1.00 x 2.13
D2	FLUSH DOOR	0.76 x 2.13
O	OPEN	1.00 x 2.13
W	GLAZED WINDOW	1.83 x 1.38
W1	GLAZED WINDOW	0.91 x 1.50
V1	VENTILATOR	1.00 x 0.76
J	JALLY	1.50 x 1.50
GG	GRILL GATE	1.83 x 2.10

AREA DETAILS

EXISTING AREA DETAILS	F.S.I AREA	NON F.S.I	TOTAL	AREA	AREA
EXISTING GROUND FLOOR AREA		241.58	---	---	241.58
EXISTING FIRST FLOOR AREA		241.58	---	---	241.58
TOTAL AREA		483.16	---	---	483.16
PROPOSED AREA DETAILS	F.S.I AREA	NON F.S.I AREA	TOTAL		
PROPOSED GROUND FLOOR AREA	779.84	---	779.84		
PROPOSED FIRST FLOOR AREA	779.84	---	779.84		
PROPOSED SECOND FLOOR AREA	779.84	---	779.84		
PROPOSED TERRACE FLOOR AREA		128.31			
HEAD ROOM AREA	---	30.94			
PROPOSED TOTAL AREA	2339.52	159.25	2498.77		

FLOOR SPACE INDEX & FLOOR AREA RATIO:

SITE AREA = 5377.41 SQ.MT
ALL FLOOR AREA = 2822.68 SQ.MT
= 2822.68 / 5377.41 = 0.52
F.S.I 0.52 < 2.00

NUMBER OF STUDENTS	270 NOS.
NUMBER OF STAFF	30 NOS.
NUMBER OF TEACHERS	15NOS.
PROPOSED BOUNDRY	
PROPOSED BUILDING	
ROAD	

ALL DIMENSION ARE IN METRE.
SCALE - 1:100.



For SWAMI DAYANANDA ROTARY
MATRIC HR. SEC. SCHOOL
Project Co-ordinator
7/11/2023



OWNER

K. MUNUSWAMY, B.E.,
Registered Engineer, Licensed Surveyor
No. RE / Gr-1 / 19 / 04 / 004
No: 322, South Street, Perumaleri Village,
Vadakkambadi Post,
Chengalpattu District - 603 104
Cell : 9799851213 / 9345171401
REGISTERED ENGINEER

THE PLAN SHOWING THE PROPOSED CONSTRUCTION OF GROUND FLOOR, FIRS FLOOR, SECOND FLOOR&TERRACE FLOOR PLAN R.C.C. BUILDING AIM FOR SEVA SWAMI DAYANANDA ROTARY MATRIC HIGHER SECONDARY SCHOOL AT KADALUR AT S.NO., 276/2. 277/9B, KADALUR VILLAGE&PANCHAYAT CHEYYAR TALUK, CHENGALPATTU DISTRICT.

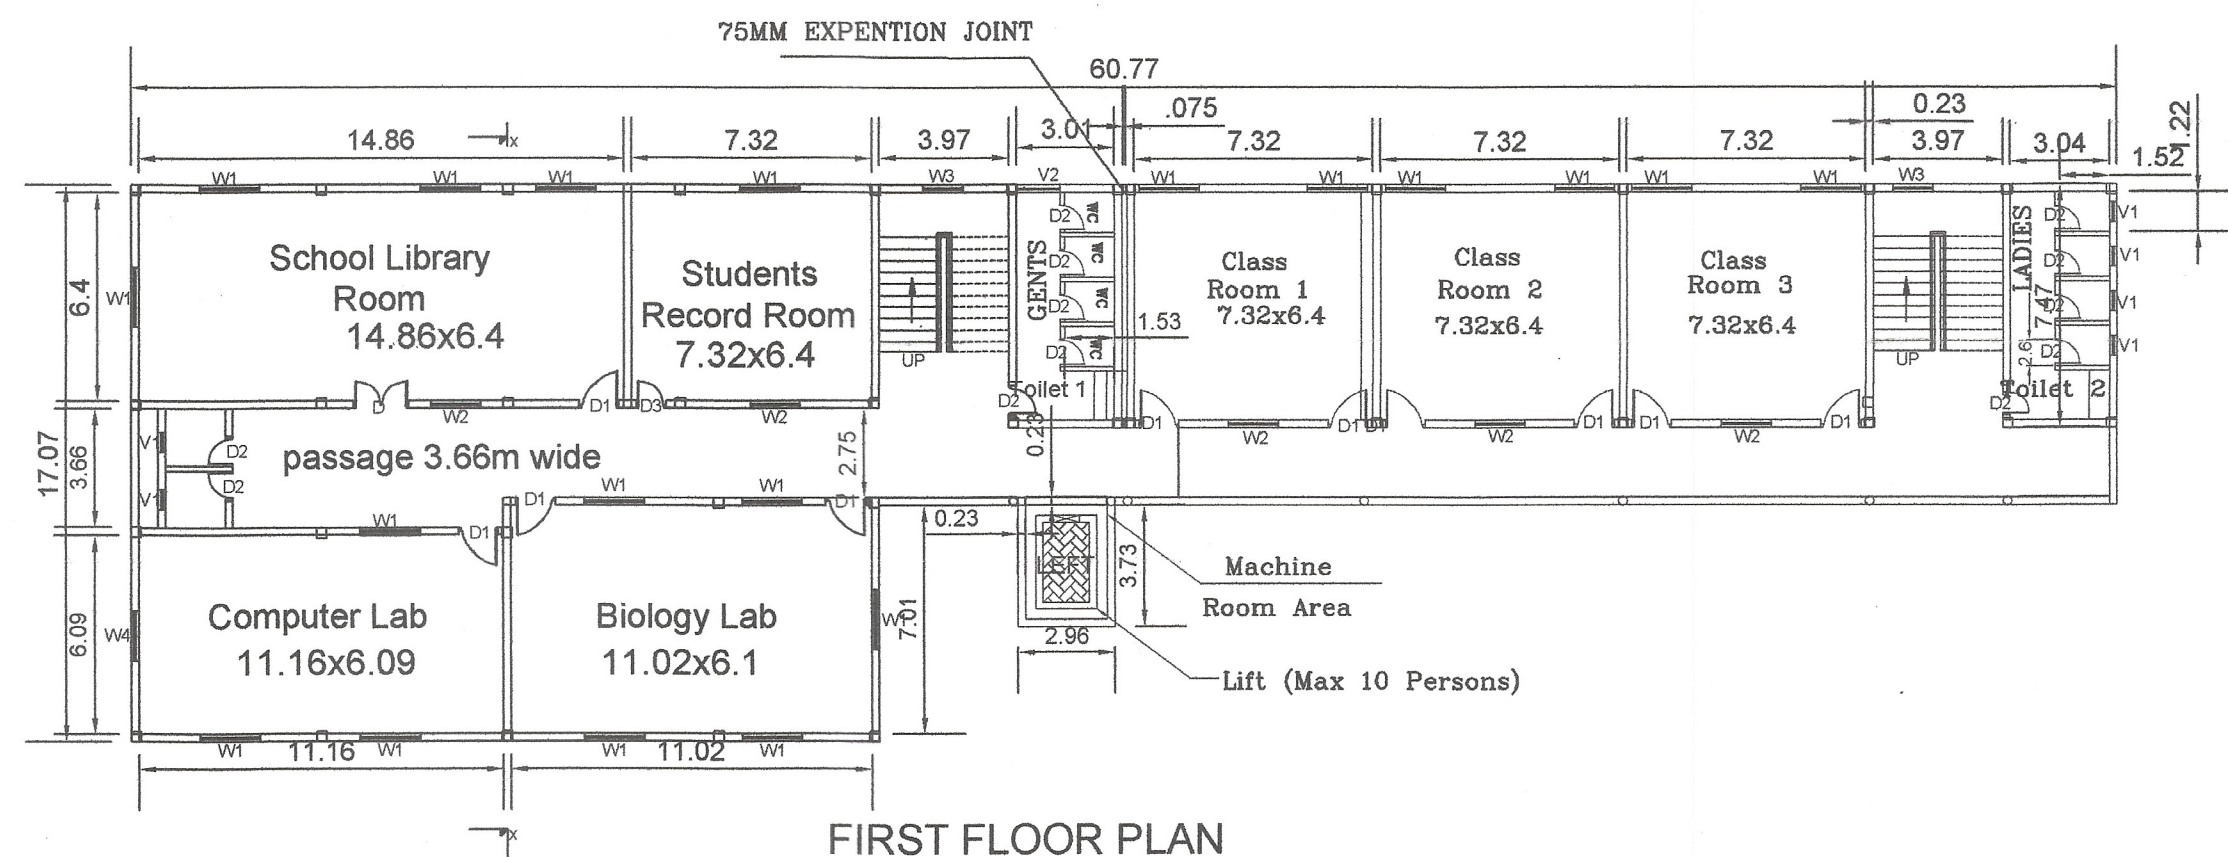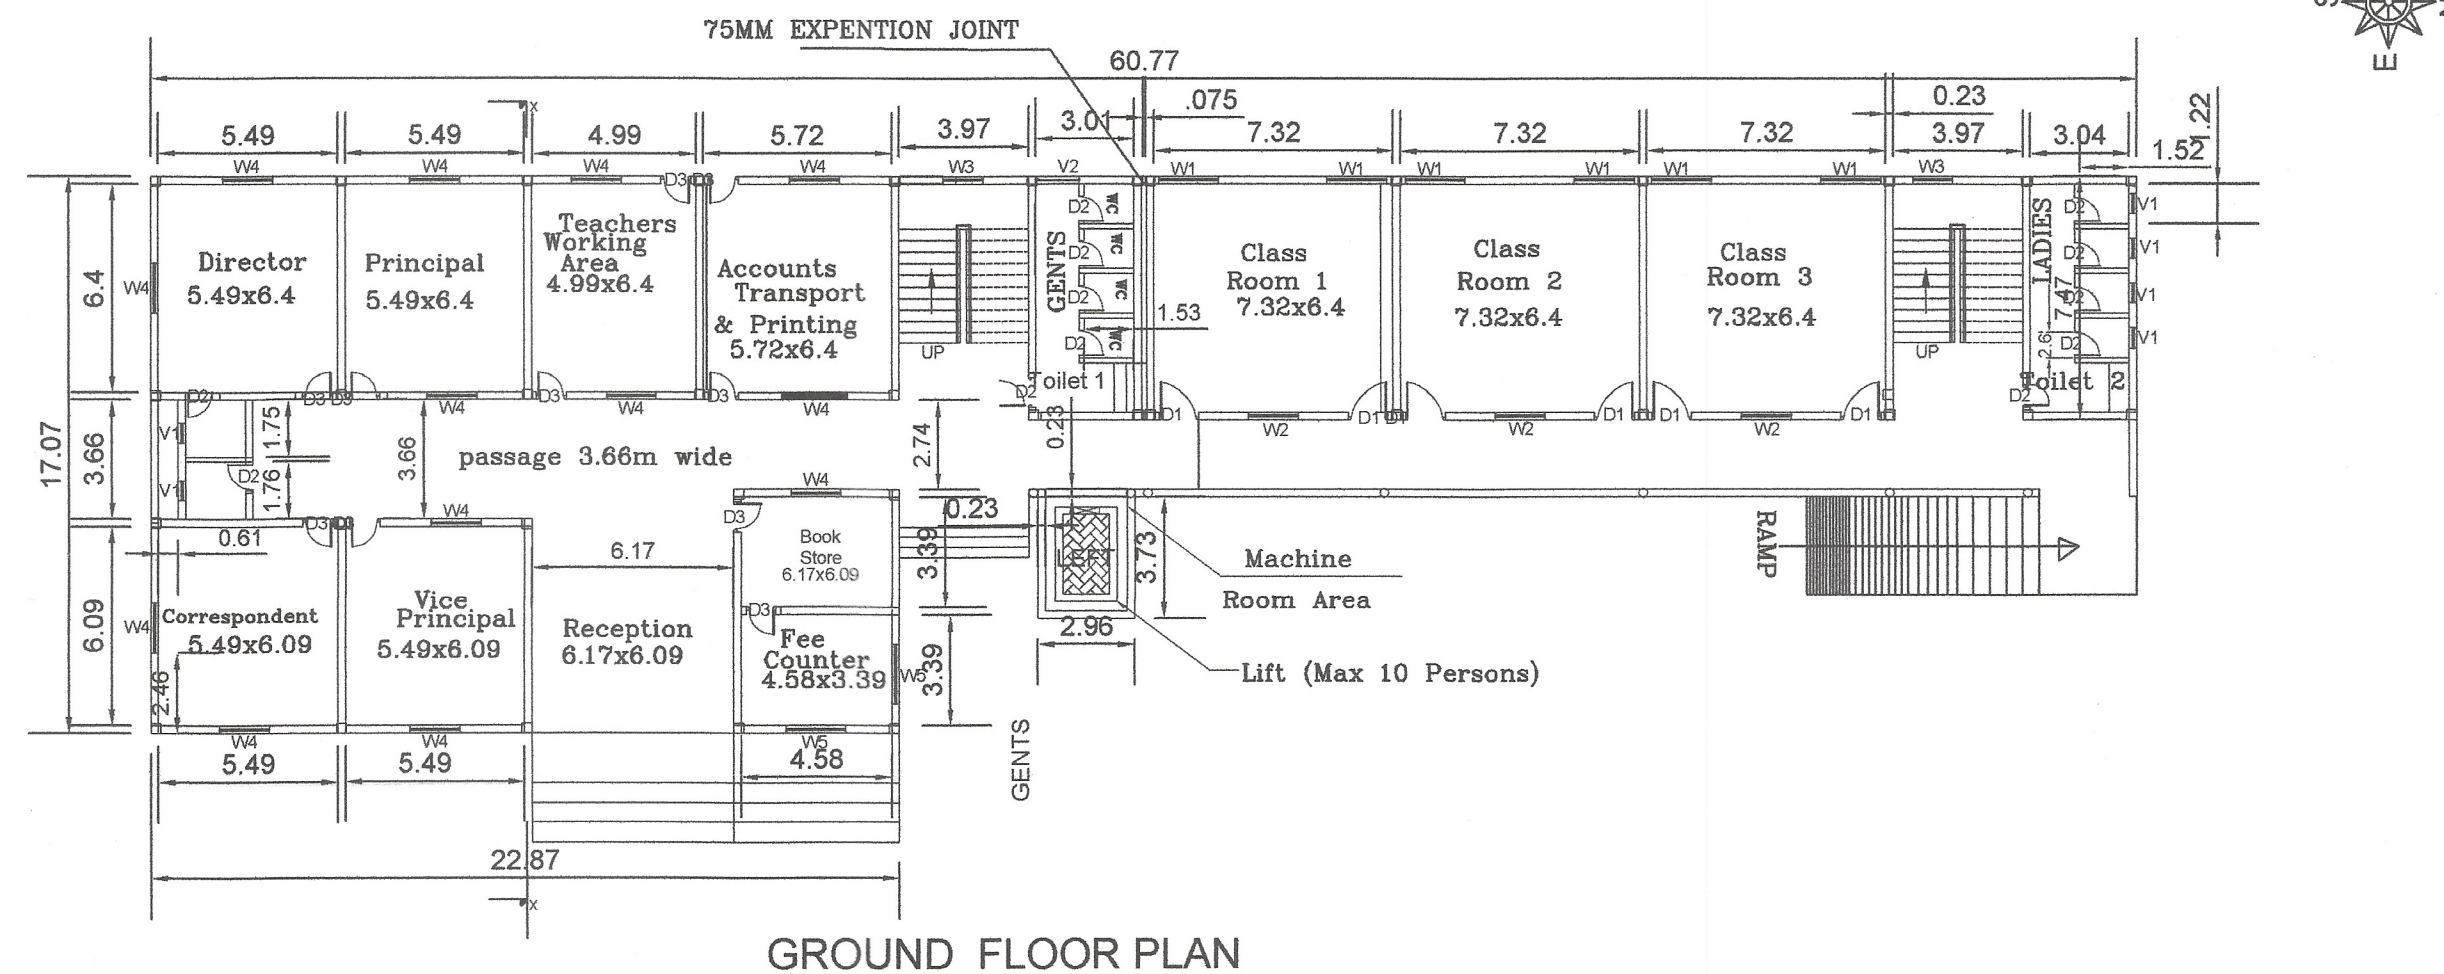

TAMILNADU STATE WIDE SINGLE WINDOW PORTAL
DCR Number : DCR82023TA7BG
Online Application : SWP/BPA/0012776/2023
Scrutiny Reference : ZGPZIKPV

Technical Approval Number

SWP/Building/AD/DTCP(CD3)No.70/2023

K. MUNUSWAMY, B.E.,
Registered Engineer, Licensed Surveyor
No. RE / Gr-I / 19 / 04 / 004
No: 322, South Street, Perumaleri Village,
Vadakkambadi Post,
Chengalpattu District - 603 104
Cell : 9789851713 / 9345171401
ARCHITECT

Er. S.UDHAYAKUMAR, B.E., M.Tech (Struct)
Reg. Structural Eng. DTCP - CGLRGNSEGR - 1/2019/05/003
No: 20, 4th Cross Street, Anna Nagar, Chengalpattu,
E-Mail : anjucosnstructions05@gmail.com. Mob : 9443101912

STRUCTURAL ENGINEER

SCHEDULE OF JOINERIES:

	REFERENCE	METRE
D	MAIN DOOR	1.52 x 2.13
D1	FLUSH DOOR	1.00 x 2.13
D2	FLUSH DOOR	0.76 x 2.13
O	OPEN	1.00 x 2.13
W	GLAZED WINDOW	1.83 x 1.38
W1	GLAZED WINDOW	0.91 x 1.50
V1	VENTILATOR	1.00 x 0.76
J	JALLY	1.50 x 1.50
GG	GRILL GATE	1.83 x 2.10

AREA DETAILS

EXISTING AREA DETAILS	F.S.I AREA	NON F.S.I AREA	TOTAL	AREA	AREA
EXISTING GROUND FLOOR AREA			241.58	---	241.58
EXISTING FIRST FLOOR AREA			241.58	---	241.58
TOTAL AREA			483.16	---	483.16
PROPOSED AREA DETAILS	F.S.I AREA	NON F.S.I AREA	TOTAL		
PROPOSED GROUND FLOOR AREA	779.84		779.84		
PROPOSED FIRST FLOOR AREA	779.84		779.84		
PROPOSED SECOND FLOOR AREA	779.84		779.84		
PROPOSED TERRACE FLOOR AREA		128.31			
HEAD ROOM AREA		30.94			
PROPOSED TOTAL AREA	2339.52	159.25	2498.77		

FLOOR SPACE INDEX & FLOOR AREA RATIO:

SITE AREA = 5377.41 SQ.MT
ALL FLOOR AREA = 2822.68 SQ.MT
= $\frac{2822.68}{5377.41}$ 0.52
F.S.I 0.52 < 2.00

NUMBER OF STUDENTS 270 NOS.

NUMBER OF STAFF 30 NOS.

NUMBER OF TEACHERS 15NOS.

PROPOSED BOUNDARY

PROPOSED BUILDING

ROAD


ALL DIMENSION ARE IN METRE.

SCALE - 1:100.


For SWAMI DAYANANDA ROTARY
MATRIC. HIGHER SEC. SCHOOL
Project Co-ordinator

OWNER
K. MUNUSWAMY, B.E.,
Registered Engineer, Licensed Surveyor
No. RE / Gr-I / 19 / 04 / 004
No: 322, South Street, Perumaleri Village,
Vadakkambadi Post,
Chengalpattu District - 603 104
Cell : 9789851713 / 9345171401
REGISTERED ENGINEER

THE PLAN SHOWING THE PROPOSED CONSTRUCTION OF SITE PLAN, R.C.C. BUILDING AIM FOR SEVA SWAMI DAYANANDA ROTARY MATRIC HIGHER SECONDARY SCHOOL AT KADALUR AT S.NO., 276/2. 277/9B, KADALUR VILLAGE&PANCHAYAT CHEYYAR TALUK, CHENGALPATTU DISTRICT.

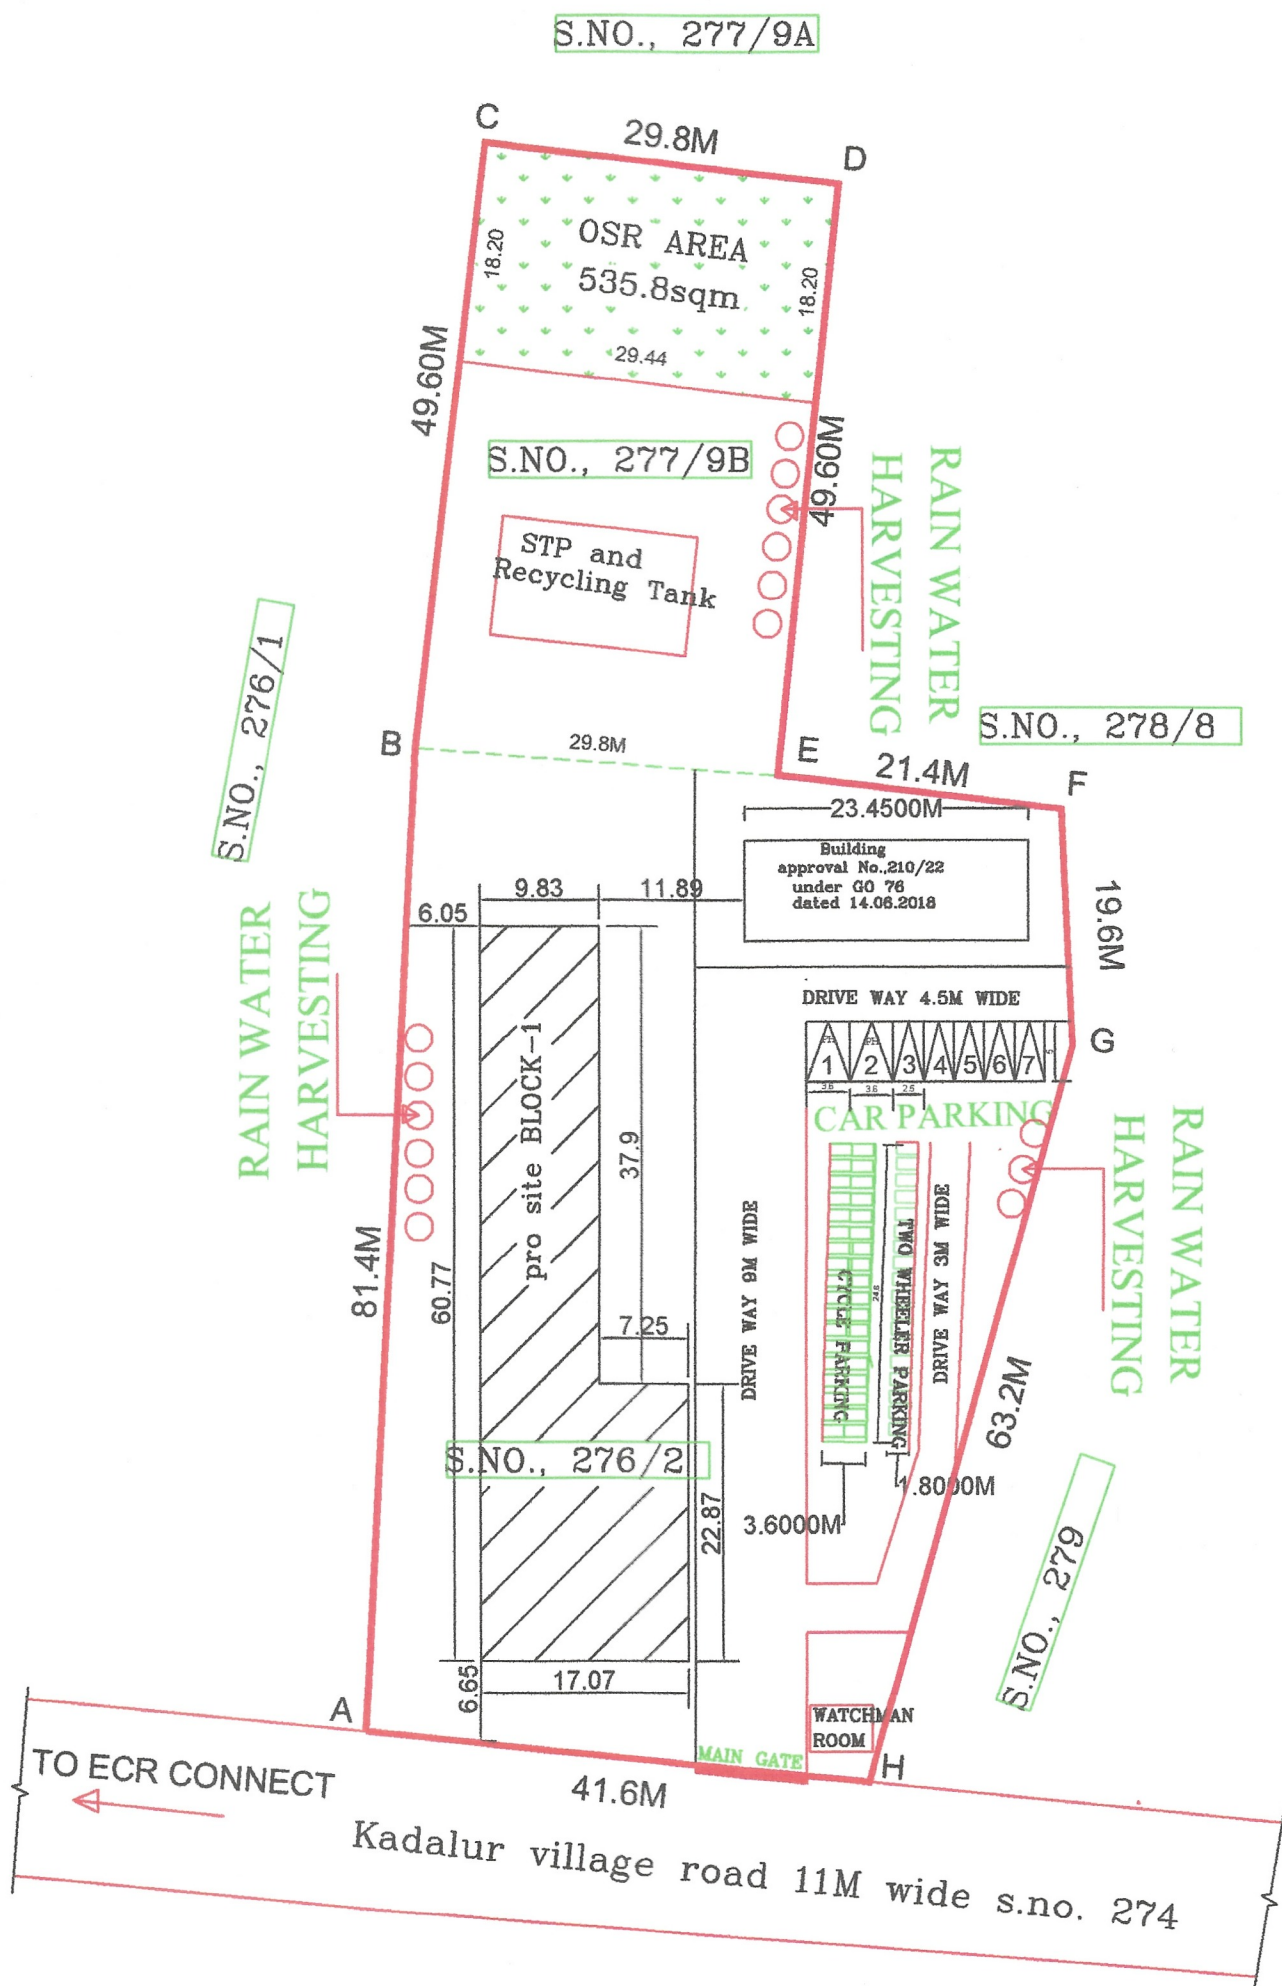

SITE PLAN

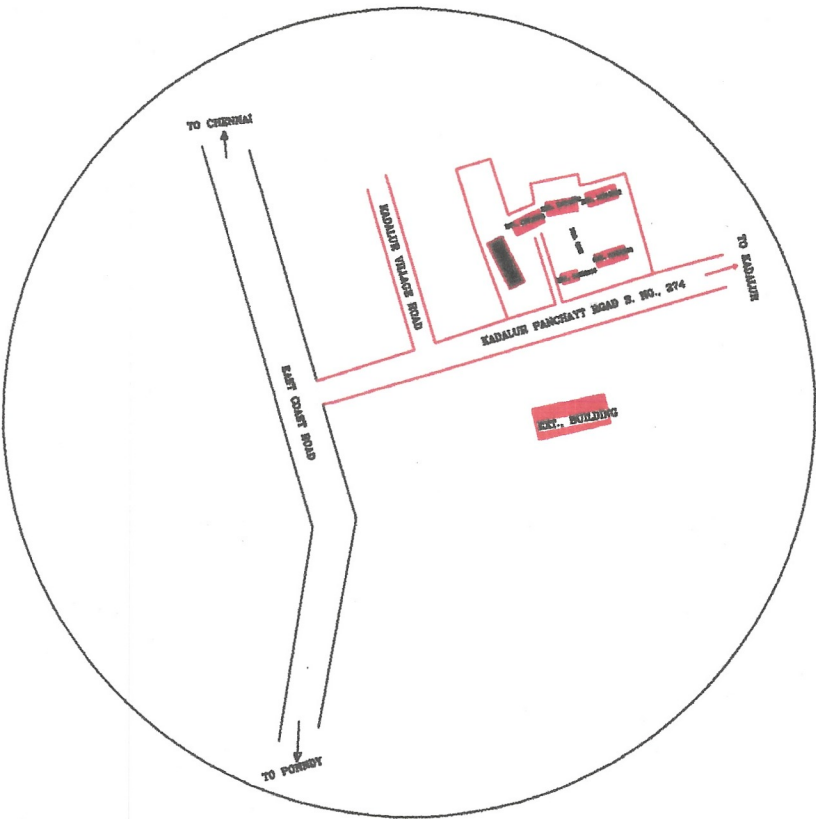

KEY PLAN


K. MUNUSWAMY, B.E.,
Registered Engineer, Licensed Surveyor
No. RE / Gr-I / 19 / 04 / 004
No: 322, South Street, Perumaleri Village,
Vadakambadi Post,
Chengalpattu District - 603 104
Cell : 9789851713 / 9345121401
REGISTERED, ENGINEER

Er. S.UDHAYAKUMAR, B.E., M.Tech (Struct)
Reg. Structural Eng. DTCP - CGLRGN/SE/GR - 1/2019/05/003
No: 20, 4th Cross Street, Anna Nagar, Chengalpattu,
E-Mail : anjuconstructions06@gmail.com. Mob : 9443101912
STRUCTURAL ENGINEER

K. MUNUSWAMY, B.E.,
Registered Engineer, Licensed Surveyor
No. RE / Gr-I / 19 / 04 / 004
No: 322, South Street, Perumaleri Village,
Vadakambadi Post,
Chengalpattu District - 603 104
Cell : 9789851713 / 9345121401
ARCHITECT

TAMILNADU STATE WIDE SINGLE WINDOW PORTAL
DCR Number : DCR82023TA7BG
Online Application : SWP/BPA/0012776/2023
Scrutiny Reference : ZGPZIKPV

Technical Approval Number
SWP/Building/AD/DTCP(CD3)No.70/2023

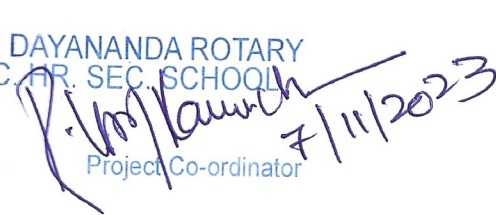DESCRIPTION	SQ.Ft	SQ.M	
SITE AREA(As Per Document)	57882.53	5377.41	
SITE AREA (As Per FMB)	57882.53	5377.41	
SUPER IMPOSED PLOT AREA	57882.53	5377.41	
EXISTING AREA DETAILS	F.S.I AREA	NON F.S.I AREA	TOTAL AREA
EXISTING GROUND FLOOR AREA	241.58	---	241.58
EXISTING FIRST FLOOR AREA	241.58	---	241.58
TOTAL AREA	483.16	---	483.16
PROPOSED AREA DETAILS	F.S.I AREA	NON F.S.I AREA	TOTAL
PROPOSED GROUND FLOOR AREA	779.84		779.84
PROPOSED FIRST FLOOR AREA	779.84	---	779.84
PROPOSED SECOND FLOOR AREA	779.84	---	779.84
PROPOSED TERRACE FLOOR AREA		128.31	
HEAD ROOM AREA	---	30.94	30.94
PROPOSED TOTAL AREA	2339.52	159.25	2498.77
FLOOR SPACE INDEX & FLOOR AREA RATIO:			
SITE AREA = 5377.41 SQ.MT ALL FLOOR AREA = 2822.68 SQ.MT = $\frac{2822.68}{5377.41}$ 0.52 F.S.I 0.52 < 2.00			
NUMBER OF STUDENTS	270 NOS.		
NUMBER OF STAFF	30 NOS.		
NUMBER OF TEACHERS	15NOS.		
DETAILS	Required	Provided	
CAR PARKING AREA CALCULATED FOR 315 sq.mt	5	7	
TWO WHEELER PARKING AREA CALCULATED FOR 68 sq.mt	24	30	
TWO WHEELER PARKING AREA CALCULATED FOR 68 sq.mt	240	300	
PHYSICALLY CHALLANGED PARKING		3	
WC (BOYS)	7	11	
URINALS (BOYS)	14	19	
WC (GIRLS)	10	22	
DRINKING WATER TAP	8	8	
WASH BASIN	7	11	
PROPOSED BOUNDRY			
PROPOSED BUILDING			
ROAD			
ALL DIMENSION ARE IN METRE. SCALE - 1:300.			
OSR ARE LAND AREA OF 10% 5377.41=538 SqM			
For SWAMI DAYANANDA ROTARY MATRIC HIGHER SEC. SCHOOL  7/11/2023 Project Co-ordinator			
			
OWNER			