
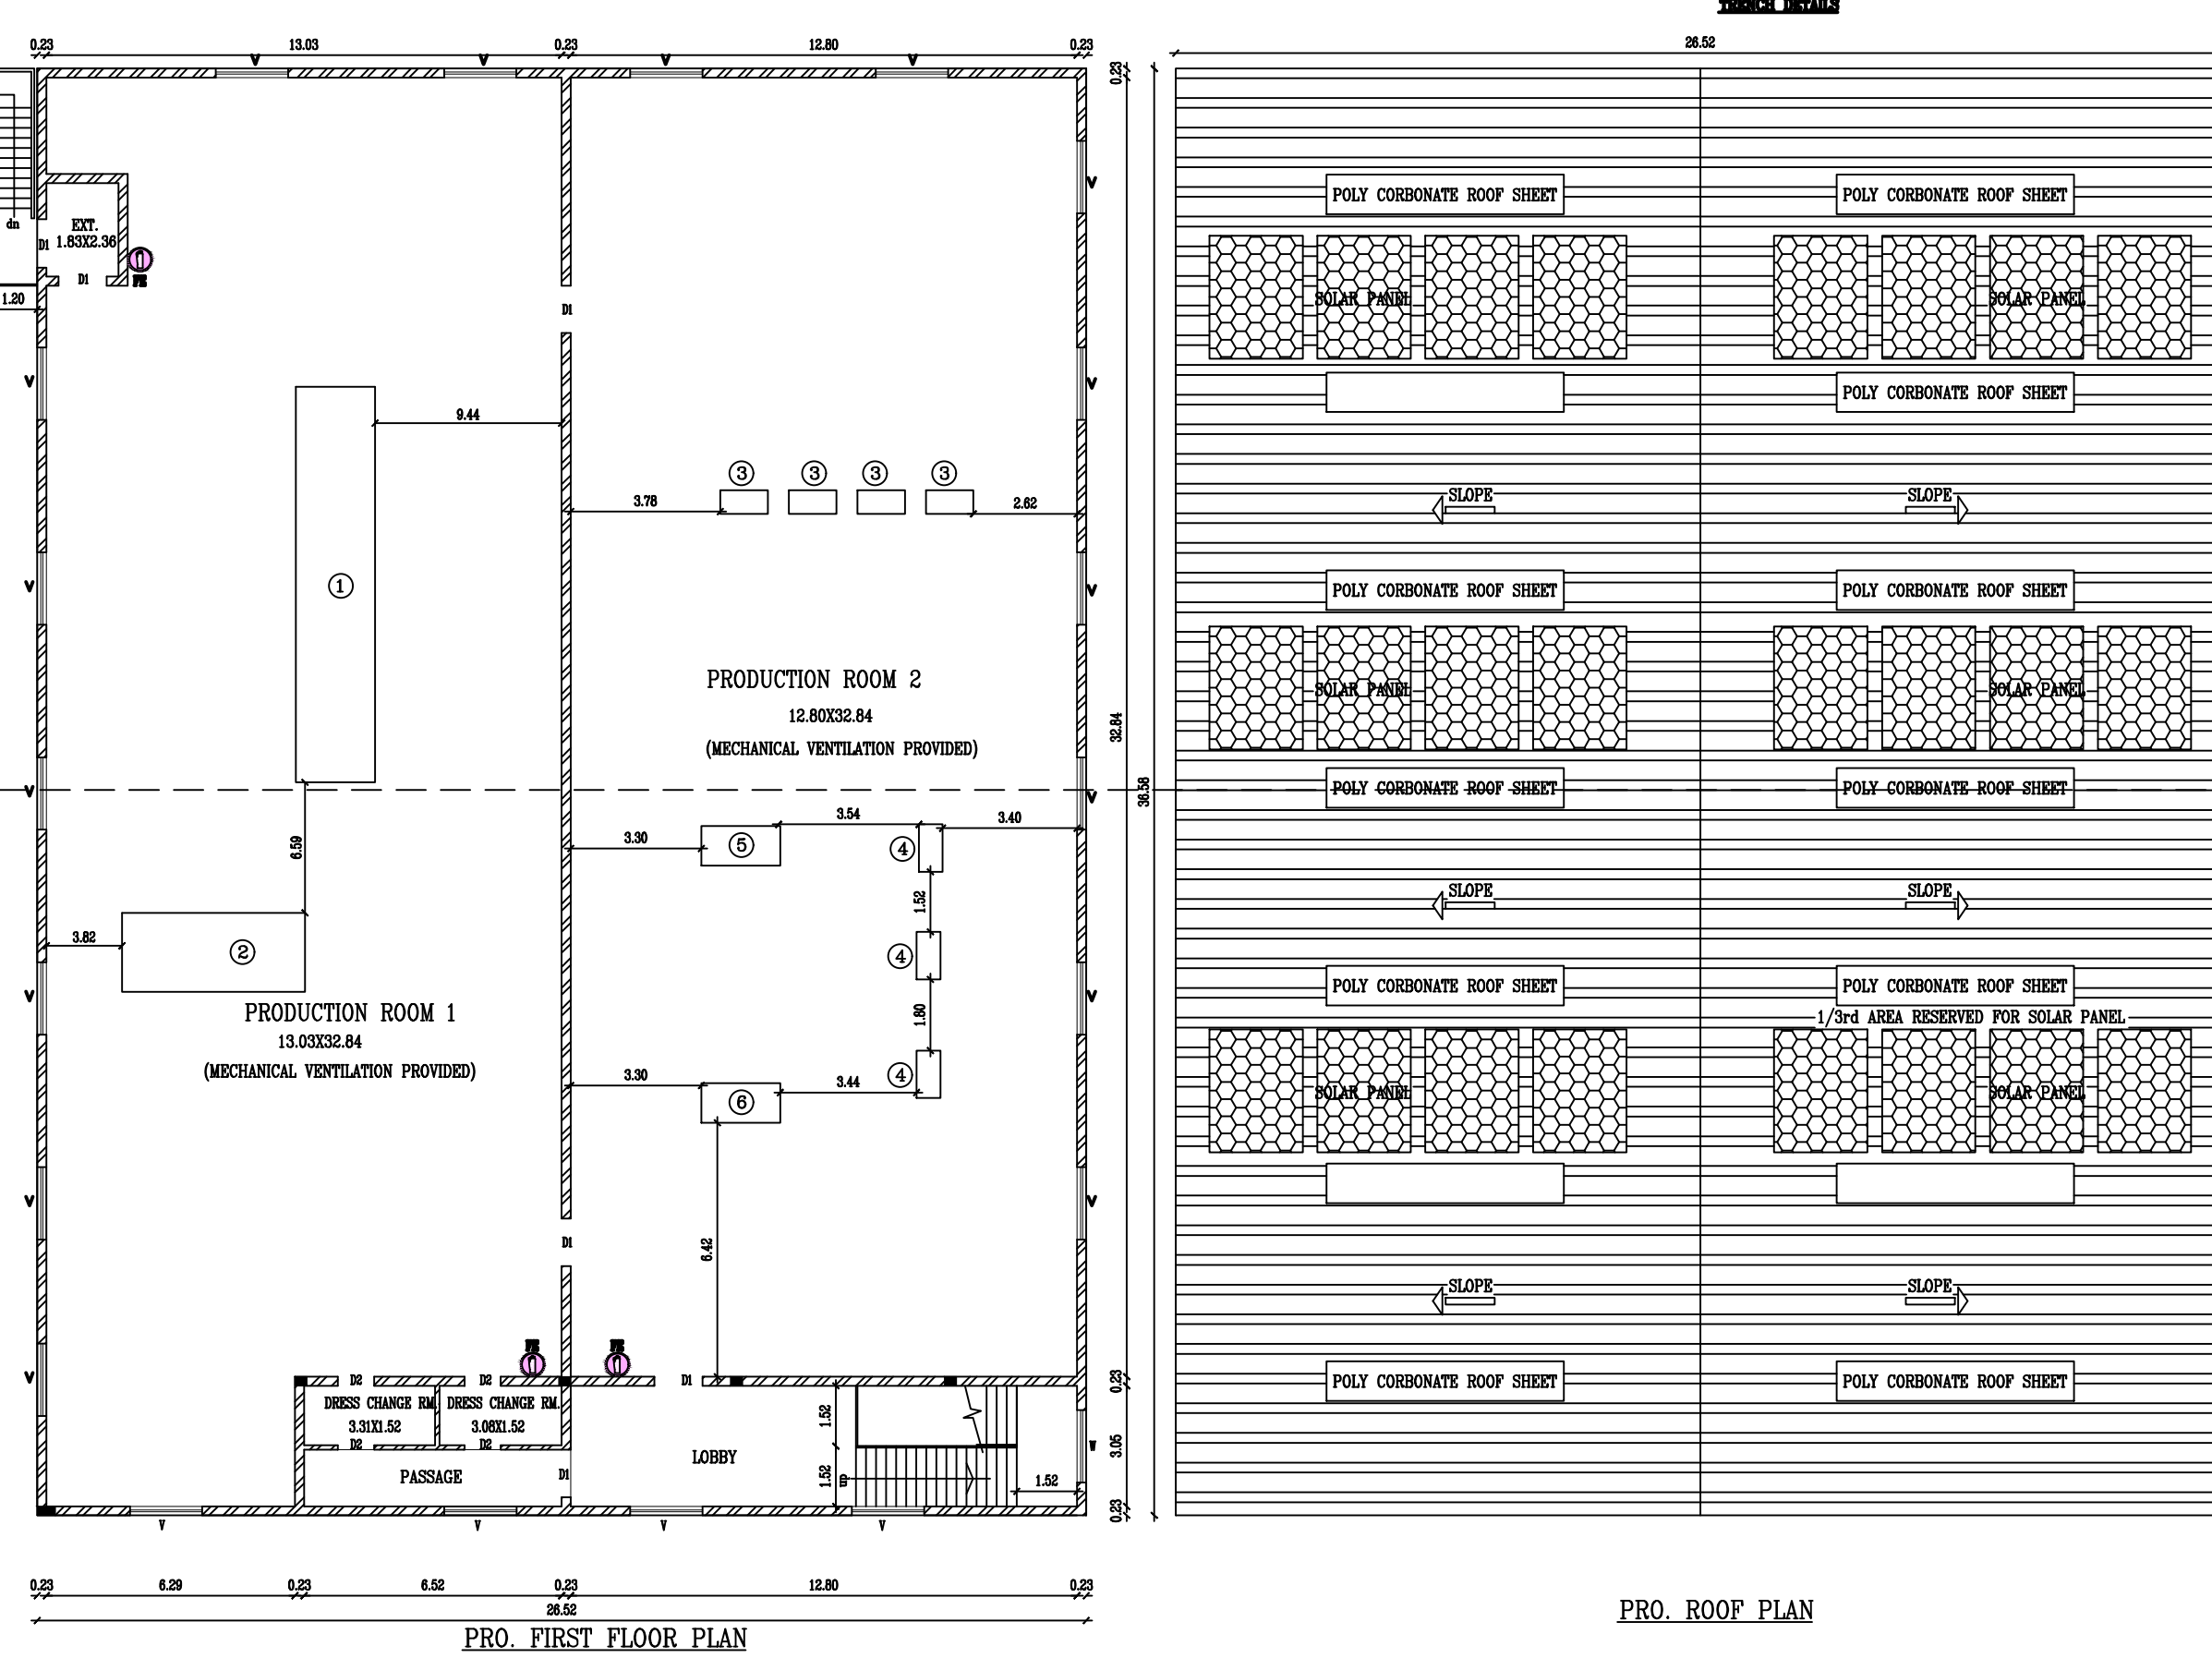
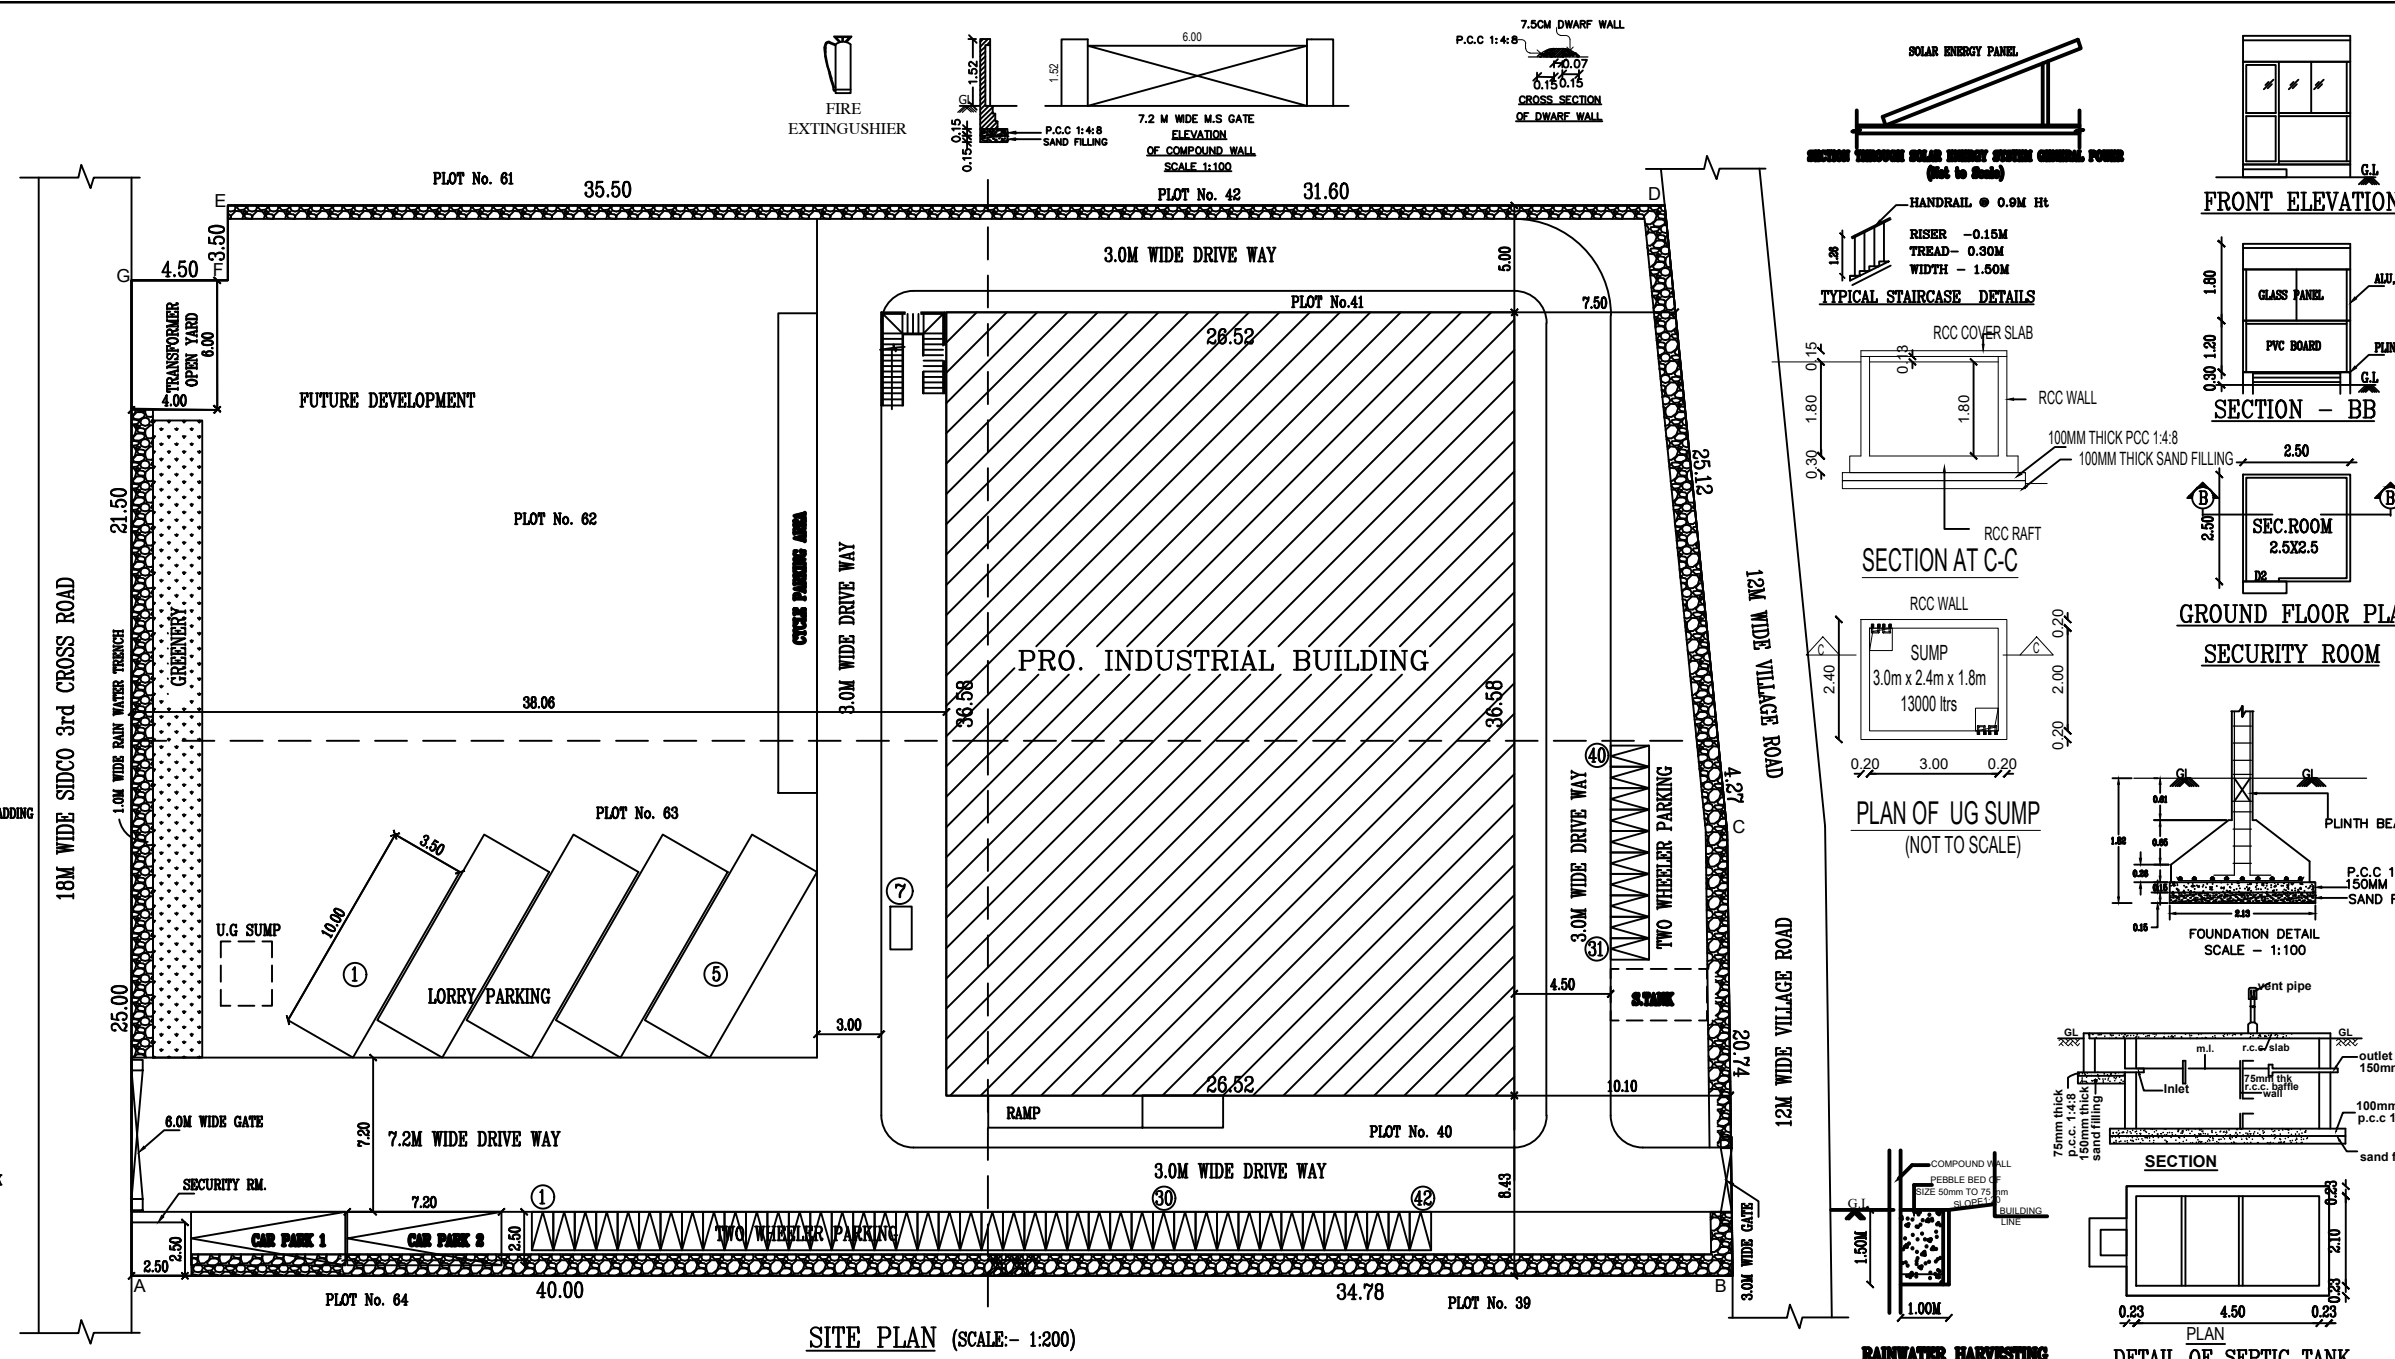
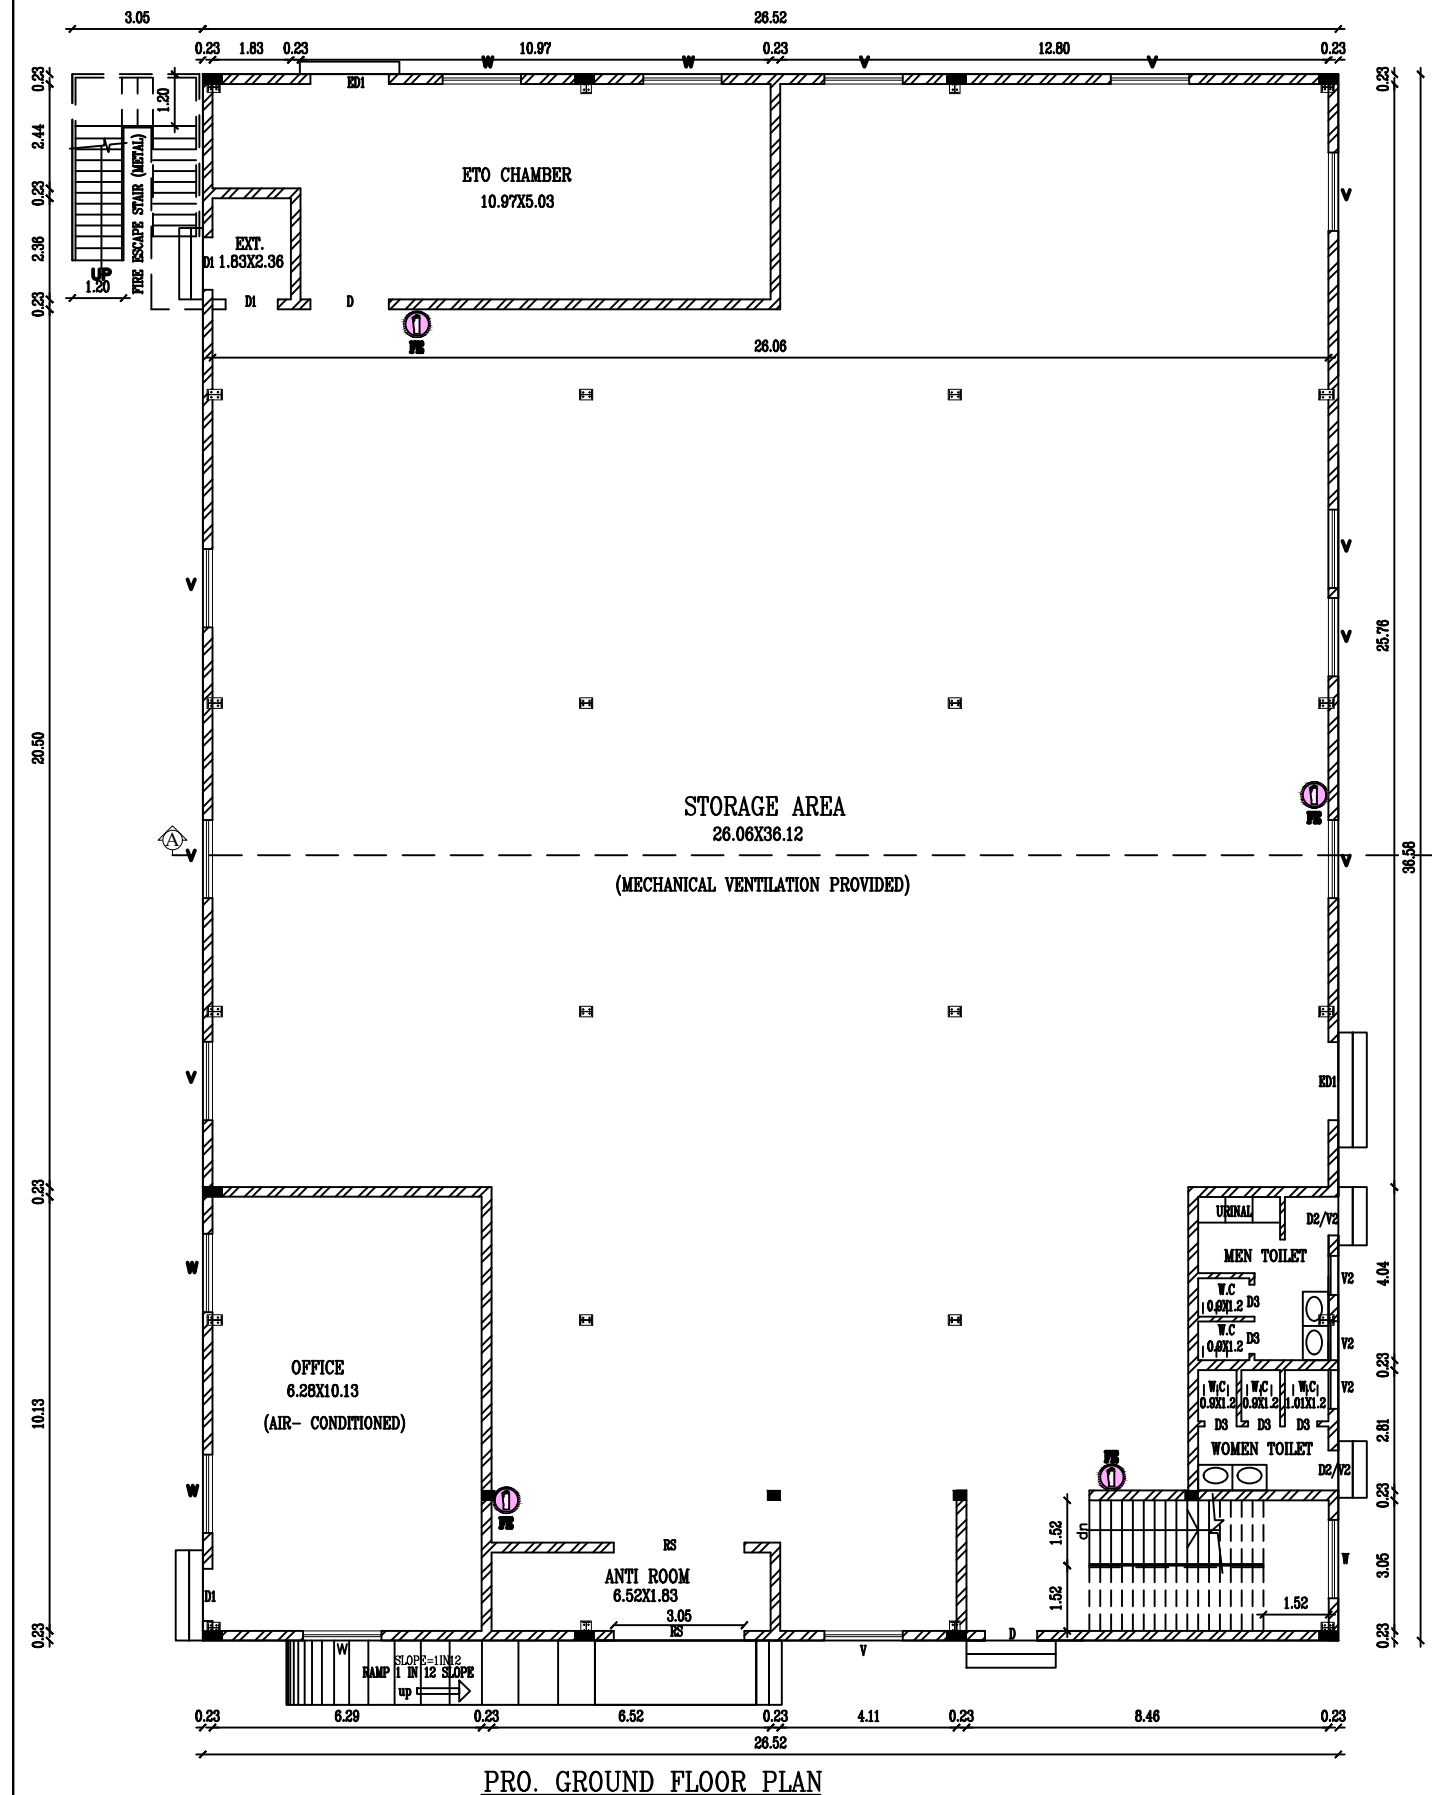
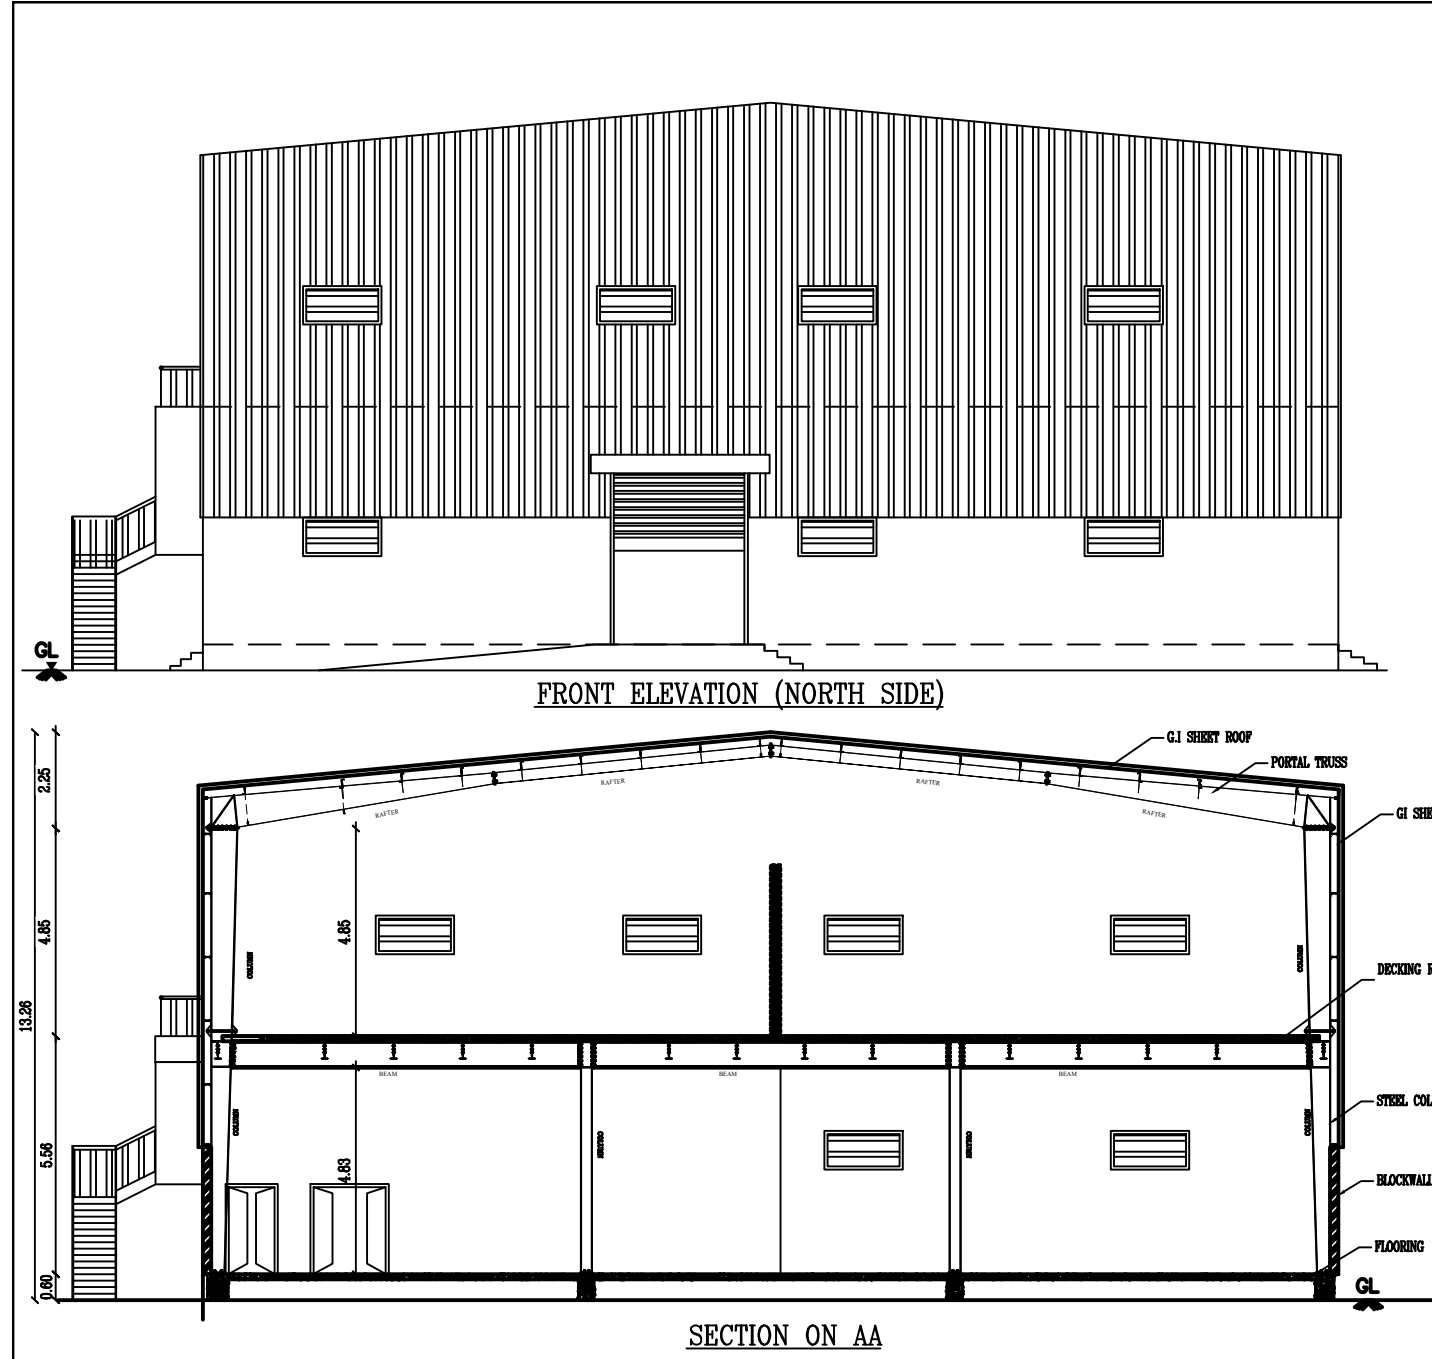


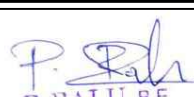

Category of The Industry - GREEN			
MANUFACTURE - FABRIC			
PLAN SHOWING THE PROPOSED INDUSTRIAL BUILDING FOR M/s. SMS TECHNICAL FABRICS (FABRIC PRODUCTS) AT PLOT Nos. 40, 41, 62 & 63 SIDCO INTEGRATED TECHNICAL TEXTILE PARK IN S.No. 183B/4 Pt OF THANDARAI VILLAGE, THIRUPURUR PANCHAYAT UNION / TALUK, CHENGALPATTU DIST.			
SCALE:- 1:100		ALL DIMENSIONS ARE IN METER	
LEGEND			
PROPOSED BUILDING			
EXISTING ROAD			
SITE BOUNDARY			
DRIVE WAY			
DESCRIPTION		AREA IN SQ.M	
SITE AREA AS PER DOC.		3605.05	
FLOOR NAME	NET F.S.I AREA	NON F.S.I AREA	TOTAL BUILDUP AREA
GROUND FLOOR - OFFICE STORE	63.62	-	600.94
FIRST FLOOR (PRODUCTION ROOM 1&2)	900.94		900.94
SECURITY ROOM		0.25	0.25
TOTAL	1000.94	0.25	1940.00
PLOT COVERAGE		$\frac{900.94}{3605.05} \times 100 = 28.4\%$	
F.S.I		$\frac{1000.94}{3605.05} \times 100 = 0.839$	
PARKING DETAILS		REQ.	PRO.
LOBBY PARKING		4	5
CAR PARKING		1	2
TWO WHEELER PARKING		40	42
CYCLE PARKING		40	42
WORKER DETAILS			
MALE - 10 + FEMALE - 10 = TOTAL - 20			
JOINERY DETAILS			
R.S	ROLLING SHUTTER	3.00 X4.00	
ED	EMERGENCY DOOR	0.91 X2.10	
D	MAIN DOOR	1.82 X2.10	
D1	DOOR	1.21 X2.10	
D2	DOOR	0.90 X2.10	
D3	DOOR	0.76 X2.10	
W1	WINDOW	1.82 X1.21	
V1	VENTILATOR	1.82X 0.91	
V2	VENTILATOR	0.91X 0.61	
MACHINERY DETAILS			
Sl. No.	MACHINERY NAME	HP	Nos.
1	COIR NEEDLE FELT MACHINE	27	1
	NATURAL RUBBER LATEX SPRAYING, ELECTRIC DRYER		
2	CUEING M/C	41	1
3	STITCHING M/C	0.25	4
4	SEALING M/C	3	3
5	CUTTING M/C	0.5	1
6	SLITTING M/C	0.5	1
7	COMPRESSOR	5	1
8	LIGHTING AND MAINTANANCE		6
	TOTAL HP		90
For SMS TECHNICAL FABRICS,  PARTNER.			
APPLICANT / OWNER			
 Er. S.UDHAYAKUMAR, B.E.M.Tech (Struct) Reg. Structural Eng. DTCP - CGLRGNSEGR - 12019/05/03 No. 20, 4th Cross Street, Anna Nagar, Chengalpattu, E-Mail: anjucorstructions05@gmail.com. Mob: 9443121912			
REGISTERED STRUCTURAL ENGINEER			
 Er. P. BALU, B.E., Registered Engineer, Grade-II (RE) Reg. No. CGL DIST/RE/Gr-II/2021/08/008 No. 27, G.S.T. Road, Chengalpattu-603 001. Mobile: 77086 29625			
REGISTERED ENGINEER			
BUILDING TECHNICAL APPROVAL			
ONLINE APPLICATION NO :SWP/BPA/0012994/2023			
BUILDING PLANNING PERMISSION			
SWP / INDUSTRIAL BUILDING /			
A.D / D.T.C.P (CD-3) NO. 27/2023			