


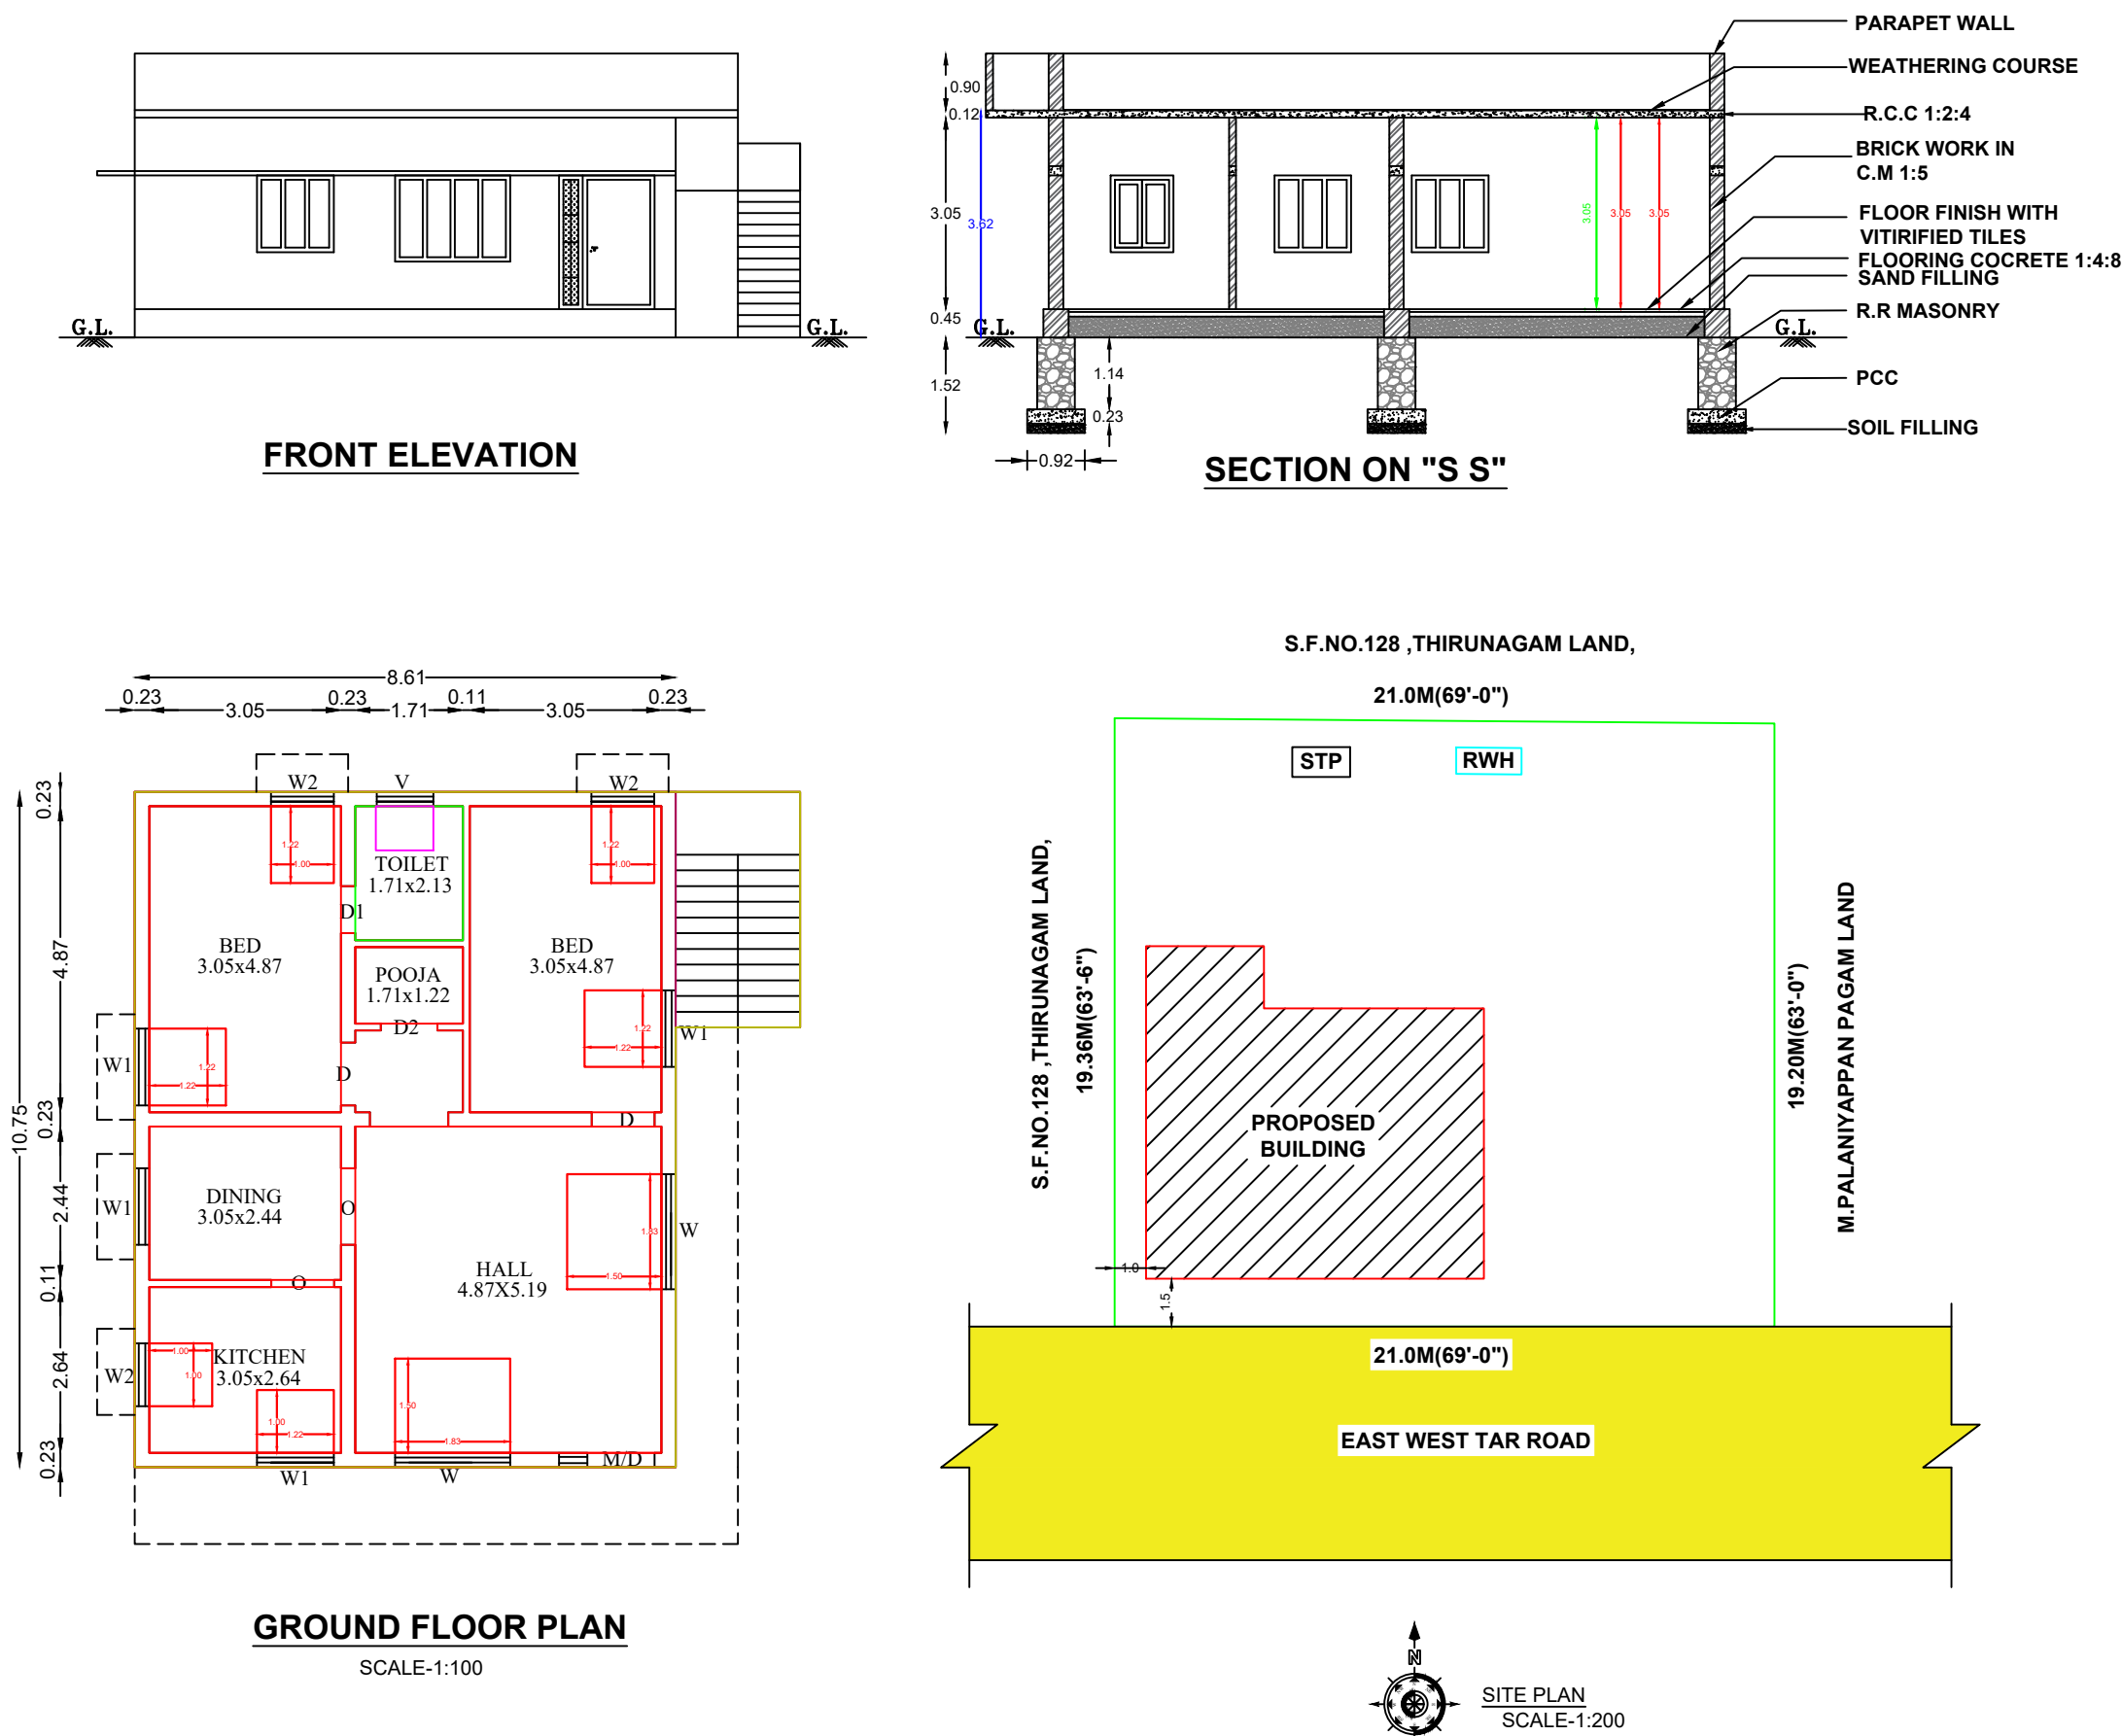

PLAN SHOWING THE PROPOSED CONSTRUCTION OF R.C.C ROOF GROUND FLOOR RESIDENTIAL BUILDING IN S.F.NO.128/3A1B(NEW) , PATTA NO.3709, WEST STREET, S.VENGARAI VILLAGE, VENGARAI TOWN PANCHAYAT, PARAMATHI VELUR TALUK, NAMAKKAL DISTRICT.

APPLICANT : Mr. B. MURALIKESAVAN S/o. BALAKRISHNAN



SCALE - 1:100
ALL DIMENSIONS ARE IN METRE

AREA DETAILS:	SQ.FT	SQ.MT
AREA OF THE SITE	4364.25	404.87
PLINTH AREA OF GROUND FLOOR	1076.21	99.98
AREA OF OPEN SPACE	3288.04	304.89

Floor Space Index = $\frac{99.98}{404.87} = 0.246$
Plot Coverage --- (PA / AS X 100) --- 24.69 %

REFERENCE:

MD	- DOOR	- 1.52 x 2.10 m
D	- DOOR	- 1.00 x 2.10 m
D1	- DOOR	- 0.76 x 2.10 m
W	- WINDOW	- 1.83 x 1.37 m
W1	- WINDOW	- 1.22 x 1.22 m
W2	- WINDOW	- 1.00 x 1.22 m
O	- OPEN	- 1.00 x 2.10 m
V	- VENTILATOR	- 0.91 x 0.60 m

APPLICANT

B. Muralikesavan

ENGINEER / LBS

Er. T. Dheenadhayan

Er.T.DHEENADHAYALAN., D.C.E.,
Consulting Civil Engineer & LBS
Licensed Land Surveyor No.2020/05/0082
67A, Pappathi Amman Kovil Street,
Pothenur Post, Paramathi Velur Taluk,
Namakkal District - 638181
Cell : 9865410123

SOLAR PANEL N.T.S

RAIN WATER HARVESTING FILTER BED

DETAILS OF SEPTIC TANK WITH SOAKPIT

NOTE :
ST - Septic Tank
RWCP - Rain water Collection Pit

COLOUR INDEX :

BOUNDARY SHOWN IN	-	Green
PROPOSED SHOWN IN	-	Red
EXISTING ROAD IN	-	Yellow