

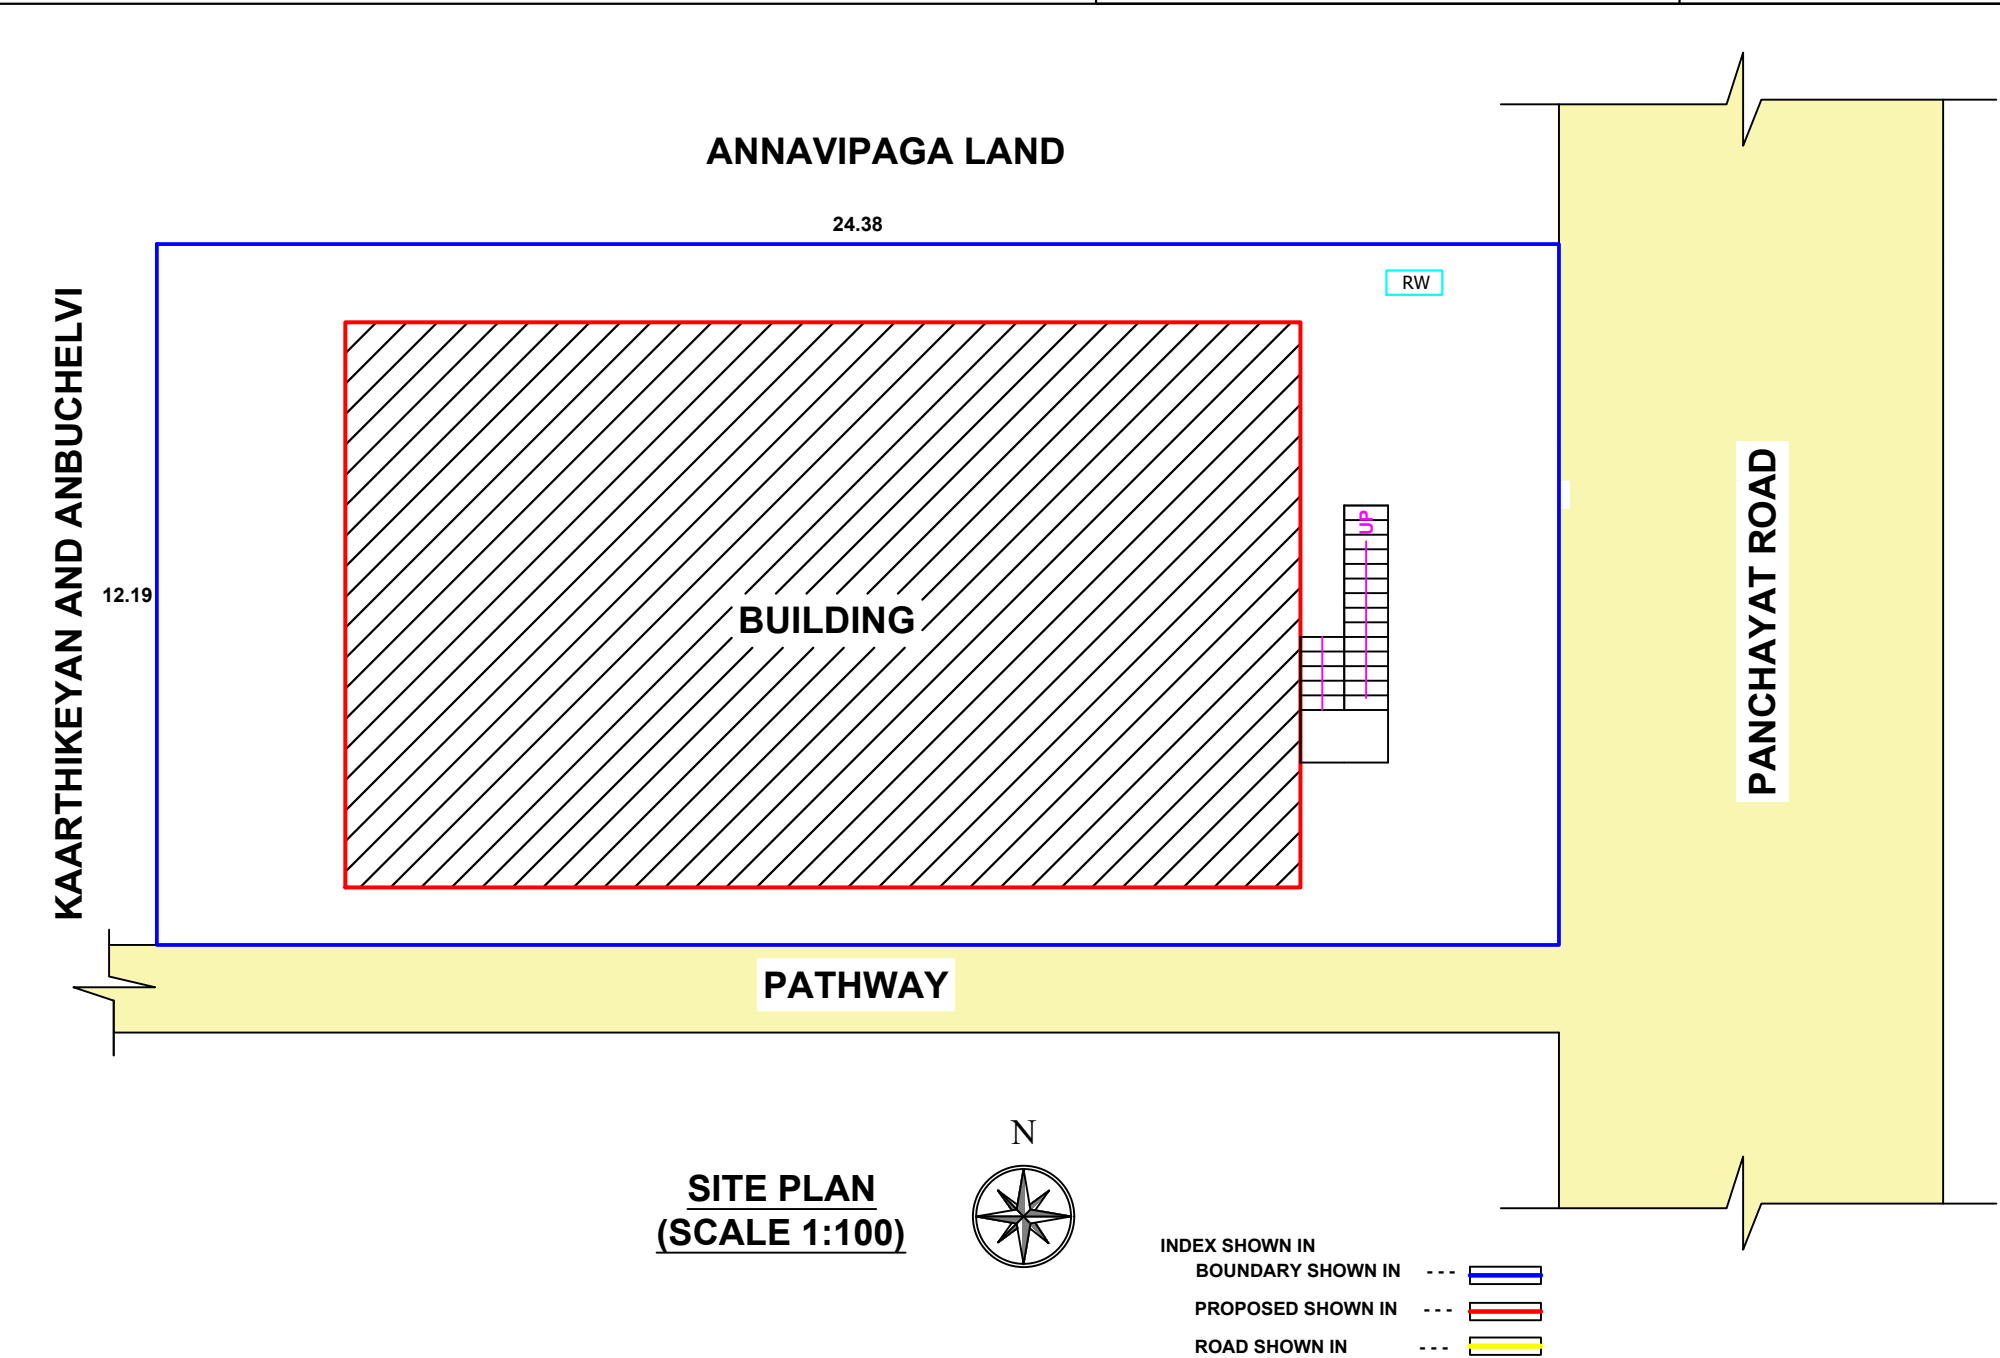
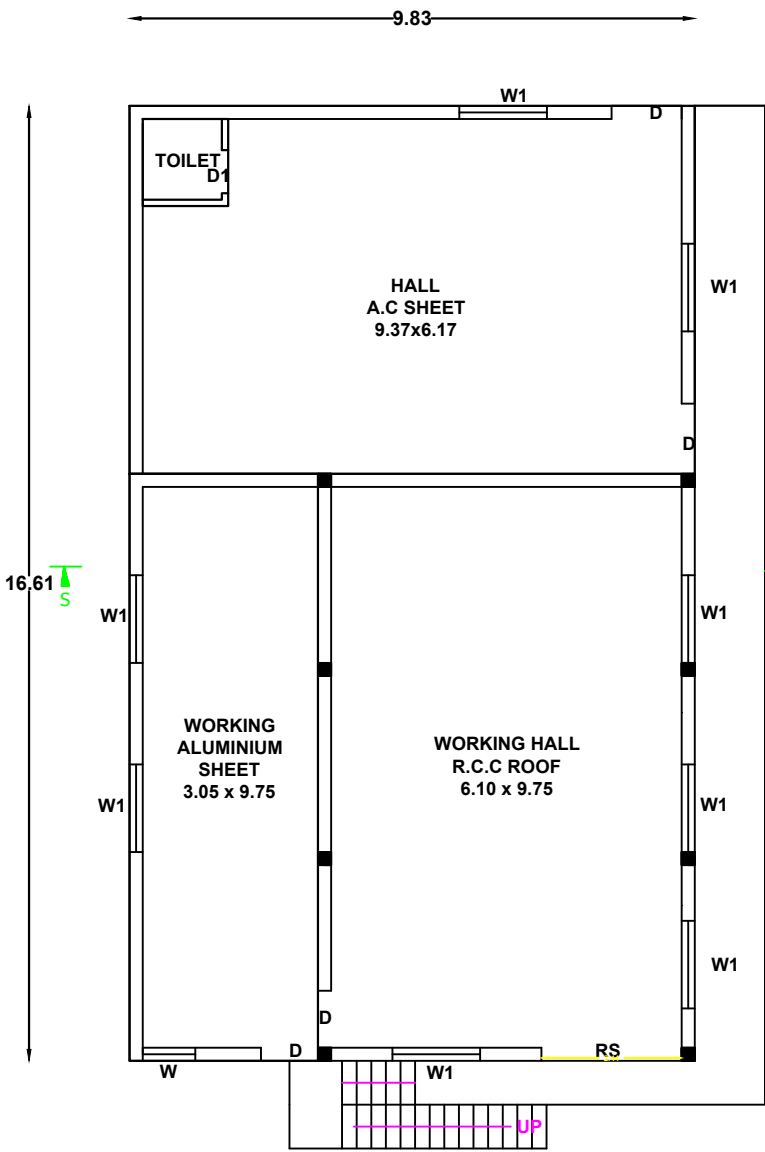
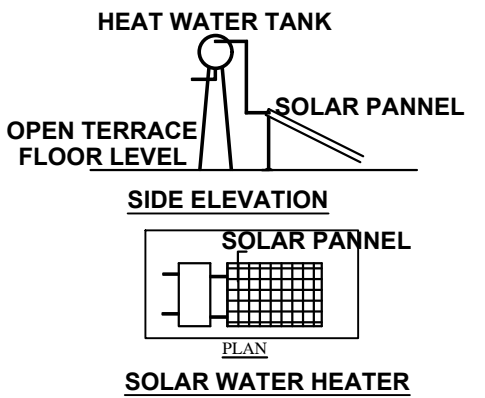
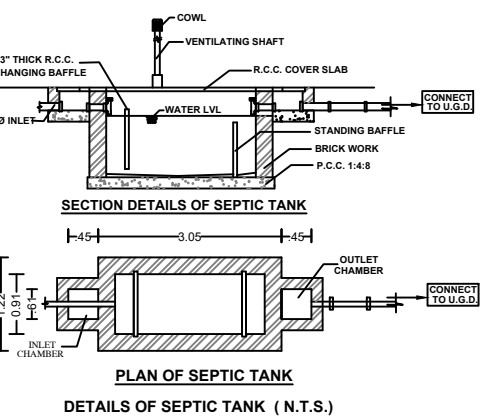
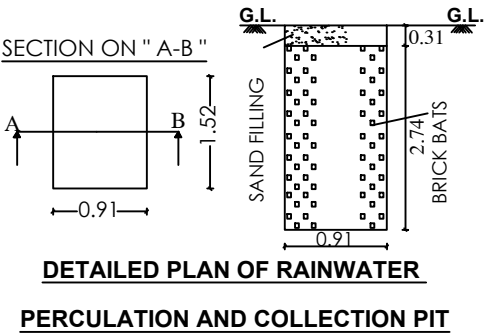


PLAN SHOWING THE CONVERSION OF RESIDENTIAL TO COMMERCIAL GROUND FLOOR R.C.C ROOF ,A.C SHEET ROOF AND ALUMINUM SHEET ROOF BUILDING IN S.F.NO.24/6,DOOR No.98A,98B, WARD No. 12, AGRAHARAM STREET, POTHANUR VILLAGE , POTHANUR TOWN PANCHAYAT, PARAMATHI VELUR TALUK, NAMAKKAL DISTRICT.

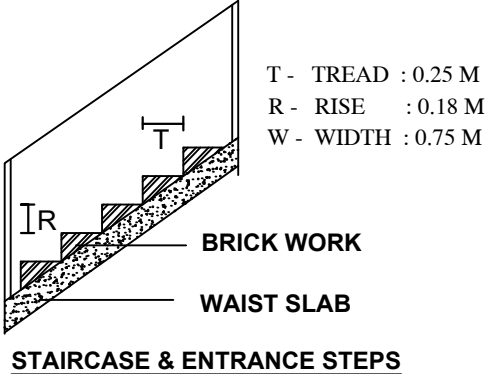

APPLICANT : Mr. N.V.S. SENTHILNATHAN, S/o. Mr. N.V. Shanmugam Pillai.

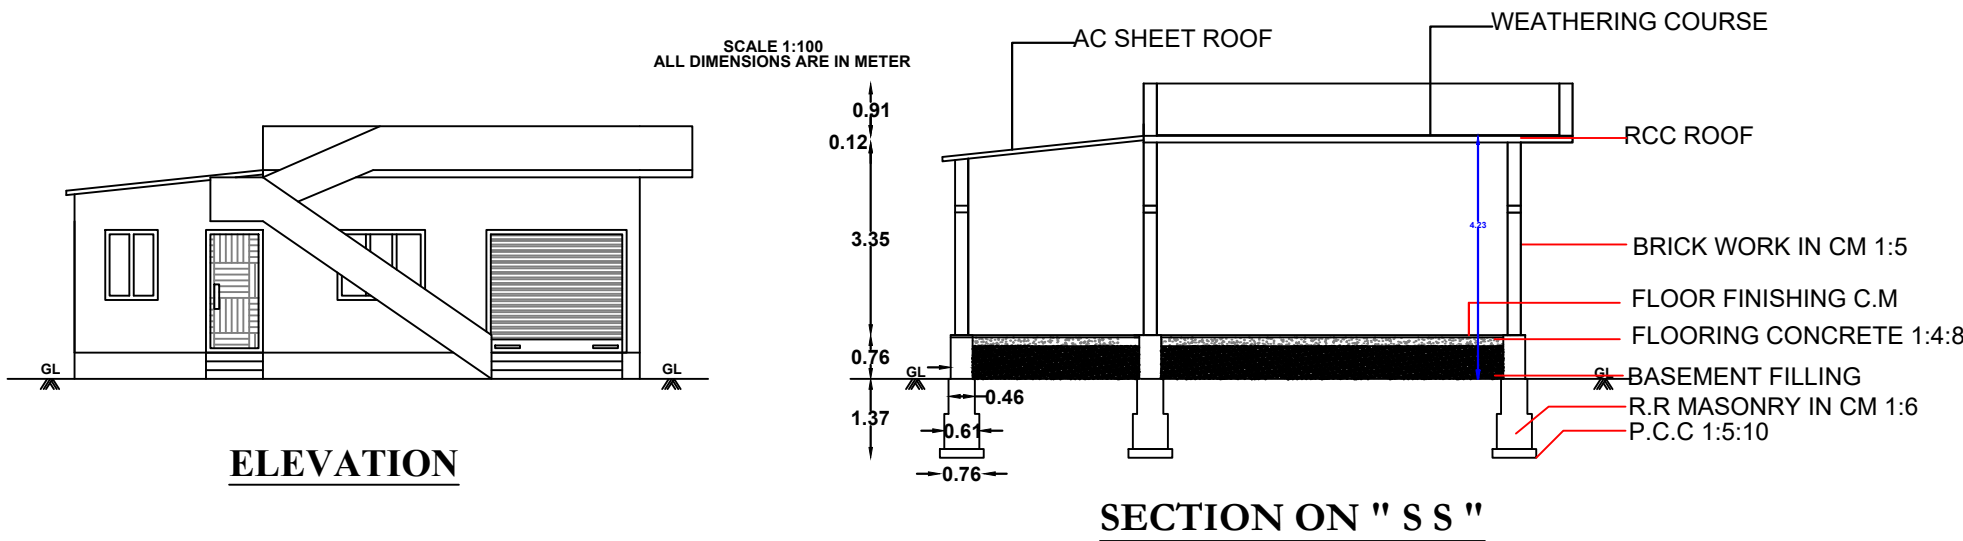

REFERENCE :-

AREA DETAILS	SQ FT	SQ M
AREA OF THE SITE	3200.00	297.40
PLINTH AREA OF THE R.C.C ROOF	720.23	66.91
PLINTH AREA OF THE A.C SHEET ROOF	677.07	62.90
PLINTH AREA OF THE ALUMINUM ROOF	360.06	33.45
AREA OF THE STAIRCASE	73.30	6.81
TOTAL AREA OF THE BUILDING	1830.66	170.07

JOINERIES

D	DOOR	1.22 x 2.13
D1	DOOR	0.76 x 2.13
W	WINDOW	0.91 x 1.22
W1	WINDOW	1.52 x 1.22
V	VENTILATOR	0.26 x 0.26
O	OPEN	1.00 x 2.13
RS	SHUTTER	2.44 x 2.13

APPLICANT

[Signature]

ENGINEER

[Signature]

Er.T.DHEENADHAYALAN.,D.C.E.,
Consulting Civil Engineer & LBS
Licensed Land Surveyor No.2020/05/0082
67A,Pappathi Amman Kovil Street,
Pothanur Post, Paramathi Velur Taluk,
Namakkal District - 638181
Cell : 9865410123