

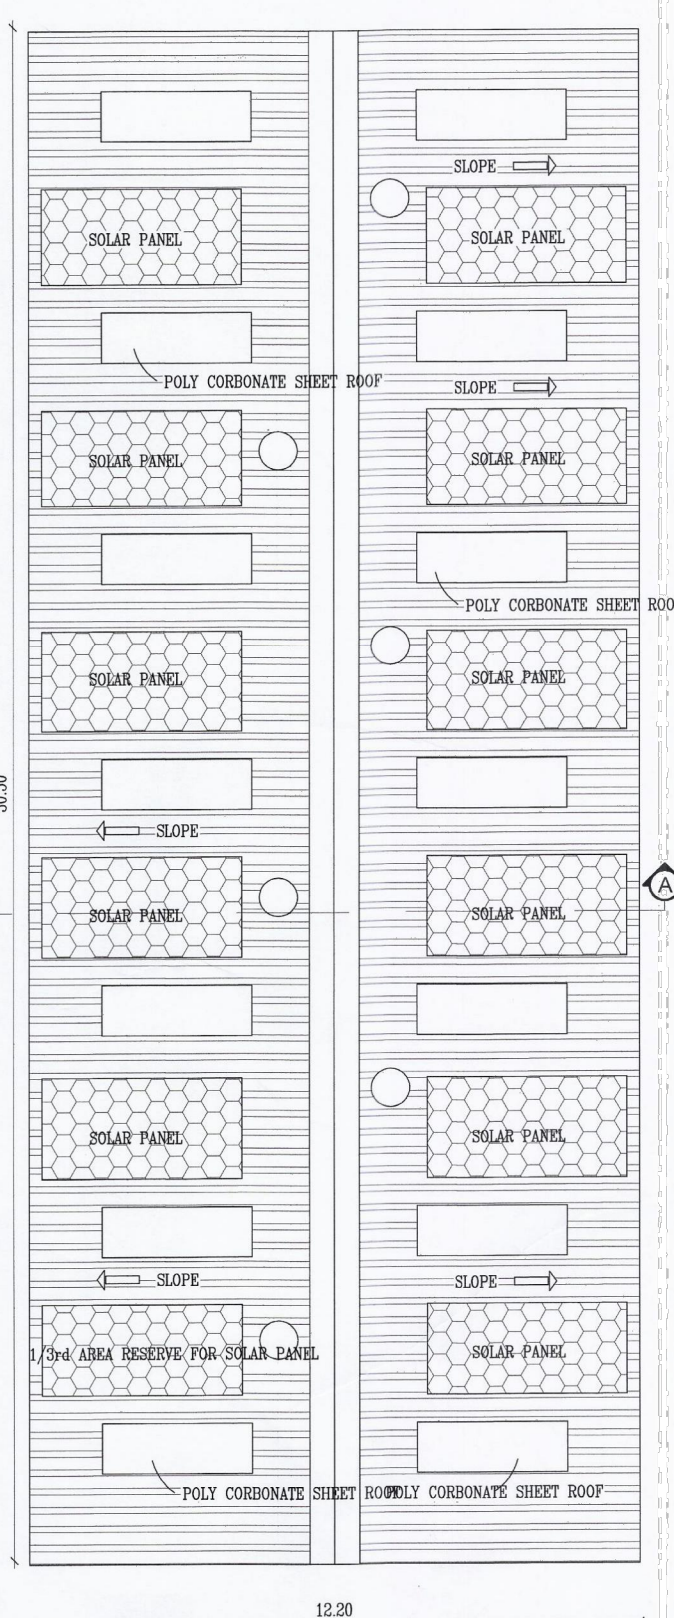
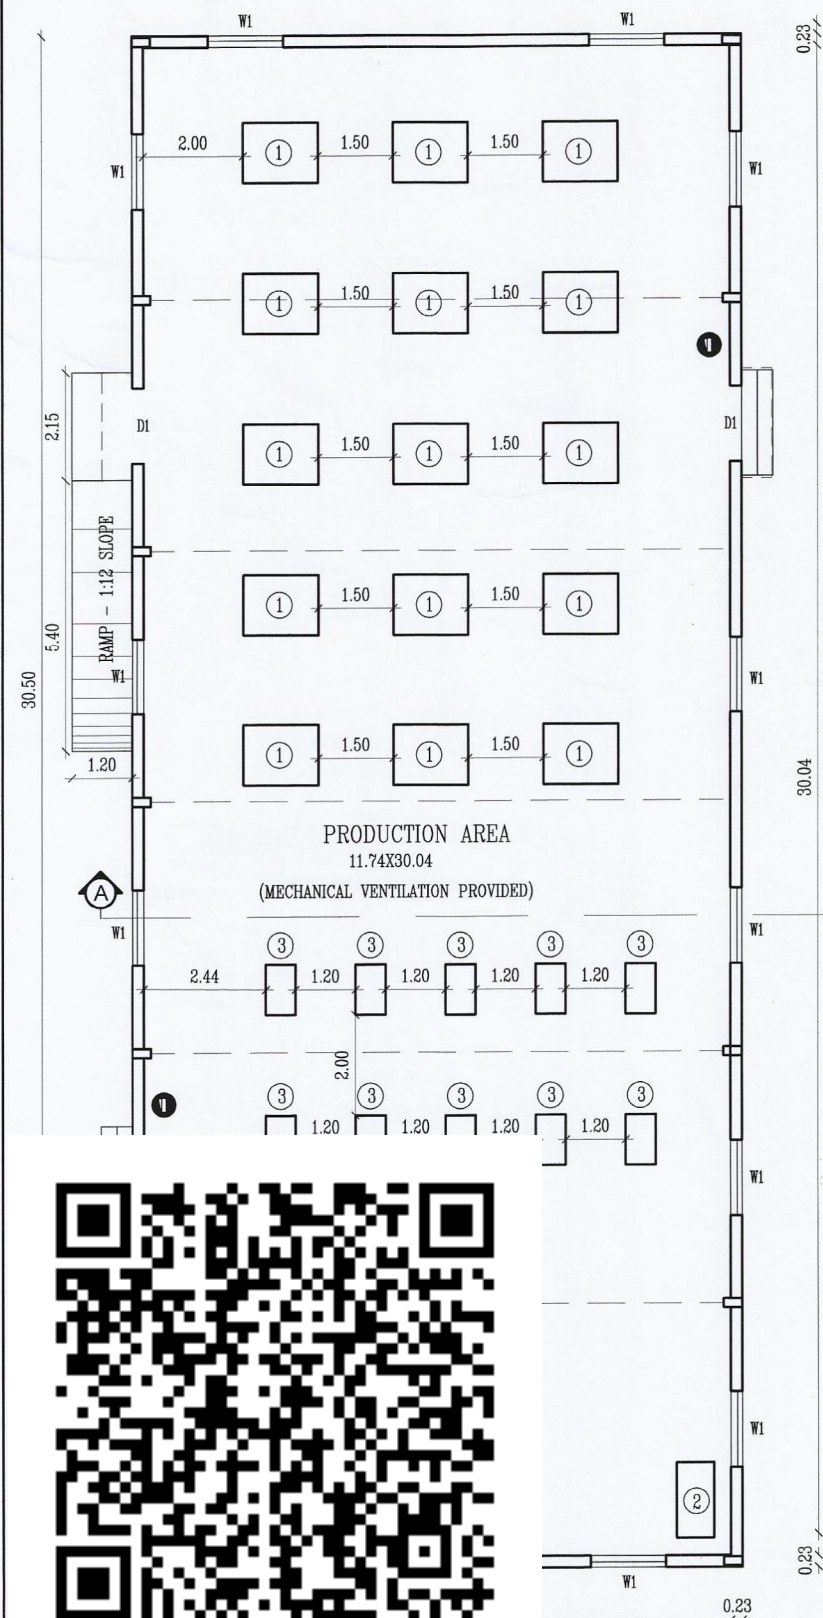
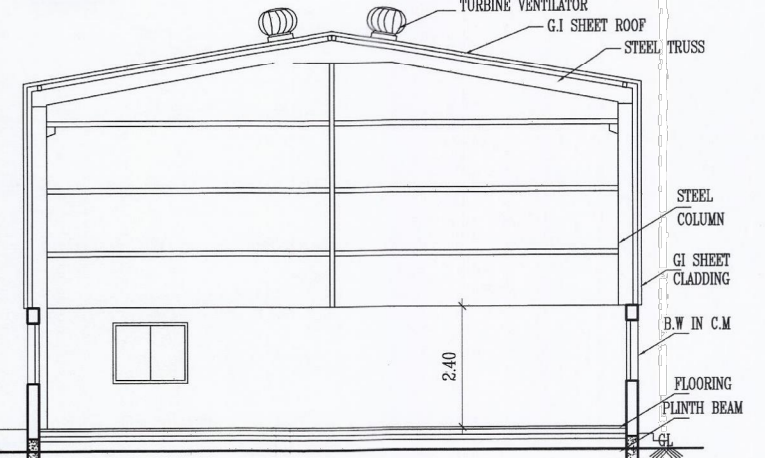
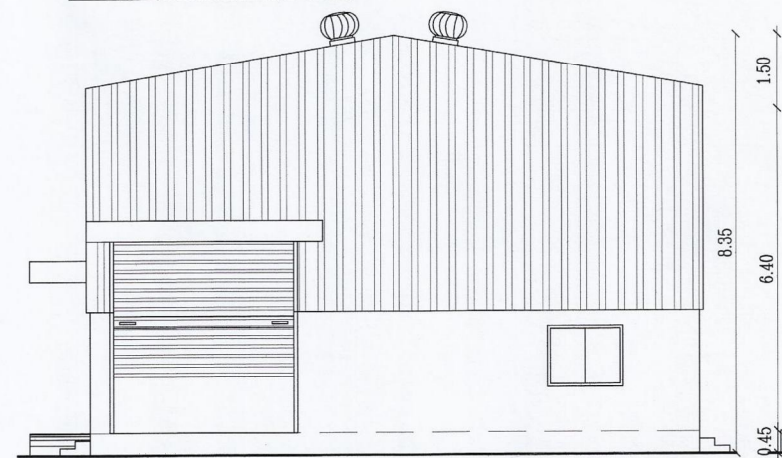
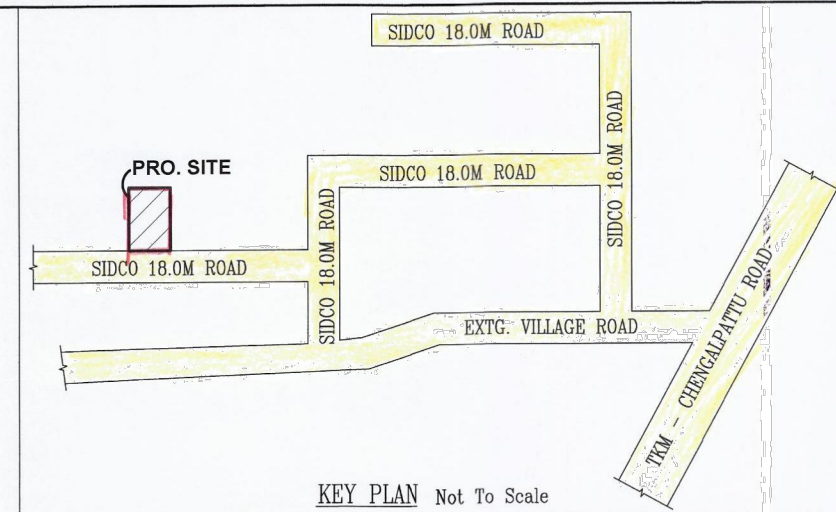
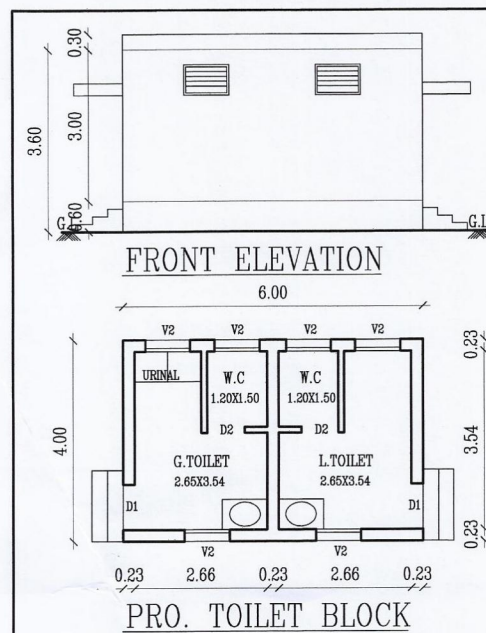
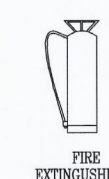
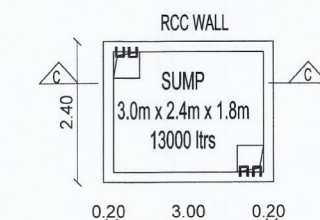
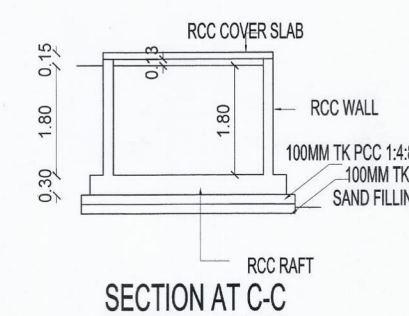
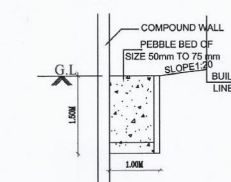
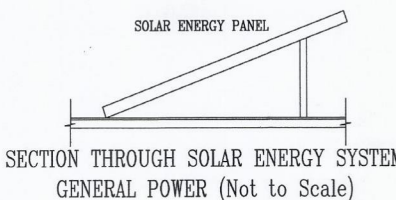
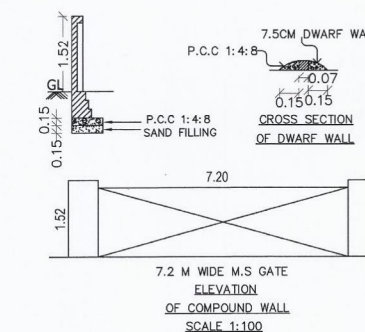


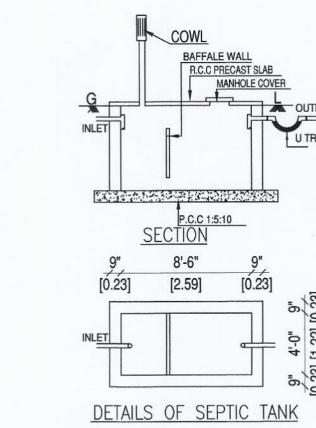

**BUILDING TECHNICAL APPROVAL**  
**ONLINE APPLICATION NO :SWP/BPA/0314543/2024**  
**BUILDING PLANNING PERMISSION**  
**SWP / INDUSTRIAL BUILDING /**  
**A.D / D.T.C.P (CD-3) NO. 48/2024**

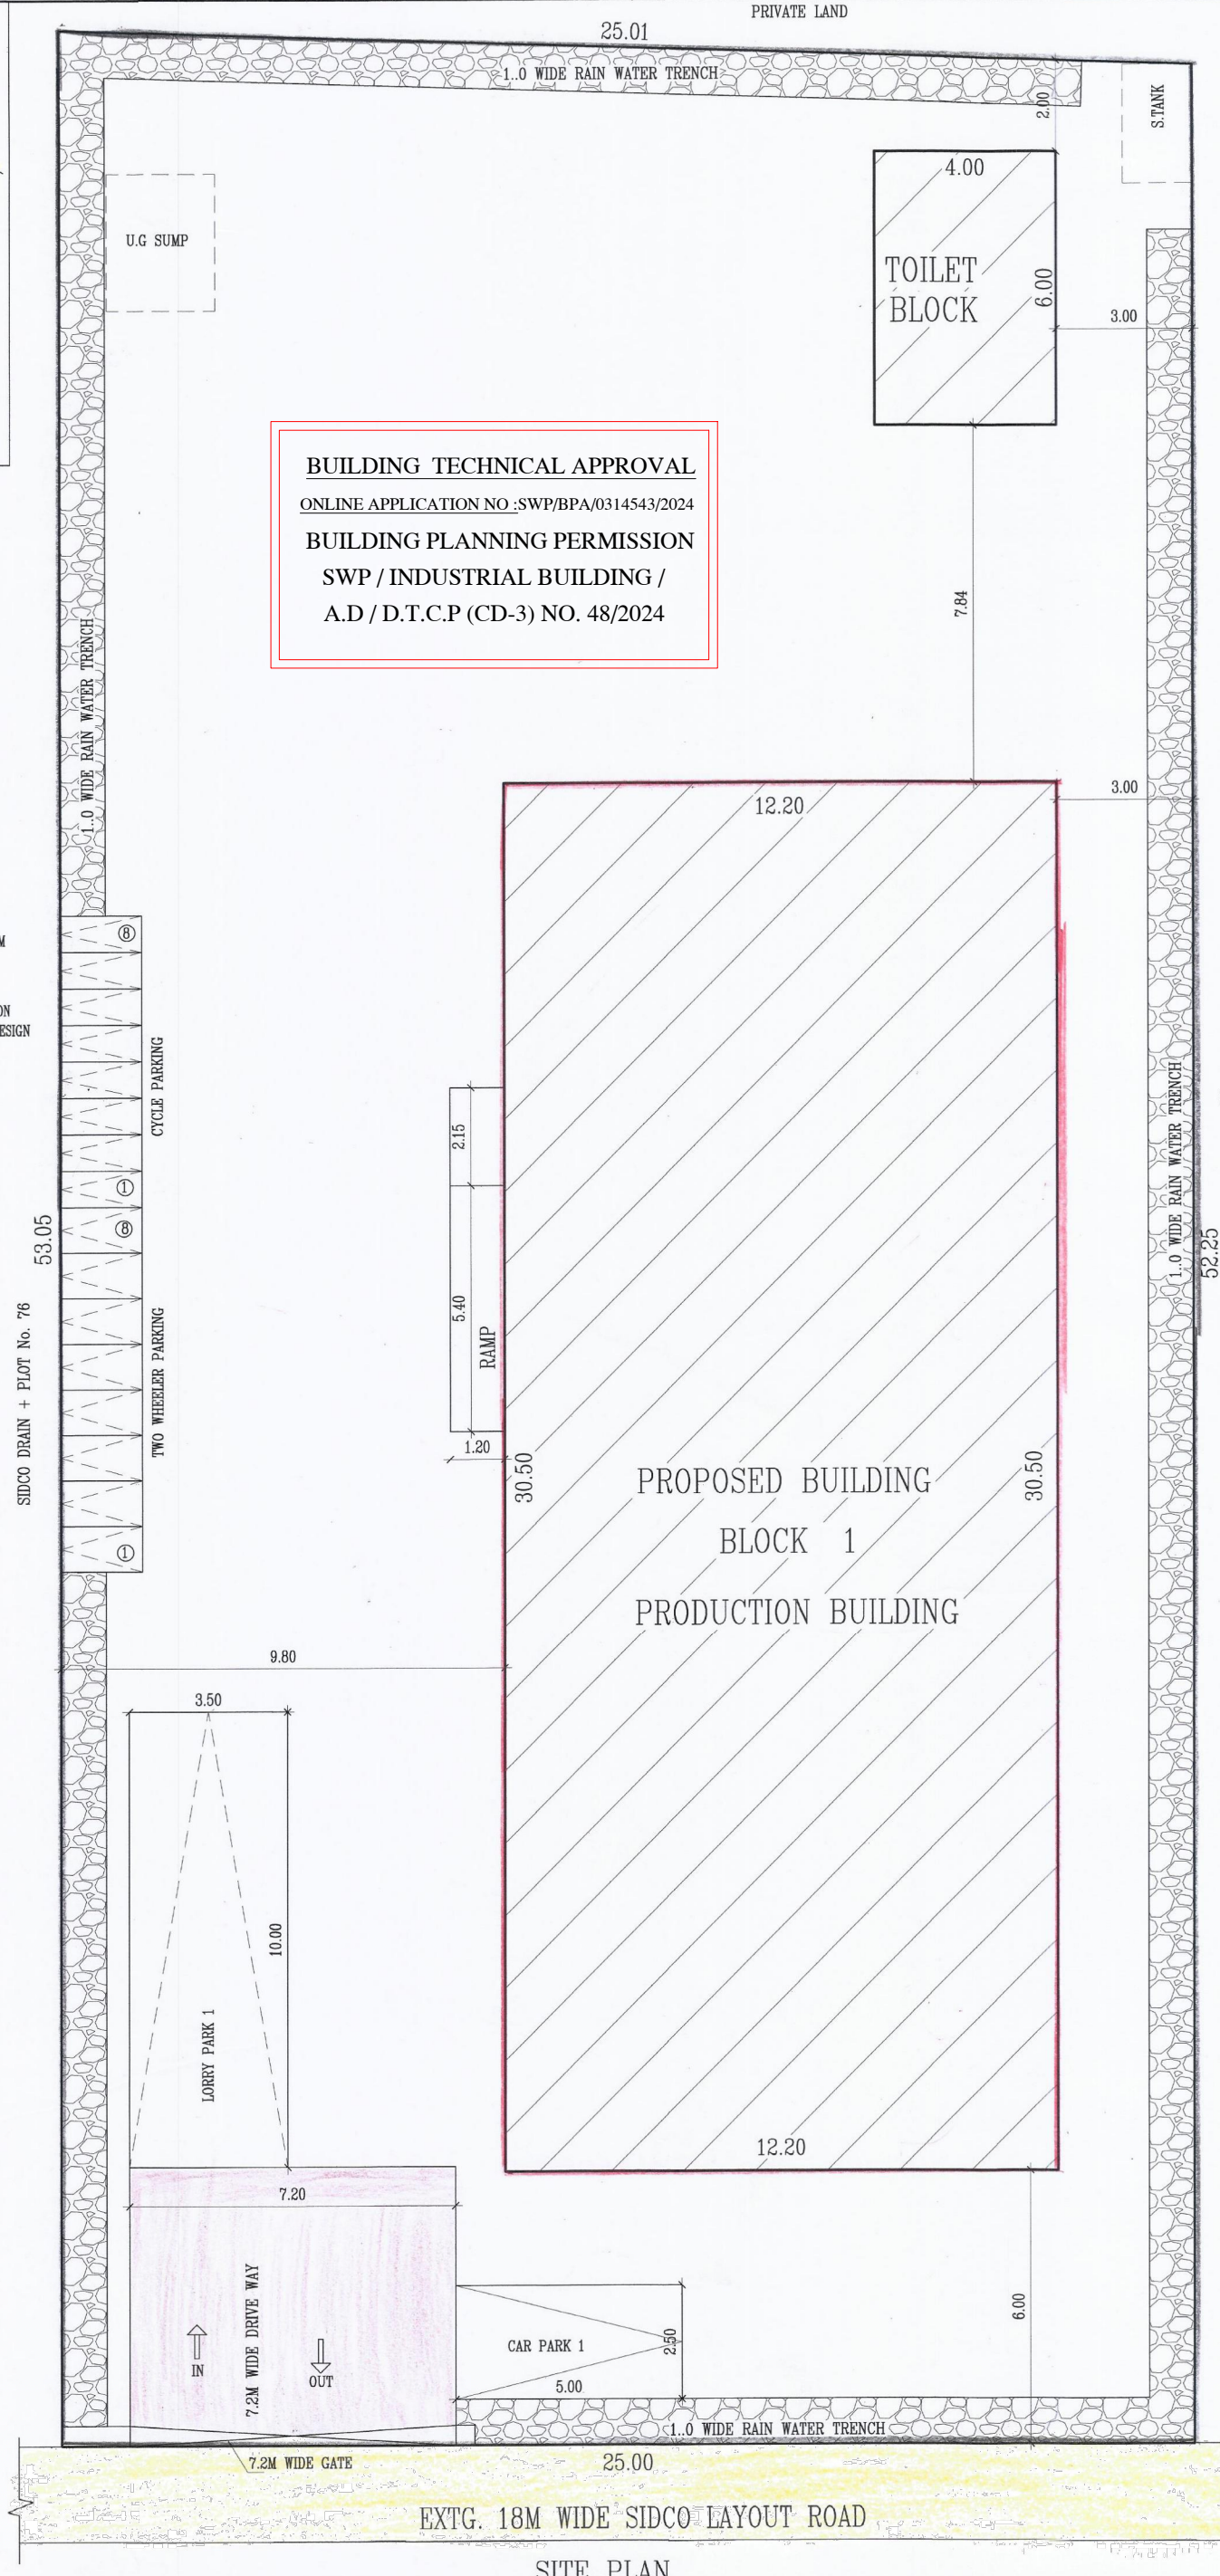

PLAN SHOWING THE PROPOSED INDUSTRIAL  
BUILDING FOR M/s. RAINBOW TECH  
AT PLOT No. 77, S.No. 183B/4 Pt, SIDCO  
INTEGRATED TECHNICAL TEXTILE PARK  
IN THANDARAI VILLAGE, THIRUPORUR  
PANCHAYAT UNION / TALUK, CHENGALPATTU DIST.

Catagory of The Industry – GREEN

MANUFACTURE - COTTON GLOVE PRODUCTION

|               |                             |
|---------------|-----------------------------|
| SCALE:- 1:100 | ALL DIMENSIONS ARE IN METER |
|---------------|-----------------------------|

| DESCRIPTION            |                   | AREA IN SQ.M      |
|------------------------|-------------------|-------------------|
| SITE AREA AS PER DOC.  |                   | 1315.70           |
| FLOOR NAME             | NET F.S.I<br>AREA | NON F.S.I<br>AREA |
| BLOCK 1 - GROUND FLOOR | 372.10            | -                 |
| TOILET BLOCK           | 24.00             |                   |
| BLOCK 1 - GROUND FLOOR | 396.10            |                   |
| F.S.I                  | 396.10<br>1315.70 | = 0.301           |

| PARKING DETAILS | REQ. | PRO. |
|-----------------|------|------|
|-----------------|------|------|

|               |   |   |
|---------------|---|---|
| LORRY PARKING | 1 | 1 |
|---------------|---|---|

|             |   |   |
|-------------|---|---|
| CAR PARKING | 0 | 1 |
|-------------|---|---|

|                     |   |   |
|---------------------|---|---|
| TWO WHEELER PARKING | 8 | 8 |
|---------------------|---|---|

|               |   |   |
|---------------|---|---|
| CYCLE PARKING | 8 | 8 |
|---------------|---|---|

WORKER DETAILS

$$\text{MALE} - 10 + \text{FEMALE} - 5 = \text{TOTAL} - 15$$

| SANITATION REQUIREMENTS |          |        |          |        |
|-------------------------|----------|--------|----------|--------|
| DESCRIPTION             | REQUIRED |        | PROVIDED |        |
|                         | MALE     | FEMALE | MALE     | FEMALE |
| WATER CLOSED            | 2        | 1      | 2        | 1      |
| URINAL                  | 2        | -      | 2        | -      |

| JOINERY DETAILS |                 |            | LEGEND            |                                                                                       |
|-----------------|-----------------|------------|-------------------|---------------------------------------------------------------------------------------|
| R.S 1           | ROLLING SHUTTER | 3.00 X4.00 | PROPOSED BUILDING |  |
| D1              | DOOR            | 1.21 X2.10 | EXISTING ROAD     |  |
| D2              | DOOR            | 0.76 X2.10 |                   |  |
| W1              | SLIDING WINDOW  | 1.52 X1.35 | SITE BOUNDARY     |  |
| V1              | VENTILATOR      | 0.91X 0.61 | DRIVE WAY         |  |

| MACHINERY DETAILS |                          |           |          |
|-------------------|--------------------------|-----------|----------|
| Sl. No.           | MACHINERY NAME           | Nos & HP  | TOTAL HP |
| 1                 | GLOVE MAKING M/C         | 15 X 0.50 | 7.5 HP   |
| 2                 | AIR COMPRESSOR           | 1 X 10.0  | 10 HP    |
| 3                 | PACKING M/C              | 10 X 0.5  | 5 HP     |
|                   | LIGHTING AND MAINTANANCE |           | 2.5 HP   |
|                   | TOTAL HP                 |           | 25 HP    |

APPLICANT / OWNER

REGISTERED STRUCTURAL ENGINEER

Er. P. BALU, B.E.,  
Registered Engineer, Grade-II (RE)  
Reg. No. CGL DIST/RE/Gr-II/2021/08/001  
No. 27, G.S.T. Road, Chengalpattu-603 011.  
Mobile: 77086 29625  
**REGISTERED ENGINEER**