
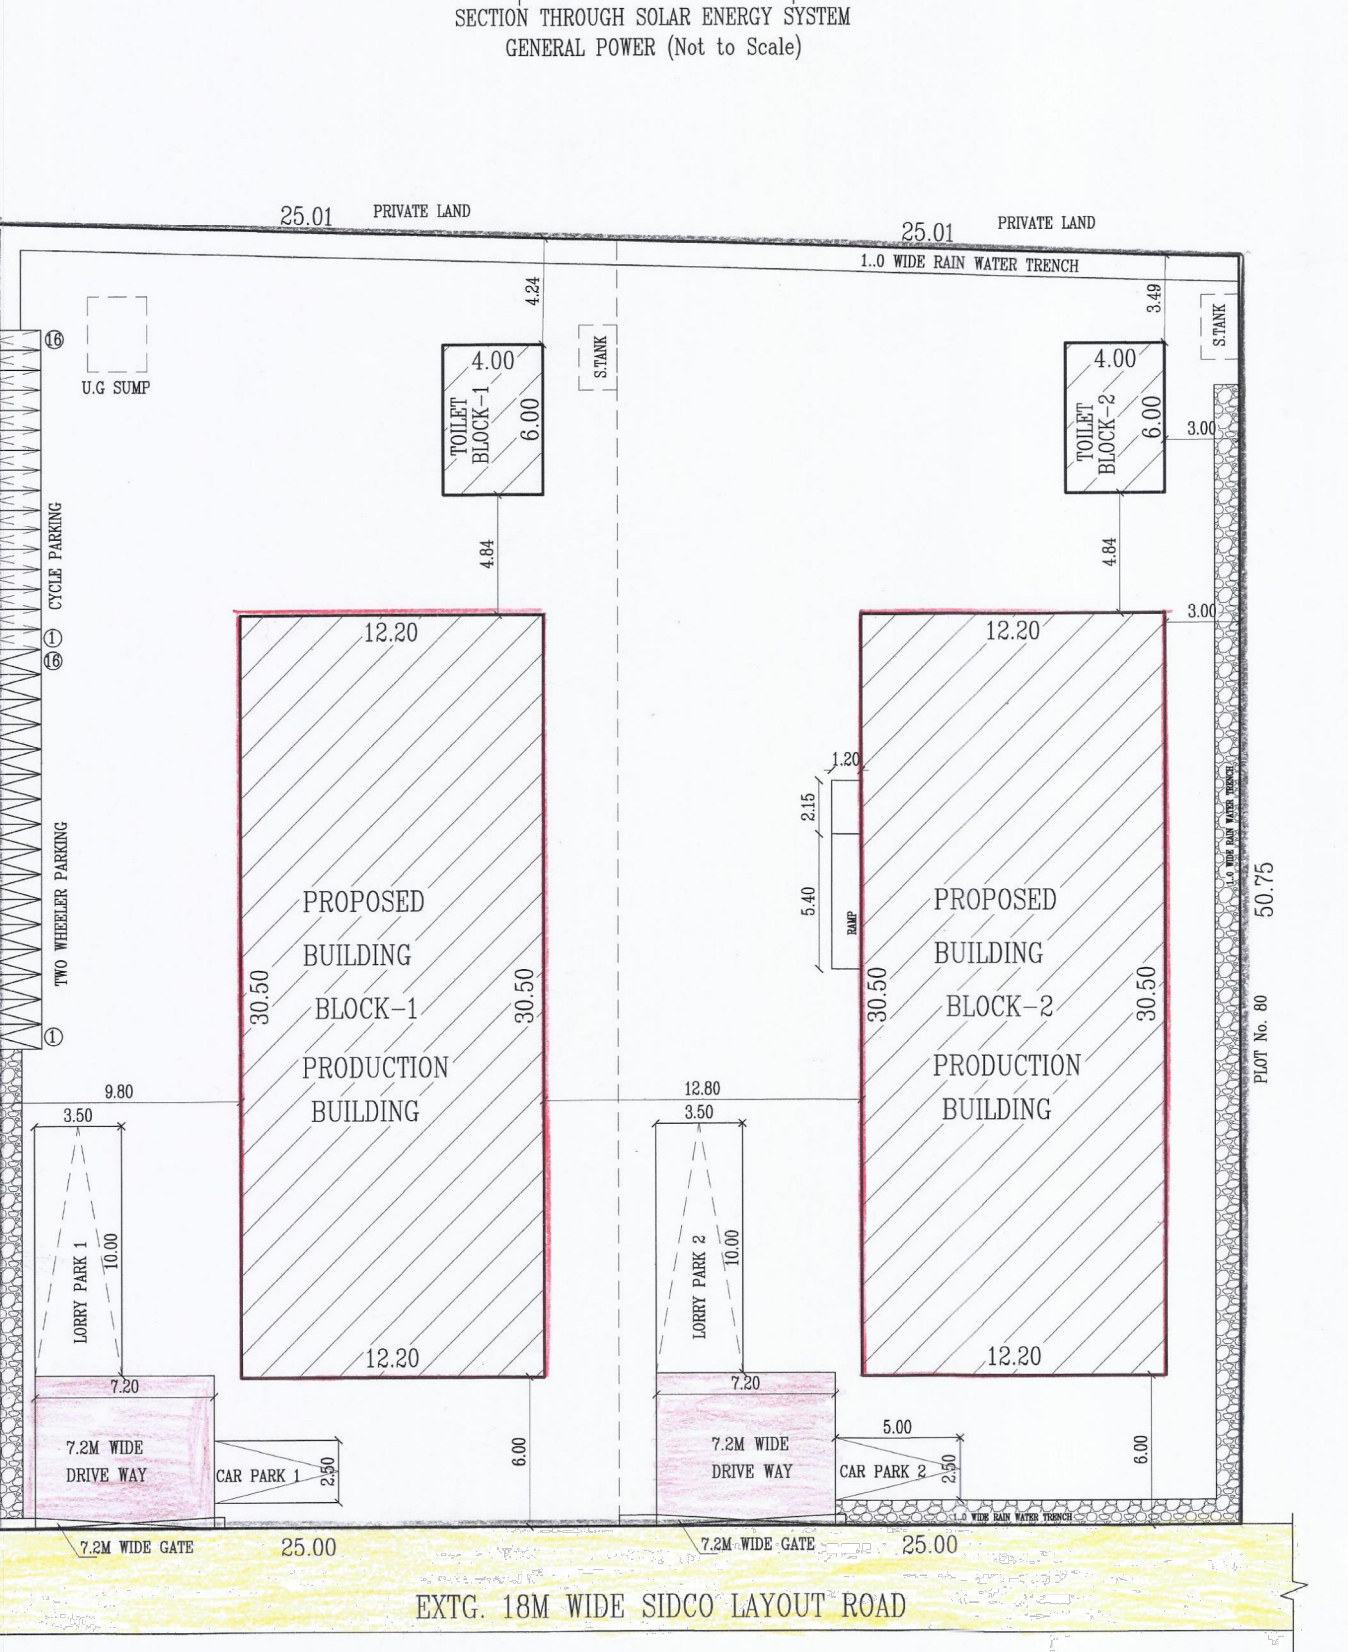
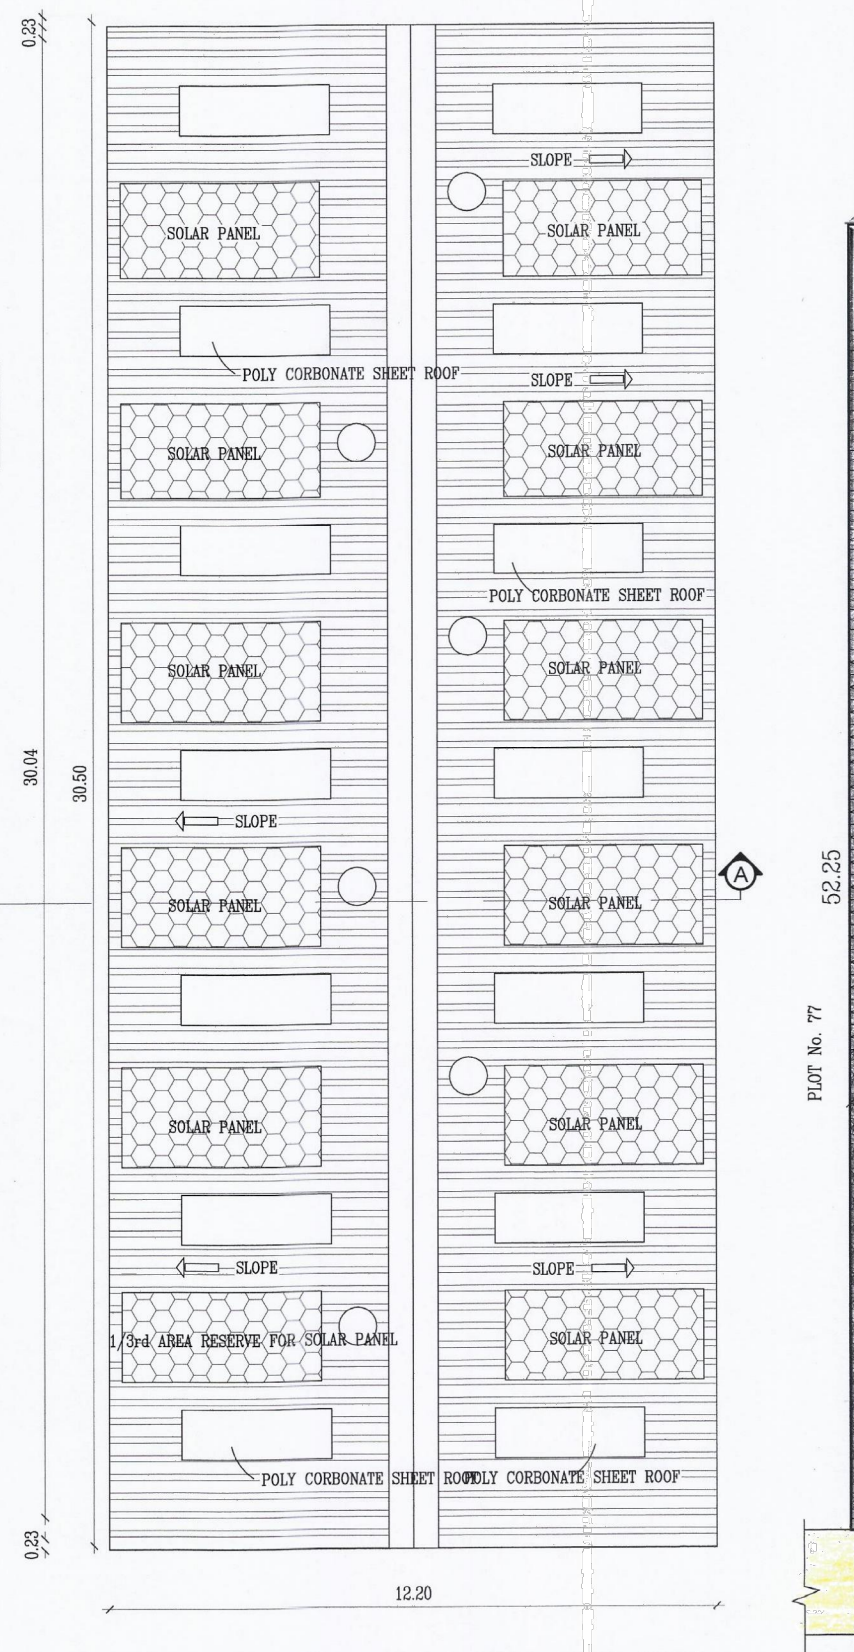
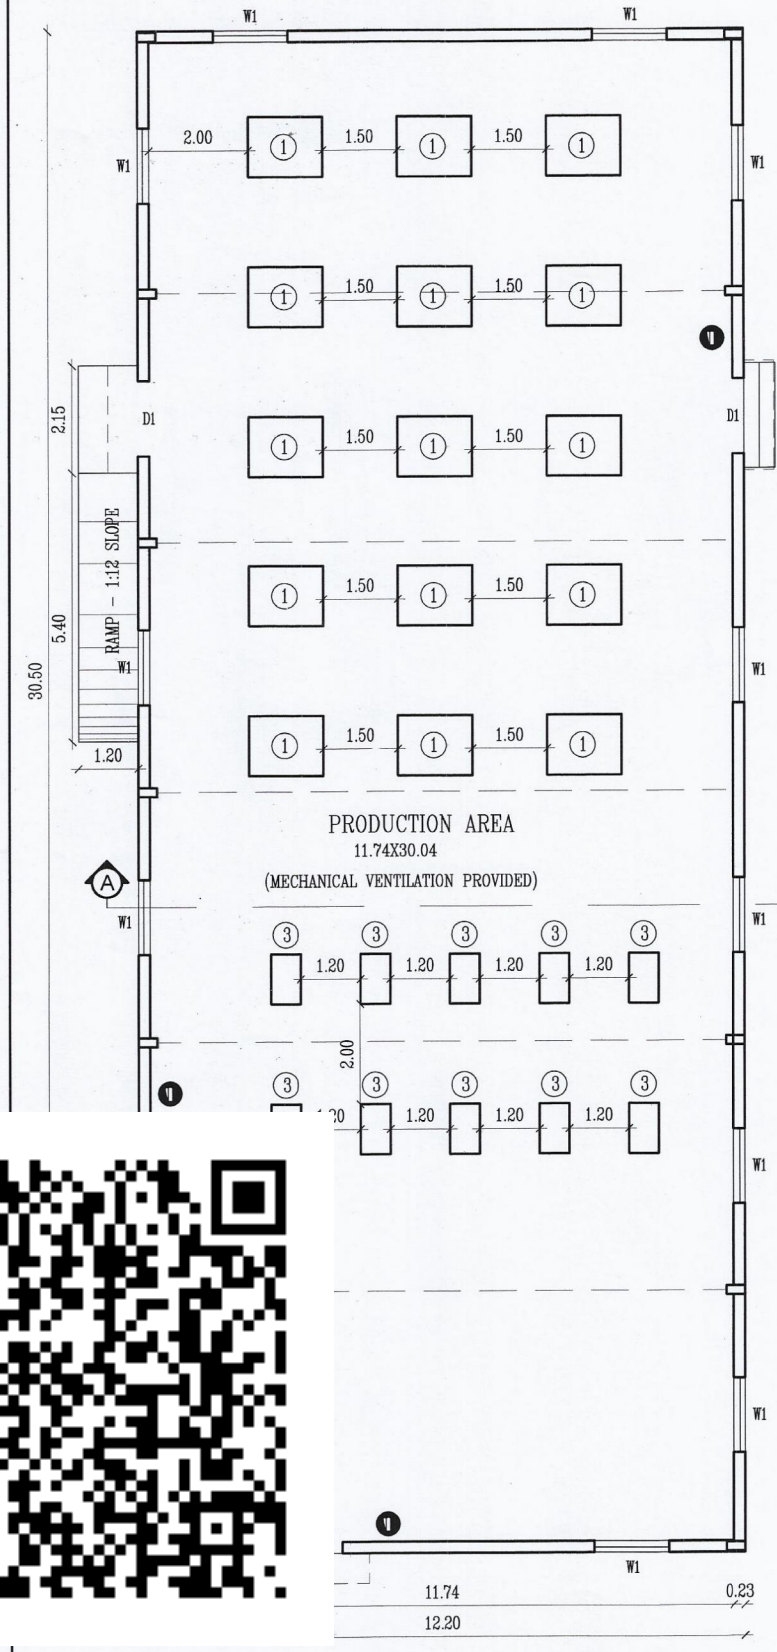
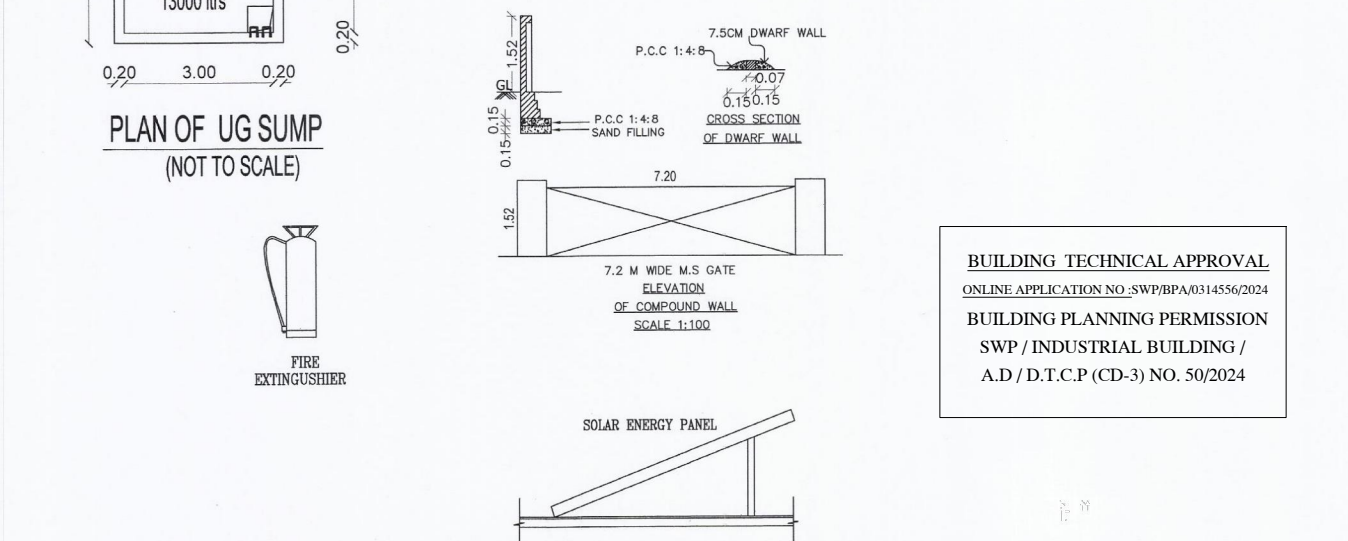
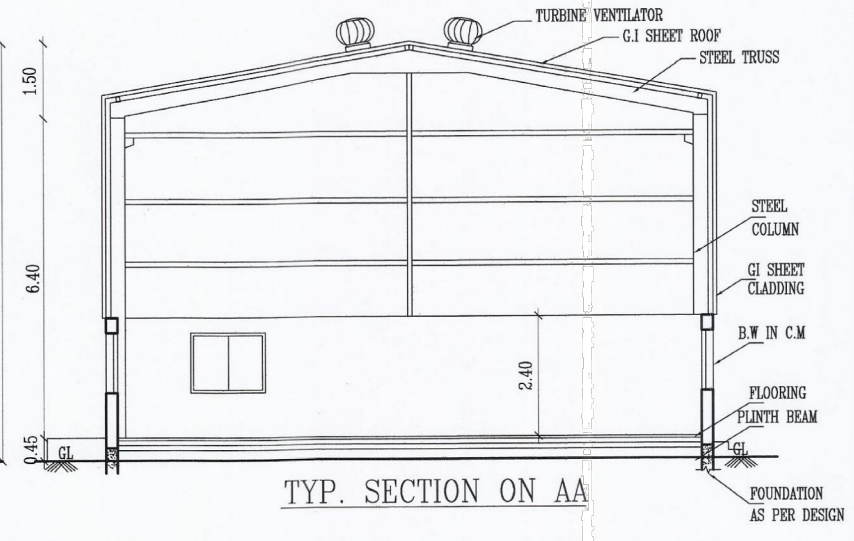
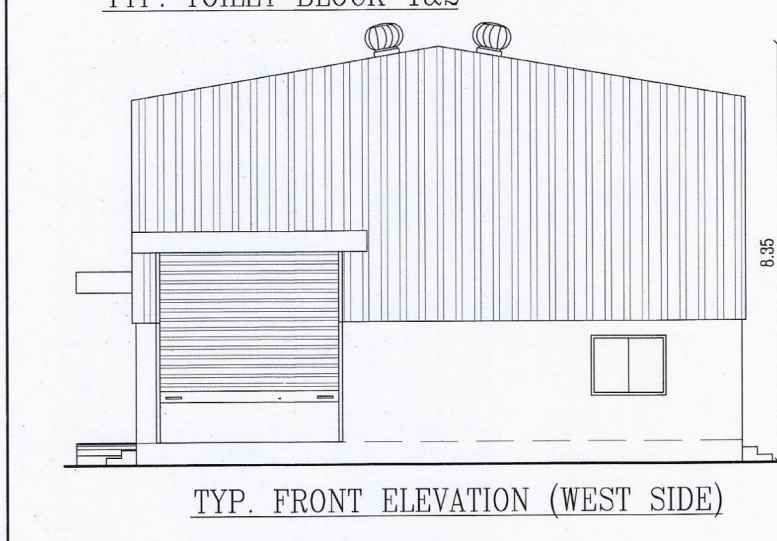
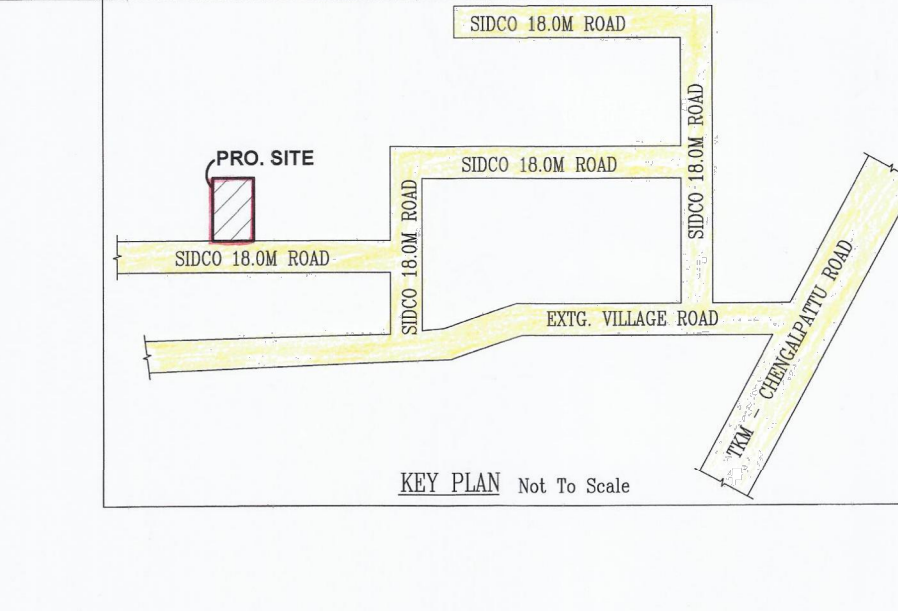
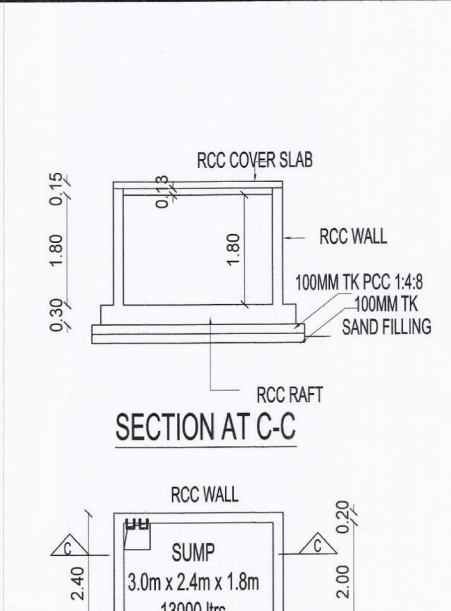
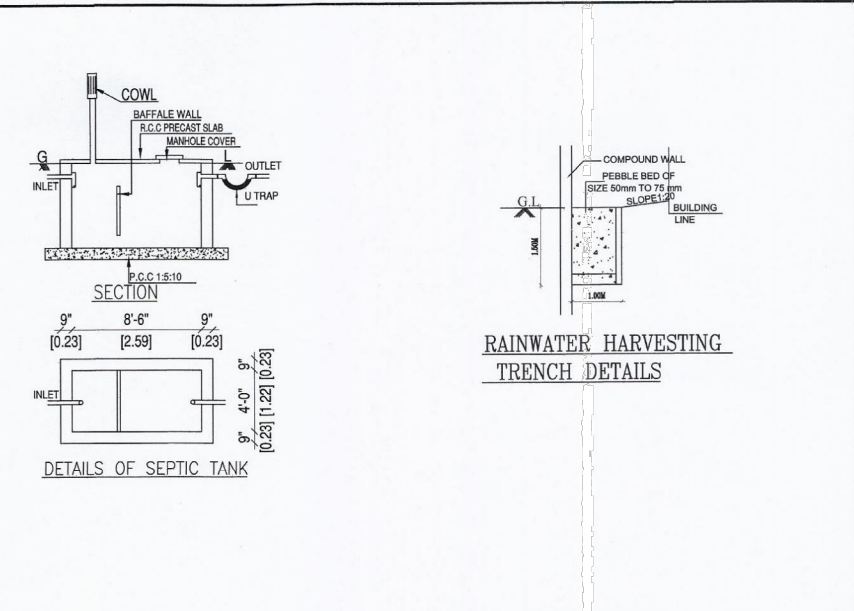


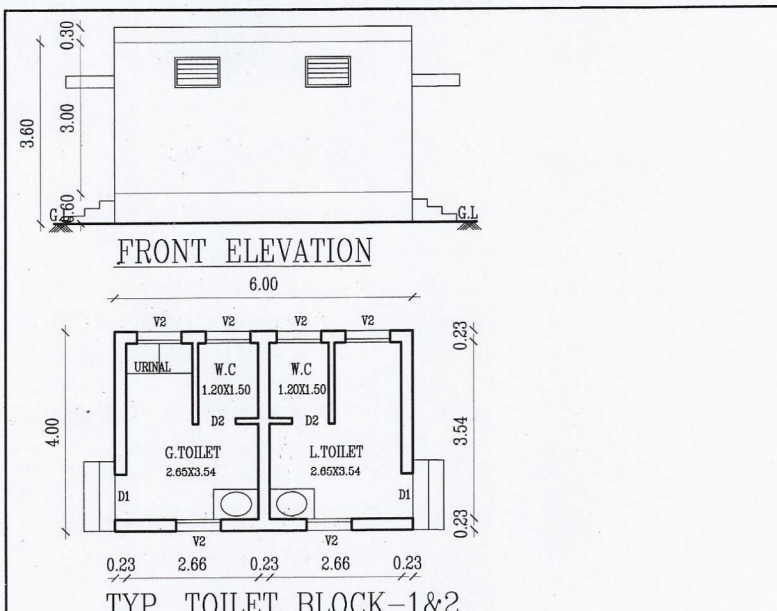

PLAN SHOWING THE PROPOSED INDUSTRIAL BUILDING FOR M/s. GREEN TECH AT PLOT Nos. 78 & 79 IN S.No. 183B/4 Pt, SIDCO INTEGRATED TECHNICAL TEXTILE PARK IN THANDARAI VILLAGE, THIRUPORUR PANCHAYAT UNION / TALUK, CHENGALPATTU DIST.

Category of The Industry - GREEN			
MANUFACTURE - COTTON GLOVE PRODUCTION			
SCALE:- 1:100		ALL DIMENSIONS ARE IN METER	
DESCRIPTION		AREA IN SQ.M	
SITE AREA AS PER DOC.		2575.01	
FLOOR NAME	NET F.S.I AREA	NON F.S.I AREA	TOTAL BUILDUP AREA
BLOCK 1 - GROUND FLOOR	372.10		372.10
BLOCK 2 - GROUND FLOOR	372.10		372.10
TOILET BLOCK - 1	24.00		24.00
TOILET BLOCK - 2	24.00		24.00
TOTAL	792.20		792.20

F.S.I	2575.01	= 0.307	
PARKING DETAILS	REQ.	PROVIDED	
LORRY PARKING	2	2	
CAR PARKING	0	2	
TWO WHEELER PARKING	16	16	
CYCLE PARKING	16	16	

WORKER DETAILS
MALE - 10 + FEMALE - 5 = TOTAL - 15

SANITATION REQUIREMENTS				
DESCRIPTION	REQUIRED		PROVIDED	
	MALE	FEMALE	MALE	FEMALE
WATER CLOSET	2	1	2	1
URINAL	2	-	2	-

JOINERY DETAILS			LEGEND	
R.S 1	ROLLING SHUTTER	3.00 X4.00	PROPOSED BUILDING	
D1	DOOR	1.21 X2.10	EXISTING ROAD	
D2	DOOR	0.76 X2.10	SITE BOUNDARY	
W1	SLIDING WINDOW	1.52 X1.35	DRIVE WAY	
V1	VENTILATOR	0.91X 0.61		

MACHINERY DETAILS			
Sl. No.	MACHINERY NAME	Nos & HP	TOTAL HP
1	GLOVE MAKING M/C	15 X 0.50	7.5 HP
2	AIR COMPRESSOR	1 X 10.0	10 HP
3	PACKING M/C	10 X 0.5	5 HP
	LIGHTING AND MAINTANANCE		2.5 HP
	TOTAL HP		25 HP

For GREEN TECH
Sriyalakshmi PROPRIETRIX

APPLICANT / OWNER

Er. S.UDHAYANUMAR, I.E. M.Tech (Struct) M.S. (Rev) FW
Reg. Structural Eng. R.T.C.P. - COL/CM/SE/CR - 1/2019/05/003
No. : 20, 4th Cross Street, Anna Nagar, Chengalpattu
E-Mail : anjucorstructions05@gmail.com, Mob : 9443101912

REGISTERED STRUCTURAL ENGINEER

Er. P. BALU, B.E.
Registered Engineer, Grade-II (RE)
Reg. No. CGL DIST/RE/Gr-II/2021/08/008
No. 27, G.S.T. Road, Chengalpattu-603 001.
Mobile: 97086 29625

REGISTERED ENGINEER