




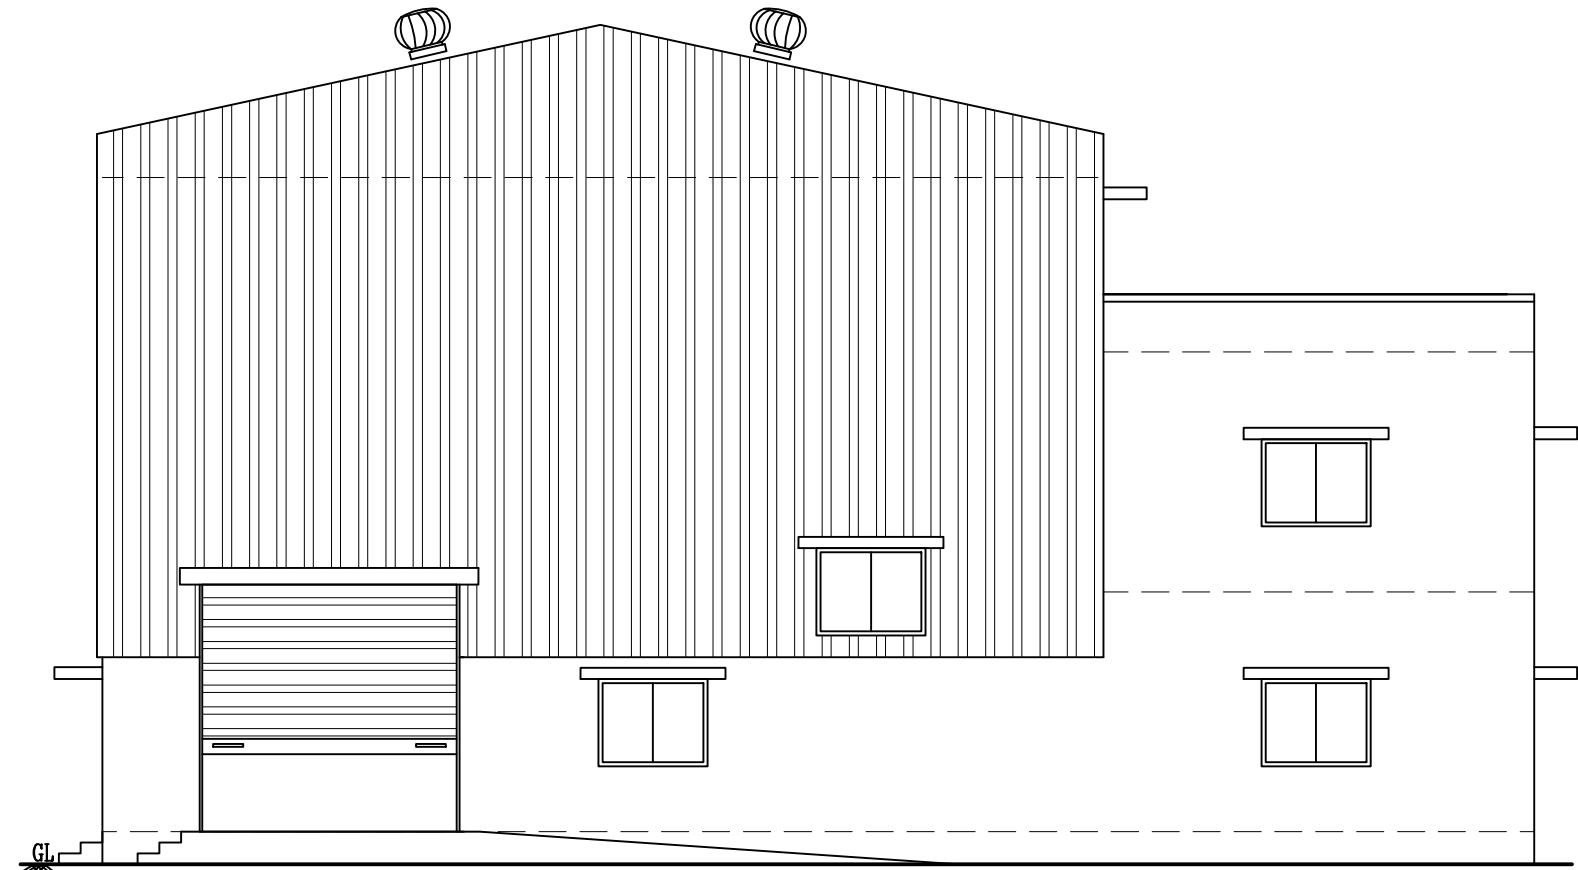


FRONT ELEVATION (NORTH SIDE)

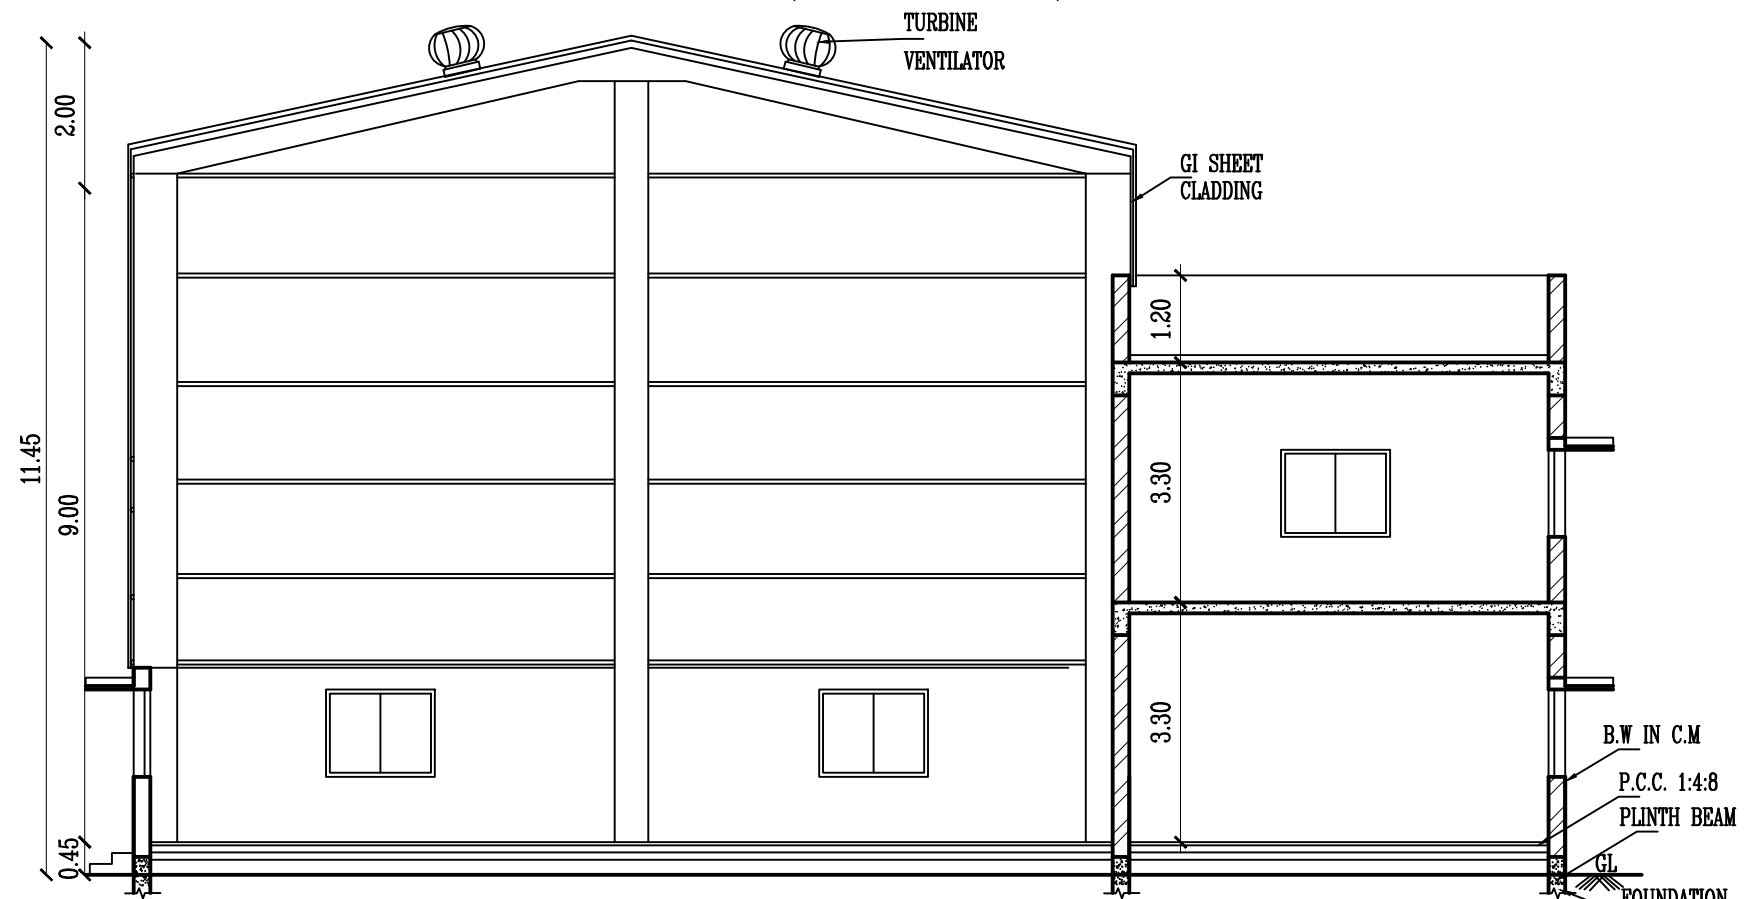


SECTION ON AA

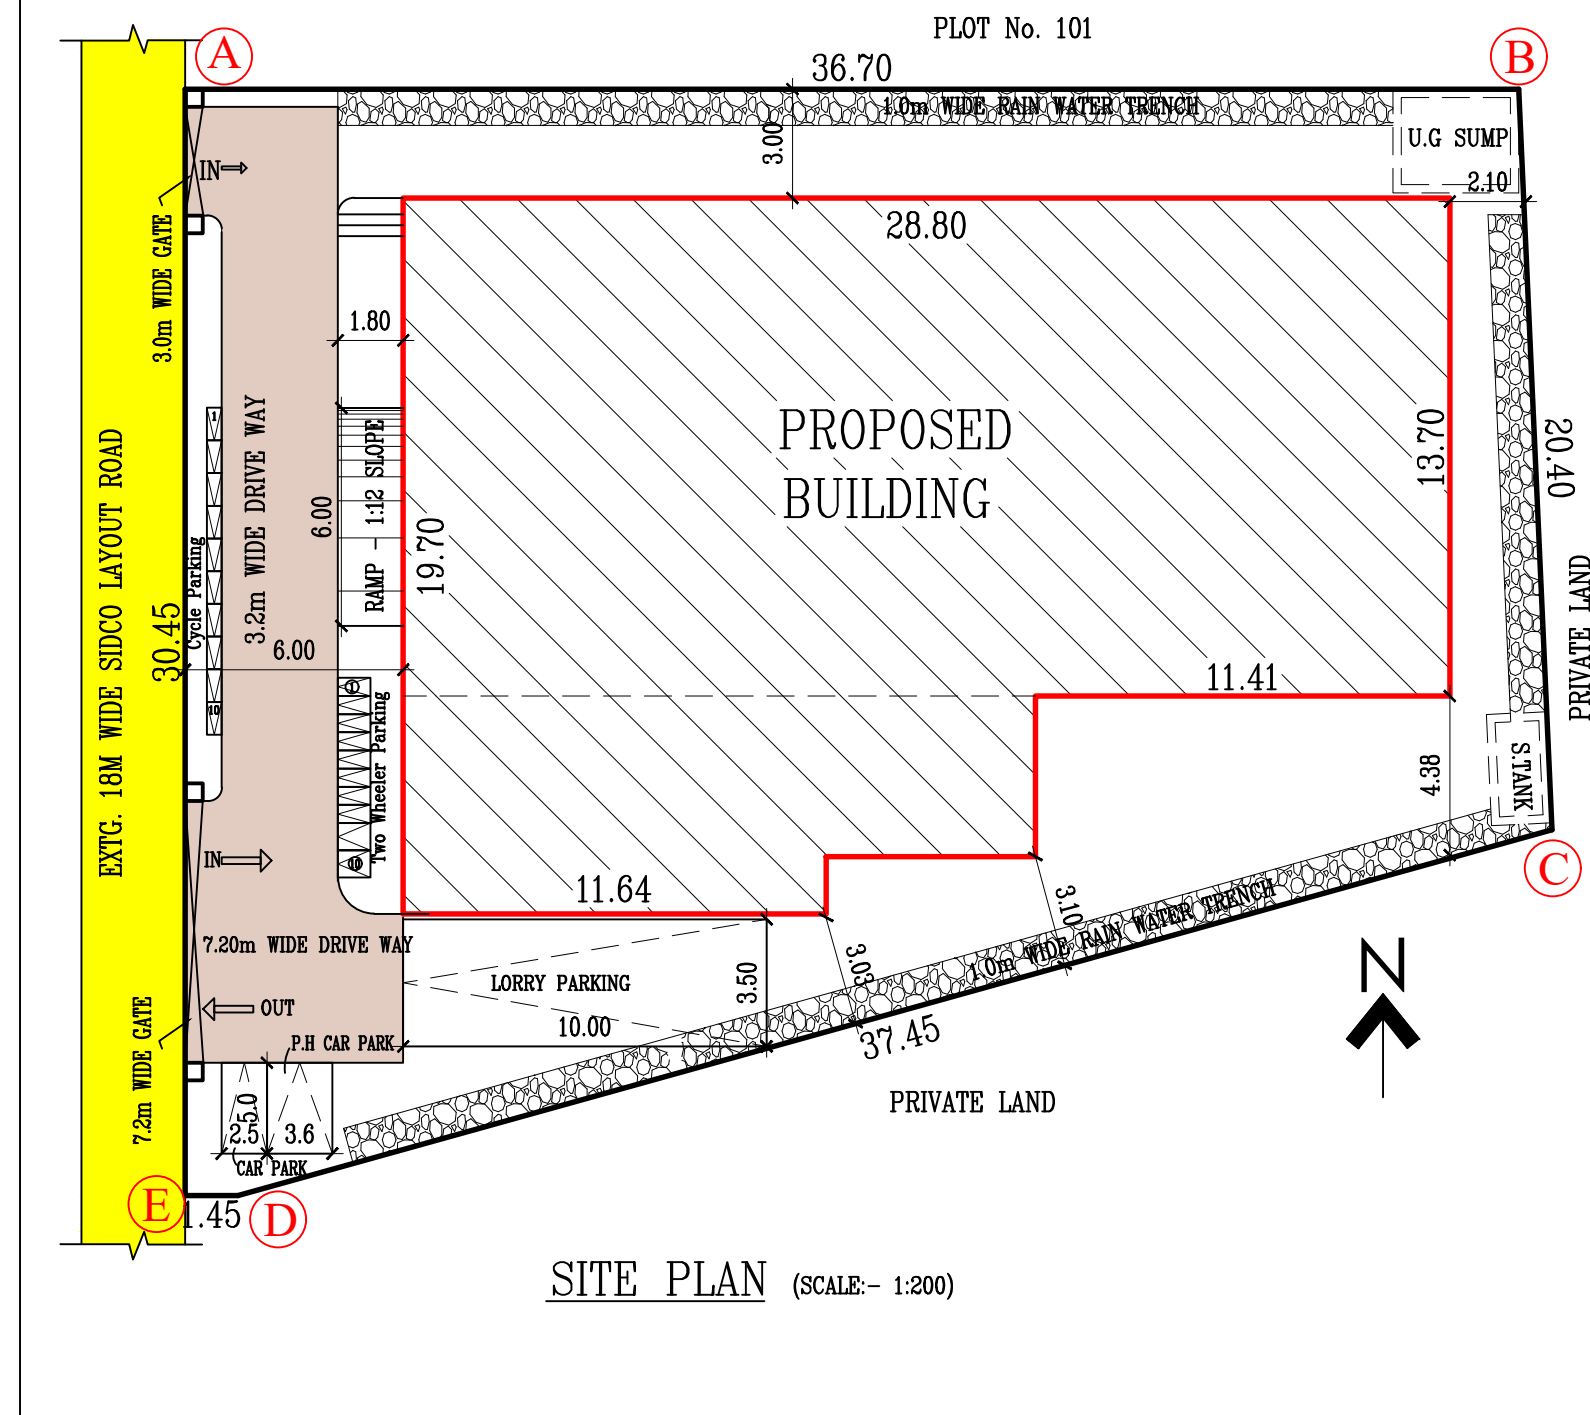


SITE PLAN (SCALE:- 1:200)

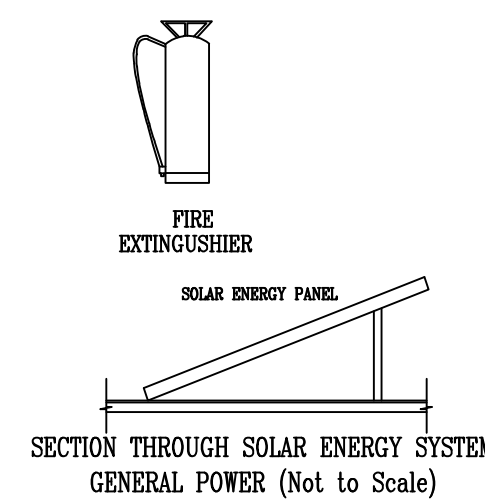


SECTION THROUGH SOLAR ENERGY SYSTEM
GENERAL POWER (Not to Scale)

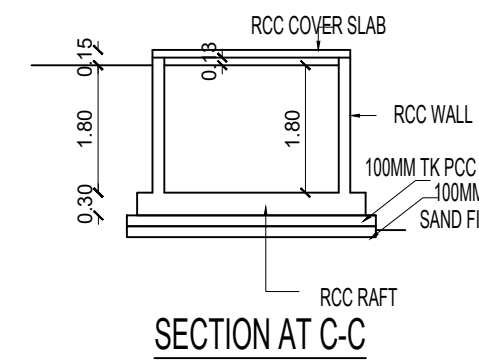


SECTION AT C-C

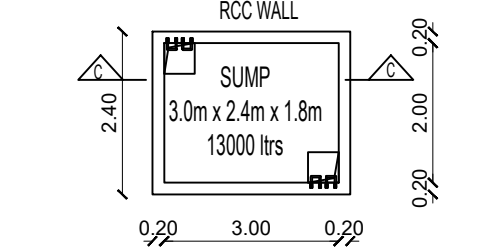



PLAN OF UG SUMP
(NOT TO SCALE)

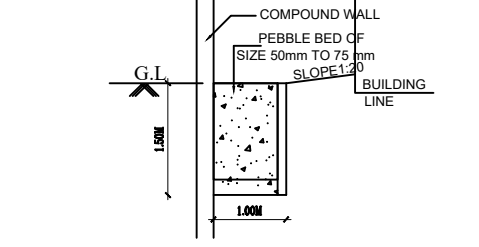

RAINWATER HARVESTING
TRENCH DETAILS

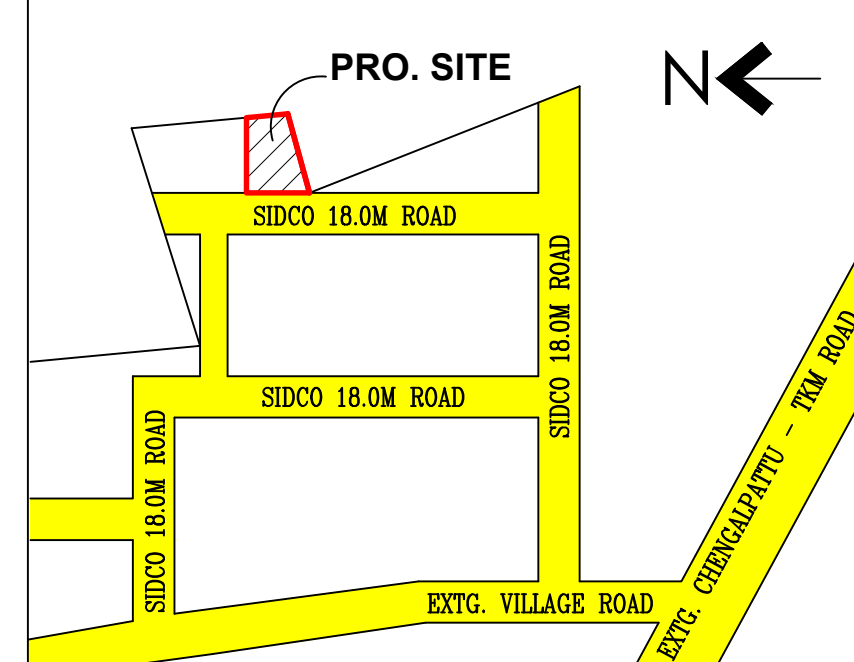

KEY PLAN Not To Scale

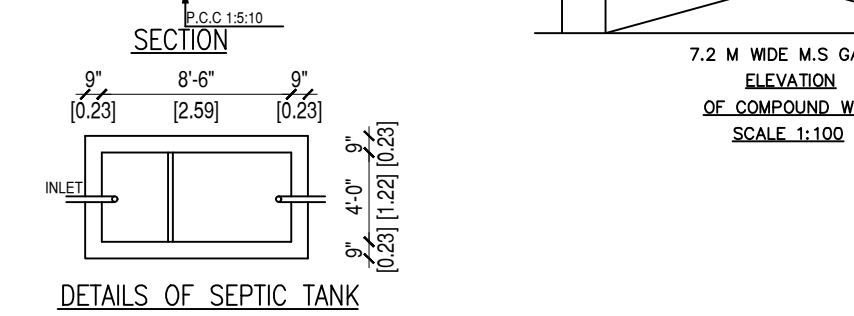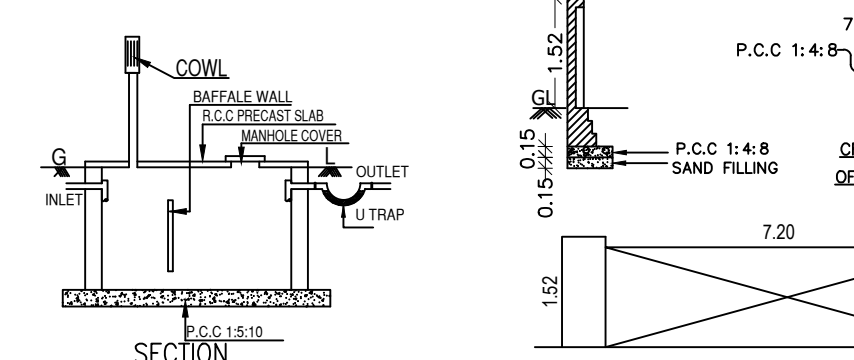


DETAILS OF SEPTIC TANK


BUILDING PLANNING PERMISSION
ROC No. SWP/BPA/682988/2025
SCRUTINY REFERENCE NUMBER - 38L7TV3H
SITE BOUNDARY SHOWN AS A to E
BUILDING PLANNING PERMISSION No.
SWP/IndustrialBuilding/A.D./D.T.C.P(CD3) No.75/2025

PLAN SHOWING THE PROPOSED INDUSTRIAL BUILDING FOR
M/s. FIRST SOURCE IMPEX Pvt Ltd, AT PLOT No. 102,
IN S.No. 182/5 Part. SIDCO INTEGRATED TECHNICAL
TEXTILE PARK, THANDARAI VILLAGE, THIRUPURUR
PANCHAYAT UNION / TALUK, CHENGALPATTU DIST.


Catagory of The Industry - ORANGE			
MANUFACTURE - FABRICATED METAL PRODUCTS ANNEXURE VII (10) LIGHT ENGINEERING INDUSTRY			
SCALE:- 1:100		ALL DIMENSIONS ARE IN METER	
DESCRIPTION		AREA IN SQ.M	
SITE AREA		(0.237 Acres)	959.11
FLOOR NAME	NET F.S.I AREA	NON F.S.I AREA	TOTAL BUILDUP AREA
BLOCK 1 - GROUND FLOOR (FACTORY)	417.34	-	417.34
BLOCK 1 - GROUND FLOOR (OFFICE)	72.49	-	72.49
BLOCK 1 - FIRST FLOOR (OFFICE)	72.49	-	72.49
TOTAL	562.32	-	562.32
F.S.I		562.32 959.11	= 0.586
PARKING DETAILS		REQ.	PRO.
LORRY PARKING		1	1
CAR PARKING		2	2
TWO WHEELER PARKING		12	12
CYCLE PARKING		12	12
WORKER DETAILS			
MALE - 7 + FEMALE - 3 = TOTAL - 10			
SANTINATION REQUIREMENTS			
DESCRIPTION	REQUIRED		PROVIDED
	MALE	FEMALE	MALE FEMALE
WATER CLOSET	1	1	2 2
URINAL	1	-	2 -
JOINERY DETAILS		LEGEND	
R.S 1	ROLLING SHUTTER	2.40 X3.50	PROPOSED BUILDING
D1	DOOR	1.21 X2.10	EXISTING ROAD
D2	DOOR	0.76 X2.10	SITE BOUNDARY
W1	SLIDING WINDOW	1.52 X1.35	DRIVE WAY
V1	VENTILATOR	0.91X 0.61	
MACHINERY DETAILS			
Sl. No.	MACHINERY NAME	Nos & HP	TOTAL HP
1	LASER CUTTING M/C	2 X 5.0	10.0 HP
2	SHEET FOLDING M/C	1 X10.0	10.0 HP
3	WELDING M/C	6 X 3.0	18.0 HP
4	GRINDING MIXING M/C	2 X 1.5	3.0 HP
5	AIR COMPRESSOR	1 X 5.0	5.0 HP
6	LIGHTING AND MAINTANANCE		2.0 HP
TOTAL HP			48 HP
For FIRST SOURCE IMPEX (P) LTD.			
Director			
APPLICANT / OWNER			
E. S.UDHAYAKOMAR, B.E., M.Tech (Struct), M.Sc (Res), RV Reg. Structural Eng. DTCP - CGLRGN/SE/GR - 1/2019/05/003 No : 20, 4th Cross Street, Anna Nagar, Chengalpattu E-Mail : anjuconstructions05@gmail.com, Mob : 9443101912			
REGISTERED STRUCTURAL ENGINEER			
Signature of Registered Professional Er. P. BALU, B.E., Registered Engineer, Grade-II (RE) Reg. No. CGL DIST/RE/Gr-II/2021/08/008 No. 27, G.S.T. Road, Chengalpattu-603 001. Mobile: 77086 29625			
REGISTERED ENGINEER			

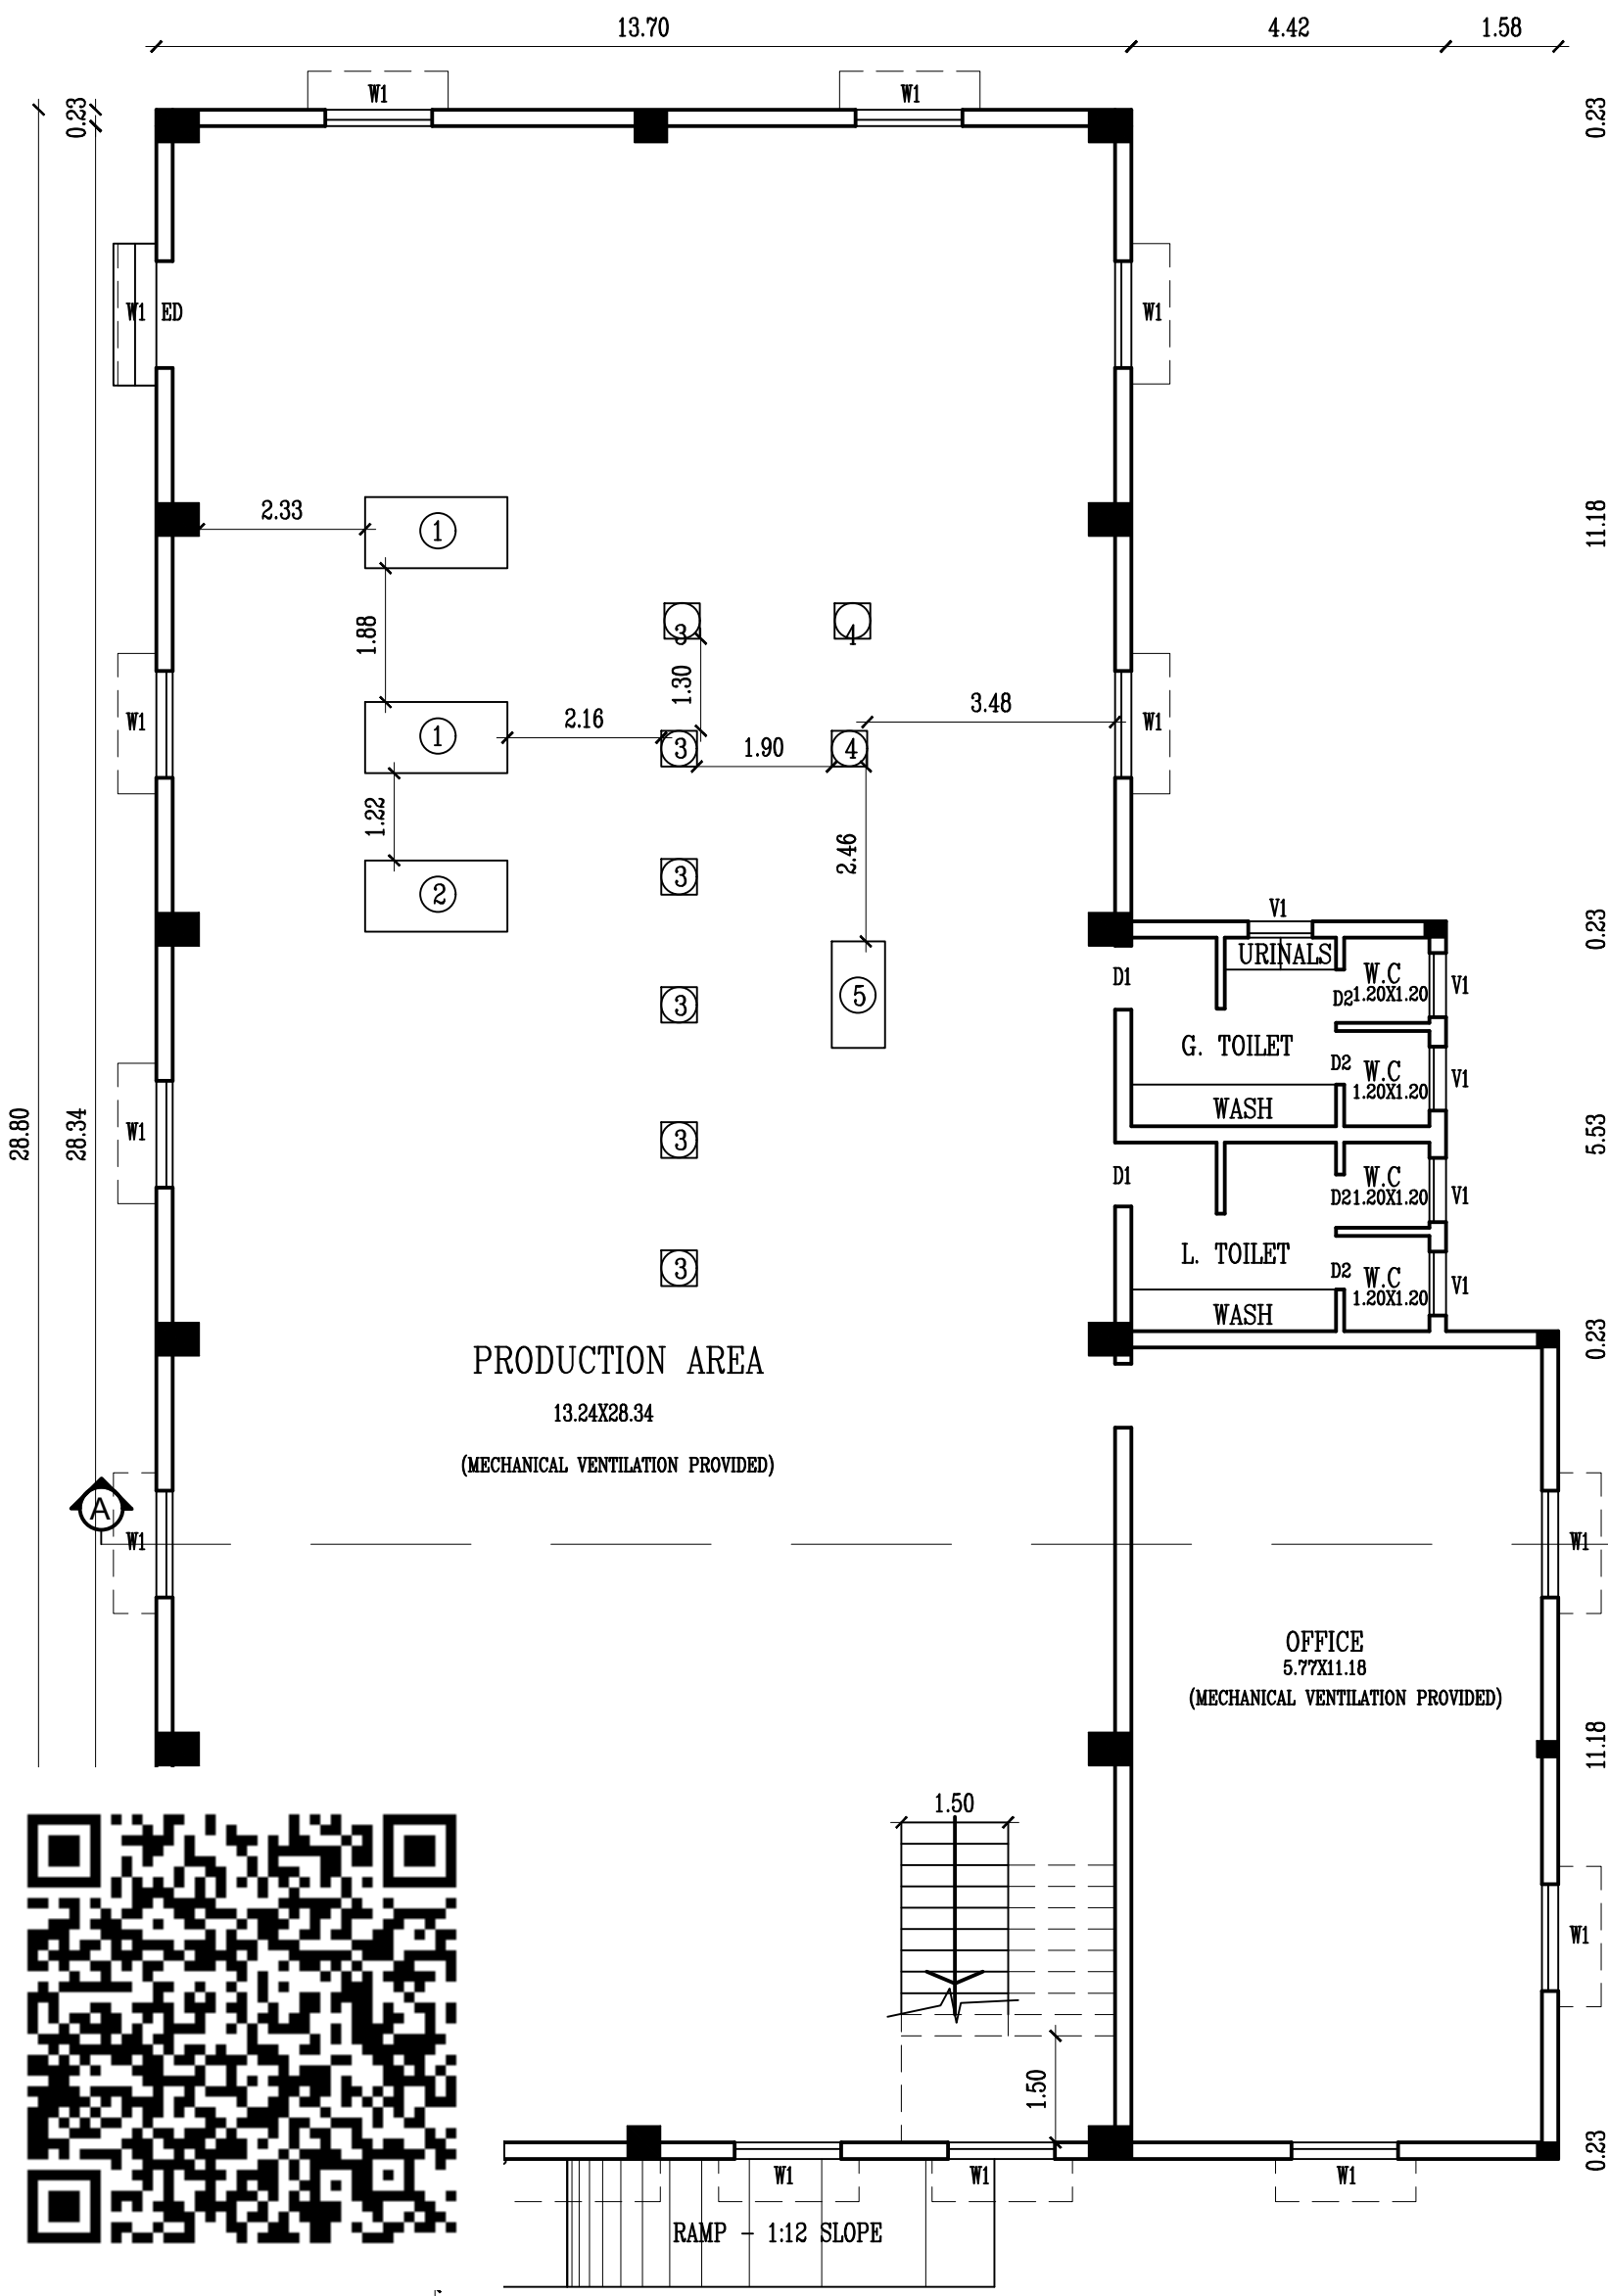

PRO. GROUND FLOOR PLAN

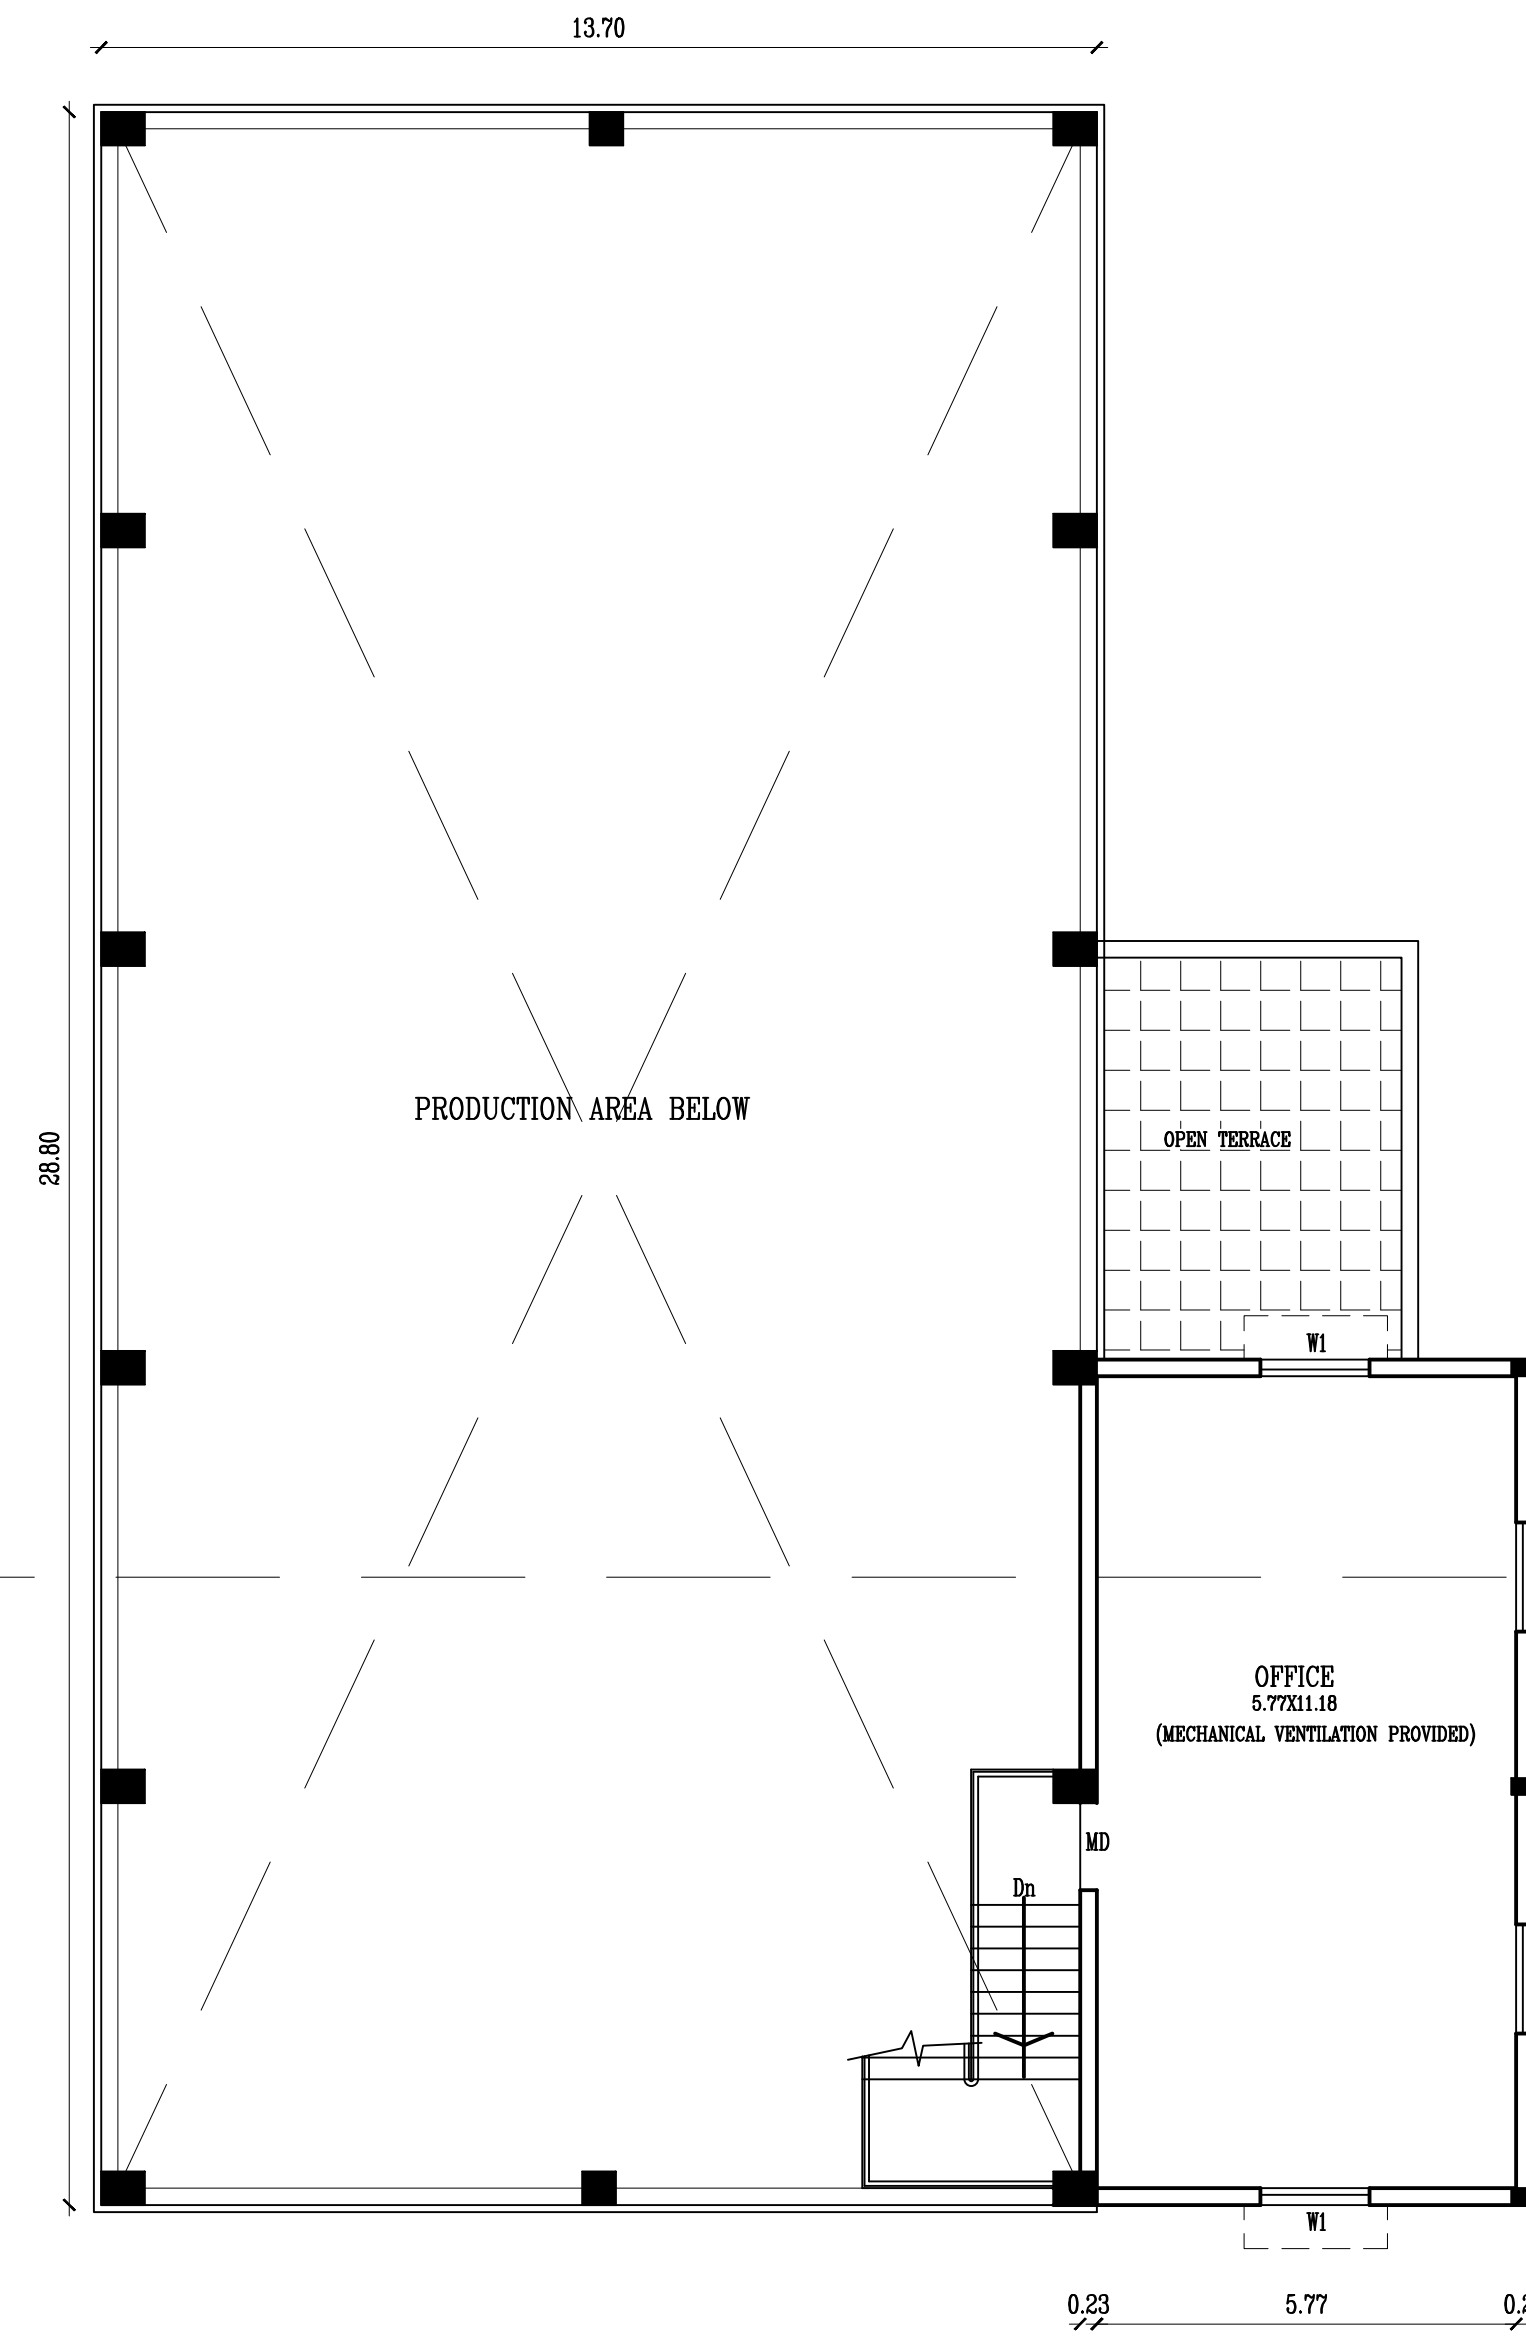

PRO. FIRST FLOOR PLAN

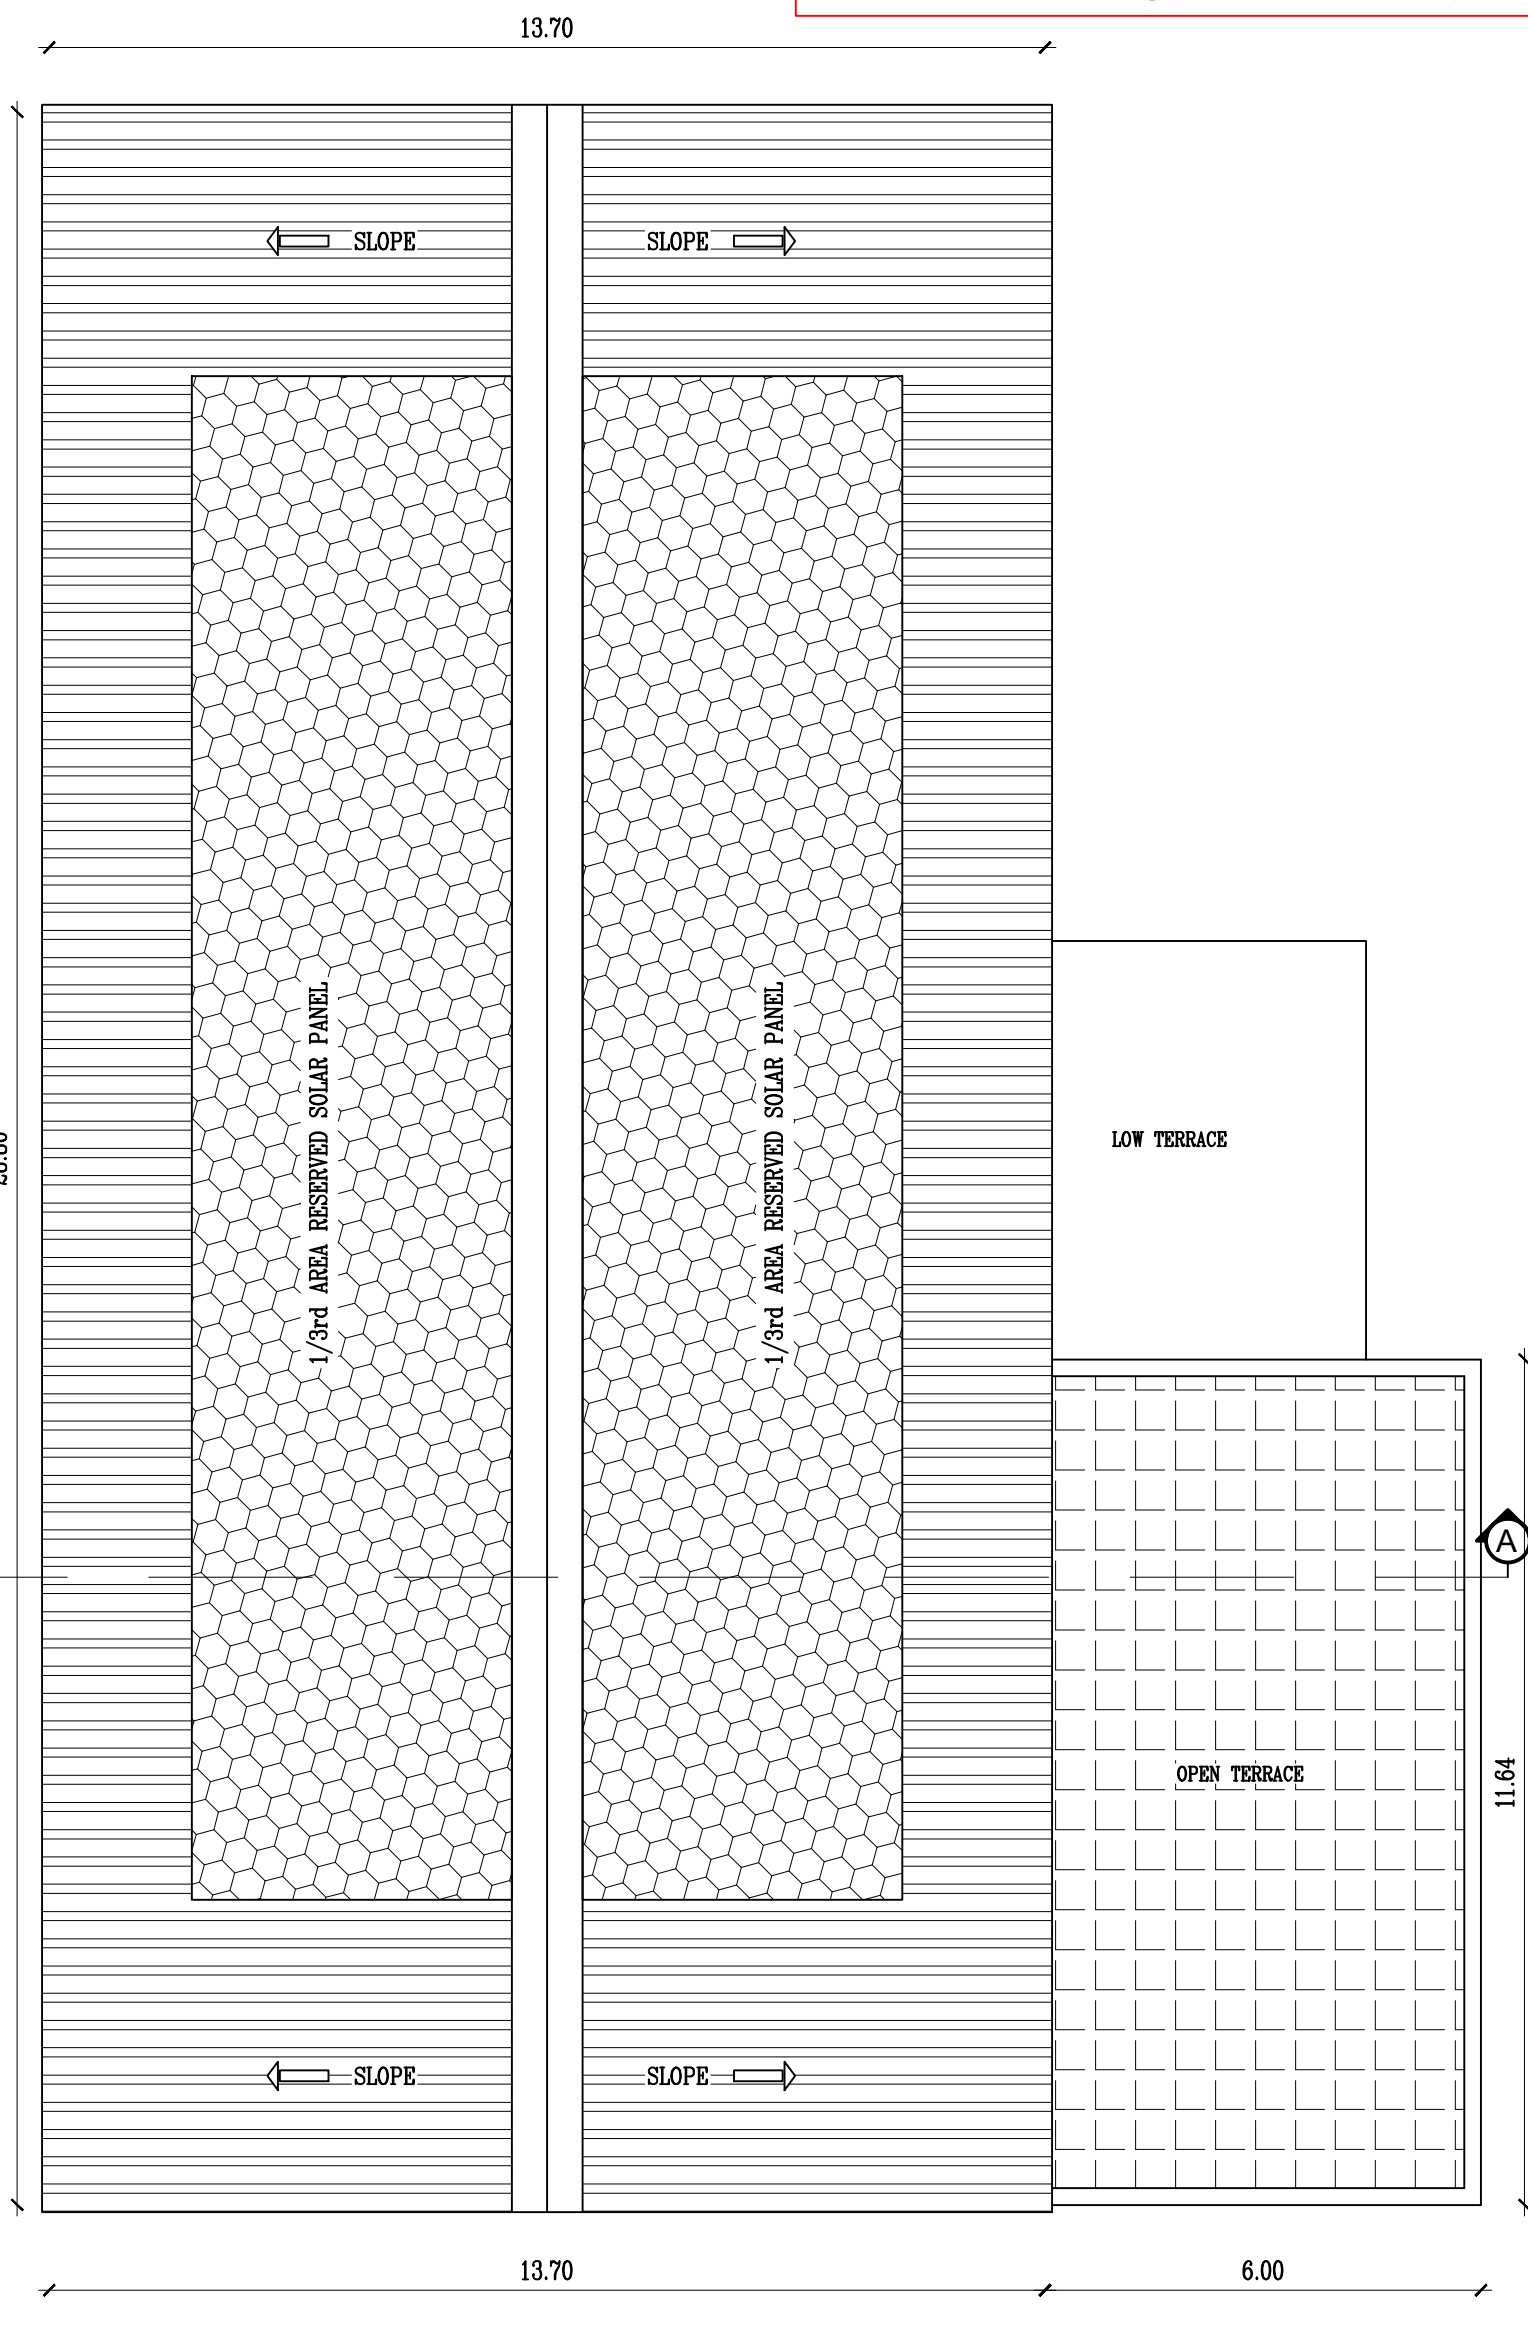

PRO. ROOF PLAN