



PLAN SHOWING THE PROPOSED CONSTRUCTION OF GROUND FLOOR AND FIRST FLOOR R.C.C ROOF RESIDENTIAL BUILDING AT  
S.F.NO. 209/31, WARD NO.1,PLOT NO.15, ISHA NAGAR, PADAMUDIPALAYAM, PUNJAI EDIYAR MELMUGAM VILLAGE, VELUR TOWN PANCHAYAT,  
PARAMATHI VELUR TALUK, NAMAKKAL DISTRICT.

APPLICANT NAME : Mr.K.GANESHMURTHY S/o. M.KALEESWARAN


UNAPPROVED PLOT REGULARIZATION APPROVAL NO :26/2024,DT.31.01.2024

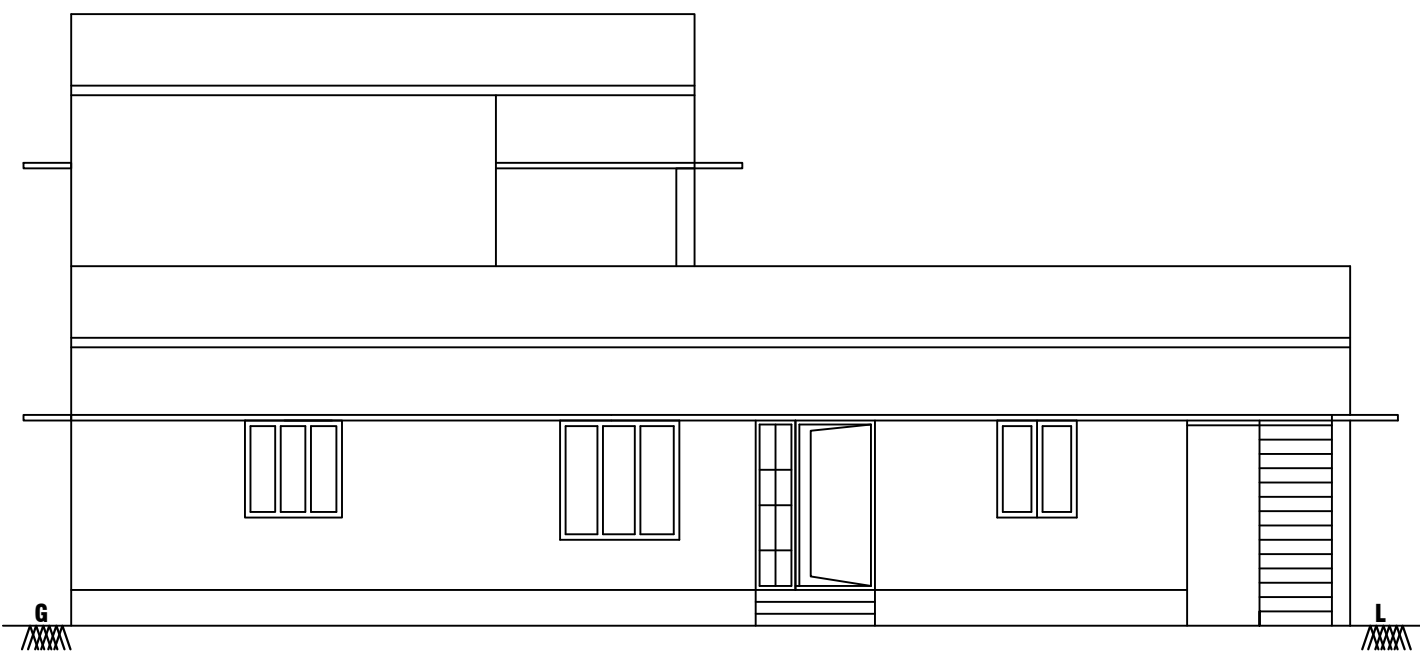


ELEVATION

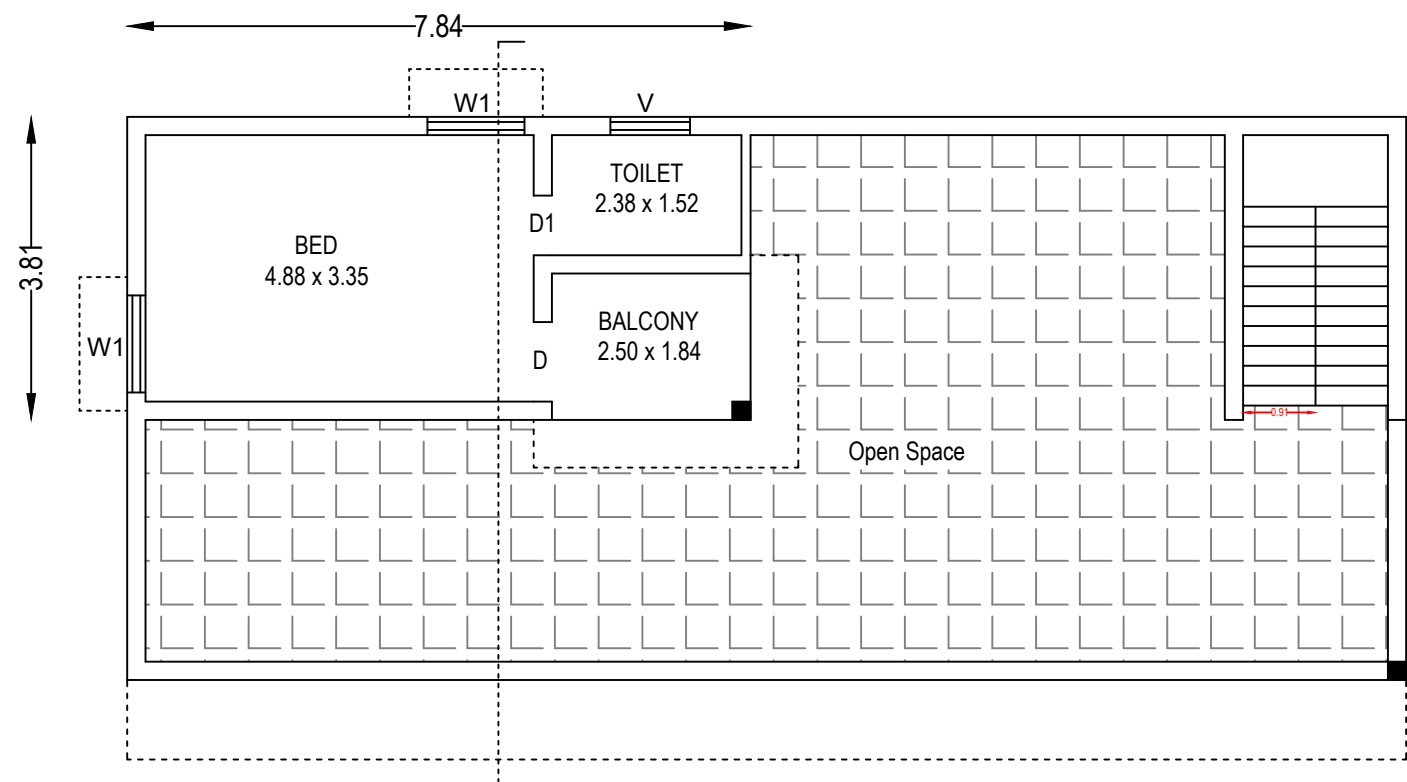


FIRST FLOOR PLAN

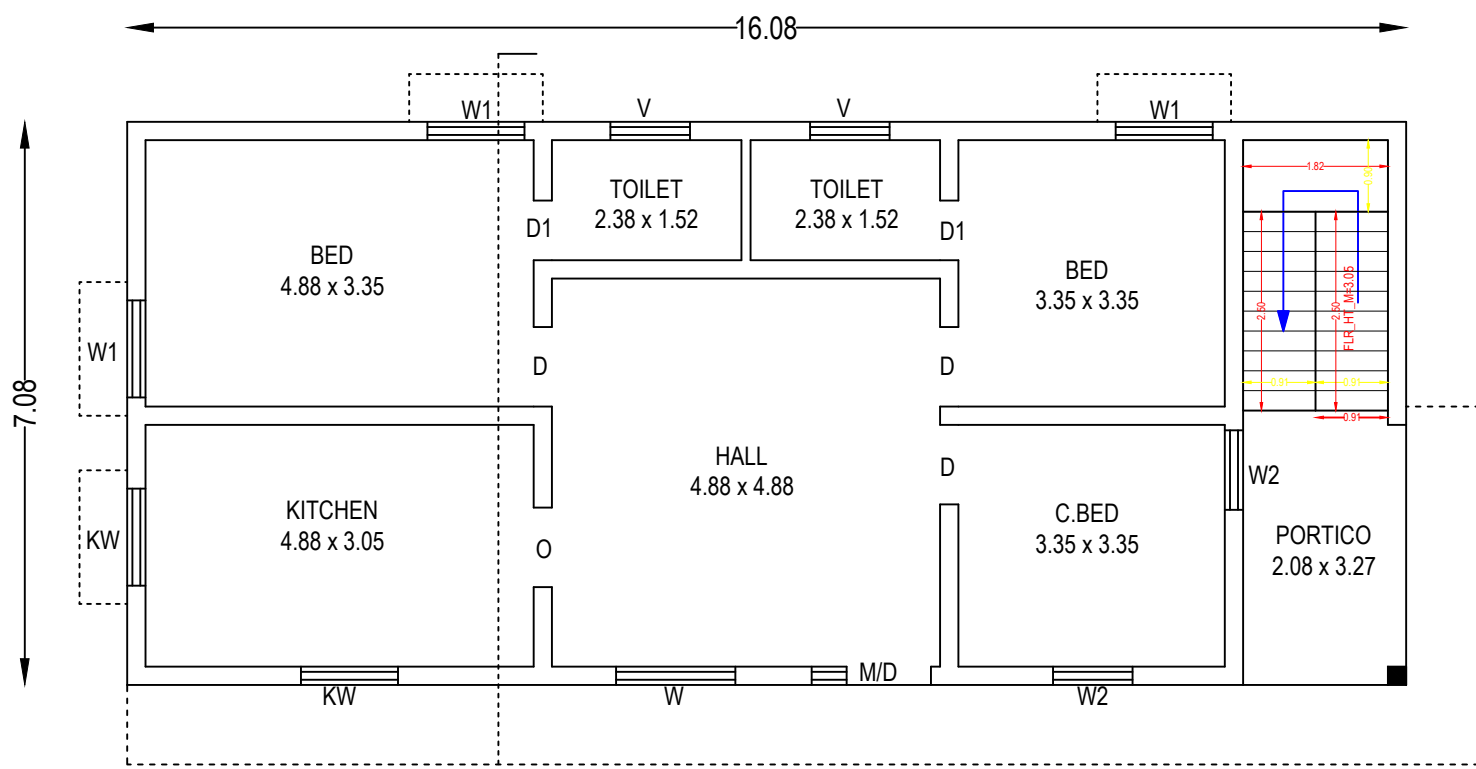

GROUND FLOOR PLAN

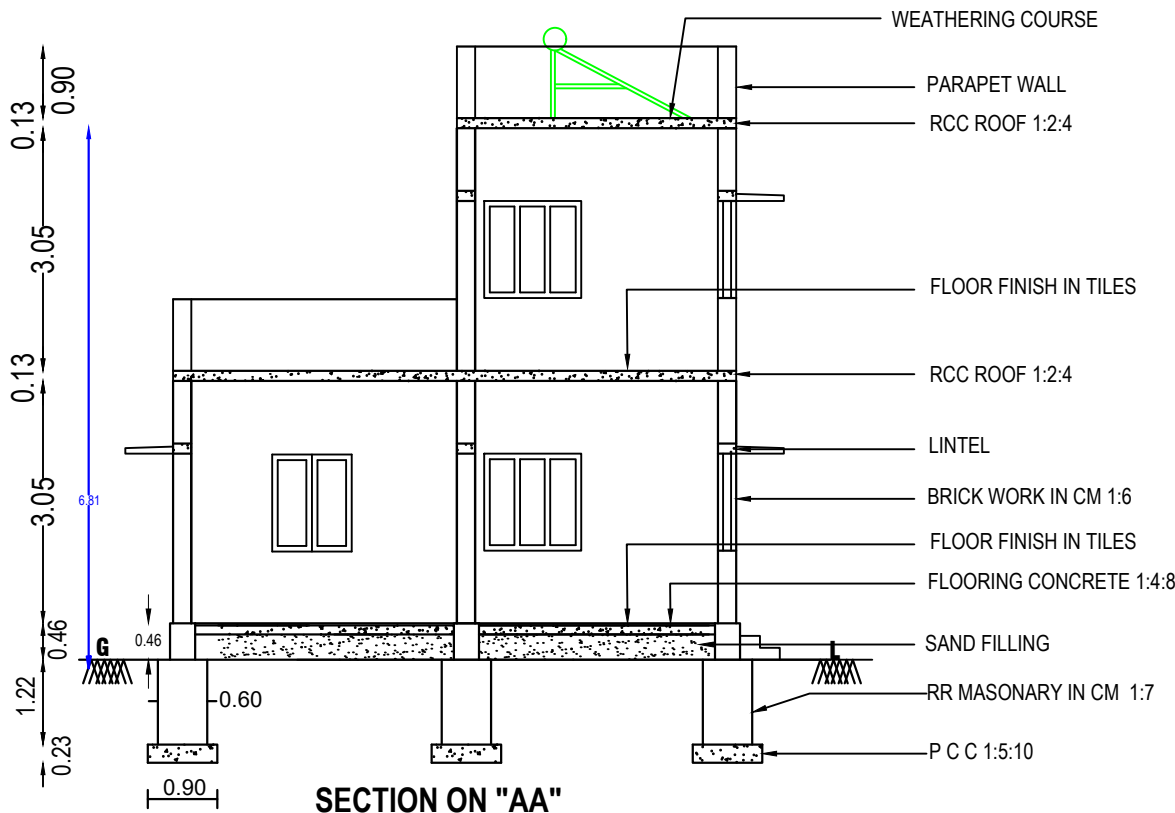


SECTION ON "AA"

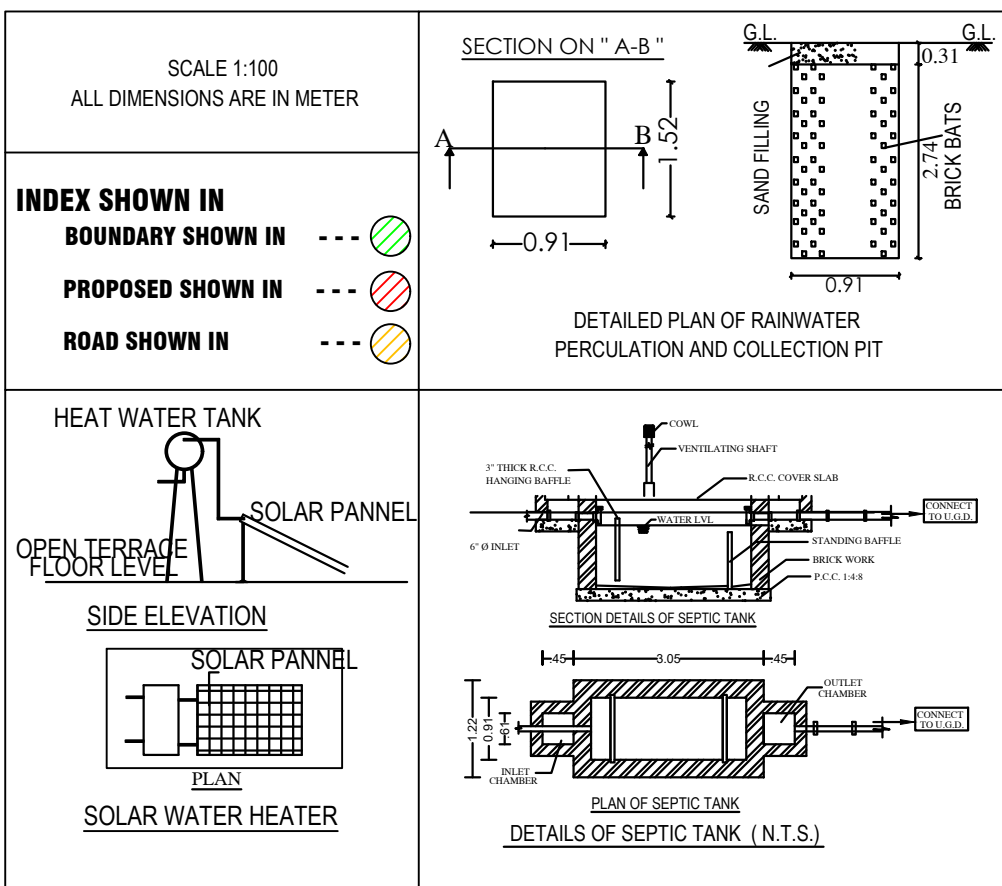

JOINERIES

|     |            |             |
|-----|------------|-------------|
| M.D | DOOR       | 1.06 x 2.13 |
| D   | DOOR       | 1.00 x 2.13 |
| D1  | DOOR       | 0.76 x 2.13 |
| W   | WINDOW     | 1.52 x 1.52 |
| W1  | WINDOW     | 1.22 x 1.22 |
| W2  | WINDOW     | 1.20 x 1.22 |
| O   | OPEN       | 1.00 x 2.13 |
| V   | VENTILATOR | 0.90 x 0.60 |

| AREA DETAILS                    | SQ FT   | SQ M   |
|---------------------------------|---------|--------|
| AREA OF THE SITE                | 2380.00 | 221.00 |
| PLINTH AREA OF THE GROUND FLOOR | 1225.51 | 113.85 |
| PLINTH AREA OF THE FIRST FLOOR  | 321.42  | 29.86  |
| TOTAL AREA OF THE BUILDING      | 1546.93 | 143.71 |

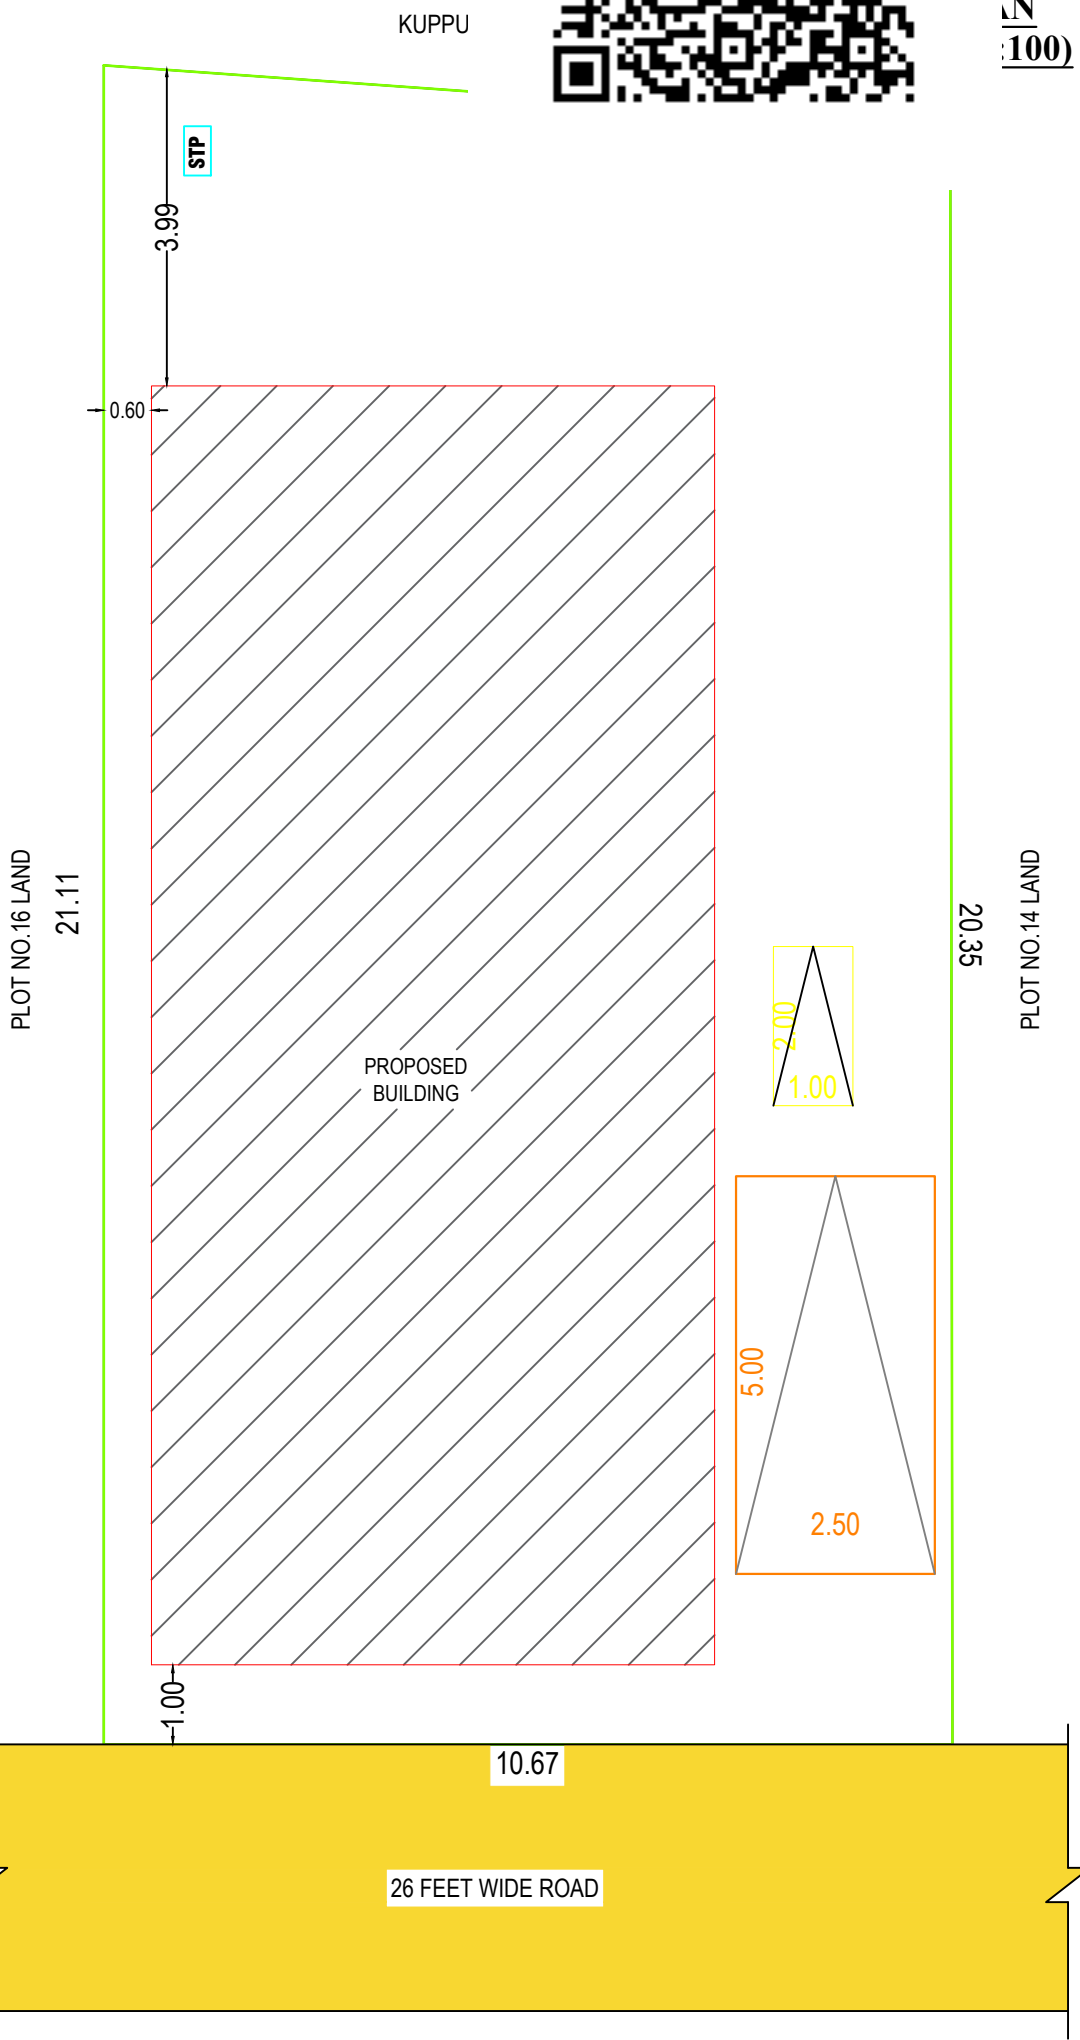

APPLICANT

ENGINEER

K. Ganesh

S. VELUSAMY, B.E., MIE., FIV., C.Engg(I),  
Consulting Civil Engineer & L.B.S.,  
Valuer for Income Tax, Banks & LIC.,  
Regd. No. 4/2008-2009, Dist. Panel Valuer Class I A,  
193, W(C), High School Road,  
VELUR-638 182, Namakkal (Dt).