
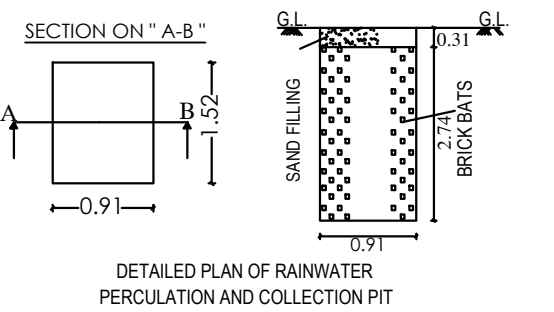
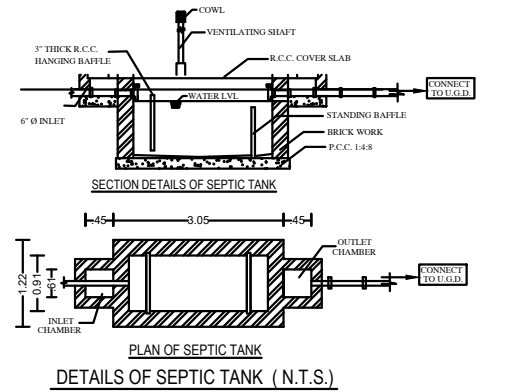
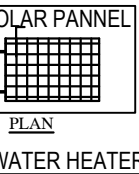
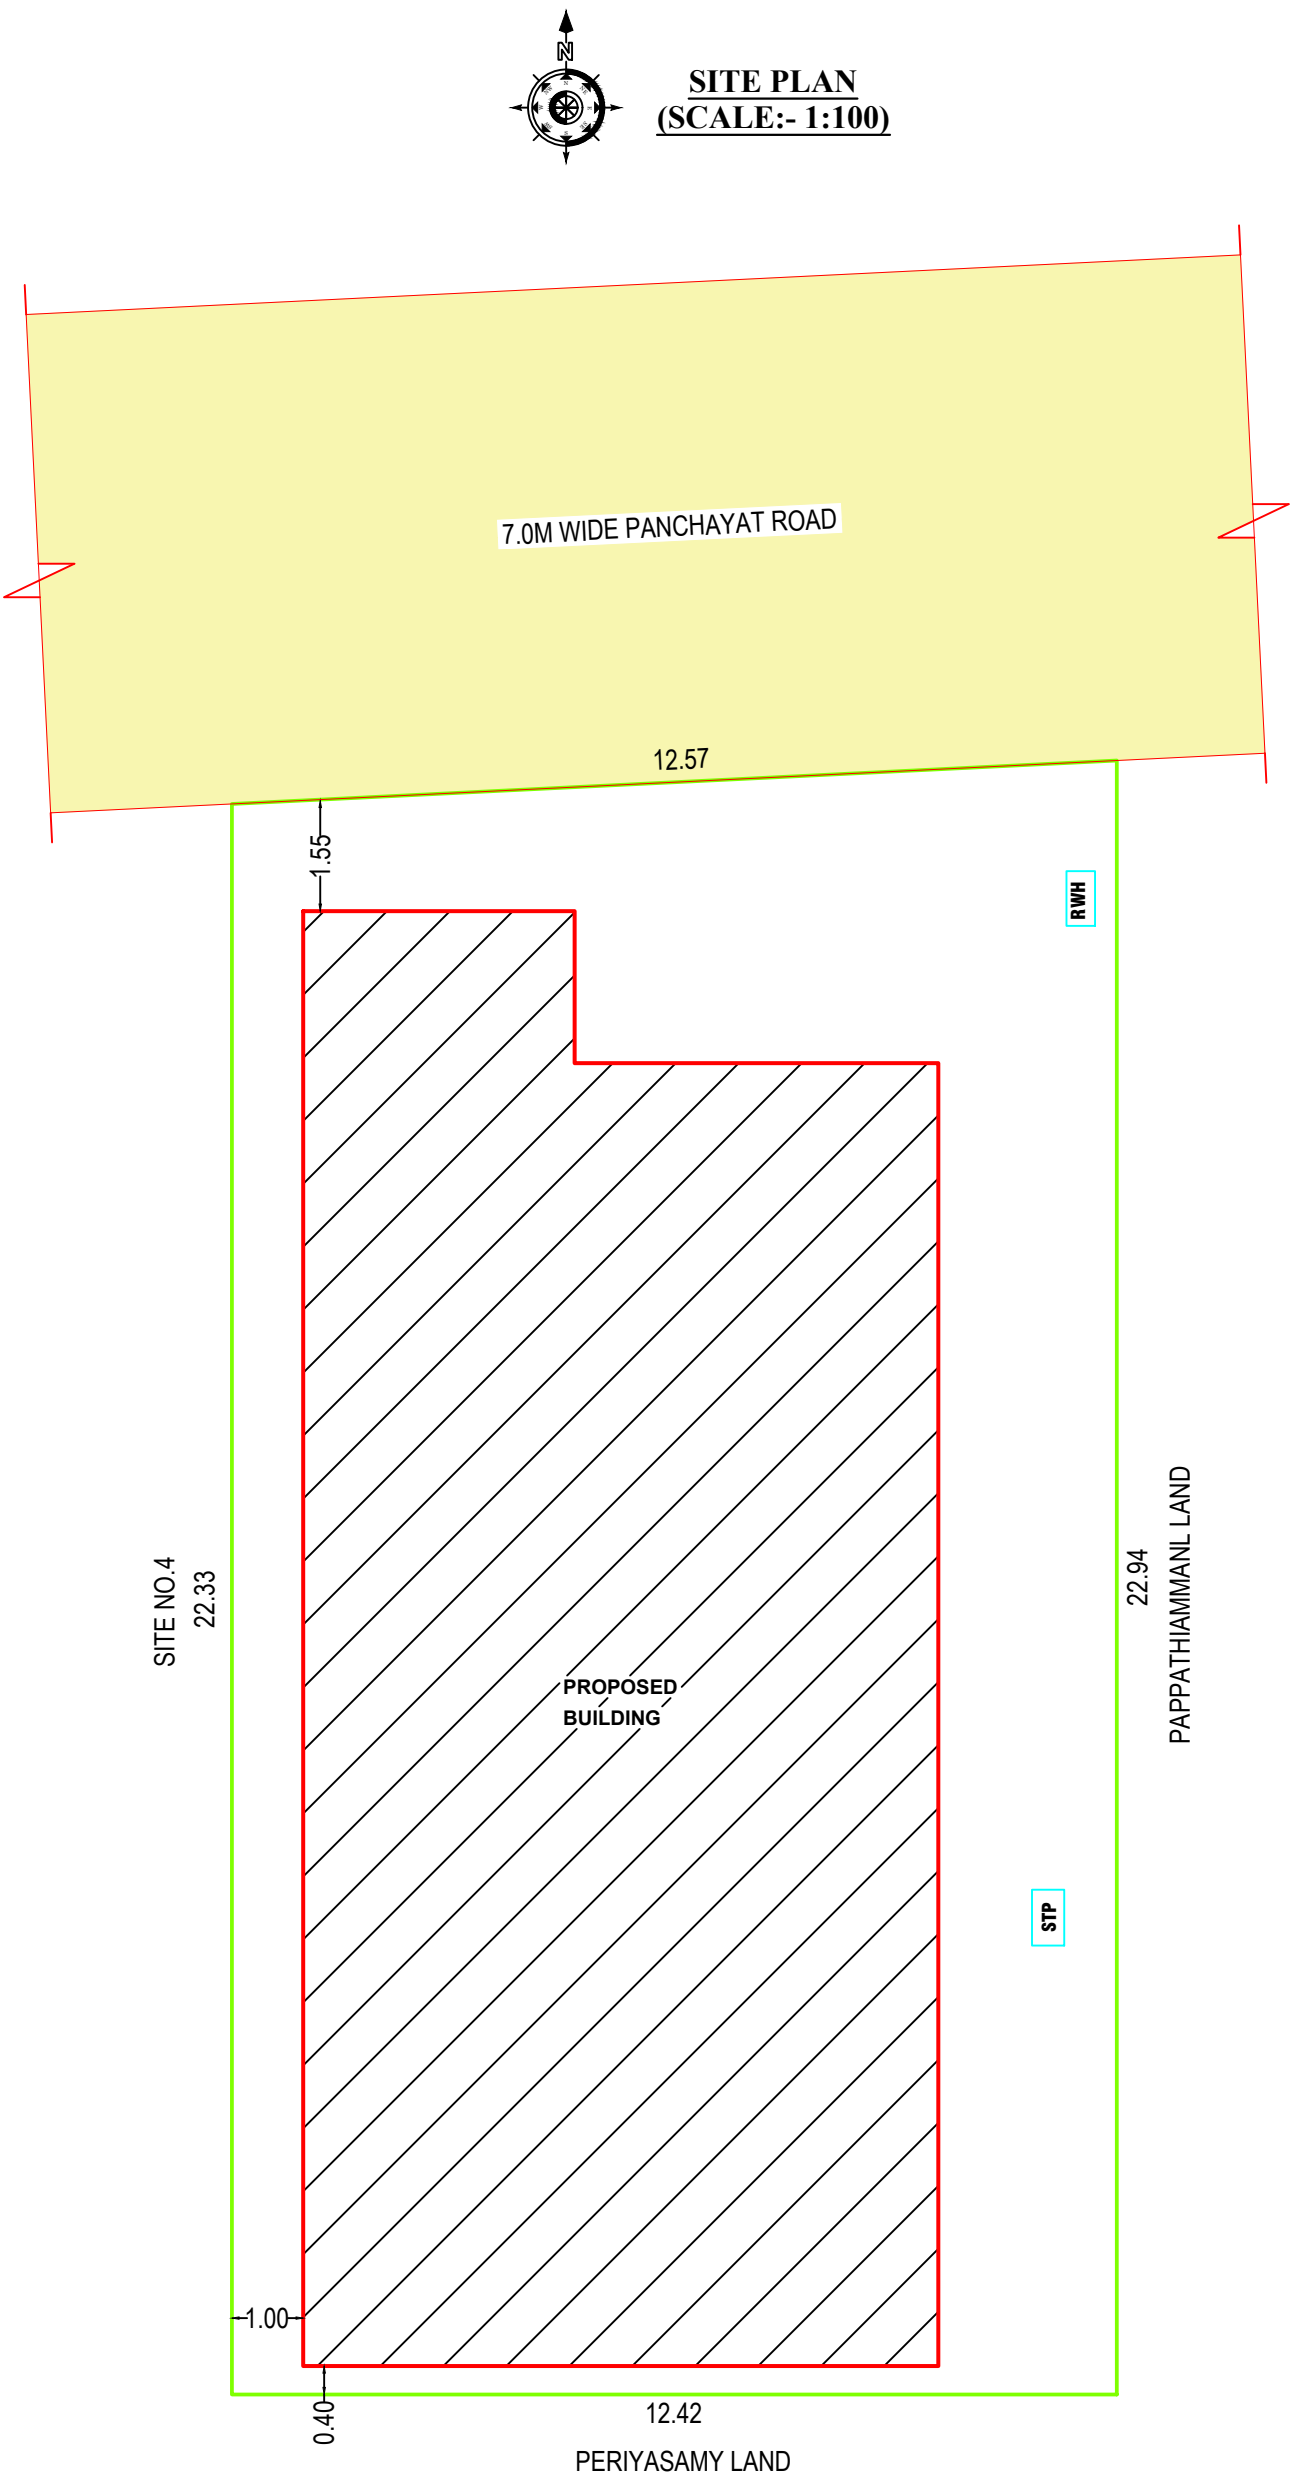
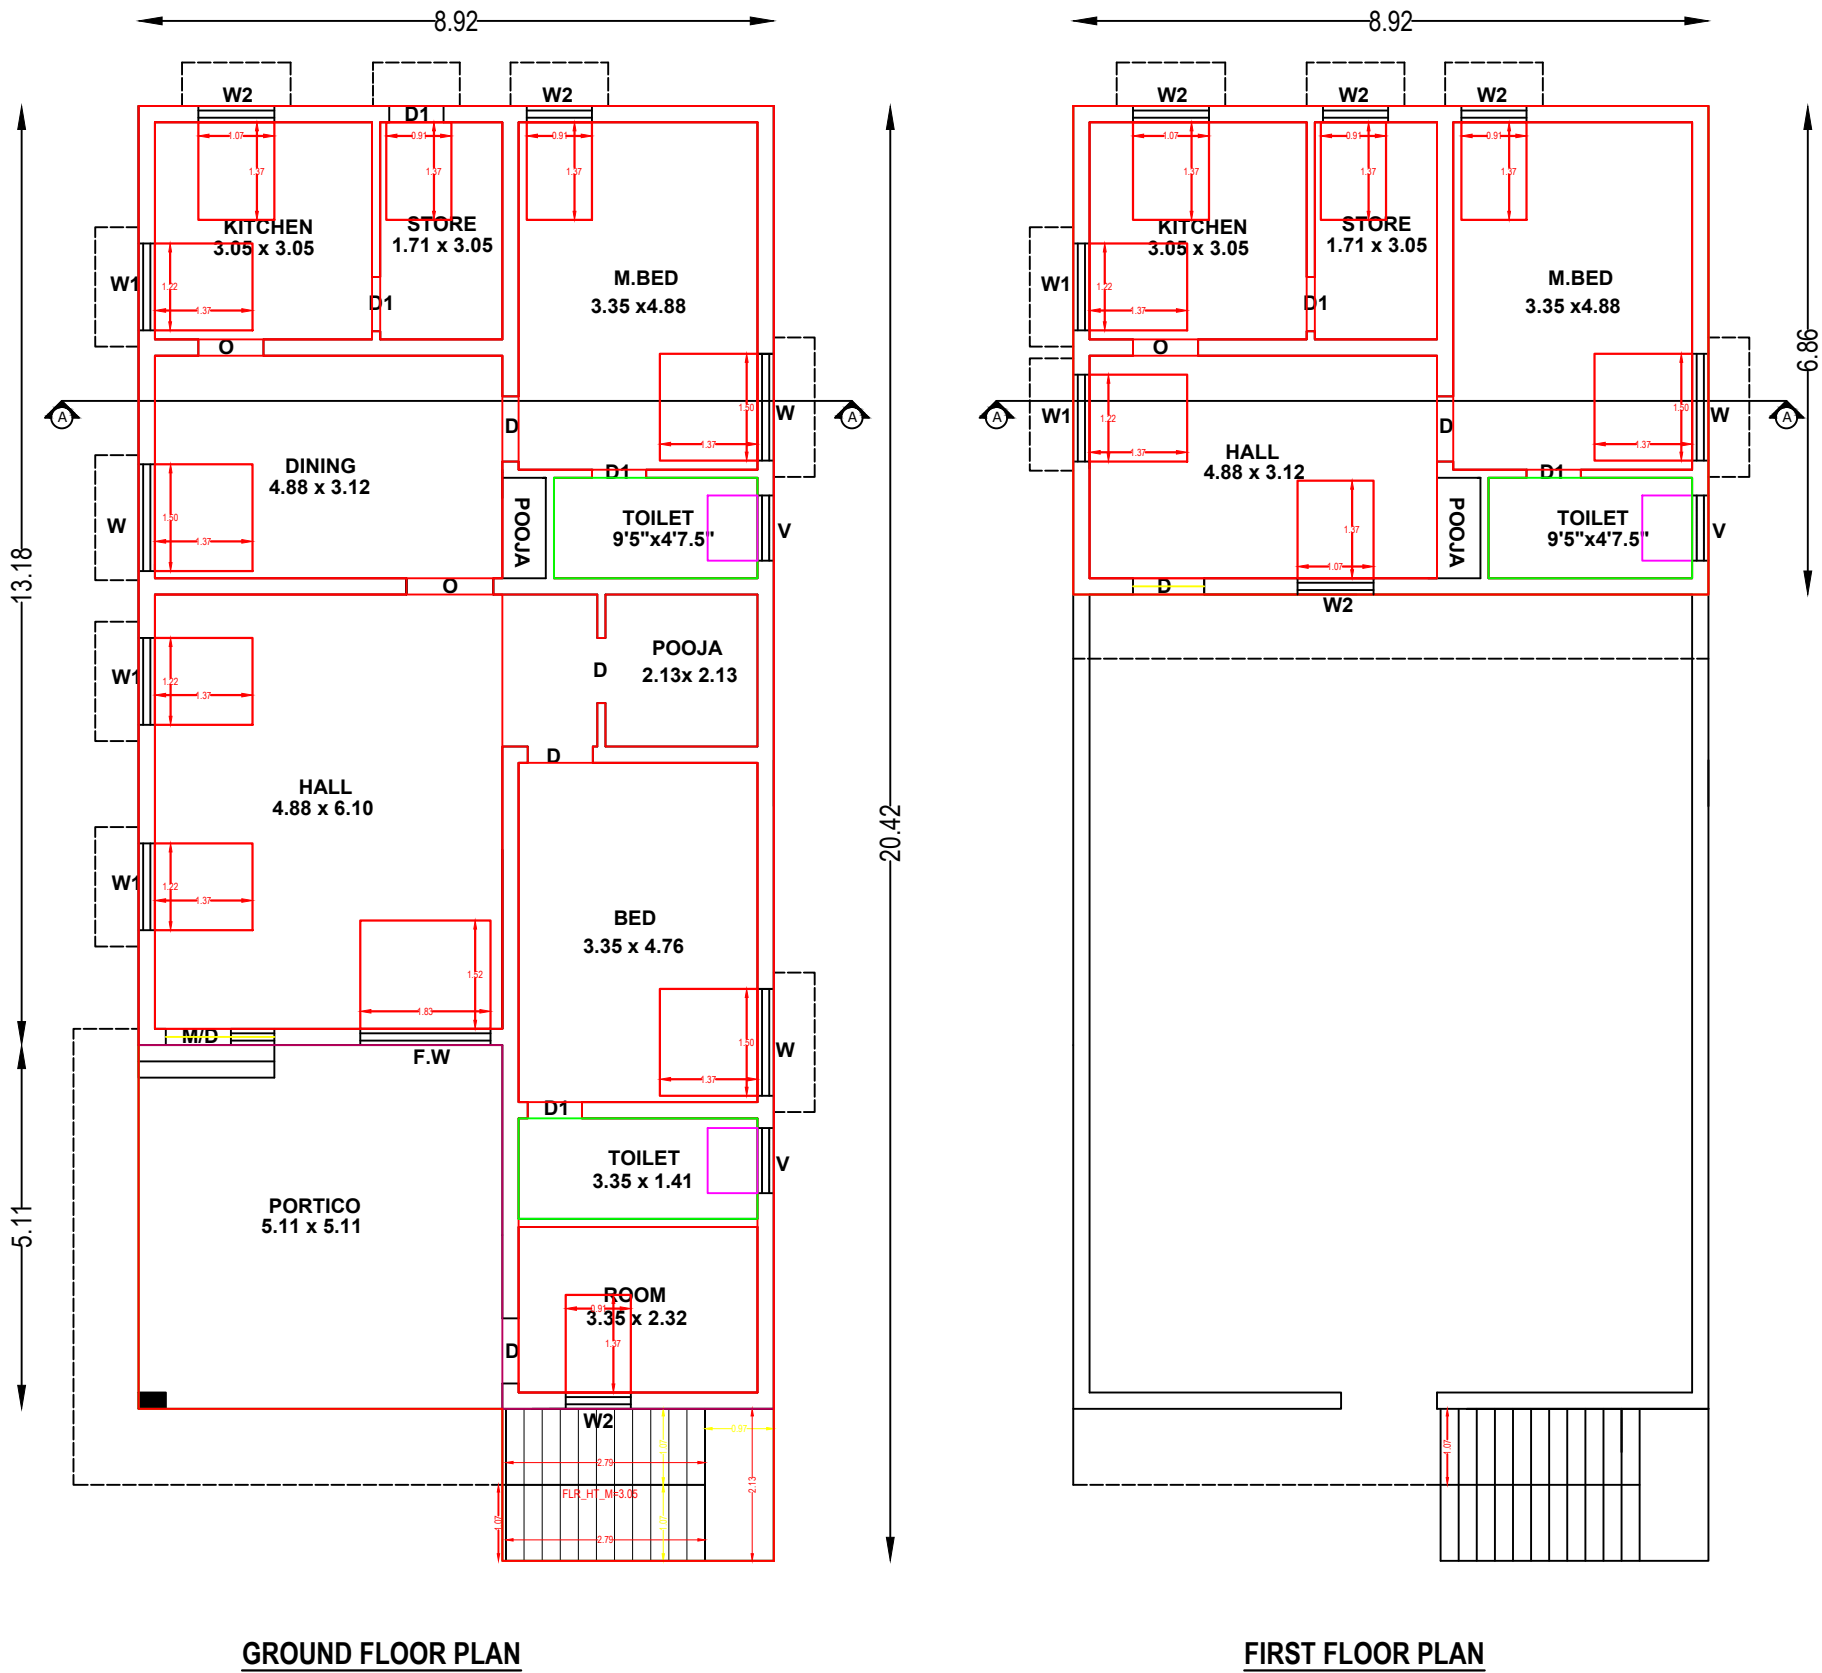


PLAN SHOWING THE PROPOSED CONSTRUCTION OF GROUND FLOOR AND FIRST FLOOR R.C.C ROOF RESIDENTIAL BUILDING AT
S.F.NO.48/3A4E, PATTa NO.2575, PLOT NO.5, SAMY NAGAR, NALLIYAMPALAYAM, PUNJAI EDIYAR MELMUGAM VILLAGE,
VELUR TOWN PANCHAYAT, PARAMATHI VELUR TALUK, NAMAKKAL DISTRICT.

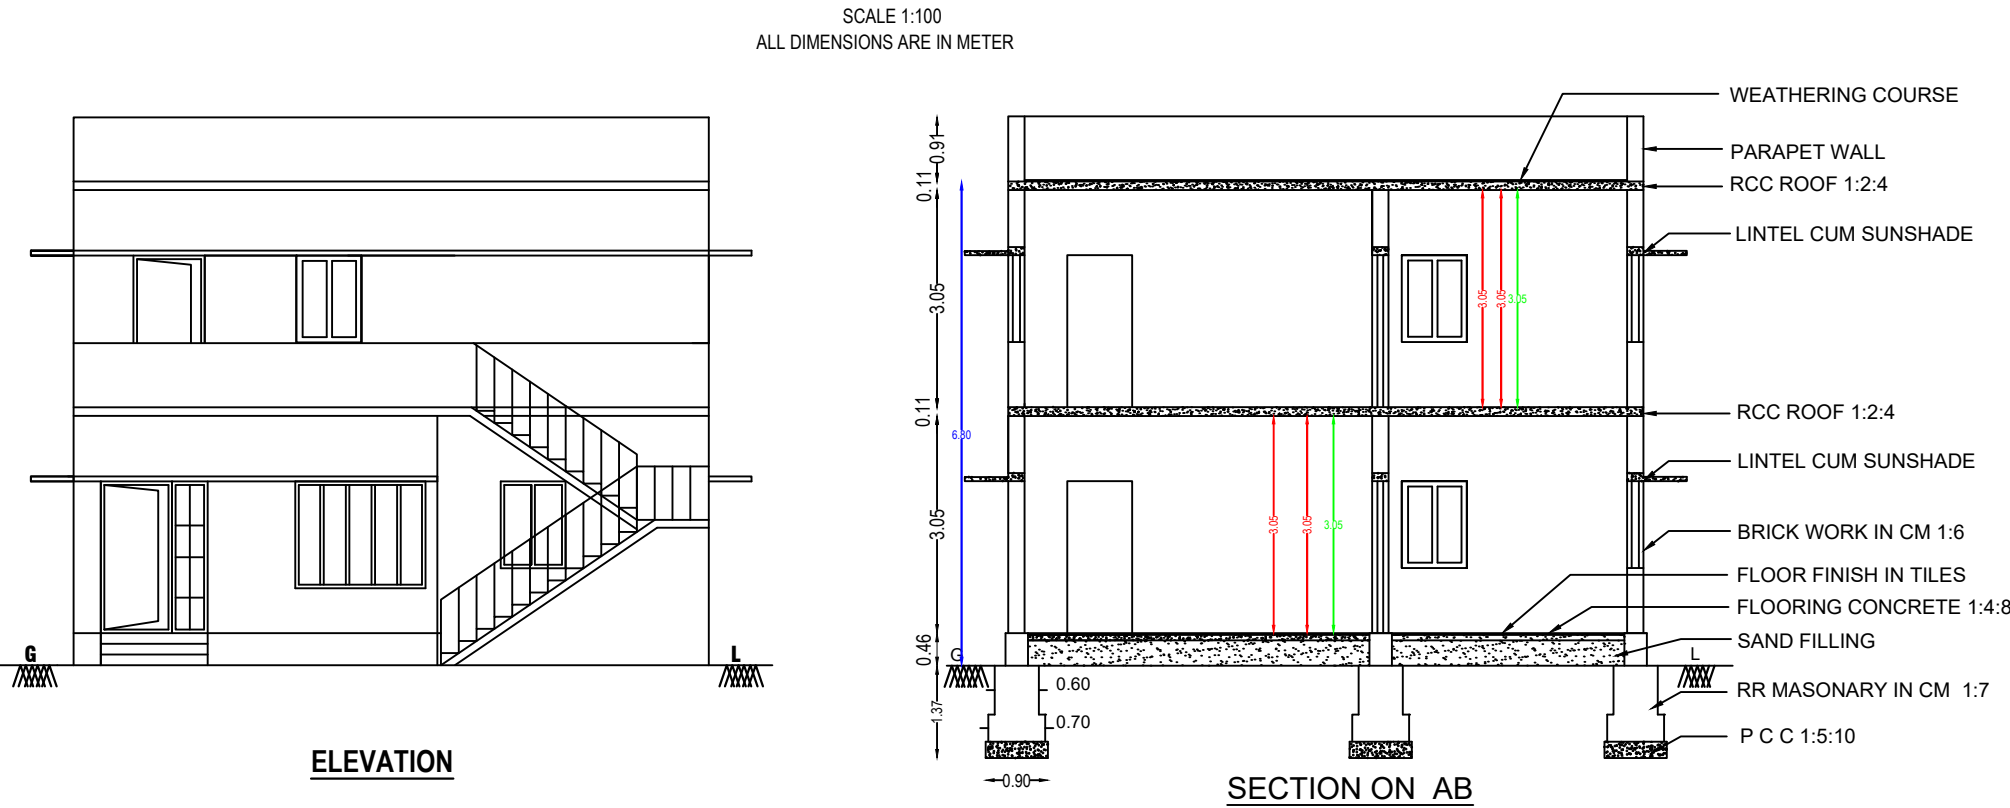

JOINERIES

M.D	DOOR	1.50 x 2.13
D	DOOR	1.00 x 2.13
D1	DOOR	0.76 x 2.13
FW	WINDOW	1.52 x 1.82
W	WINDOW	1.52 x 1.37
W1	WINDOW	1.22 x 1.37
W2	WINDOW	1.20 x 1.37
O	OPEN	1.00 x 2.13
V	VENTILATOR	0.90 x 0.60

AREA DETAILS	SQ FT	SQ M
AREA OF THE SITE	3044.25	282.81
PLINTH AREA OF THE GROUND FLOOR	1842.52	171.17
PLINTH AREA OF THE FIRST FLOOR	658.12	61.14
TOTAL AREA OF THE BUILDING	2500.64	232.31
NET OPEN SPACE	1201.73	111.64

APPLICANT

R. Manoharan

Mr.R.MANOHRAN S/o. RAMASAMY

ENGINEER

S. Velusamy

S.VELUSAMY,B.E.,MIE.,FIV.,C.ENGG(I),
Consulting Civil Engineer & LBS
Valuer for Income Tax, Banks & LIC,
Regd.4/2008-2009,Dist Panel Valuer Class 1A,
193 W(c),High School Road,
Velur - 638182, Namakkal (Dt).