

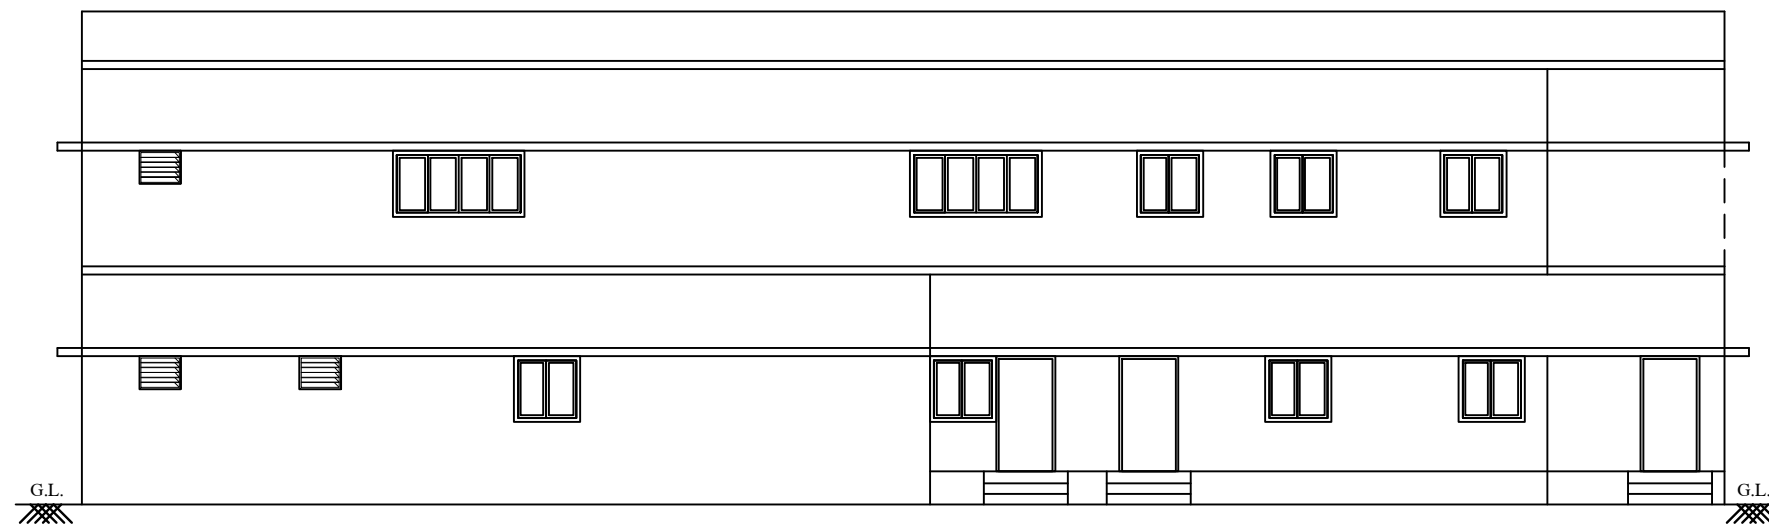


PLAN SHOWING THE CONSTRUCTION OF GROUND & FIRST FLOOR RESIDENTIAL BUILDING, IN OLD S.F.NO: 381/2B PART, 381/3 PART, T.S NO:226 & 227, NEW T.S NO: 226/4, & 227/2, WARD NO:26, BLOCK NO:3, AT VILANKURICHI, COIMBATORE CITY MUNICIPAL CORPORATION, COIMBATORE NORTH TALUK , COIMBATORE DISTRICT. VILANKURICHI D.D.PLAN NO.8


APPLICANT:
Mrs. D. MITHUNA PRIYADARSHINI. W/o. Mr. DORAIRAJ

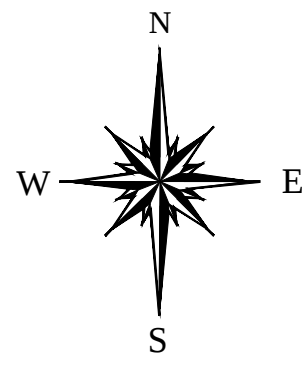

ELEVATION - EAST SIDE

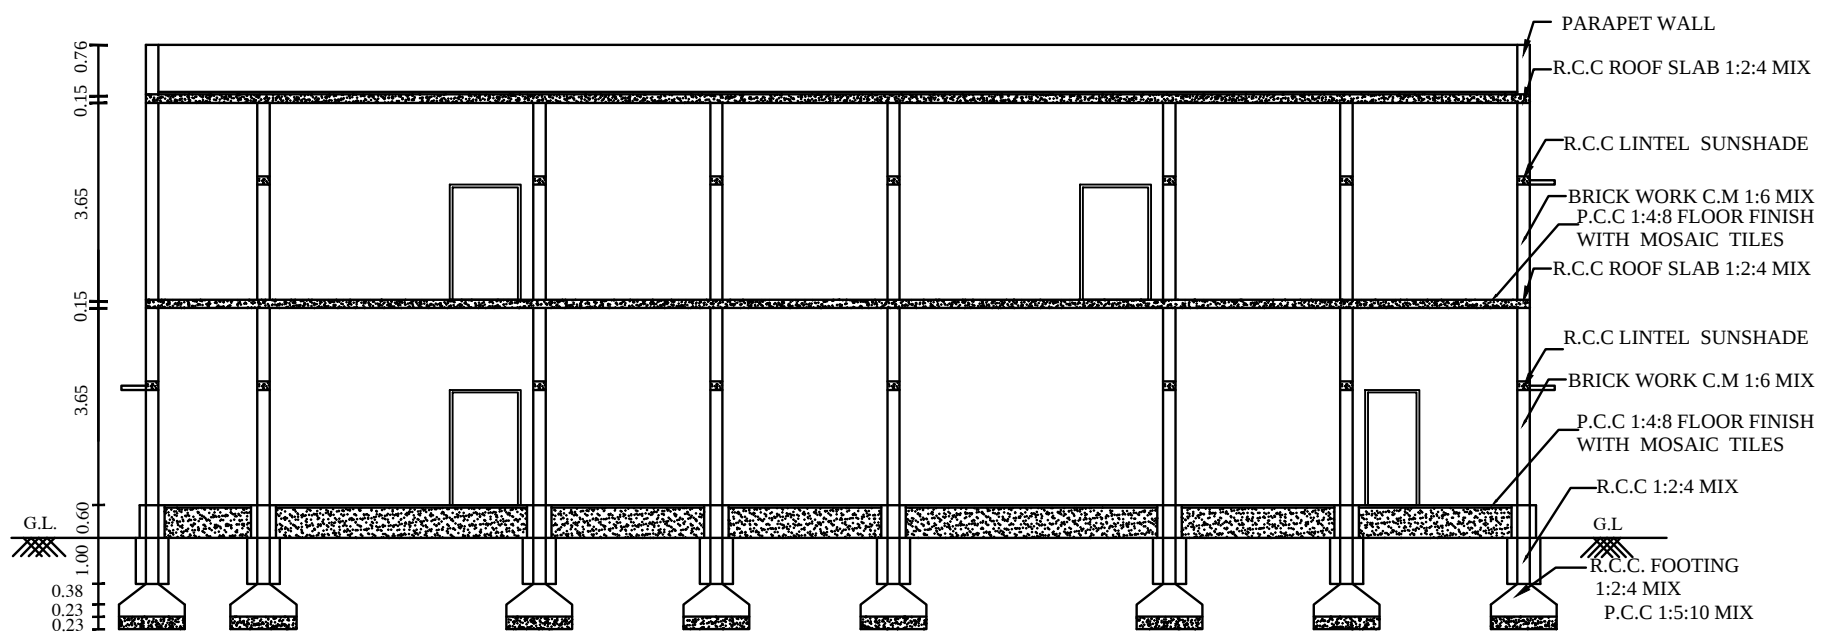

SECTION ON "AA"

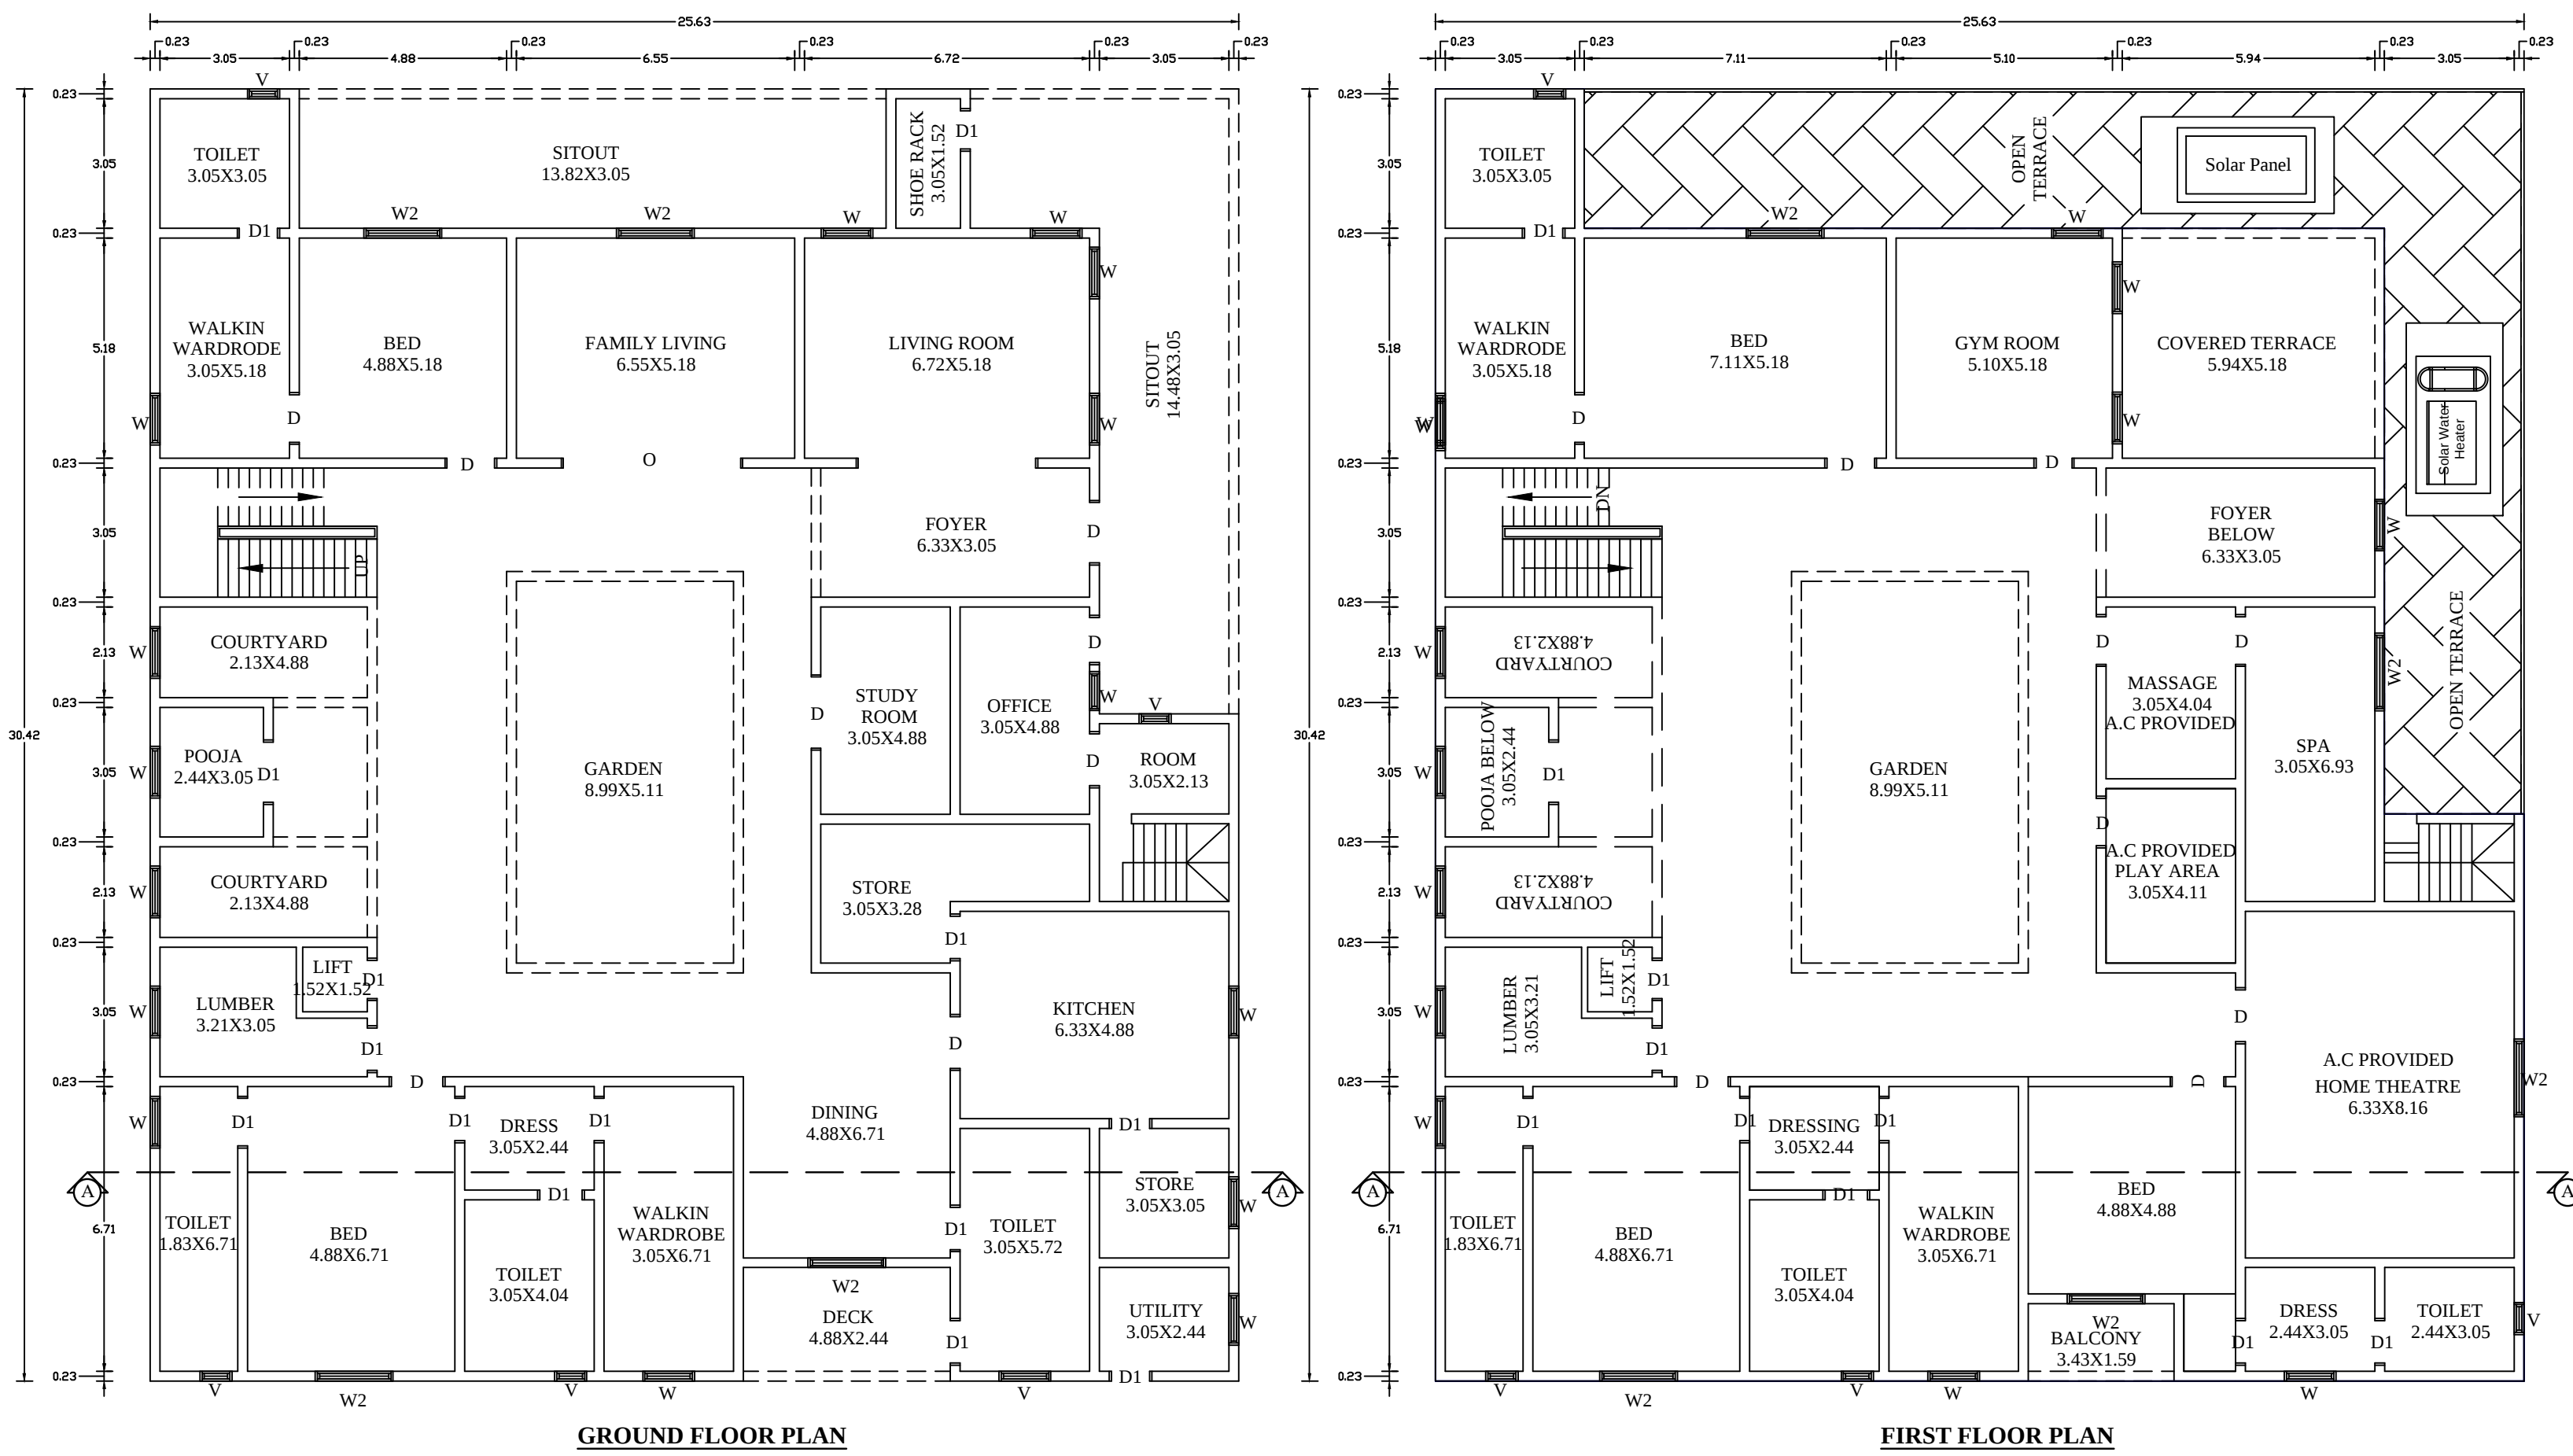


GROUND FLOOR PLAN

FIRST FLOOR PLAN

To Vilankurichi

23'0" Existing
Layout Road

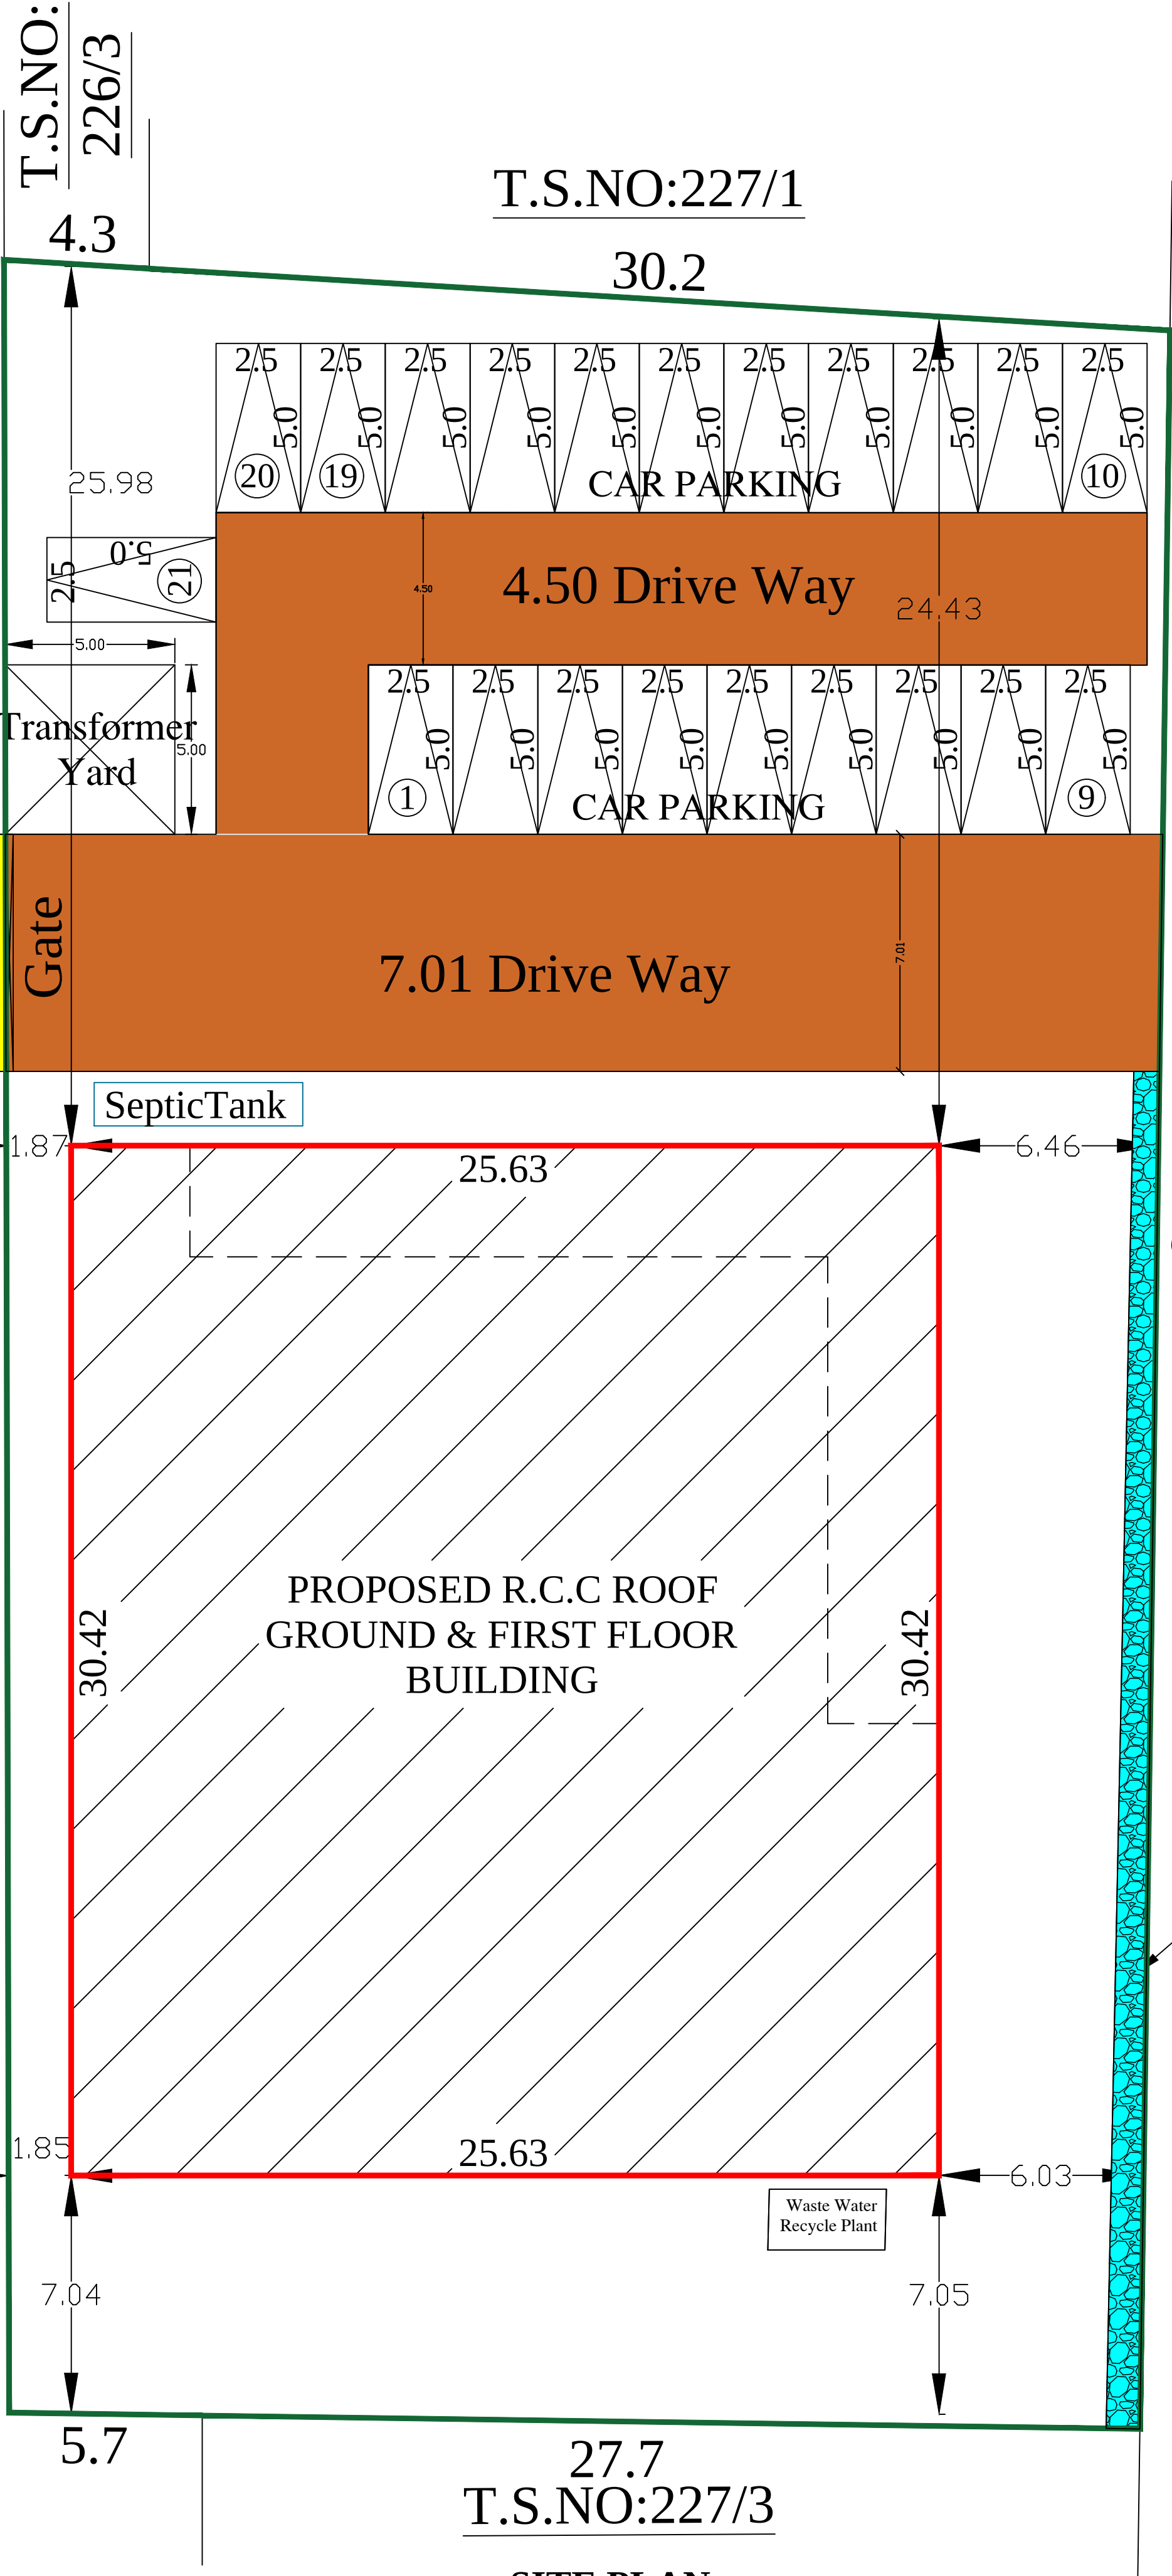

PROPOSED R.C.C ROOF
GROUND & FIRST FLOOR
BUILDING

27.7
T.S.NO:227/3

SITE PLAN

S. DIVYA
SURVEYOR

G. BALAMURUGAN
DRAUGHTSMAN GRADE - III

S. MOHANA
PLANNING ASSISTANT

VILANKURICHI D.D.PLAN NO.8

AREA OF THE SITE 0.52 1/2 Acre (OR) 2109.00 SQ.M

SCALE - 1:100	BUILDING AREA DETAILS	FSI (SQ.M)	NON FSI (SQ.M)	TOTAL BUILTUP AREA
ALL DIMENSION ARE IN METRE	GROUND FLOOR	779.74	-----	779.74
	FIRST FLOOR	661.88	-----	661.88
	TOTAL	1441.62		1441.62

NO OF DWELLING UNIT 1



FSI (FLOOR SPACE INDEX)
1441.62 / 2109.00 = 0.68

PARKING	REQUIRED	PROVIDED
CAR PARKING	21 NOS	21 NOS
TWO WHEELER PARKING	---	---

COLOUR INDEX:-	DETAILS OF JOINARIES.
EXISTING ROAD	DESCRIPTION METERS FEETS & INCHES
APPLICANT SITE BOUNDARY	MD - MAIN DOOR 2.44 X 2.44 8'0" X 8'0"
PROPOSED BUILDING	D - DOOR 1.07 X 2.44 3'6" X 8'0"
RAIN WATER HARVESTING	PD - DOOR 1.83 X 2.44 6'0" X 8'0"
OPEN SPACE RESERVATION	OP1 - OPEN 2.44 X 2.44 8'0" X 8'0"
DRIVE WAY	OP2 - OPEN 4.57 X 2.44 14'0" X 8'0"
	W1 - WINDOW 3.05 X 2.13 10'0" X 7'0"
	W - WINDOW 1.37 X 2.13 4'6" X 7'0"
	V2- VENTILATOR 1.22 X 0.61 4'0" X 2'0"

ONLINE APPLICATION NO:- SWP / BPA / 0005454 / 2023

LP / CLP A NO: 127 / 2023
PLANNING PERMISSION NO:- 140 / 2023

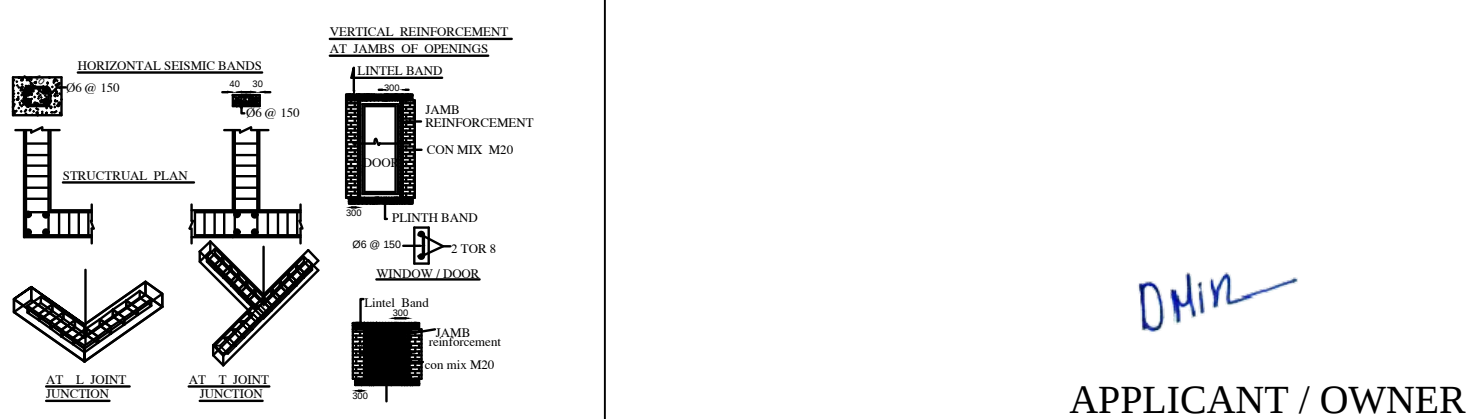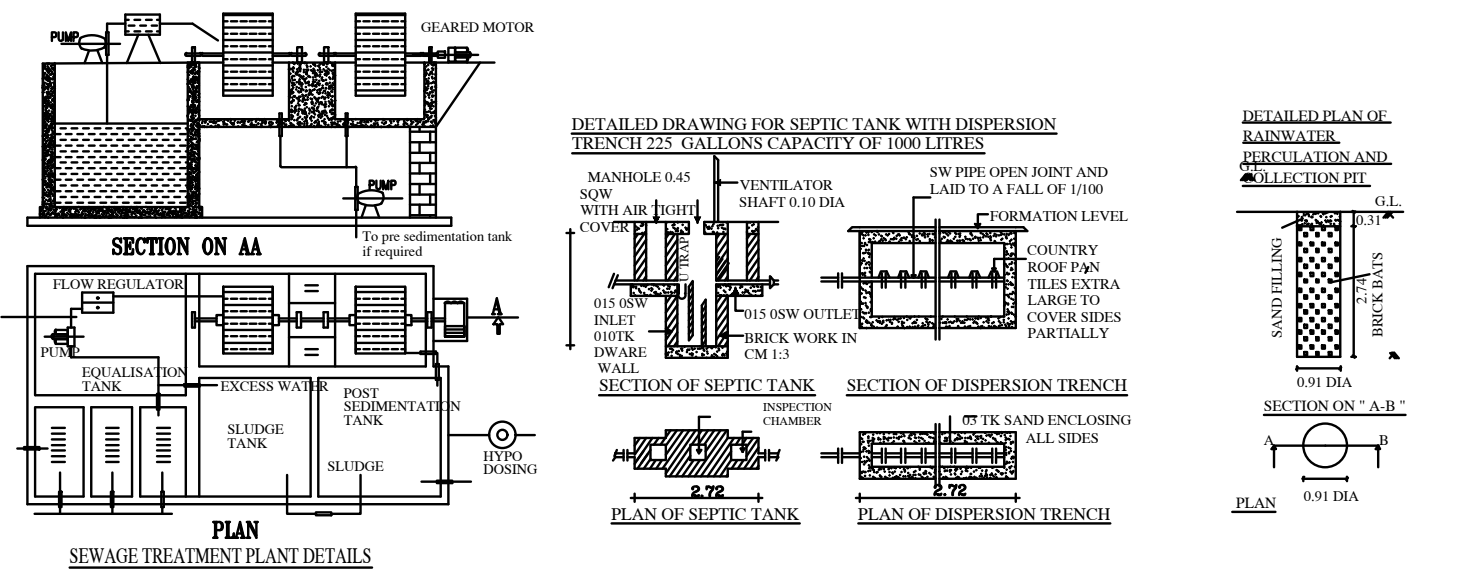

APPLICANT / OWNER

R. SURENDRAN K.V. B.E.
REGISTERED ENGINEER GRADE - II
REG NO. 15186-000186-001
NO. 107B, LAKSHMI NAGAR, JYOTI ROAD
KANGAYAM, TIRUPUR, 640 012

REGISTERED STRUCTURAL ENGINEER

R. SURENDRAN K.V. B.E.
REGISTERED ENGINEER GRADE - II
REG NO. 15186-000186-001
NO. 107B, LAKSHMI NAGAR, JYOTI ROAD
KANGAYAM, TIRUPUR, 640 012

REGISTERED ENGINEER