


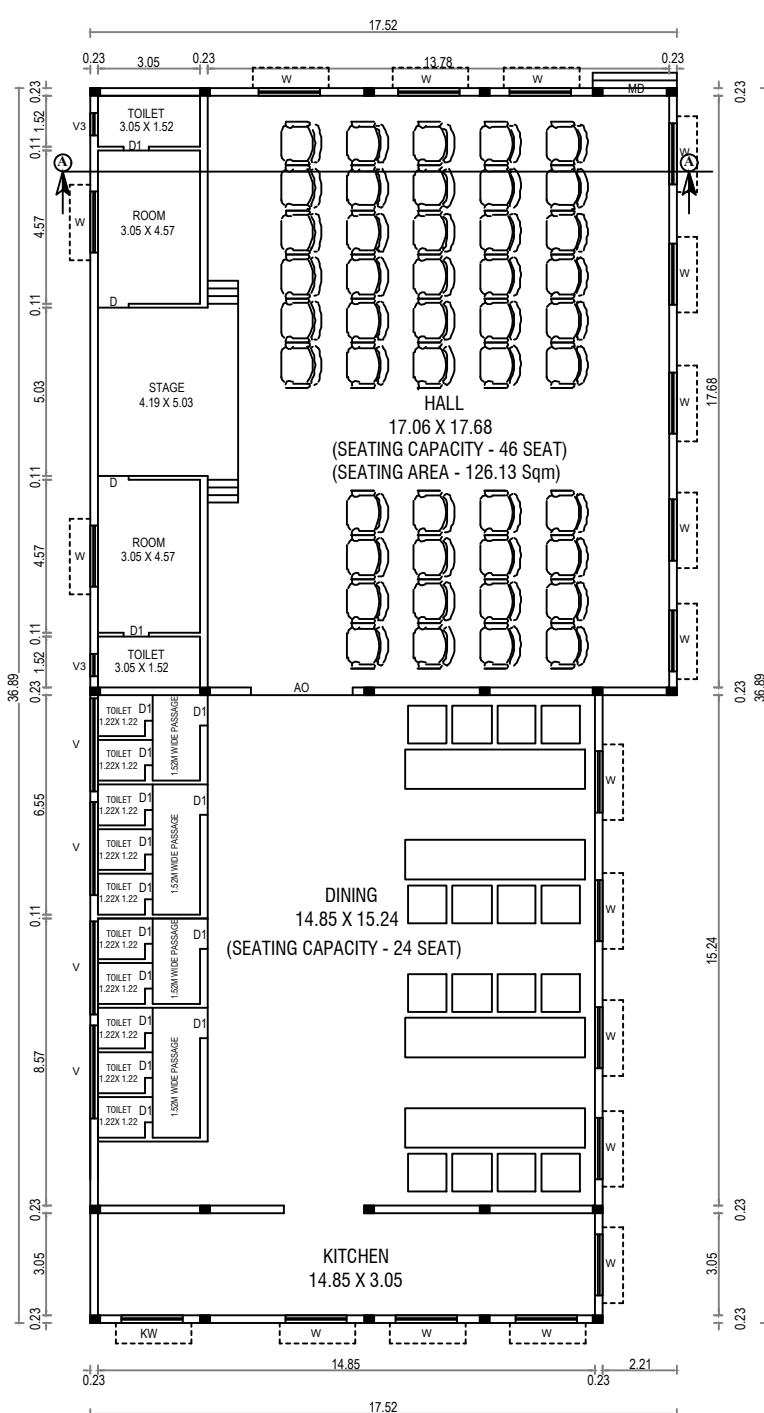
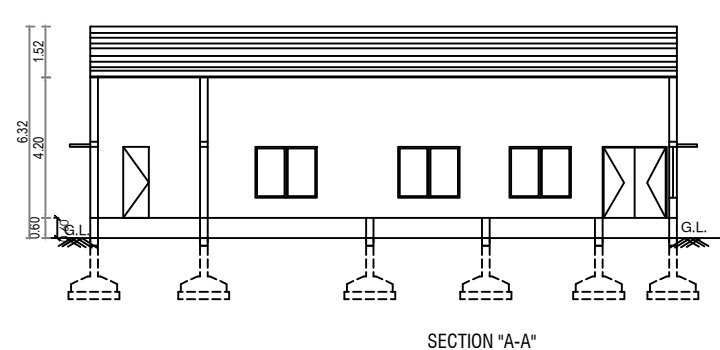


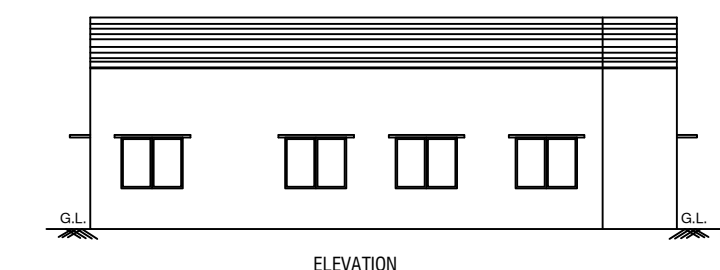

GROUND FLOOR PLAN




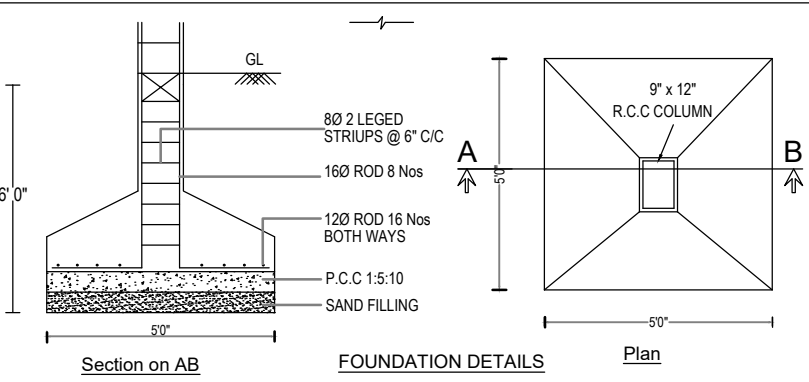


FOUNDATION DETAILS



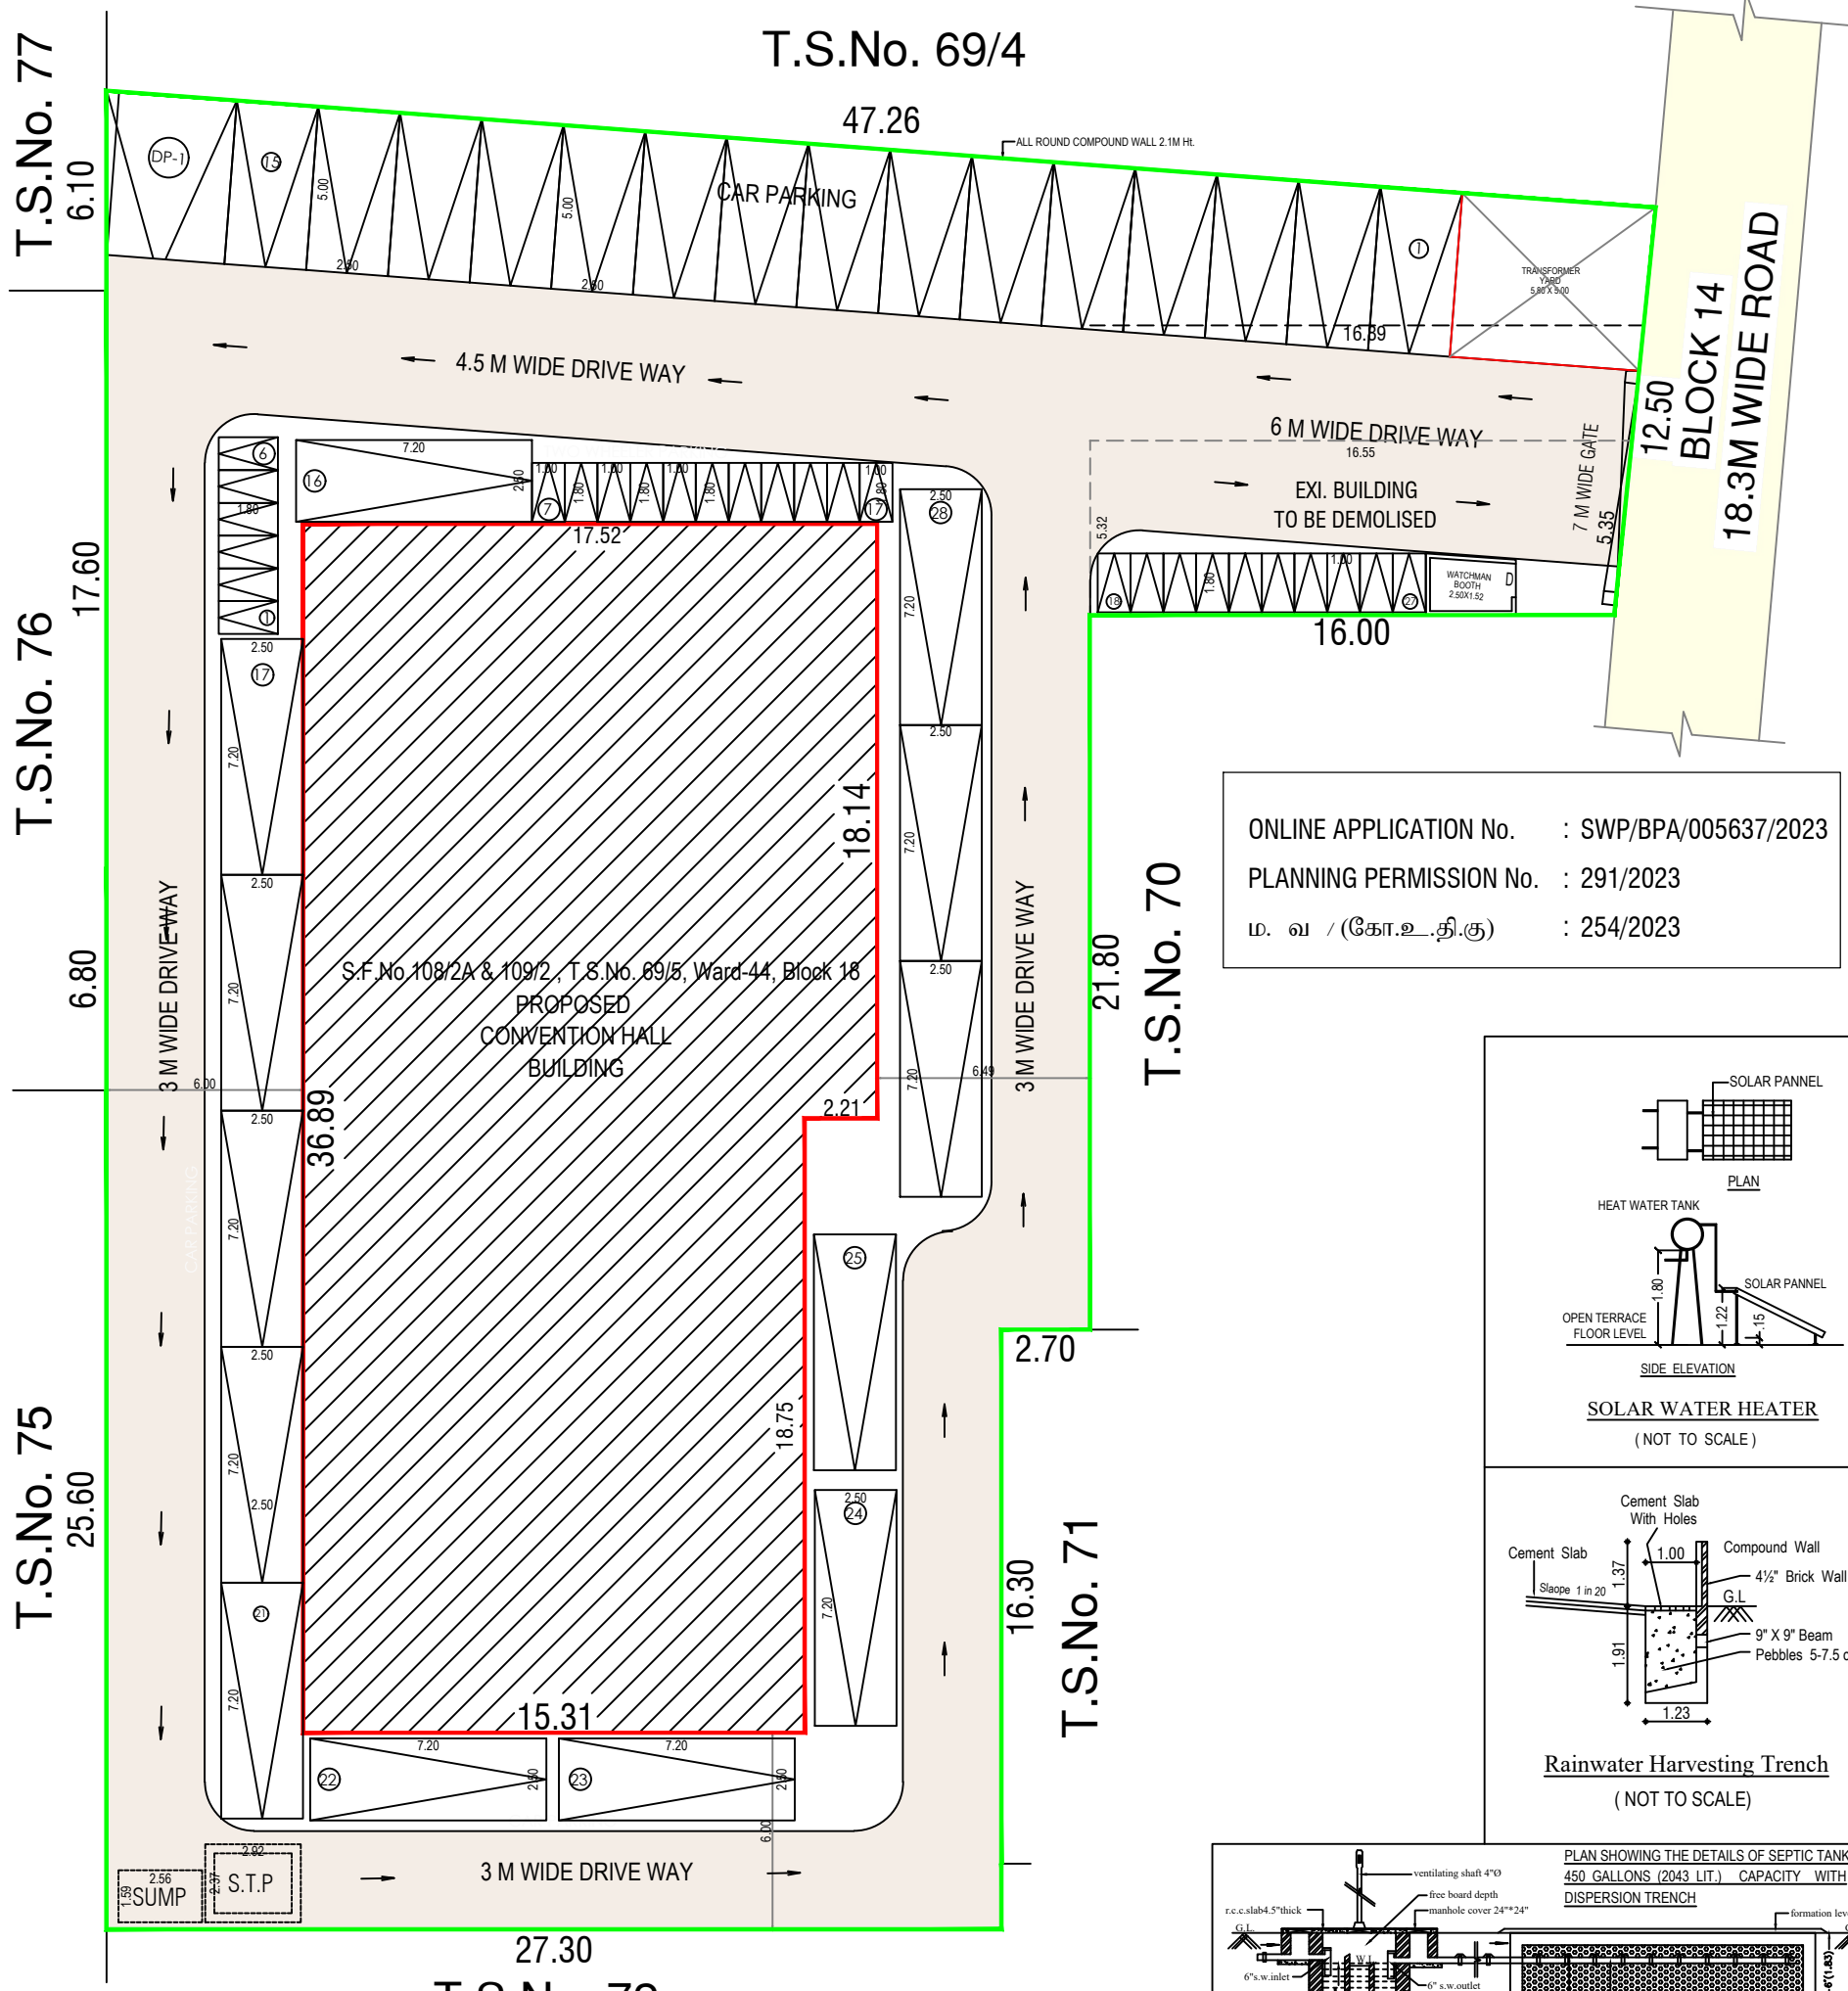


T.S.No. 72

SITE PLAN

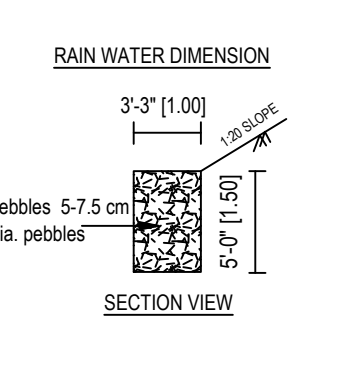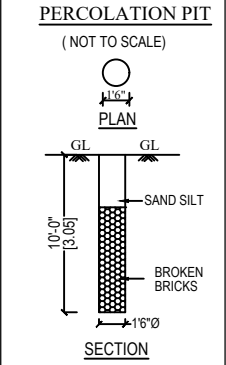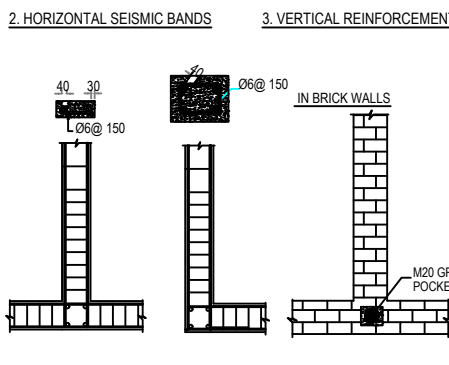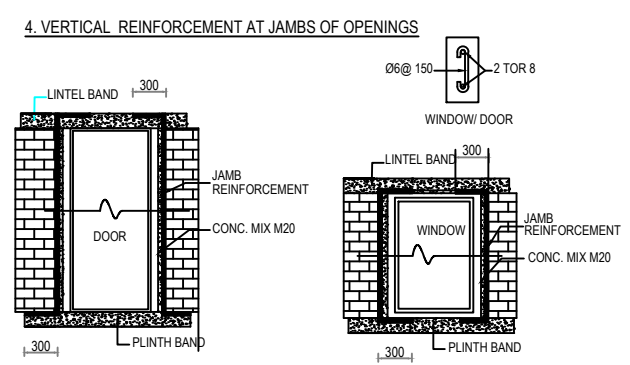

ONLINE APPLICATION No. : SWP/BPA/005637/2023
PLANNING PERMISSION No. : 291/2023
ம. வ. / (கோ.உ.தி.சு) : 254/2023

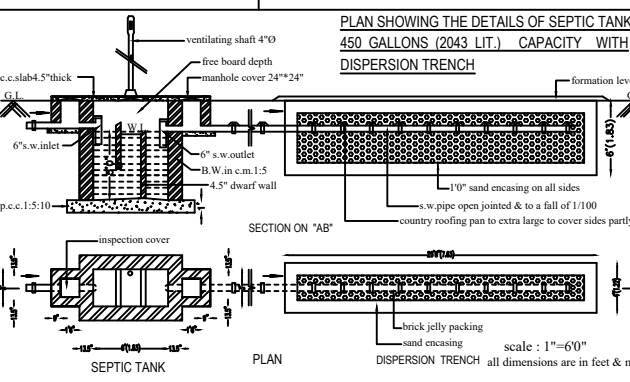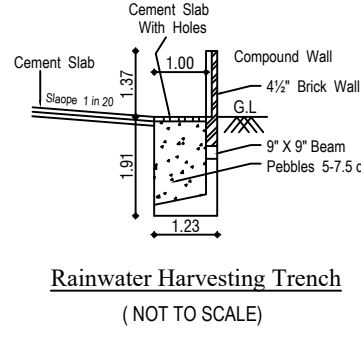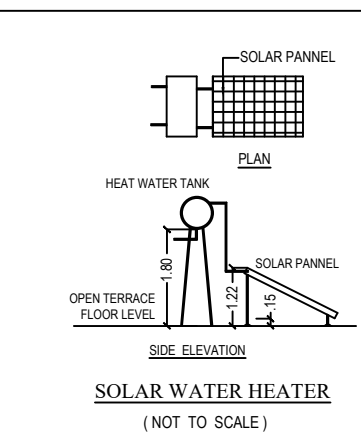

Plan Showing the Proposed Construction Of G.I Sheet Roofed Convention Hall Building In S.F.No.108/2A & 109/2 , T.S.No. 69/5, Ward-44, Block 18, At Komarapalayam Village, Perur Taluk, Coimbatore Corporation.

REFERENCE		
Site Boundary		
Proposed Building		
Existing Road		

N
W E
S

SCALE : 1" = 80"

SITE AREA DETAILS		Sq.Ft.	Sq.M.
SITE AREA (AS PER TSLR)		20666.88	1920.00
SITE AREA (AS PER DOCUMENT)		19900.00	1849.00
FLOOR DETAILS	TOTAL AREA (Sqm)	Non - FSI AREA (Sqm)	FSI AREA (Sqm)
CONVENTION HALL AREA	558.07	-	558.07
TOILET AREA	46.73	-	46.73
TOATL AREA	604.80	-	604.80

JOINERY DETAILS	FEET	METER
MD DOOR	50" x 70"	1.527 x 2.13
D DOOR	30" x 70"	0.91 x 2.13
D1 DOOR	26" x 70"	0.75 x 2.13
W WINDOW	60" x 50"	1.83 x 1.52
KW KITCHEN WINDOW	40" x 30"	1.22 x 0.91
V VENTILATOR	30" x 30"	0.91 x 0.91

Plot Coverage	-	604.80 / 1849.00 x 100 = 32.70%
FSI	-	604.80 / 1849.00 = 0.32

CAR PARKING REQUIRED :		
CARPARKING :	558.07 / 20.00	= 27 Nos

TWO WHEELER PARKING PROVIDED	-	27 Nos.
CAR PARKING PROVIDED	-	28 Nos.
DISABLE CAR PARKING PROVIDED	-	01 Nos.

M. RAO
APPLICANT

ENGINEER