
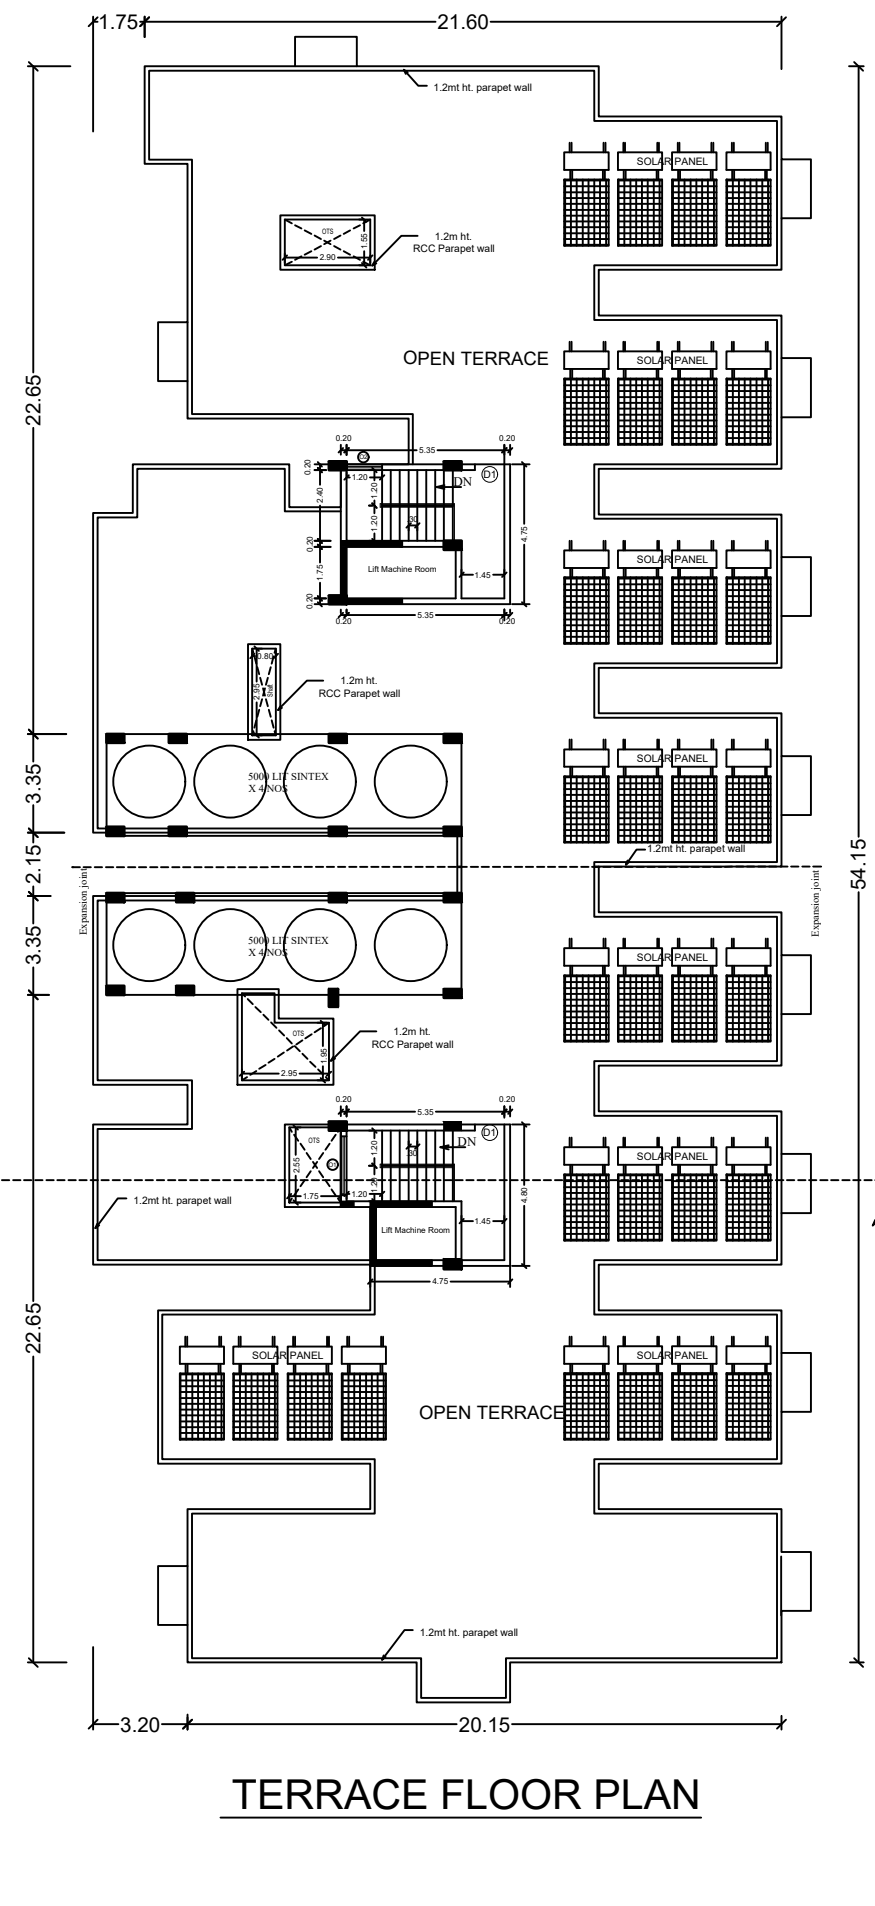
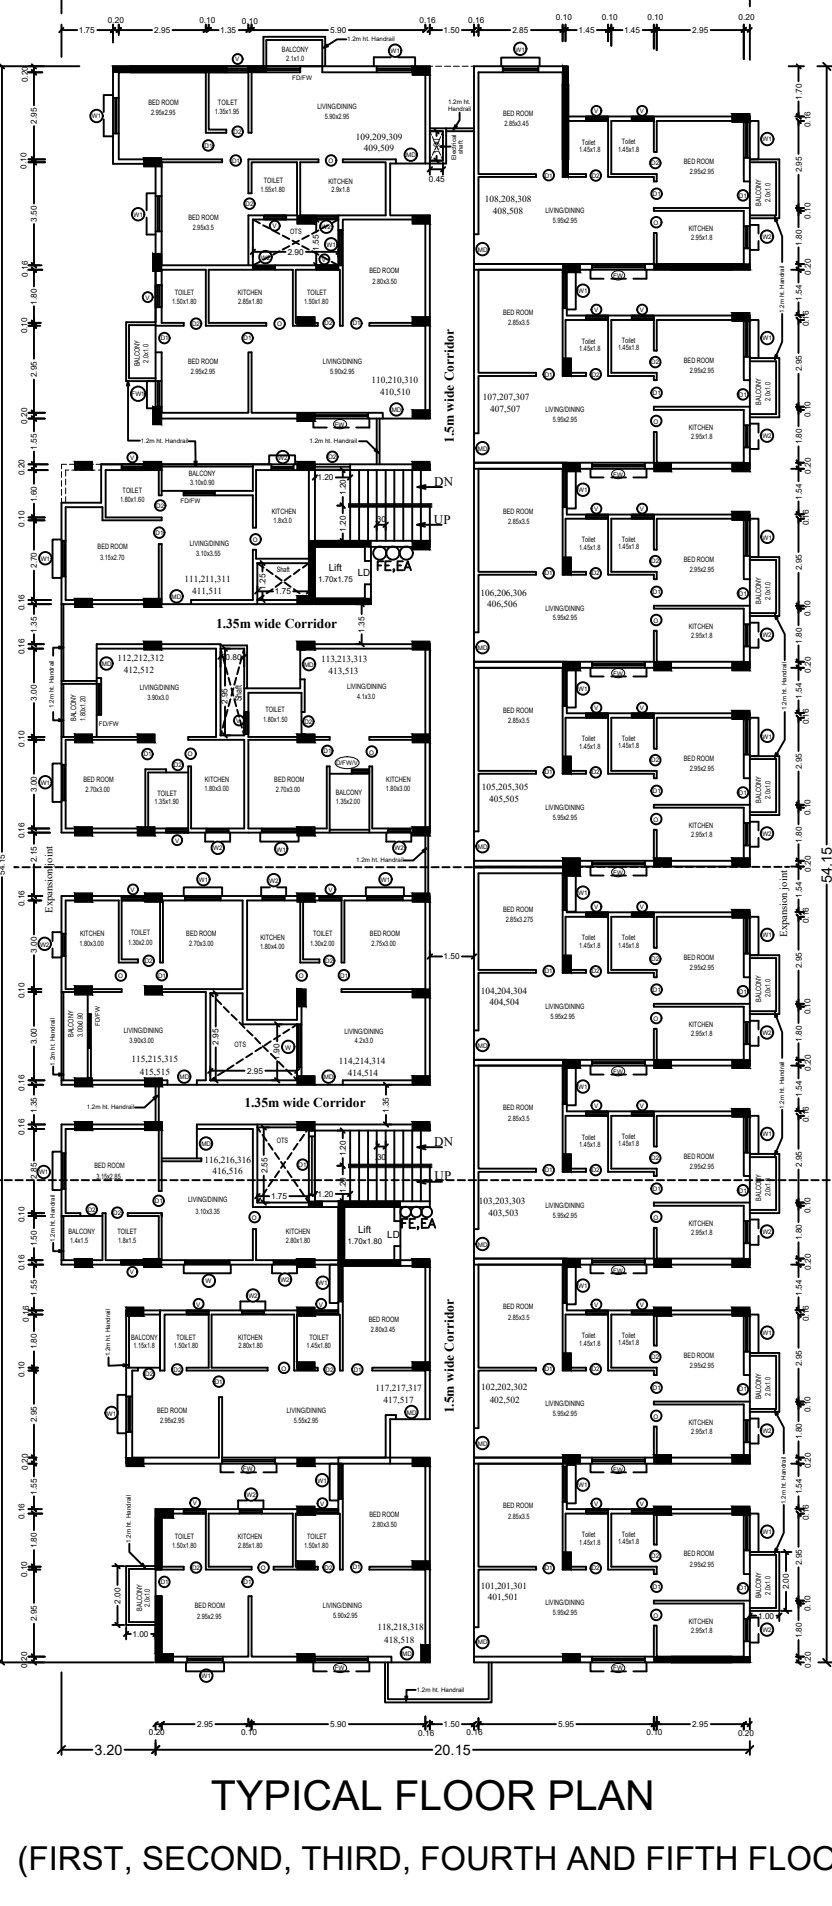
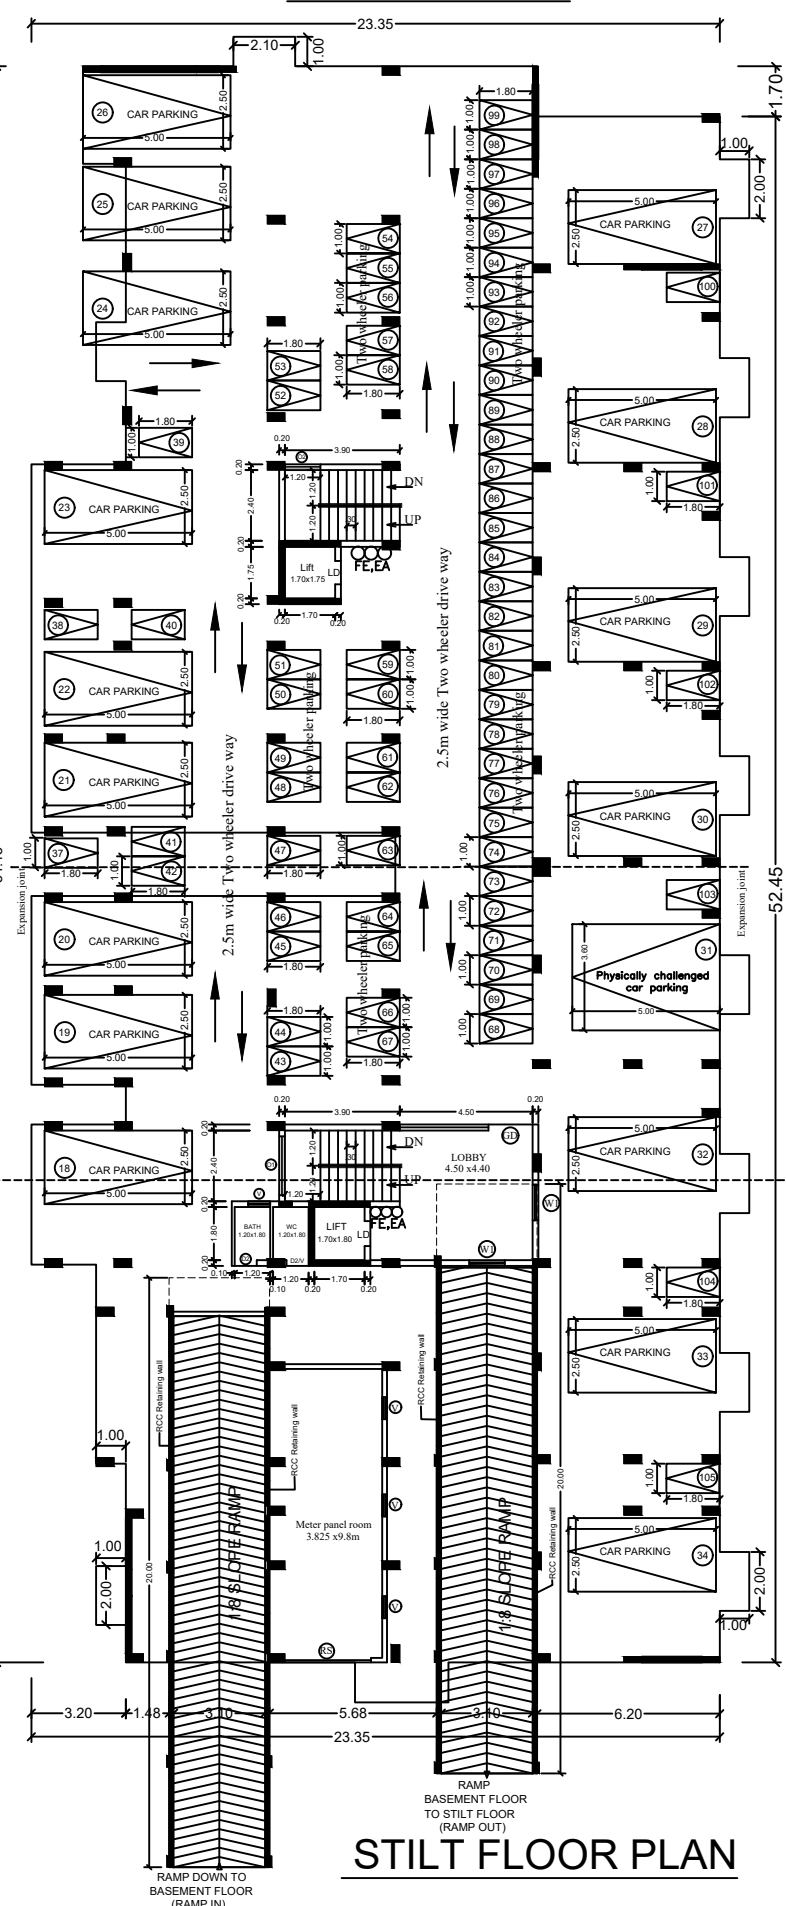
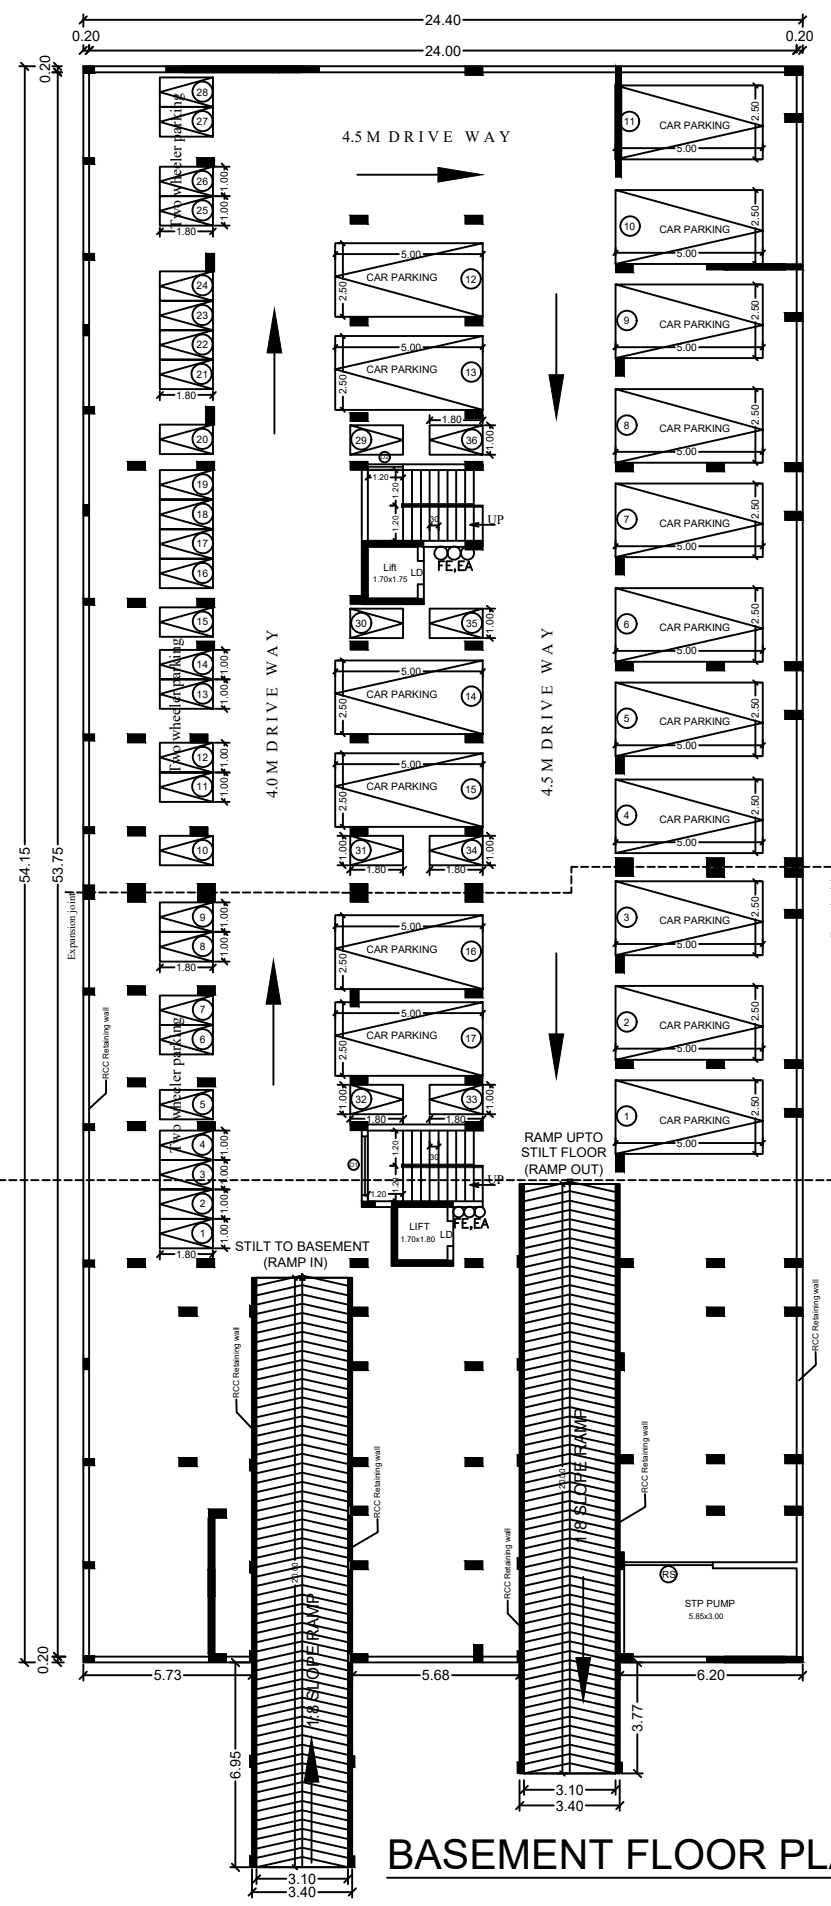
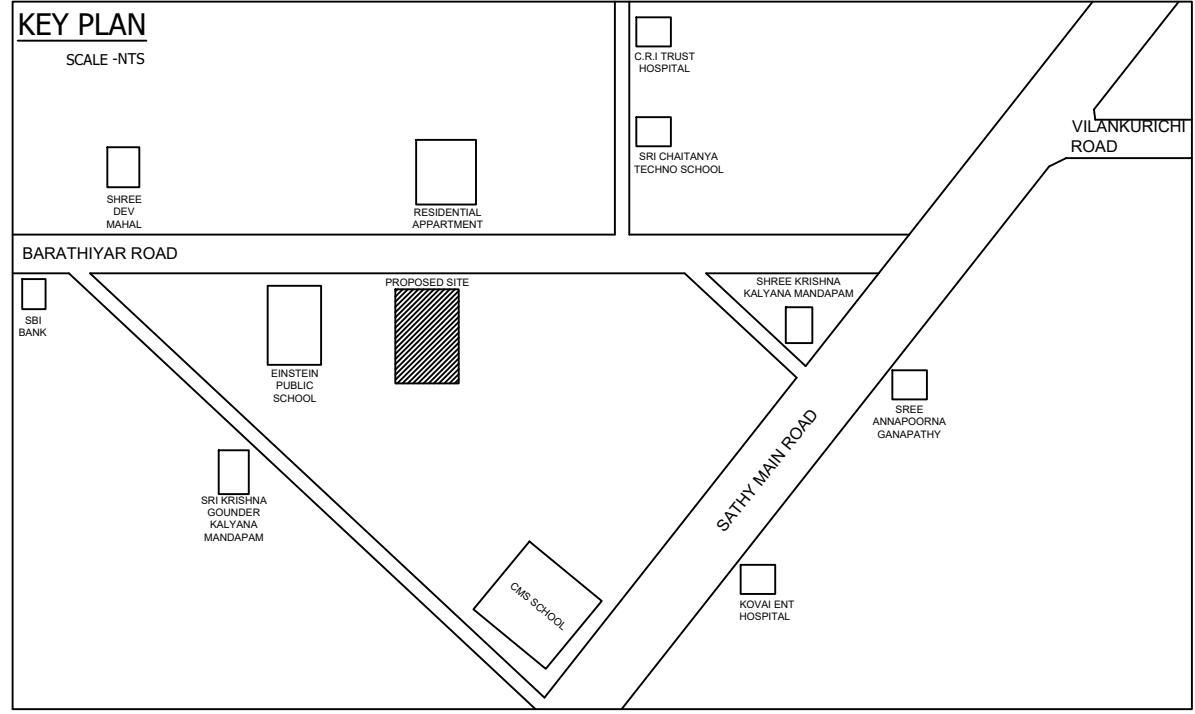
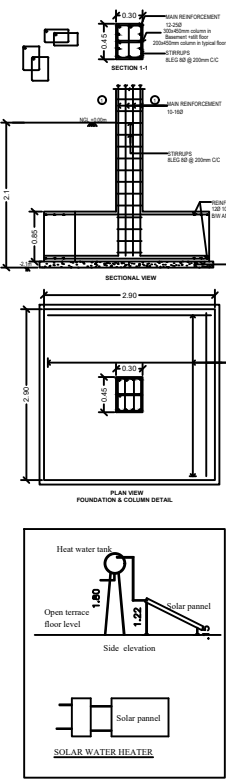
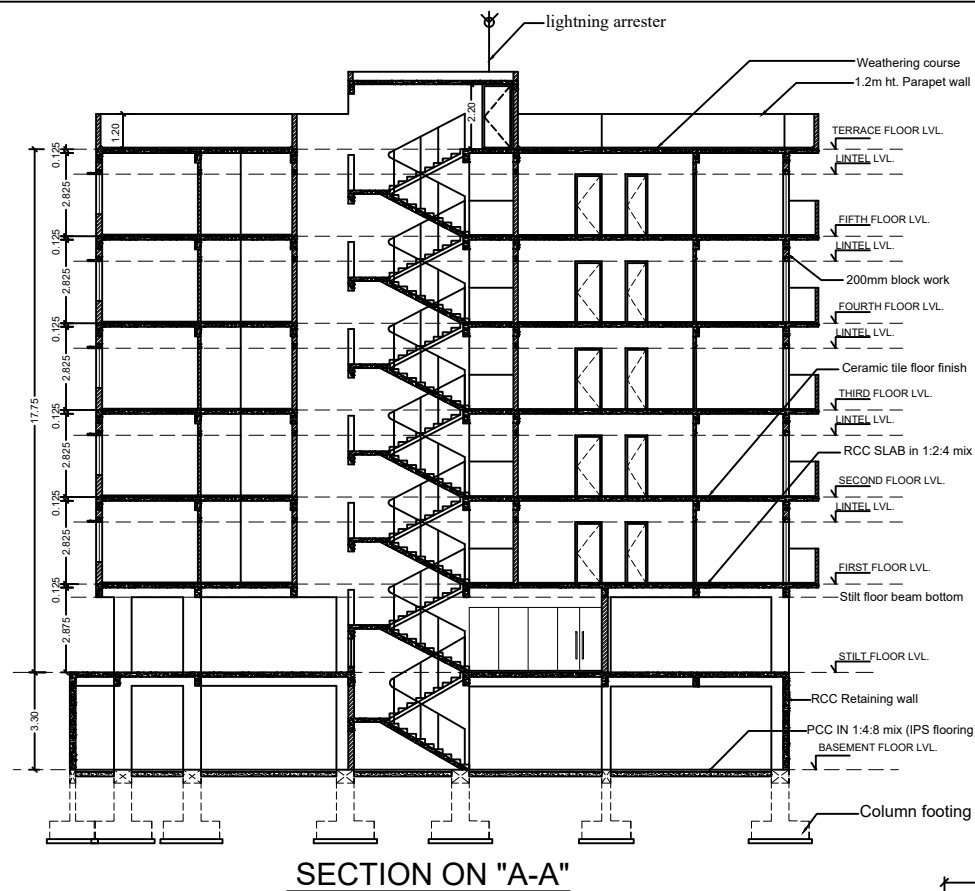


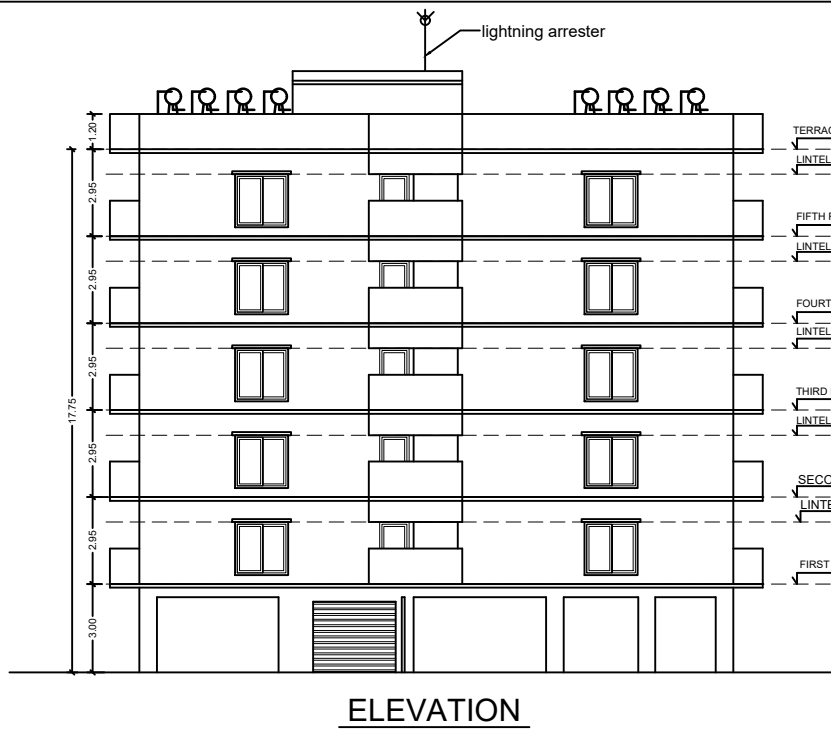

PLAN SHOWING THE PROPOSED AFFORDABLE HOUSING PROJECT APARTMENT BUILDING IN T.S.NO-17/2, WARD NO-V (22), BLOCK NO-49 IN GANAPATHY VILLAGE, COIMBATORE NORTH TALUK, COIMBATORE CORPORATION.

SCHEDULE OF JOINERY		METRE
MD	MAIN DOOR	1.00 x 2.10
D	DOOR	1.00 x 2.10
D1	DOOR	0.90 x 2.10
D2	DOOR	0.75 x 2.10
D2V	DOOR/VENTILATOR	0.75 x 2.10/0.75x0.60
FD/FW	FRENCH DOOR/ FRENCH WINDOW	0.75 x 2.10/0.65x 2.10
D/FW/V	DOOR/ FRENCH WINDOW/VENTILATOR	0.75 x 2.10/0.65x 2.10/1.35x0.6
LD	LIFT DOOR	1.20 x 2.10
O	OPEN	0.90 x 2.10
O1	OPEN	1.50 x 1.50
FW	FRENCH WINDOW	1.80 x 2.00
FW1	FRENCH WINDOW	0.875x 2.00
W	WINDOW	1.50 x 1.35
W1	WINDOW	1.20 x 1.35
W2	WINDOW	0.75 x 1.20
V	VENTILATOR	0.75 x 0.75
V1	VENTILATOR	2.40 x 0.45
V2	VENTILATOR	1.50 x 0.60
RS	ROLLING SHUTTER	3.00 x 2.40

ALL METRIC DIMENSIONS ARE IN "M"
FE - FIRE DETECTING AND EXTINGUISHING SYSTEM PROVIDED
EA - EMERGENCY ALARM PROVIDED
SAND BUCKETS PROVIDED

AREA STATEMENT	SFT	SQM
1.FMB AREA	23519.34	2185.00
2.DOCUMENT AREA	23522.40	2185.28
3.SUPER IMPOSED PLOT AREA	23191.25	2154.52

BUILT UP AREA		All measurement in "Sq.m"		TOTAL BUA		NO OF UNIT		USAGE (non FSI)	
S/NO	FLOOR	FSI	NON FSI	DEDUCTION					
1	BASMENT FLOOR	20.57	1333.14		1353.71			Staircase, Lift & Parking	
2	STILT FLOOR	43.50	1100.82		1144.32			Staircase, Lift & Parking	
3	FIRST FLOOR	1054.68		16.90	1071.58	18		Staircase, Lift & Parking	
4	SECOND FLOOR	1054.68		16.90	1071.58	18			
5	THIRD FLOOR	1054.68		16.90	1071.58	18			
6	FOURTH FLOOR	1054.68		16.90	1071.58	18			
7	FIFTH FLOOR	1054.68		16.90	1071.58	18			
8	TERRACE FLOOR (HEAD ROOM)		55.12		55.12			Staircase, Lift	
9	WATCHMEN ROOM		6.25		6.25				
10	TOTAL AREA	5357.47	2495.33	84.50	7937.30	90 unit			

INDIVIDUAL UNIT AREA (with balcony)					
Sl.No.	Area	Area	Area	Area	Area
101,201	55.42 sqm	55.42 sqm	55.42 sqm	55.42 sqm	55.42 sqm
102,202	55.42 sqm	55.42 sqm	55.42 sqm	55.42 sqm	55.42 sqm
103,203	55.42 sqm	55.42 sqm	55.42 sqm	55.42 sqm	55.42 sqm
104,204	55.42 sqm	55.42 sqm	55.42 sqm	55.42 sqm	55.42 sqm
105,205	55.42 sqm	55.42 sqm	55.42 sqm	55.42 sqm	55.42 sqm
106,206	55.42 sqm	55.42 sqm	55.42 sqm	55.42 sqm	55.42 sqm
107,207	55.42 sqm	55.42 sqm	55.42 sqm	55.42 sqm	55.42 sqm
108,208	55.42 sqm	55.42 sqm	55.42 sqm	55.42 sqm	55.42 sqm
109,209	55.42 sqm	55.42 sqm	55.42 sqm	55.42 sqm	55.42 sqm
110,210	55.42 sqm	55.42 sqm	55.42 sqm	55.42 sqm	55.42 sqm

25 Sqm to 50 Sqm flat - 30 nos
50 Sqm to 75 Sqm flat - 60 nos
TOTAL NOS OF DWELLING - 90 UNIT

For Town & City Developers
Sanjivani

APPLICANT
Ar. PRESTON VARGHESE
REG No. CA/2008/4373
Coimbatore LP/A/GR-5/1904/019

ARCHITECT
S. ARUN KUMAR, ME (Struct)
CBE Reg No. CA/2008/4373
METIS STRUCTURES
55-1 Lakshmi Garden, Sankara College Road,
Saraswathi, Coimbatore - 64.
GSTIN: 33AAFM6591P2T

STRUCTURAL ENGINEER

LBS/ ENGINEER
SCALE : 1 :100
SHEET NO :2of3

