




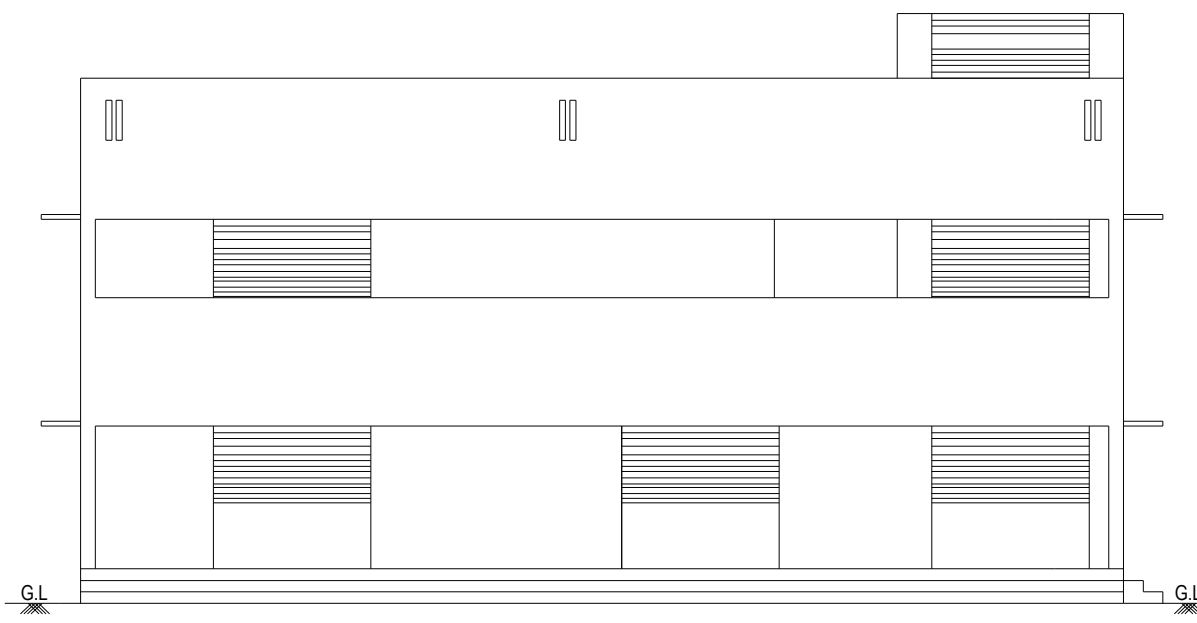


ELEVATION

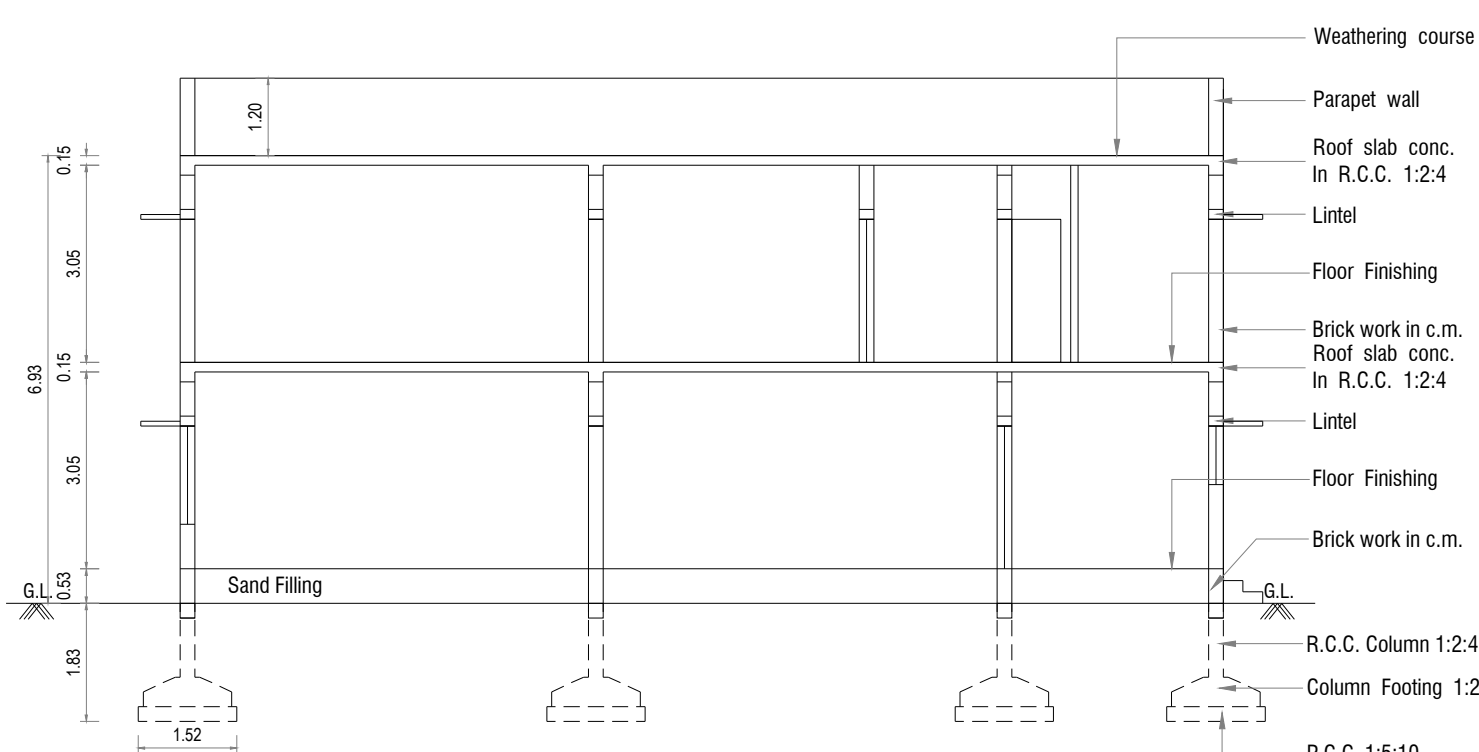


SECTION ON - "AA"

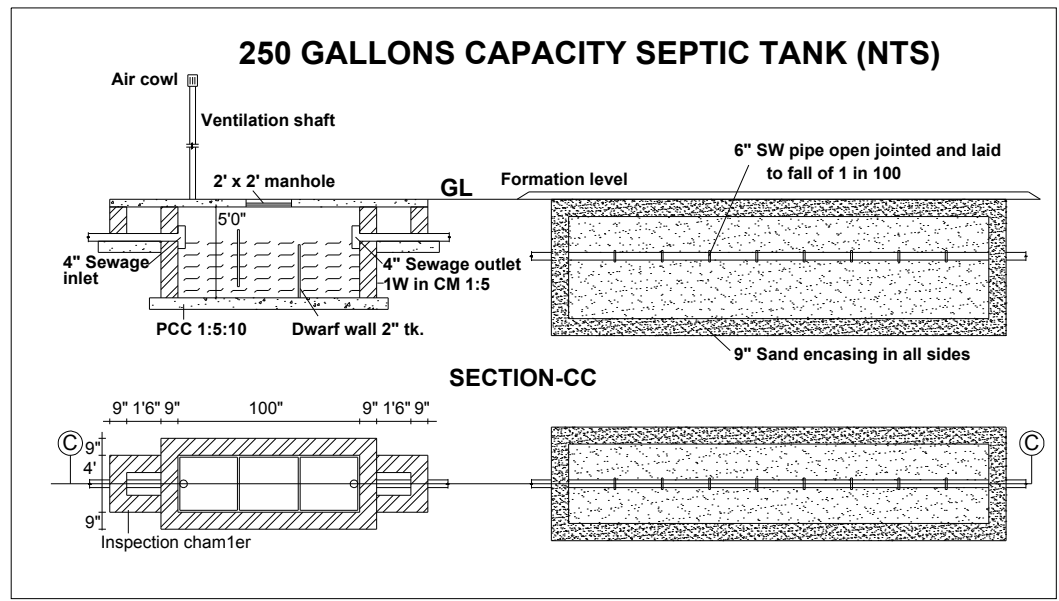


ONLINE APPLICATION No. : SWP/BPA/007949/2023
PLANNING PERMISSION No. : 239/2023
ம.வ. / சேதா.உ.தி.கு. எண் : 207/2023

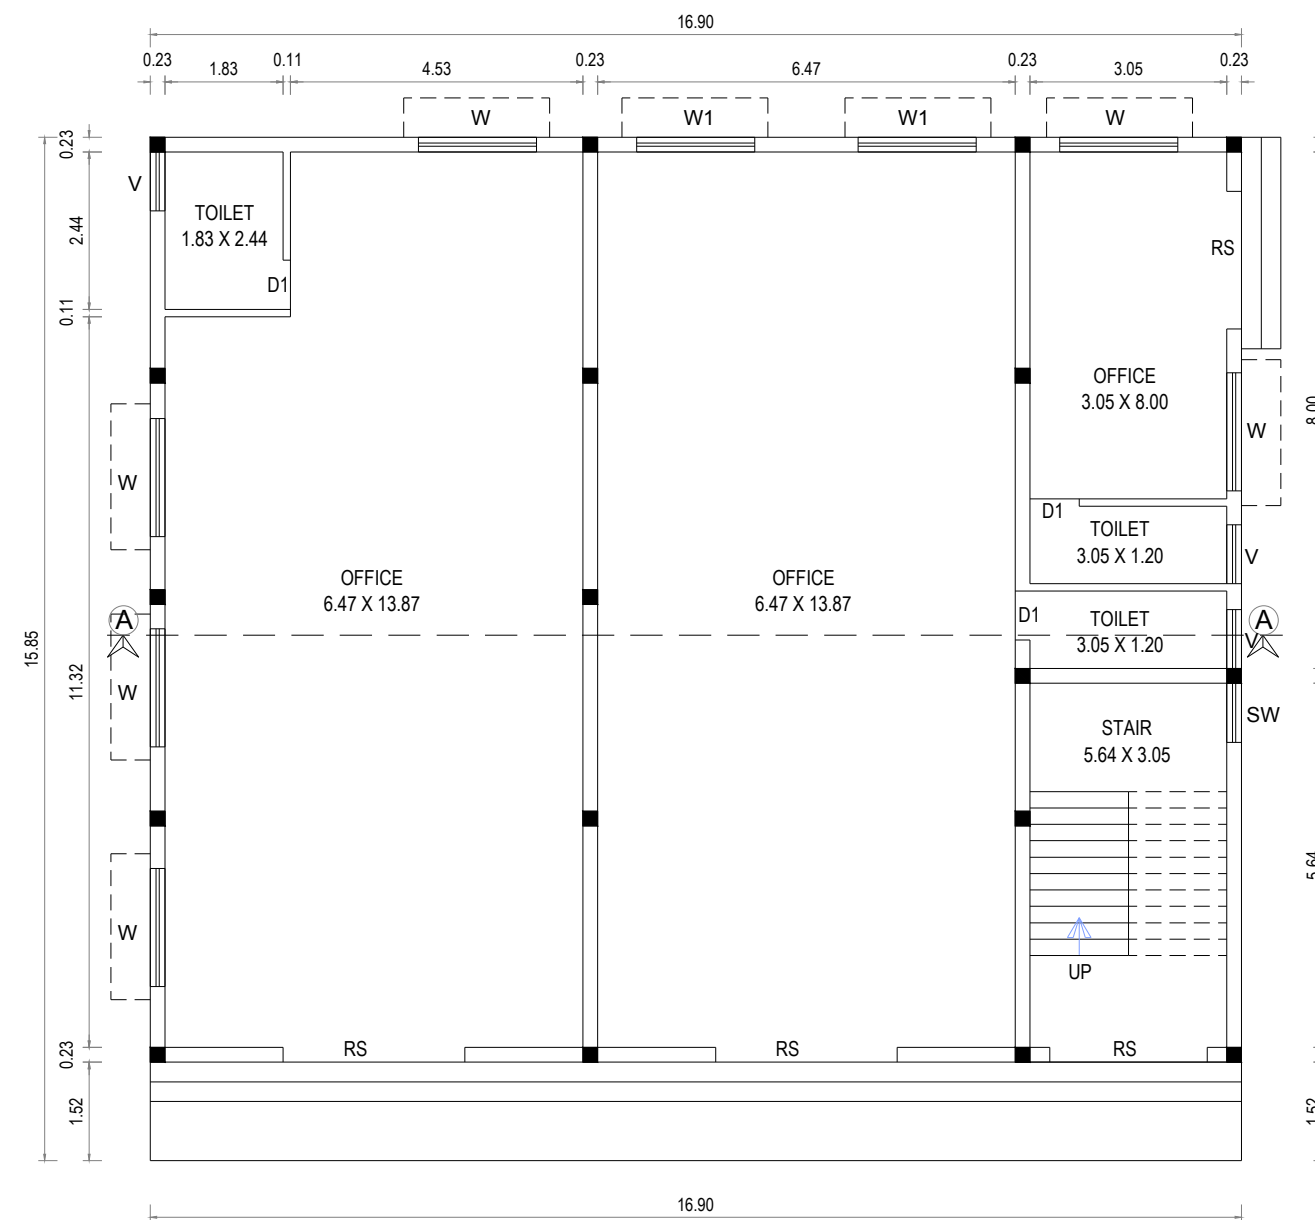


GROUND FLOOR PLAN

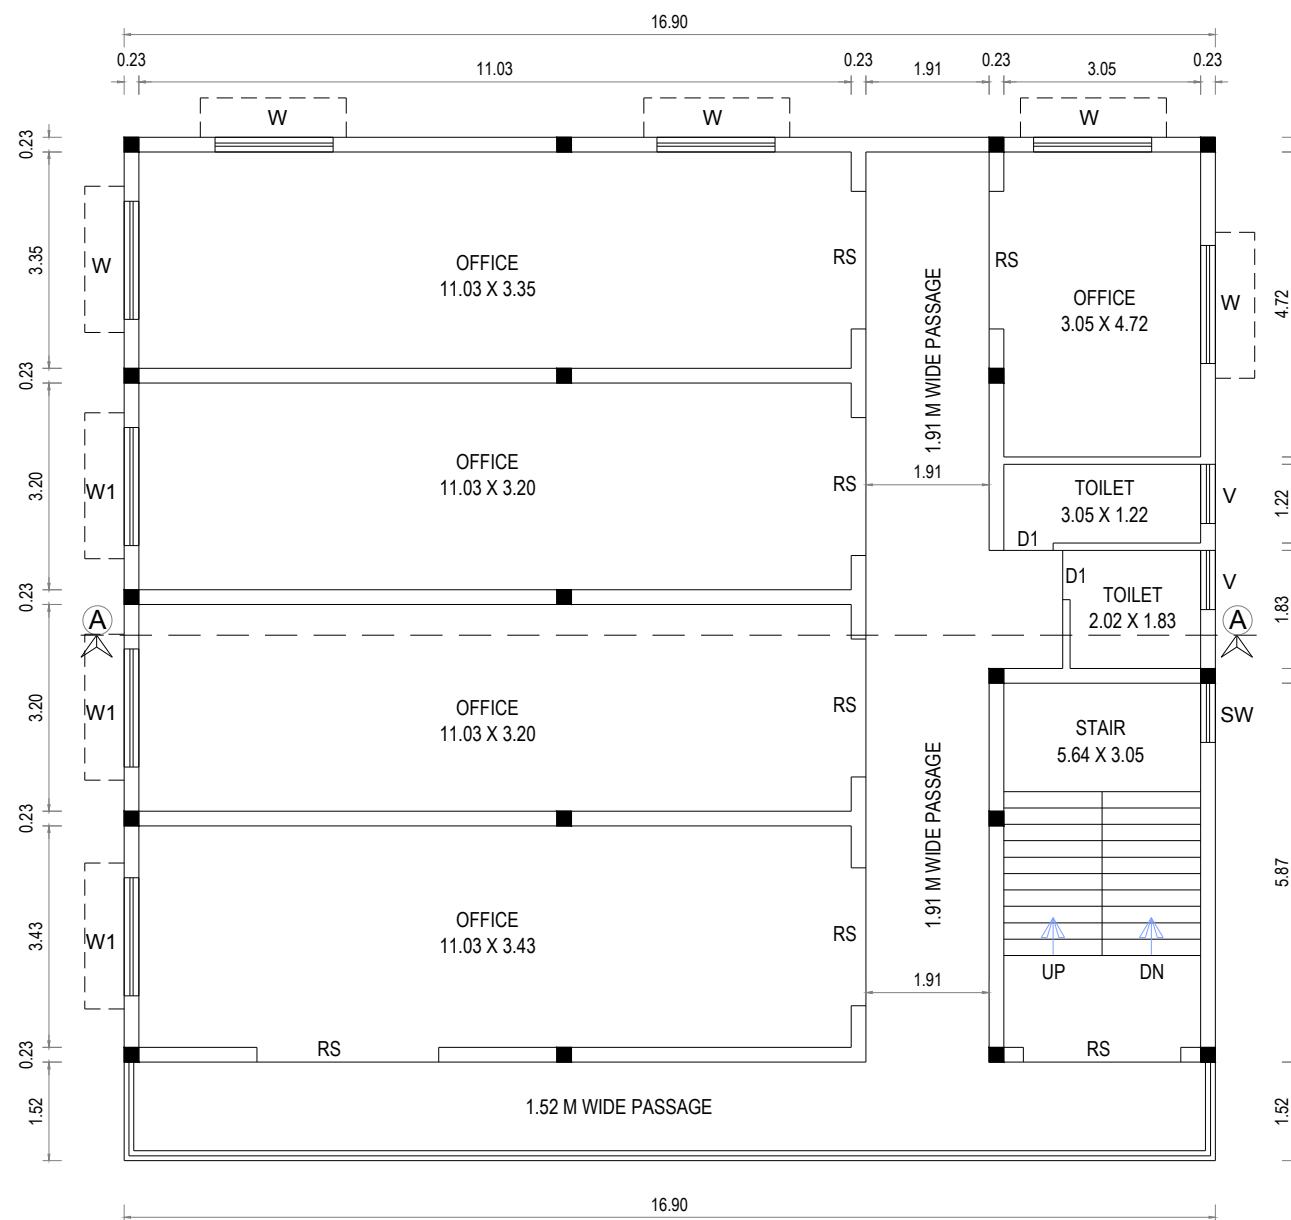

FIRST FLOOR PLAN

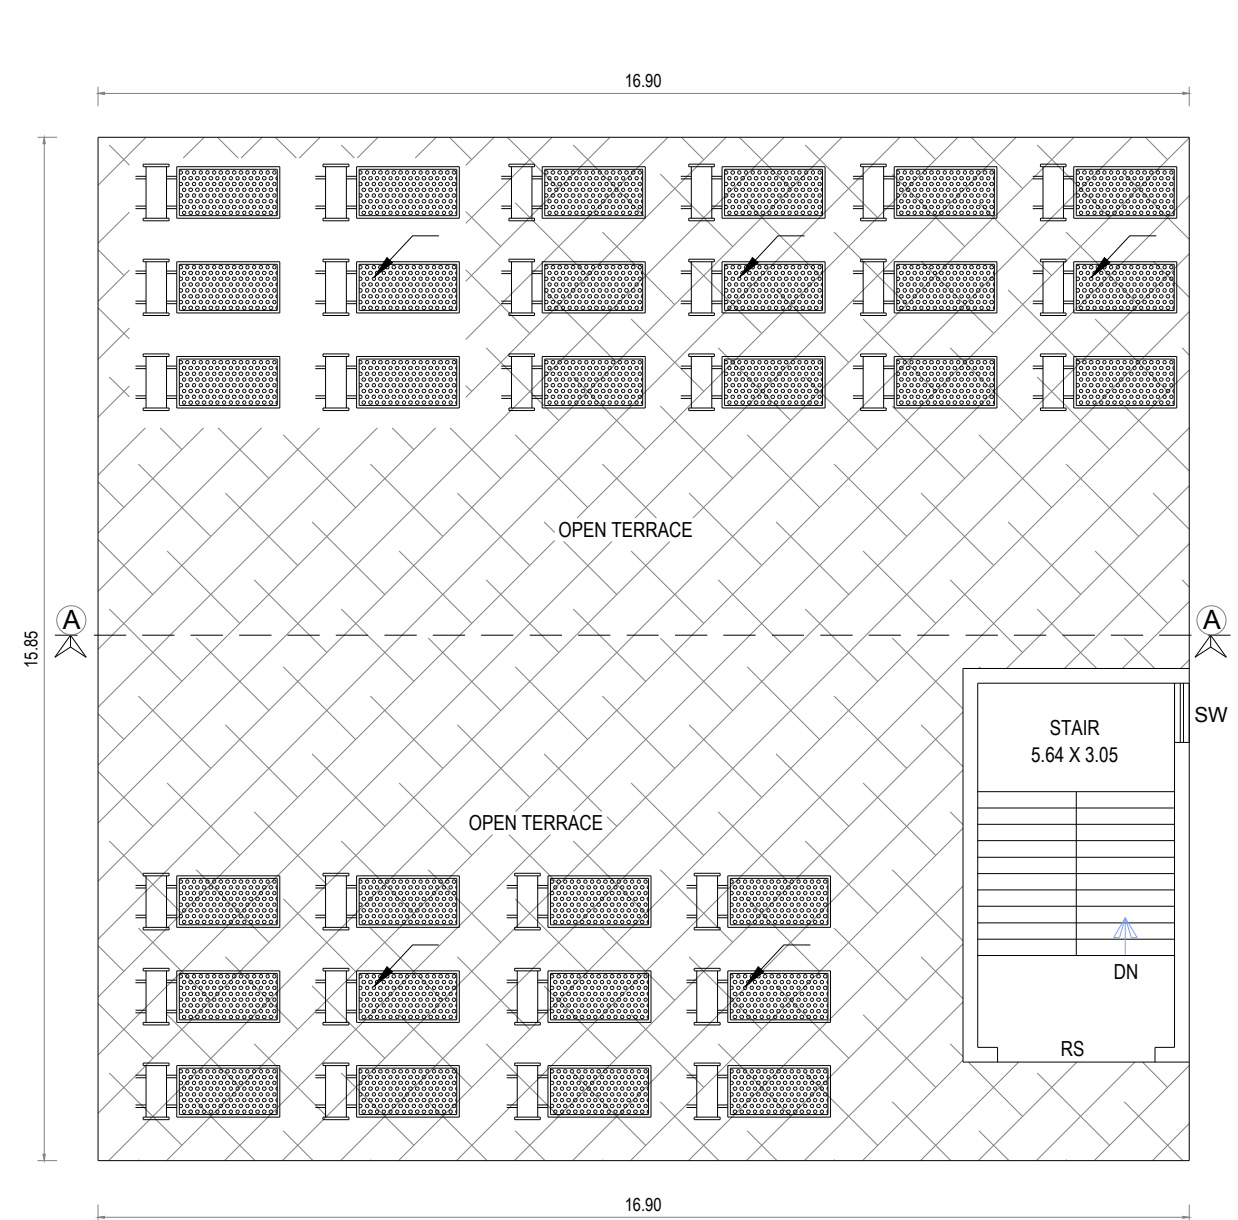

TERRACE FLOOR PLAN

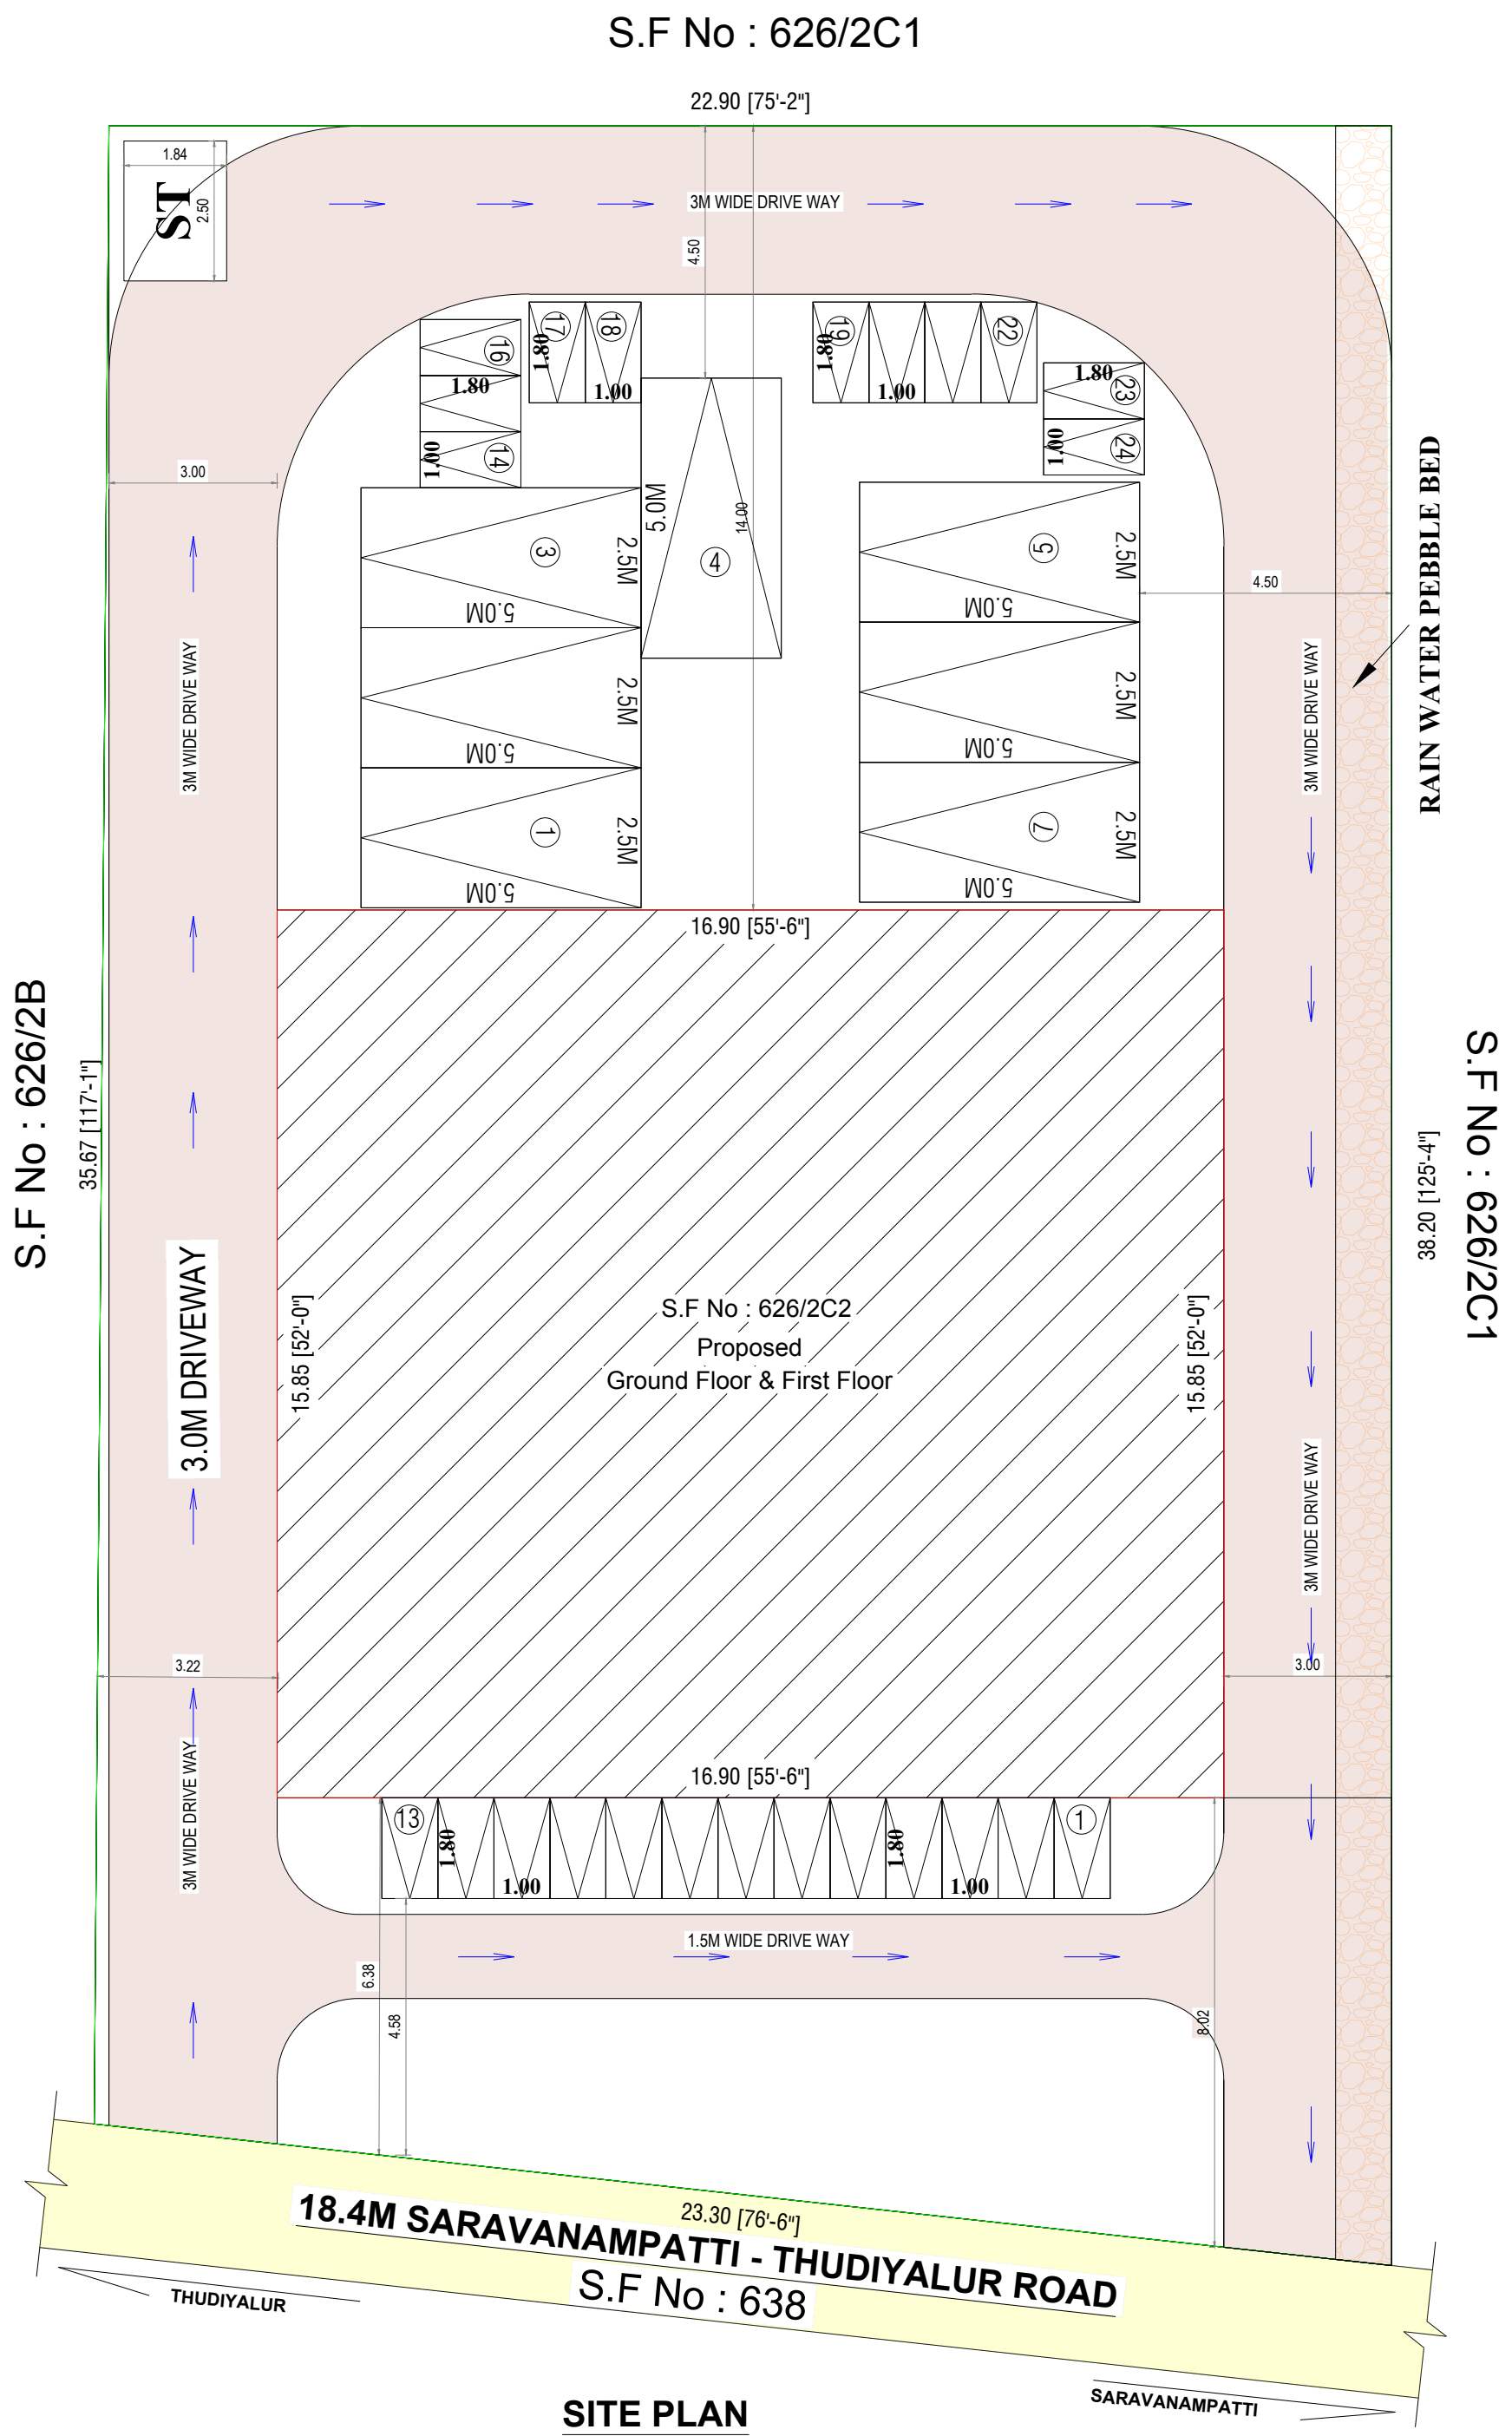

SITE PLAN

PLAN SHOWING THE PROPOSED
R.C.C ROOF GROUND & FIRST
FLOOR PROFESSIONAL
CONSULTING OFFICE BUILDING
S.F.No: 626/2C2,
CHINNAVEDAMPATTI VILLAGE,
COIMBATORE CORPORATION.

SITE AREA	850.00 Sqm		
AREA DETAILS	AREA IN Sqm		
	BUILTUP AREA	NON FSI AREA	NET FSI AREA
GROUND FLOOR AREA	267.85	-	267.85
FIRST FLOOR AREA	267.85	-	267.85
HEAD ROOM	21.36	21.36	-
TOATL AREA	557.06	21.36	535.70

JOINERY DETAILS		METER
RS	ROLLING SHUTTER	1.527 x 2.13
D1	DOOR	0.75 x 2.13
W	WINDOW	1.83 x 1.52
W1	WINDOW	2.44 x 2.44
V	VENTILATOR	0.91 x 0.91

REFERENCE		 SCALE : 1" = 80"
Site Boundary		
Proposed Building		
Existing Road		

FLOOR SPACE INDEX = $\frac{535.70}{850.00} = 0.63$

PARKING DETAILS:-	
No.of Car Parking Required	: 06 Nos.
No.of Car Parking Provided (Including Visitor Parking)	: 07 Nos.
No.of Two Wheeler Parking Required	: 19 Nos.
No.of Two Wheeler Parking Provided	: 24 Nos.



REGISTERED ENGINEER

A.S. VENGATESH, ME.,
Reg. No: CLPA/SE/GR-II/19/03/003
#5, Thirumalai Garden,
S.M. Palayam, G.N.Mills.,
CBE-29, Ph: 98430 49298


REGISTERED STRUCTURAL ENGINEER

Signature of Applicant

APPLICANT


M.BOOPATHY
SURVEYOR / DRAUGHTSMAN

S.VELKUMAR
DRAUGHTSMAN Gr-III


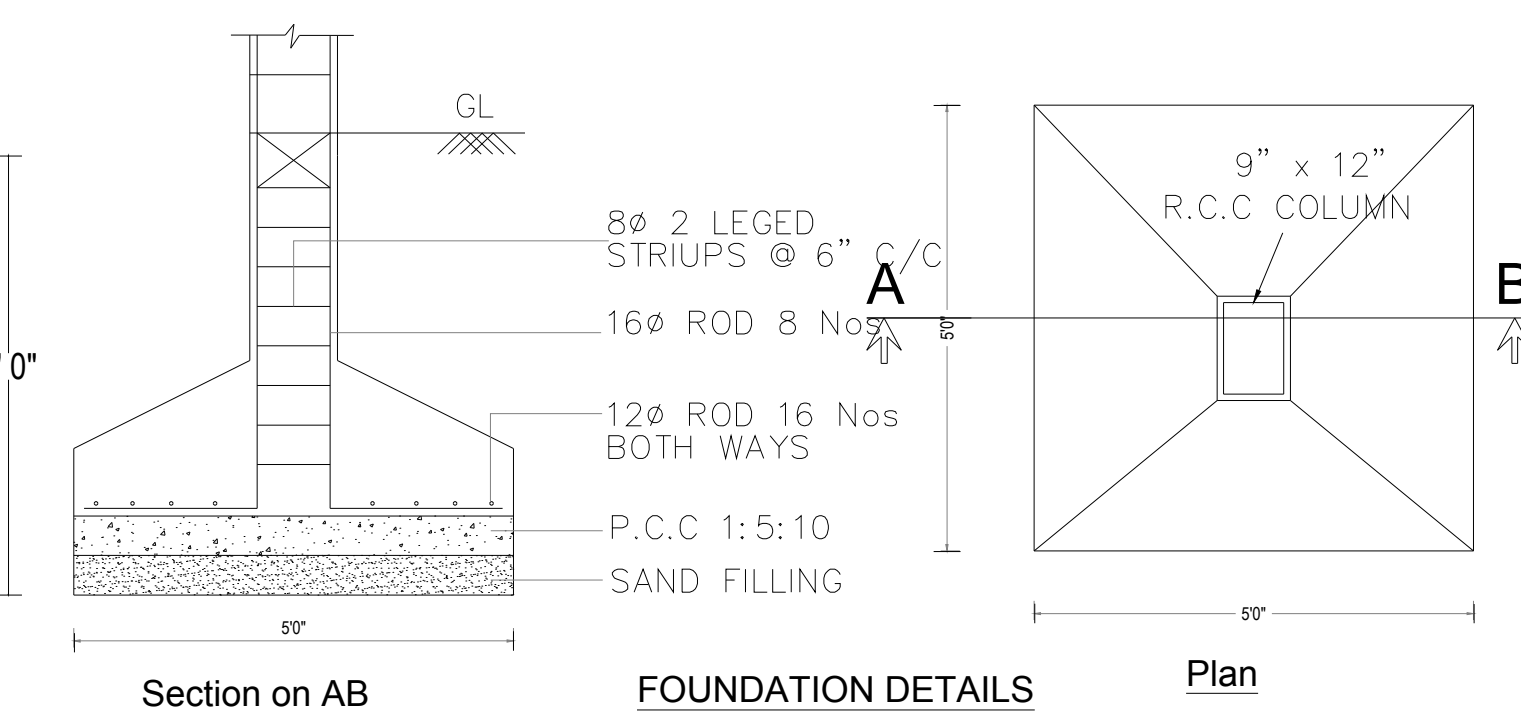


FOUNDATION DETAILS


4. VERTICAL REINFORCEMENT AT JAMBS OF OPENINGS

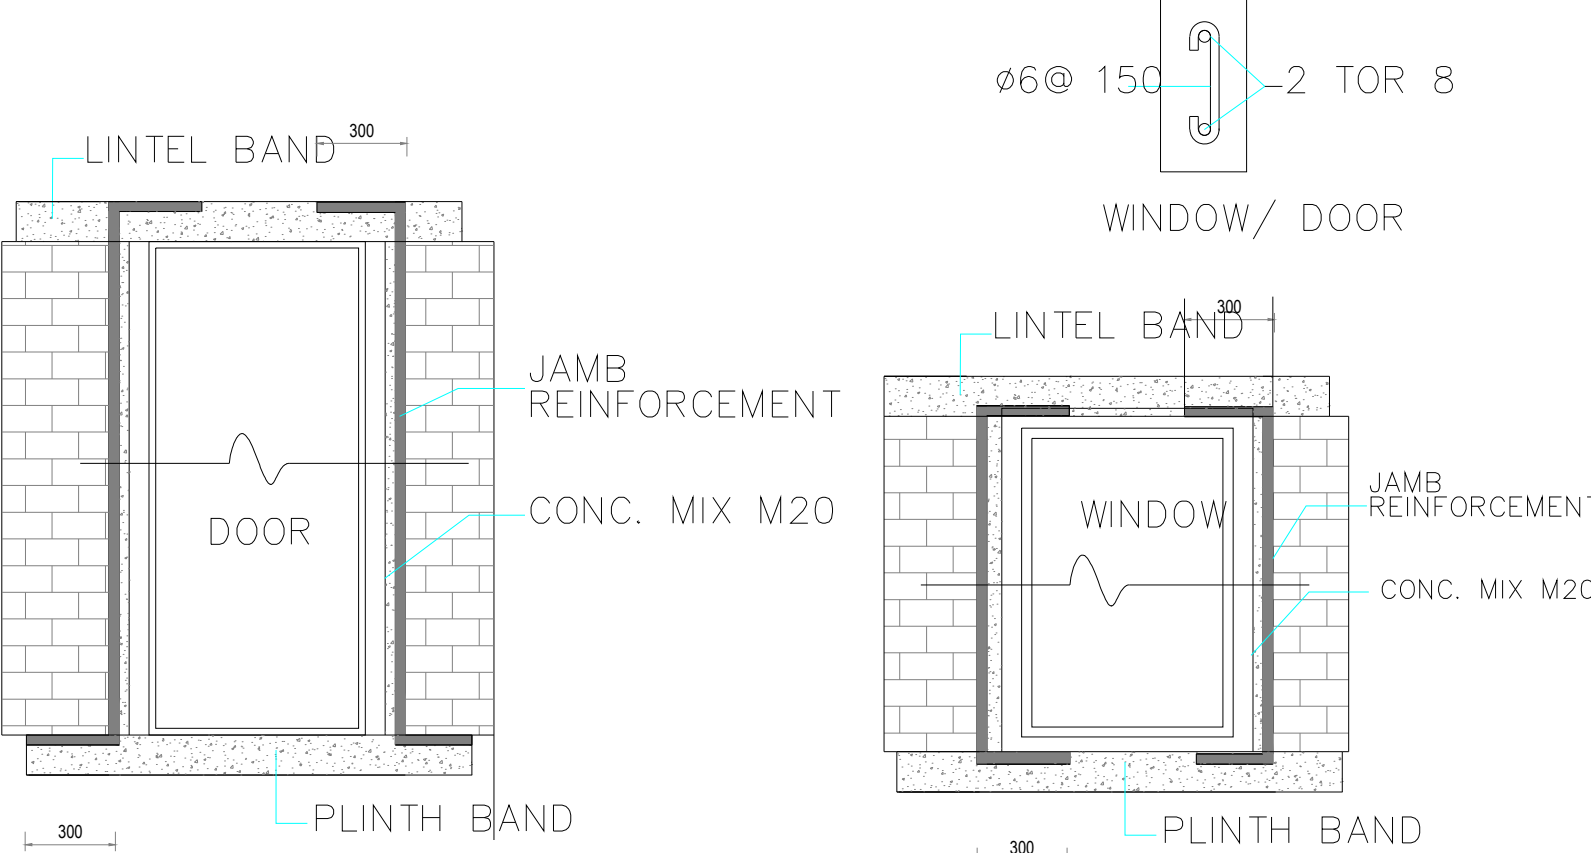


PERCOLATION PIT
(NOT TO SCALE)

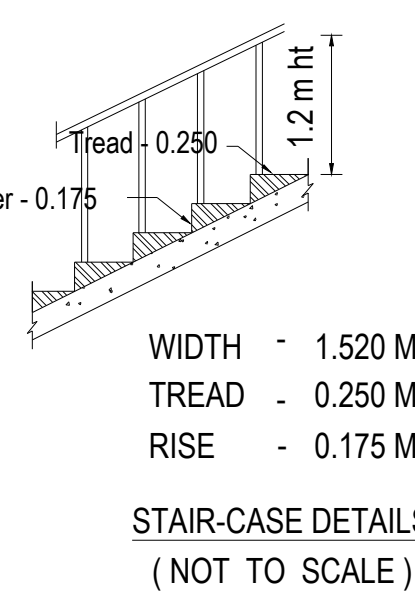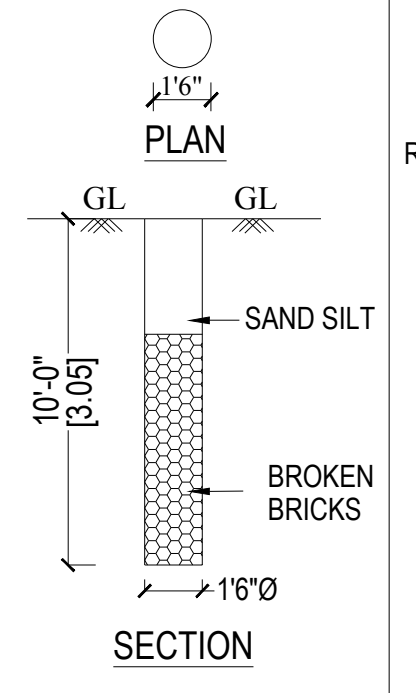

STAIR-CASE DETAILS
(NOT TO SCALE)

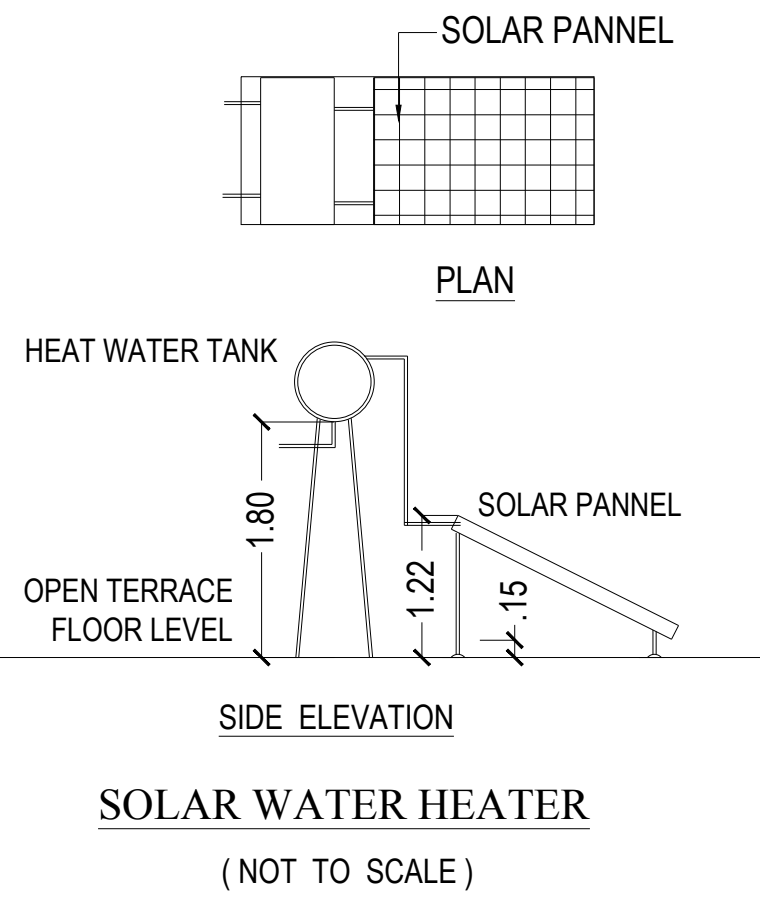

SOLAR WATER HEATER
(NOT TO SCALE)

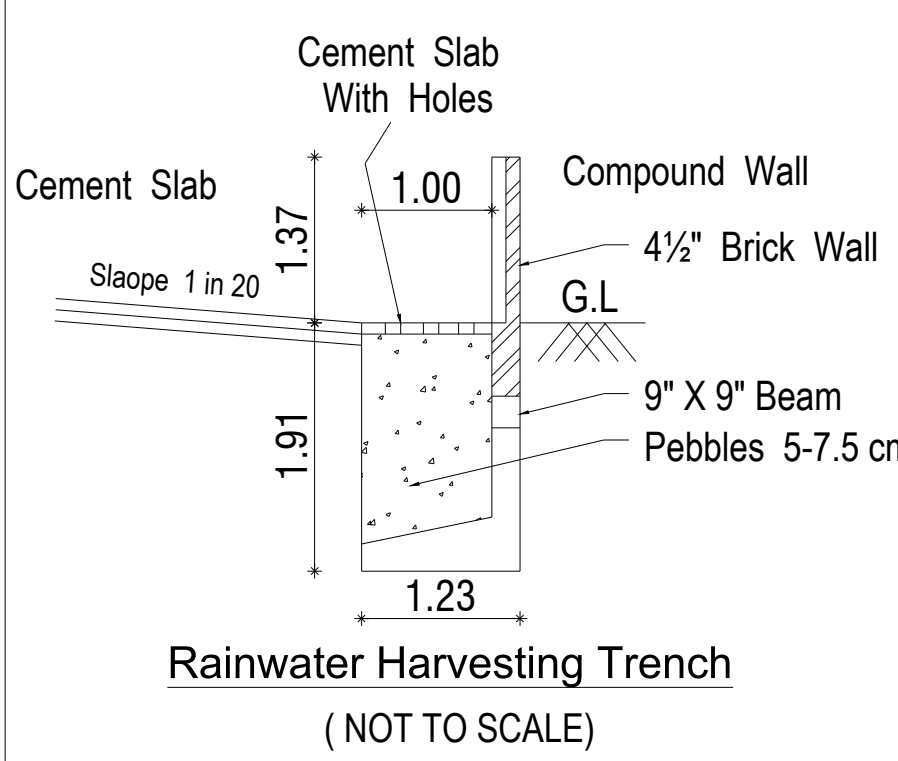

Rainwater Harvesting Trench
(NOT TO SCALE)