

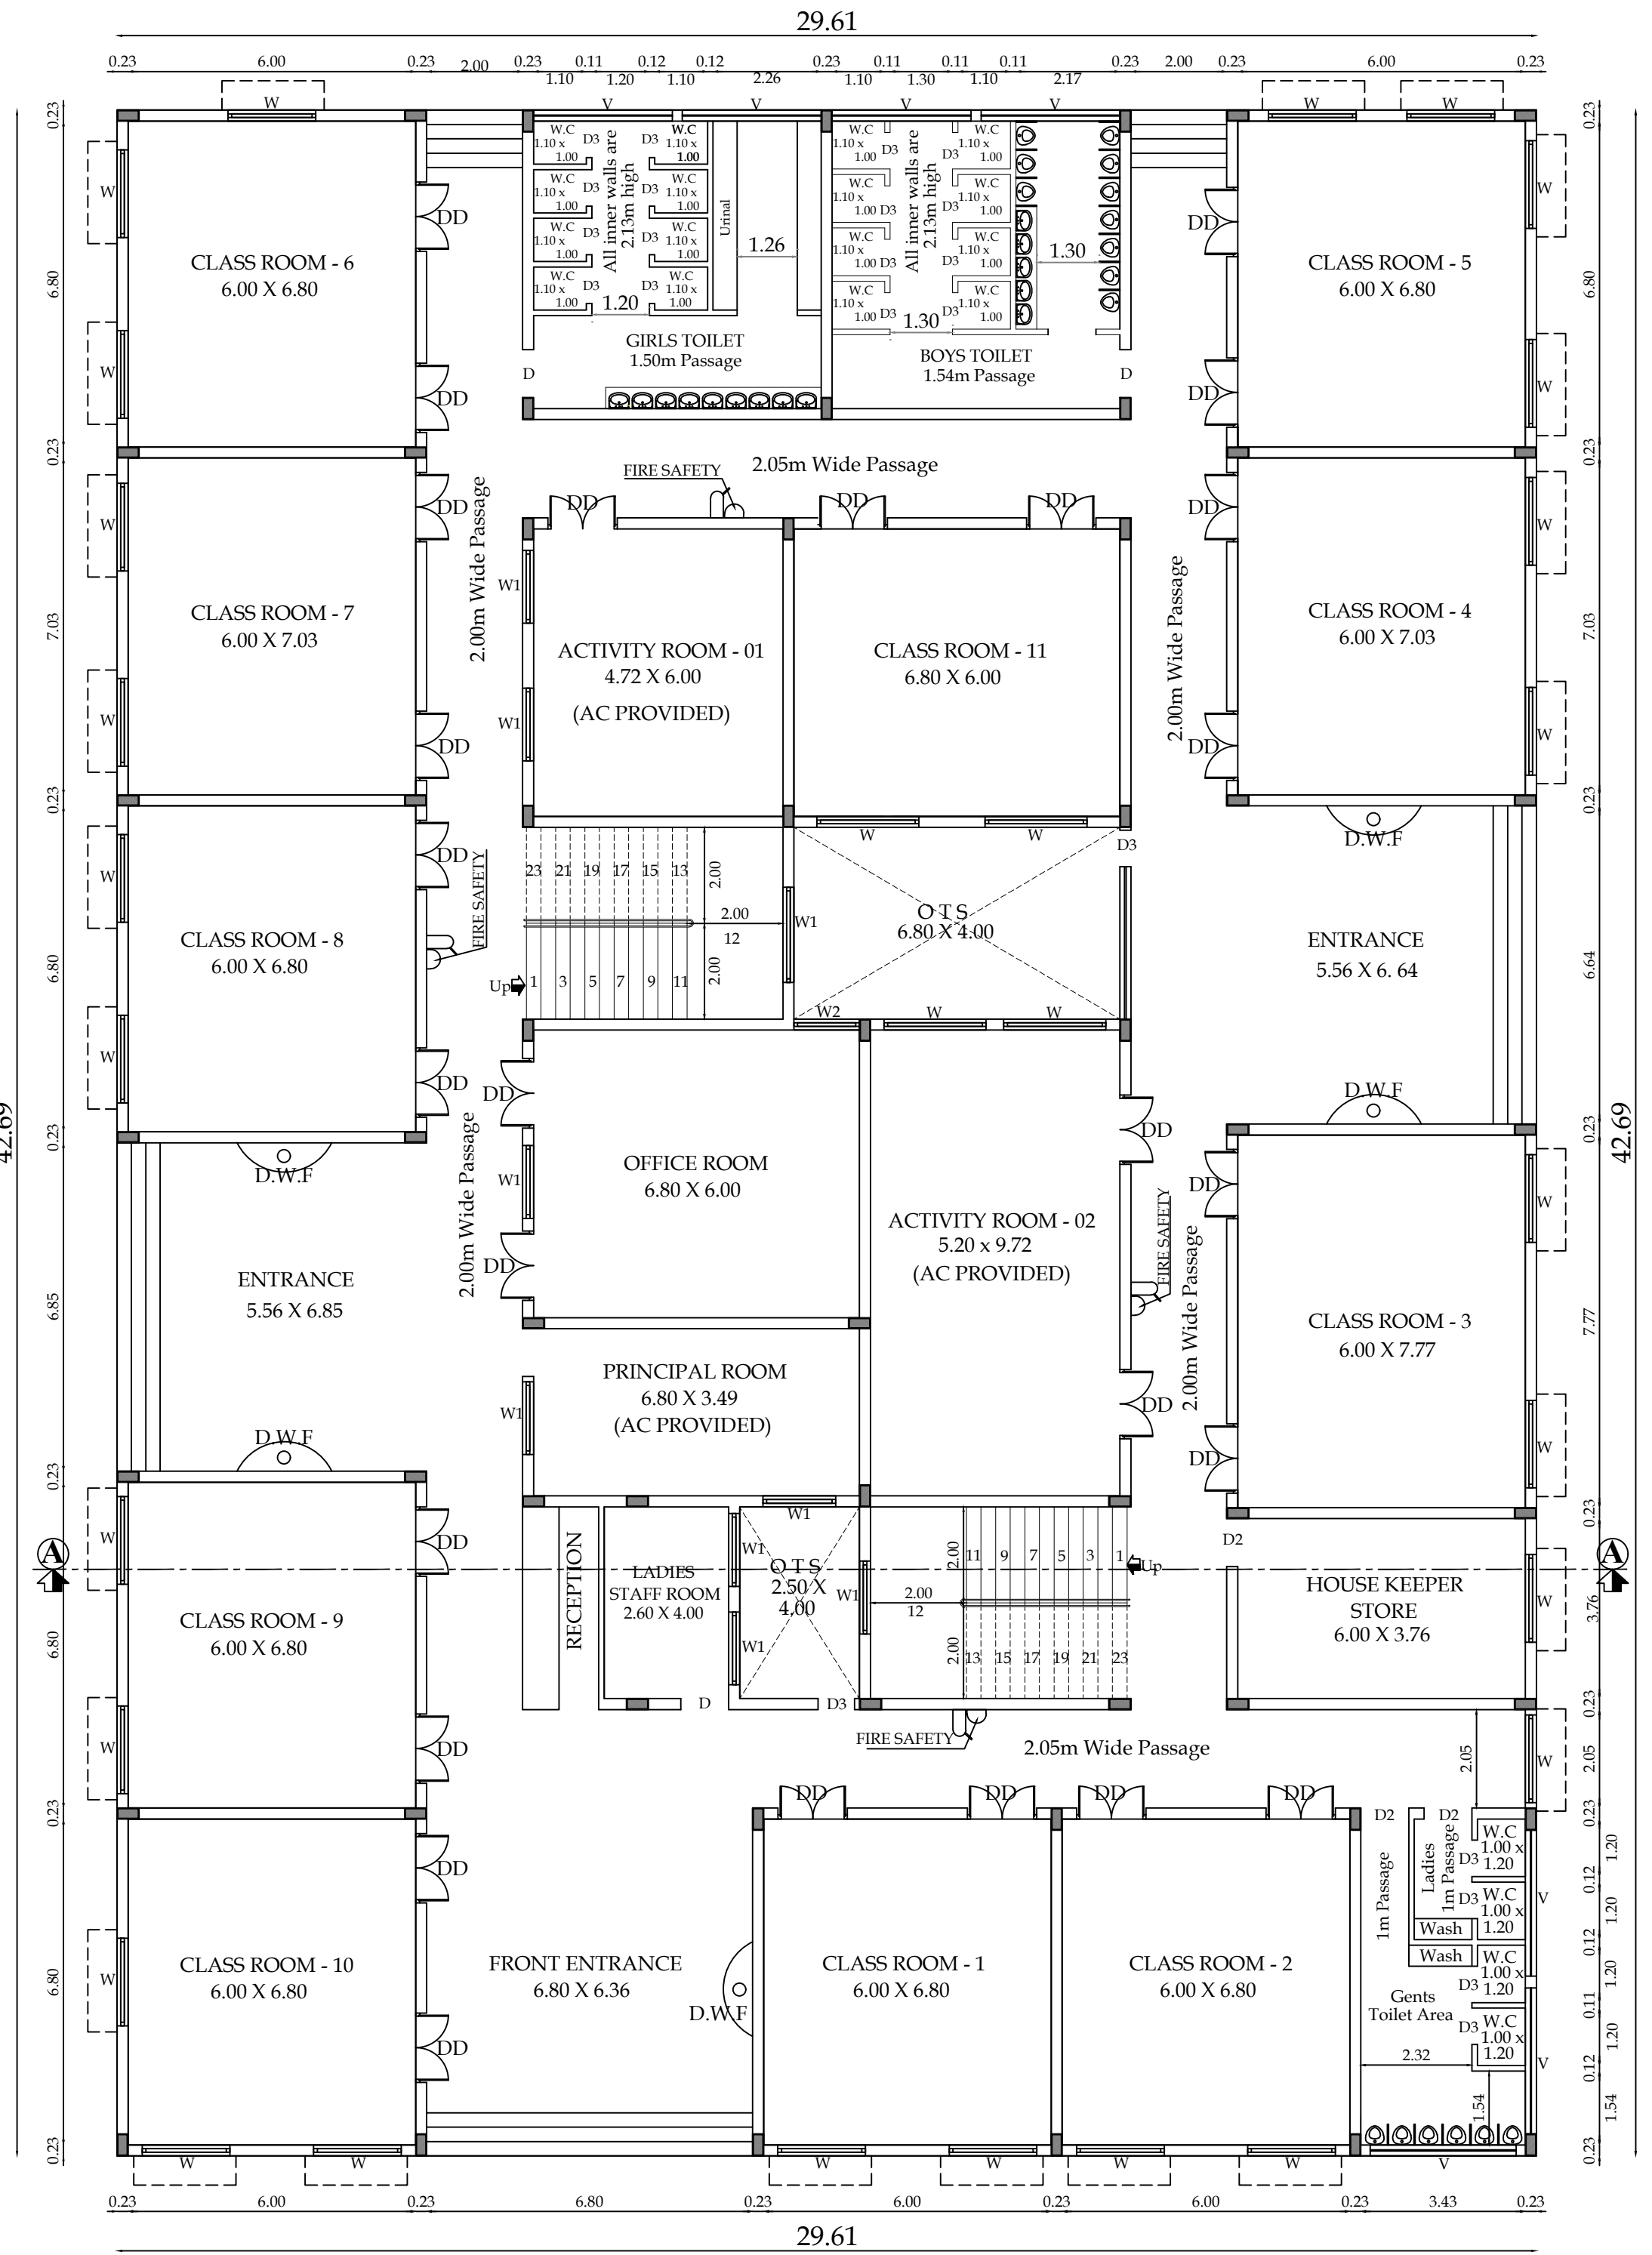
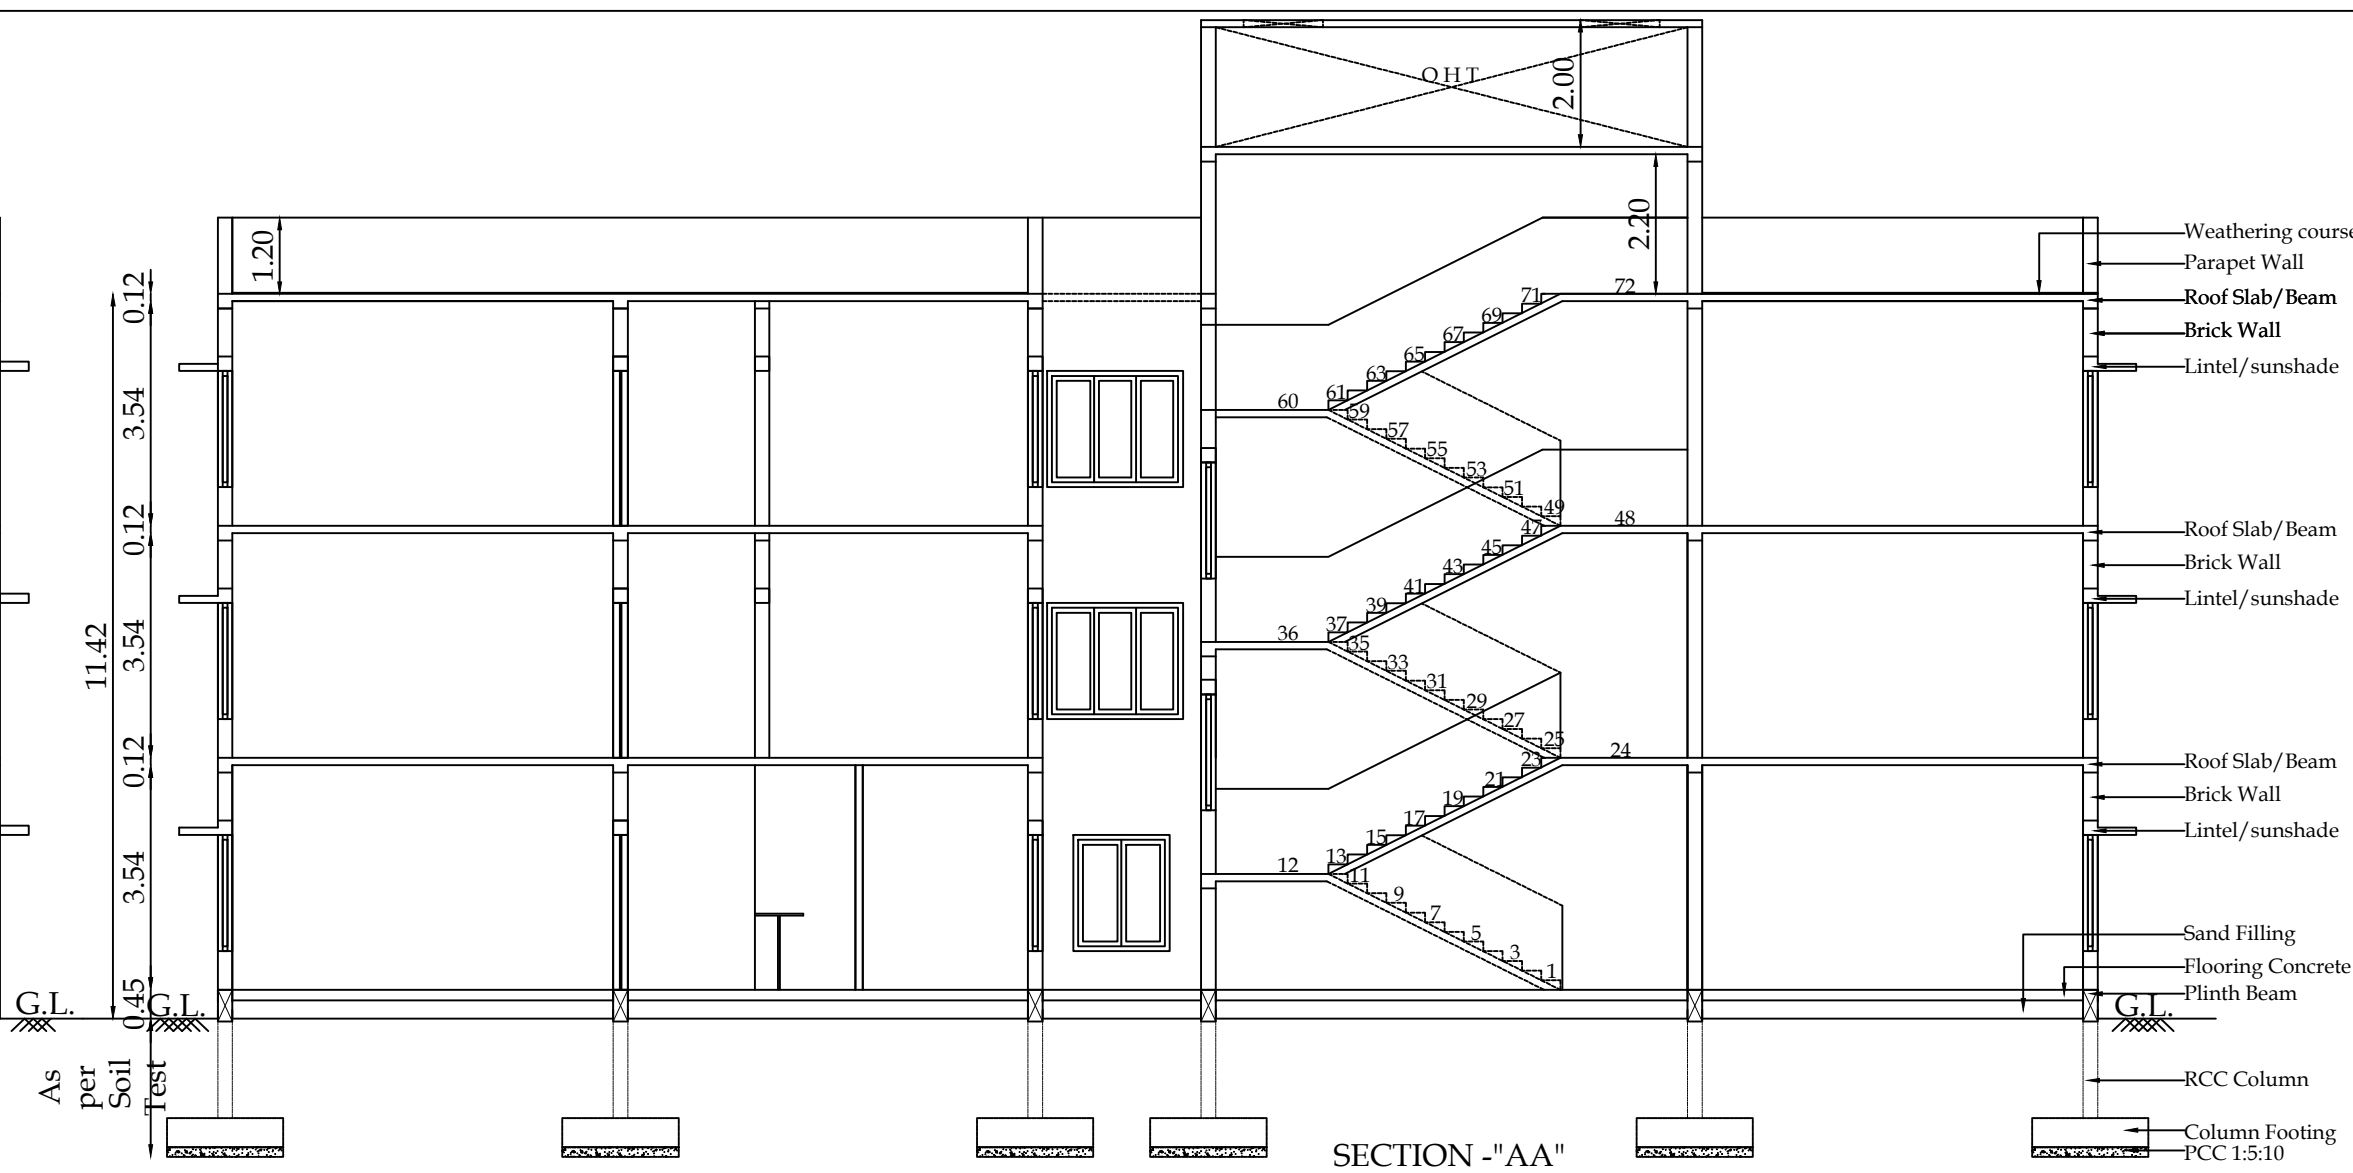


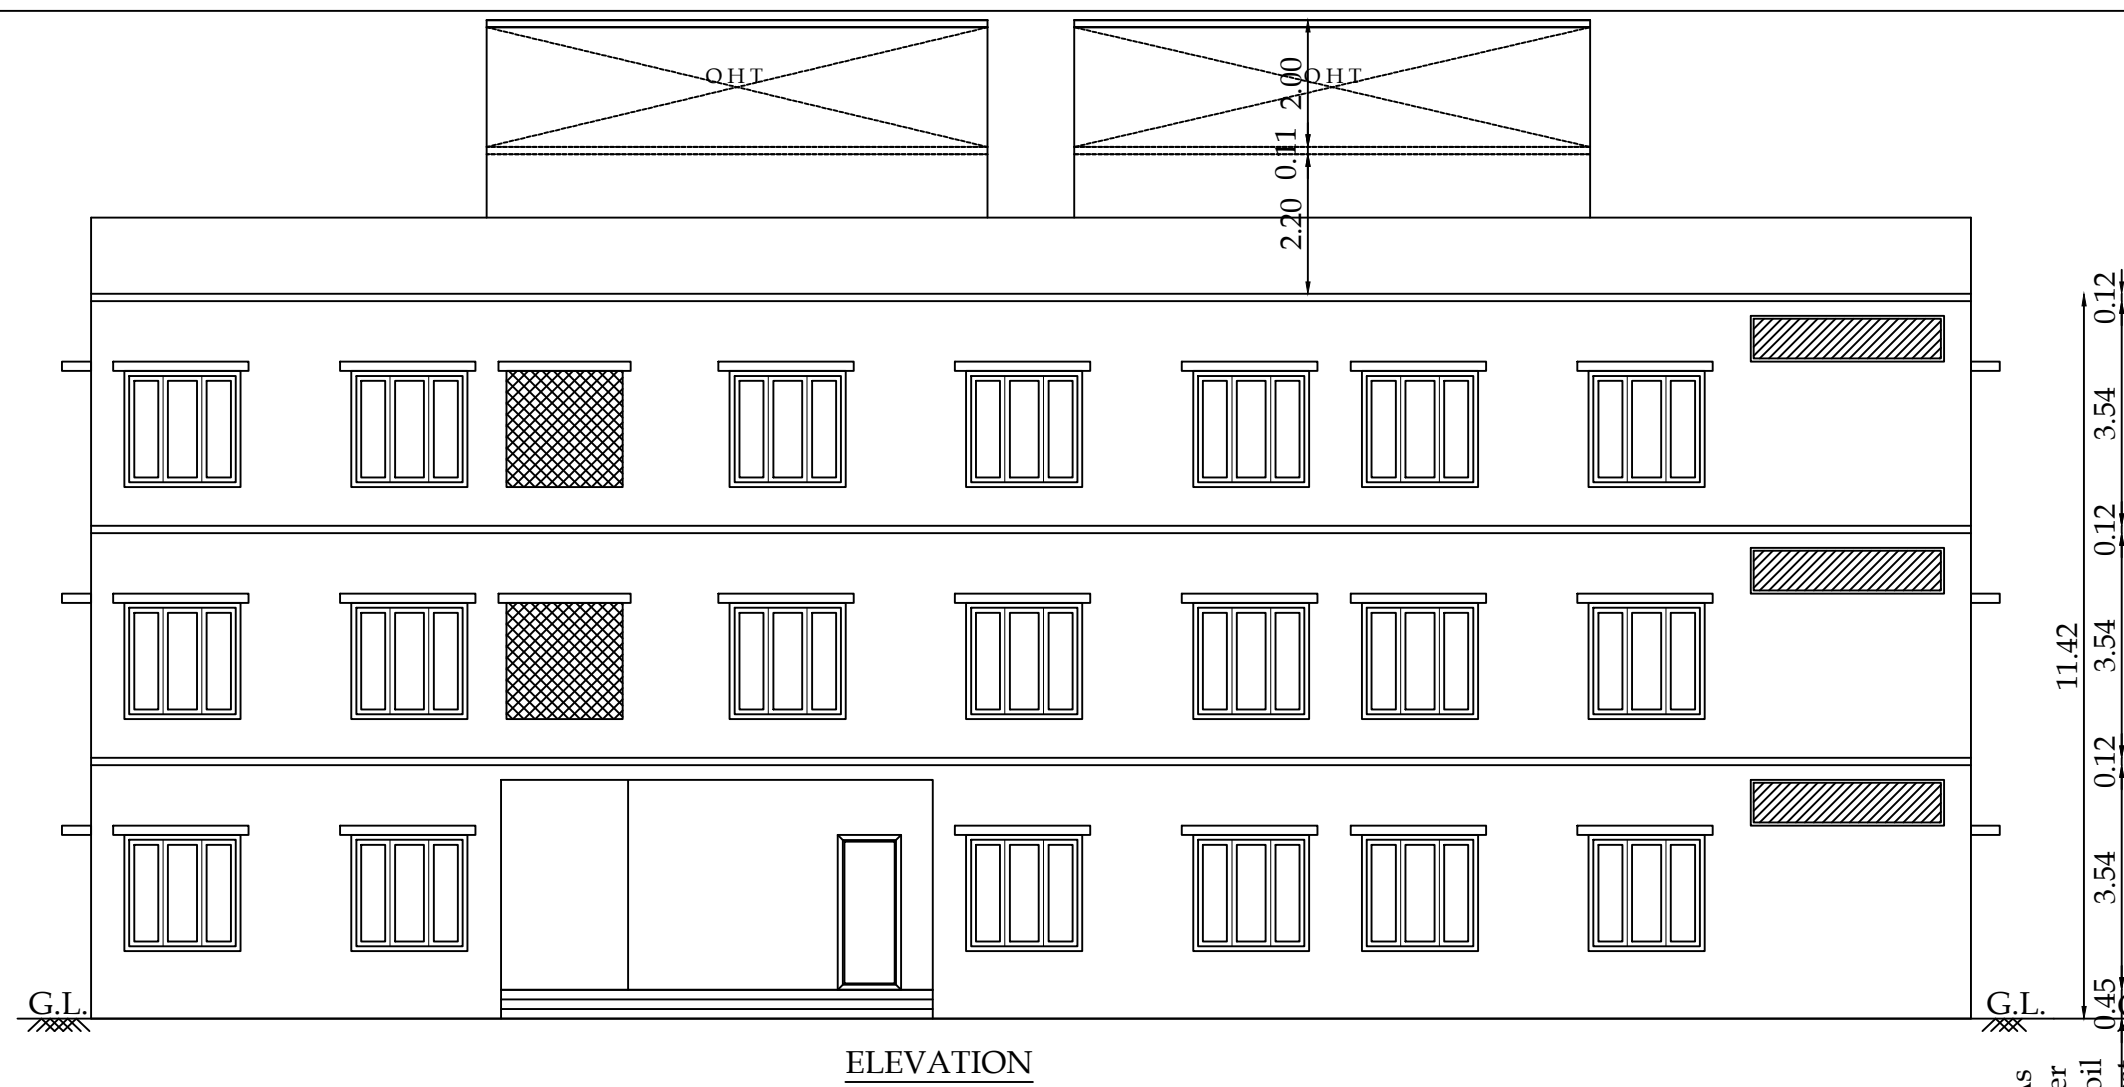

EXISTING GROUND FLOOR PLAN (Already Approval)

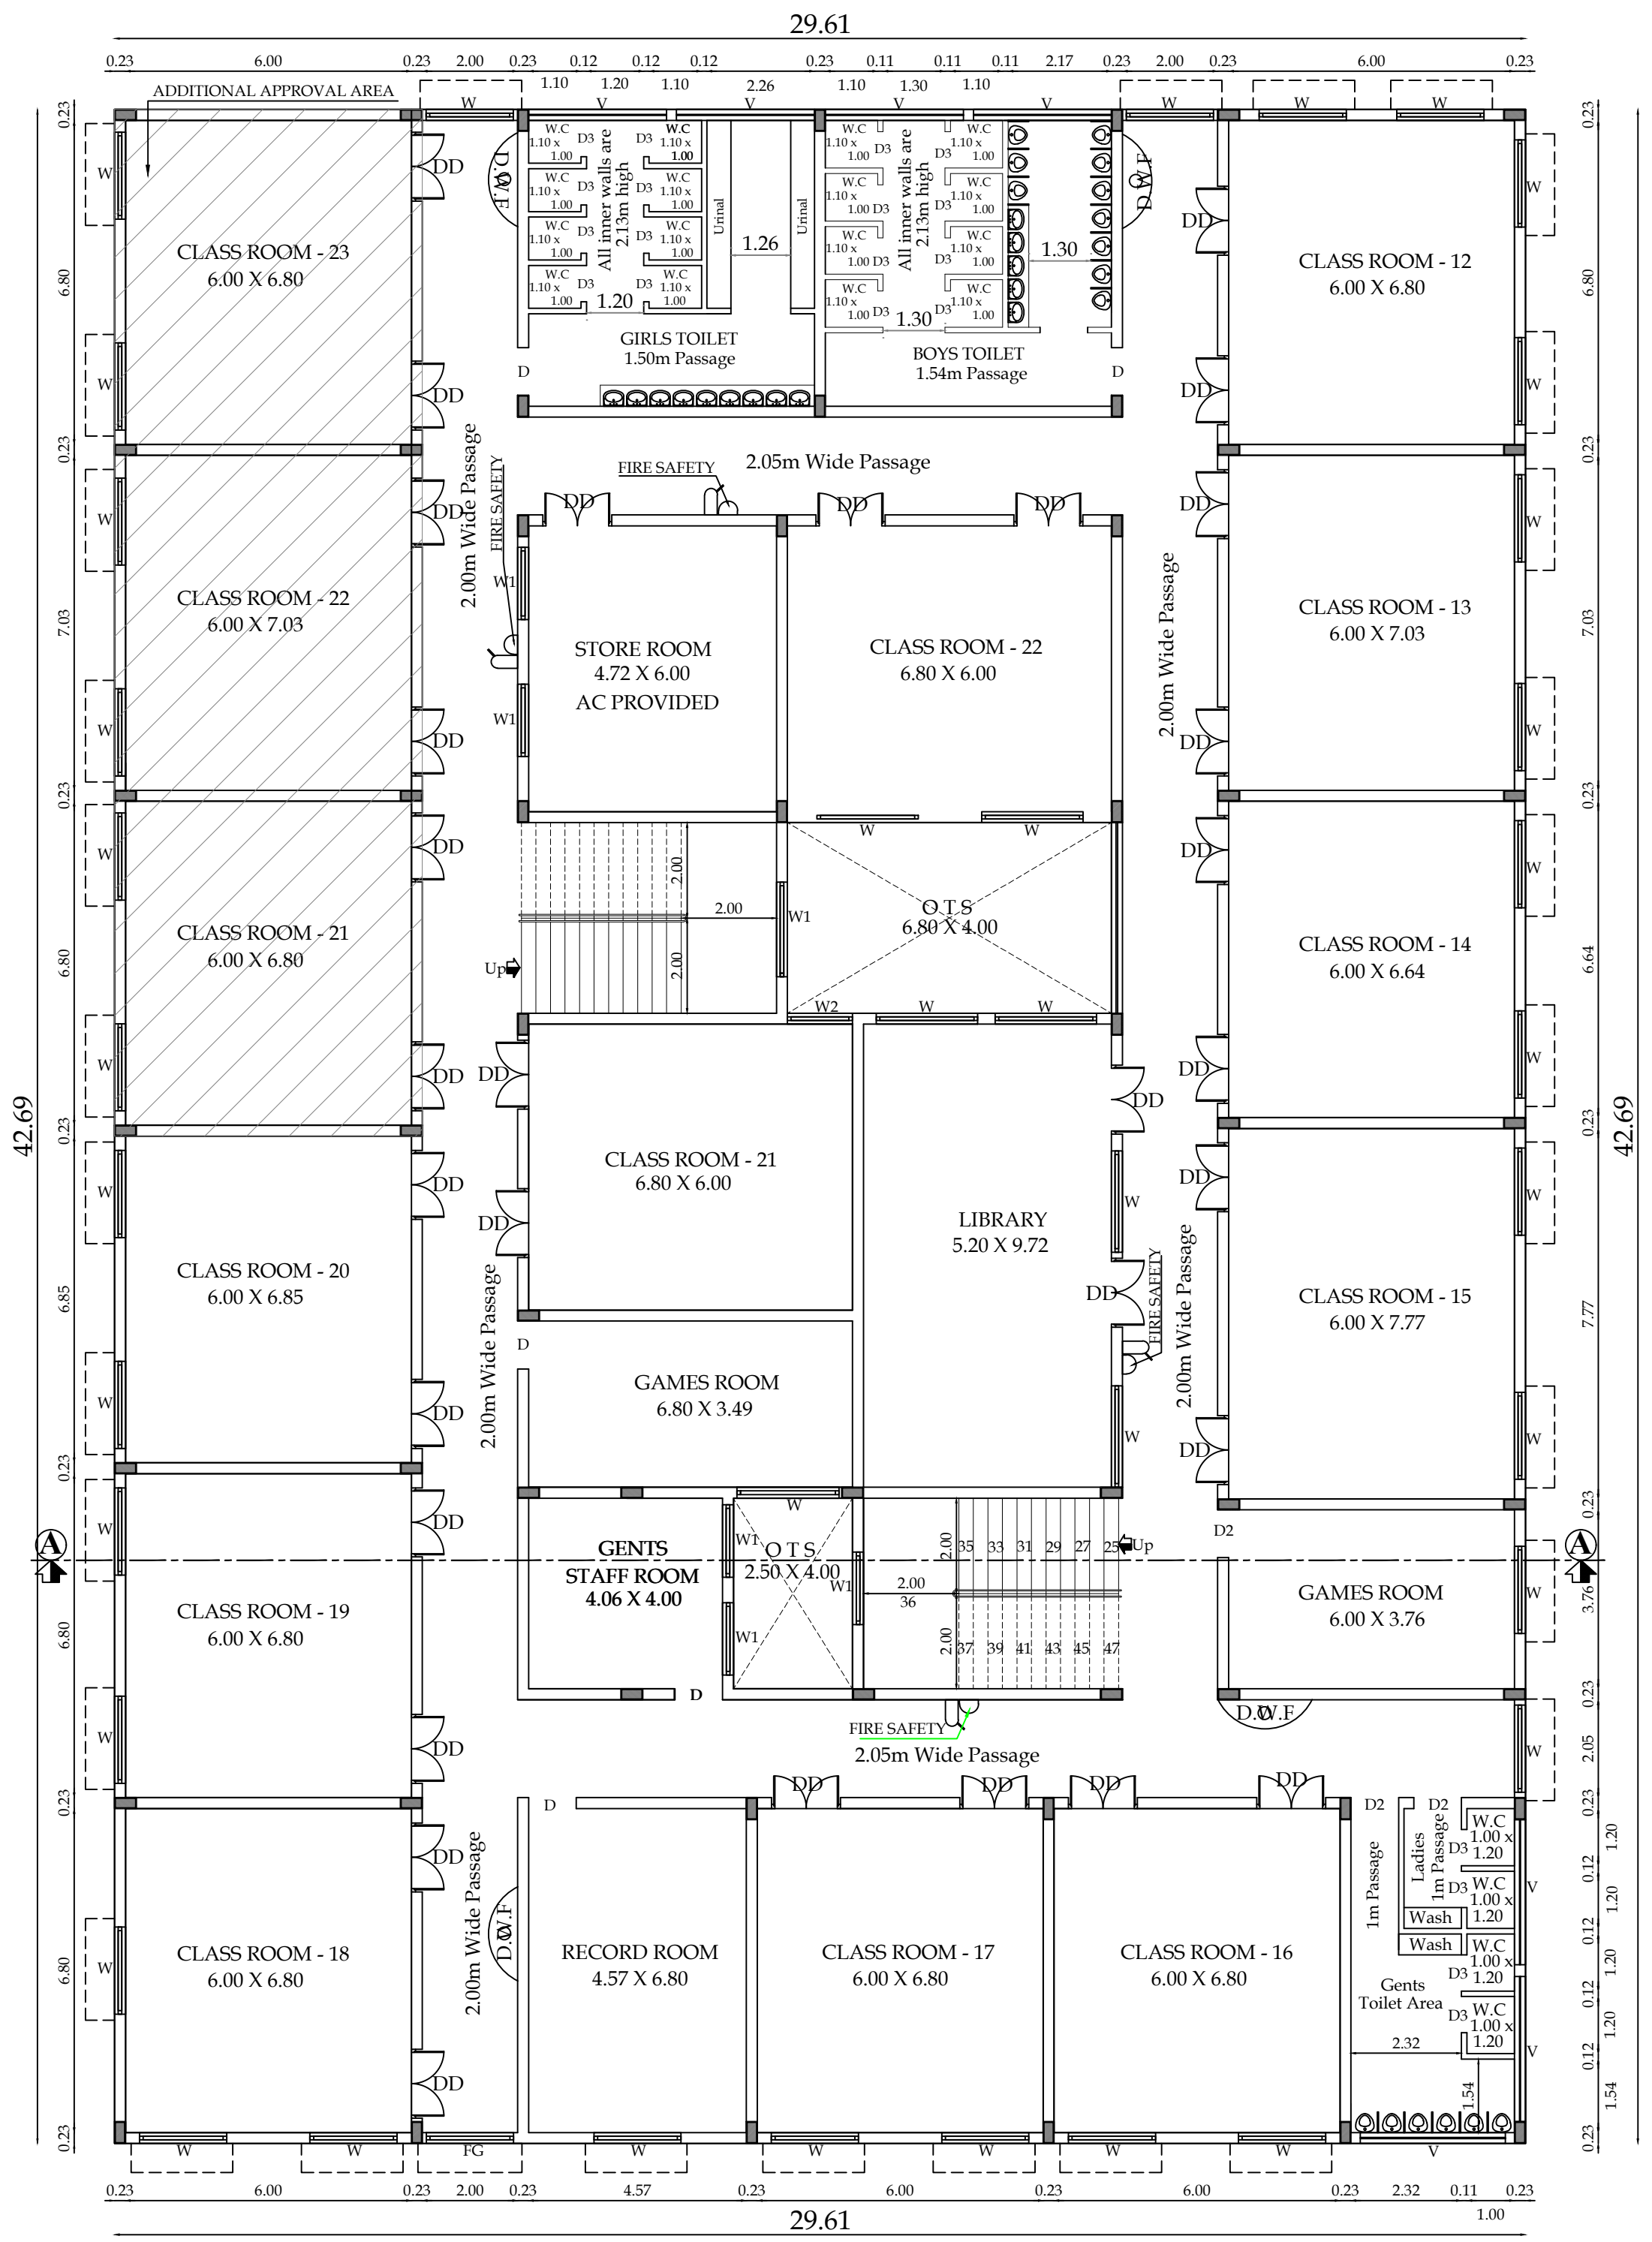

FIRST FLOOR PLAN (Already Approval & Additional Approval)

PLAN SHOWING THE PROPOSED ADDITIONAL
FIRST & SECOND FLOOR OF EXISTING GROUND &
FIRST FLOOR SCHOOL BUILDING (INTERNATIONAL
SCHOOL) PLAN IN NEW T.S. No. 1183/1, 1183/2A &
1183/7A, BLOCK No. 32, WARD No. K(11), GANAPATHY
VILLAGE, (Present SANGANOOR VILLAGE),
COIMBATORE CORPORATION, COIMBATORE DISTRICT.

SCALE - 1:100
NOTE :
ALL DIMENSIONS ARE IN METERS

ONLINE SUBMISSION NO - SWP/BPA/009570/2023
ம.வ. / கோ.உ.நிரு. எண் - 364 / 2023
த.ப.ப. அனுமதி எண் - 412 / 2023

AREA DETAILS						
Typical Block Name	Floor Name	Total Buildup Area	Covered Parking	Non FSI Area	Decisional	Institutional
GROUND FLOOR	FLOOR01	1264.31	-	37.20	-	1227.11
Already Approval	FLOOR01	1131.48	-	37.20	-	1094.28
Additional Approval	FLOOR01	132.82	-	-	-	132.82

JOINERY DETAILS

DESCRIPTION		SIZE IN M
ED	ENTRANCE DOOR	2.44 x 2.44
D	DOOR	1.45 x 2.44
D1	DOOR	1.22 x 2.44
D2	DOOR	0.91 x 2.44
D3	DOOR	0.76 x 2.13
EE	EMERGENCY EXIT	1.83 x 2.44
W	WINDOW	1.83 x 1.83
W1	WINDOW	1.52 x 1.83
W2	WINDOW	1.22 x 1.83
V	VENTILATER	Length x 0.61
V1	VENTILATER	0.91 x 0.61
LD	LIFT DOOR	1.22 x 2.44

S. Preyadarshi
PREYADARSHI, S
REG.No: SE-1/004/2021/GR-I(SE)
16A1, Huzur Road, Anna Statue,
Behind Taj Vivanta, Coimbatore-641 018.
PH: 98430 09974
E-MAIL:info@nmsgv.com

STRUCTURAL ENGINEER.

S. Nagaprasad
S. NAGAPRASAD, BE.,
Engineer Grade - II (RE),
Coimbatore LPA/RE/GR-II/19/03/003,
16A2, Anna Statue to Hosur Road,
Behind Taj Vivanta,
Coimbatore-18, Ph: 0422 4274945.



ARCHITECT.

S. Nagaprasad

APPLICANT.

S. Nagaprasad
S. NAGAPRASAD, BE.,
Engineer Grade - II (RE),
Coimbatore LPA/RE/GR-II/19/03/003,
16A2, Anna Statue to Hosur Road,
Behind Taj Vivanta,
Coimbatore-18, Ph: 0422 4274945.

LBS/ENGINEERS

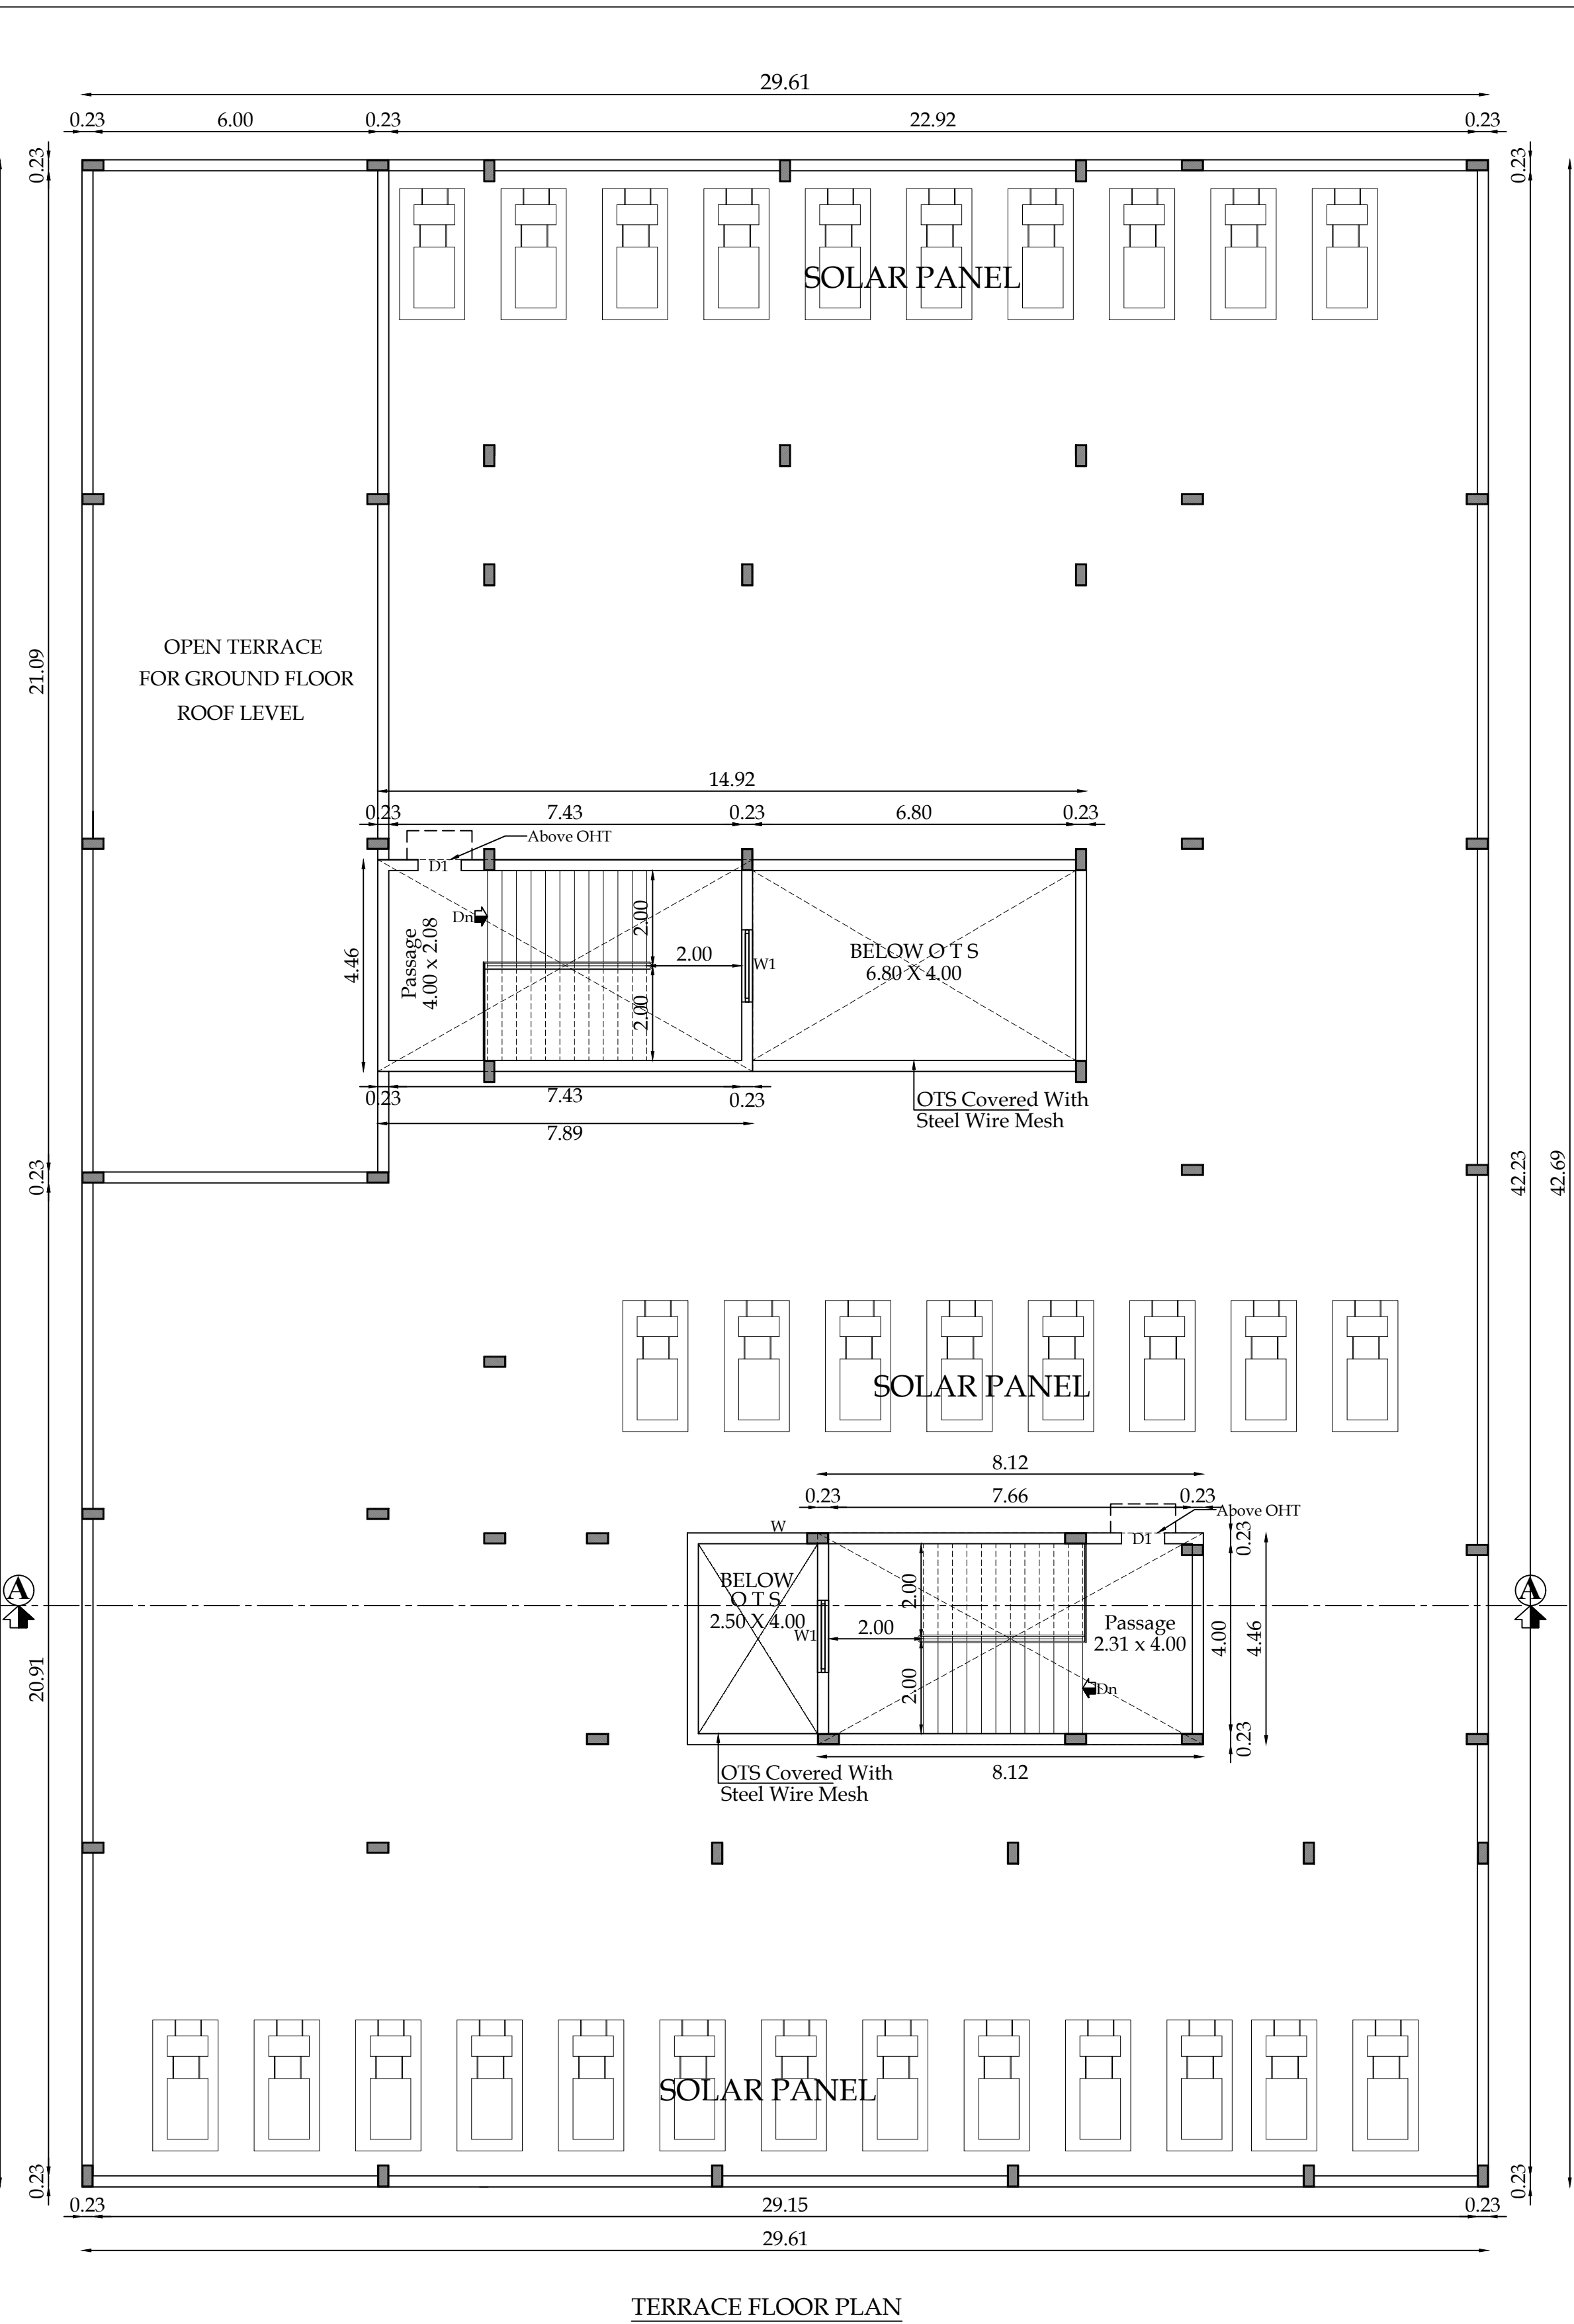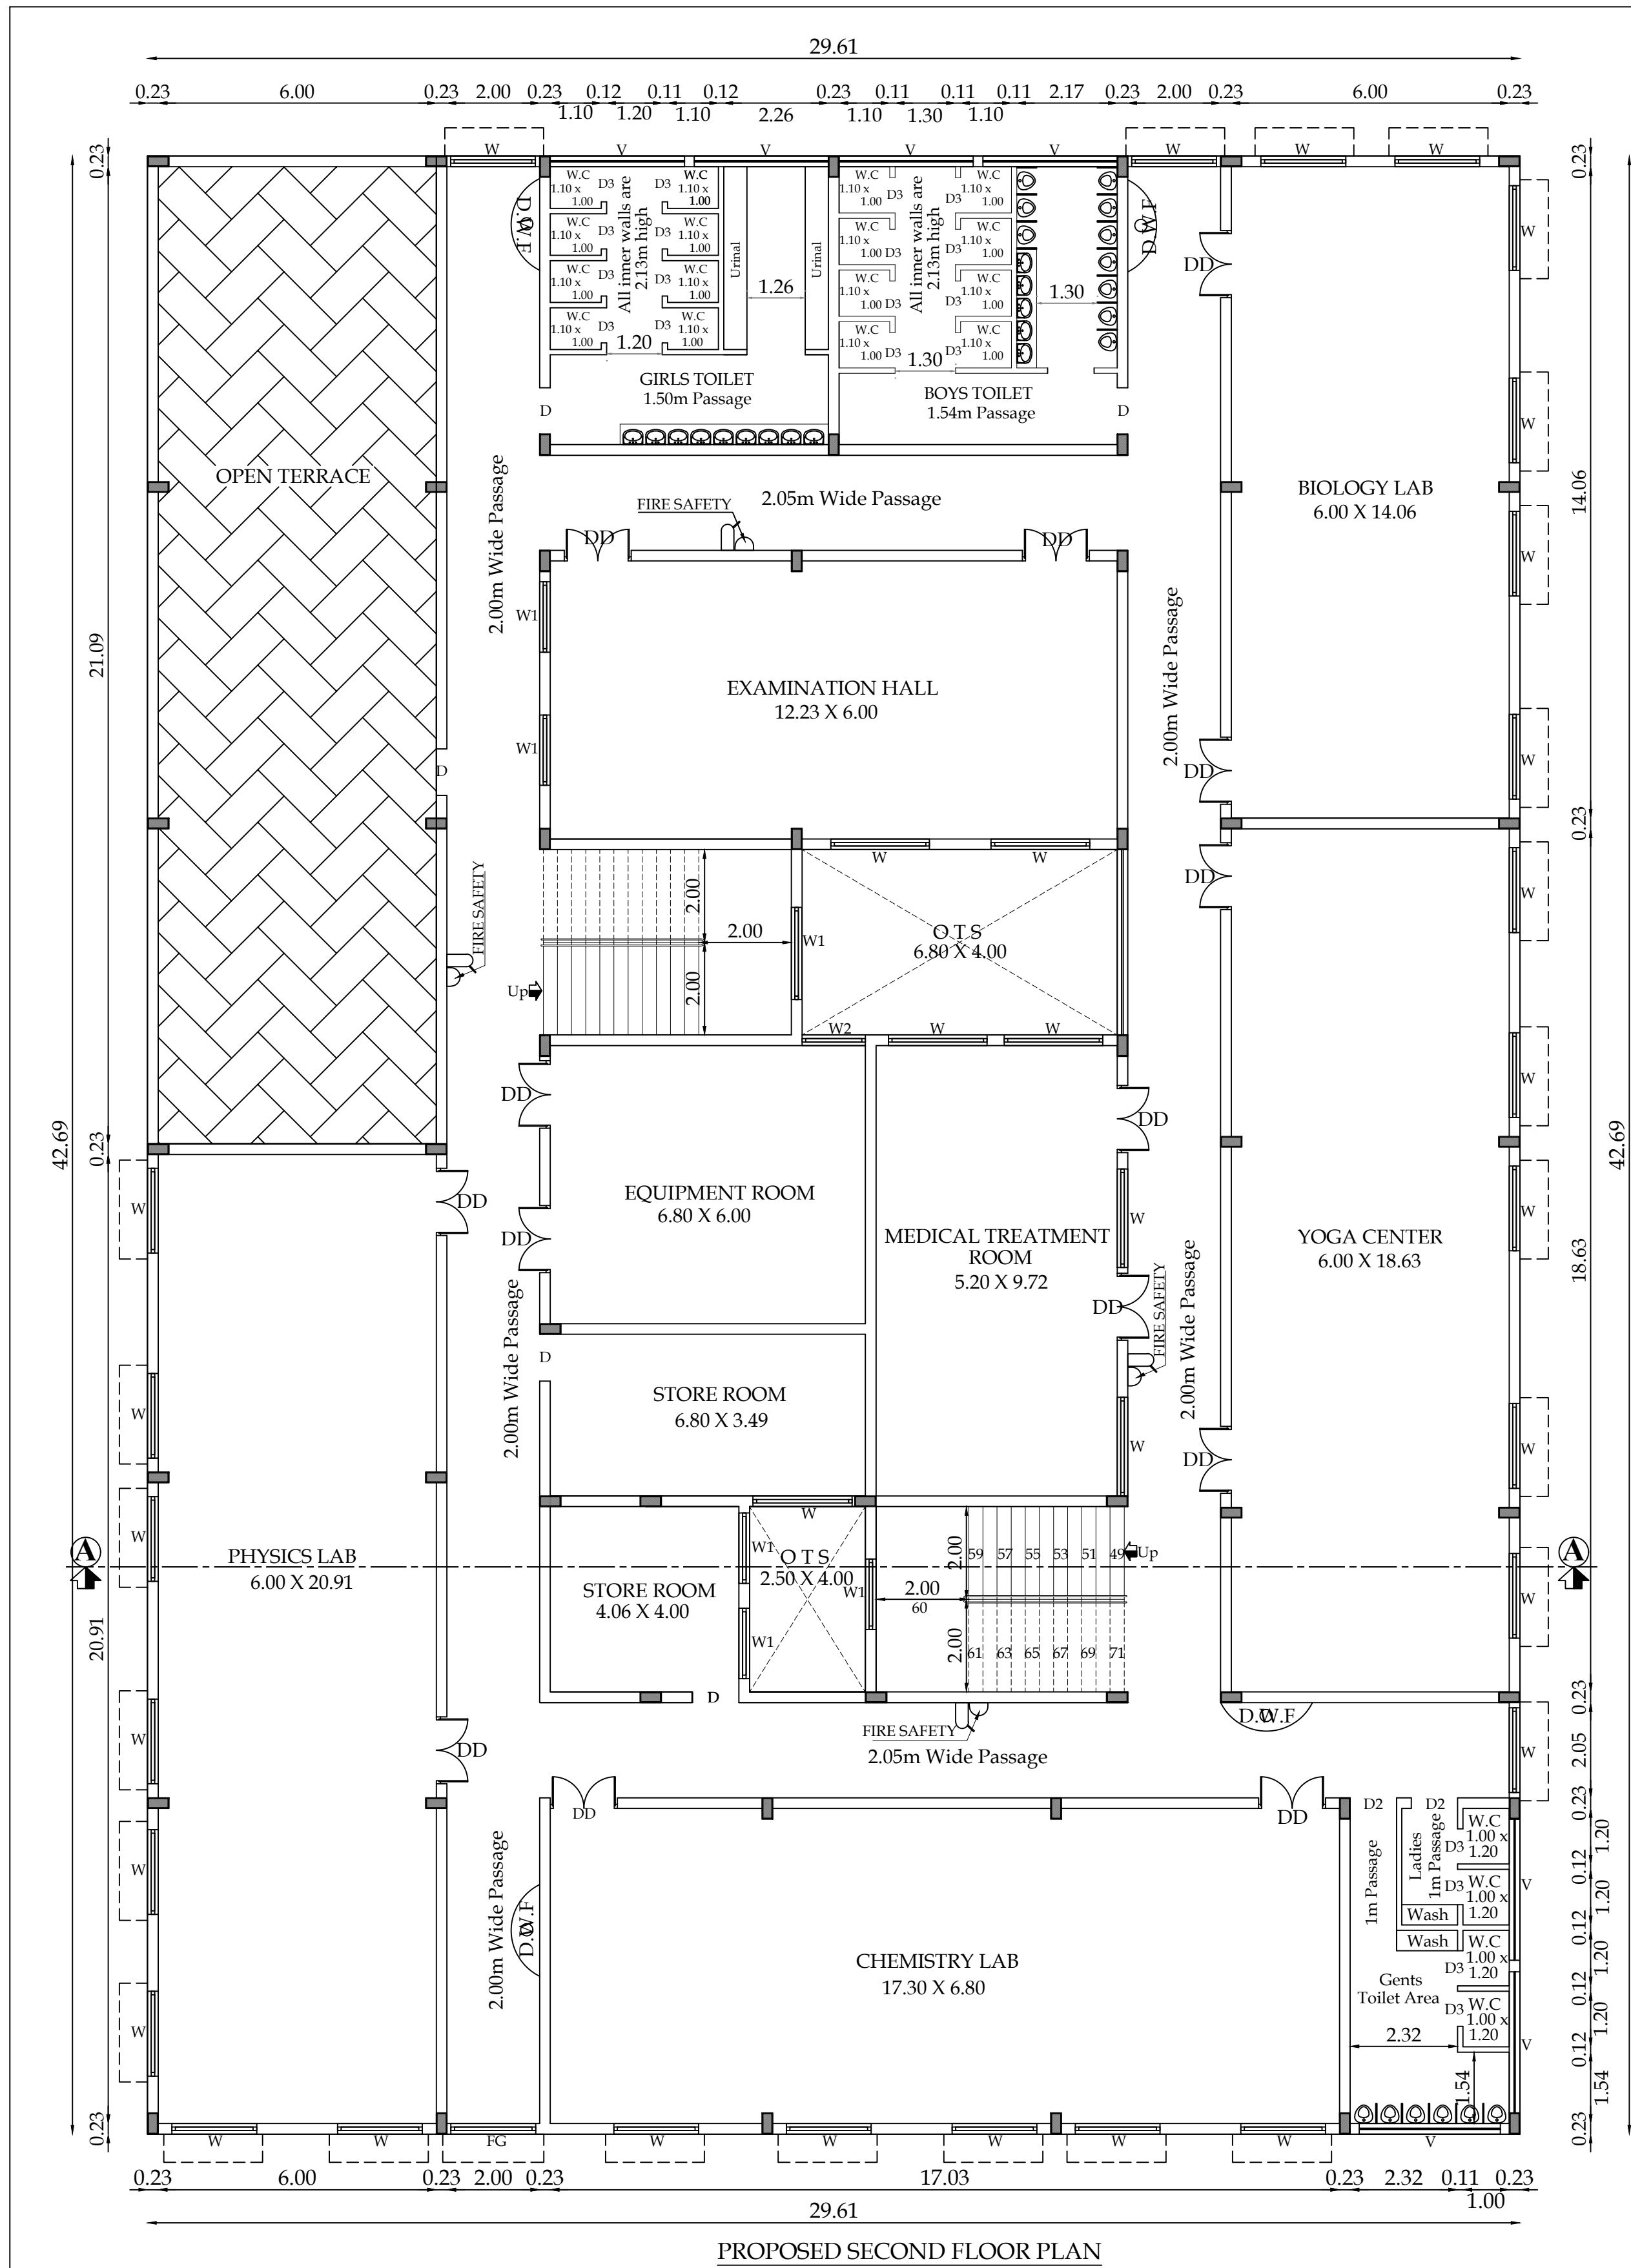

Second Floor & Terrace Floor Plan

SHEET - 03/03

PLAN SHOWING THE PROPOSED ADDITIONAL FIRST & SECOND FLOOR OF EXISTING GROUND & FIRST FLOOR SCHOOL BUILDING (INTERNATIONAL SCHOOL) PLAN IN NEW T.S. No. 1183/1, 1183/2A & 1183/7A, BLOCK No. 32, WARD No. K(11), GANAPATHY VILLAGE, (Present SANGANOOR VILLAGE), COIMBATORE CORPORATION, COIMBATORE DISTRICT.

SCALE - 1:100

NOTE : ALL DIMENSIONS ARE IN METERS

ONLINE SUBMISSION NO - SWP/BPA/009570/2023

ம.வ / கோ.உ.தி.கு. எண் :- 364 / 2023

த.ப.உ. அனுமதி எண் :- 412 / 2023

AREA DETAILS					
Typical Block Name	Floor Name	Total Buildup Area	Covered O.T.S	Non FSI Area Deduction	Institutional Total covered Area
Proposed Approval	SECOND FLOOR	1131.48	-	37.20	1094.28
Terrace Floor Area (Head Room) (Non FSI Area)			- 71.43 Sqm		

JOINERY DETAILS		
DESCRIPTION		SIZE IN M
ED	ENTRANCE DOOR	2.44 x 2.44
D	DOOR	1.45 x 2.44
D1	DOOR	1.22 x 2.44
D2	DOOR	0.91 x 2.44
D3	DOOR	0.76 x 2.13
EE	EMERGENCY EXIT	1.83 x 2.44
W	WINDOW	1.83 x 1.83
W1	WINDOW	1.52 x 1.83
W2	WINDOW	1.22 x 1.83
V	VENTILATER	Length x 0.61
V1	VENTILATER	0.91 x 0.61
LD	LIFT DOOR	1.22 x 2.44

S. NAGAPRASAD, BE.,
Engineer Grade - II (REG),
Coimbatore City Municipal Corporation,
15A2, Anna Salai, Coimbatore-641 015.
Ph: 9843 9874
E-MAIL: info@nagaprasad.com

STRUCTURAL ENGINEER.

S. NAGAPRASAD, BE.,
Engineer Grade - II (REG),
Coimbatore City Municipal Corporation,
15A2, Anna Salai, Coimbatore-641 015.
Ph: 9843 9874
E-MAIL: info@nagaprasad.com

APPLICANT.

S. NAGAPRASAD, BE.,
Engineer Grade - II (REG),
Coimbatore City Municipal Corporation,
15A2, Anna Salai, Coimbatore-641 015.
Ph: 9843 9874
E-MAIL: info@nagaprasad.com

ARCHITECT.

LBS/ENGINEERS

