
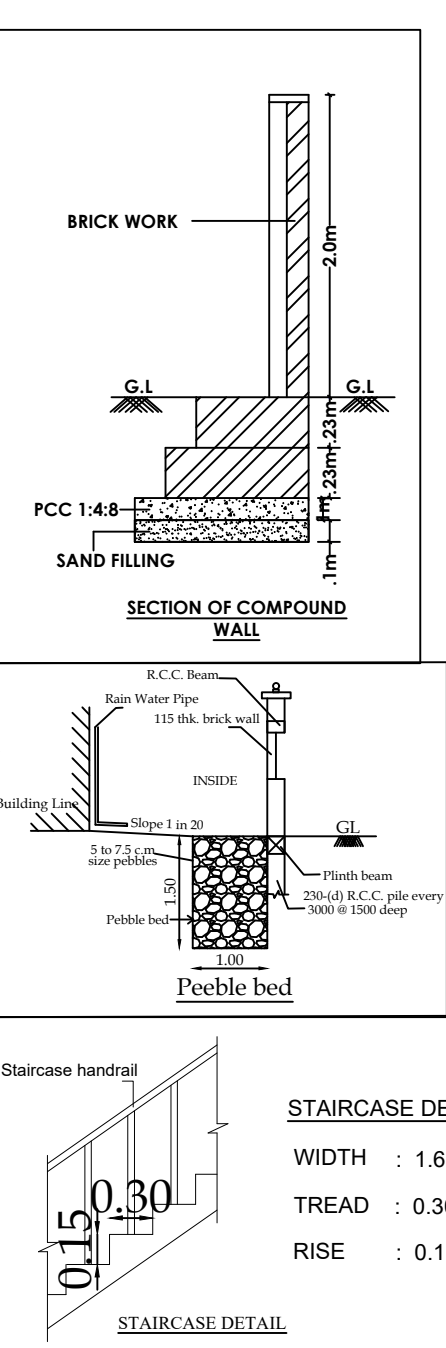
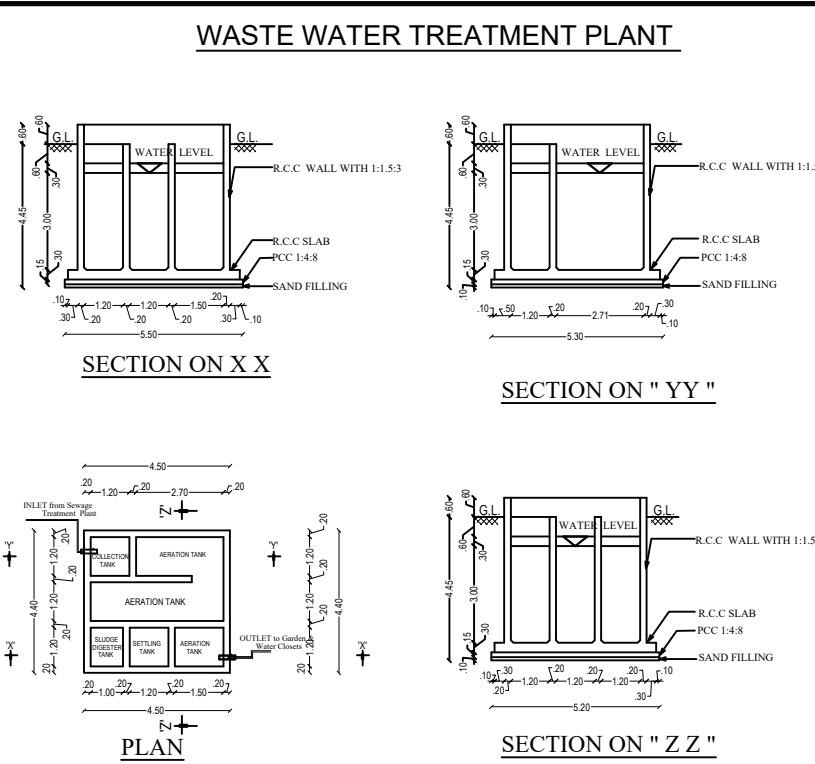
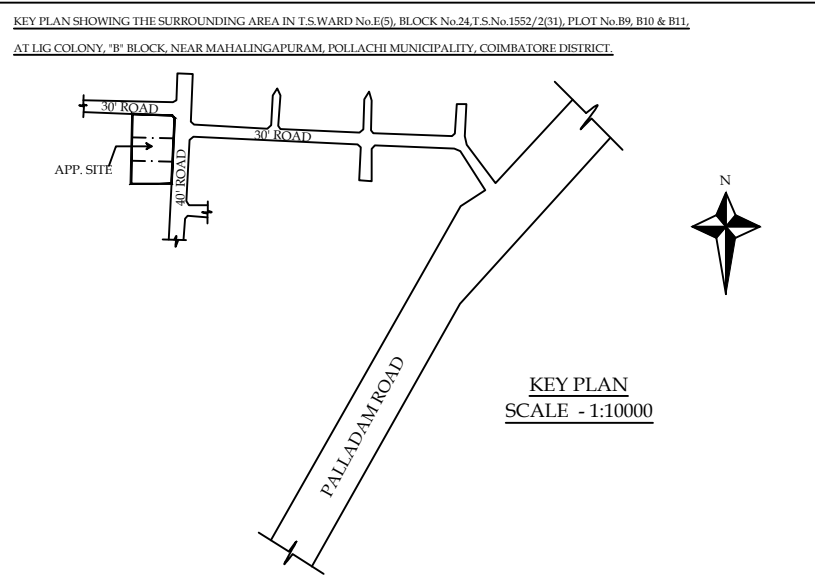
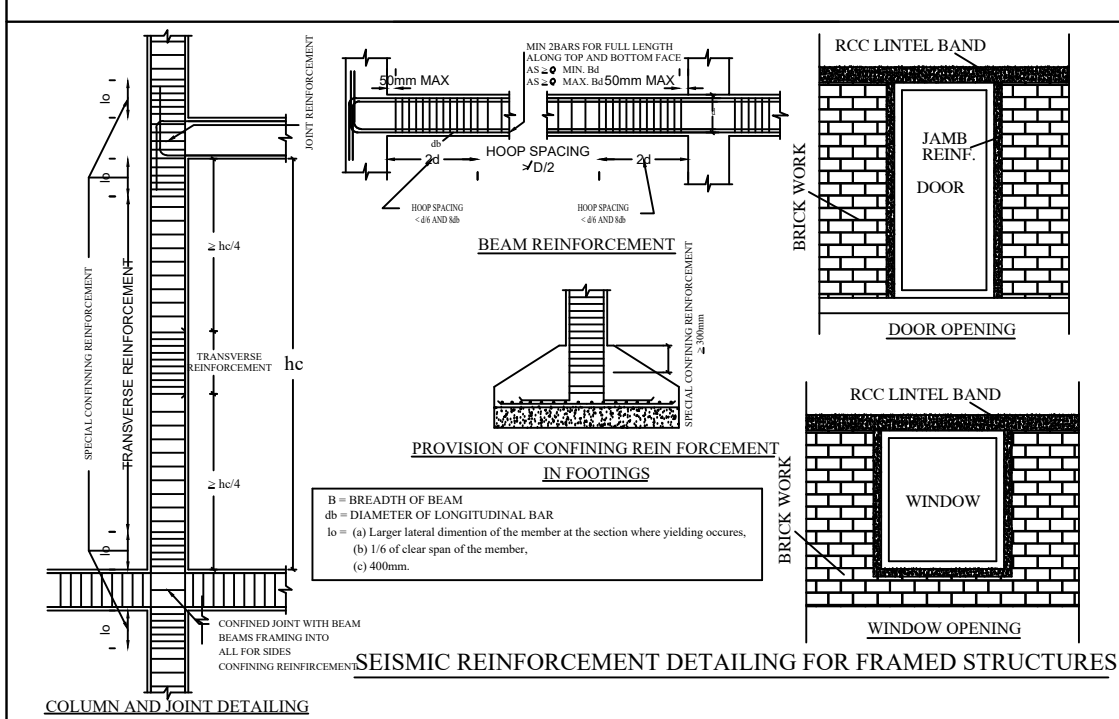
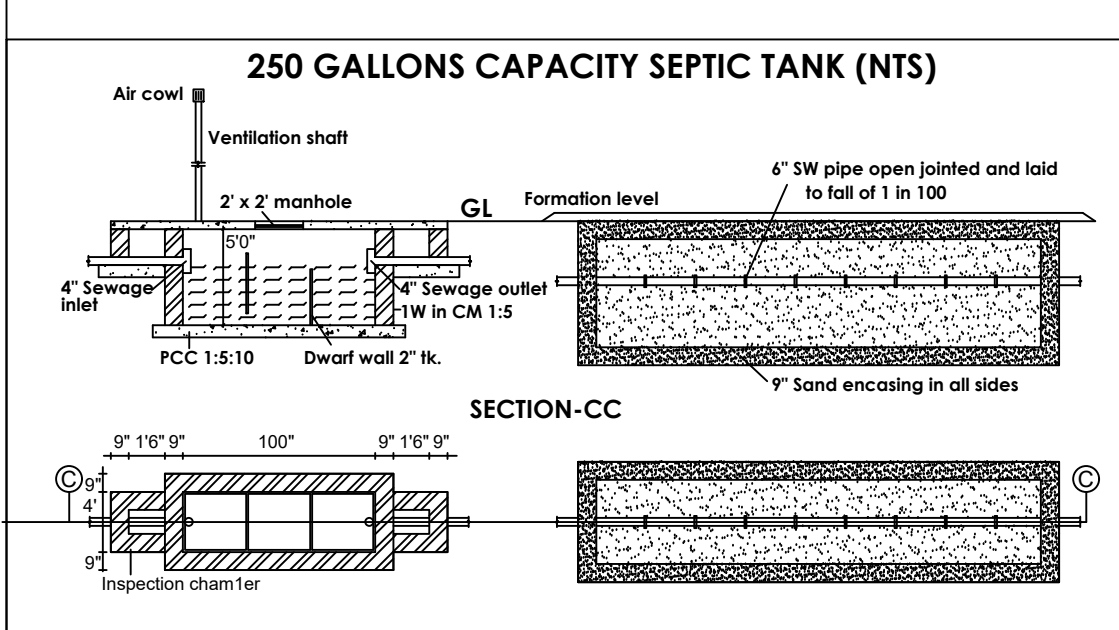
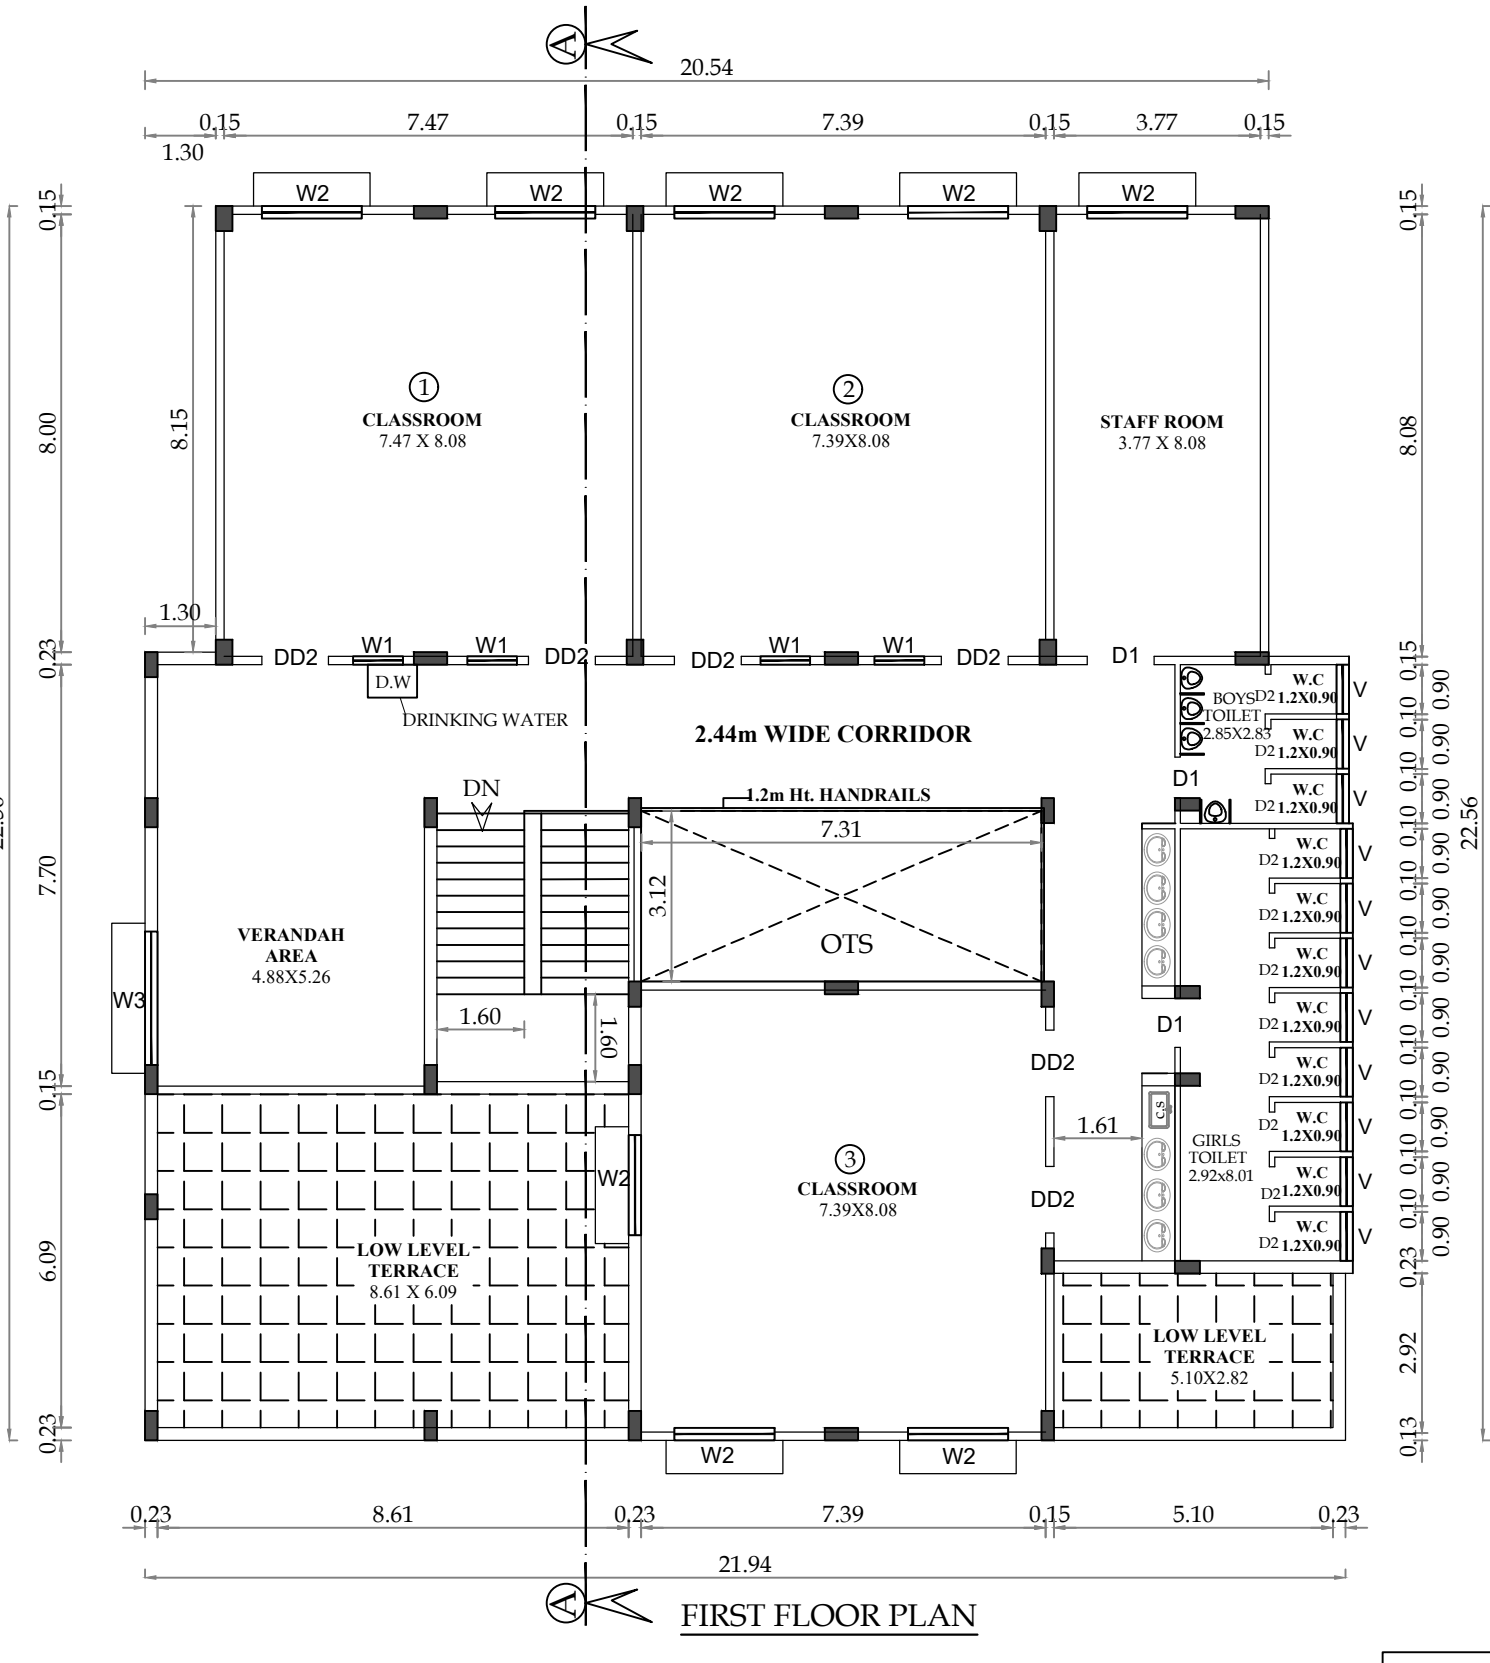
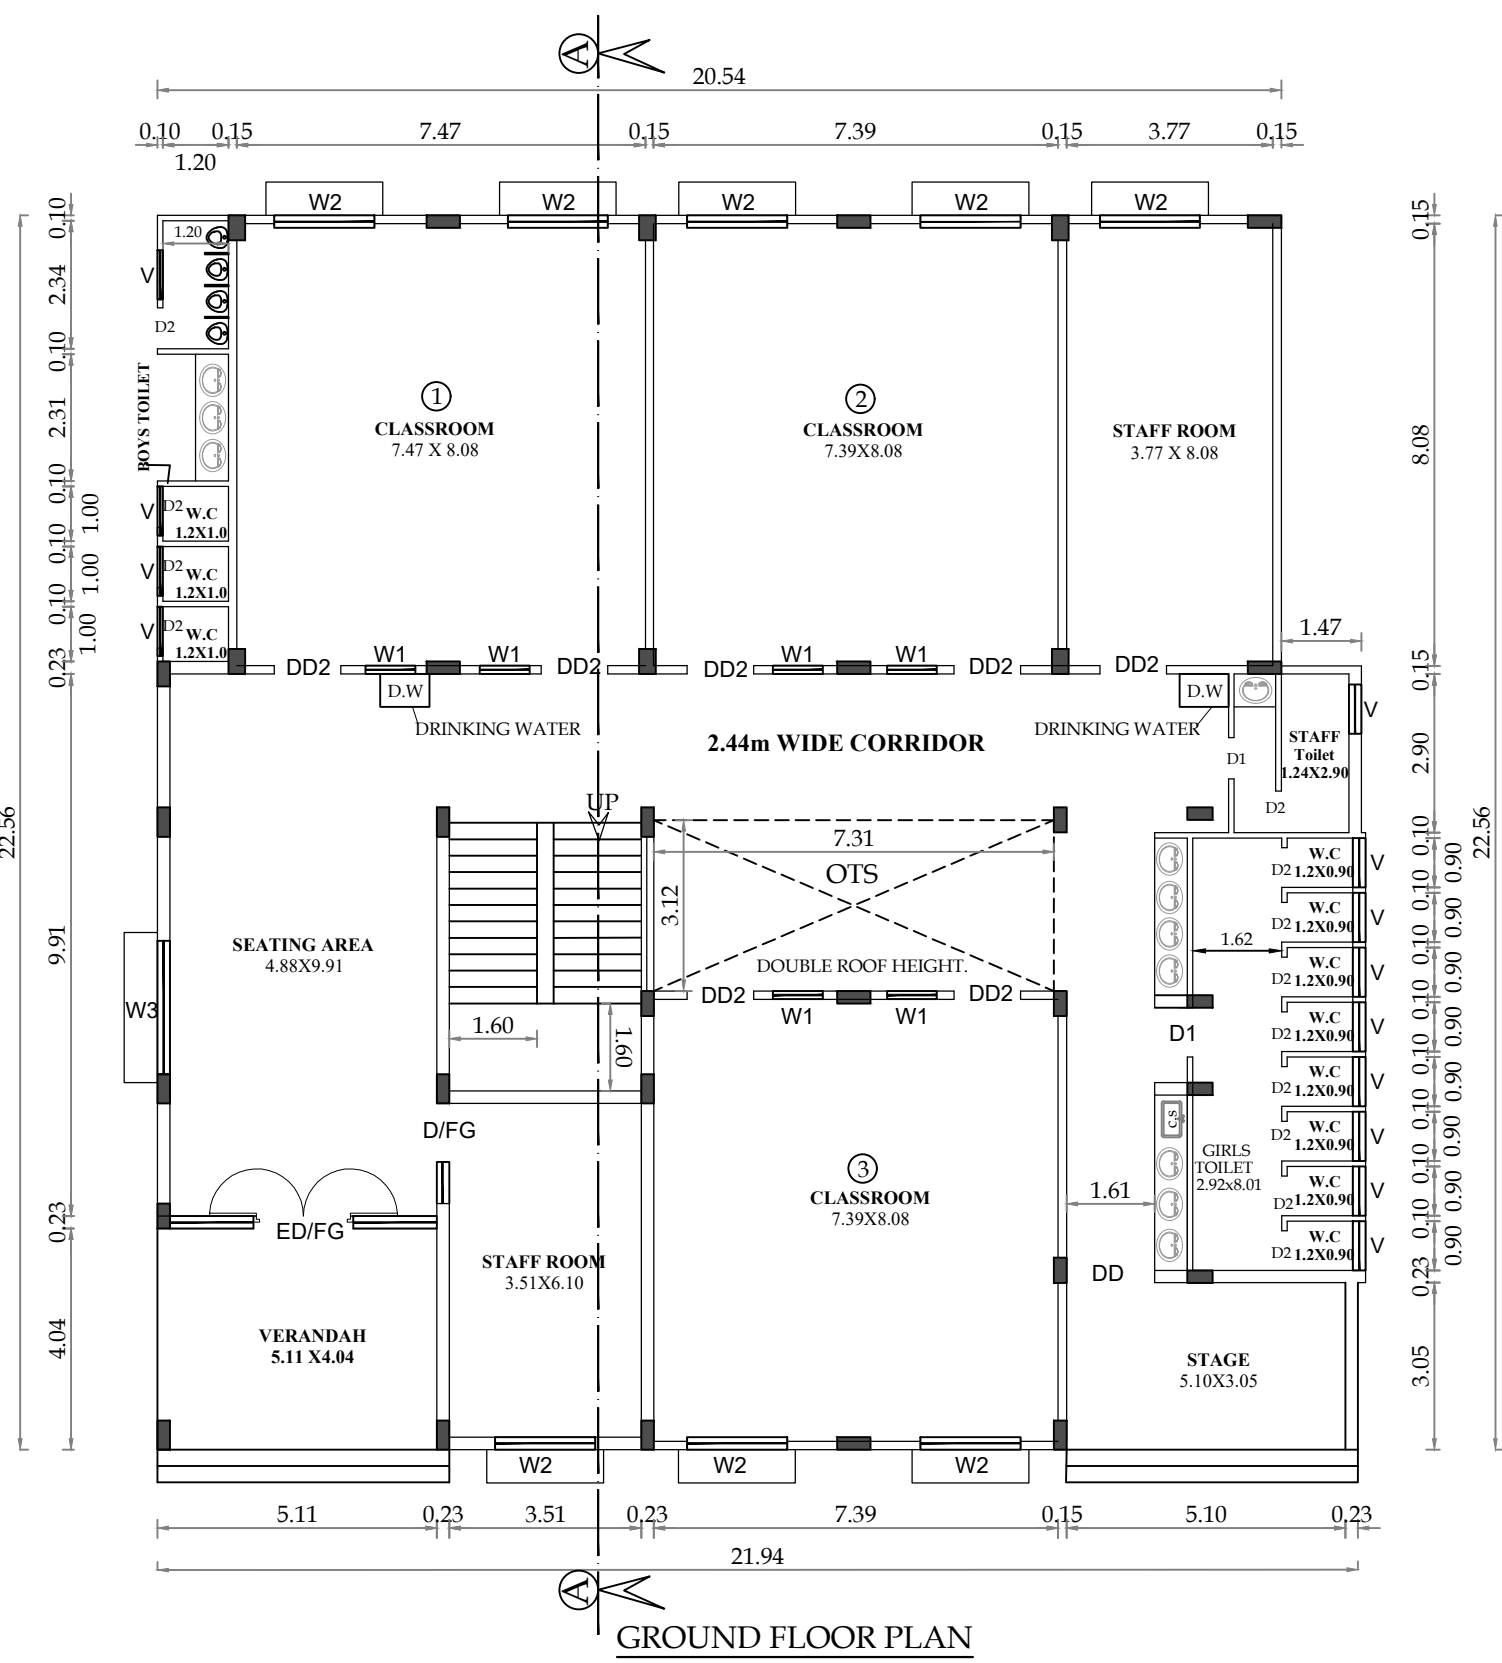
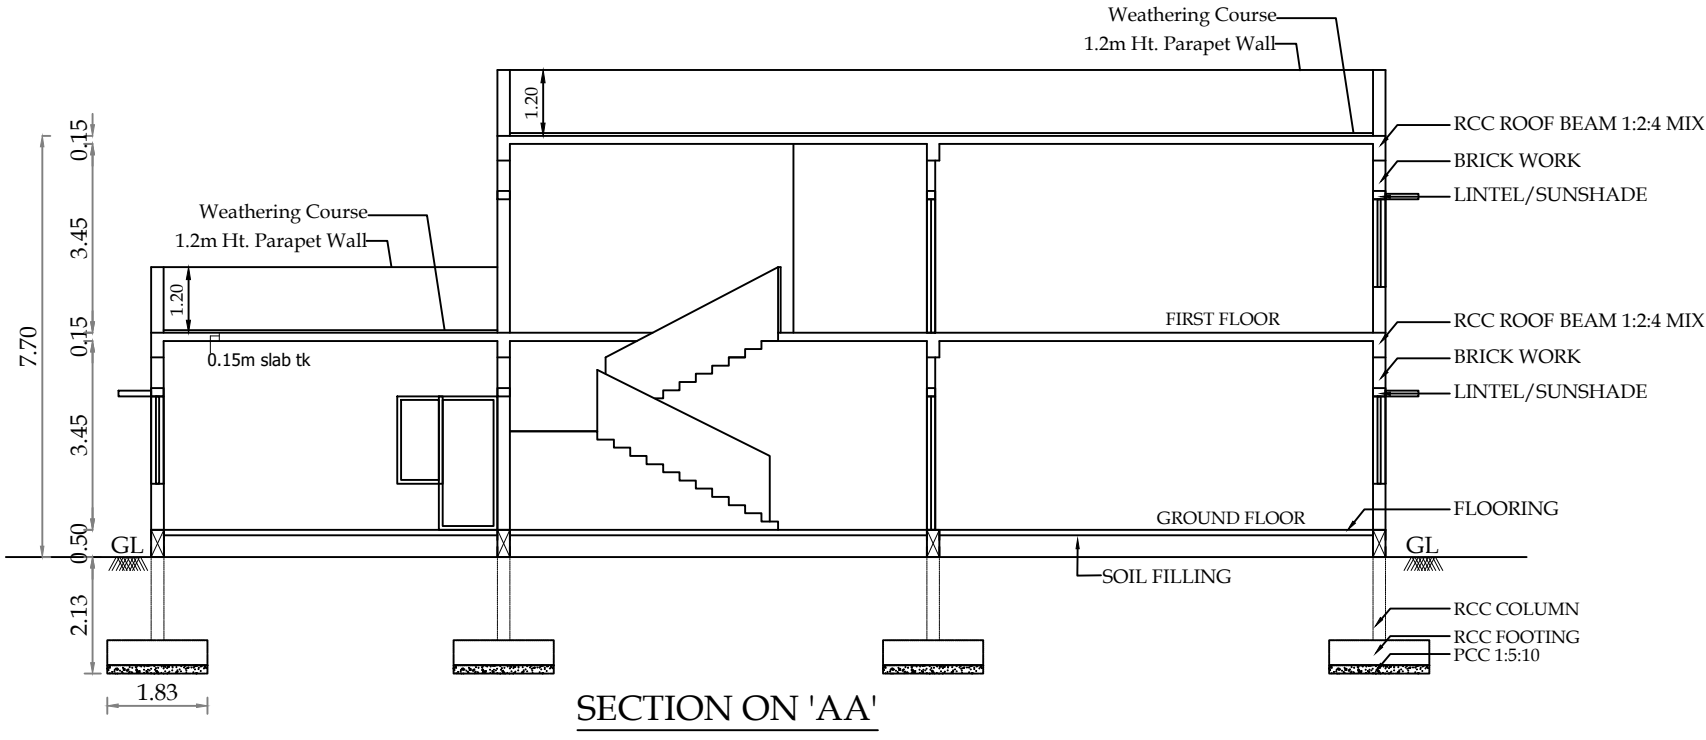


PLAN SHOWING THE EXISTING PLAY SCHOOL BUILDING IN T.S.WARD No.E(5), BLOCK No.24,T.S.No.1552/2(31),
PLOT No.B9, B10 & B11, AT LIG COLONY, "B" BLOCK, NEAR MAHALINGAPURAM, POLLACHI MUNICIPALITY, COIMBATORE DISTRICT.

T.P/D.T.P.No. 86/1963

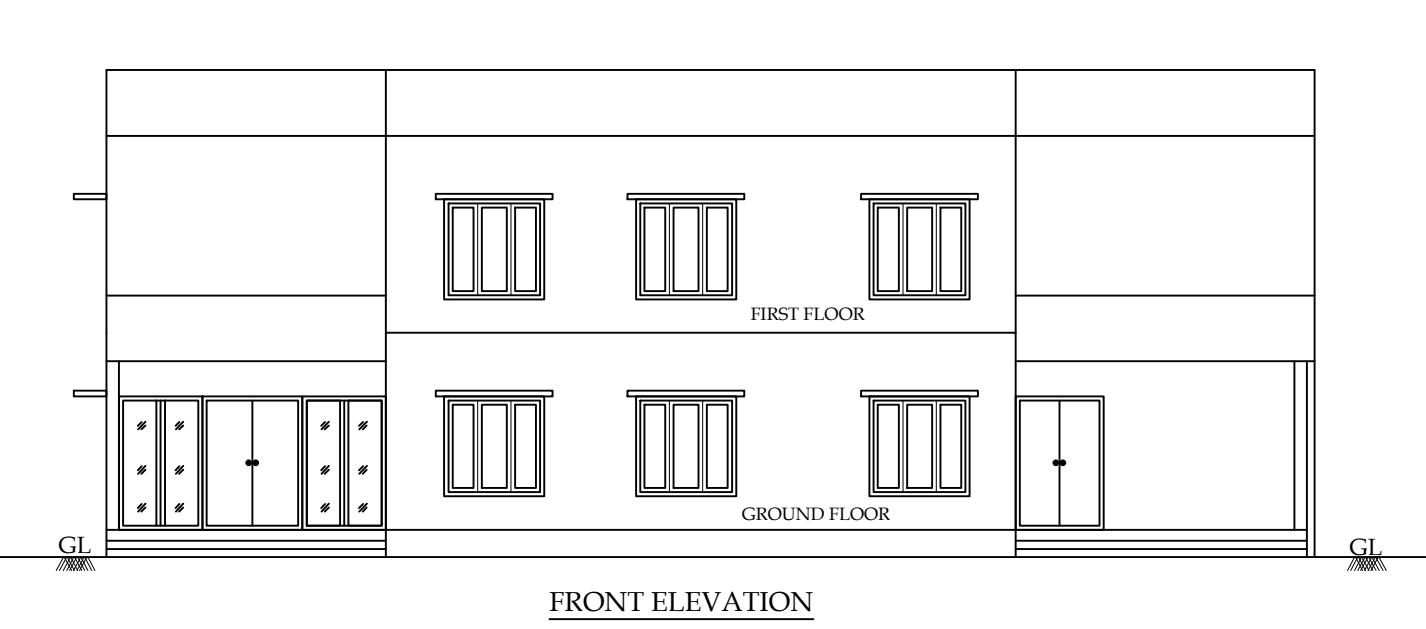

LEGEND:
EXISTING ROAD
SITE BOUNDARY
BUILDING
EXISTING BUILDING
PEBBLE BED

SCALE - 1:200
NOTE :
ALL DIMENSIONS ARE IN METERS

AREA DETAILS
AS ON SITE AREA - 1560.22 Sqm
PLR/FMB AREA - 1490.00 Sqm
SUPERIMPOSED PLOT AREA (A,B,C,D,E) - 1469.30 Sqm


ONLINE APPLICATION No :- SWP/BPA/009571/2023
SWP/SITE APPROVAL/DTCP/CLPA No :- 229/2023
SWP/DTCP/PP No :- 35/2023

Typical Block Name	Floor Name	Total Buildup Area	Covered Parking	Non FSI Area	Institutional
Others	GROUND FLOOR	484.59	-	-	484.59
	FIRST FLOOR	401.86	-	22.84	379.05
	TOTAL	886.48	-	22.84	863.64

FSI = 0.588
OPEN SPACE - 984.71 Sqm.

PARKING DETAILS

VEHICLE	C ROOM AREA	CAR	TWO WHEELER	CYCLE SPACE
REQUIRED	179.76	2 - Nos	8 - Nos	72.00
PROVIDED	179.76	2 - Nos	10 - Nos	72.00

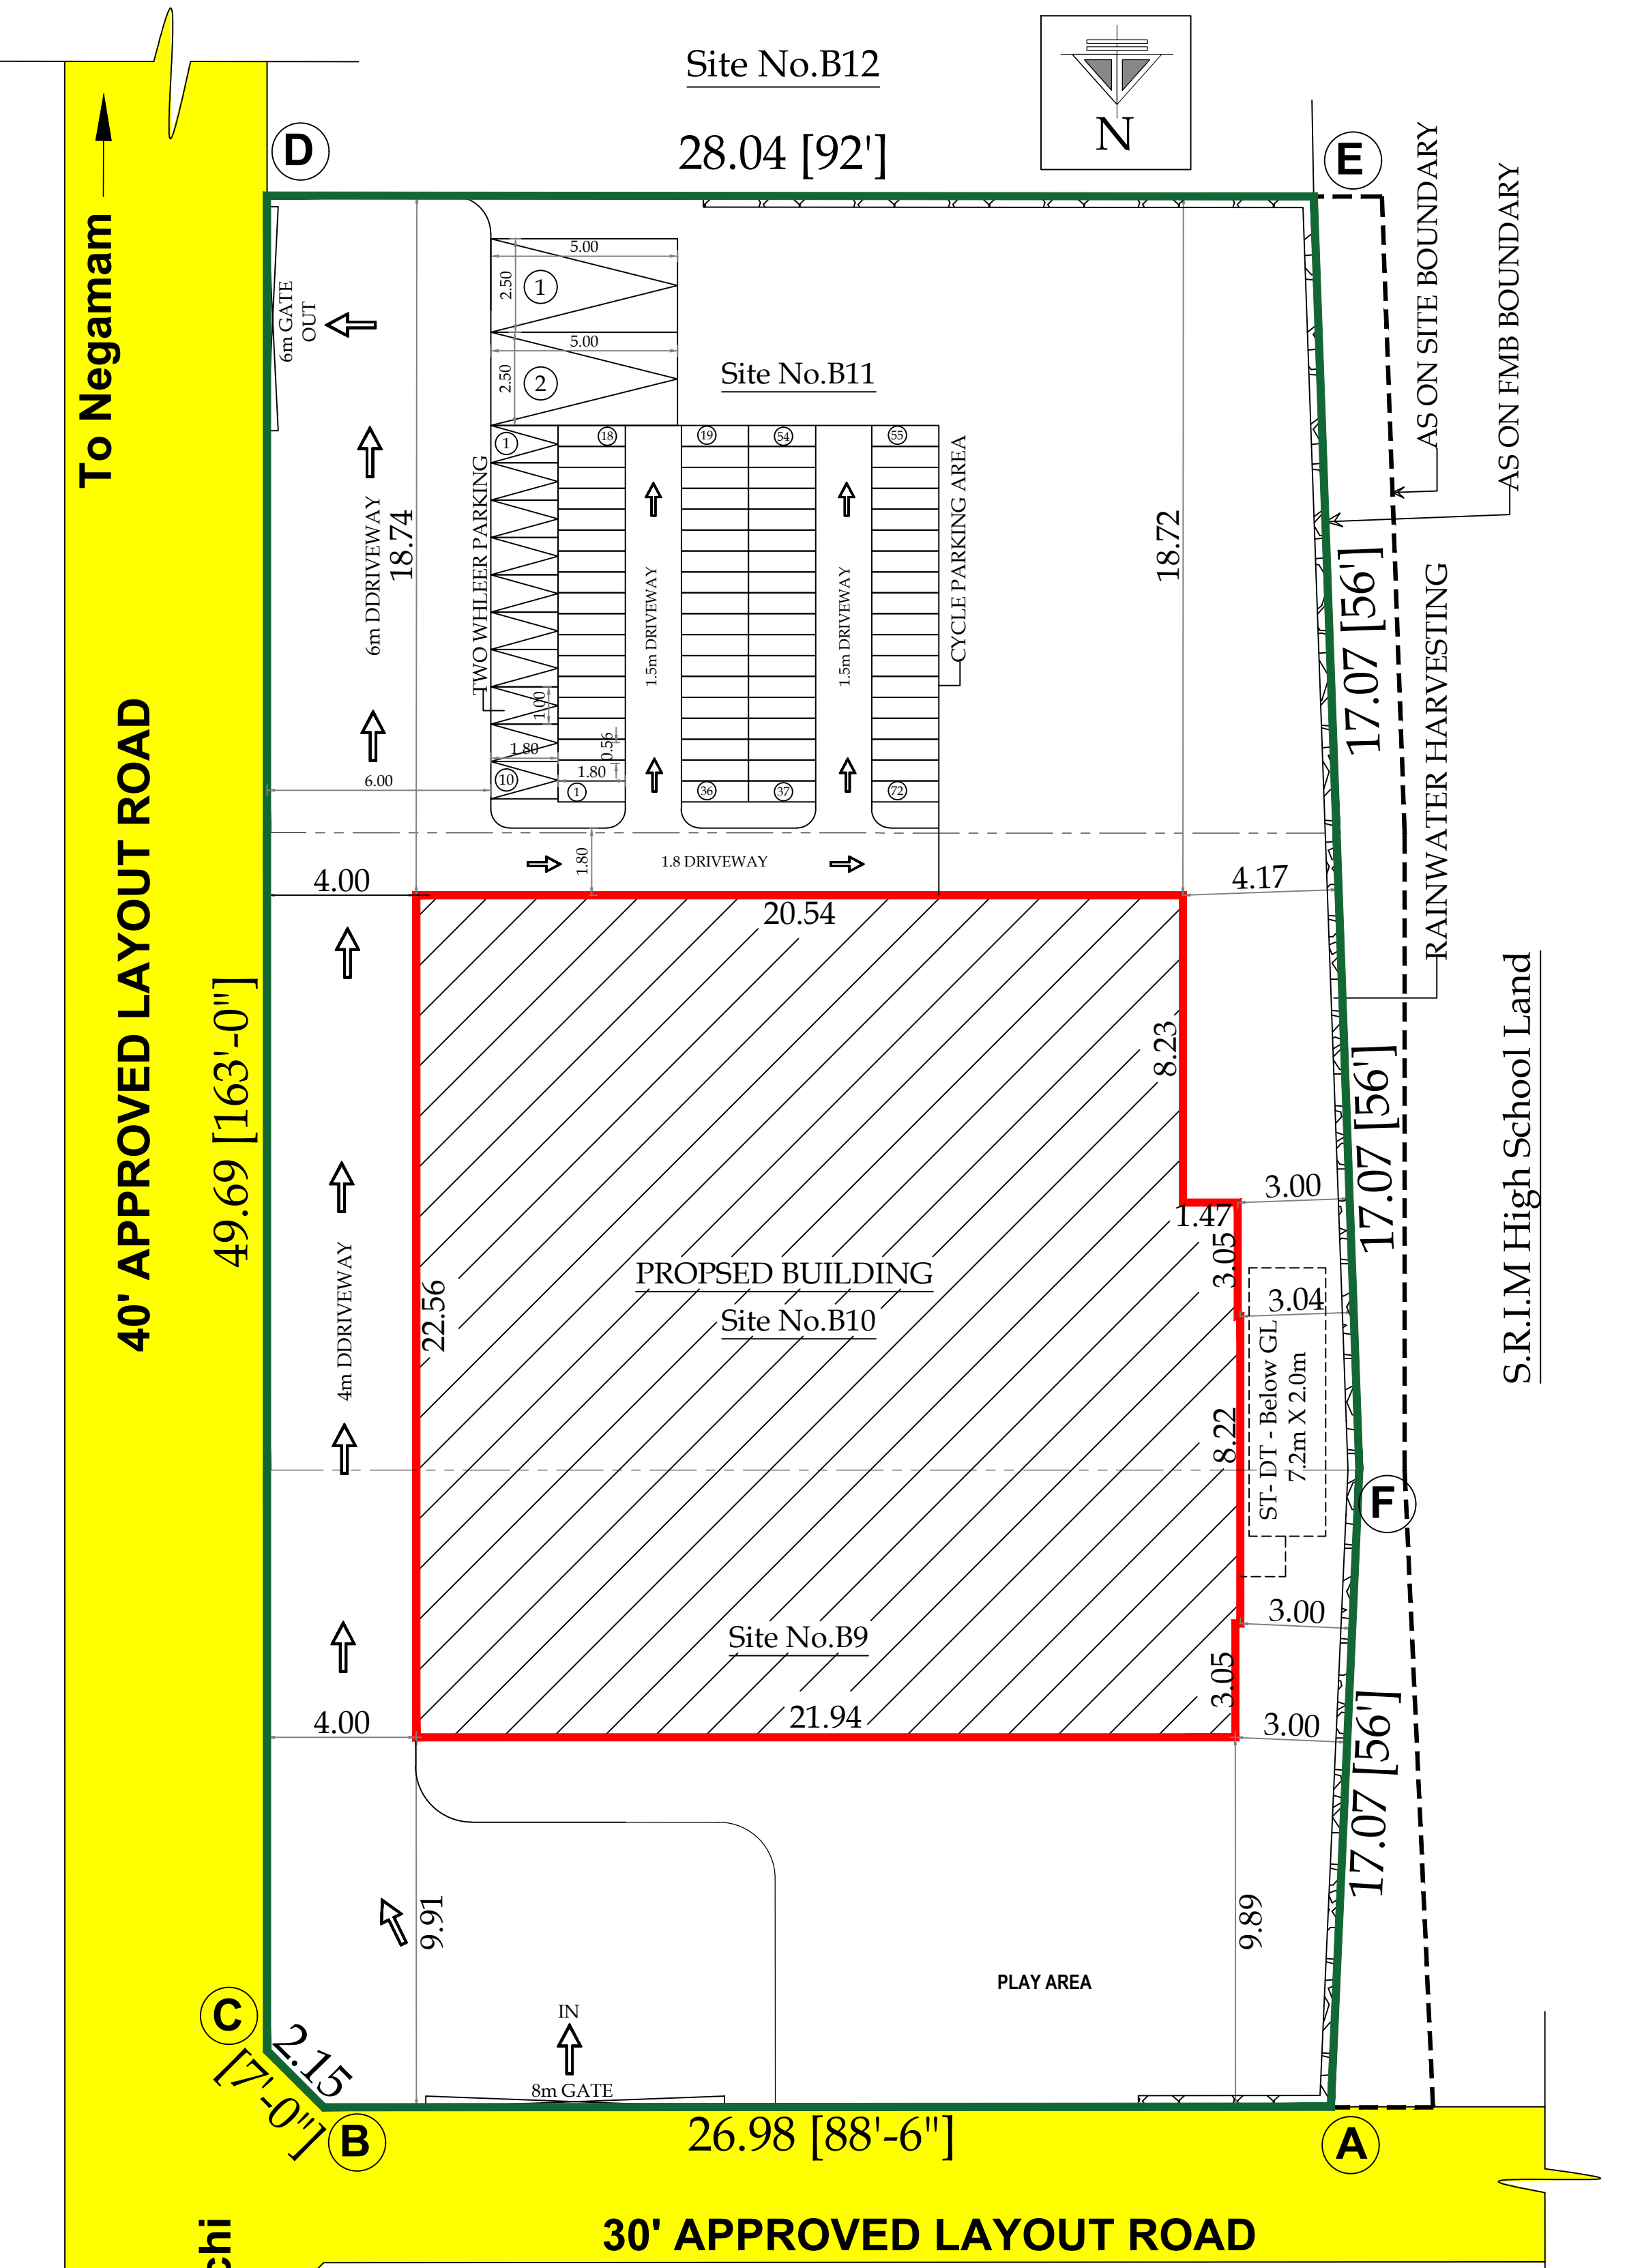

SITE PLAN

S.DHIVYA SURVEYOR

M.VALARMATHI PLANNING ASSISTANT

APPLICANT. ARCHITECT. STRUCTURAL. LBS/ENGINEERS