

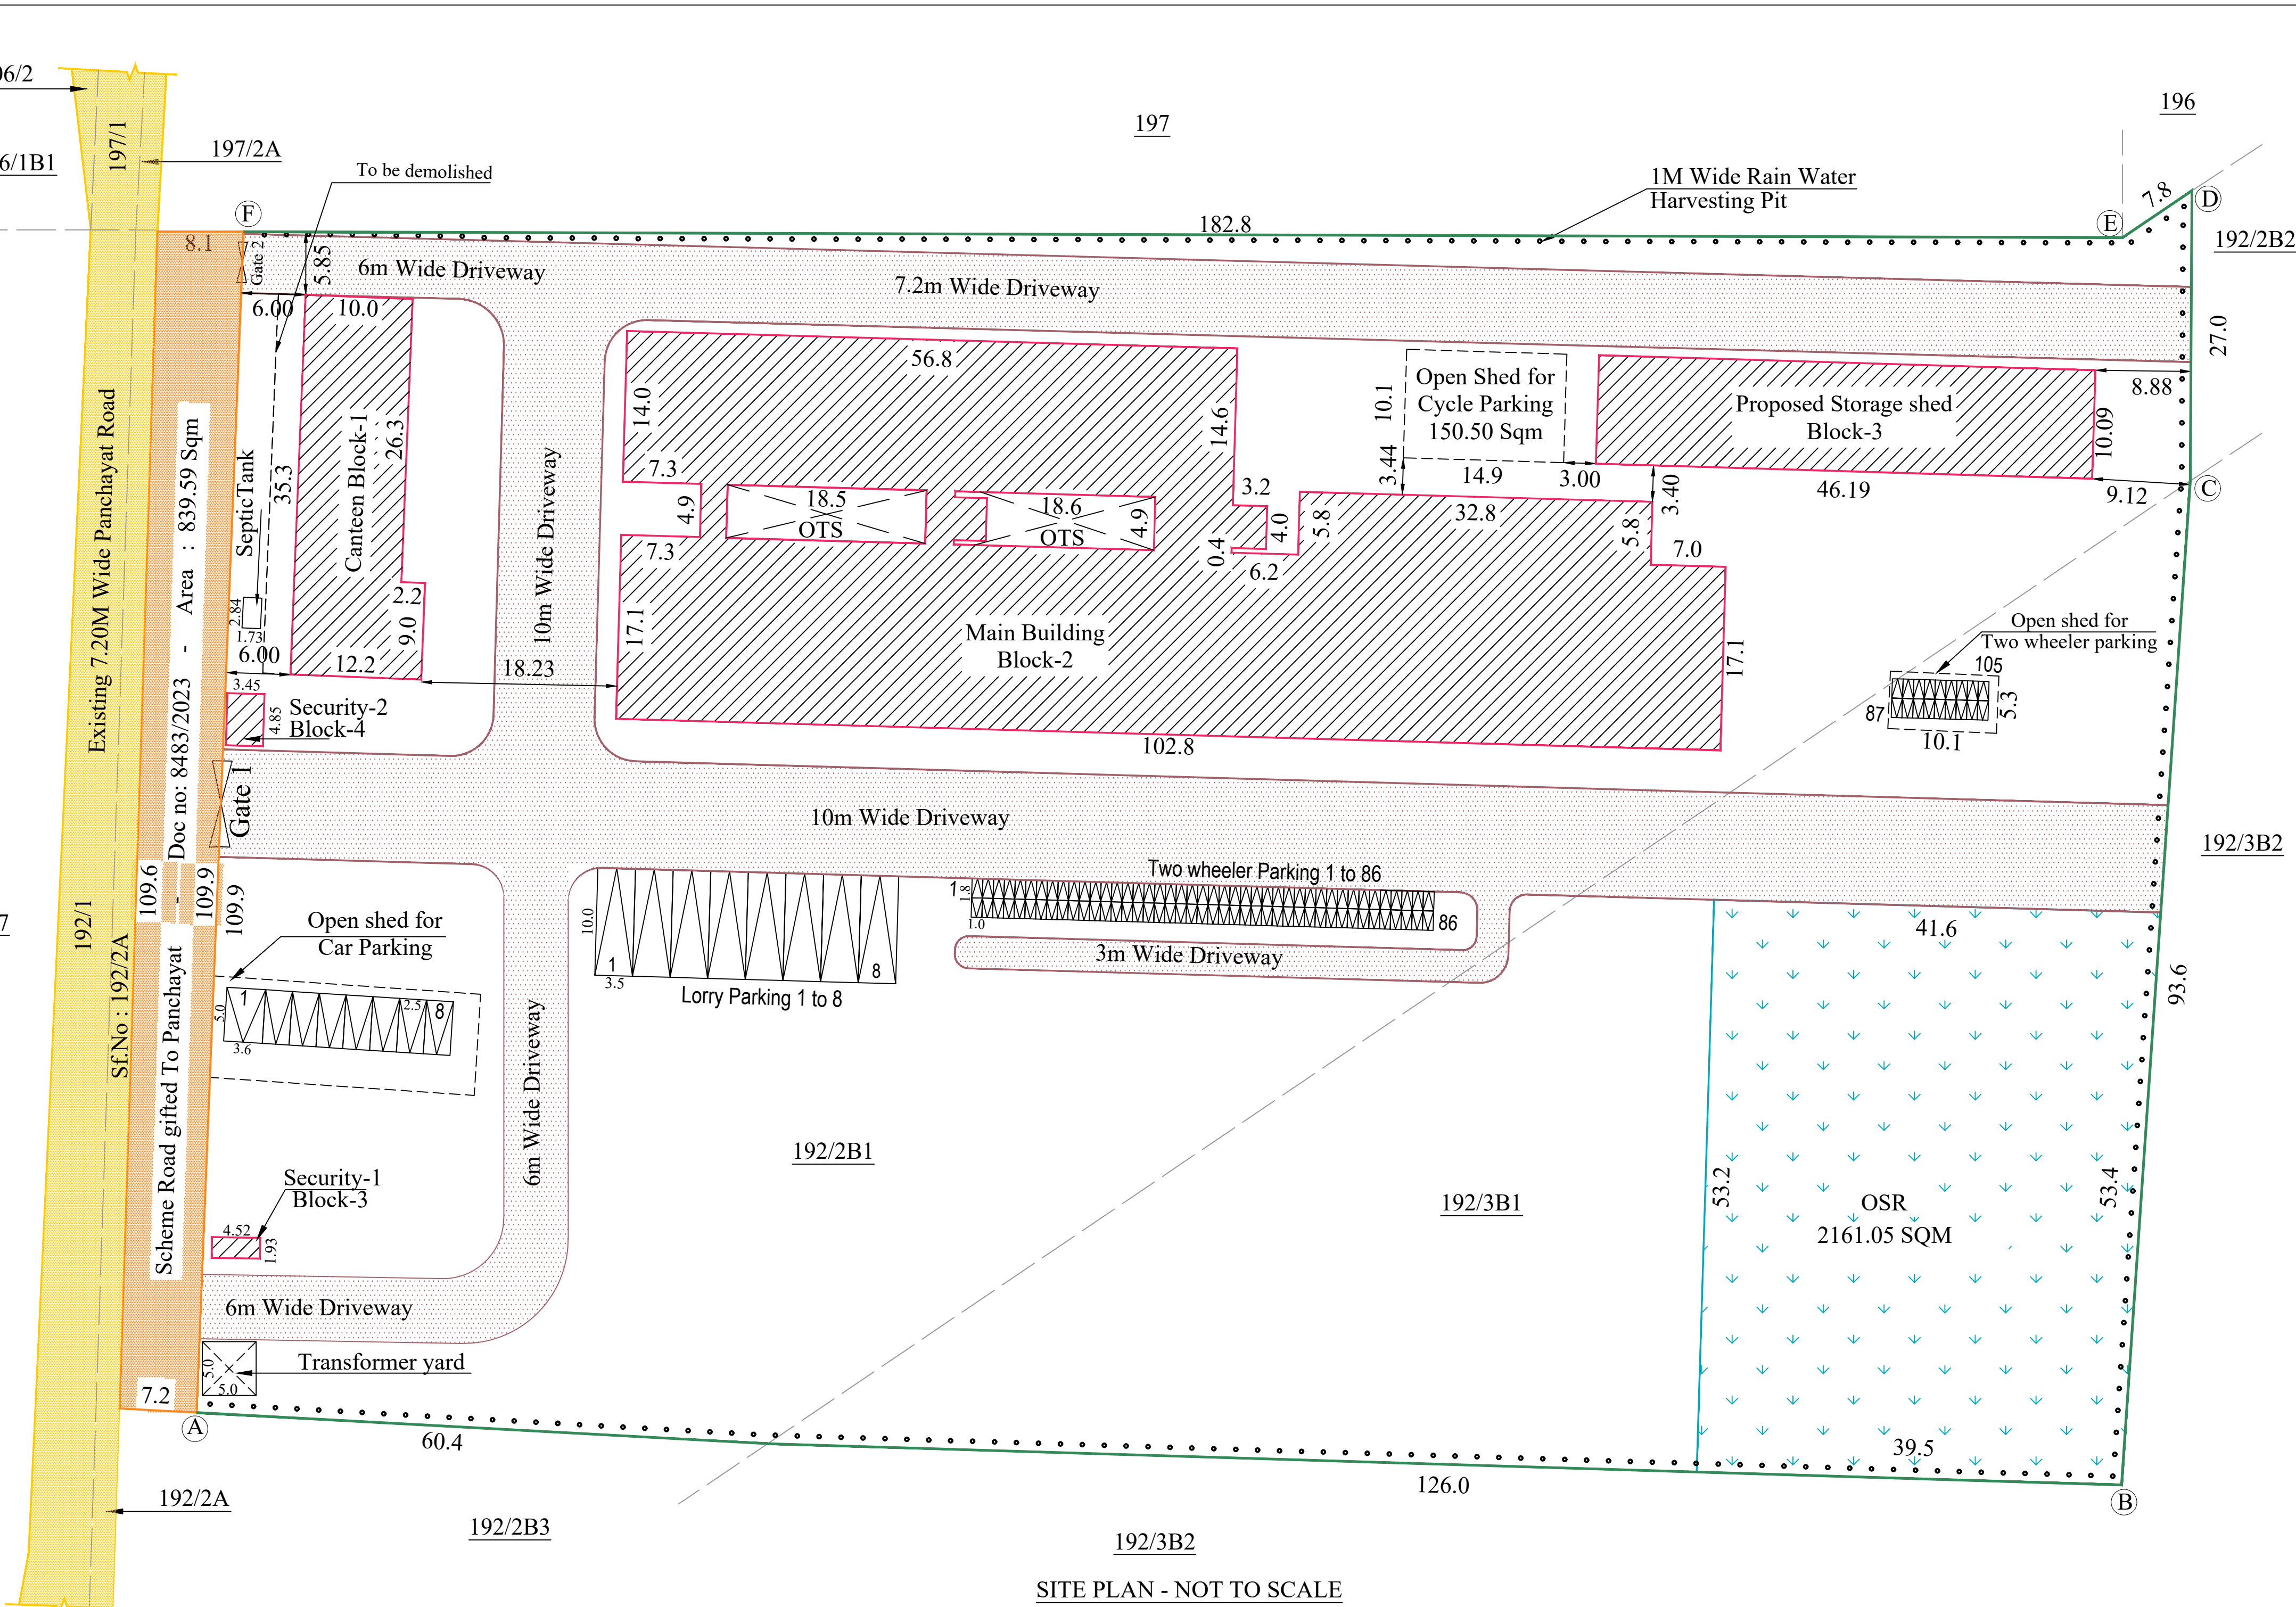



BLOCK-2 (MAIN BUILDING)

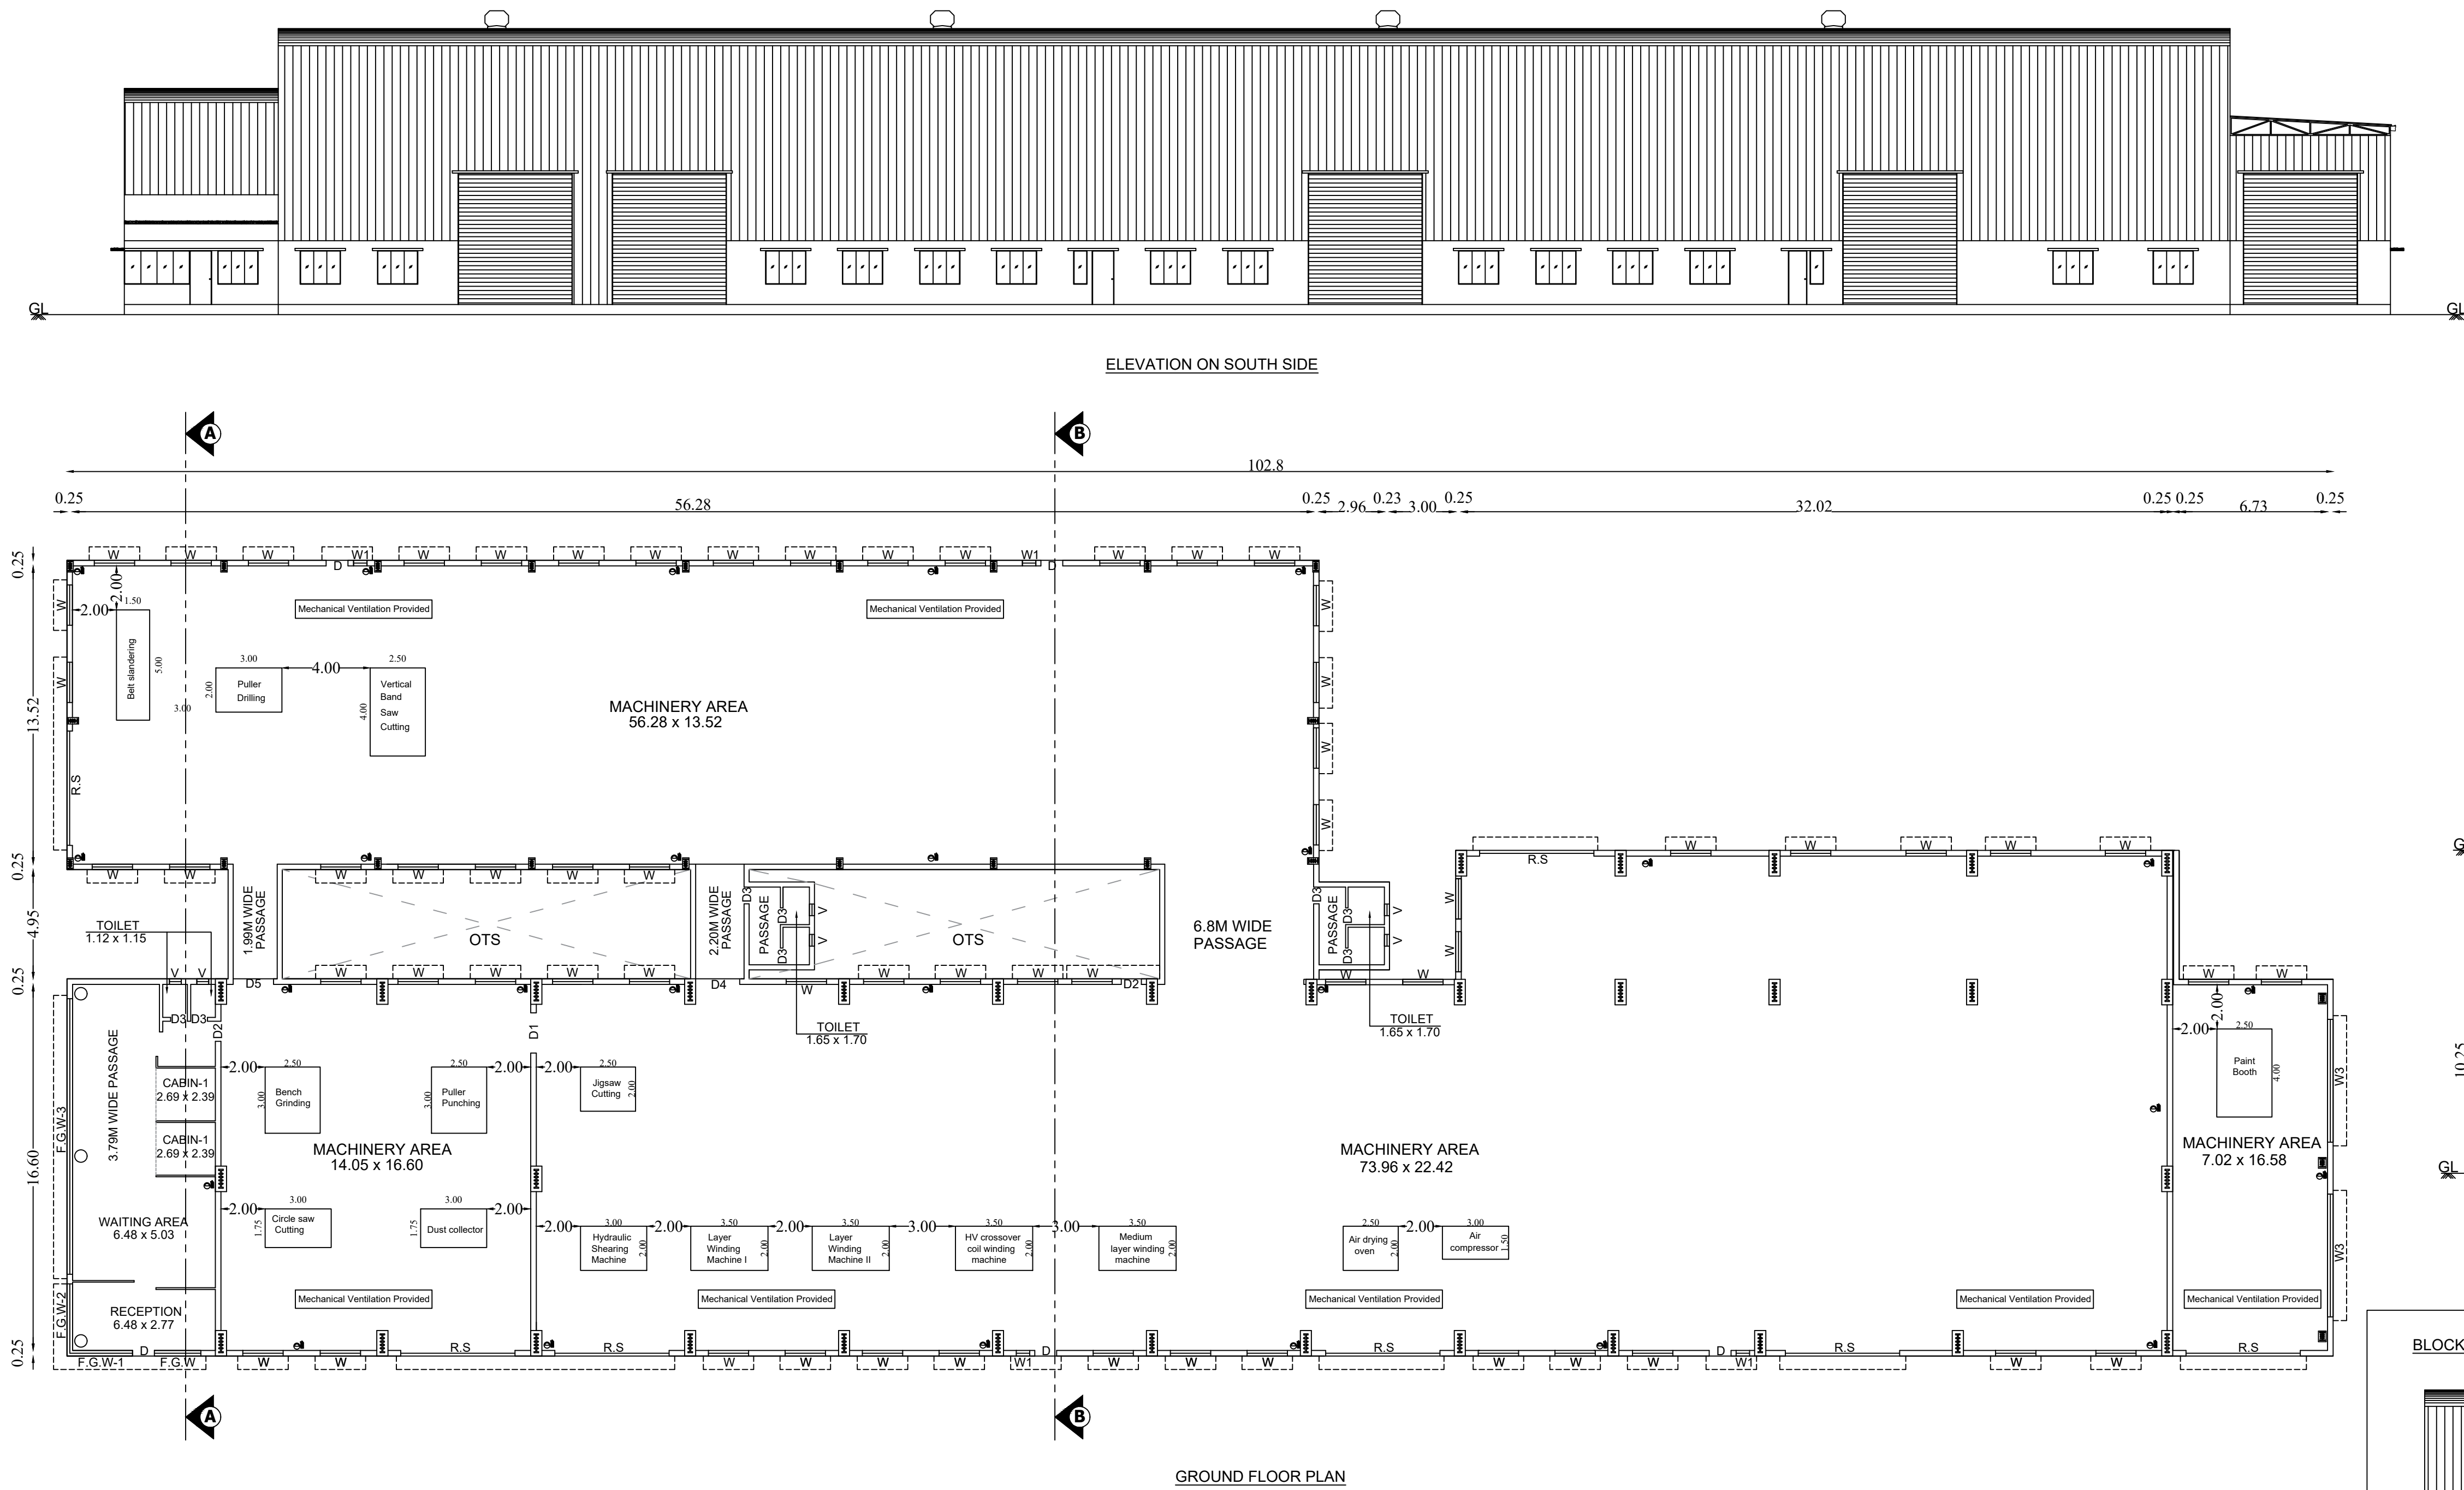








BRICK WORK DETAILS

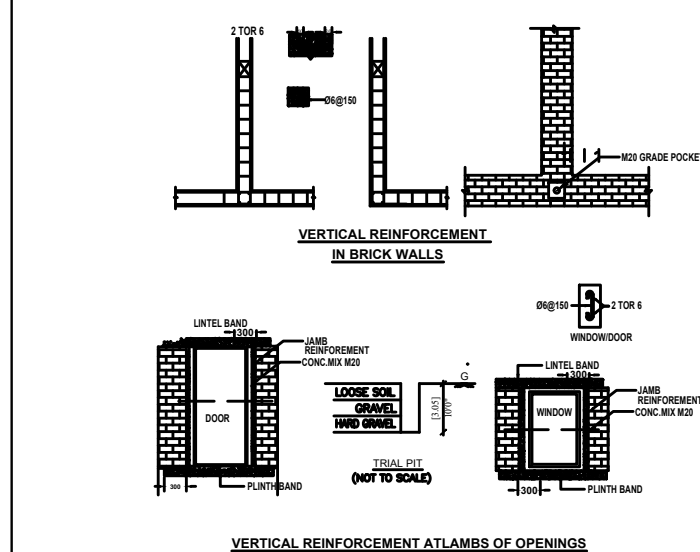




FOUNDATION DETAILS

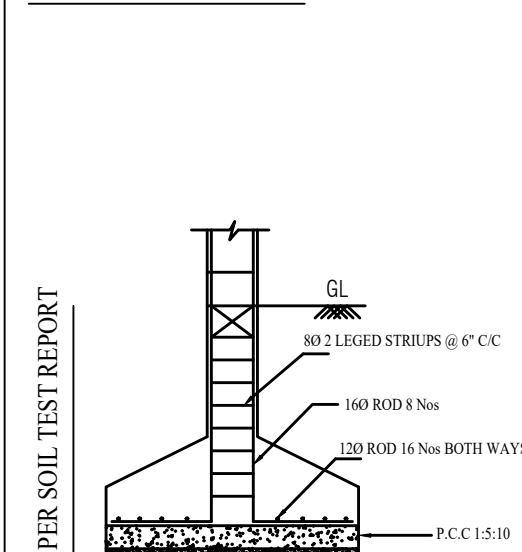




RAIN WATER HARVESTING PIT

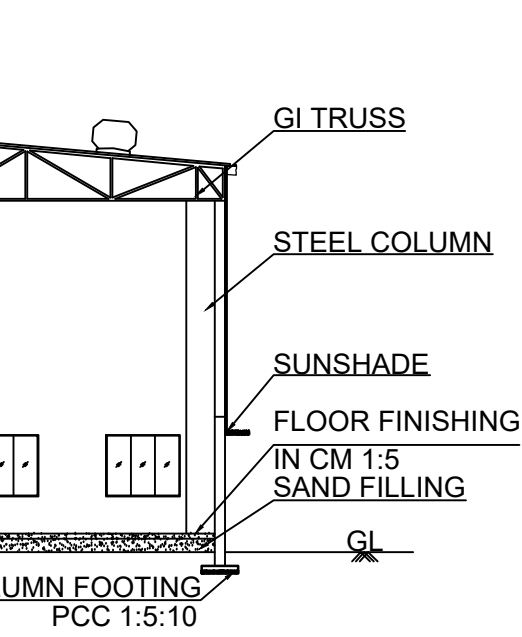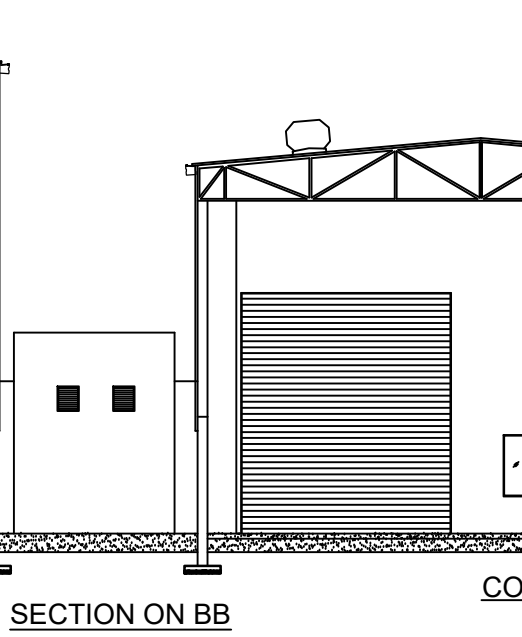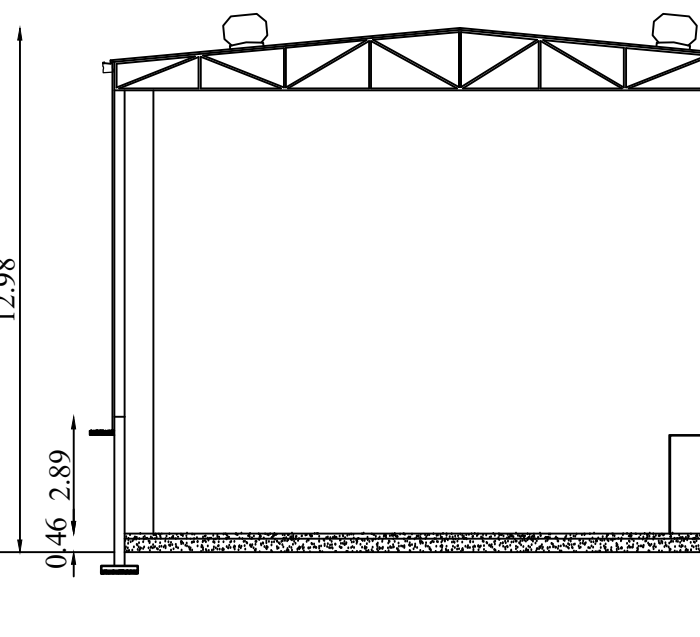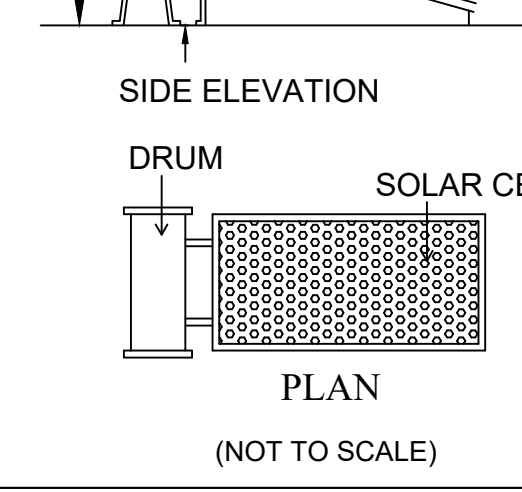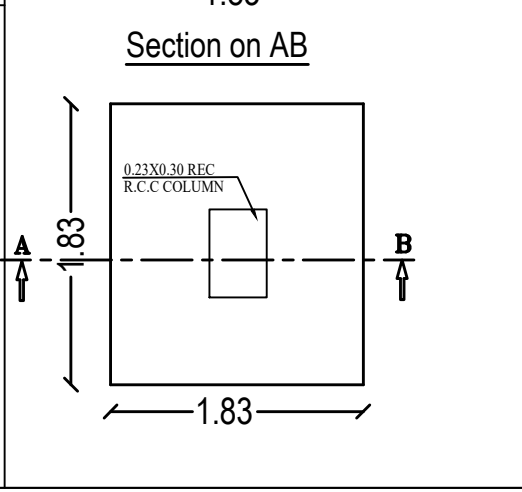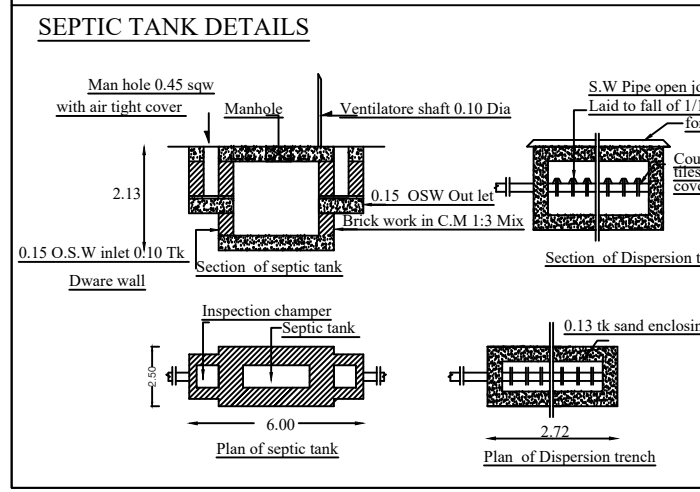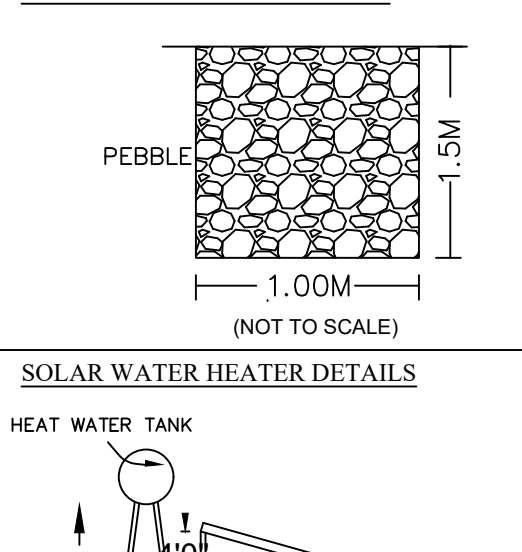

BLOCK-5 (STORAGE SHED)

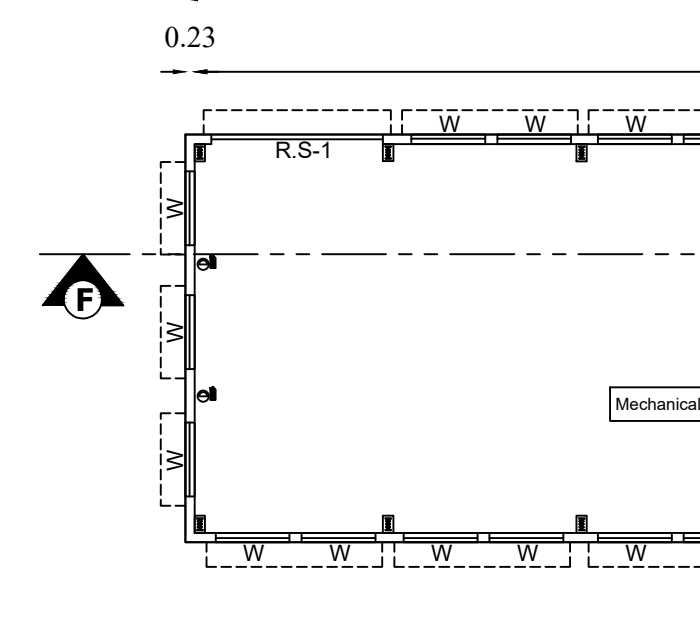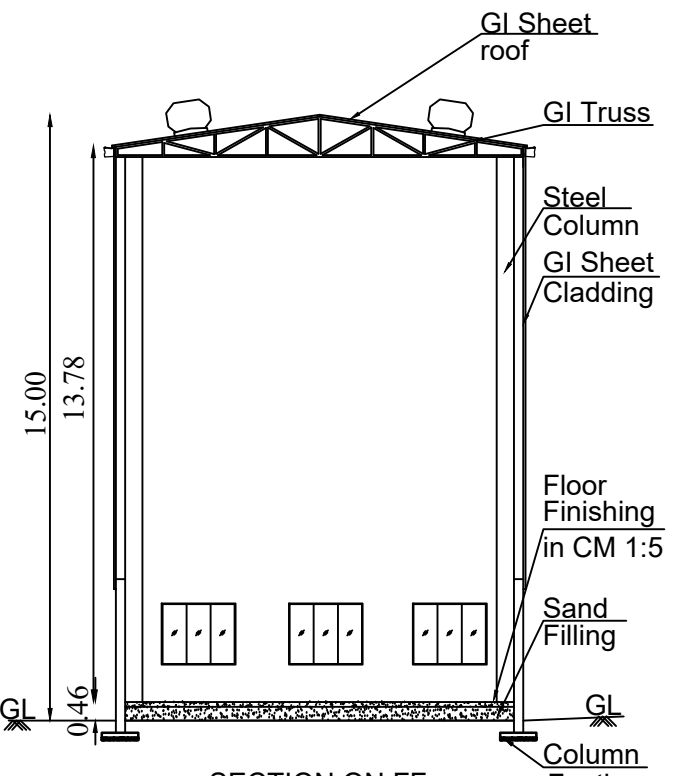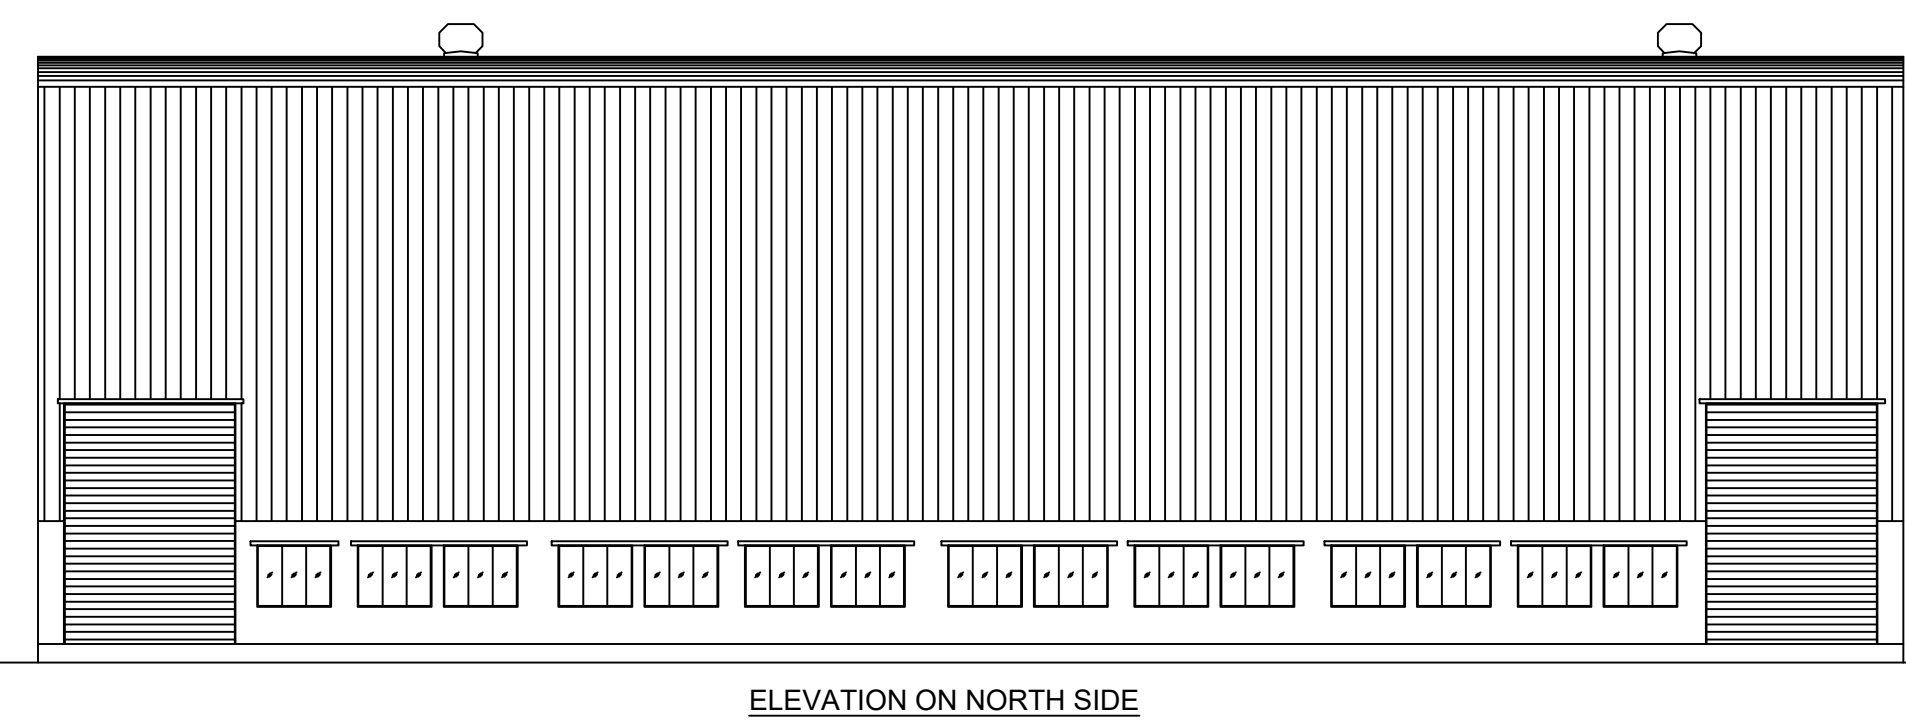


BLOCK-1 (CANTEEN)

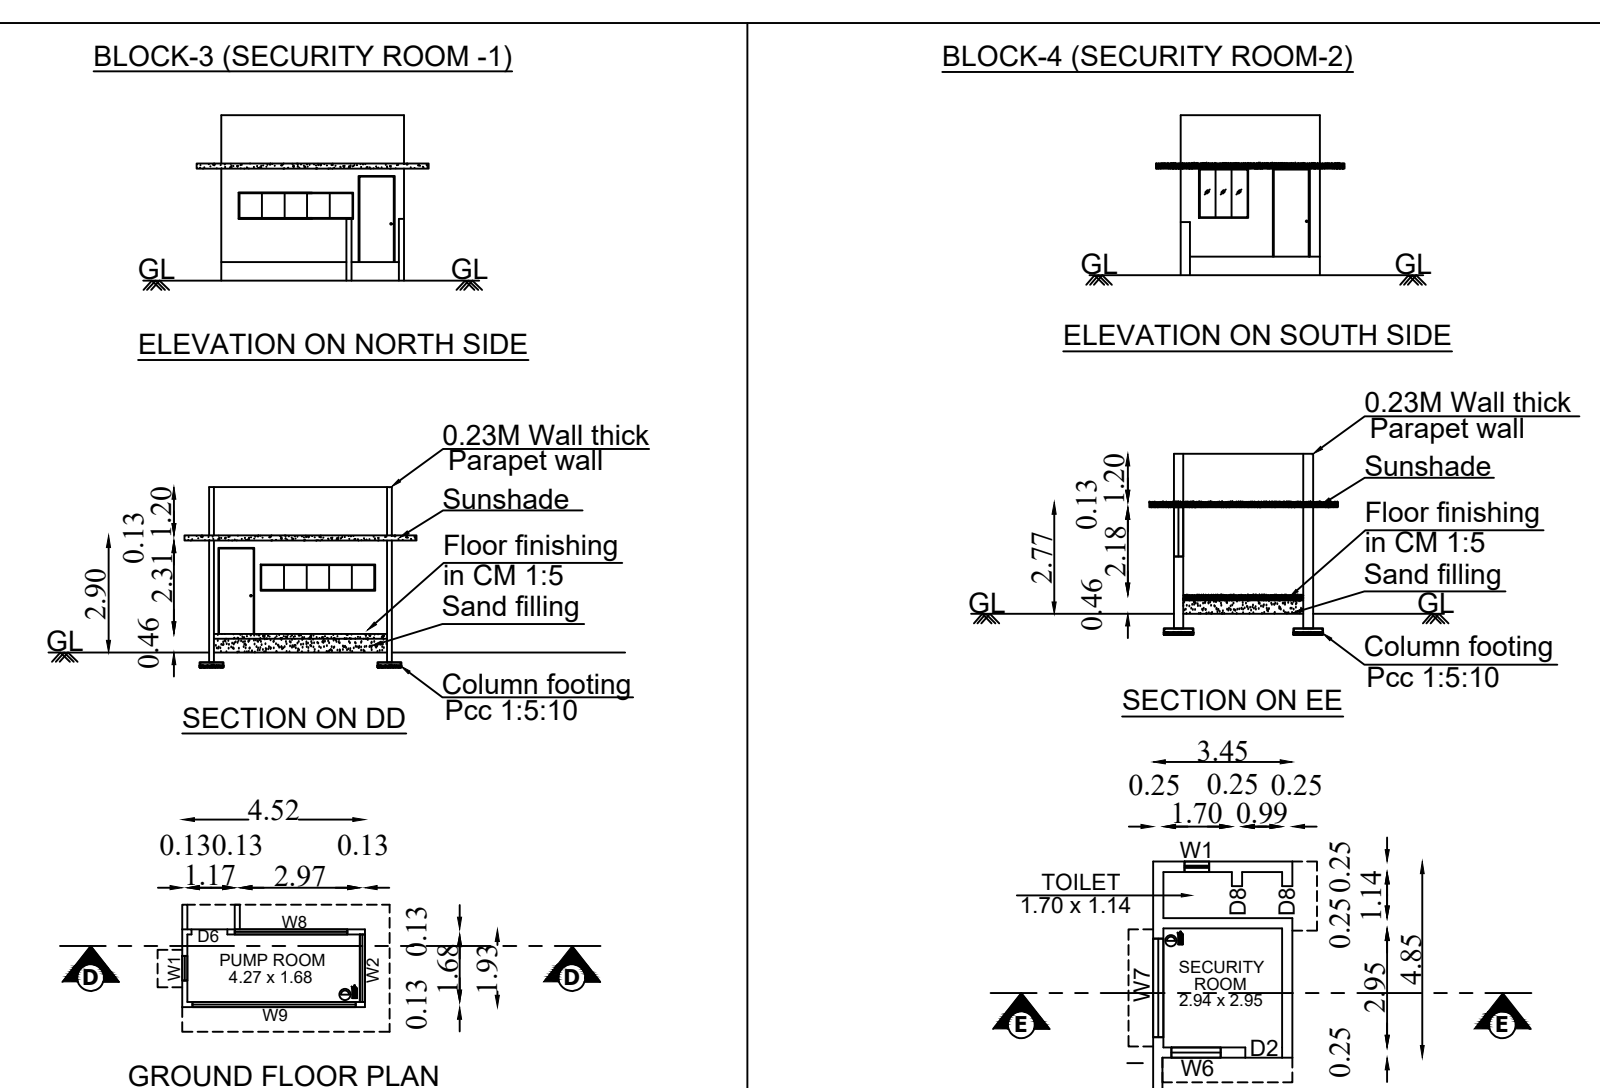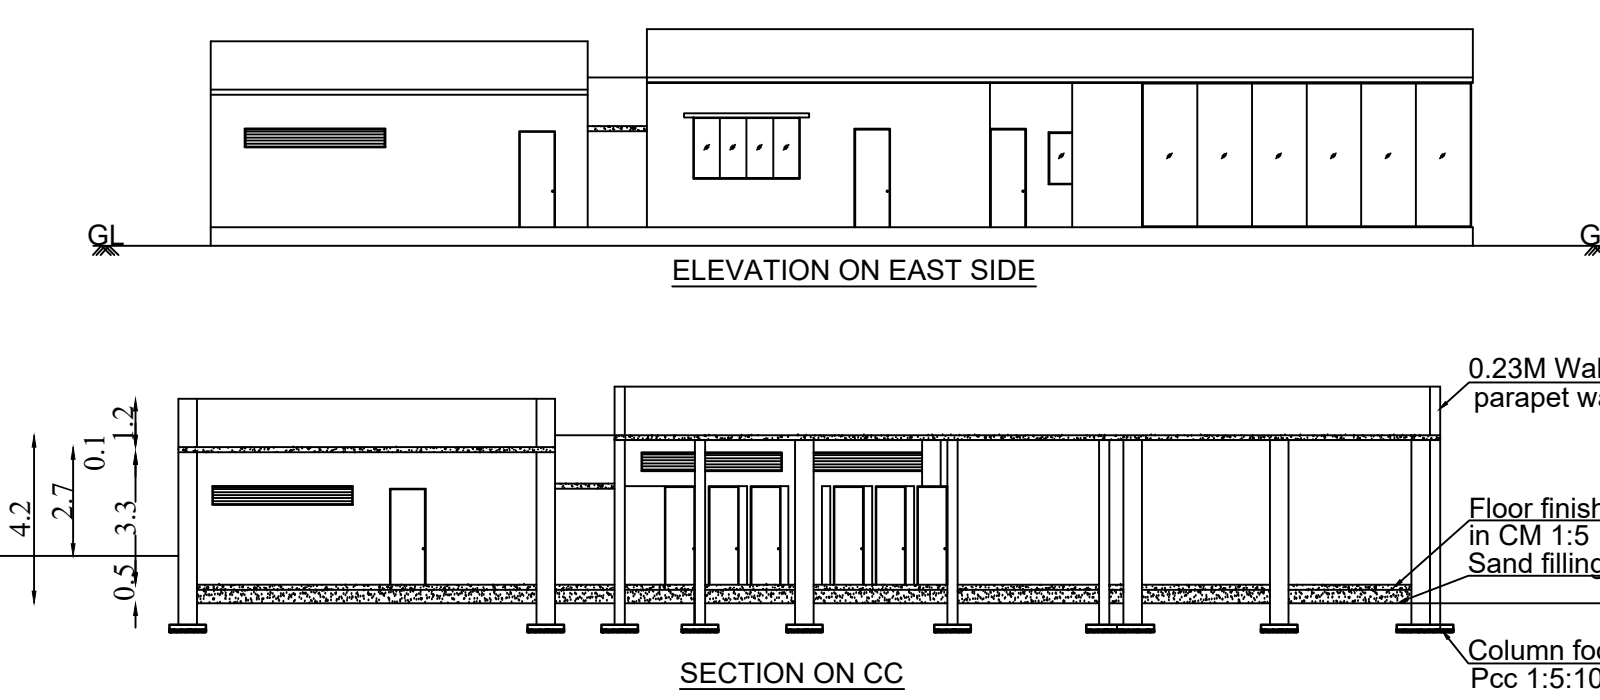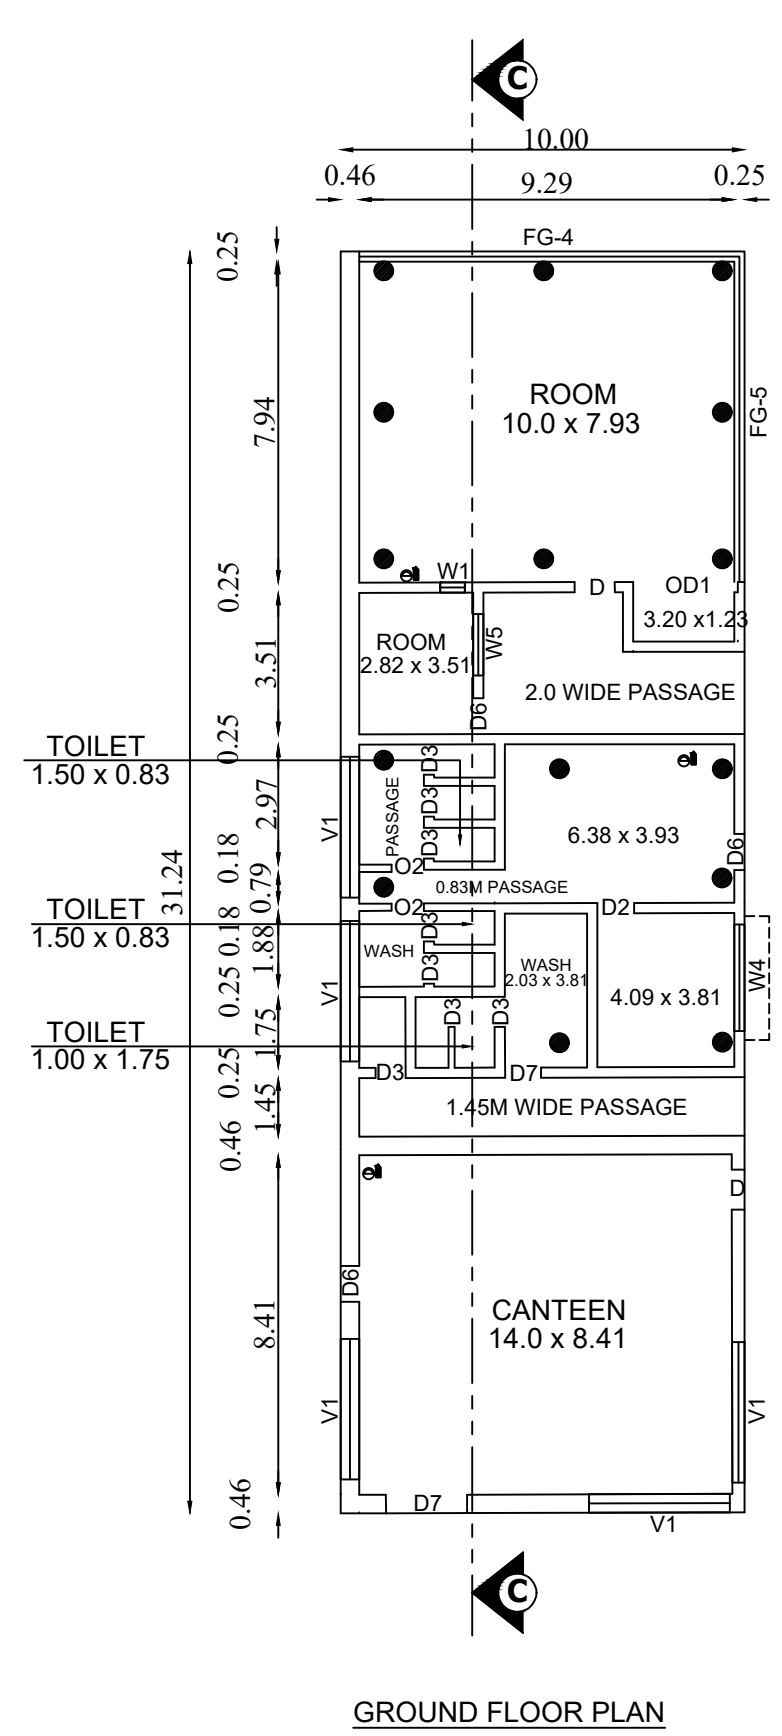

JOINERY DETAIL

Index	Description	Size in M
D	Door	0.99 x 2.66
D1	Door	1.83 x 2.66
D2	Door	0.91 x 2.05
D3	Door	0.76 x 2.05
D4	Door	1.93 x 2.66
D5	Door	1.83 x 2.66
D6	Door	0.89 x 2.05
D7	Door	2.01 x 2.05
D8	Door	0.79 x 2.05
V	Ventilator	0.53 x 0.61
V1	Ventilator	3.48 x 0.44
FGW-5	Window	8.05 x 2.70
O	Open	4.61 x 2.89
O1	Open	1.89 x 2.89
O2	Open	0.80 x 3.58
OD1	Open	2.59 x 2.44
RS	Rolling shutter	5.18 x 5.96
RS-1	Rolling shutter	4.25 x 5.96
W	Window	1.83 x 1.52
W1	Window	0.61 x 1.52
W2	Window	1.68 x 0.61
W3	Window	5.57 x 1.52
W4	Window	2.64 x 1.52
W5	Window	1.52 x 1.29
W6	Window	1.22 x 1.52
W7	Window	2.44 x 1.22
W8	Window	2.80 x 0.65
W9	Window	4.04 x 0.65
FGW	Window	2.11 x 2.70
FGW-1	Window	2.85 x 2.70
FGW-2	Window	3.15 x 2.70
FGW-3	Window	12.50 x 2.70
FGW-4	Window	10.11 x 2.70

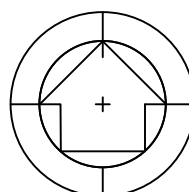PLAN SHOWING THE DETAILS OF INDUSTRIAL BUILDING OF M/s SPS TRANSFORMERS P.LTD,LIGHT ENGINEERING INDUSTRY EXCLUDING FABRICATION & FORGING, IN SF.NO-192/2B1 &192/3B1, AT MALUMICHAMPATTI VILLAGE, MADUKKARAI TALUK, COIMBATORE DISTRICT.				
North 		Scale 1 : 500		
AREA DETAILS (LAND)				
AREA OF SITE AS PER DOCUMENT		-	21448.34 SQM	
AREA OF SITE AS PER PATTI		-	21440.85 SQM	
AREA OF SCHEME ROAD GIFTED TO PANCHAYAT		-	839.59 SQM	
BALANCE AREA OF LAND AFTER DEDUCTING SCHEME ROAD AREA		-	20601.26 SQM	
AREA DETAILS (BUILDING)				
S.No	Name	Non FSI (SqM)	FSI (SqM)	Total Built up area (SqM)
1.	Block - 1 Canteen	-	372.00	372.00
2.	Block - 2 Main Building	-	2831.41	2831.41
3.	Block - 3 Security Room-1	-	8.66	8.66
4.	Block - 4 Security Room-2	-	16.74	16.74
5.	Open shed for car parking	271.93	-	271.93
6.	Open shed for Cycle parking	55.65	-	55.65
7.	Open shed for two wheeler parking	150.49	-	150.49
8.	Block-5 Storage Shed	-	466.06	466.06
Grand Total		478.07	3694.87	4172.94
FSI =		3694.87 / 20601.26 = 0.179		

All Dimensions are in Meters		
Parking Details	Required	Provided
Two Wheeler Parking	73 Nos	105 Nos
Car Parking	3 Nos	8 Nos
Lorry Parking	8 Nos	8 Nos
Cycle Parking	72.95 Sqm	150.50 Sqm
REFERENCE :-		
SITE BOUNDARY		
EXISTING ROAD		
PROPOSED BUILDING FOR APPROVAL		
DRIVEWAY		
OSR AREA		
SCHEME ROAD AREA GIFTED TO PANCHAYAT		
NO OF WORKERS : 40 NOS		NO OF HP REQUIRED : 400
SWP Online Building Application No		SWP/BPA/011459/2023
Site approval LP / KNDTA No		38 / 2023
Planning Permission No		42 / 2023

Er. HARINI, P.S., ME.(Str)., ML
Reg. No. Coimbatore UPA/SE/GR-I/03
PRIME PRODOC CONSULTANTS PVT. LTD.
29, Palan, Ilam, Sundaram Brothers Lane,
Ramarathapuram, Coimbatore - 641 009
Ph 7373371009
Email harini.prondoc@gmail.com

Structural Engineer

Er. S. SIVARAJ
Reg. No. Coimbatore LPA/RE/GR-I/03
EMPHORA ASSOCIATES
660, Poonga Nagar, Civil Aerodrome Post, Coimbatore - 641 009
Ph : 9486141272
Email: emphoraassociates@gmail.com

Registered Engineer

For SPS TRANSFORMERS PRIVATE LTD.

Authorised Signatory

Applicant