



PLAN SHOWING THE PROPOSED CONSTRUCTION OF GALVANIZED IRON SHEET ROOF OF LIGHT ENGINEERING INDUSTRIAL BUILDING(ORANGE CATEGORY) WITH 62 HP IN S.F. 10, 22/1 & 22/2, SITE NO - 29, CODISSIA INDUSTRIAL PARK, L.P / D.T.C.P - 07 / 2019, AT MOPPERIPALAYAM VILLAGE & TOWN PANCHYAT, SULUR TALUK, COIMBATORE DISTRICT.

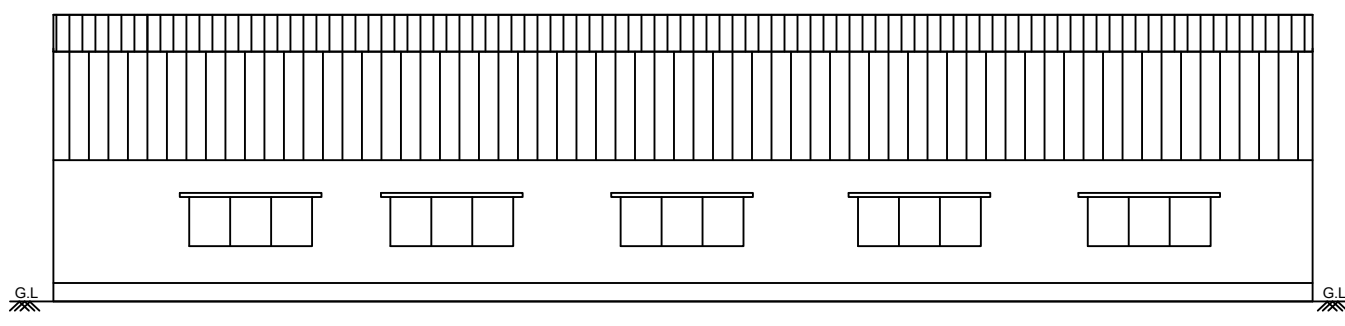

WEST SIDE ELEVATION



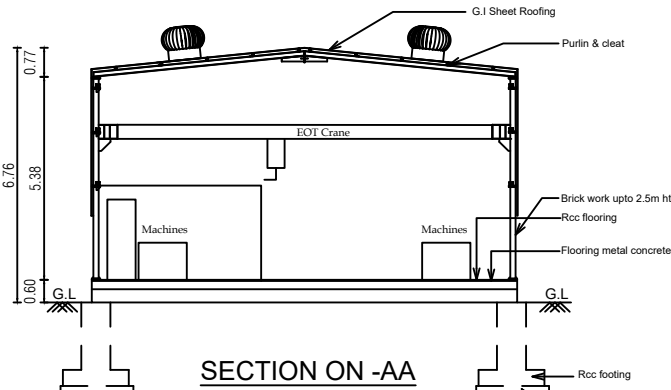


SECTION ON -AA

ONLINE APPLICATION NO.:SWP/BPA/012859/2023

TECHNICAL CLEARANCE NO.: 293/2023





B.P./DTCP NO.: 45/2023

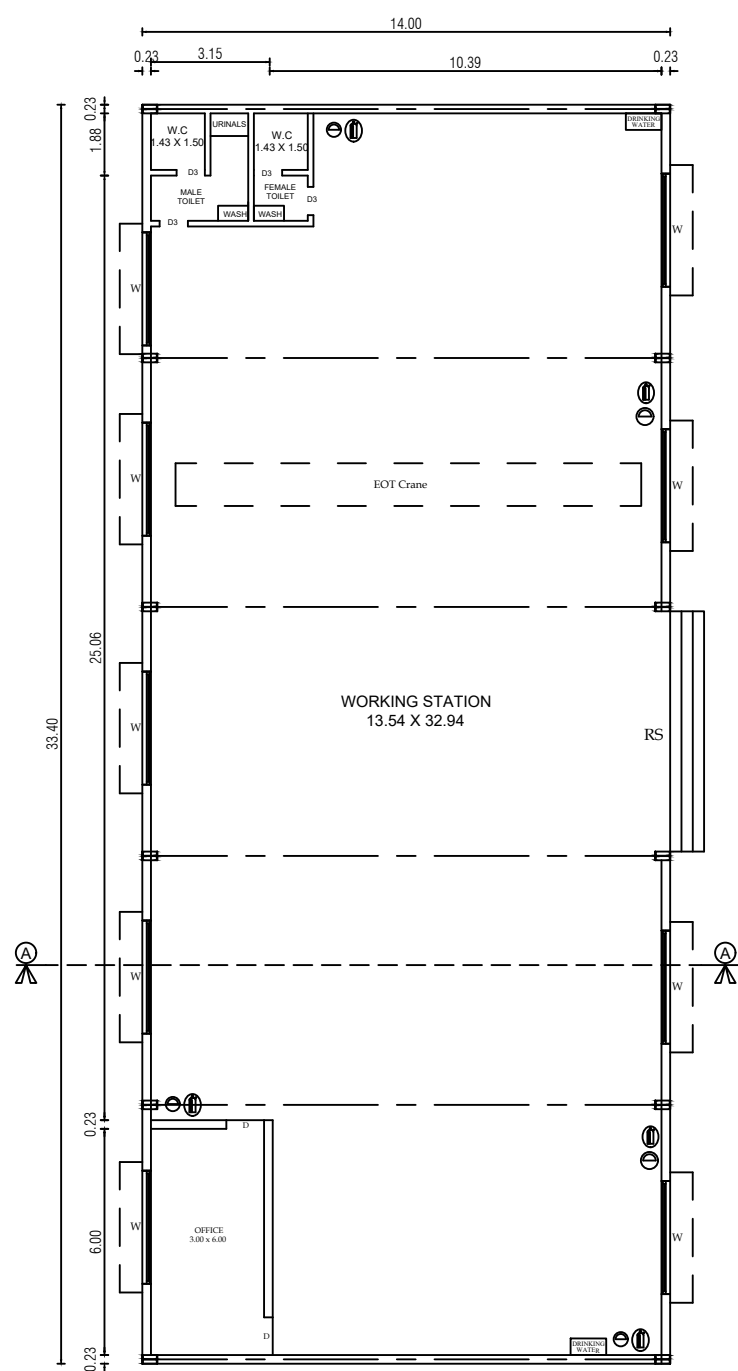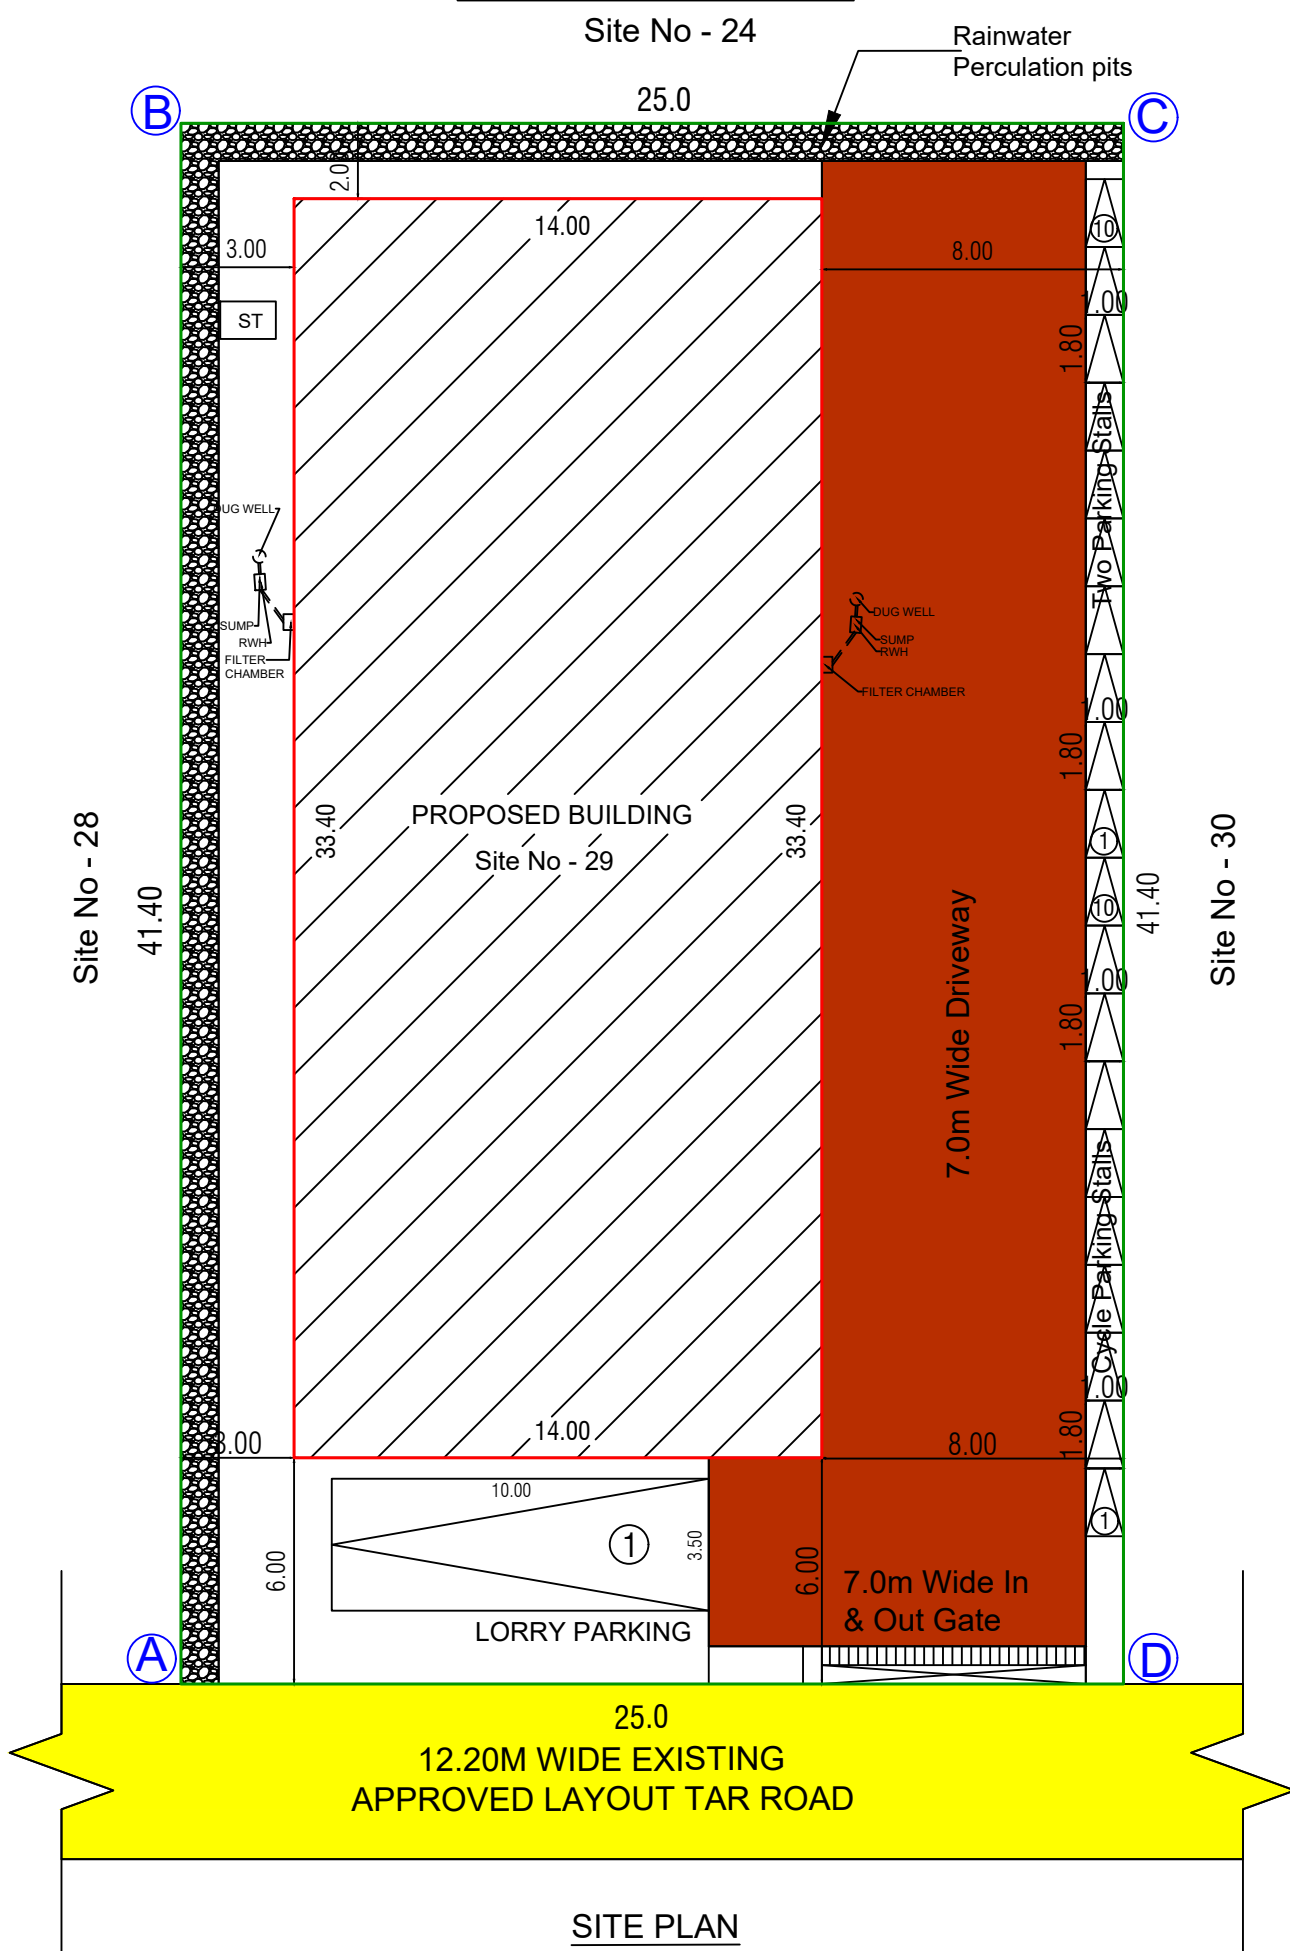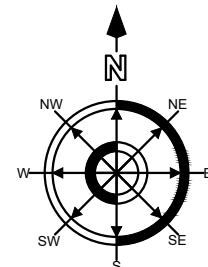

GROUND FLOOR PLAN

Parking Area Description	Area	Required	Provided
1 Two wheeler space for every 50 Sq.m of workshop floor area	467.57/50	10	10
1 Cycle space for every 50 Sq.m of workshop floor area	467.57/50	10	10
1 Lorry space for every 500 Sq.m of workshop floor area	467.57/500	1	1

RAINWATER HARVESTING SYSTEM

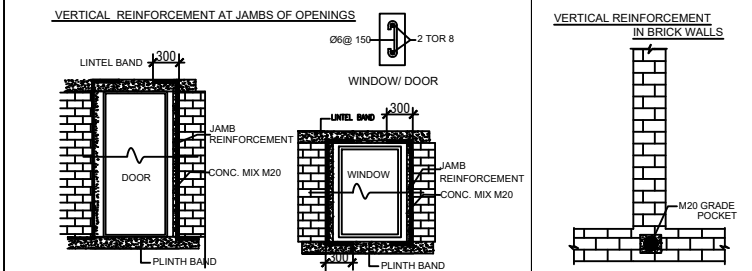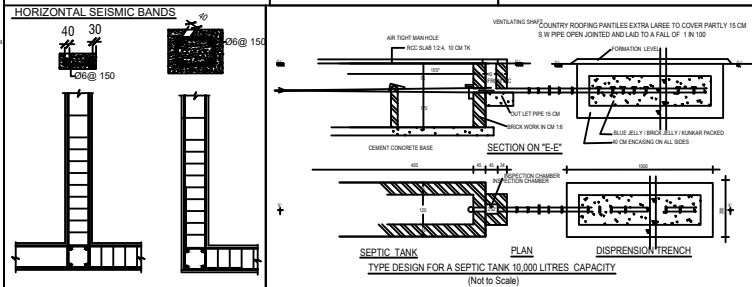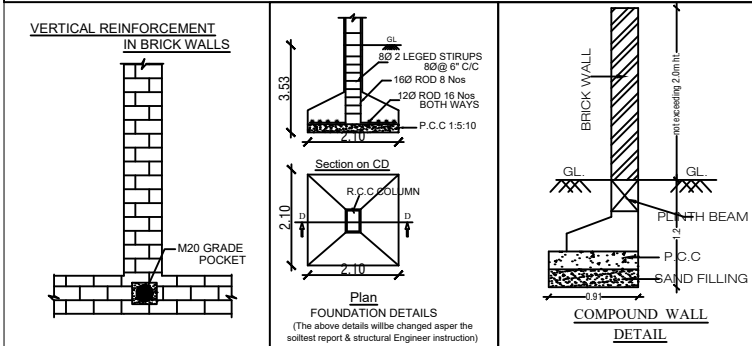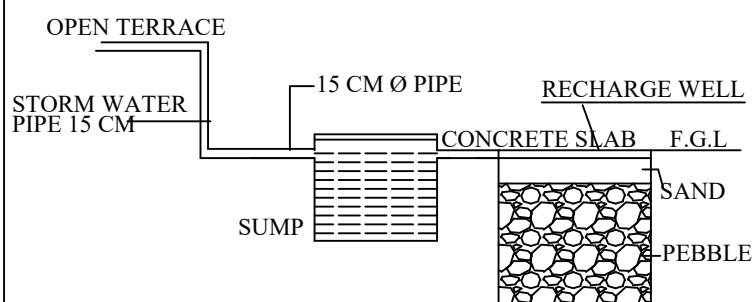

Site Area Details

As at Site - 1035.0 Sq.m

FMB or PLR - 1035.0 Sq.m

As Per Document (25.60 Cent) - 1036.0 Sq.m

Floor Name	Total Builtup Area	Deduction	Non FSI Area	Net FSI Area
Ground Floor	467.57	-	-	467.57
Total	467.57	-	-	467.57

$$F.S.I = \frac{467.57}{1035.00} = 0.451 < 1.5$$

HEIGHT OF THE BUILDING = 6.76 M

NOTES:

1. ALL DIMENSIONS ARE IN METRE
2. - MULTI TYPE FIRE FIGHTER
3. - FIRE EXTINGUISHER
4. MV MECHANICAL VENTILATION TO BE PROVIDED

No. of Workers

Male - 15 Nos

Female - 10 Nos

Total - 25 Nos

JOINERY DETAILS:

DESCRIPTION	IN METER
MD - Main Door	- 3.00 x 3.00
RS - Rolling Shutter	- 6.00 x 3.00
D - Door	- 1.00 x 2.10
D1 - Door	- 0.75 x 2.10
W - Window	- 3.00 x 1.50
V - Ventilator	- 0.90 x 0.60

COLOR INDEX:

Site Boundary	
Existing Road	
Proposed Building	
Driveway	

MACHINERY DETAILS IN HP

DESCRIPTION	Nos	Power In	Total Power
EOT CRANE	1	27.00	27.00
WELDING MACHINE	2	13.50	27.00
CUTTING MACHINE	2	4.00	8.00
		TOTAL -	62.00 HP

Ar. T.DINESH KUMAR.M.Arch
CA/2017/80991
COIMBATORE LPA/RA/GR-1/19/04/013

REGISTERED ENGINEER

For R.K.STRUCTURALS
N. Sankar
PROPRIETOR

APPLICANT