

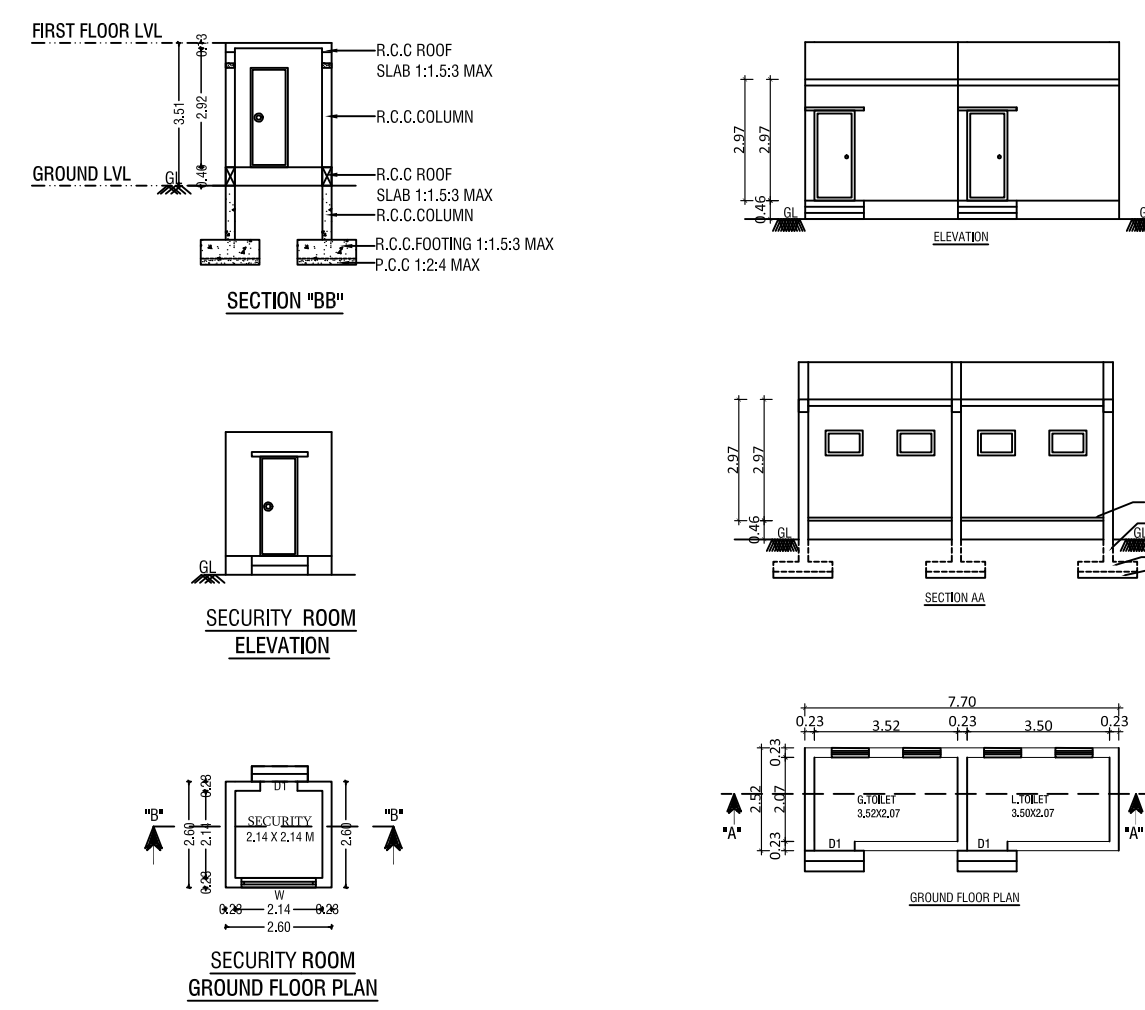
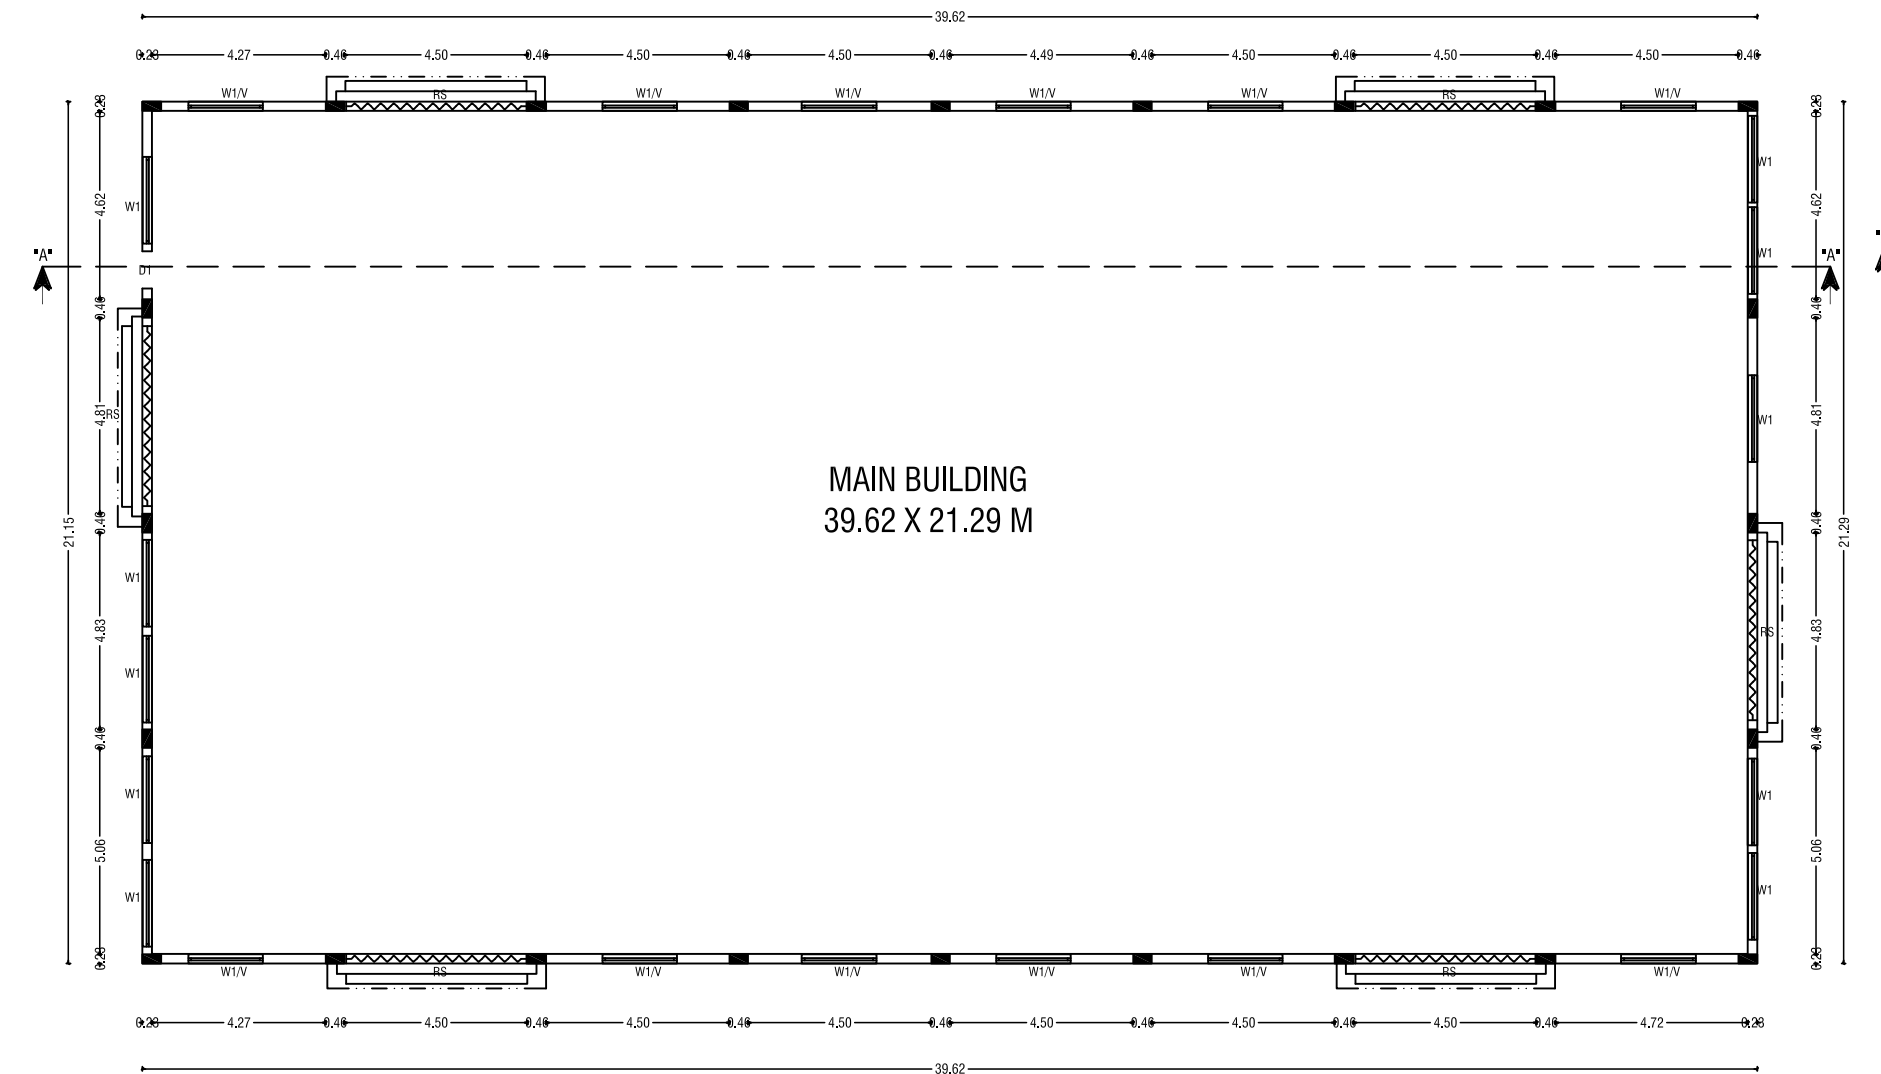
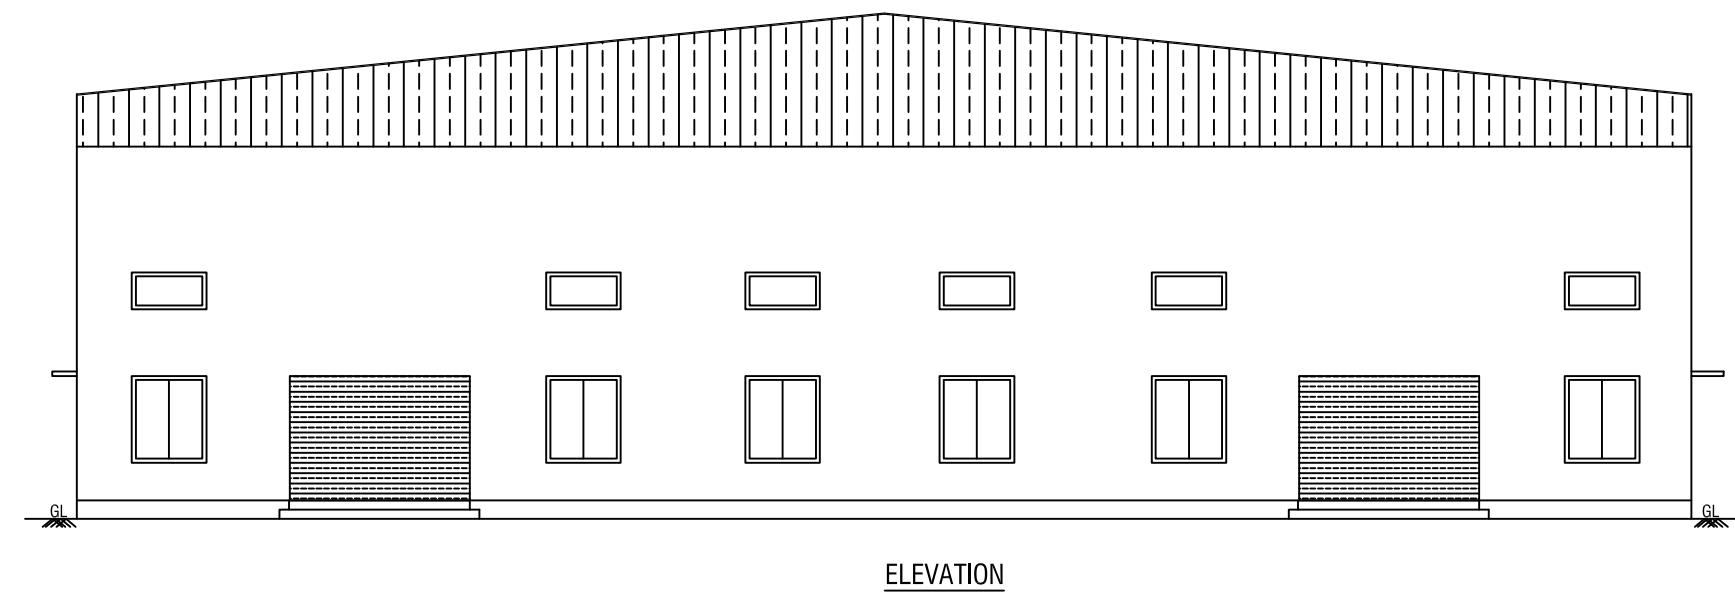
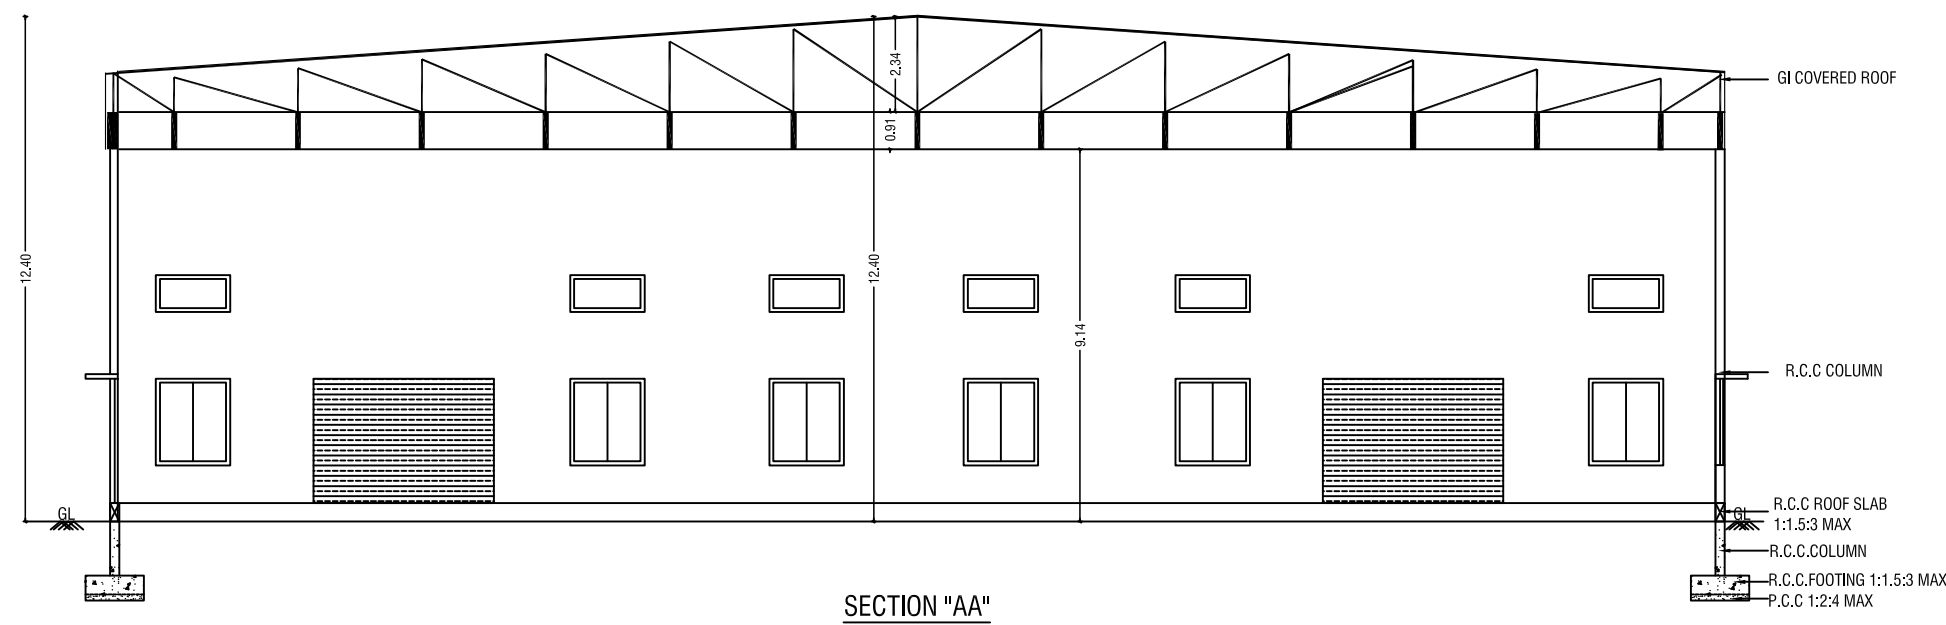
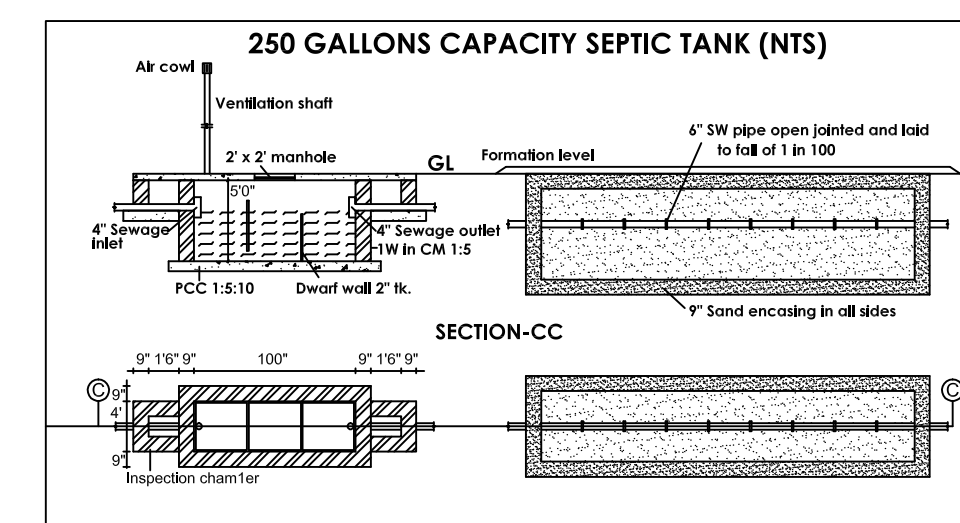
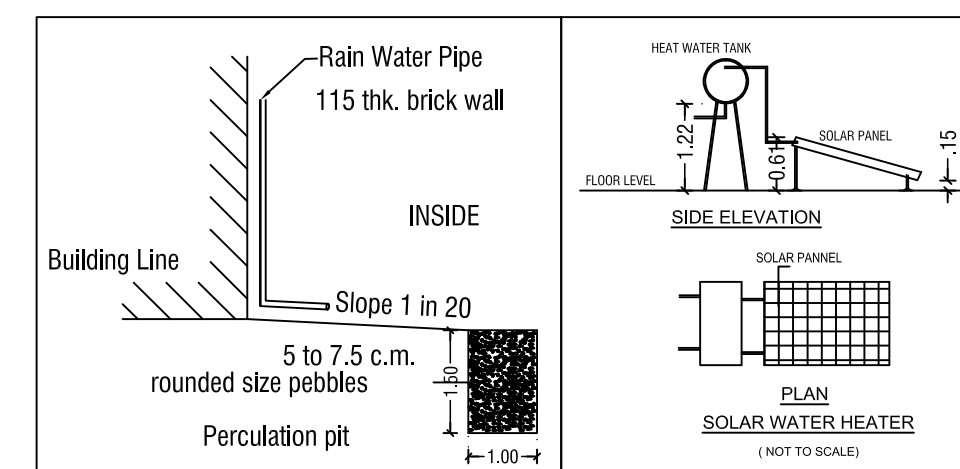


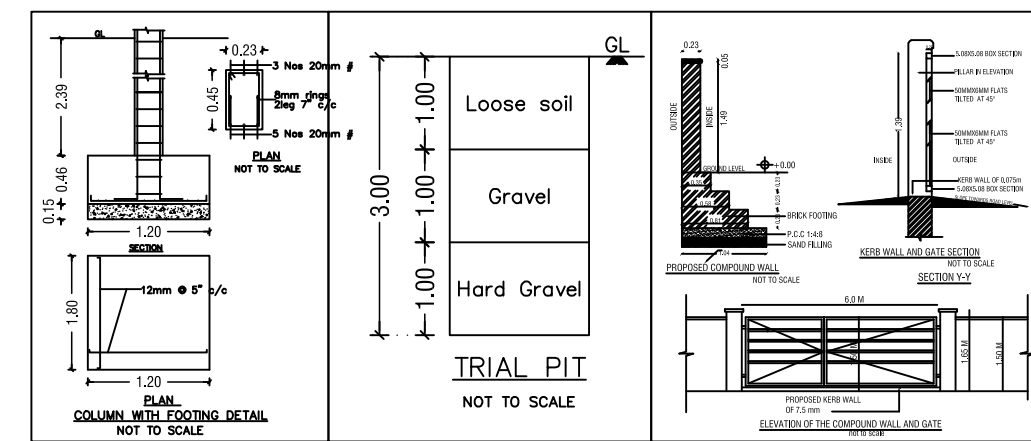

- NOTE:-**
- * All Dimensions are in Metre
 - * Rainwater percolation pits provided all round the site.
 - * All round compound wall Provided.
 - * S.T.P provided in the NW Corner of the Site.
 - * Sump and Fire Sump provided.
 - * Lightning Conductor provided in the roof.
 - * Fire Detecting and Extinguishing system provided.
 - * Emergency Alarm provided. Sand buckets provided.
 - * Mechanical Ventilation to be Provided Wherever Necessary.

COLOUR INDEX:-	
BOUNDARY OF THE SITE	
EXISTING ROADS	
PROPOSED CONSTRUCTION	
PROPOSED DRIVEWAY	
OSR	

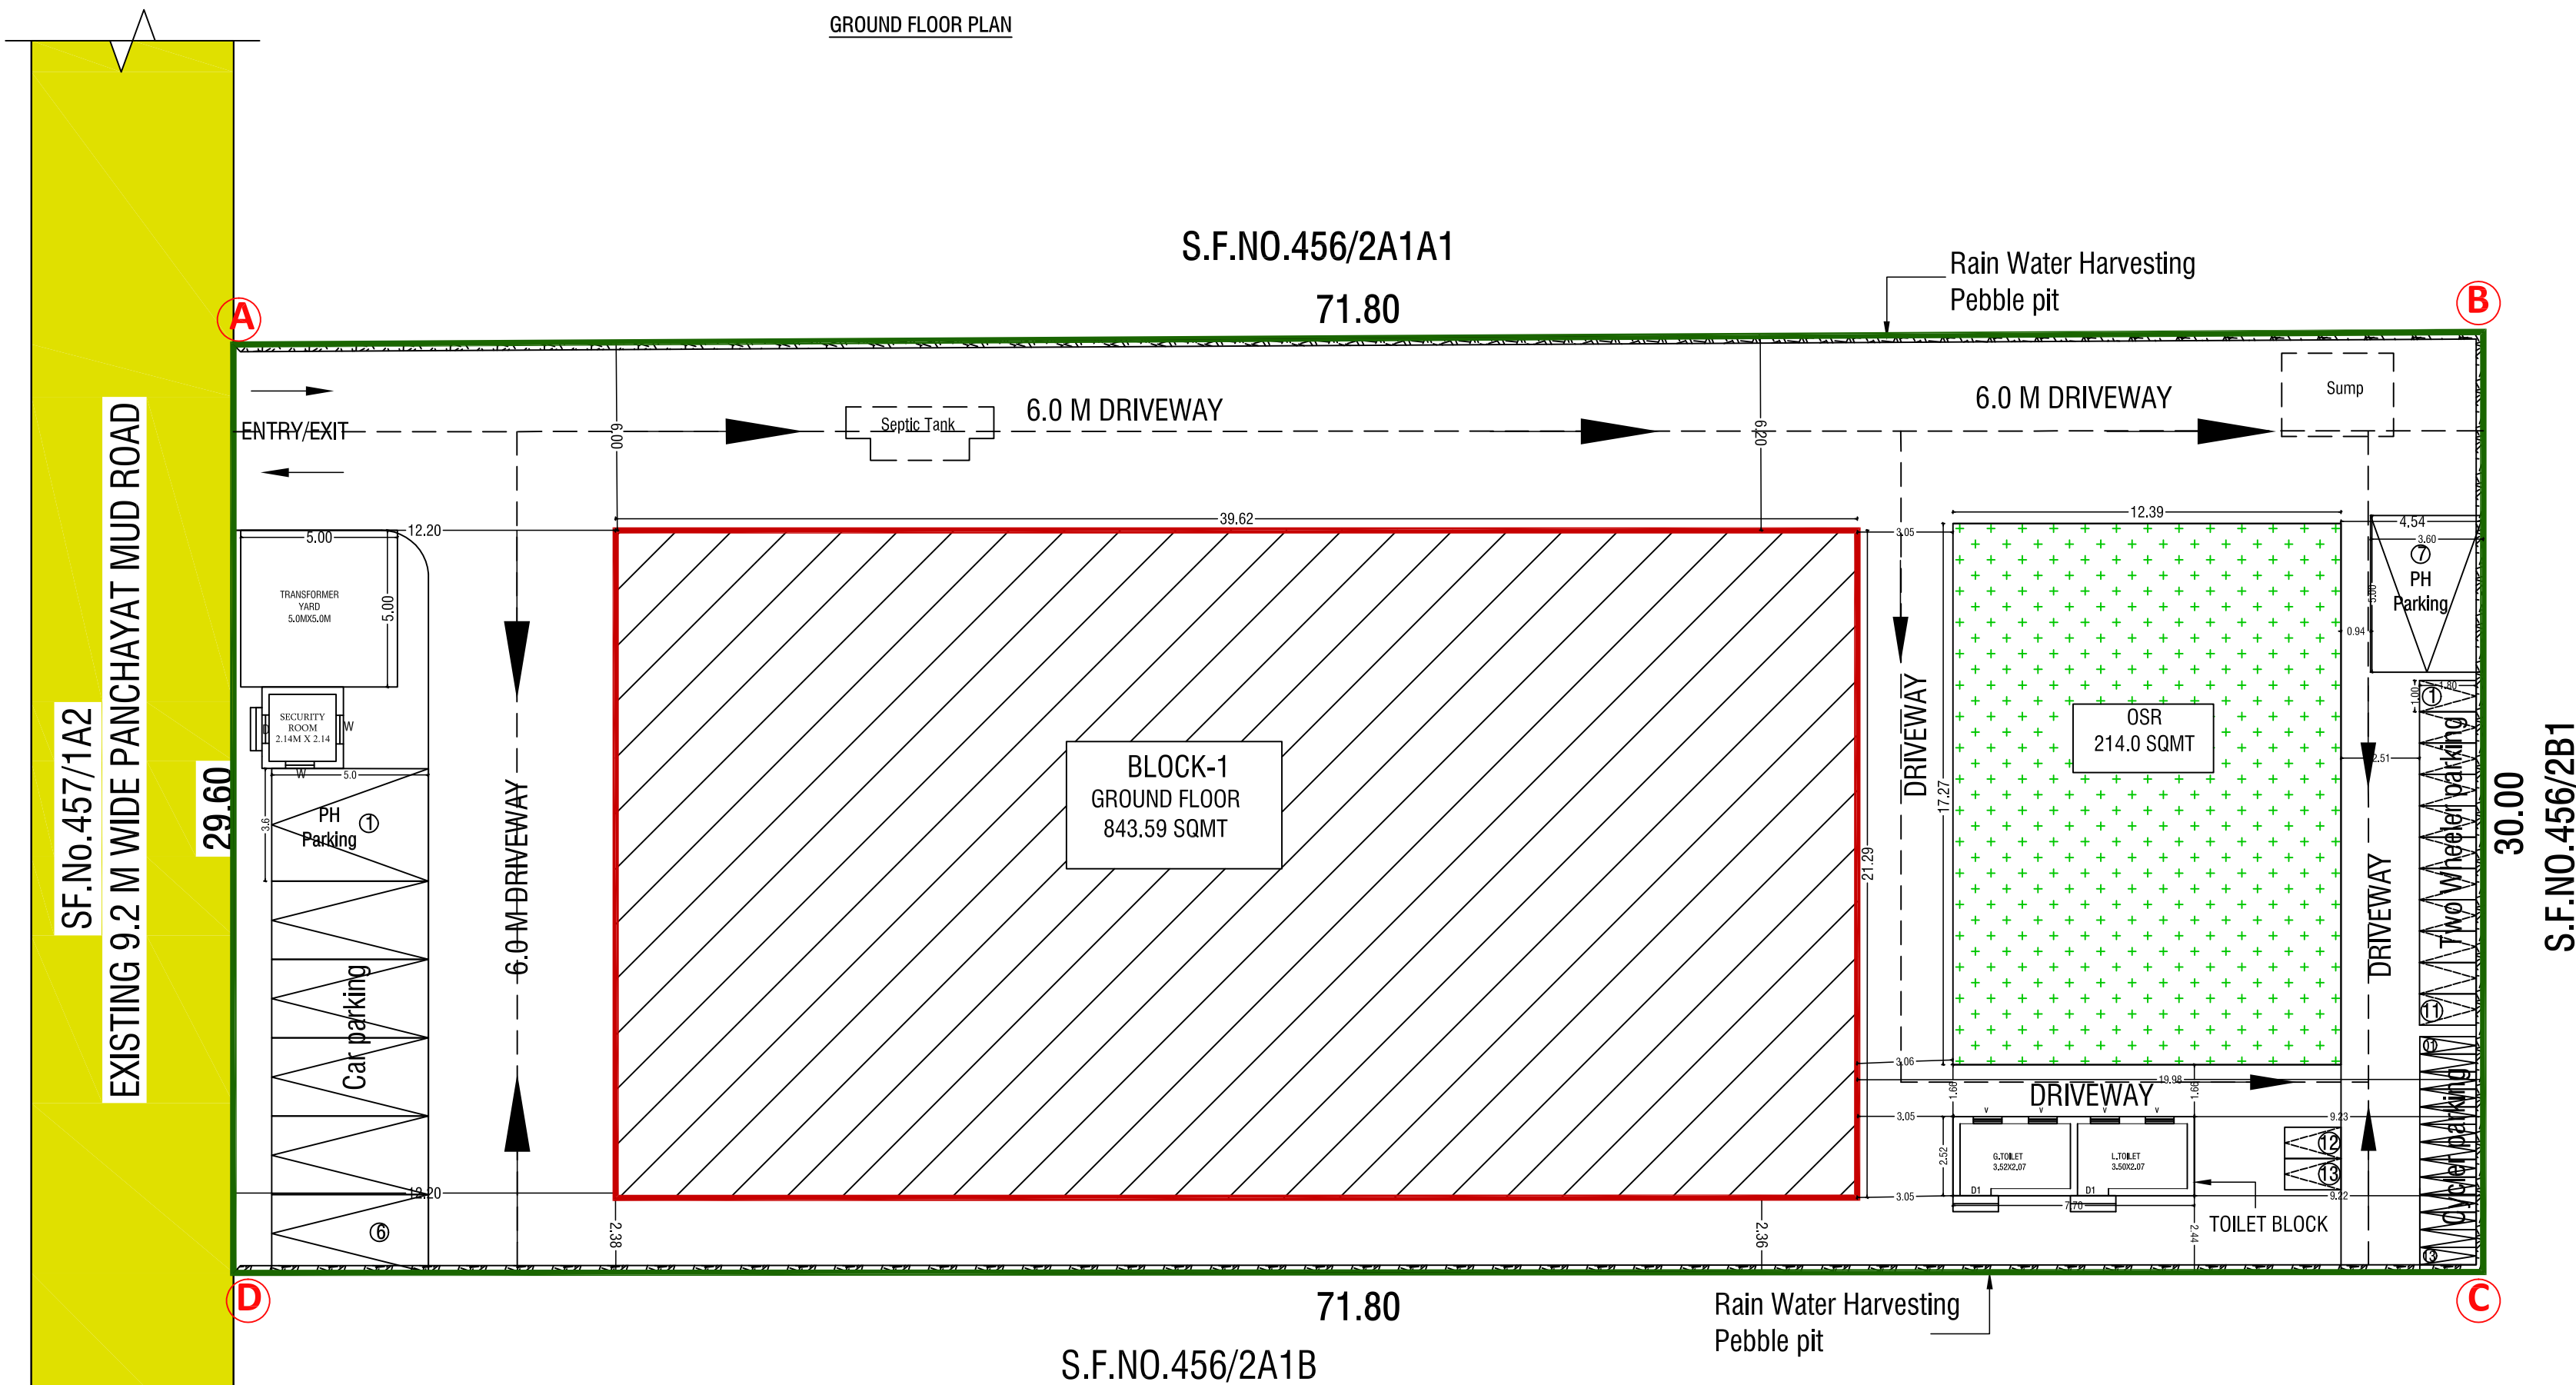

PLAN SHOWING THE PROPOSED CONSTRUCTION
OF A COTTAGE INDUSTRIAL BUILDING (APPAREL AND
READY-MADE CLOTHINGS -5 HP) IN S.F.NO:456/2A1A2 AT
KANIYUR VLLAGE, SULUR TALUK, COIMBATORE DISTRICT.

SCALE :- 1:100
COTTAGE INDUSTRIAL BUILDING



AREA DETAILS:-
AREA OF SITE AS PER PATTA
IN SQM
2064.00 Sqm

PROPOSED BUILDING AREA DETAILS:-				
S.No	FLOOR	FSI (SQ.Mt)	NON-FSI (SQ.Mt)	TOTAL (SQ.Mt)
1	GROUND FLOOR	843.59	-	843.59
2	TOILET BLOCK	19.4	-	19.4
3	SECURITY ROOM AREA	6.76	-	6.76
TOTAL AREA		869.75	-	869.75

F.S.I CALCULATION AS PER PATTA:-
F.S.I
(869.75/2064.00) = 0.421

BUILDING HEIGHT :-
MAIN BUILDING HEIGHT = 12.40 Mt
NO OF LABOURS = 20

JOINERY DETAILS:-		
SYM	JOINERY DETAILS	SIZE IN METER
RS	ROLLING SHUTTER	4.88 X 2.14
D1	DOOR	0.91 X 2.14
W	WINDOW	1.83 X 2.13
V	VENTILATOR	1.83 X 0.91
EF	EXHAUST FAN	0.91 X 0.91

PARKING DETAILS	REQUIRED	PROVIDED
TOTAL CAR PARKING	07 No's	07 No's (Including PH)
TOTAL TWO WHEELER PARKING	13 No's	13 No's
TOTAL CYCLE PARKING	13 No's	13 No's

ONLINE APPLICATION NO.SWP/BPA/013196/2023
SWP / SITE APPROVAL : L.P / CLPA NO : 546/2023
SWP / PLANNING PERMISSION NO : 634/2023

R.SABARIMANIKANDAN M.E (Civil)
Registered Structural Engineer
Reg. No: DTCP/SE/Gr-II/003/2022
SRI RANGA ASSOCIATES
48, KERALA CLUB ROAD, CBE - 641 018.
REGISTERED STRUCTURAL ENGINEER

R.SABARIMANIKANDAN B.E (Civil)
Registered Engineer
Reg. No: DTCP/RE/Gr-II/002/2022
SRI RANGA ASSOCIATES
48, KERALA CLUB ROAD, CBE - 641 018.
REGISTERED ENGINEER / ARCHITECT

Perkodi Periasamy

OWNER / APPLICANT