

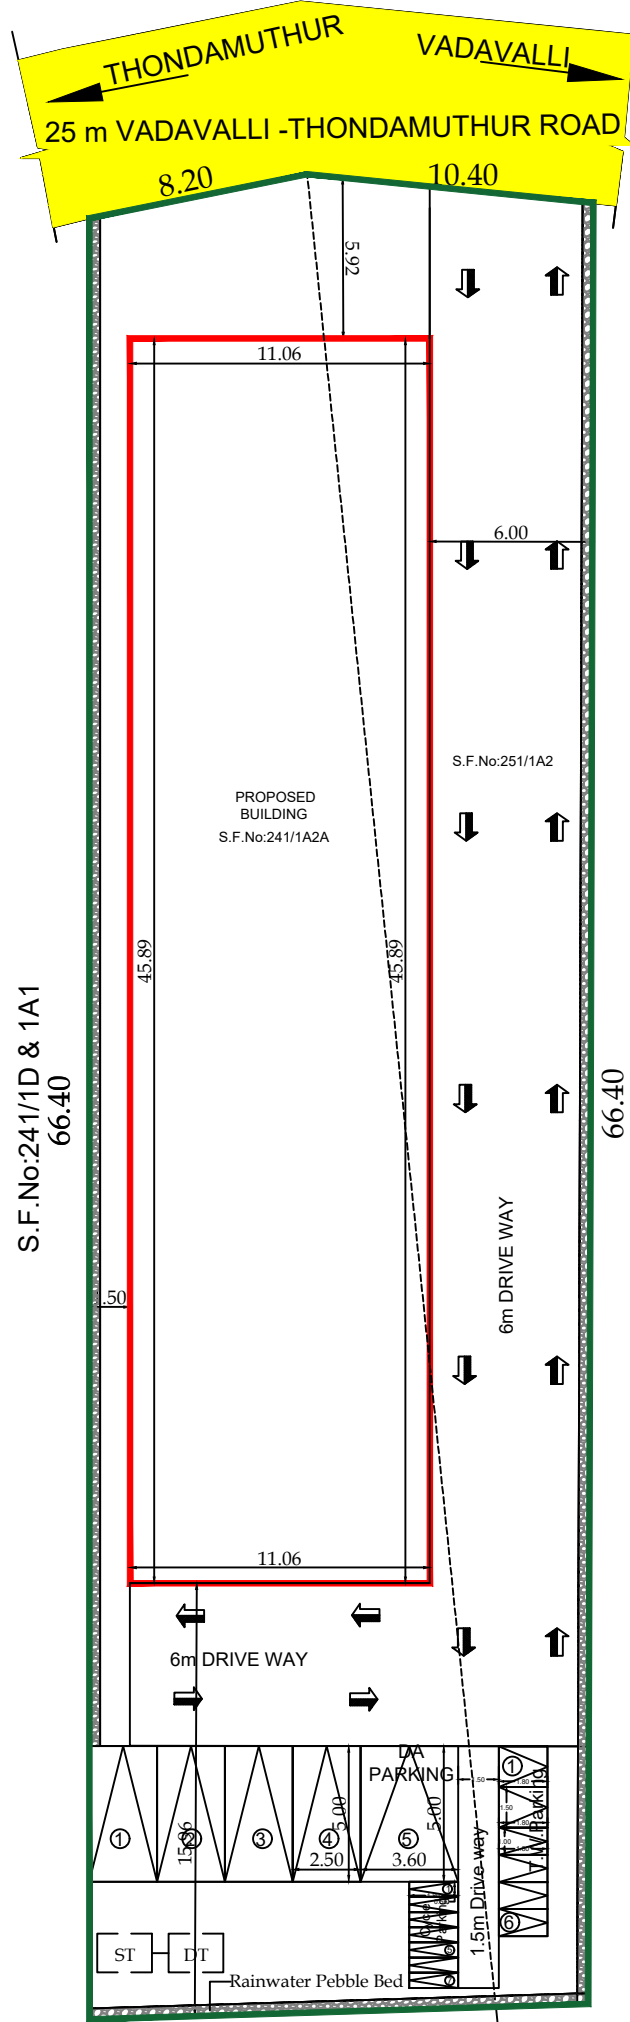


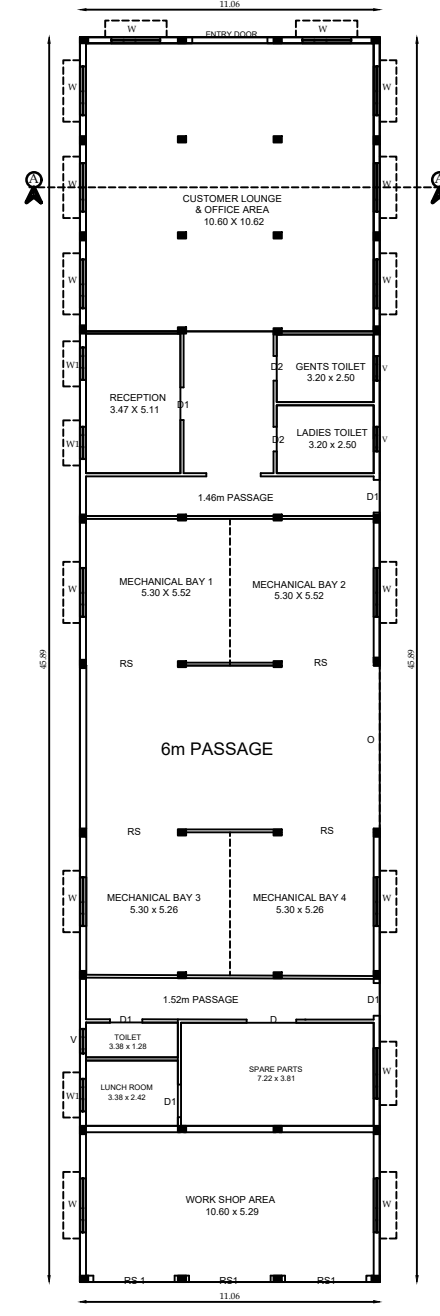

SITE PLAN








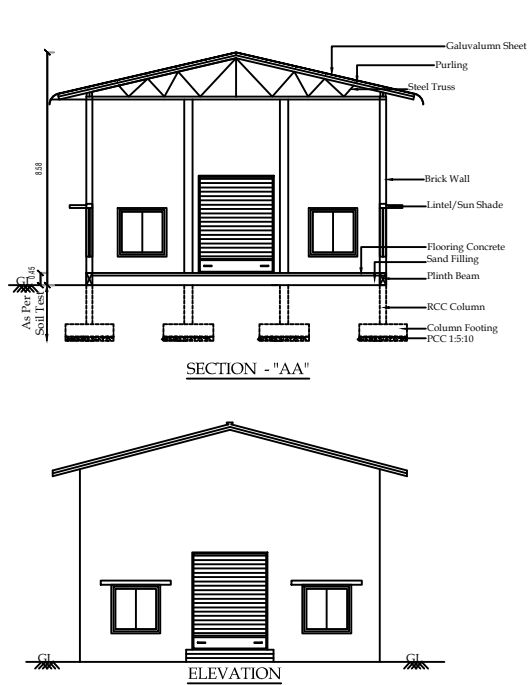


JOINERY DETAILS

ROLLING SHUTTER	RS	3.38 x 3.59
ROLLING SHUTTER	RS1	3.00 x 3.59
DOOR	D	1.80 x 3.00
DOOR	D1	1.20 x 3.00
DOOR	D2	0.91 x 2.40
ENTRY DOOR	ED	2.77 x 3.00
WINDOW	W	1.99 x 1.80
WINDOW	W1	1.20 x 1.80
VENTILATION	V	0.91 x 0.91

LEGEND

EXISTING ROAD	
EXISTING BUILDING	
SITE BOUNDARY	
PROPOSED BUILDING	
RAINWATER PEBBLE BED	

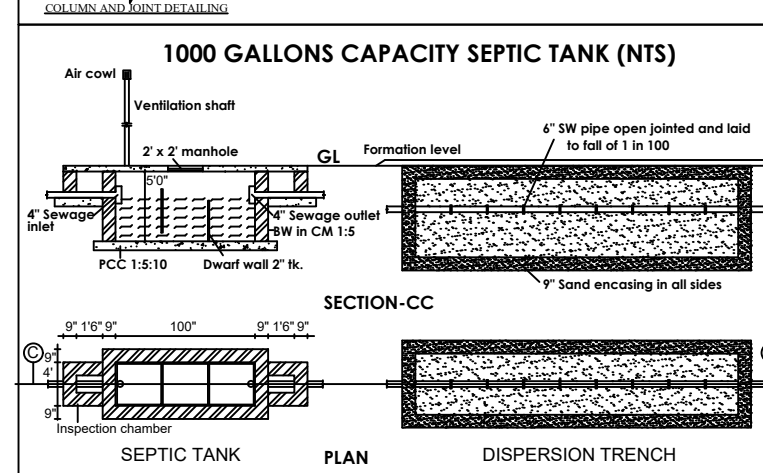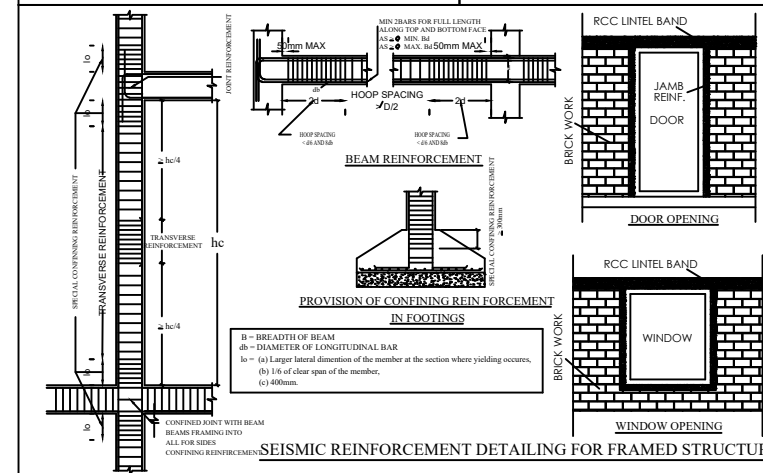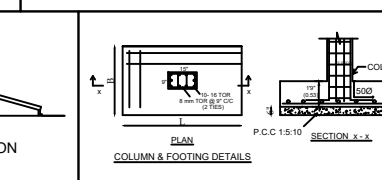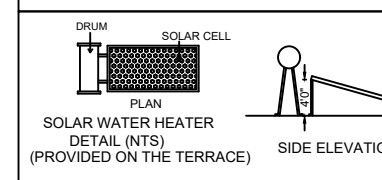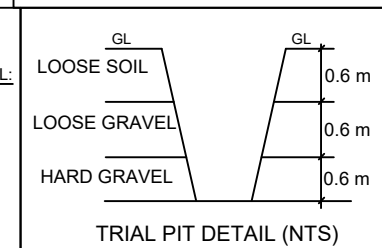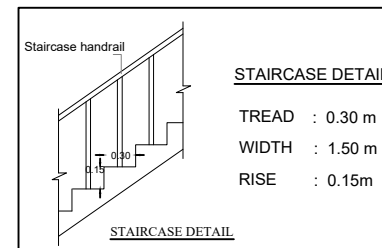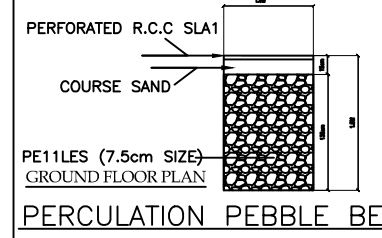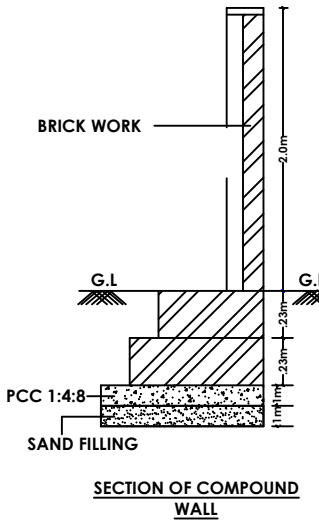

PLAN SHOWING THE PROPOSED COTTAGE INDUSTRIES BUILDING (METAL ENGRAVING) IN S.F.No - 251/1A2, VEERAKERALAM VILLAGE & S.F.No - 241/1A2A, VADAVALLI VILLAGE PERUR TALUK, COIMBATORE DISTRICT.

SCALE - 1:200	N
NOTE : ALL DIMENSIONS ARE IN METERS	
ONLINE APPLICATION No :- SWP/BPA/013659/2023	

AREA DETAILS	
TOTAL DOCUMENT AREA	- 1229.48 Sqm (30.38 -Cents.)
PLR/FMB AREA	- 1230 Sqm
SUPER IMPOSED PLOT AREA	- 1240.53 Sqm

PROVIDED FSI = 0.41			
Description	FSI (Sqm)	Non FSI (Sqm)	TOTAL BUILT UP AREA(Sqm)
GROUND FLOOR	507.39	–	507.39
TOTAL	507.39	–	507.39

LP/CLPA No :- 525/2023
PP No :- 607/2023

- FIRE EXTINGUISHER	- MULTY TYPE
TOTAL H.P = 5H.P	NO.OF WORKERS = 5 Person

PREYADARSHI. S
REG.No: SE-1/004/2021/GR-II(SE)
16A1, Huzur Road, Anna Statue,
Behind Taj Vivanta, Coimbatore-641 018.
PH: 98430 09974
E-MAIL:info@nmsgv.com

STRUCTURAL.

S. NAGAPRASAD, BE.,
Engineer Grade - II (RE),
Coimbatore LPA/RE/GR-II/19/03/003,
16A2, Anna Statue to Hosur Road,
Behind Taj Vivanta,
Coimbatore-18, Ph: 0422 4274945.

ARCHITECT.

APPLICANT.

S. NAGAPRASAD, BE.,
Engineer Grade - II (RE),
Coimbatore LPA/RE/GR-II/19/03/003,
16A2, Anna Statue to Hosur Road,
Behind Taj Vivanta,
Coimbatore-18, Ph: 0422 4274945.

LBS/ENGINEERS