
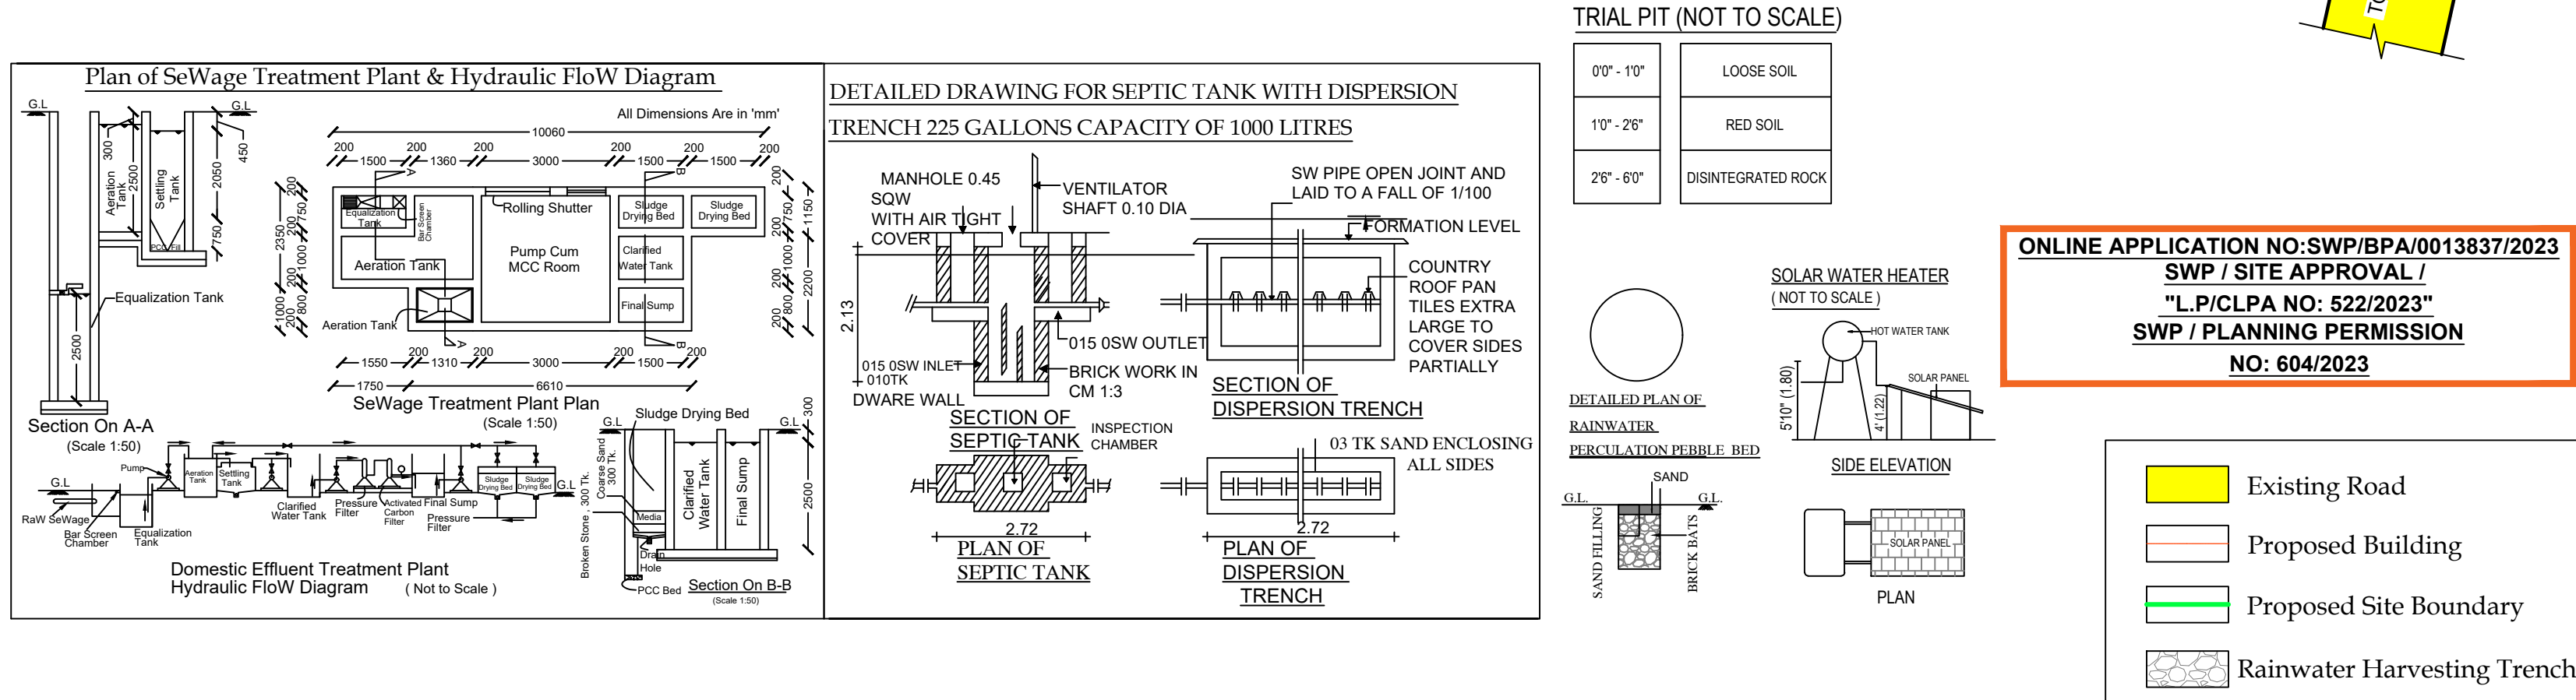
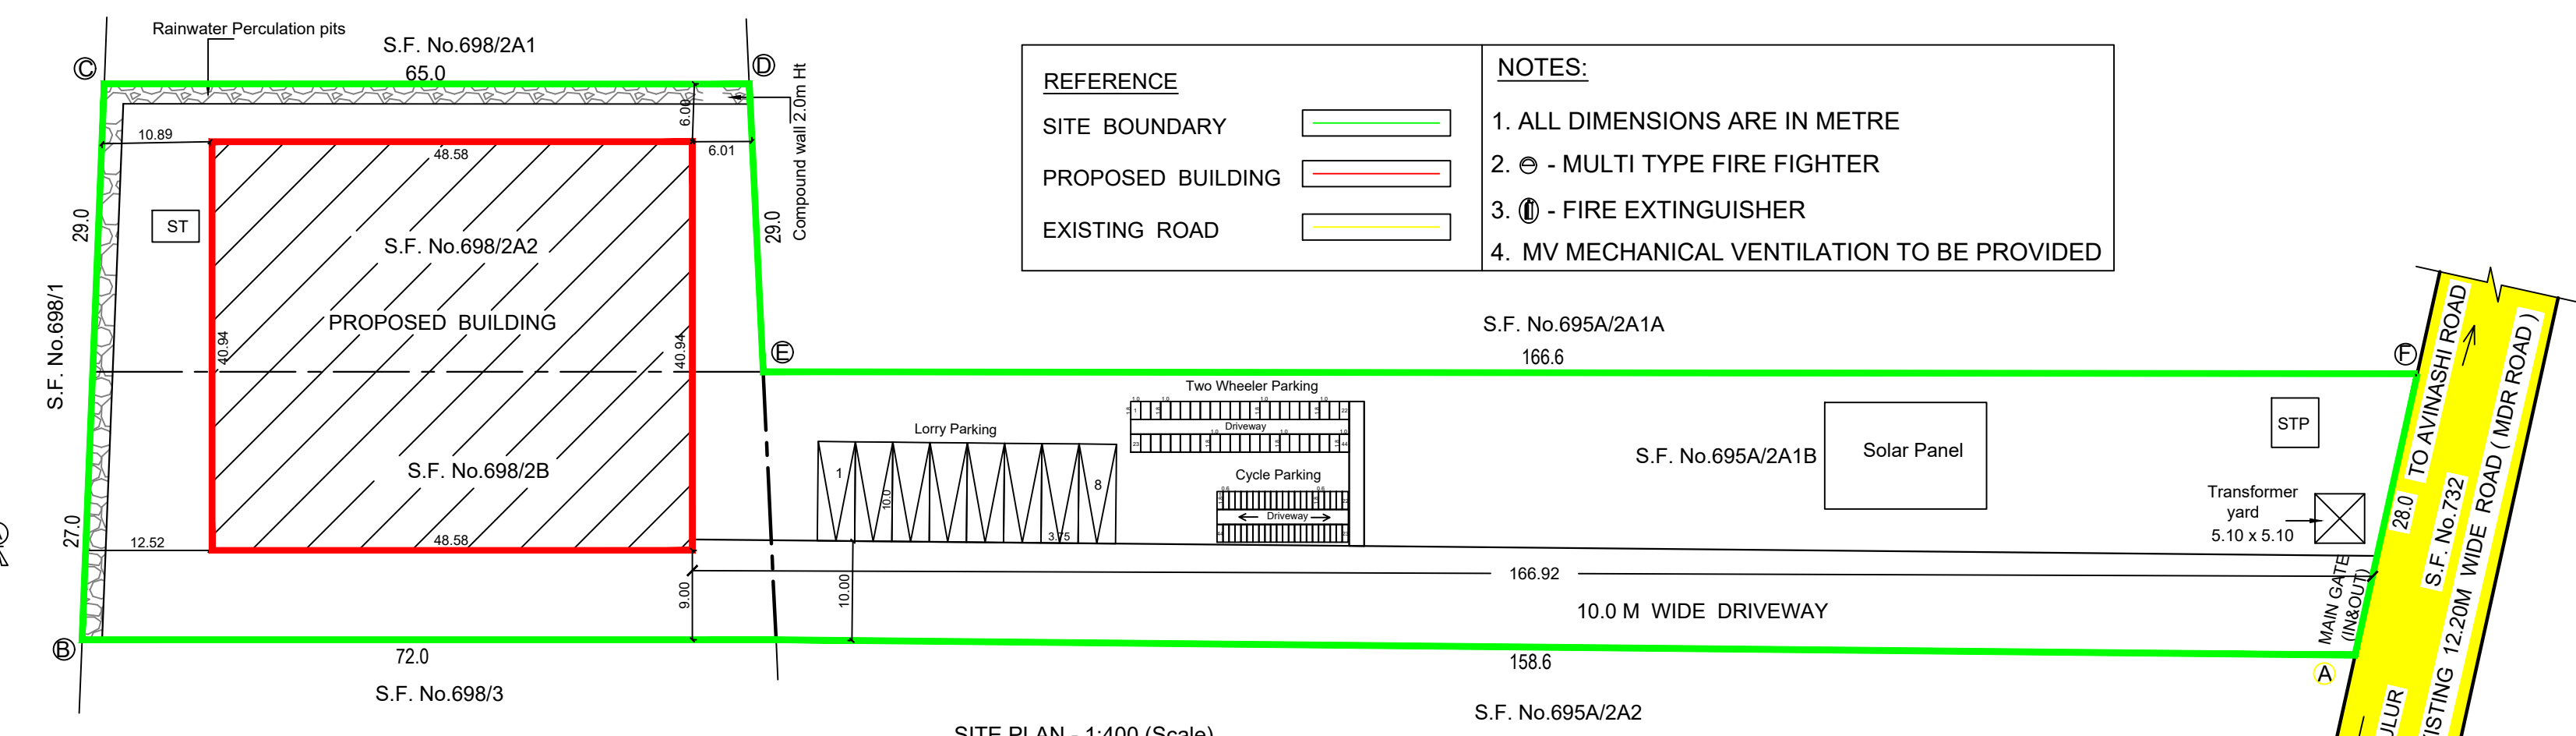
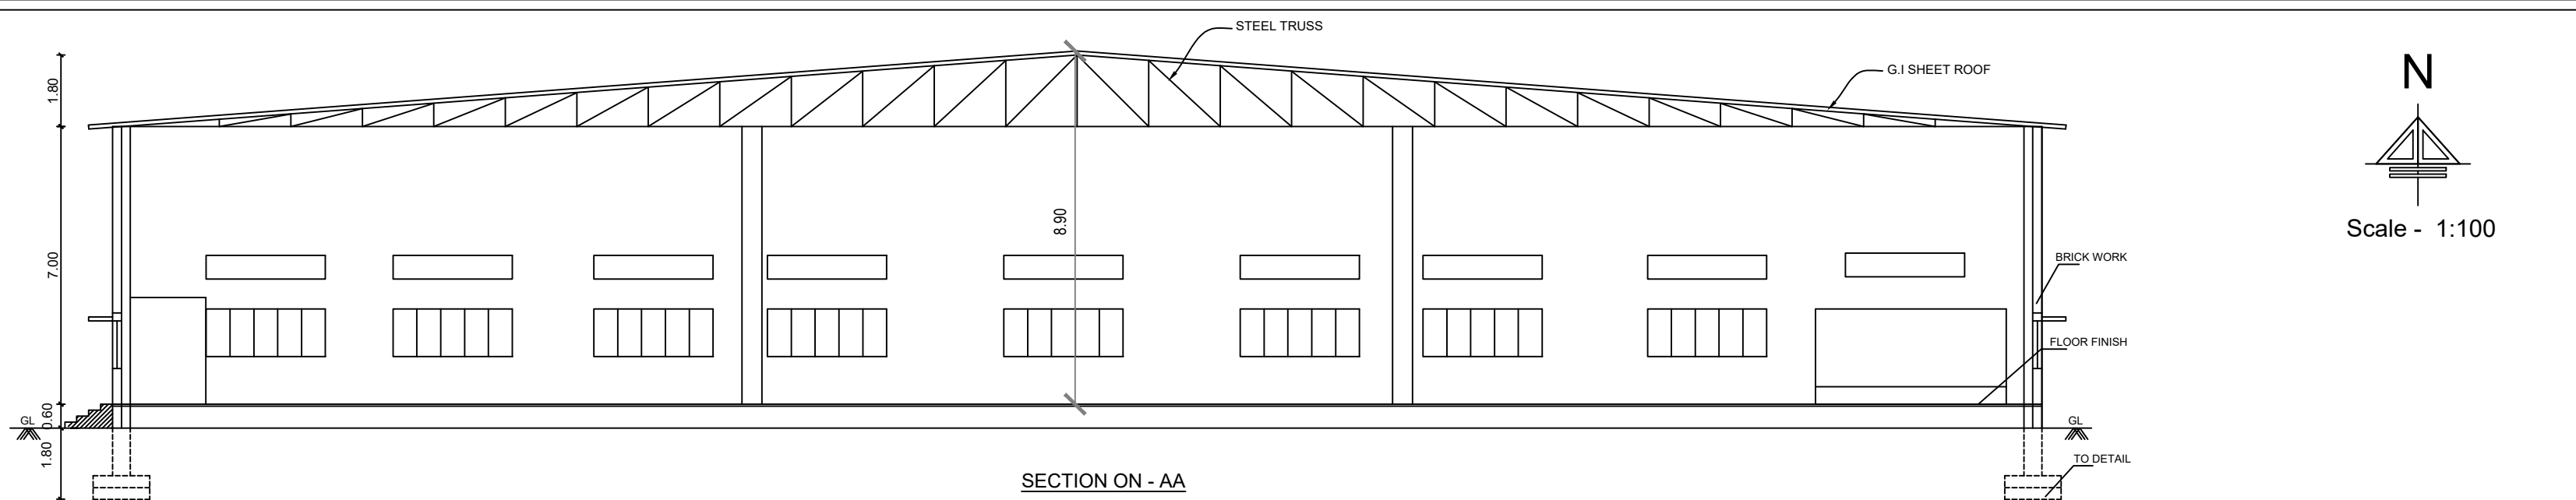


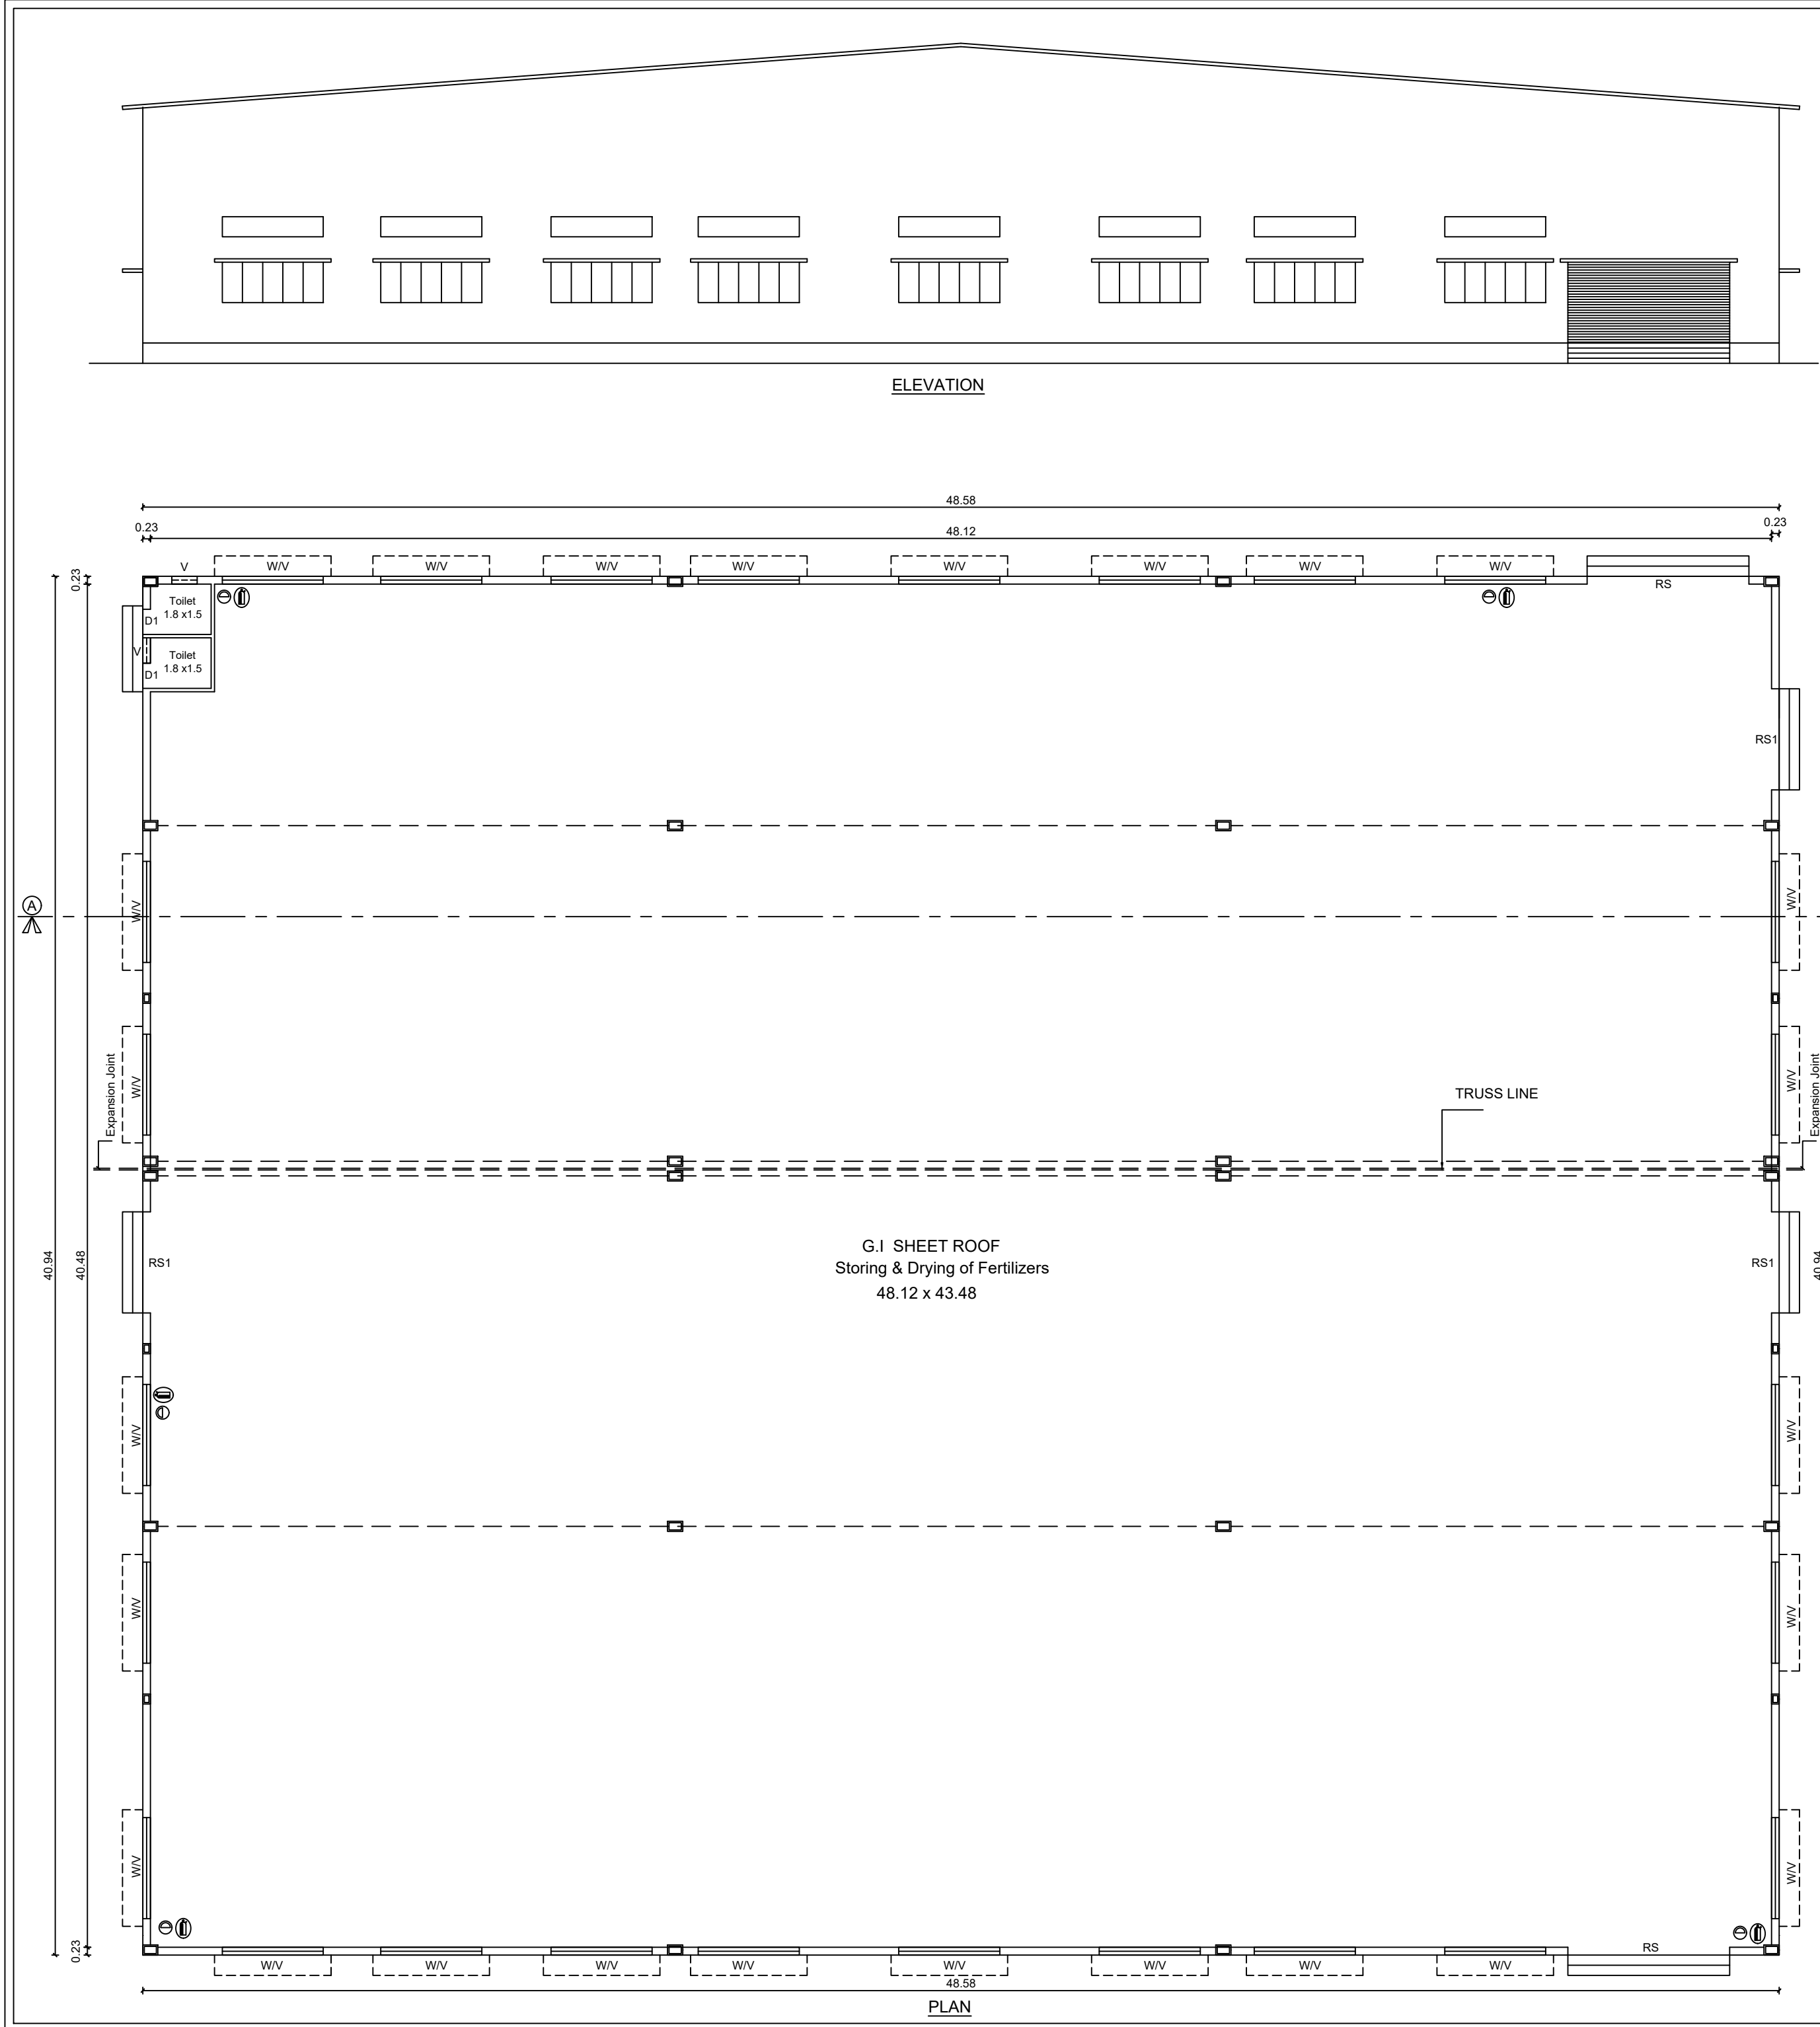

PLAN SHOWING THE PROPOSED GROUND FLOOR CONSTRUCTION OF G.I SHEET ROOF IN STORING & DRYING OF FERTILIZERS BUILDING IN S.F.Nos.695A/2A1B,698/2A2 & 698/2B, OF IRUGUR VILLAGE & TOWN PANCHAYAT, SULUR TALUK,COIMBATORE DISTRICT.

JOINERY DETAILS:

DESCRIPTION	IN METER
RS - Rolling Shutter	- 4.80 x 3.00
RS1 - Rolling Shutter	- 3.00 x 3.00
D - Door	- 1.00 x 2.10
D1 - Door	- 0.75 x 2.10
W - Window	- 3.00 x 1.50
V - Ventilator	- 0.90 x 0.60

Area Details

Area of the Site (2.03 Acres) - 8213.00 Sq.m

Floor Name	FSI Area in sq.m	Non FSI Area	TOTAL Area in sq.m
Ground Floor	1988.72	-	1988.72
Total	1988.72	-	1988.72

F.S.I : $\frac{1988.72}{8213.00} = 0.242$

No of Lorry Parking Require - 5 Nos
No of Lorry Parking Provide - 8 Nos

No of Two Wheeler Parking Require - 35 Nos
No of Two Wheeler Parking Provide - 44 Nos

No of Cycle Parking Require - 40 Nos
No of Cycle Parking Provide - 44 Nos

APPLICANT

M. Gomy
S. Senthiladurai

REGD. ENGINEER

[Signature]