
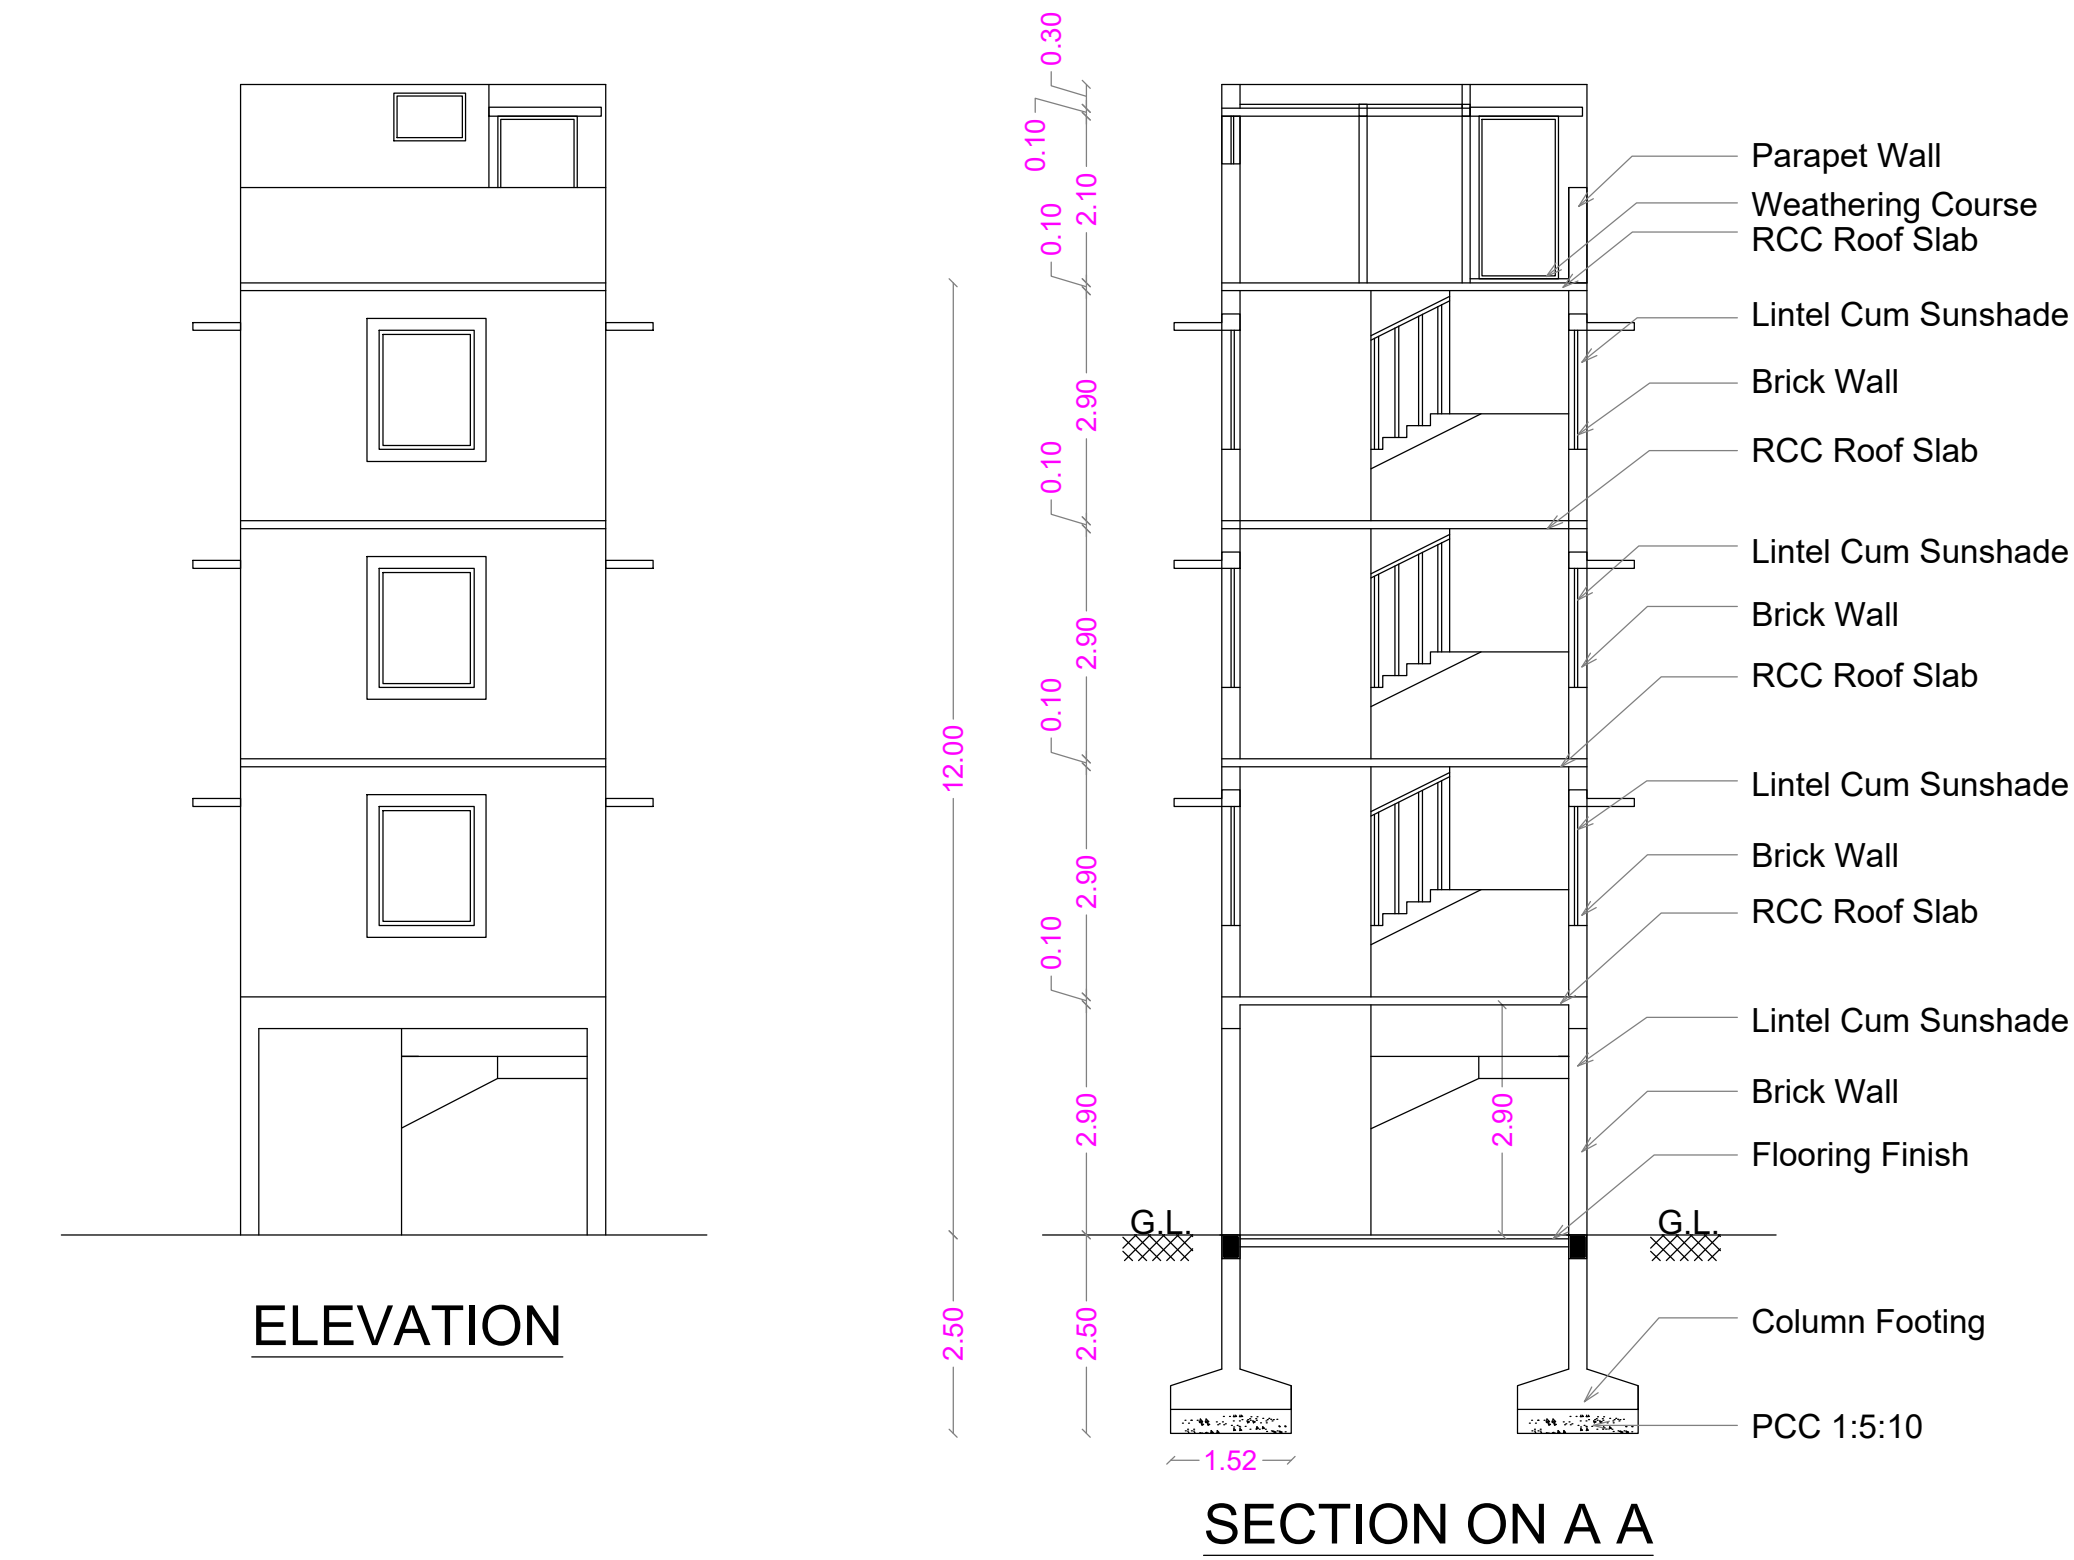


PLAN SHOWING THE COTTAGE INDUSTRIES [Ornaments and Jewellery - 5HP] BUILDING IN , T.S. No : 497,498
WARD No: D [4], BLOCK No : 5 AT OPPANAKARA STREET, COIMBATORE CORPORATION.


COIMBATORE DD PLAN No: 23 SCALE : 1 : 100

ONLINE APPLICATION No: SWP/BPA/020532/2023
Date : 15-09-2023
LP \ CLPA No: 505 / 2023
P.P. No: 585 /2023

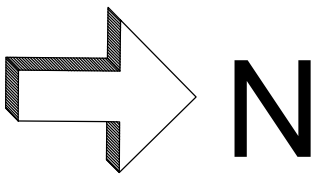






STAIRCASE DETAILS

WIDTH - 1.50 m
TREAD - 0.30 m
RISE - 0.15 m

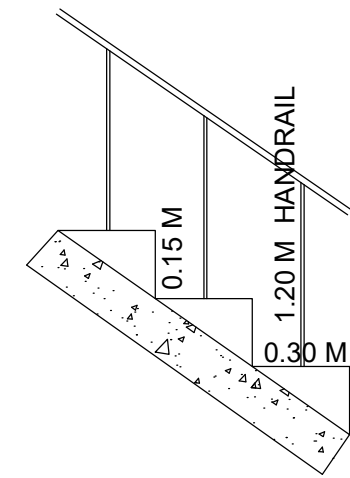

MACHINERY DETAILS			
1. WORKTABLE	-	3 x 1.5 HP	- 4.5 HP
2. LIGHTING	-		- 0.5 HP
TOTAL	-		- 5.0 HP
NUMBR OF LABOURS	-		- 8 Nos.

EARTHQUAKE SAFE DESIGN DETAILS

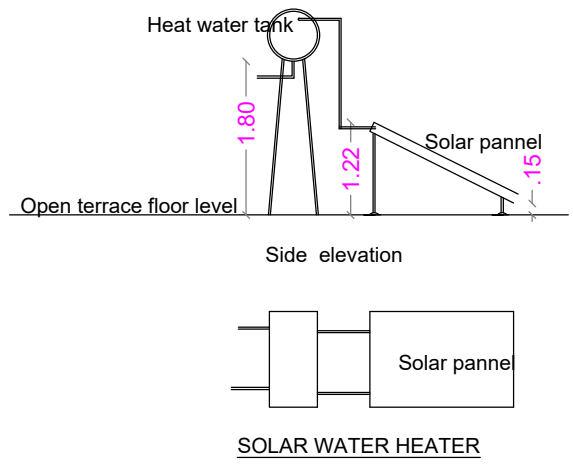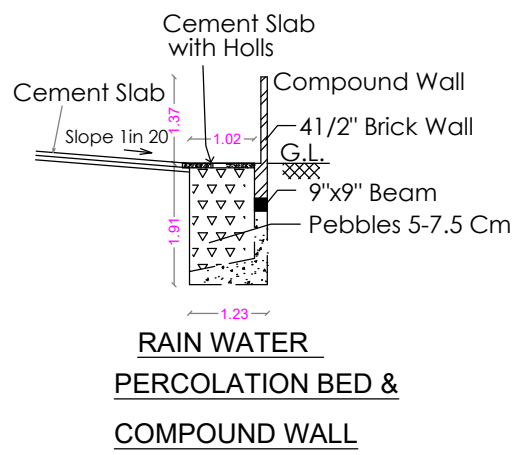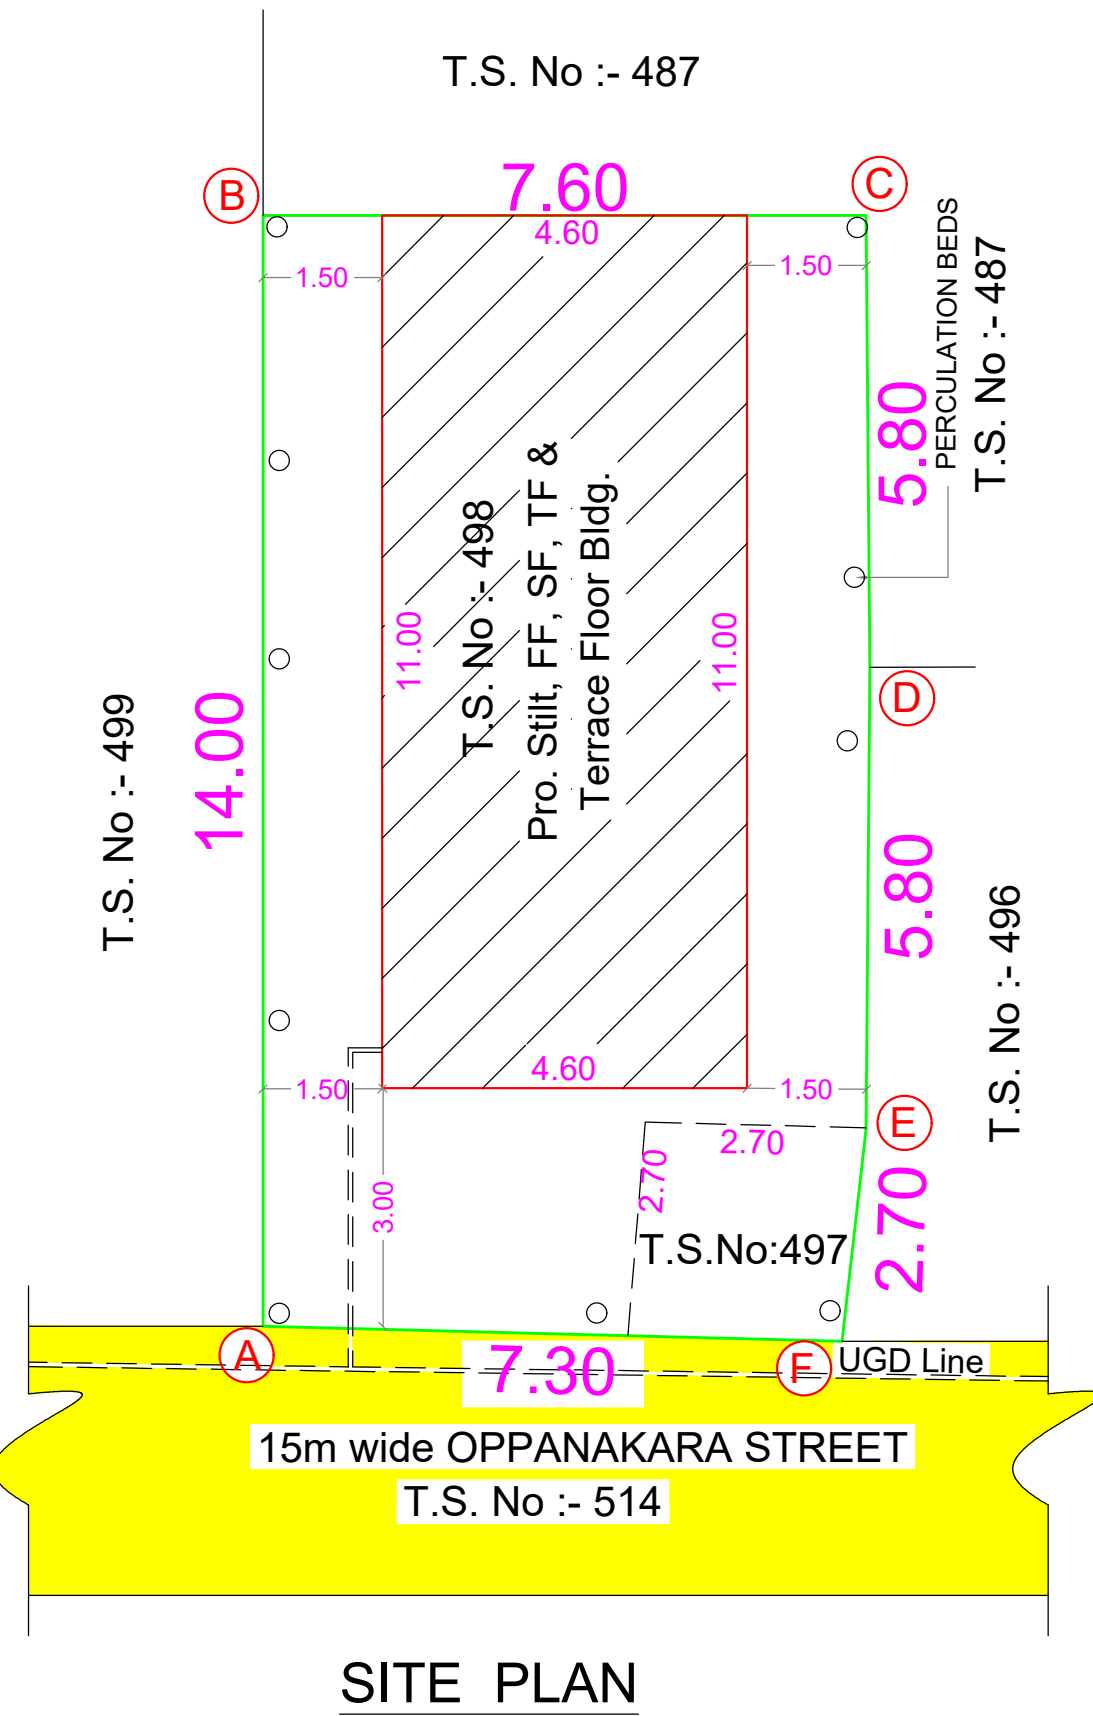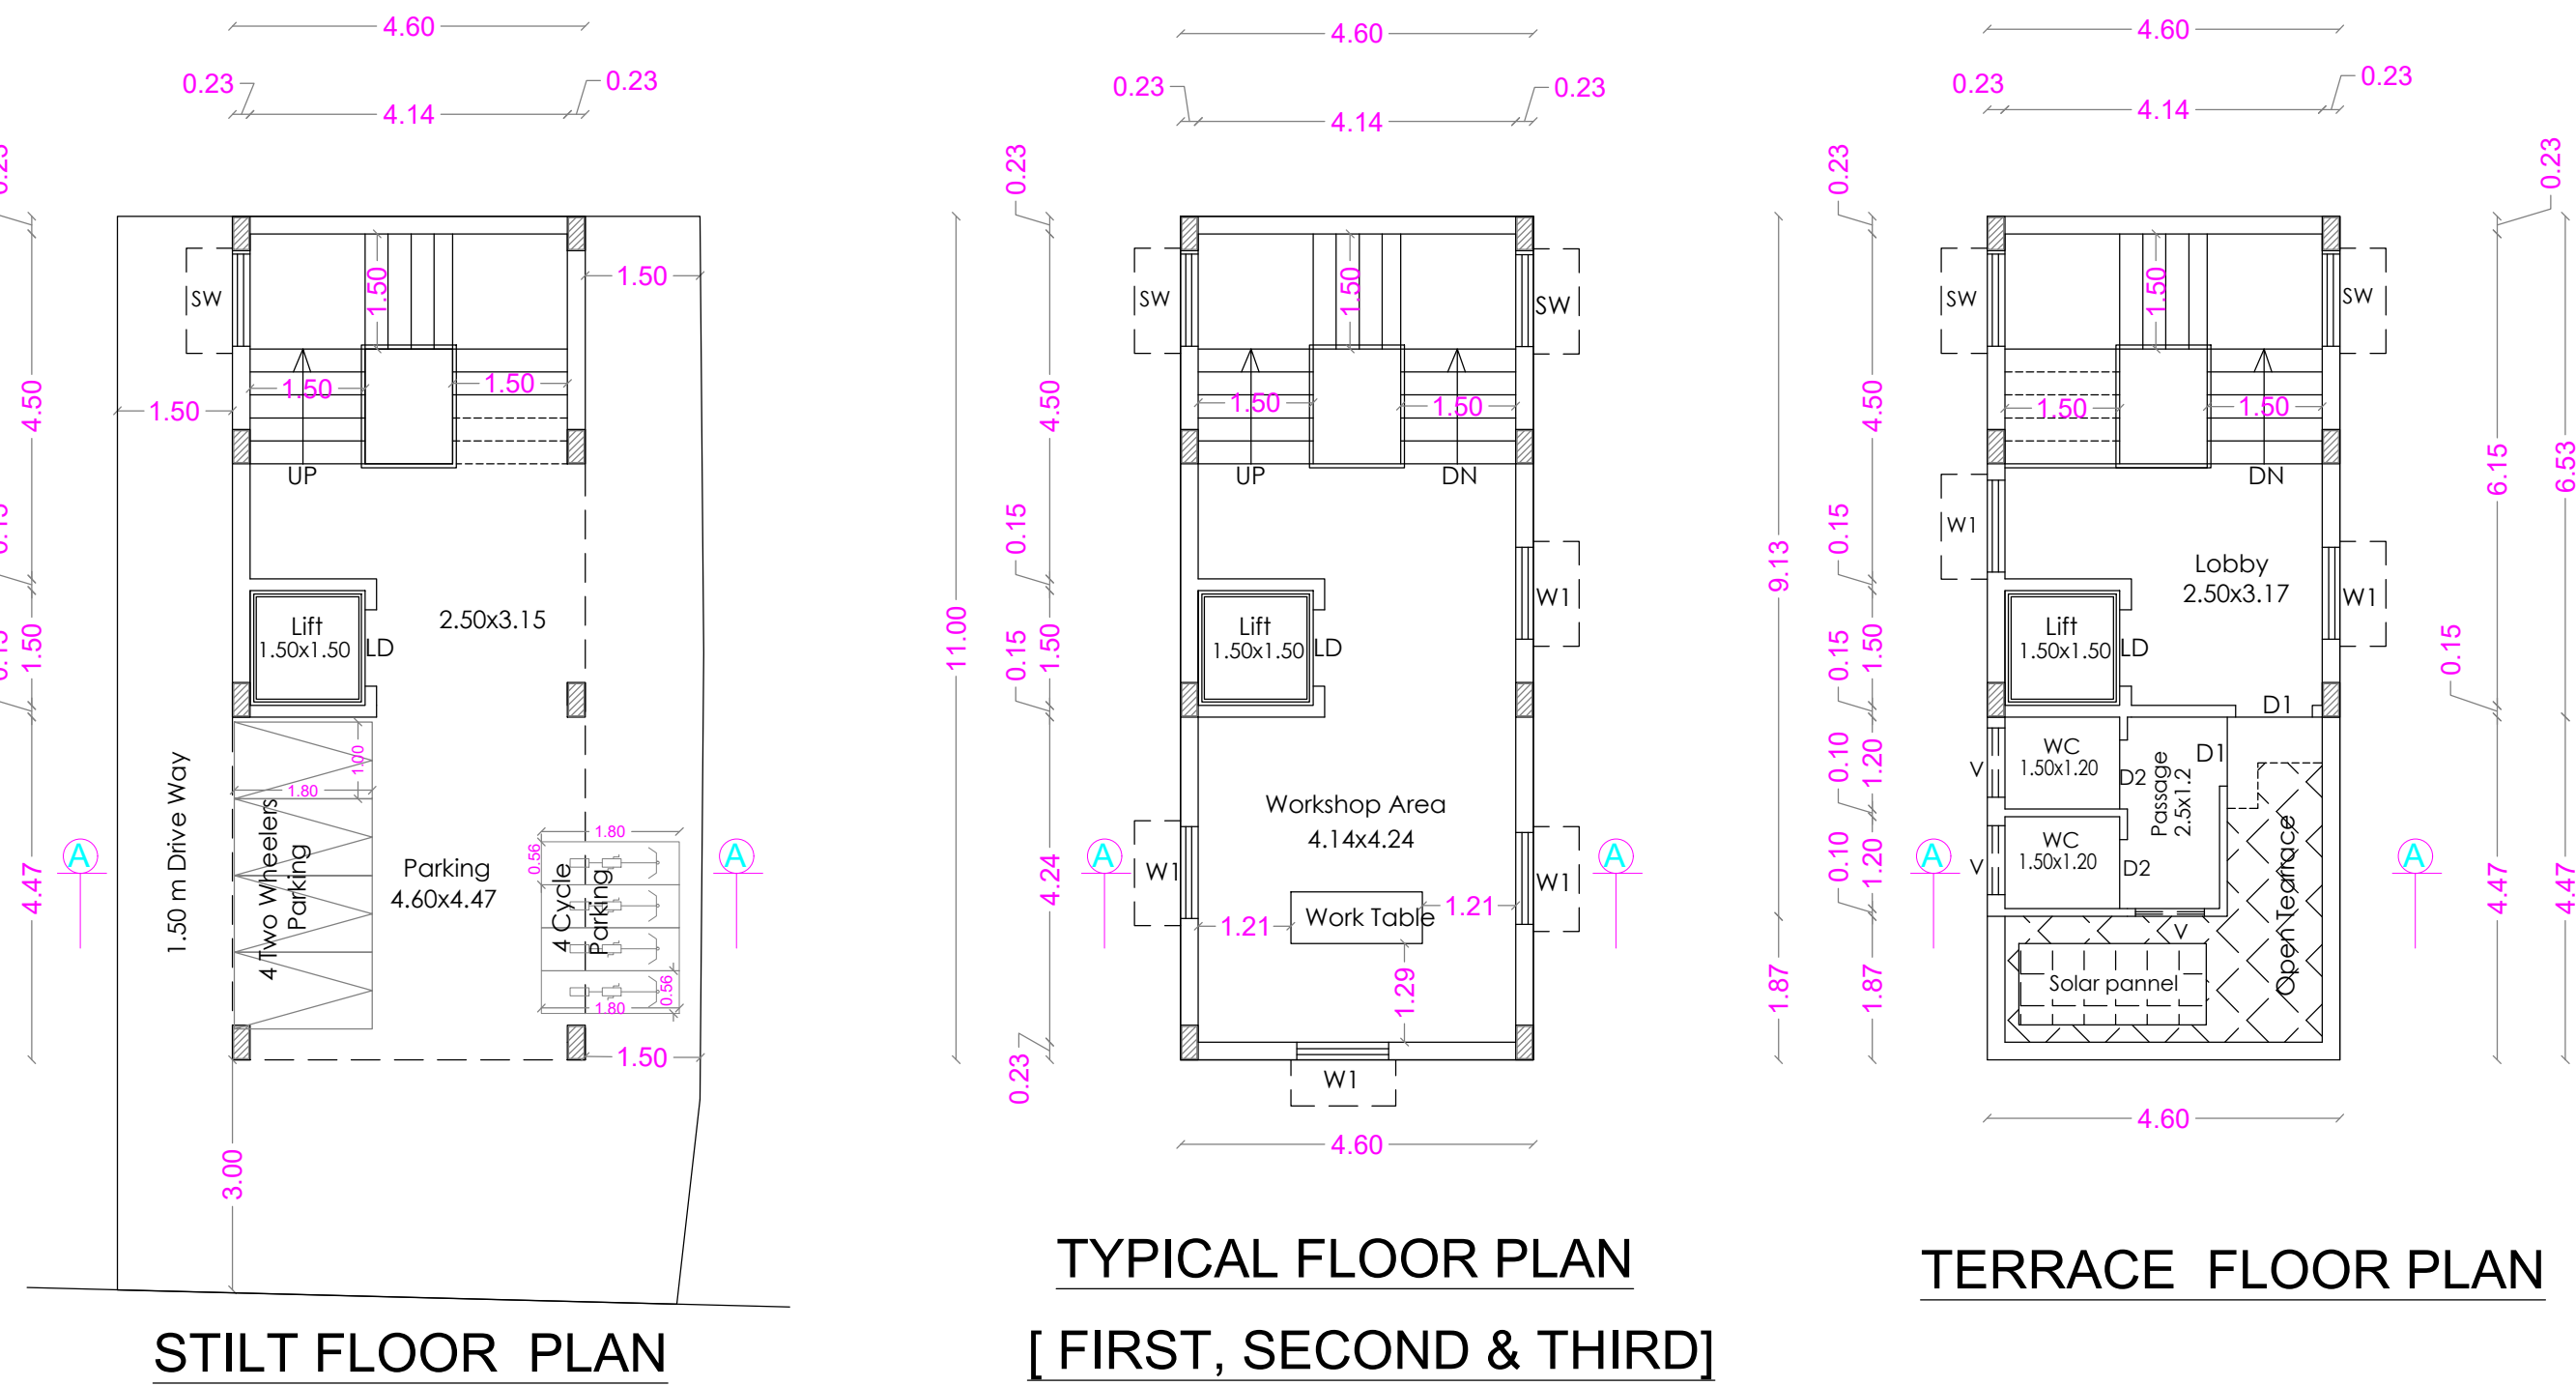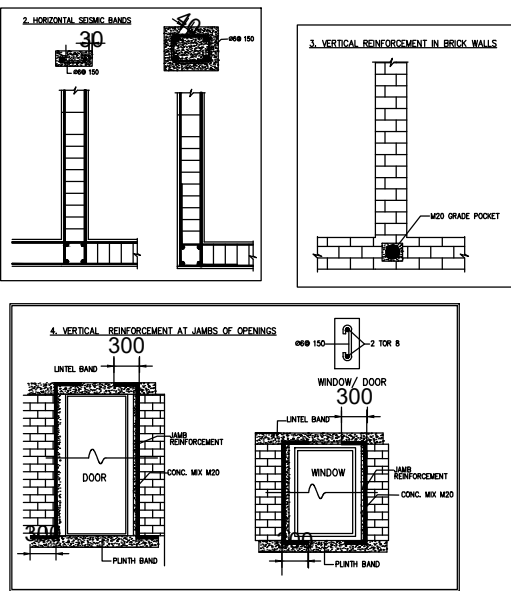

REFERENCE			
DESCRIPTION	CALCULATION	ALLOWED	PROVIDED
FLOOR AREA RATIO	151.80/103.50	1.50	1.47
PARKING AREA			4 Two Wheelers & 4 Cycle Spacing

AREA STATEMENT		SQM
AREA OF THE SITE	[A to F]	103.50

AREA STATEMENT			
	F.S.I.	Non. F.S.I.	TOTAL
STILT FLOOR	-----	50.60	50.60
FIRST FLOOR	50.60	-----	50.60
SECOND FLOOR	50.60	-----	50.60
THIRD FLOOR	50.60	-----	50.60
TERRACE FLOOR	-----	38.18	38.18
TOTAL FSI AREA	151.80	88.78	240.58

TOTAL F.S.I. AREA	151.80 Sqm
HEIGHT OF THE BUILDING	12.00 m

SCHEDULE OF JOINERY			METRE
RS	ROLLING SHUTTER		2.00 x 2.40
LD	LIFT DOOR		1.00 x 2.40
D1	DOOR		1.00 x 2.40
D2	DOOR		0.90 x 2.10
W1	WINDOW		1.20 x 1.35
SW	STAIR WINDOW		1.20 x 1.80
V	VENTILATOR		0.90 x 0.60

FE :- FIRE DETECTING AND EXTINGUISHING SYSTEM PROVIDED.
EA :- EMERGENCY ALARAM PROVIDED.
SAND BUCKTS PROVIDED.
A/C :- AIR CONDITIONER PROVIDED

COLOUR INDEX		
EXISTING ROAD	-	
SITE BOUNDARY	-	
PROPOSED BUILDING	-	
EXISTING BUILDING TO BE REMOVED	-	

C. NATARAJAN, B.E.,
Consulting Engineer
NAVEEN ASSOCIATES
364, Second St., Extension
Gandhipuram, Coimbatore - 641 012
COIMBATORE LPA / SE /
GR-11 / 19 / 03 / 002

STRUCTURAL ENGINEER

S. Hageena jeevan
APPLICANT

C. NATARAJAN, B.E.,
Consulting Engineer
NAVEEN ASSOCIATES
364, Second St., Extension
Gandhipuram, Coimbatore - 641 012.
COIMBATORE LPA / RE /
GR-11 / 19 / 03 / 002

REGISTERED ENGINEER