

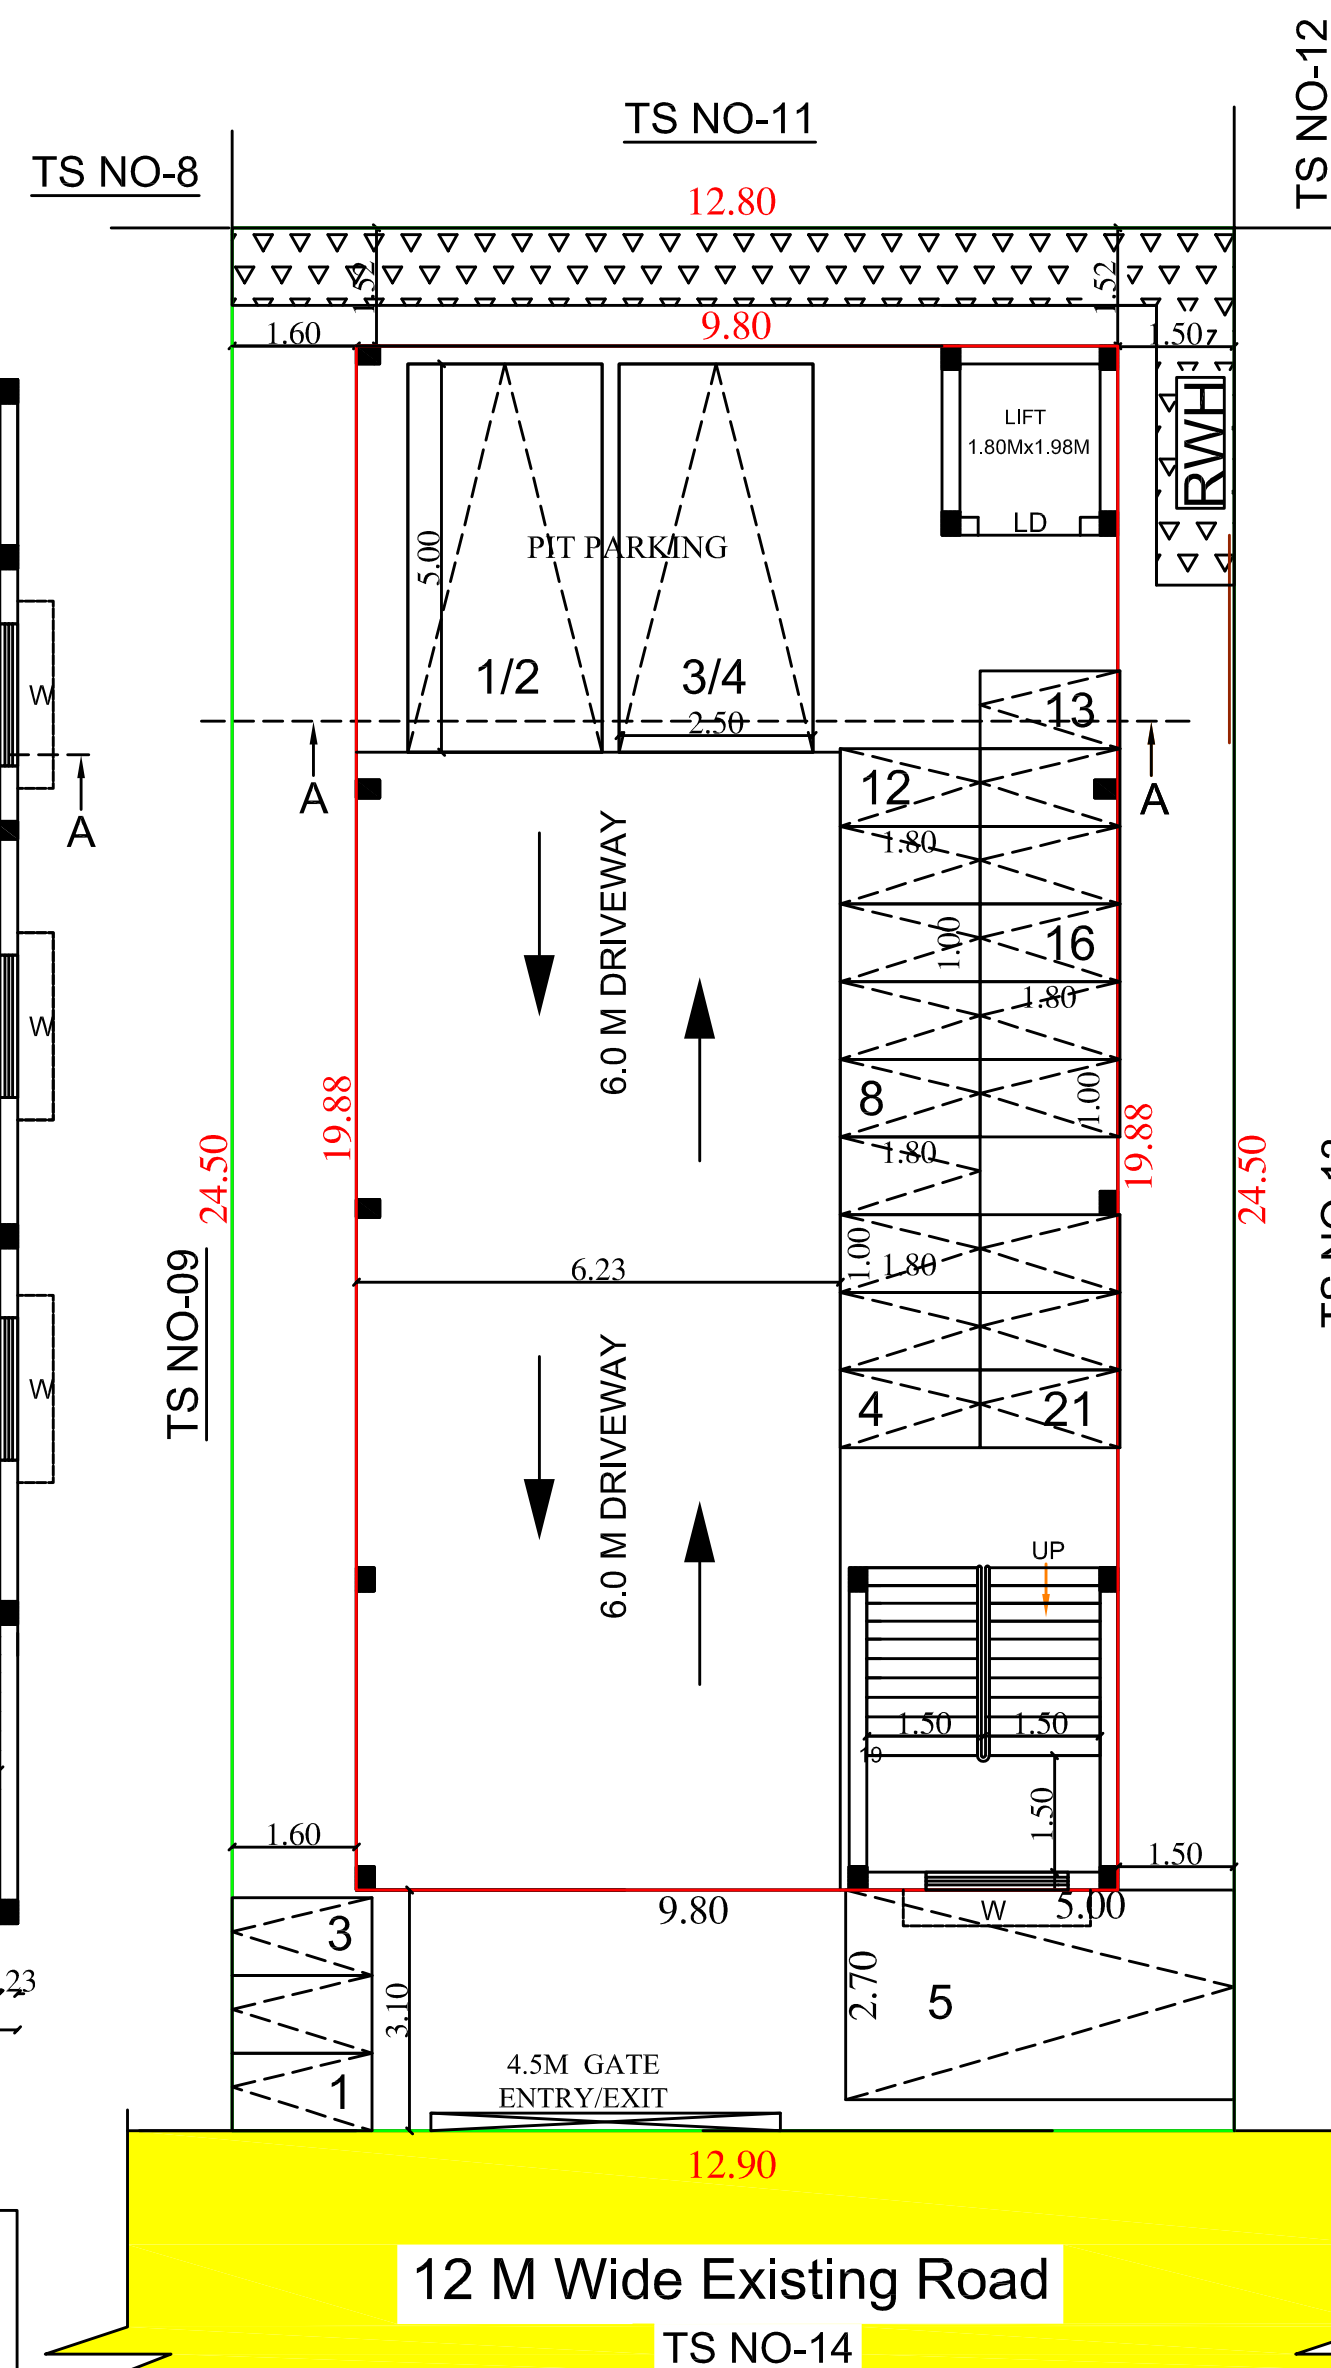
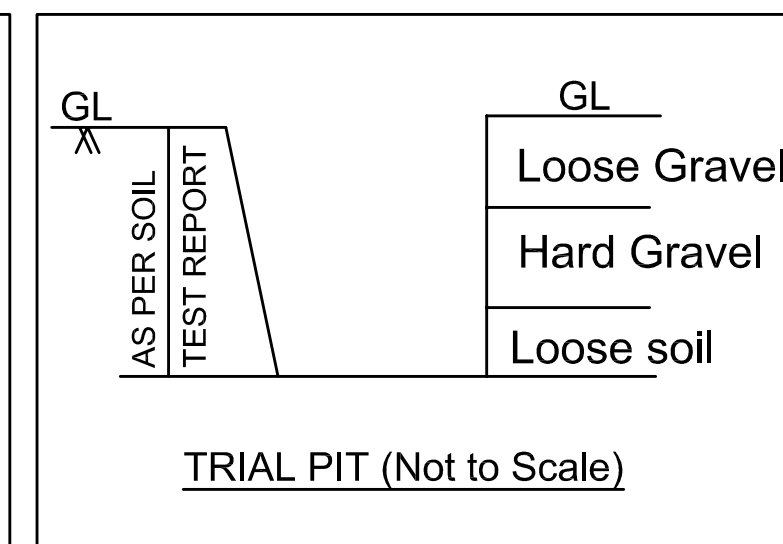
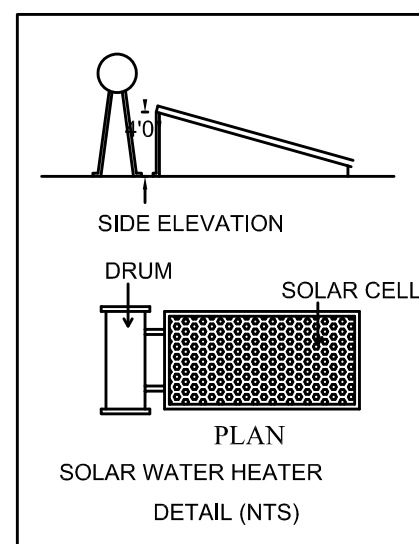
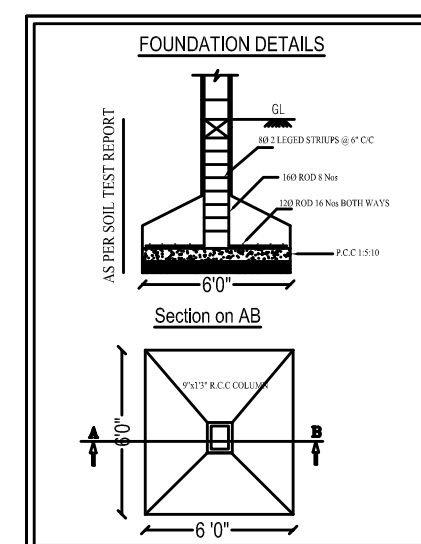
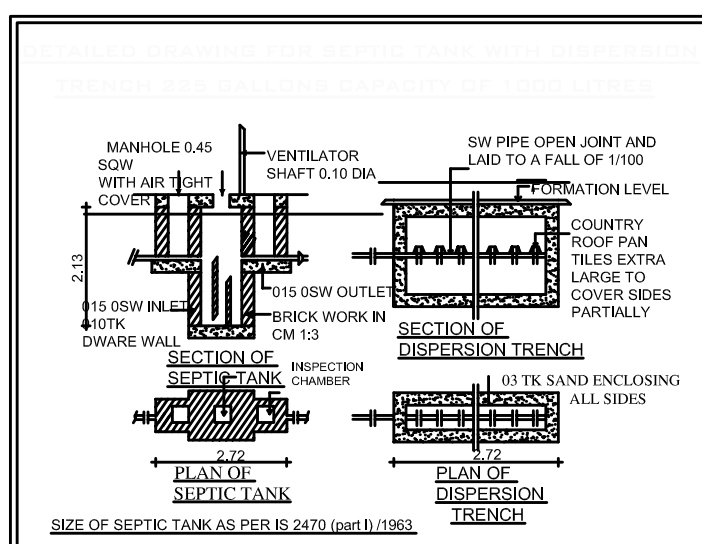
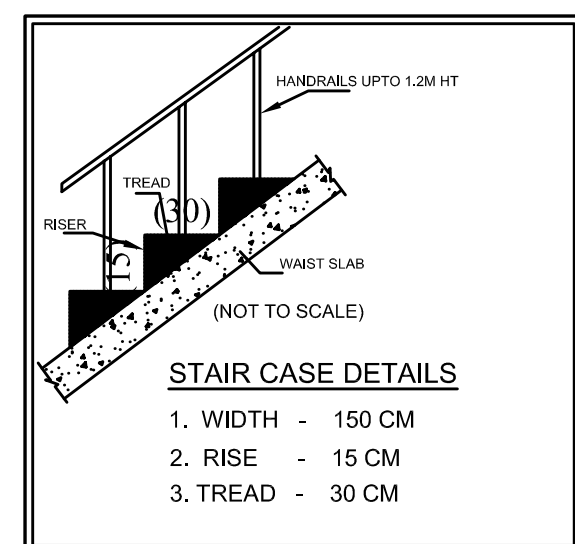
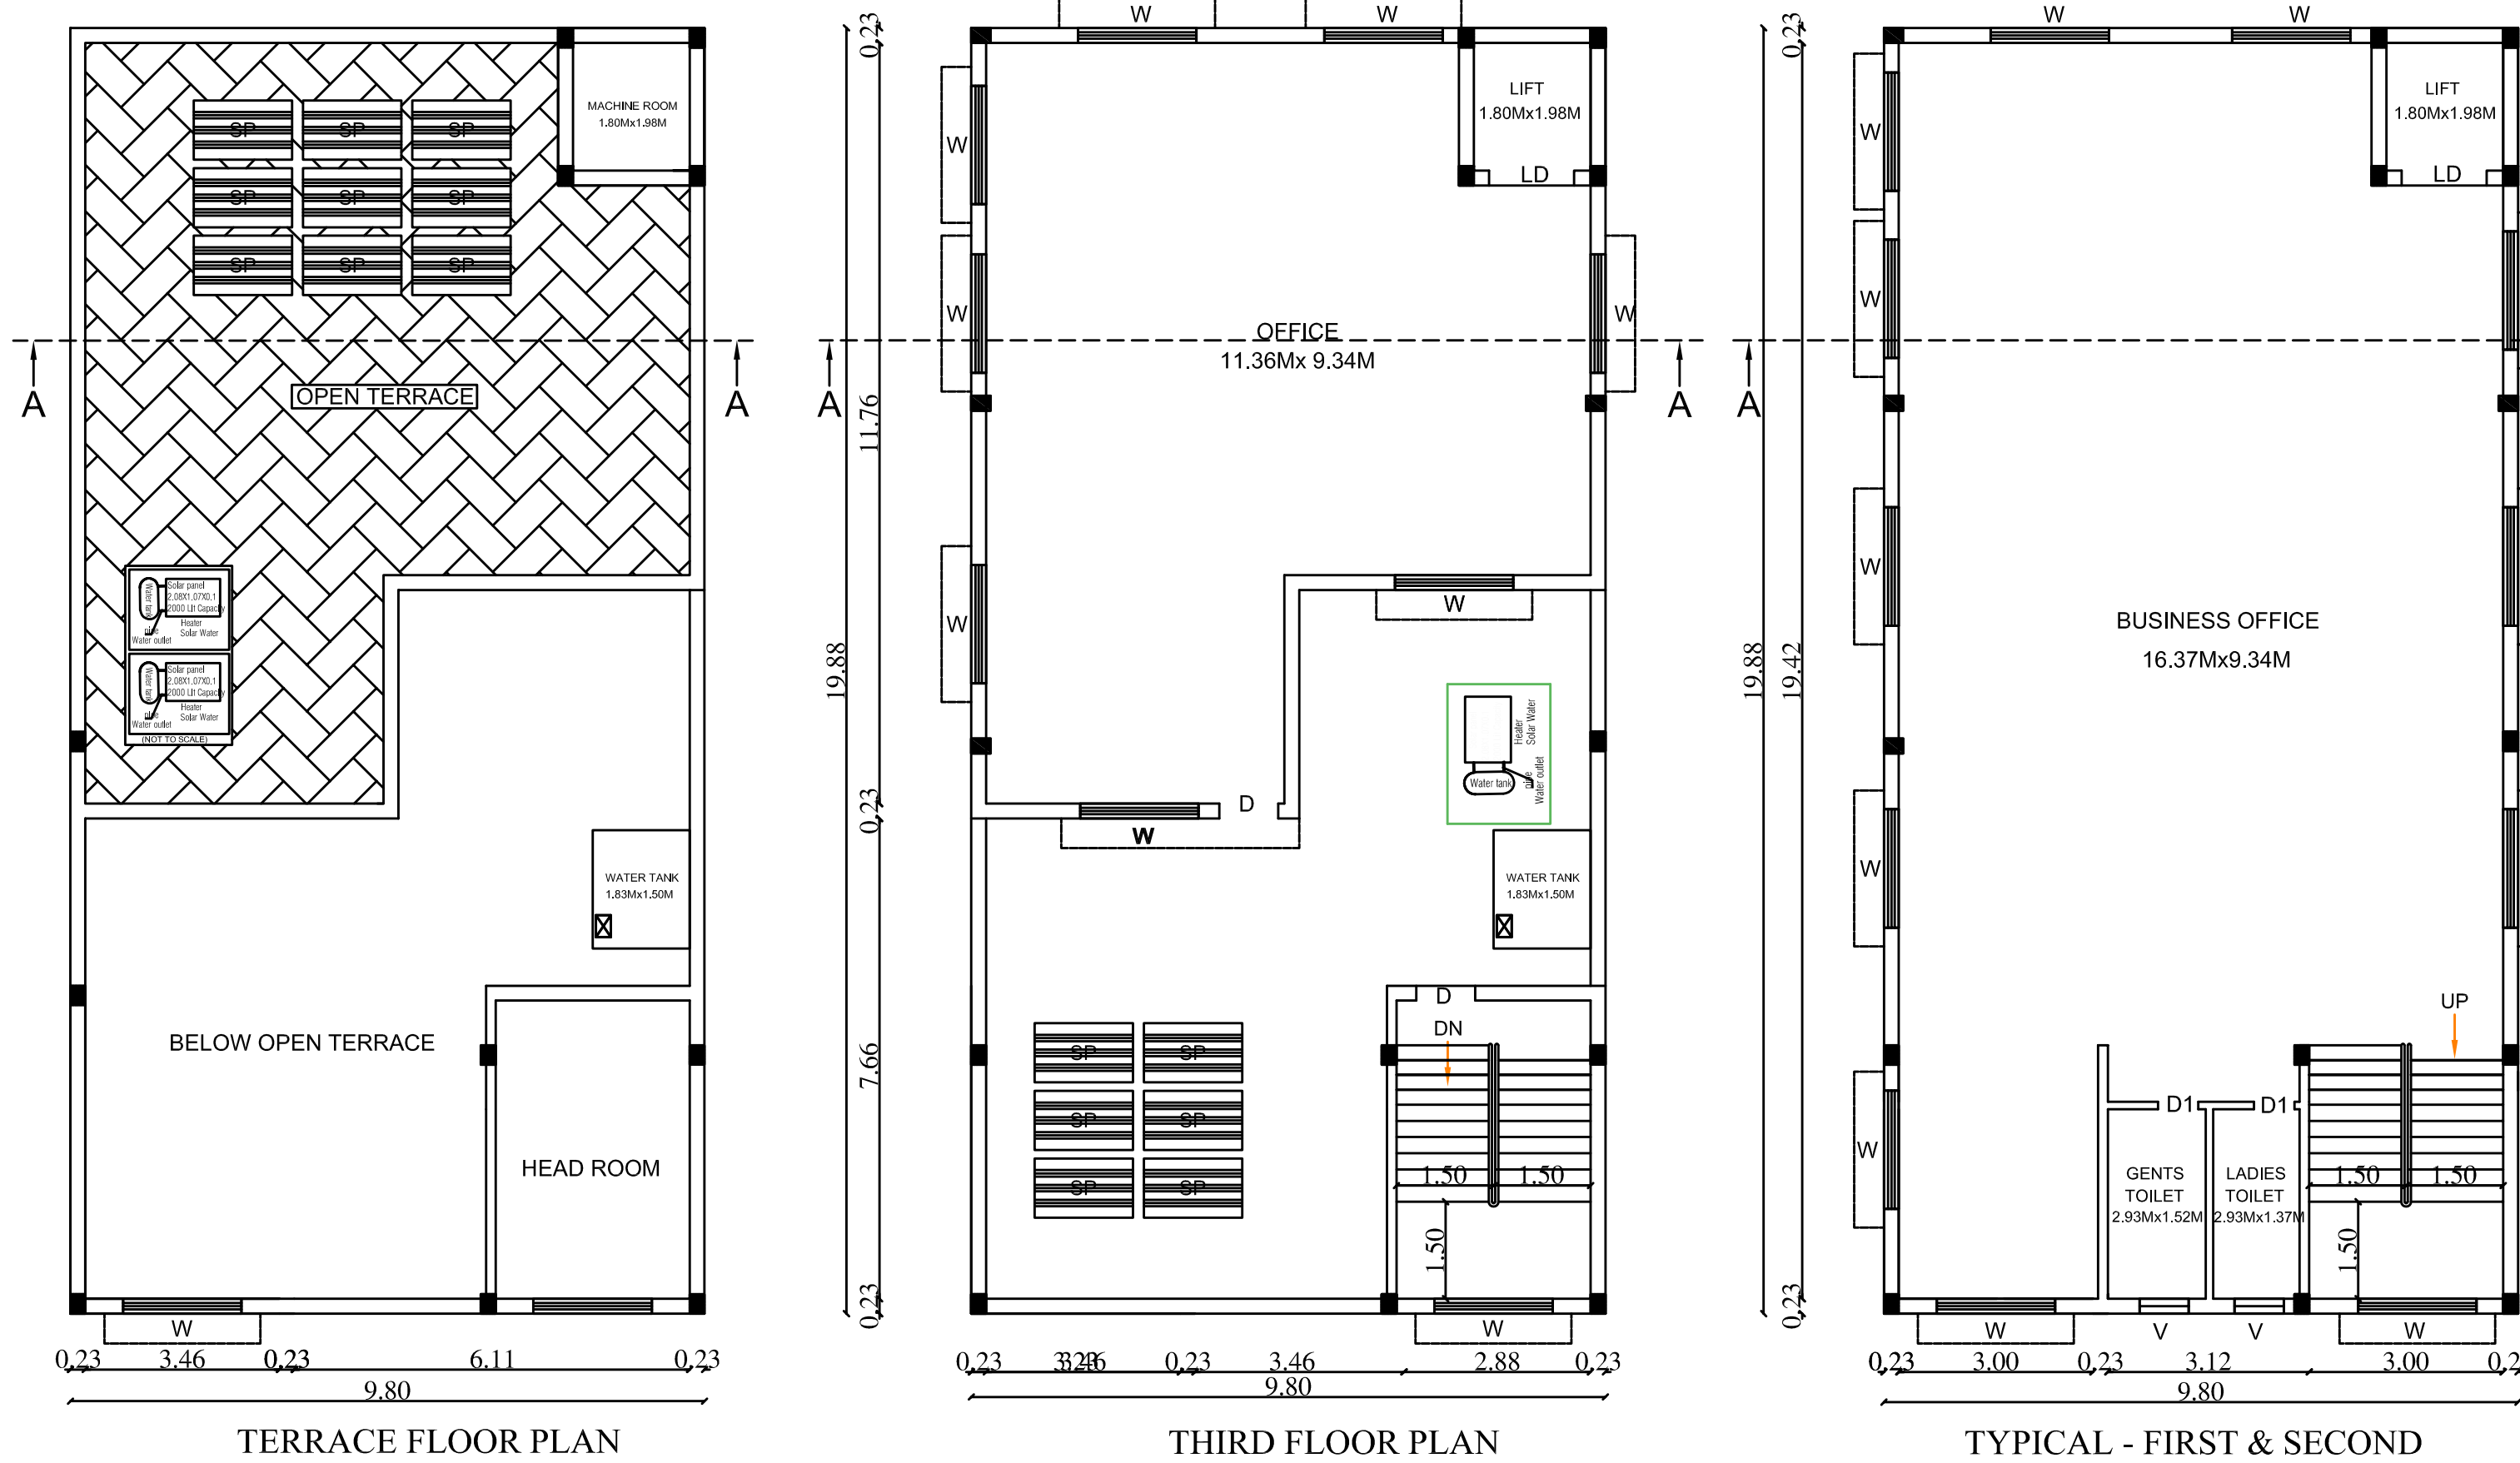
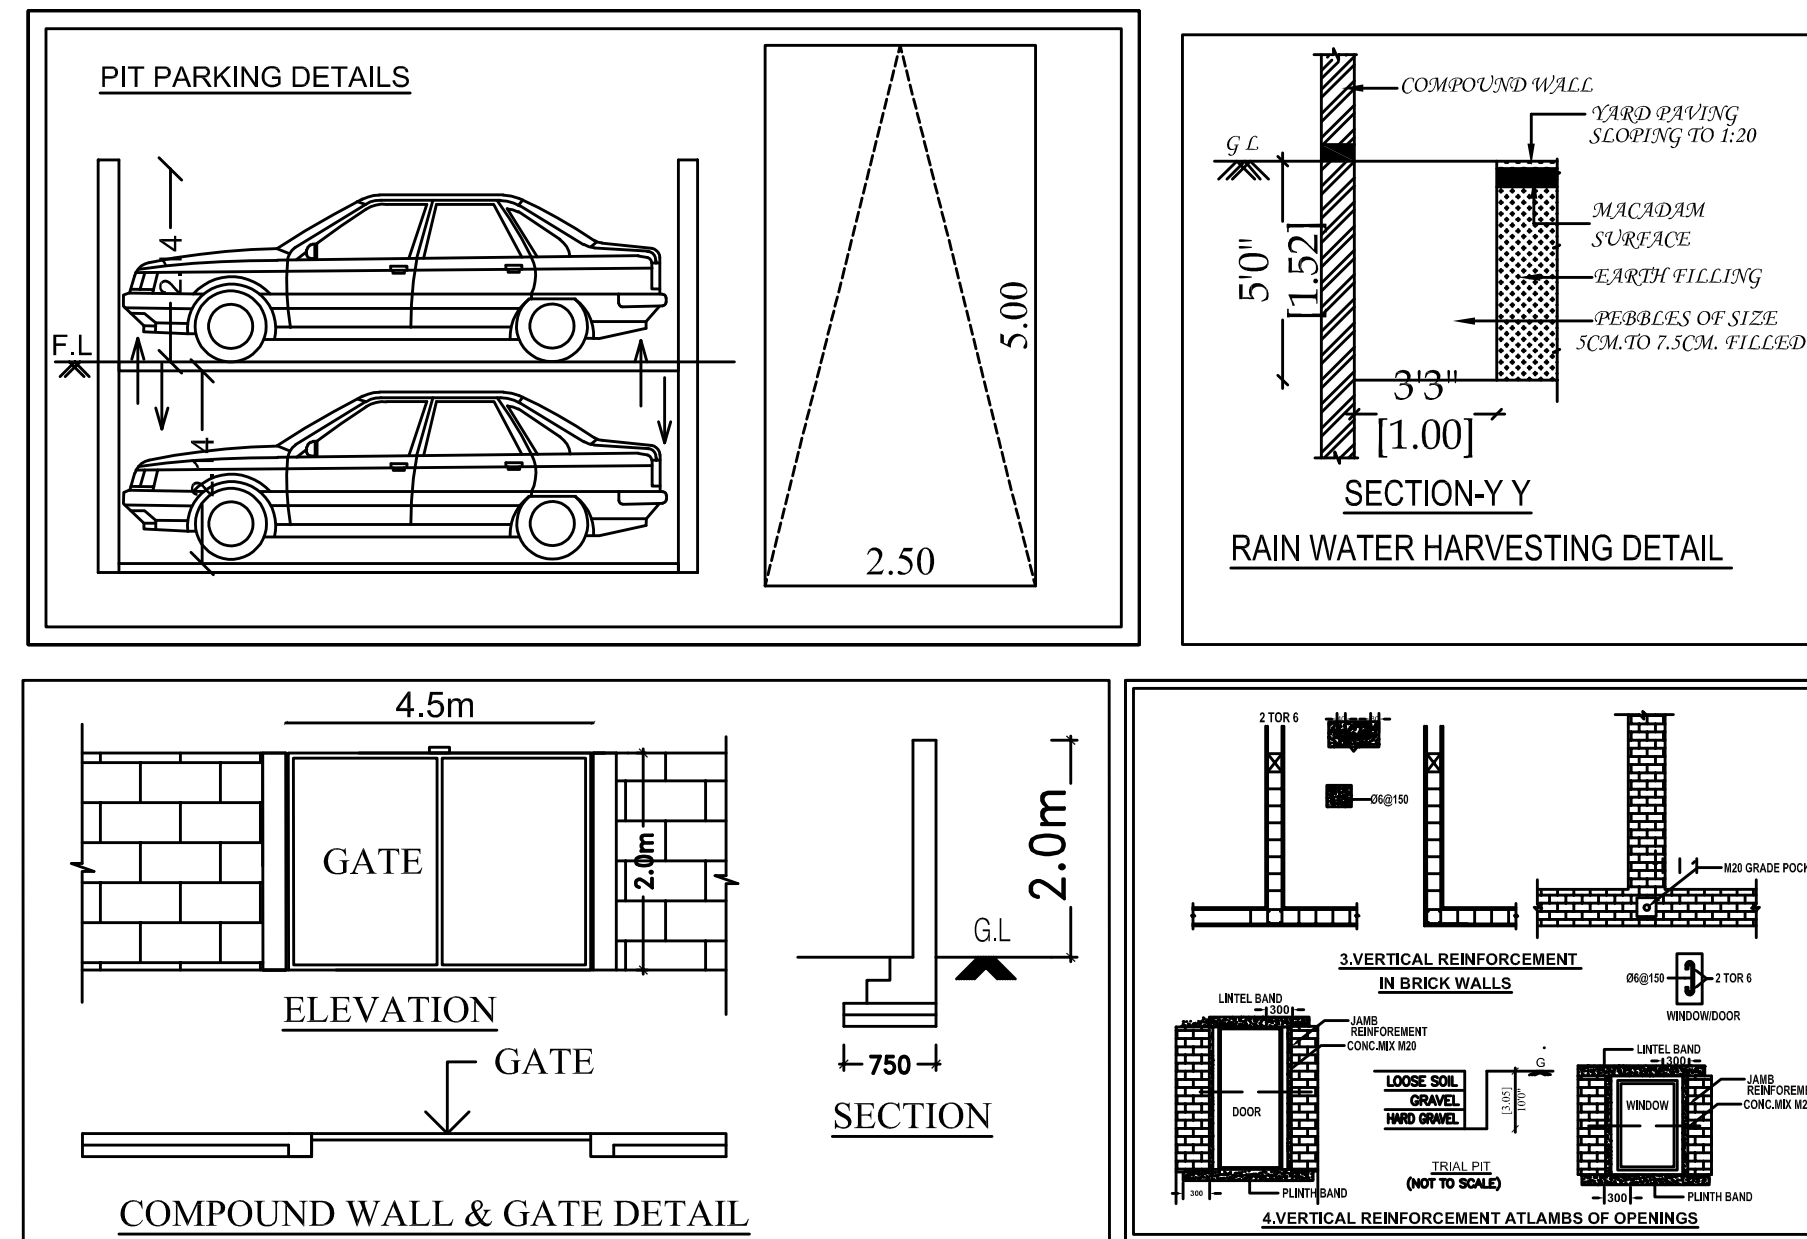


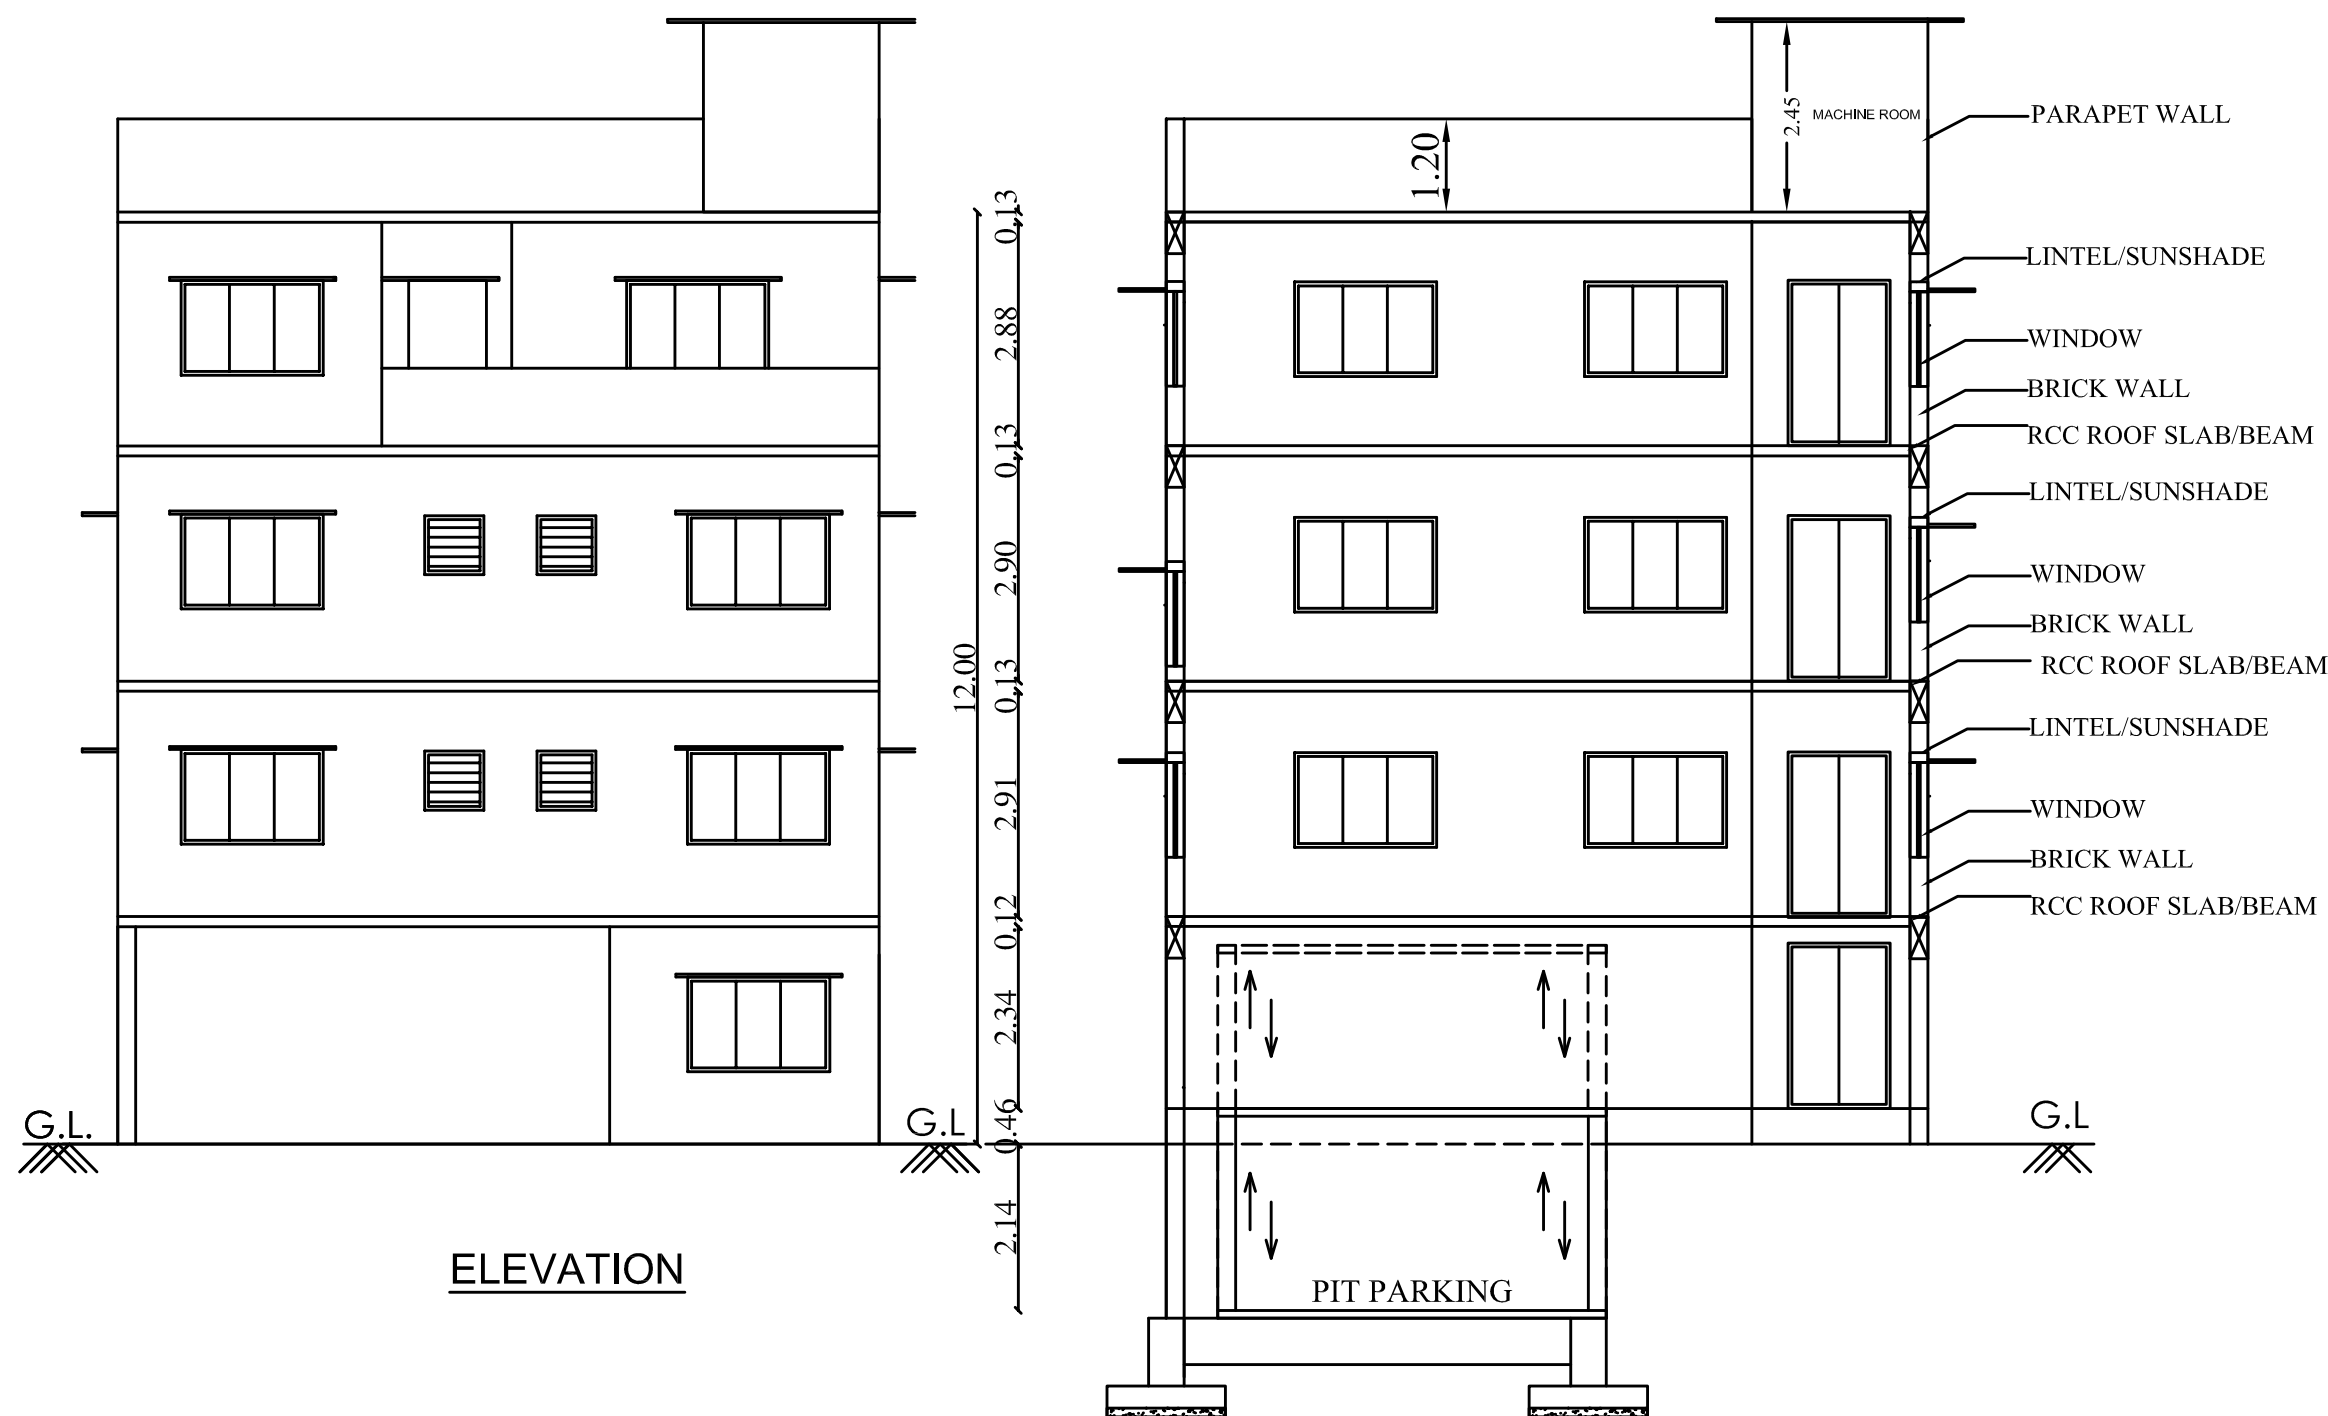

PLAN SHOWING THE PROPOSED STILT, FIRST, SECOND & THIRD FLOOR CONSTRUCTION OF RCC ROOF COMMERCIAL OFFICE BUILDING IN SITE NO:41, T.S NO: 10, BLOCK NO: 17, WARD NO: Q(17) AT SANGANOR VILLAGE, COIMBATORE NORTH TALUK, COIMBATORE CORPORATION.

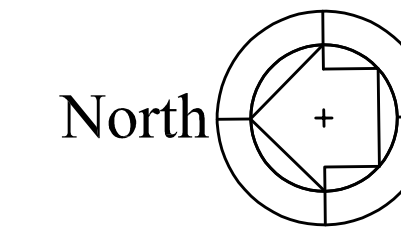

Scale 1 : 100

Online Application Number - SWP/BPA/056689/2023

APPROVAL DETAILS
SWP/SITEAPPROVAL/DTCP/ LP / C.L.P.A No : 04 / 2024
SWP/DTCP/PLANNING PERMISSION NO : 07 / 2024

AREA DETAILS:

Area of the Site as per Document : 312.15 sqm

Super imposed plot area : 316.05 sqm

Floor Name	FSI Area (in Sqm)	Non-FSI Area (in Sqm)	Total Area (in Sqm)
STILT FLOOR	-	194.89	194.89
FIRST FLOOR	194.89	-	194.89
SECOND FLOOR	194.89	-	194.89
THIRD FLOOR	103.11	17.55	120.66
TERRACE FLOOR	-	5.52	5.52
	492.89	217.96	710.85

NOTE:
FLOOR SPACE INDEX = $\frac{492.89}{312.15}$ = 1.579

PARKING DETAILS:		
PARKING NAME	REQUIRED	PROVIDED
CAR	04	05
TWO WHEELER	20	21

HEIGHT OF BUILDING - 12.00M
ALL DIMENSIONS ARE IN METER

JOINERY DETAILS

NAME	DESCRIPTION	SIZE
D	DOOR	0.91 X 2.13
LD	LIFT DOOR	1.31 X 2.13
W	WINDOW	1.83 X 1.52
V	VENTILATOR	0.76 X 0.60
VI	VENTILATOR	1.83 X 0.46

Note:

- EXISTING ROAD
- SITE BOUNDARY
- PROPOSED BUILDING

M. Jeyanthirathar
M. Jeyanthirathar

Applicant

R. PRAKASH M.E., (Structural)
LPA/SE/GR-1/19/05/044
GK ASSOCIATES
No : 603, 100 Feet Road, Gandhipuram
COIMBATORE - 641 012.
PHONE : 0422-4220046, 97503 40046

Registered Structural Engineer

R. Krishna Kumar B.Arch.,
CA/2015/73097
LPA/RA/GR-1/19/05/008
GK ASSOCIATES
No : 603, 100 Feet Road, Gandhipuram
Coimbatore - 641 012.
Ph : 0422 - 4220046, 99442 11111

Registered Architect

கி.கௌதமி
அளவர/உதவி வரைவாளர்

கோ.பாலமுருகன்
வரைவாளர் நிலை-3