
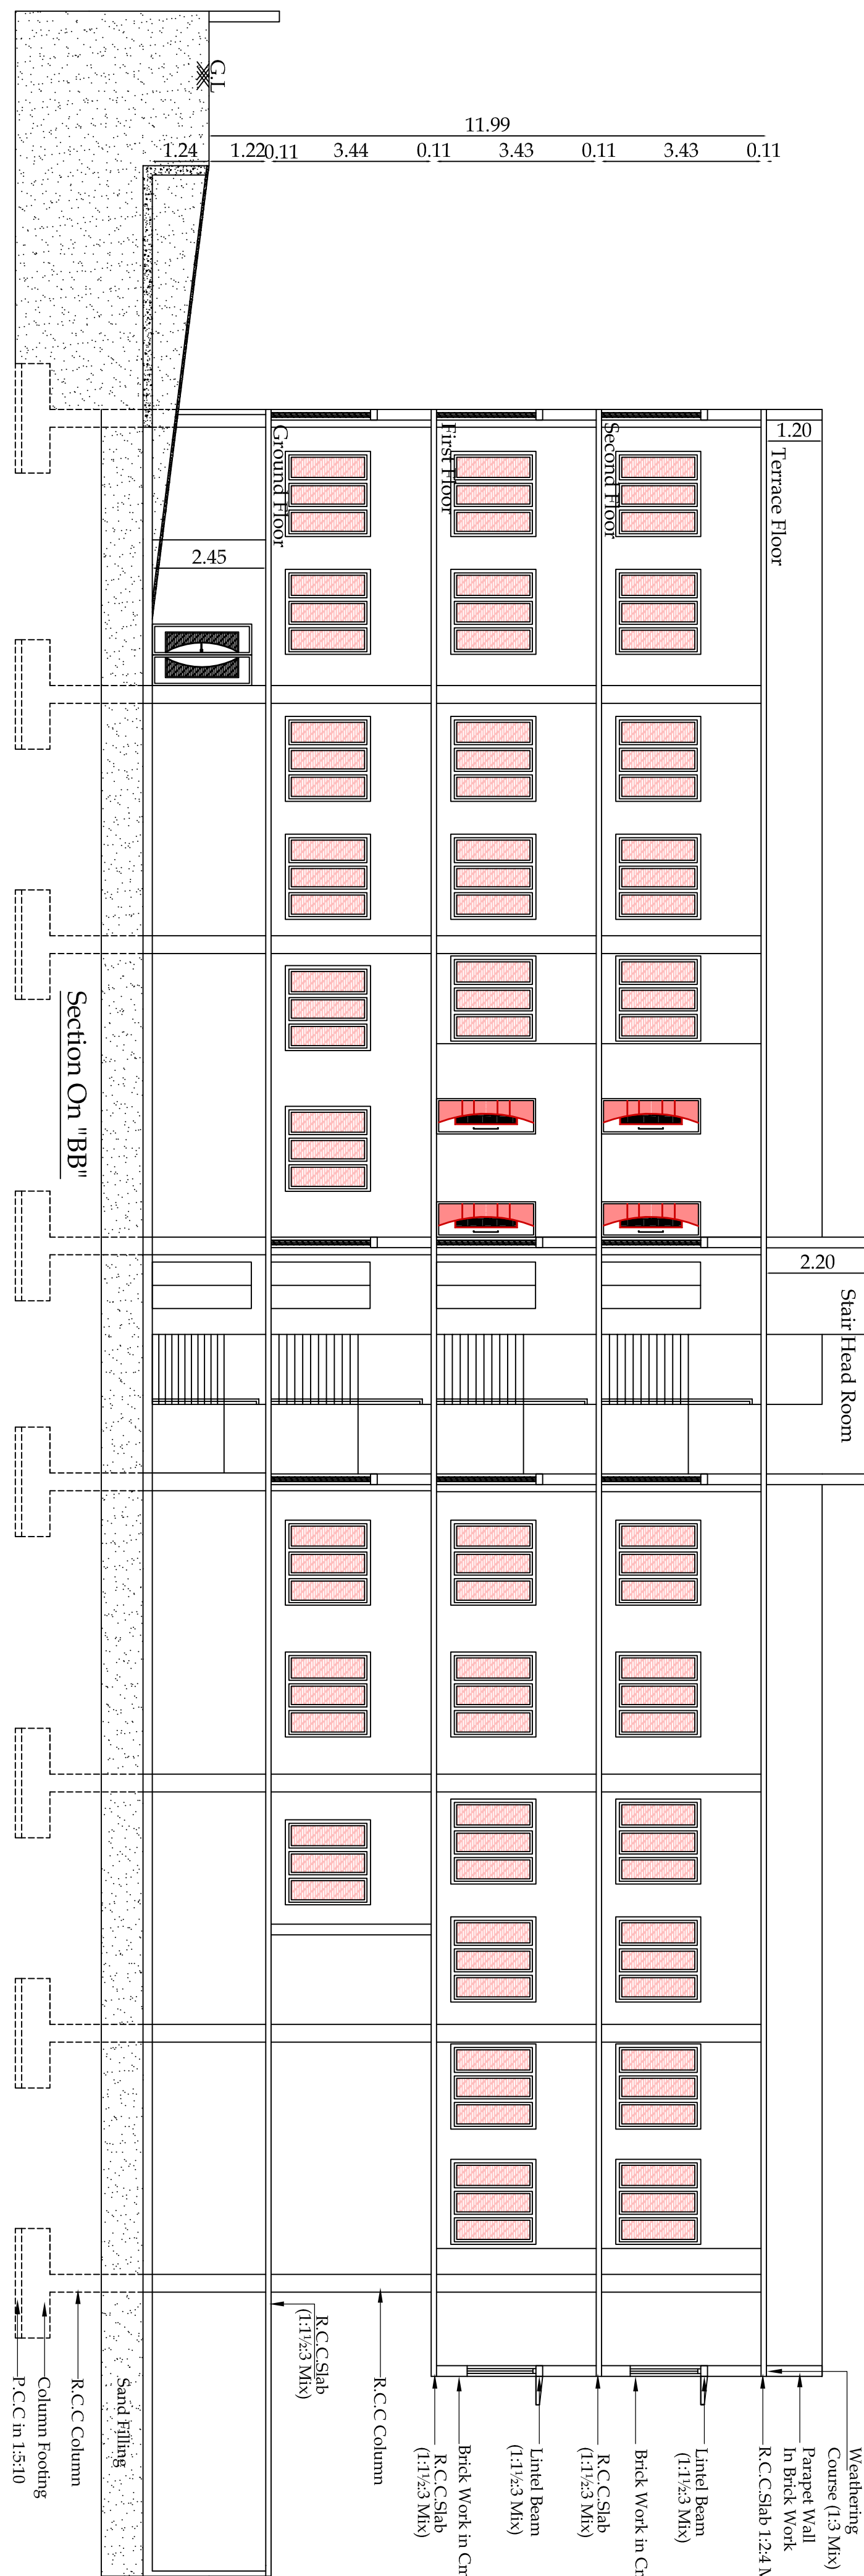


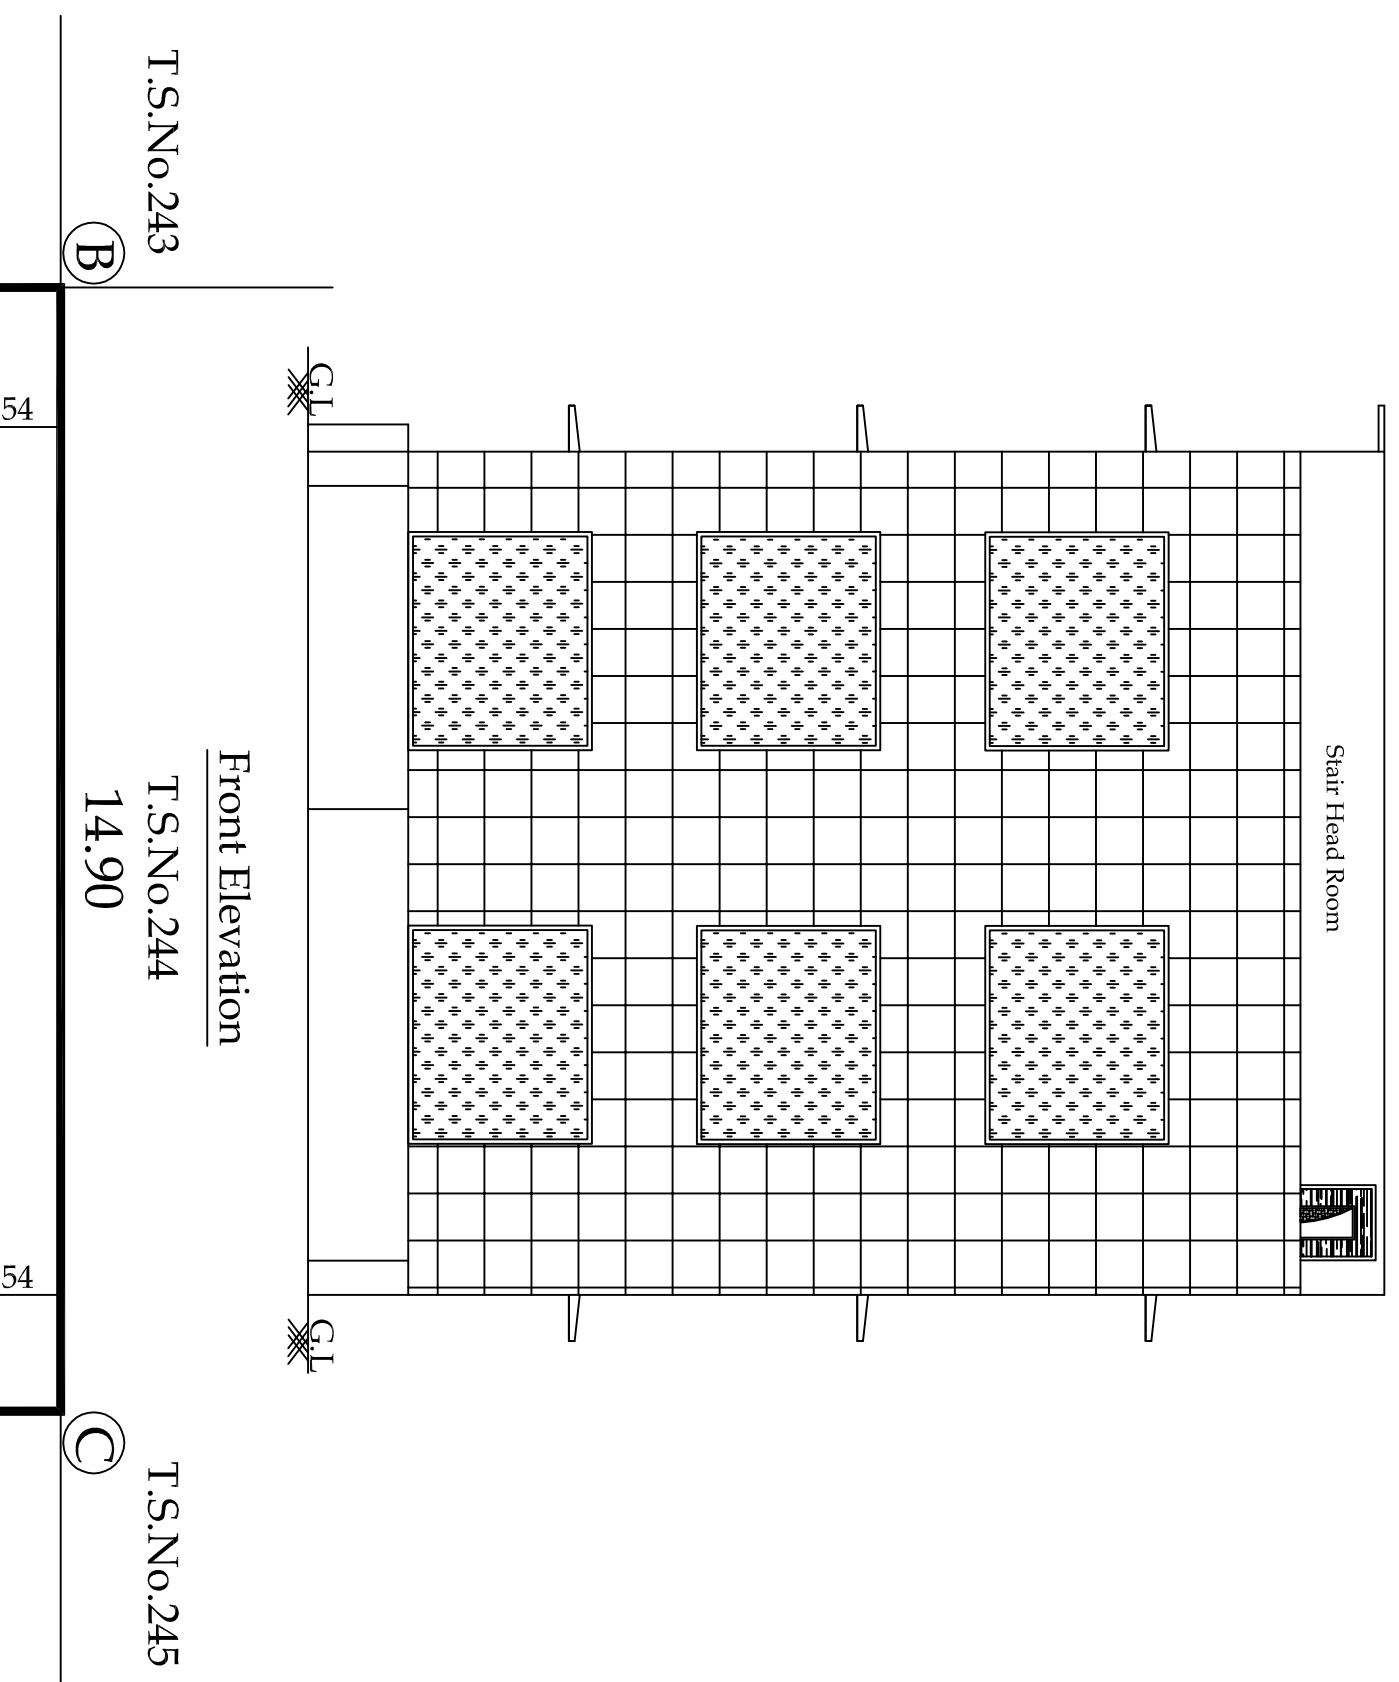

Revised Approval:
Online Application No : SWP/BP/A/0062366/2023
Planning Permission No : 34/2024
LP/CLPA No (Site Approval) : 516/2023
Planning Permission No : 598/2023
(**Subsequent to 1.9**)

Revised Plan Showing The Proposed Construction Of Rec
Roof Semi Basement, Ground, First & Second Floor
Professional Consulting Office Building in Ward No. H(6),
Block No:7, T.S.No: 261/1, 261/2, At Thiruvankadassamy
Road, R.S.Puram, Coimbatore Corporation.
T.P.Scheme No.04
Scale: 1= 100
All Dimensions Are in Meter
Name Of The Applicant :
Mr.G.Ramkish & Mrs.A.Yimala
Existing Approval Details:-
Online Application No : SWP/ BP/A /0012349/2023
Planning Permission No : 598/2023
LP/CLPA No (Site Approval) : 516/2023
Area Details:
As Per Document : -819.50 Sq.mt.
As Per ISLR : -680.50 Sq.mt.
T.S.No: 261/1 : -189.00 Sq.mt.
T.S.No: 261/2 : -819.50 Sq.mt.
Total : -1690.00 Sq.mt.
As Per Super Imposed Site Area : -819.06 Sq.mt.

Building Area Statement

S.No	Floor Details	Existing Approved (Sq.m)	Revised Area (Sq.m)	Existing Revised (Sq.m)	Total Built Up Area (Sq.m)
1	Semi Basement Floor	-	-	539.20	539.20
2	Soil Floor	-	347.27	-	347.27
3	Ground Floor	474.22	-	-	474.22
4	First Floor	347.27	474.22	-	474.22
5	Second Floor	347.27	474.22	-	474.22
6	Third Floor	347.27	-	-	347.27
7	Fourth Floor	347.27	-	-	347.27
8	Roof Terrace	1389.08	1422.66	43.71	596.60
Total Area		1389.08	1422.66	596.89	2021.55

Floor Space Index = $\frac{\text{FSI Area}}{\text{Site Area}} = \frac{1422.66}{819.06} = 1.736$

Height of the Building: 11.99 m

Parking Space Details		
Parking Area Description	Required	Provided
Car Parking	13	13
Two Wheeler Parking	48	58

Joinery's Details:-

Description of works	In Meter
DD - Double Door	2.00 x 2.13
D1 - Door	1.00 x 2.13
D2 - Door	0.76 x 2.13
LD - Lift Door	1.00 x 2.13
W1 - Window	1.83 x 1.83
FG - Fixed Glass	2.90 x 2.44
V - Ventilator	0.61 x 0.91
V1 - Ventilator	2.44 x 0.61


Color Index:



Site Boundary
Existing Road
Proposed Building
Drive Way

Registered Structural Engineer

Applicant

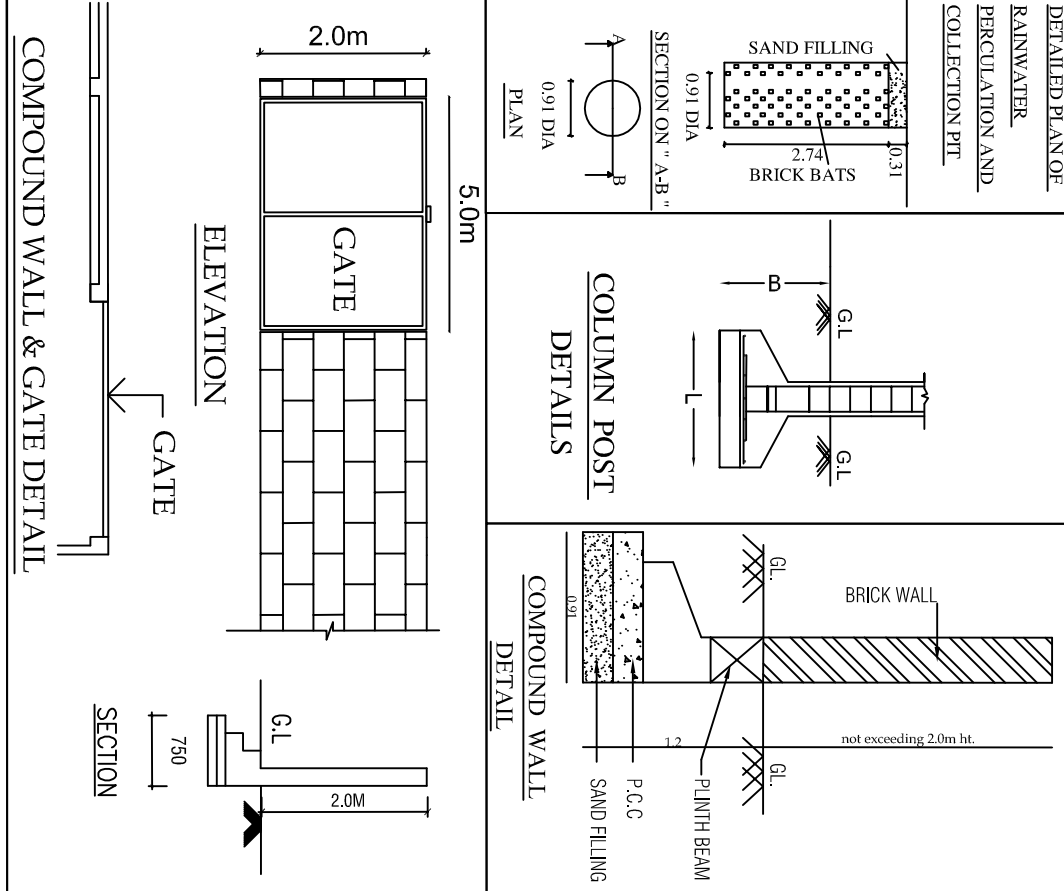

Registered Engineer
M. LOGANATHAN ME, Structures,
DIGITAL ENGINEERS, CHARTERED ENGINEERS, MILES
LVA/REG-21904/029-LVA/REG-1719/0-
D BASE CONSULTANTS
SP ACAD. 102, 1st FLOOR, 123, SHREE, 3rd S,
RAMANAG, COIMBATORE- 641003.
94 422 220223 Email: thiruvankadassamy@gmail.com

Registered Engineer

