


Plan Showing the Proposed Construction of "Residential Building" in S.F.No. 390/4B, 390/4A2, 390/4A3, 390/4A4, 390/4A5, 390/4A6, 391/5A, 391/5B, 391/5C, 395/2A, 396/1A1A, 396/1A1B, 396/1B, 396/2A, 396/2B, 396/1C, 396/2C, 396/4A, 397/2A1, 397/2B1, 397/2B2, 397/2A2A, 397/2B3A, 397/2A2B, 397/2A3D, 397/2B3B, 397/2B4A, 397/2C1, 397/2C2A, 397/2A3C, 397/2A3A, 397/2A3B, 397/2B4B, 398/2, 398/3A at Kalapatti Village (West),

Coimbatore North Taluk, Coimbatore District and Corporation- East Zone (Kalapatti DD Plan - 18)


BLOCK - 112

Building Area Details in Sqmt				TITLE:	
Floor	Built Up Area	Non FSI Area	FSI Area	Semi Basement, Ground, First, Second, Third, Terrace floor Plan, Elevation and Section	
Semi Basement	153.55	1.74	151.81		
Ground	253.08	1.74	251.34		
First	253.08	1.74	251.34		
Second	253.08	1.74	251.34		
Third	133.29	1.74	131.55	Scale - 1:100	
Total	1044.09	8.7000	1037.39		

Joinery Details				
S.No	Symbol	Description	Size in meter	
1	D	Door	2.44 x 2.13	
2	D1	Door	1.22 x 2.13	
3	D2	Door	0.99 x 2.13	
4	D3	Door	0.91 x 2.13	
5	D4	Door	0.76 x 2.13	
6	LD	Door	0.91 x 2.13	
7	GW	Glass Window	5.37 x 2.13	
8	W	Window	2.44 x 1.37	
9	W1	Window	1.22 x 1.37	
10	V	Ventilation	0.91 x 0.61	
11	V1	Ventilation	0.61 x 0.91	

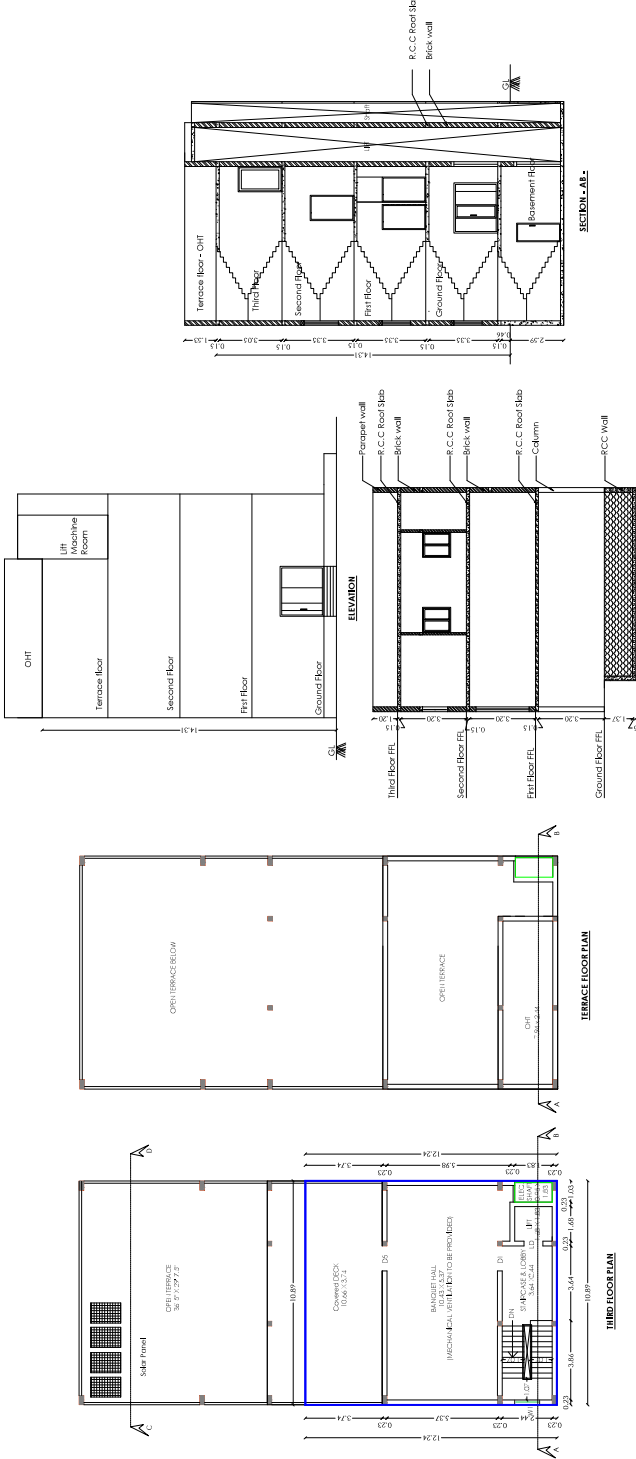

Registered Structural Engineer

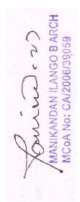

Architect



Applicant

Plan Showing the Proposed Construction of "Residential Building" in S.F.No. 390/48, 390/4A2, 390/4A3, 390/4A4, 390/4A5, 390/4A6, 391/4B, 391/5A, 391/5B, 391/5C, 395/2A, 396/1A, 396/1B, 396/2A, 396/2B, 396/1C, 396/2C, 396/4A, 397/2A1, 397/2B1, 397/2B2, 397/2A2A, 397/2B3A, 397/2A2B, 397/2A3D, 397/2B3B, 397/2B4A, 397/2C1, 397/2C2A, 397/2A3C, 397/2A3A, 397/2A3B, 397/2B4B, 398/2, 398/3A at Kalapatti Village (West), Coimbatore North Taluk, Coimbatore District and Corporation-East Zone (Kalapatti DD Plan - 18)

BLOCK - 111

Building Area Details in Sqmt			
Floor	Built Up Area	Net FSI Area	FSI Area
Ground	337.82	0.00	337.82
Fist	340.55	35.67	304.88
Terrace	26.22	26.22	0.00
Total	704.59	61.89	642.70

Title: Ground, First, Terrace floor Plan, Elevation and Section



N

Scale - 1:100

Joinery Details

S.No	Symbol	Description	Size in meter
1	D	Door	1.22 x 2.13
2	D1	Door	0.99 x 2.13
3	D2	Door	0.76 x 2.13
4	SD	Sliding Door	2.59 x 2.13
5	SD1	Sliding Door	2.44 x 2.13
6	SD2	Sliding Door	2.13 x 2.13
7	LD	Lift Door	0.91 x 2.13
8	O	Opening	3.05 x 2.13
9	O1	Opening	2.44 x 2.13
10	O2	Opening	1.22 x 2.13
11	O3	Opening	0.99 x 2.13
12	O4	Opening	0.91 x 2.13
13	O5	Opening	0.76 x 2.13
14	W	Window	3.05 x 1.37
15	W1	Window	2.29 x 1.37
16	W2	Window	1.83 x 1.37
17	W3	Window	1.52 x 1.37
18	W4	Window	1.22 x 1.37
19	W5	Window	0.91 x 1.37
20	GW	Glass Window	12.57 x 1.83
21	GW1	Glass Window	11.73 x 1.83
22	GW2	Glass Window	4.88 x 1.83
23	GW3	Glass Window	4.34 x 1.83
24	GW4	Glass Window	3.73 x 1.83
25	GW5	Glass Window	3.66 x 1.83
26	V	Ventilation	0.91 x 0.61
27	V1	Ventilation	0.61 x 0.91



M. BALAKRISHNAN
B.A. STRUCTURAL DESIGNING
PRACTICE
10/1, 10/2, 10/3, 10/1268, 10

Plan Showing the Proposed Construction of "Residential Building" in S.F.No. 390/4B, 390/4A2, 390/4A3, 390/4A4, 390/4A5, 390/4A6, 391/5A, 391/5B, 391/5C, 395/2A, 396/1A1A, 396/1A1B, 396/1B, 396/2A, 396/2B, 396/1C, 396/2C, 396/4A, 397/2A1, 397/2B1, 397/2B2, 397/2A2A, 397/2B3A, 397/2A2B, 397/2A3D, 397/2B3B, 397/2B4A, 397/2C1, 397/2C2A, 397/2A3C, 397/2A3A, 397/2A3B, 397/2B4B, 398/2, 398/3A at Kalapatti Village (West), Coimbatore North Taluk, Coimbatore District and Corporation- East Zone (Kalapatti DD Plan - 18)

BLOCK - 109 and 110

Building Area Details in Sq.mt				Title:
Floor	Built Up Area	Non FSI Area	FSI Area	
Ground	246.52	0.81	245.71	Ground, First, Terrace floor Plan, Elevation and Section
First	230.35	0.81	229.54	
Terrace			28.66	Scale - 1:100
Total			505.53	
Total			30.27	475.26

Joinery Details

S No	Symbol	Description	Size in meter
1	D	Door	1.19 x 2.13
2	D1	Door	0.92 x 2.13
3	D2	Door	0.76 x 2.13
4	LD	Lift Door	0.76 x 2.13
5	SD	Sliding Door	2.68 x 2.13
6	O	Opening	1.52 x 2.13
7	O1	Opening	1.40 x 2.13
8	O2	Opening	1.36 x 2.13
9	O3	Opening	0.99 x 2.13
10	O4	Opening	0.91 x 2.13
11	O5	Opening	0.84 x 2.13
12	W	Window	4.50 x 2.13
13	W1	Window	3.05 x 2.13
14	W2	Window	2.59 x 2.13
15	W3	Window	2.37 x 2.13
16	W4	Window	1.83 x 2.13
17	W5	Window	1.36 x 2.13
18	W6	Window	0.94 x 2.13
19	W7	Window	1.25 x 2.13
20	W8	Window	3.17 x 2.13
21	W9	Window	1.76 x 2.13
22	W10	Window	1.19 x 1.52
23	SW	Staircase Window	1.07 x 1.52
24	V	Ventilation	0.89 x 0.61


Registered Structural Engineer

MANIKANDAN ILANGO B ARCH
MCOA No: CA/2006/9509

Architect




Applicant

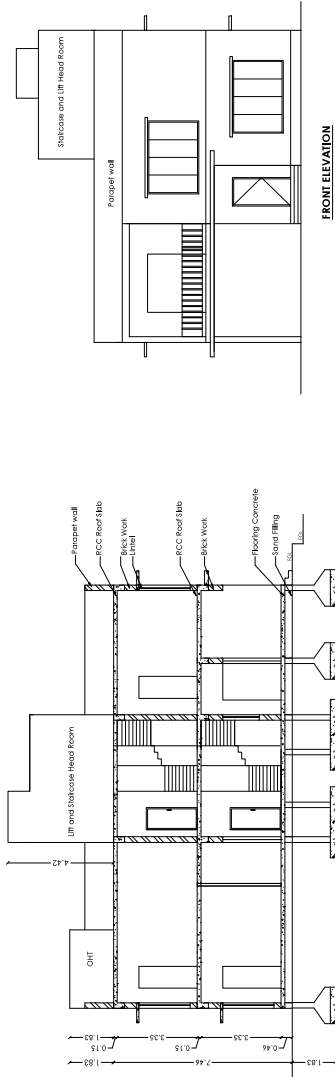


FRONT ELEVATION


SECTION-AA

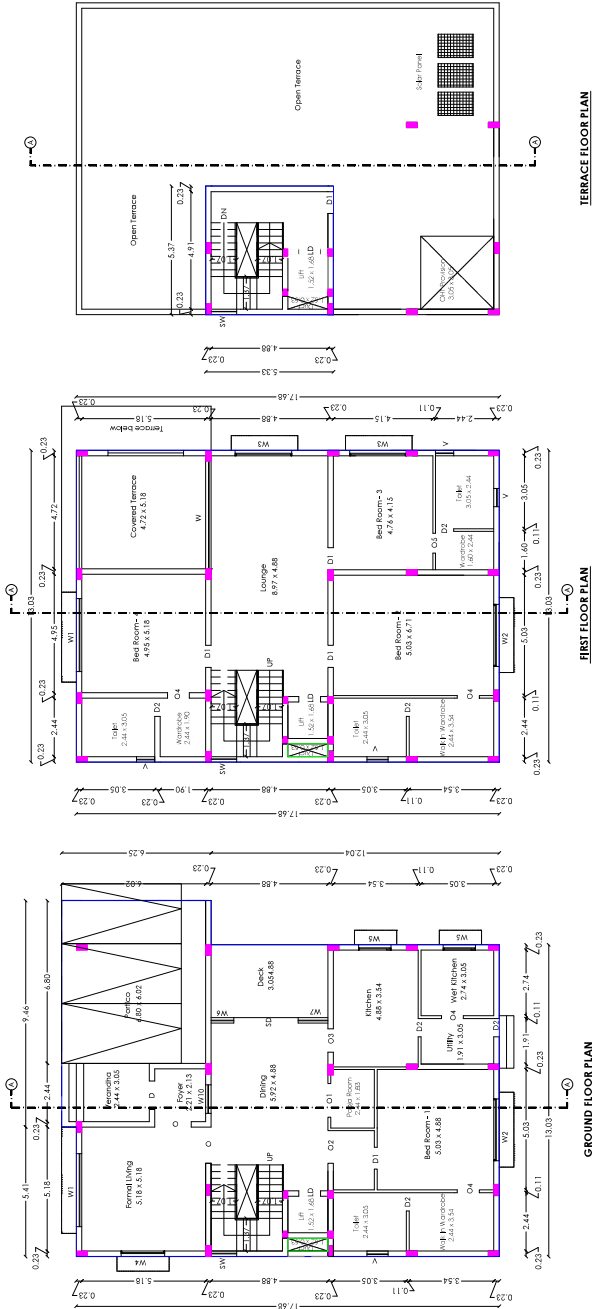

GROUND FLOOR PLAN





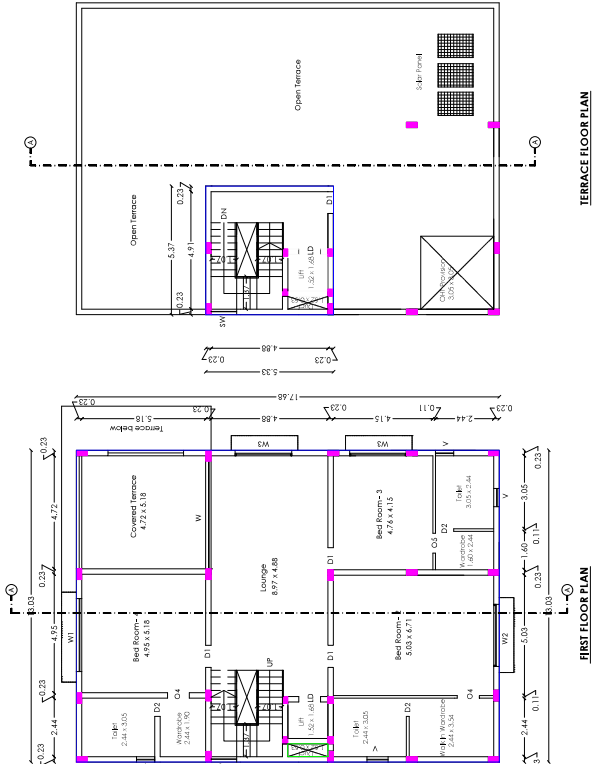


FIRST FLOOR PLAN

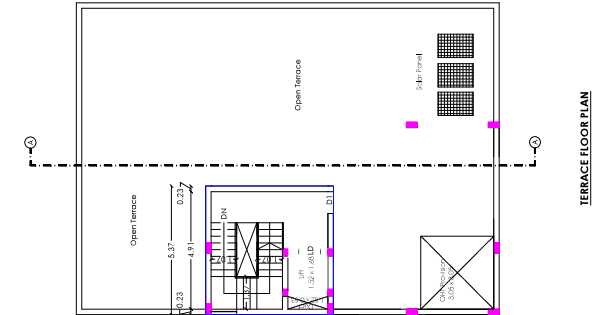

TERRACE FLOOR PLAN

Plan Showing the Proposed Construction of "Residential Building" in S.F. No. 390/4B, 390/4A2, 390/4A3, 390/4A4, 390/4A5, 390/4A6, 391/5A, 391/5B, 391/5C, 395/2A, 396/1A/1A, 396/1A/1B, 396/1B, 396/2A, 396/2B, 396/2C, 396/4A, 397/2A1, 397/2B1, 397/2B2, 397/2A2A, 397/2B3A, 397/2A3D, 397/2B3B, 397/2B4A, 397/2C1, 397/2C2A, 397/2A3C, 397/2A3A, 397/2A3B, 397/2B4B, 398/2, 398/3A at Kalabattip Village (West);

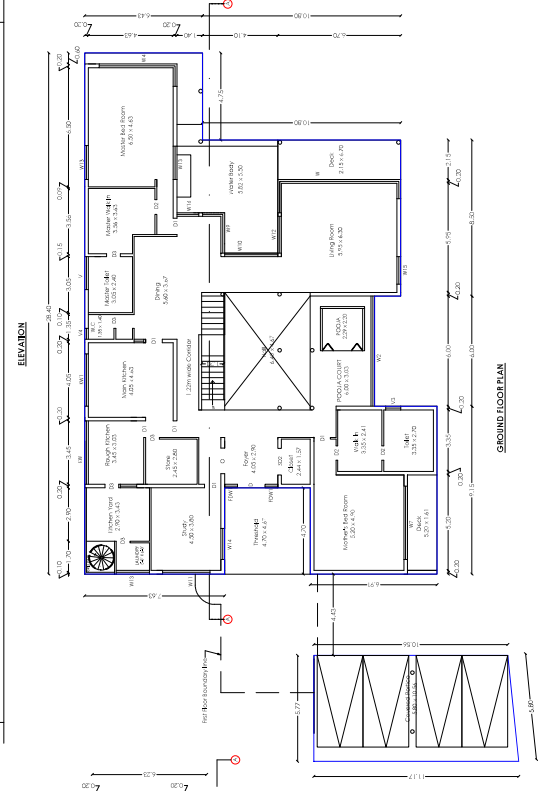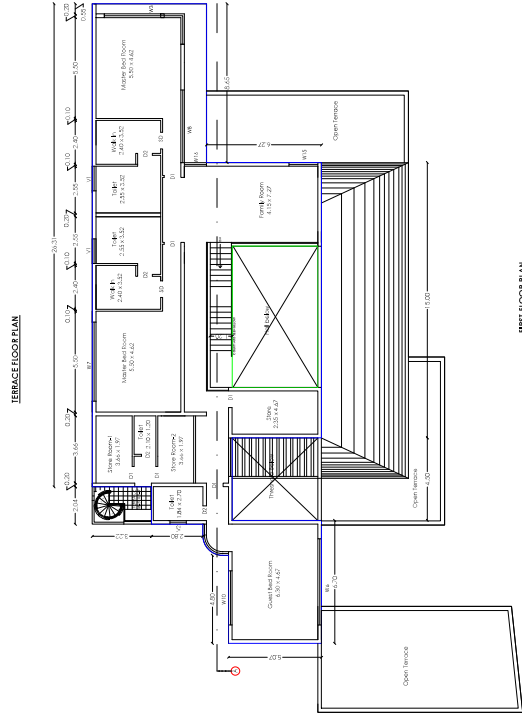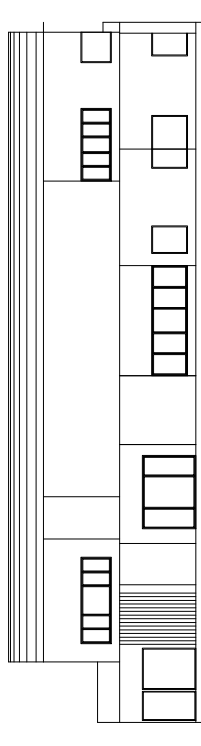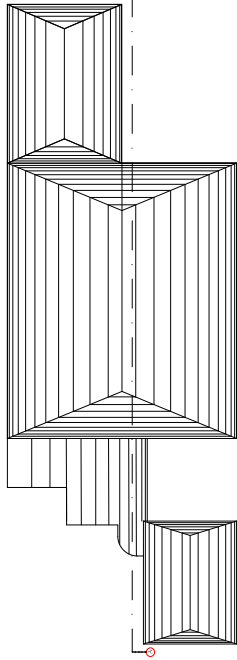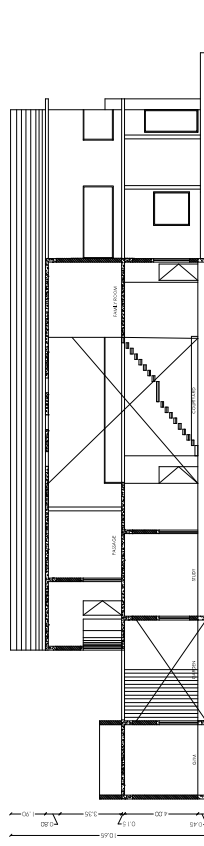

BLOCK - 102					Title: Ground, First, Terrace Floor Plan, Elevation and Section	 Scale - 1:100
Building Area Details in Sqm'						
Floor	Build up Area	Net FSI Area	FSI Area			
Ground	488.17	0.00	488.17			
First	336.19	35.54	270.65			
Total	794.21	35.54	758.82			

Joinery Details		
10101	114.36	55.04
		736.62

S.No	Symbol	Description	Size in Meter
1	D	Door	1.50 x 2.13
2	D1	Door	0.90 x 2.13
3	D2	Door	0.80 x 2.13
4	D3	Ulf Door	0.75 x 2.13
5	O1	Opening	1.40 x 2.13
6	SD	Sliding Door	2.25 x 2.13
7	SD1	Sliding Door	0.90 x 2.13
8	SD2	Sliding Door	1.45 x 2.13
9	W	Window	9.14 x 1.45
10	W1	Window	2.32 x 1.22
11	W2	Window	4.00 x 1.95
12	W3	Window	5.85 x 1.45
13	W4	Window	5.25 x 1.45
14	W5	Window	5.00 x 1.45
15	W6	Window	4.70 x 1.45
16	W7	Window	4.30 x 1.45
17	W8	Window	3.95 x 1.45
18	W9	Window	3.20 x 1.45
19	W10	Window	2.90 x 1.45
20	W11	Window	2.59 x 1.45
21	W12	Window	2.00 x 1.45
22	W13	Window	1.82 x 1.45
23	W14	Window	1.70 x 1.45
24	W15	Window	1.50 x 1.45
25	W16	Window	1.20 x 1.45
26	W17	Window	0.87 x 1.45
27	KW	Kitchen Window	3.45 x 1.45
28	KW1	Kitchen Window	2.85 x 1.45
29	FDW	Fixed Door Window	4.00 x 2.90
30	FDW1	Fixed Door Window	0.70 x 2.90
31	V	Ventilation	1.80 x 0.90
32	V1	Ventilation	1.35 x 0.90
33	V2	Ventilation	0.90 x 0.90
34	V3	Ventilation	0.82 x 0.90
35	V4	Ventilation	0.60 x 0.90

Plan Showing the Proposed Construction of "Residential Building" in S.F.No. 390/4B, 390/4A2, 390/4A3, 390/4A4, 390/4A5, 390/4A6, 391/5A, 391/5B, 391/5C, 395/2A, 396/1A1A, 396/1A1B, 396/1B, 396/2A, 396/2B, 396/1C, 396/2C, 396/4A, 397/2A1, 397/2B1, 397/2B2, 397/2A2A, 397/2B3A, 397/2A2B, 397/2A3D, 397/2B3B, 397/2B4A, 397/2C1, 397/2C2A, 397/2A3C, 397/2A3A, 397/2A3B, 397/2B4B, 398/2, 398/3A at Kalapatti Village (West),

Coimbatore North Taluk, Coimbatore District and Corporation- East Zone (Kalapatti DD Plan - 18)

BLOCK - 101

Building Area Details in Sq.mt				Title: Ground, First, Terrace floor Plan, Elevation and Section
Floor	Built Up Area	Non FSI Area	FSI Area	
Ground	296.91	2.51	294.40	Scale - 1:100
First	219.04	8.55	210.49	
Terrace	30.59	30.59	0.00	
Total	546.54	41.65	504.89	

Ground, First, Terrace floor Plan,
Elevation and Section



Scale - 1:100

Joinery Details			
S.No	Symbol	Description	Size in Meter
1	D	Door	1.22 x 2.13
2	D1	Door	0.91 x 2.13
3	D2	Door	0.84 x 2.13
4	D3	Door	0.76 x 2.13
5	SD	Sliding Door	3.95 x 2.13
6	LD	Lift Door	0.91 x 2.13
7	O	Opening	2.29 x 2.13
8	O1	Opening	1.83 x 2.13
9	O2	Opening	1.21 x 2.13
10	O3	Opening	1.14 x 2.13
11	O4	Opening	0.91 x 2.13
12	O5	Opening	0.82 x 2.13
13	W	Window	2.82 x 1.37
14	W1	Window	2.44 x 1.37
15	W2	Window	2.21 x 1.37
16	W3	Window	2.15 x 1.37
17	W4	Window	2.10 x 1.37
18	W5	Window	1.83 x 1.37
19	W6	Window	1.45 x 1.37
20	W7	Window	1.36 x 1.37
21	W8	Window	1.22 x 1.37
22	W9	Window	1.15 x 1.37
23	W10	Window	1.07 x 1.37
24	W11	Window	0.91 x 1.37
25	W12	Window	0.61 x 1.37
26	V	Ventilation	0.91 x 0.61
27	V1	Ventilation	0.77 x 0.61

LET. MR. BALAJI M. STREET
SRI STRUCTURAL DESIGNS
P. 10, 11, 12, 1000


Registered Structural Engineer

MANIKANDAN LANGO B ARCH
RCCA REG: CAZ00035059


Architect




Applicant

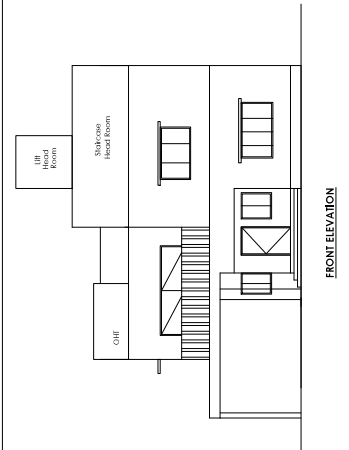

FRONT ELEVATION

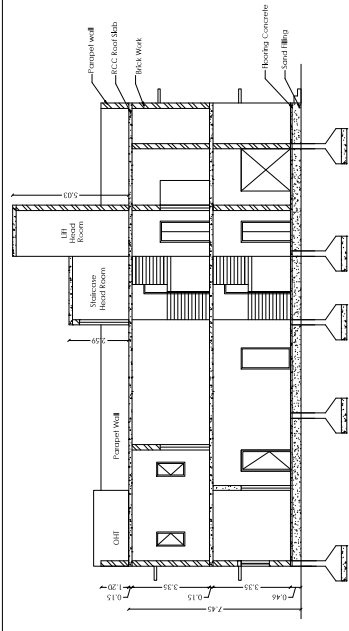

SECTION-AA

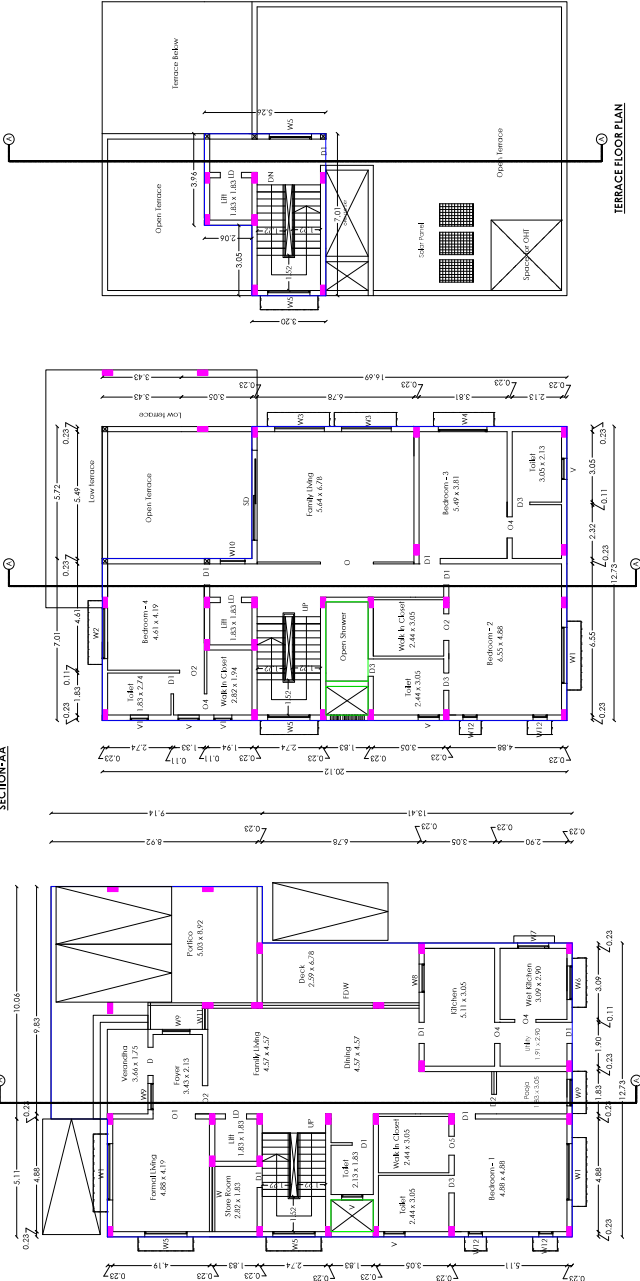

FIRST FLOOR PLAN

GROUND FLOOR PLAN

TERRACE FLOOR PLAN

Plan Showing the Proposed Construction of "Residential Building" in S.F.No. 390/4B, 390/4A/2, 390/4A/3, 390/4A/4, 390/4A/5, 390/4A/6, 391/5A, 391/5B, 391/5C, 395/2A, 396/1A/1A, 396/1A/1B, 396/1B, 396/2A, 396/2B, 396/1C, 396/2C, 396/4A, 397/2A/1, 397/2B/1, 397/2B/2, 397/2A/2A, 397/2B/3A, 397/2A/2B, 397/2A/3D, 397/2B/3B, 397/2B/4A, 397/2C/1, 397/2C/2A, 397/2A/3C, 397/2A/3A, 397/2A/3B, 397/2B/4B, 398/2, 398/3A of Kalapatti Village (West), Coimbatore North Taluk, Coimbatore District and Corporation- East Zone (Kalapatti DD Plan - 18)

BLOCK - 100			
Building Area Details in Sq.mt			
Floor	Built Up Area	Non FSI Area	FSI Area
Ground	531.03	2.65	528.38
First	310.20	9.11	301.09
Terrace	41.84	0.00	41.84
Total	883.07	11.76	871.31

Joinery Details			
S.No	Symbol	Description	Size in Meter
1	ED	Entrance Door	1.22 x 2.13
2	D	Door	0.99 x 2.13
3	D1	Lift Door	1.22 x 2.13
4	D2	Door	0.76 x 2.13
5	D3	Door	3.95 x 2.13
6	D4	Door	0.91 x 2.13
7	LD	Door	0.91 x 2.13
8	O	Opening	1.22 x 2.13
9	W1	Window	0.70 x 1.37
10	W2	Window	2.44 x 1.37
11	W3	Window	1.52 x 1.37
12	W4	Window	1.22 x 1.37
13	W5	Window	1.36 x 1.37
14	W6	Window	3.05 x 1.37
15	W7	Window	2.23 x 1.37
16	W8	Window	2.12 x 1.37
17	SW	Staircase Window	2.44 x 1.37
18	V1	Ventilation	0.91 x 0.61


Ground, First, Terrace Floor Plan, Elevation and Section

Scale - 1:100


Registered Structural Engineer

Architect


Applicant

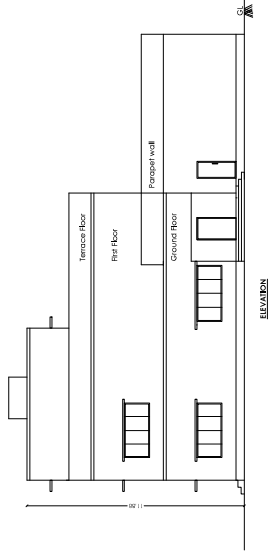

ELEVATION

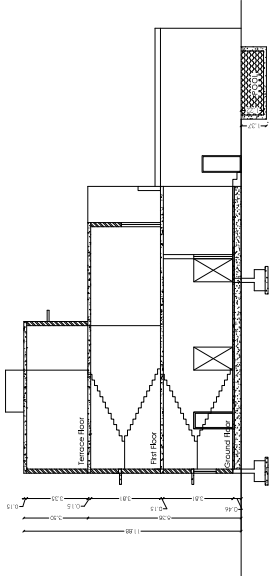

SECTION ON AB

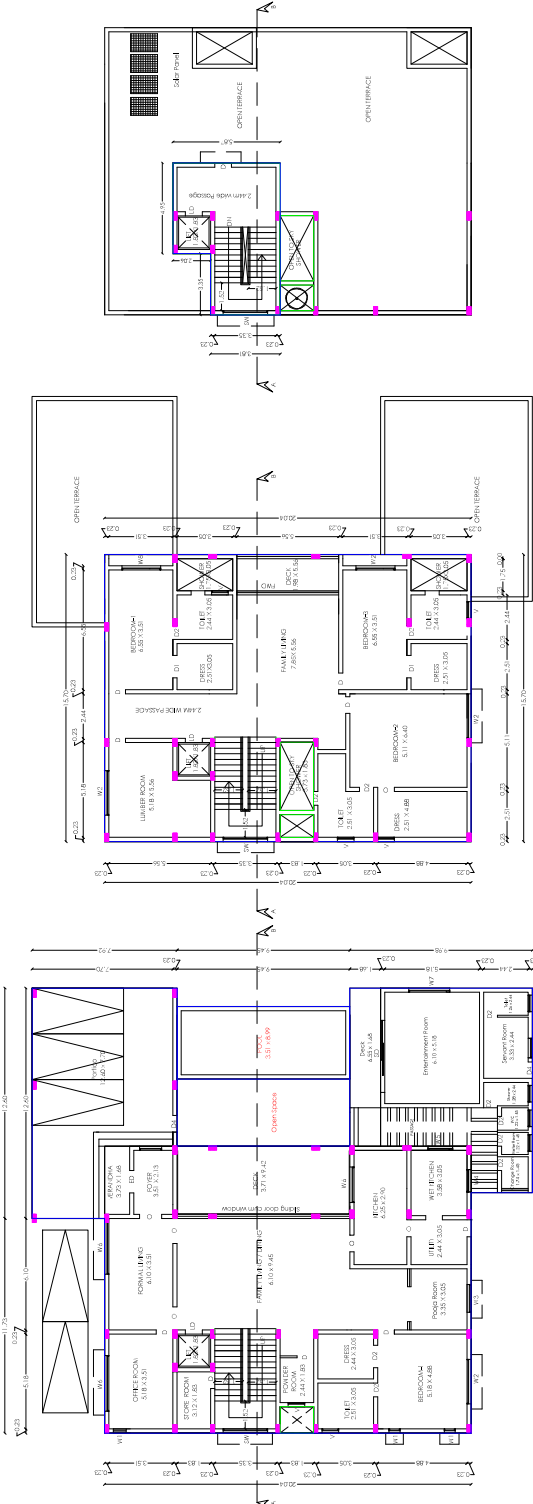

TERrace FLOOR PLAN

FIRST FLOOR PLAN

GROUND FLOOR PLAN

Plan Showing the Proposed Construction of "Residential Building" in S.F.No. 390/4B, 390/4A2, 390/4A3, 390/4A4, 390/4A5, 390/4A6, 391/5A, 391/5B, 391/5C, 395/2A, 396/1A1A, 396/1A1B, 396/1B, 396/2A, 396/2B, 396/1C, 396/2C, 396/4A, 397/2A1, 397/2B1, 397/2B2, 397/2A2A, 397/2B3A, 397/2A2B, 397/2A3D, 397/2B3B, 397/2B4A, 397/2C1, 397/2C2A, 397/2A3C, 397/2A3A, 397/2A3B, 397/2B4B, 398/2, 398/3A at Kalapatti Village (West),

Coimbatore North Taluk, Coimbatore District and Corporation- East Zone (Kalapatti DD Plan - 18)

BLOCK - 38

Building Area Details in Sq.mt				Title:		Scale - 1:100
Floor	Built Up Area	Non FSI Area	FSI Area			
Ground	22.40	0.00	22.40			
Total	22.40	0.00	22.40	Ground, Terrace Floor Plan, Elevation and Section		

Joinery Details


S.No	Symbol	Description	Size in Meter
1	D	Door	0.99 x 2.13
2	W	Window	1.22 x 1.37
3	V	Ventilation	0.91 x 0.61


S. M. BALAJI, M.E., (STRUCT)
Reg. No. LPASE/GR-17/19/04/037
SAI STRUCTURAL DESIGNS
#5, VALLURI NAGAR, PEELAMEDU,
COIMBATORE-641 004.
Cell : 98944-44949
Email : saistructuraldesigns@gmail.com.


Registered Structural Engineer


MANIKANDAN ILANGO BARCH
MCoA No: CA/2006/39059


Architect

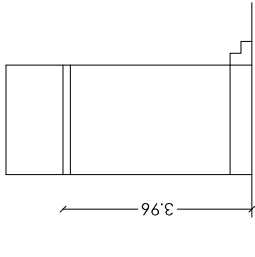

ELEVATION

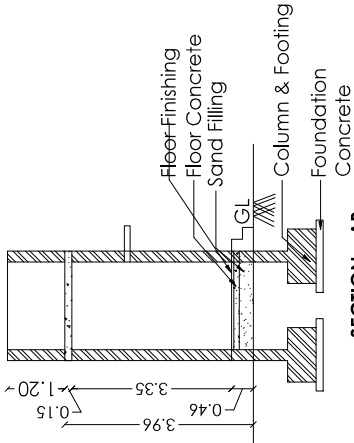

SECTION - AB -

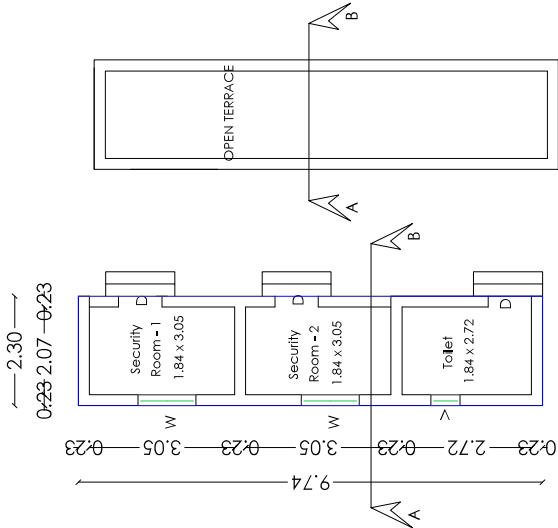


GROUND FLOOR PLAN

TERRACE FLOOR PLAN


MANIKANDAN ILANGO BARCH
Managing Director


Applicant

Plan Showing the Proposed Construction of "Residential Building" in S.F.No. 390/4B, 390/4A2, 390/4A3, 390/4A4, 390/4A5, 390/4A6, 391/5A, 391/5B, 391/5C, 395/2A, 396/1A1A, 396/1A1B, 396/1B, 396/2A, 396/2B, 396/2C, 396/4A, 397/2A1, 397/2B1, 397/2B2, 397/2A2A, 397/2B3A, 397/2A2B, 397/2A3D, 397/2B3B, 397/2B4A, 397/2C1, 397/2C2A, 397/2A3C, 397/2A3A, 397/2A3B, 397/2B4B, 398/2, 398/3A at Kalapatti Village (West), Coimbatore North Taluk, Coimbatore District and Corporation- East Zone (Kalapatti DO Plan - 18)

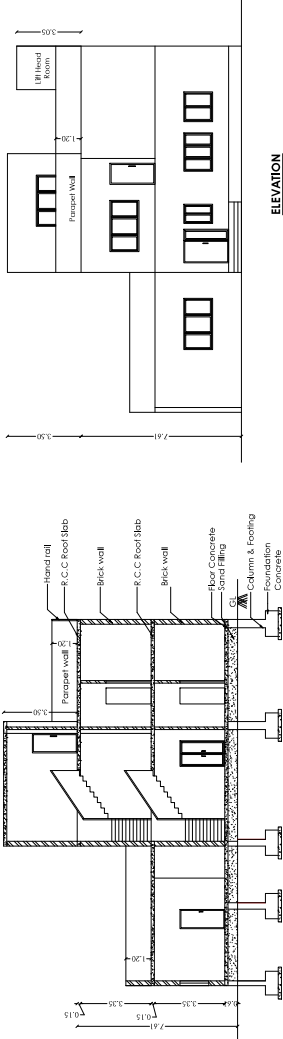

ELEVATION

SECTION ON AB

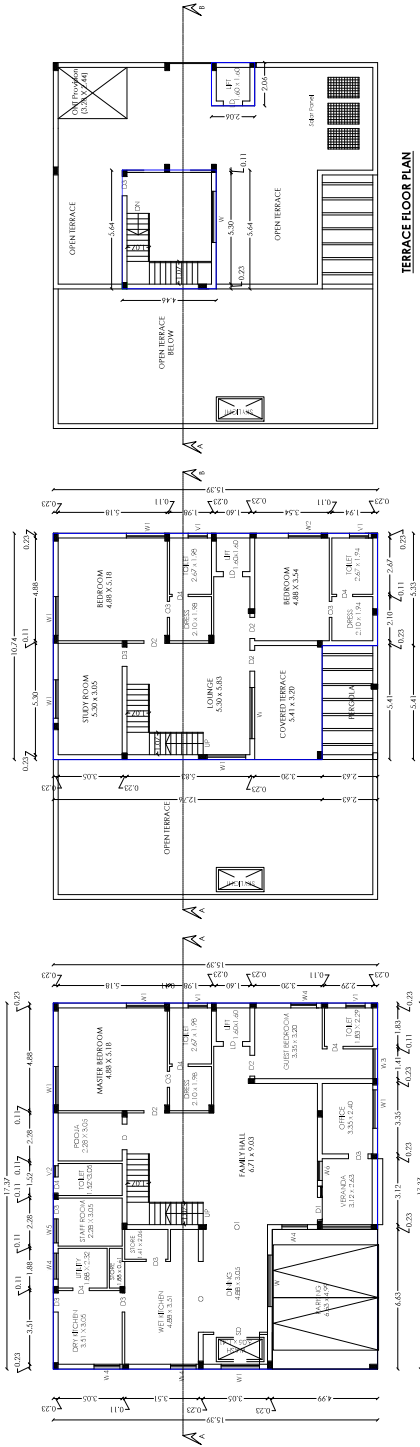

GROUND FLOOR PLAN

FIRST FLOOR PLAN

TERRACE FLOOR PLAN

BLOCK - 27			
Building Area Details in Sq.mt		Title:	
Floor	Built Up Area	Non FSI Area	FSI Area
Ground	267.42	0.00	267.42
First	151.16	0.00	151.16
Terrace		29.36	0.00
Total		447.94	0.00
Joinery Details			
S.No	Symbol	Description	Size in Meter
1	D	Door	1.22 x 2.13
2	D1	Door	1.07 x 2.13
3	D2	Door	0.99 x 2.13
4	D3	Door	0.91 x 2.13
5	D4	Door	0.76 x 2.13
6	LD	Lift Door	0.91 x 2.13
7	SD	Sliding Door	2.18 x 2.13
8	O	Opening	3.35 x 2.13
9	O1	Opening	2.90 x 2.13
10	O2	Opening	1.64 x 2.13
11	O3	Opening	0.76 x 2.13
12	W	Window	2.44 x 1.37
13	W1	Window	1.83 x 1.37
14	W2	Window	1.56 x 1.37
15	W3	Glazed Window	1.41 x 1.37
16	W4	Kitchen Window	1.22 x 1.37
17	W5	Window	1.15 x 1.37
18	W6	Window	0.91 x 1.37
19	V1	Ventilation	0.91 x 0.61
20	V2	Ventilation	0.53 x 0.61

Registered Structural Engineer

MANKANDI LANGO BATCH
MCOA No: CA20080909

Architect

Applicant

Plan Showing the Proposed Construction of "Residential Building" in S.F.No. 390/4B, 390/4A2, 390/4A3, 390/4A4, 390/4A5, 390/4A6, 391/5A, 391/5B, 391/5C, 395/2A, 396/1A1A, 396/1A1B, 396/1B, 396/2A, 396/2B, 396/1C, 396/2C, 396/4A, 397/2A1, 397/2B1, 397/2B2, 397/2A2A, 397/2B3A, 397/2A2B, 397/2A3D, 397/2B3B, 397/2B4A, 397/2C1, 397/2C2A, 397/2A3C, 397/2A3A, 397/2A3B, 397/2B4B, 398/2, 398/3A at Kalapatti Village (West), Coimbatore North Taluk, Coimbatore District and Corporation-East Zone (Kalapatti DD Plan - 18)

BLOCK - 11, 12, 14, 15, 16, 18, 19, 20, 21 and 22

Building Area Details in Sq.mt			
Floor	Built Up Area	Non FSI Area	FSI Area
Ground	153.55	0.81	152.74
First	142.82	0.81	142.01
Second	60.31	0.81	59.50
Total	356.68	2.42	354.26

Title:

Ground, First, Second, Terrace floor Plan, Elevation and Section



Scale - 1:100

Dr. M. BALAJI, M.E. (STRUCTURAL)
SAI STRUCTURAL DESIGNS
P.4, VADAPALLEY, KALAPATTI VILLAGE,
COIMBATORE - 686003
Cell : 98940-48833
Email : sai_structural_designs@gmail.com



Registered Structural Engineer


MANIKANDAN ILANGO B ARCH
MCOA No: CA/2006/39059

Architect

MANIKANDAN ILANGO B ARCH
MCOA No: CA/2006/39059

Applicant

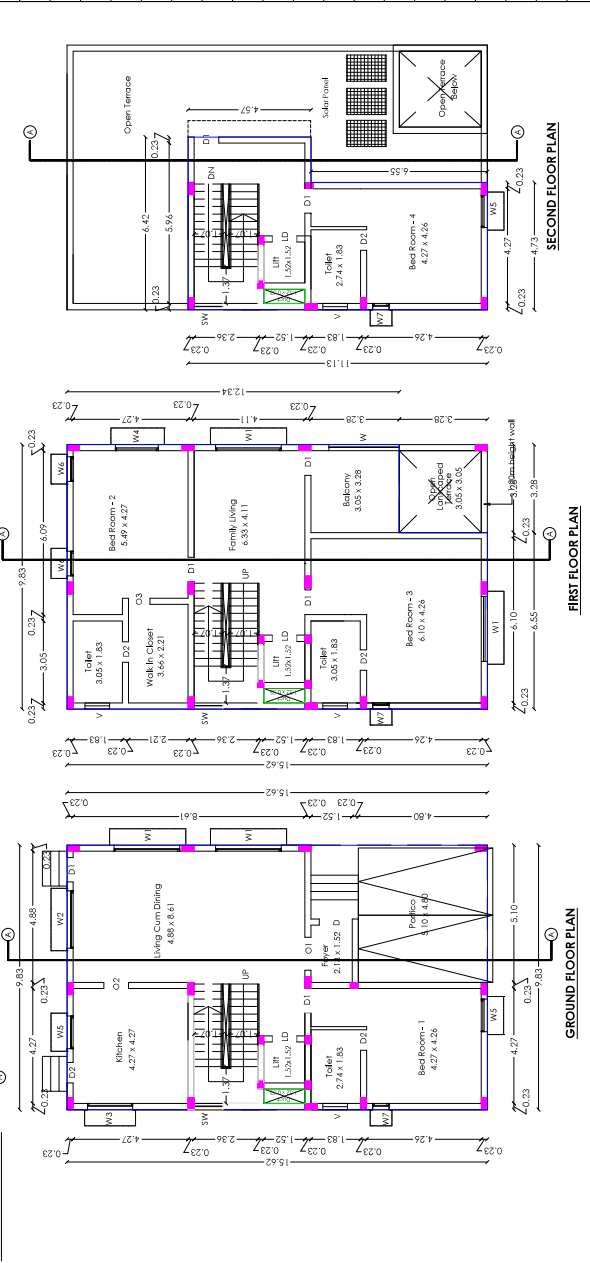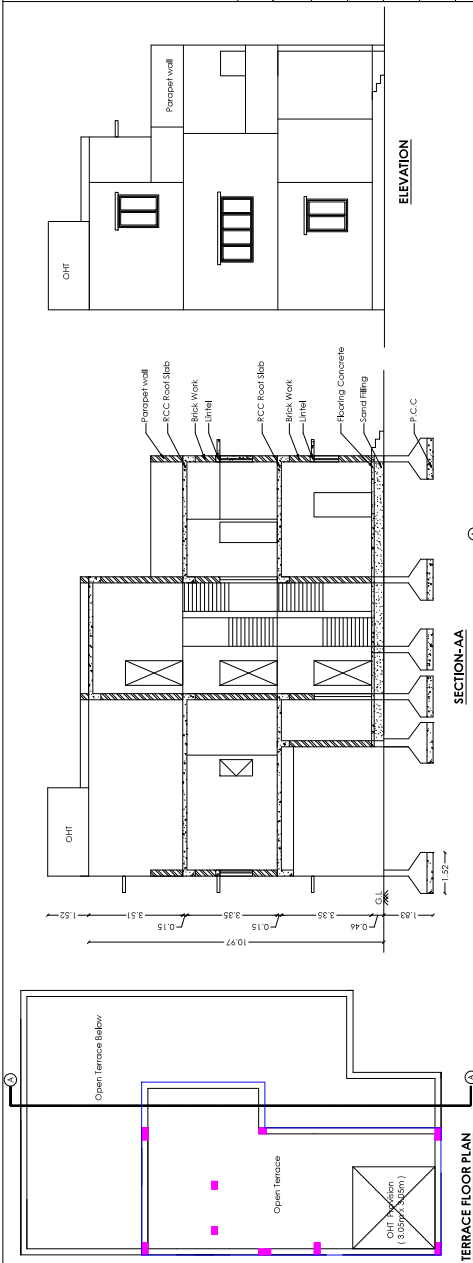

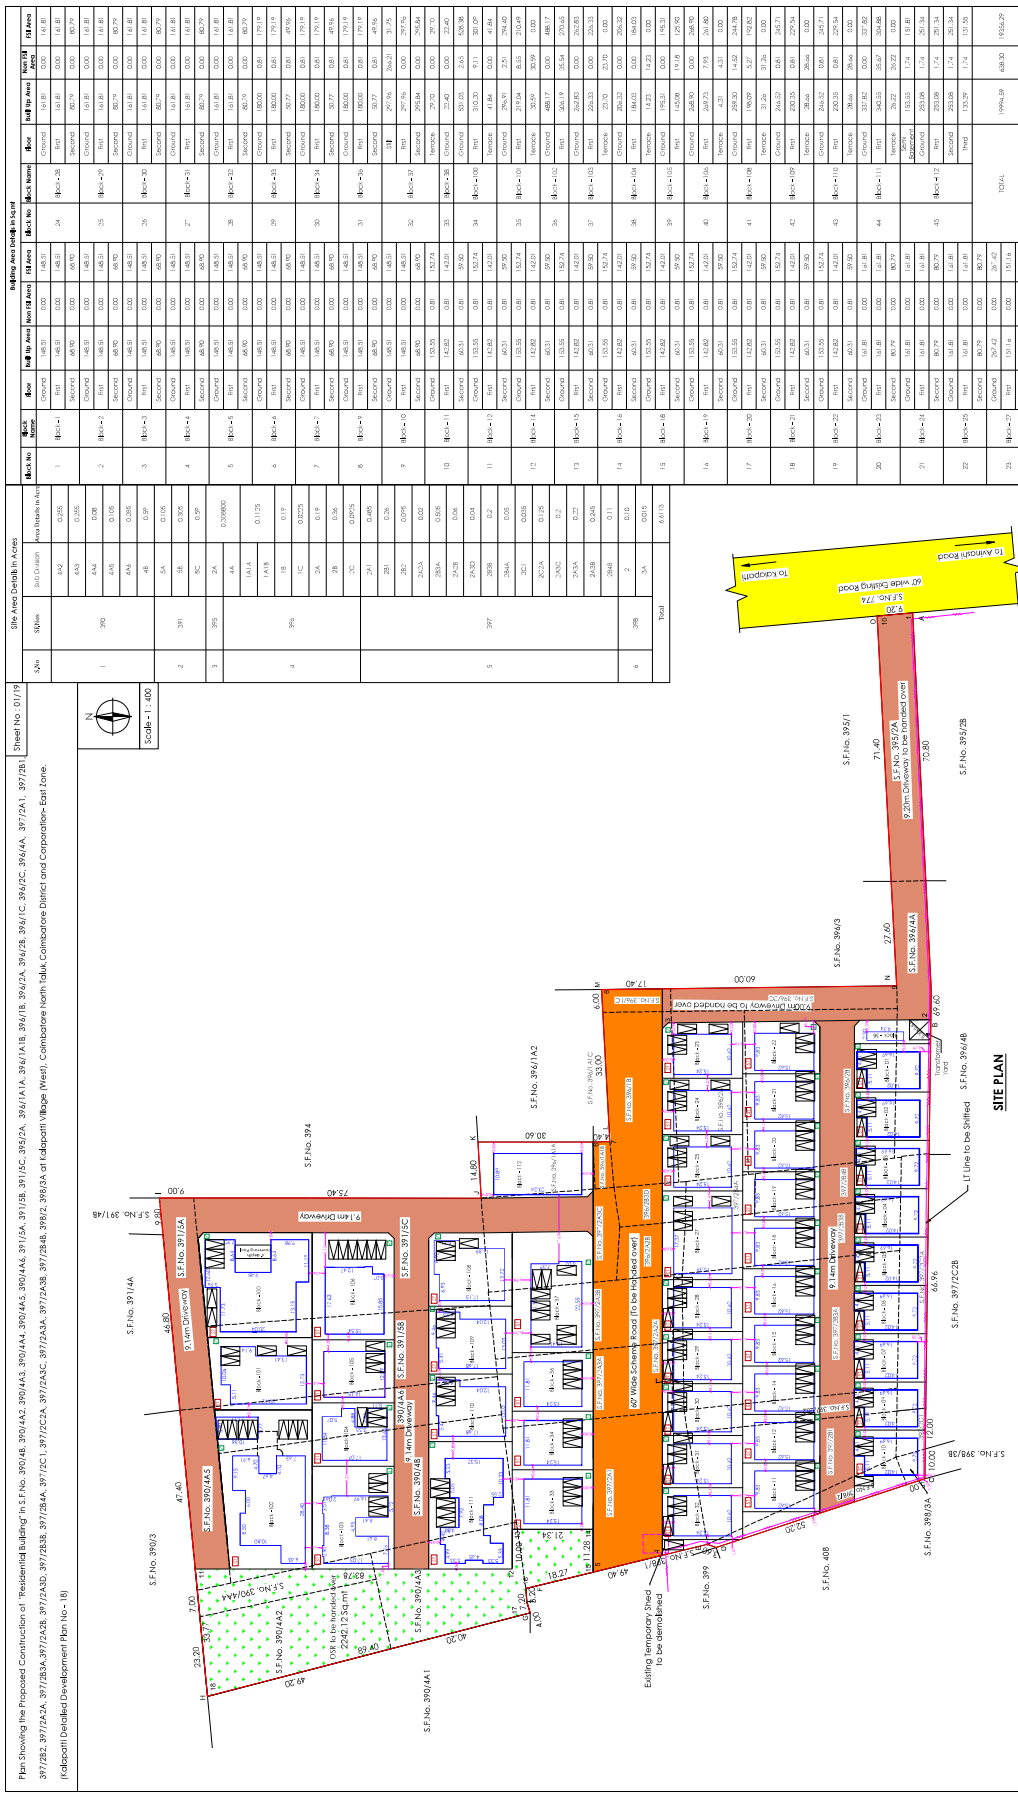[illegible]