




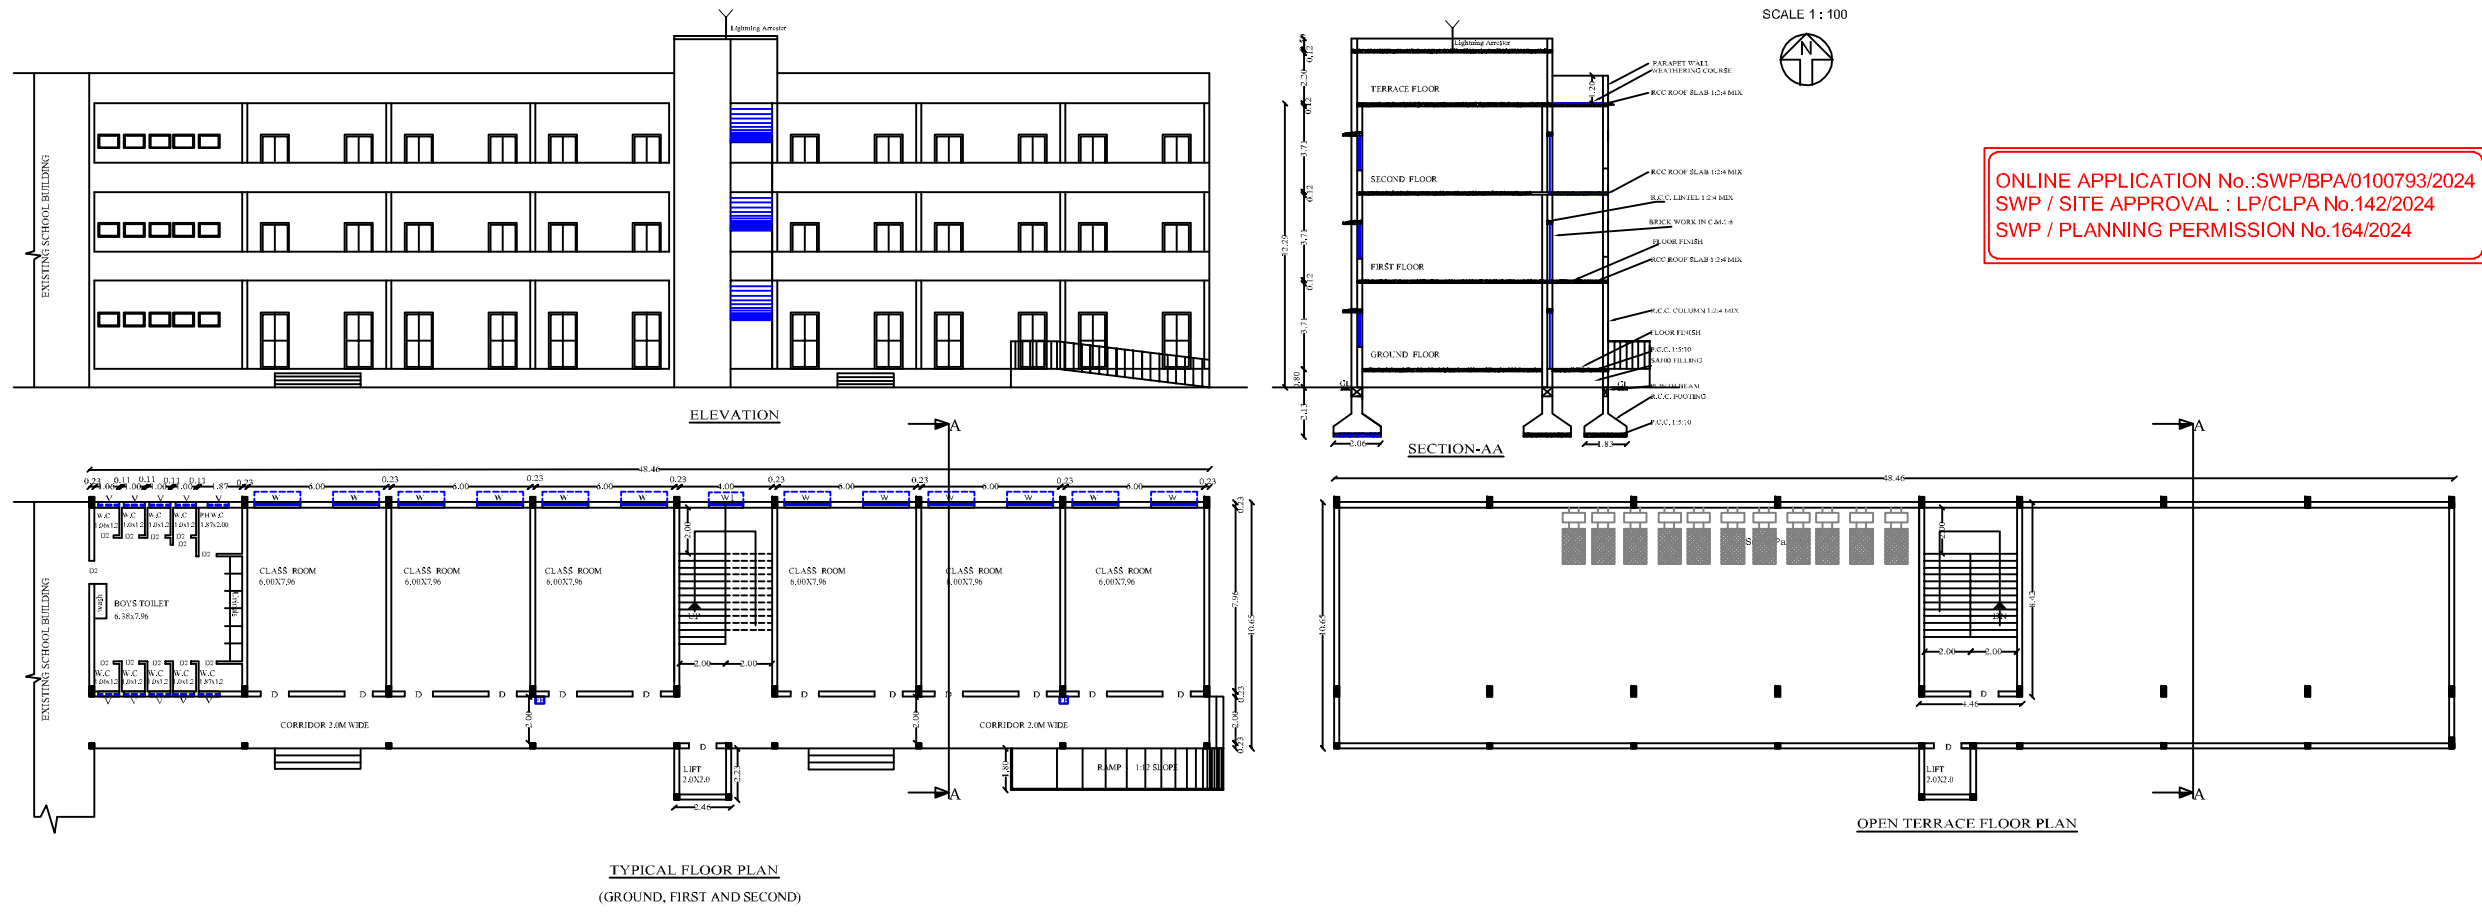


PLAN

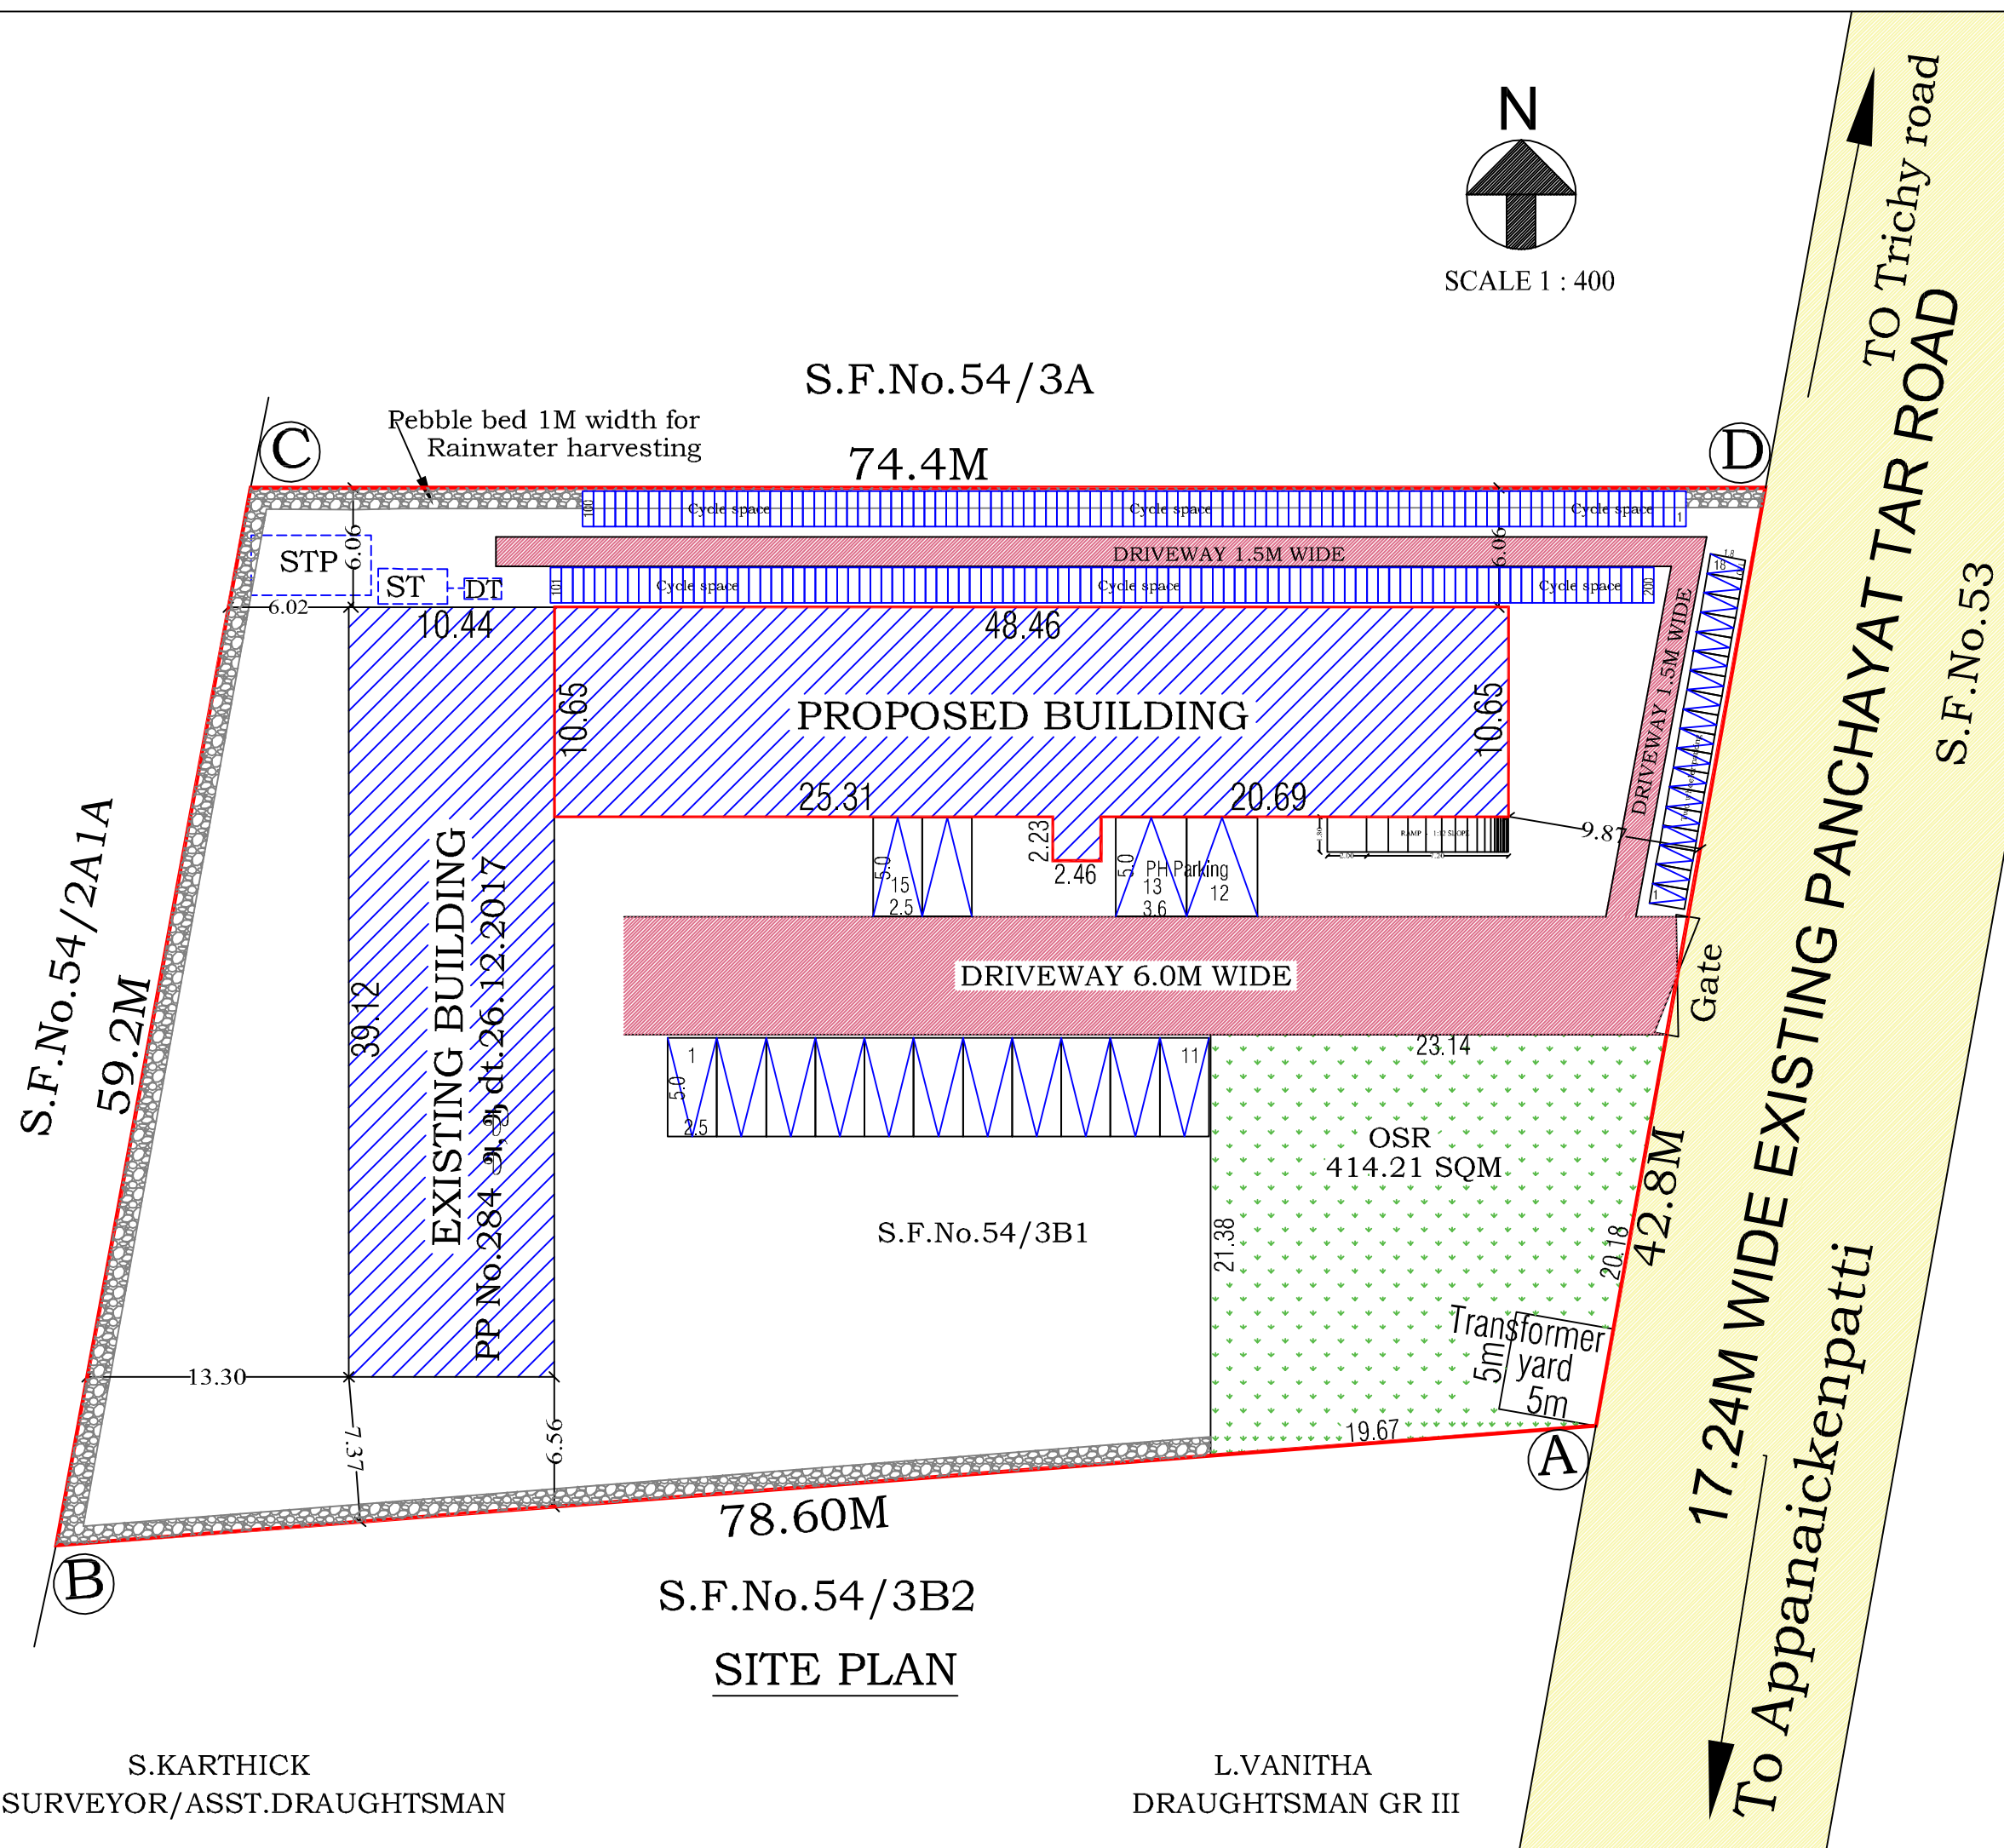





SITE PLAN

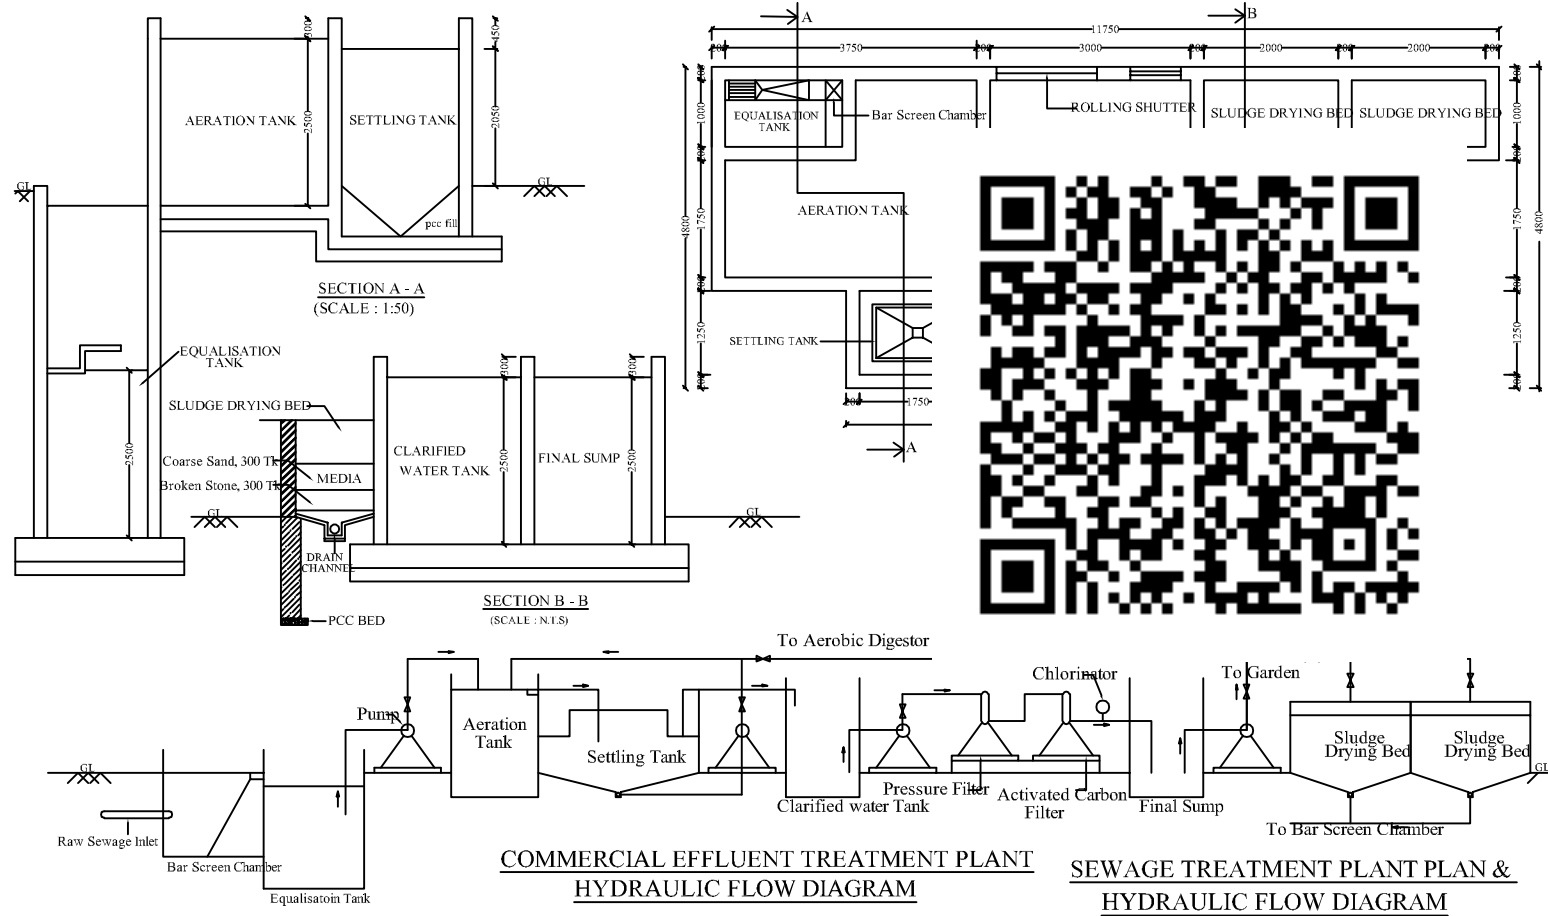

TYPE DESIGN FOR A SEPTIC TANK OF 10,000 LITRES WITH DISPERSION TRENCH

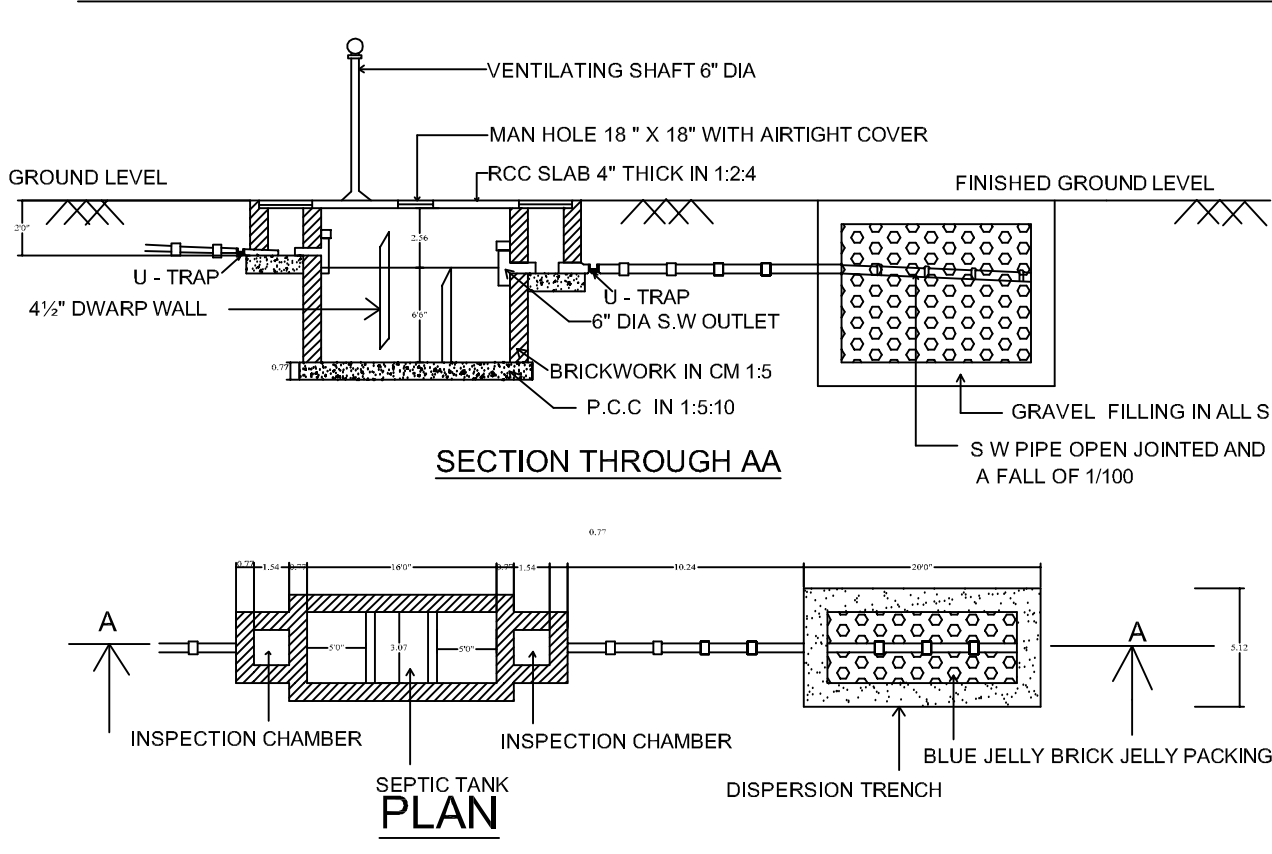

EARTH QUAKE SAFE DESIGN DETAILS

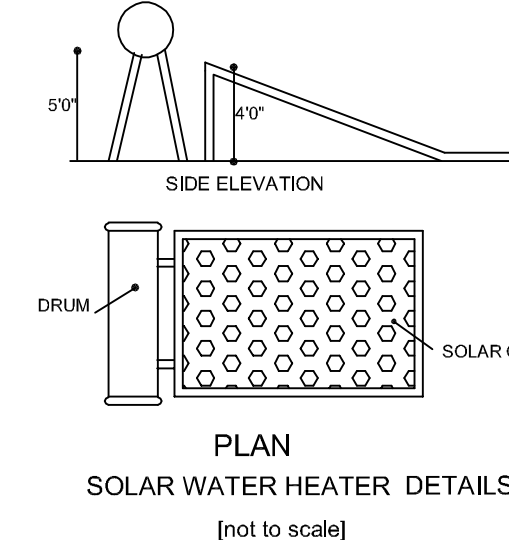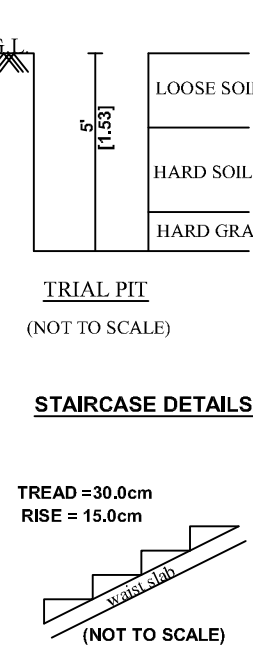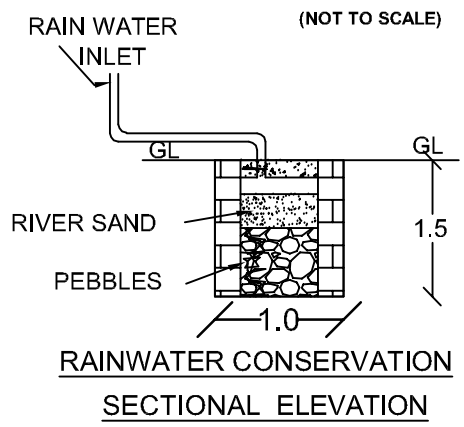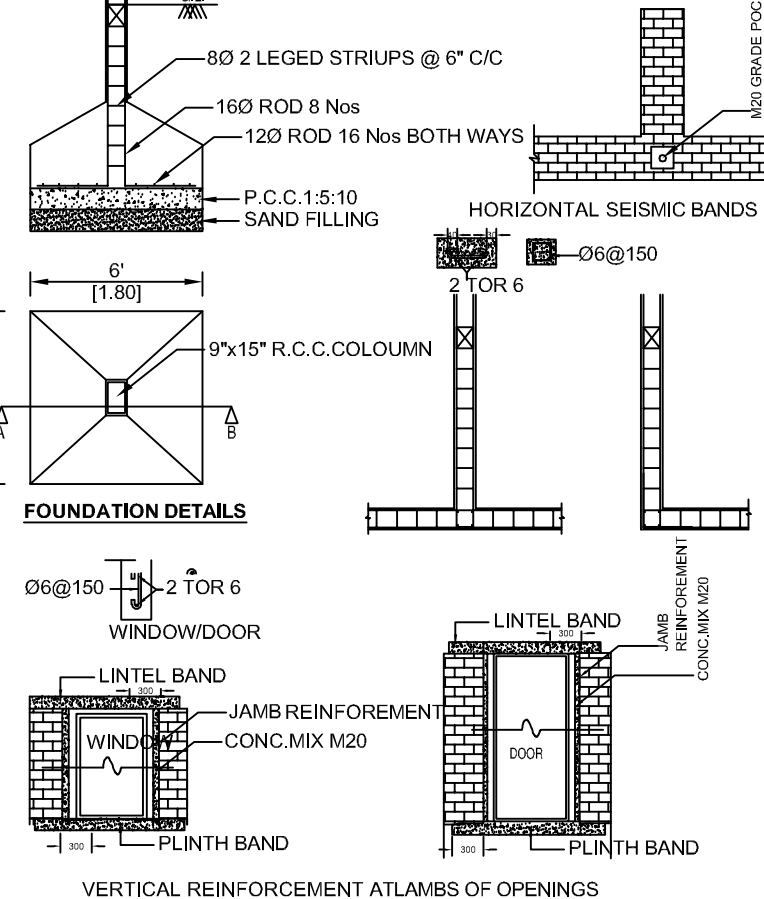

Dr. A. Sudhakar, M.E.(Civil), M.E.(Struct), Ph.D.,
Registered Engineer Grade-I
Coimbatore LPA/RE/GR-I/19/03/008
93, Vaers Towers
Bhamburda, Coimbatore - 641 001.

Dr. A. Kanna Chockalingam, M.E.(Structure), AIV, AME, MISTE
Construction Engineer
Reg No: Coimbatore LPA/CE/19/06/047
400, Bharathiya Road, New Siddhapur,
Coimbatore - 641 044. Ph: 042-2-4399772
Mob: +91 9363115772

NR RAGHURAM & CO
REGISTERED CIVIL ENGINEER
Reg No: Coimbatore LPA/RE/GR-I/19/03/008
93, Vaers Towers
Bhamburda, Coimbatore - 641 001.

PLAN SHOWING THE PROPOSED ADDITIONAL
CONSTRUCTION OF SCHOOL BUILDING
IN S.F.No.54/3B1 OF KALANGAL VILLAGE AND
PANCHAYAT, SULUR TALUK, COIMBATORE DISTRICT.
ONLINE APPLICATION No. "SWP/BPA/0100793/2024

AREA DETAILS

TOTAL AREA OF SITE "ABCD" : 4050.00sqm (as per patta)

EXISTING BUILDING - Approval No.284 dt.26.12.2017
File No.8412/2017 - LPA3

	FSI	NON FSI	TOTAL
GROUND FLOOR	408.38	--	408.38
FIRST FLOOR	408.38	--	408.38
SECOND FLOOR	408.38	--	408.38
HEAD ROOM	--	28.44	28.44
TOTAL AREA	1225.14	28.44	1253.58

PROPOSED BUILDING

GROUND FLOOR	521.58	--	521.58
FIRST FLOOR	521.58	--	521.58
SECOND FLOOR	521.58	--	521.58
TERRACE FLOOR	--	37.55	37.55
TOTAL AREA	1564.74	37.55	1602.29

TOTAL FSI AREA : 1225.14+1564.74=2789.88SQM
FSI : 2789.88/ 4050 = 0.689 < 2.0

	REQUIRED	PROVIDED
FRONT	6.0M	9.87M
SIDES	6.0M	6.06M
REAR	6.0M	6.02M
PARKING	3 Car space	3 Car space + Existing car space 12
Two wheeler	18	18
Cycle space	172	200
OSR-10%	405.00	414.21sqm

Horizontal distances from elect.line if any : Nil
T.P or N.T.P area : NTP area

REFERENCE	
EXISTING ROAD	
SITE BOUNDARY	
EXISTING BUILDING	
PROPOSED BUILDING	
OSR	
FE - FIRE EXTINGUISHER	
FA - FIRST AID BOX	

For Anugraha Educational Trust
Shoban
Managing Trustee
APPLICANT