
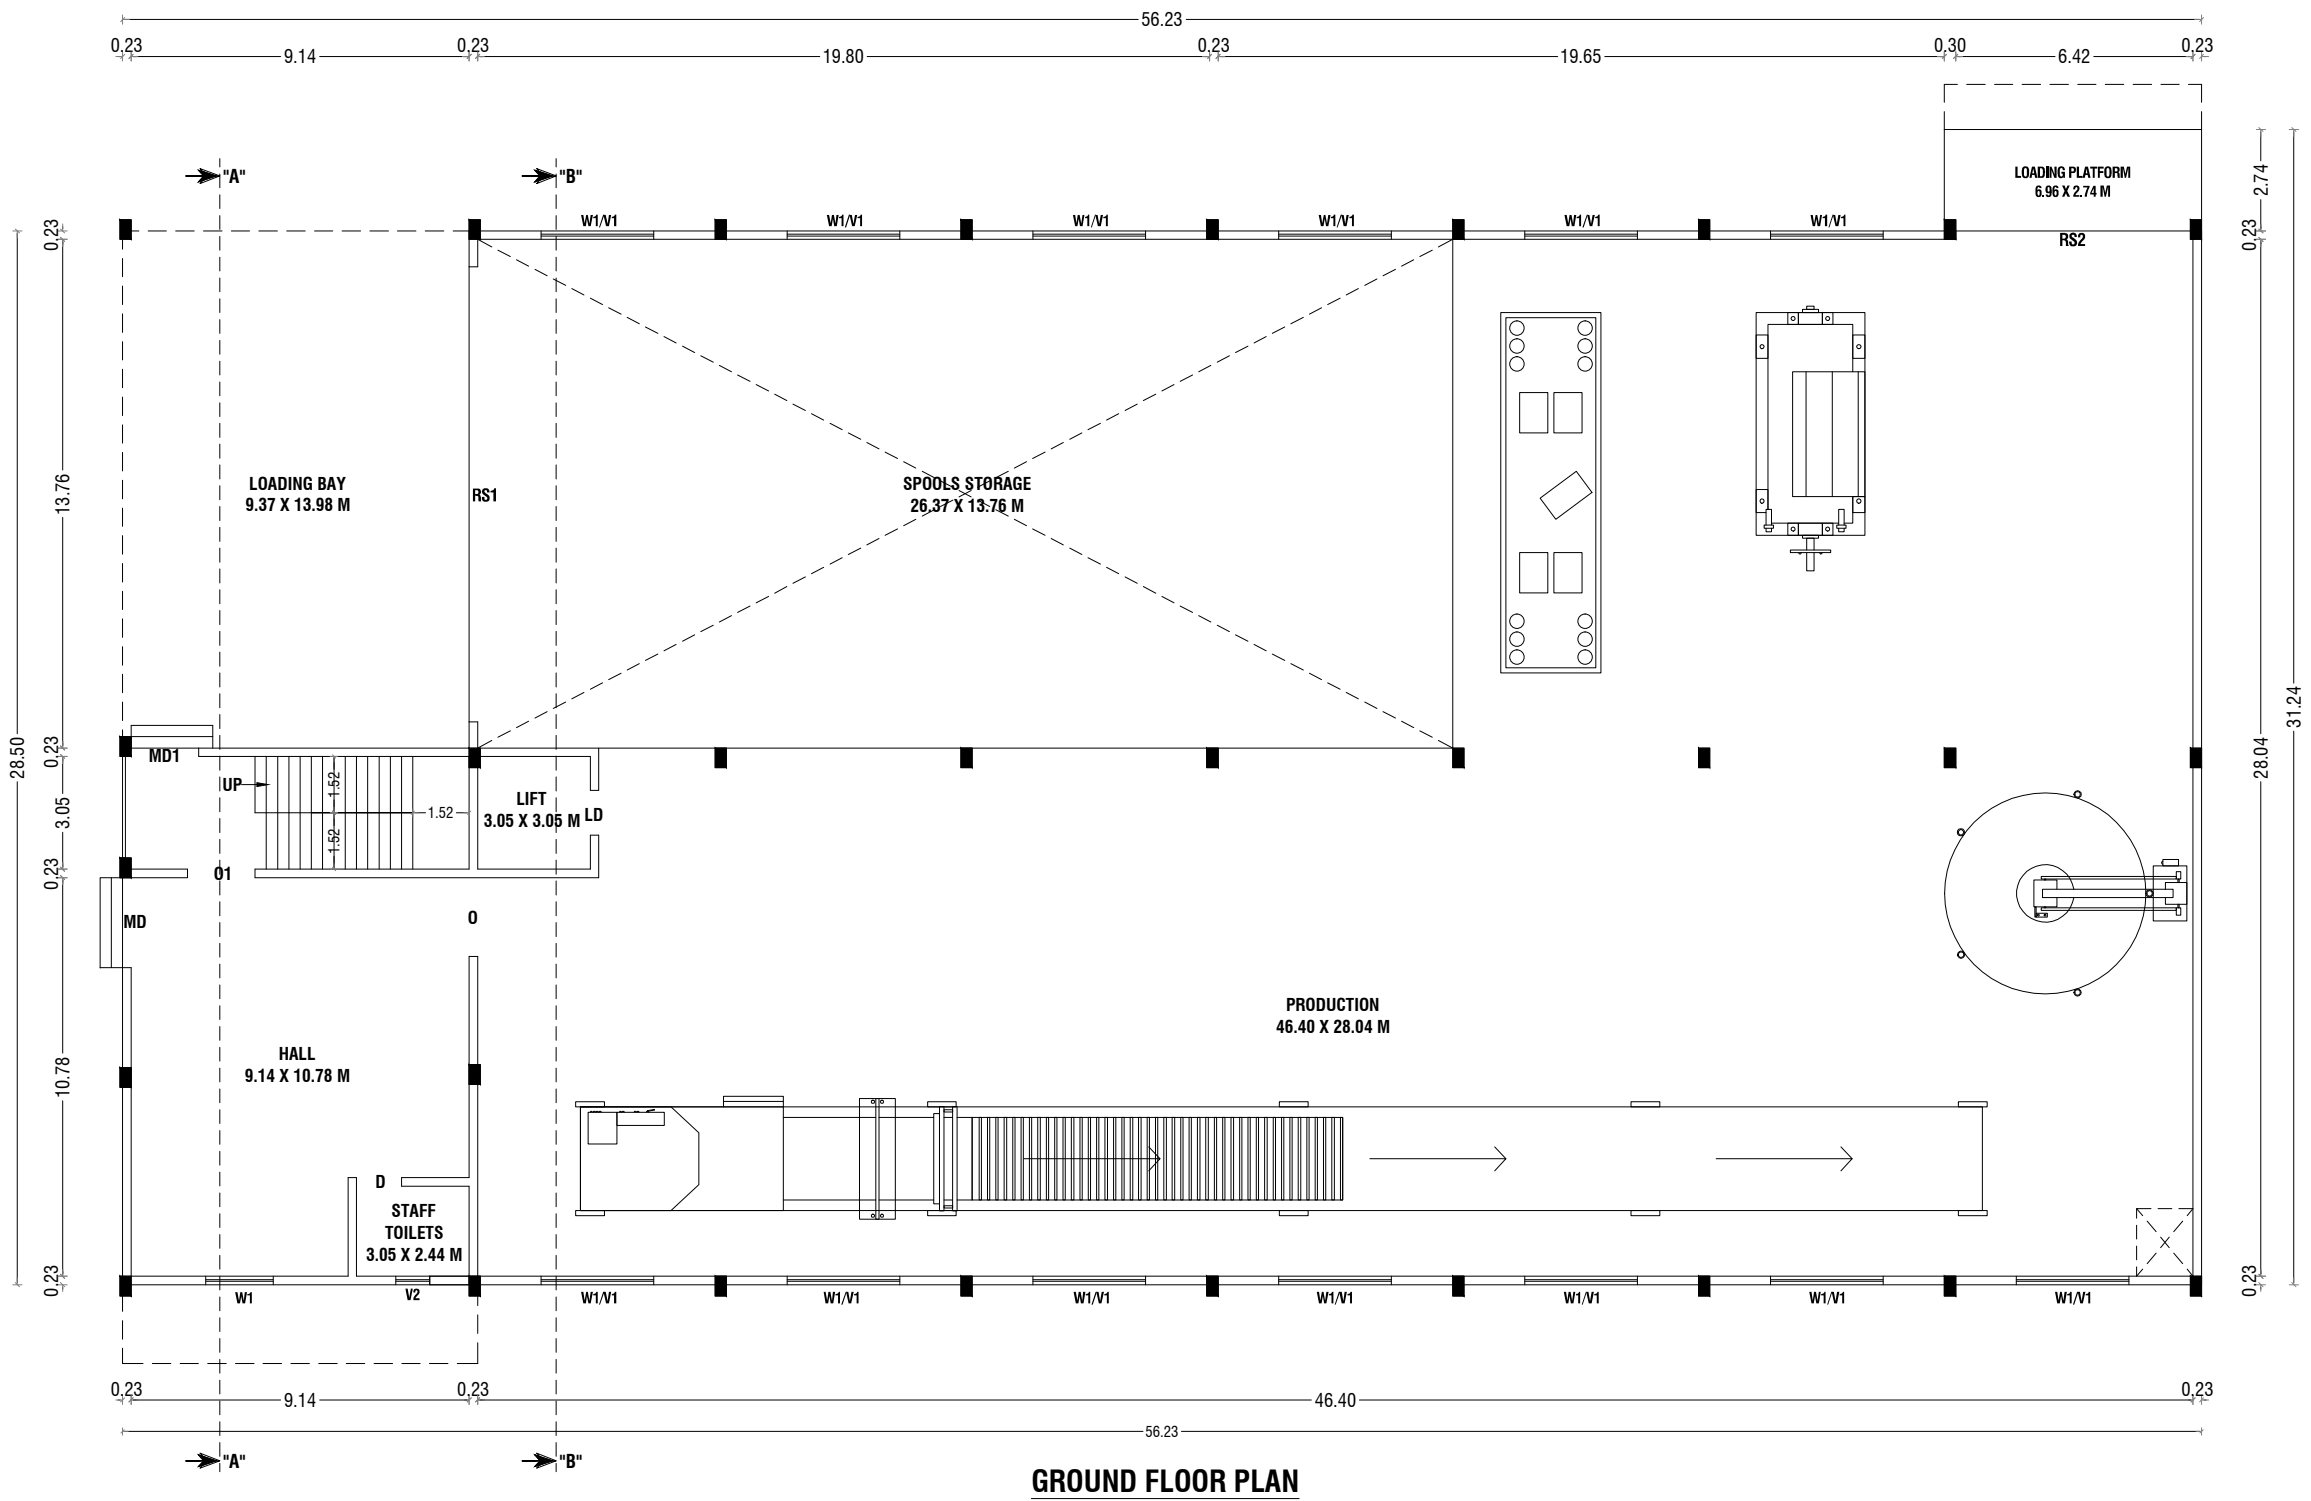
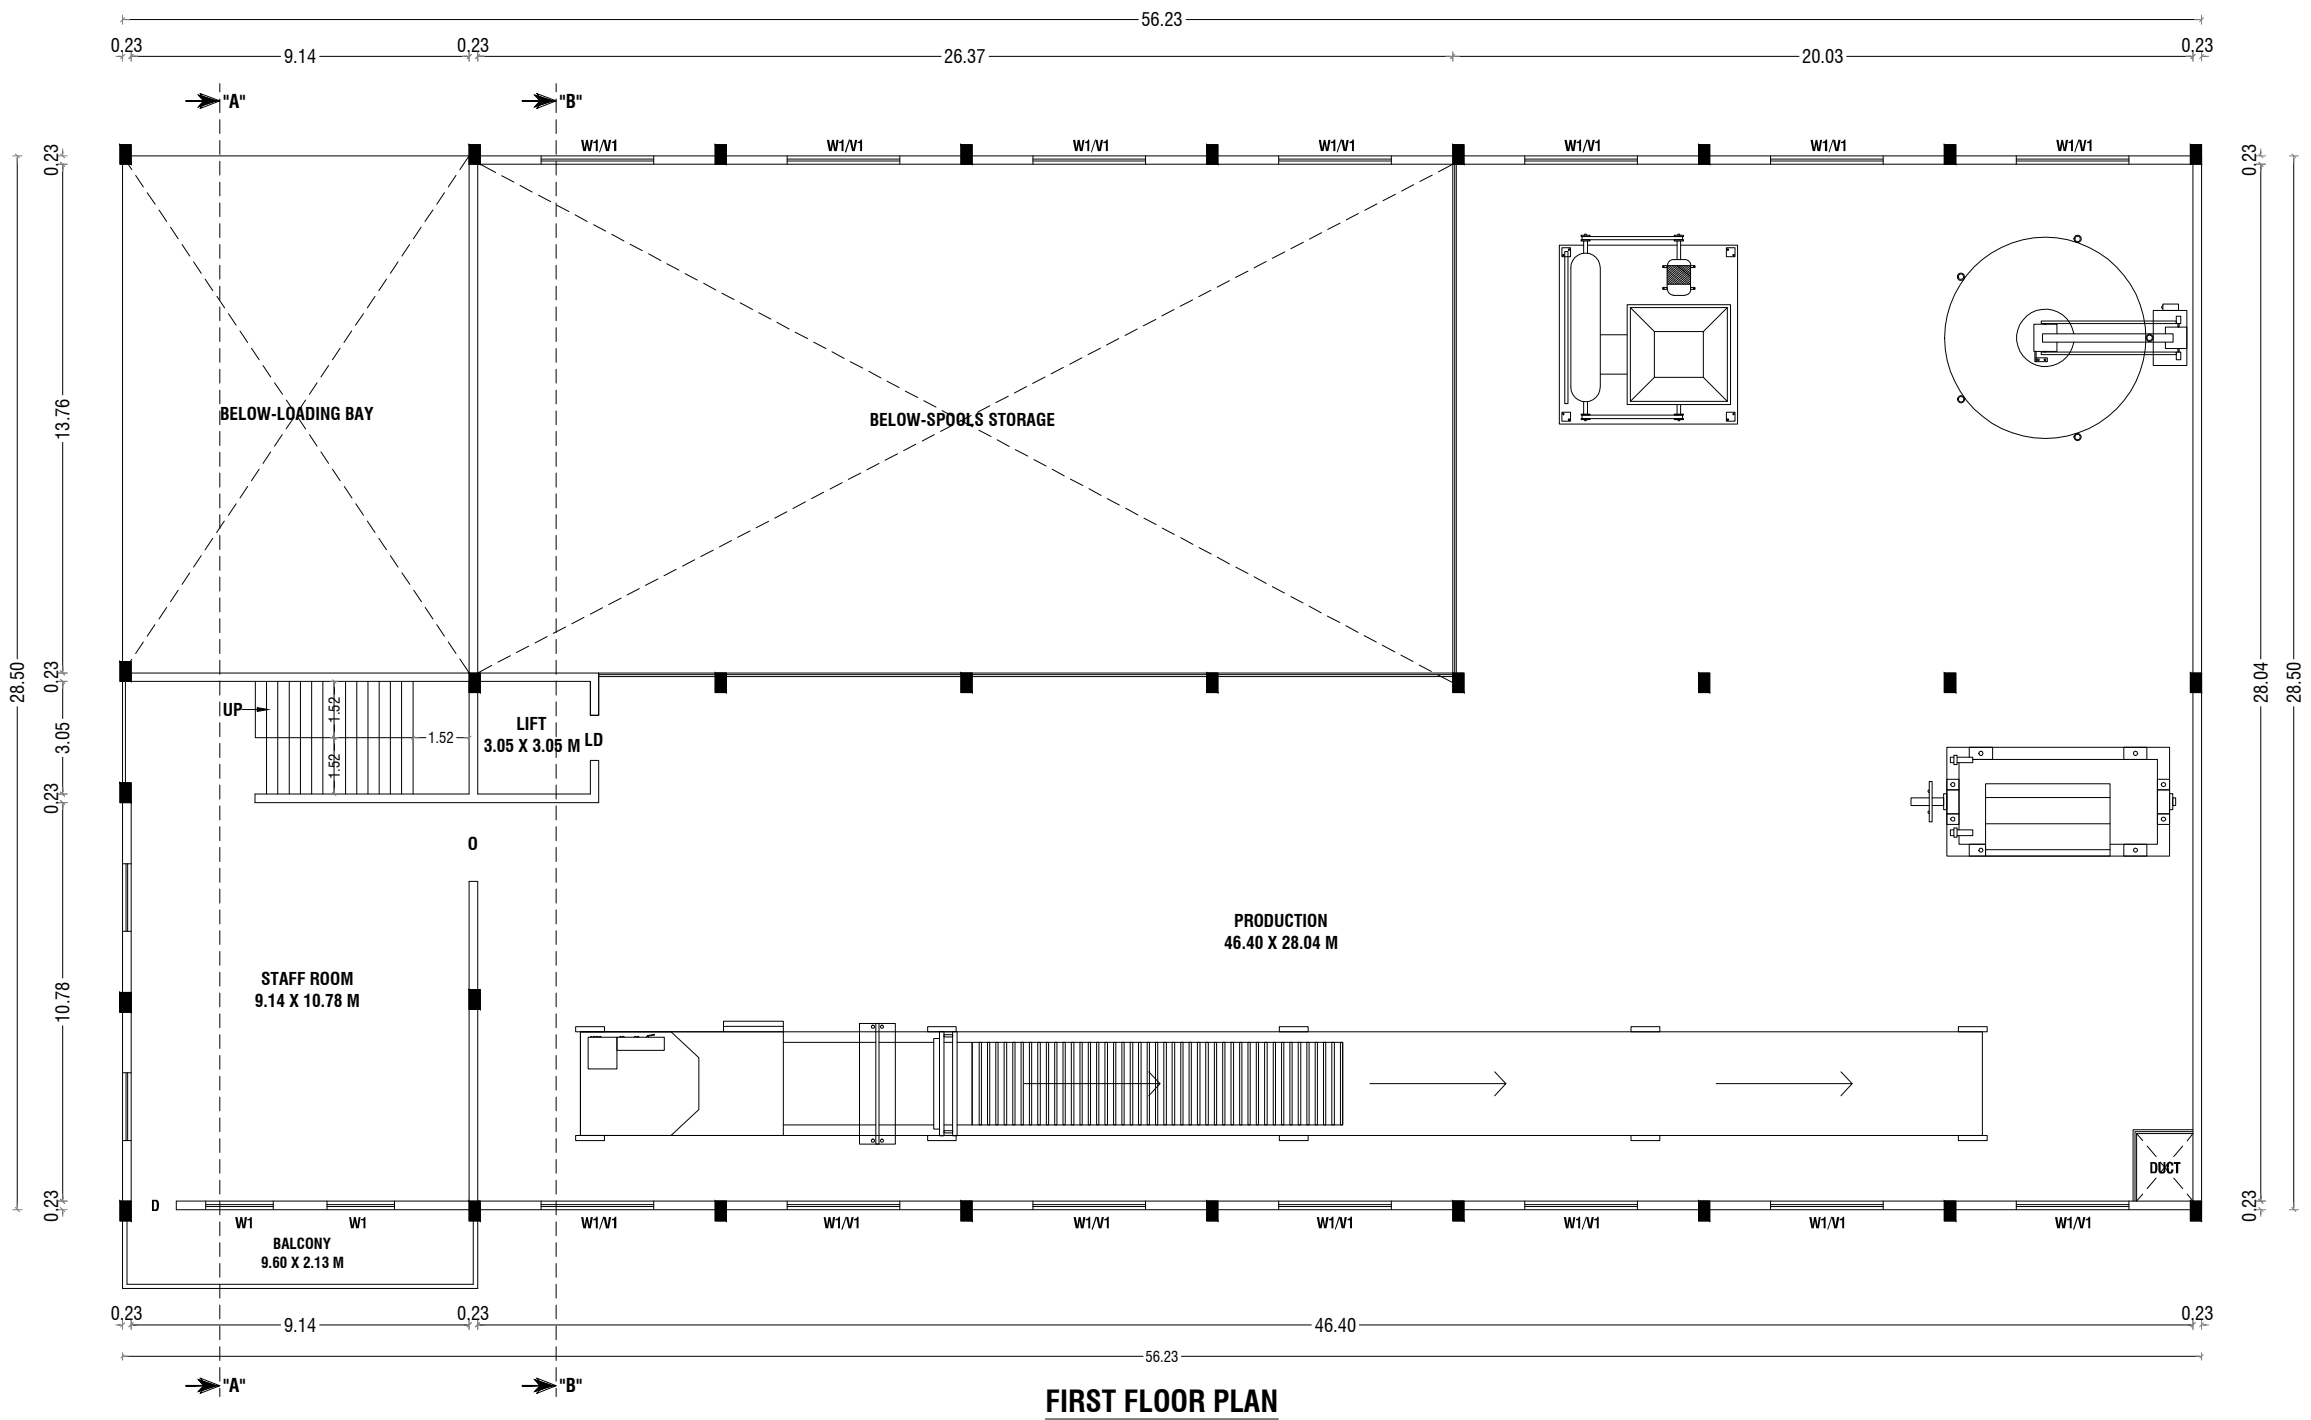


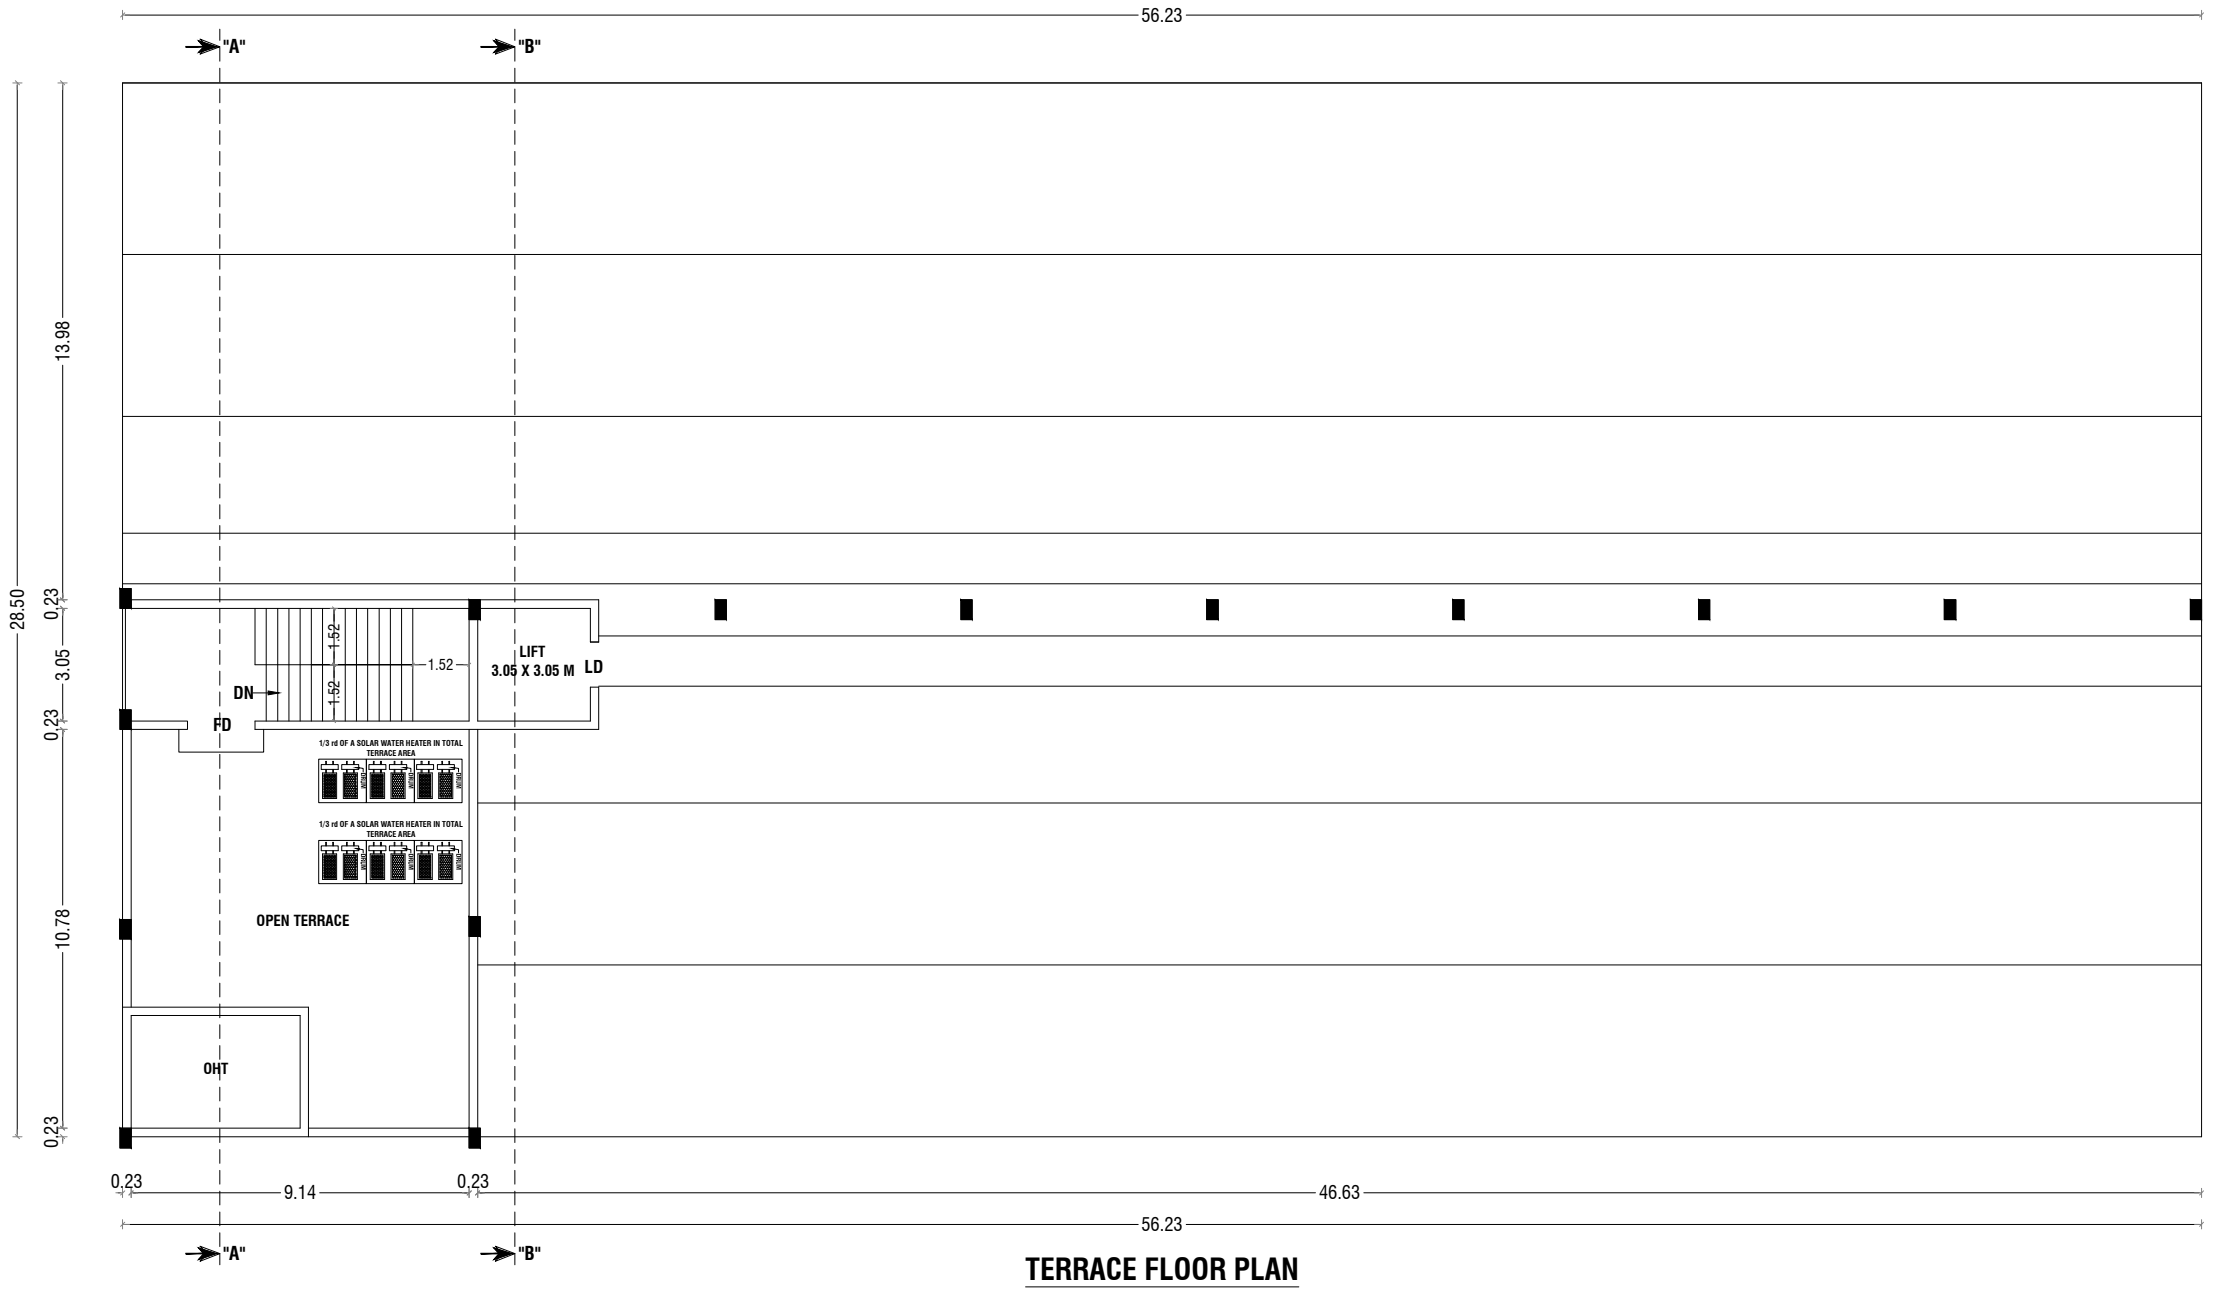

PLAN SHOWING THE PROPOSED CONSTRUCTION OF RCC ROOF AND AC SHEET ROOF CARDBOARD BOX AND PAPER PRODUCTS (PAPER AND PULP MANUFACTURE EXCLUDED) GREEN INDUSTRIAL BUILDING IN S.F NOS: 239/9B2 & 9D2 AT SOLAVAMPALAYAM VILLAGE, KINATHUKKADAVU TALUK, COIMBATORE DISTRICT.


SCALE :- 1:100 INDUSTRIAL BUILDING		N 
CATEGORY - GREEN INDUSTRIAL		
ONLINE APPLICATION NO : SWP/BPA/139314/2024		
APPLICANT NAME: MR.GEORGE CHERIAN		
AREA DETAILS:-		
AREA OF SITE AS PER FMB / PATTA	= 6563.00 Sqm	1.62 Acre
AREA OF SITE AS PER DOCUMENT	= 6563.00 Sqm	1.62 Acre
SUPER IMPOSED PLOT AREA	= 6650.76 Sqm	

PROPOSED BUILDING AREA DETAILS:-					
S.No	BLOCK NO	FLOOR	FSI AREA (IN SQM)	NON-FSI AREA (IN SQM)	TOTAL BUILDUP AREA (IN SQM)
1	BLOCK - 1	GROUND FLOOR	1621.76	-	1621.76
2		FIRST FLOOR	1126.52	496.64	1623.16
3		TERRACE FLOOR		62.78	62.78
		TOTAL AREA	2748.28	559.42	3307.70

SCHEDULE OF JOINERY		MT.
RS1	- ROLLING SHUTTER	12.31 X 4.72
MD	- ENTRANCE DOOR	2.44 X 2.13
MD1	- ENTRANCE DOOR	1.83 X 2.13
D	- DOOR	1.22 X 2.13
D1	- DOOR	0.91 X 2.13
LD	- LIFT DOOR	1.22 X 2.13
O	- OPEN	2.13 X 2.13
O1	- OPEN	1.83 X 2.13
W	- WINDOW	1.83 X 1.83
W1/V1	- WINDOW / VENTILATOR	3.05 X 1.83
V2	- VENTILATOR	0.91 X 0.91

FIRE EXTINGUISHER : FE
EMERGENCY ALARM : EA

NOTE:-
* ALL DIMENSIONS ARE IN METER
* ALL ROUND COMPOUND WALL PROVIDED.
* RAINWATER PERCOLATION PITS PROVIDED ALL ROUND THE SITE.
* S.T.P PROVIDED IN THE NW CORNER OF THE SITE.
* SUMP AND FIRE SUMP PROVIDED.
* LIGHTNING CONDUCTOR PROVIDED IN THE ROOF.
* FIRE EXTINGUISHER & EMERGENCY ALARM IS PROVIDED.
* MECHANICAL VENTILATION TO BE PROVIDED WHENEVER NECESSARY

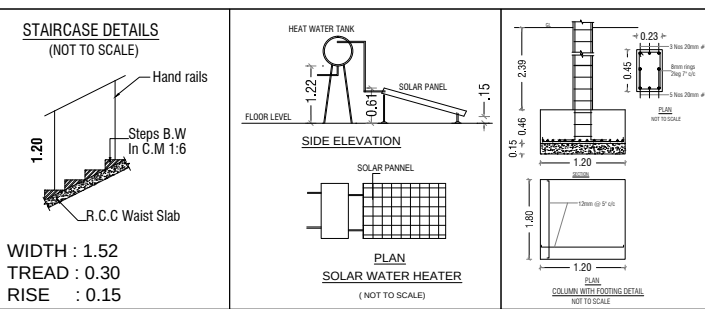

Dr. S. PRADEEP, B.E., M.E.(ST)
REGISTERED STRUCTURAL ENGINEER Grade - II
DTCP / NAMAKKAL / RSE-II/ 001 / 2022
First Floor, No. 02, MIG-2208, Gandhimaa Nagar,
Peelamedu, Coimbatore - 641 004.
Ph: 96550 08064


REGISTERED STRUCTURAL ENGINEER

Dr. S. PRADEEP, B.E., M.E.(ST)
REGISTERED ENGINEER Grade - II
DTCP / NAMAKKAL / RE-II/ 003 / 2022
First Floor, No. 02, MIG-2208, Gandhimaa Nagar,
Peelamedu, Coimbatore - 641 004.
Ph: 96550 08064


REGISTERED ENGINEER

APPLICANT


SHEET NO - 02/03

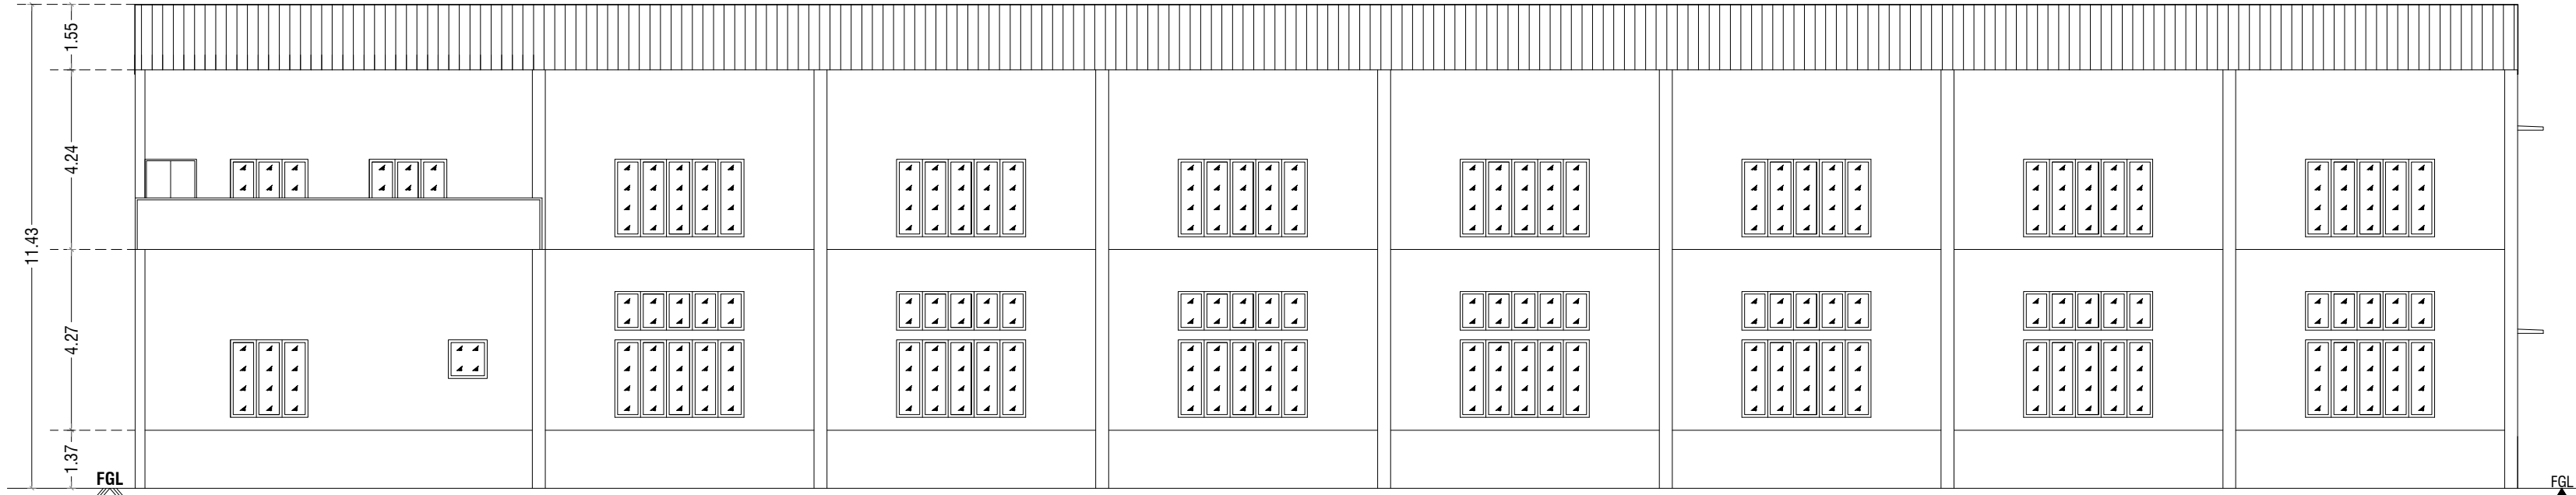


ELEVATION @ SOUTH SIDE VIEW

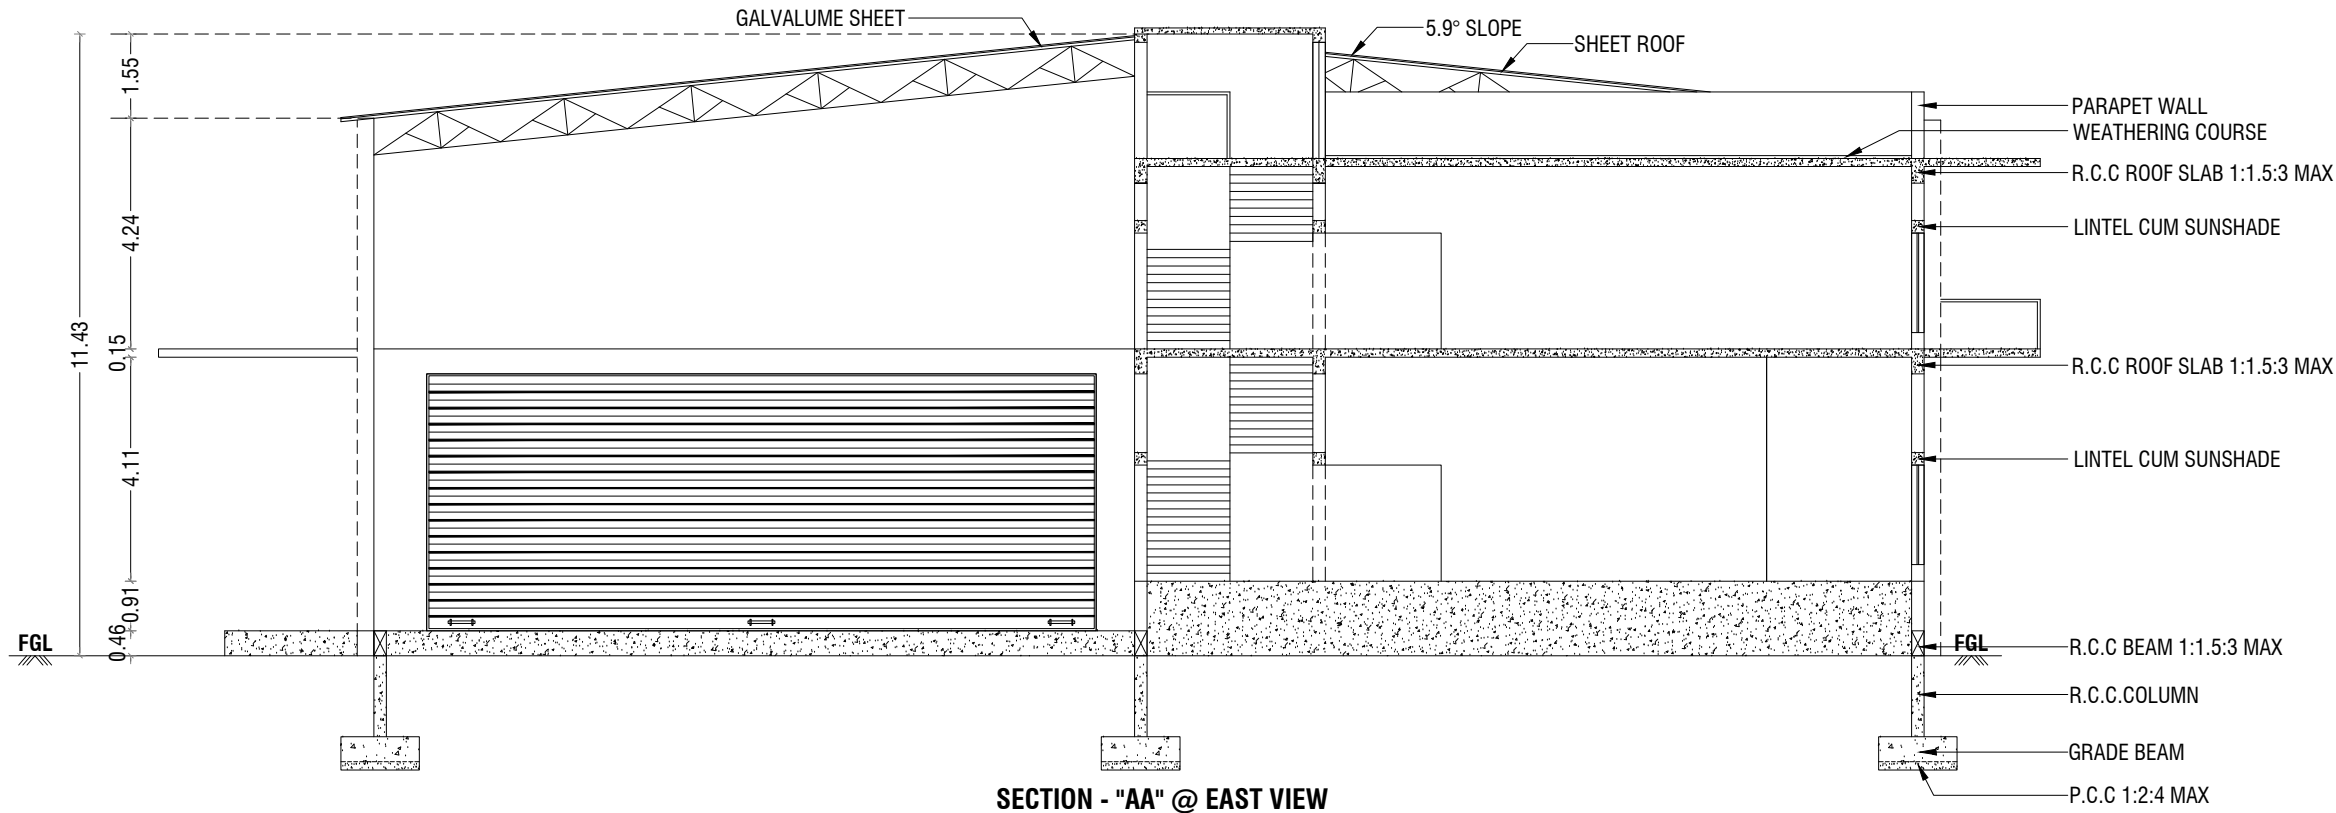

SECTION - "AA" @ EAST VIEW

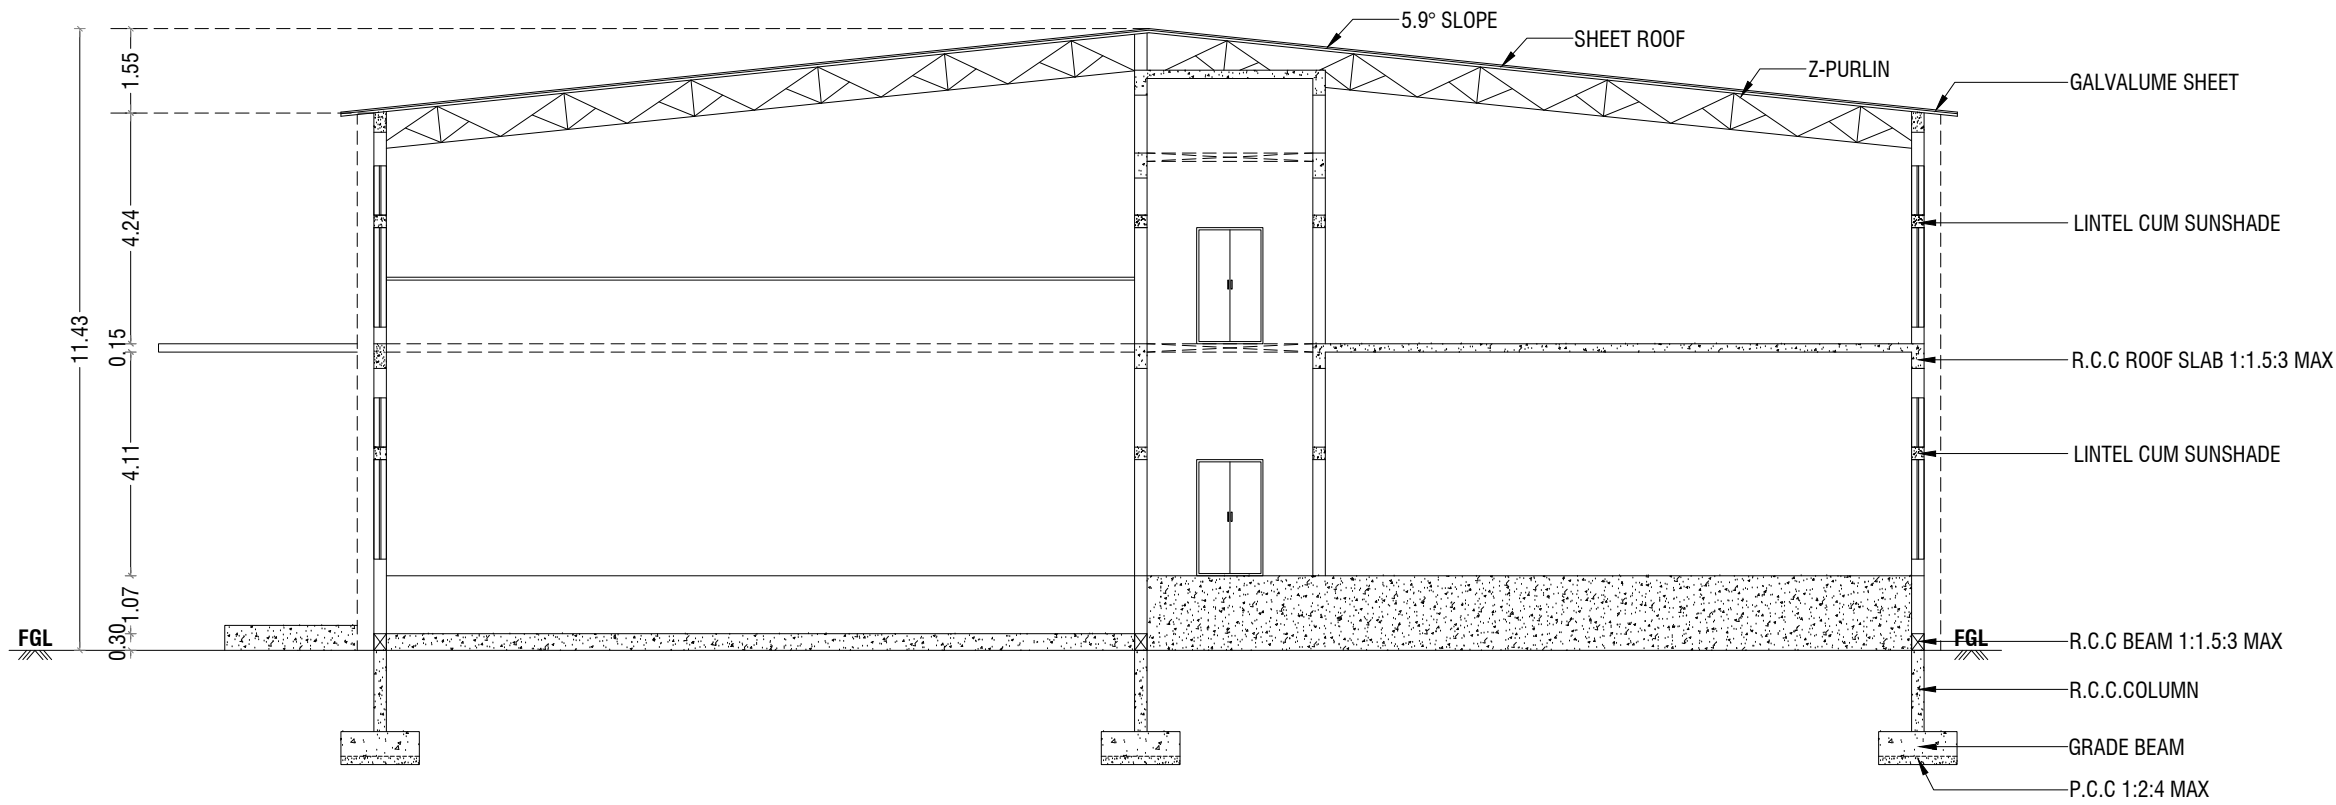

SECTION - "BB" @ EAST VIEW

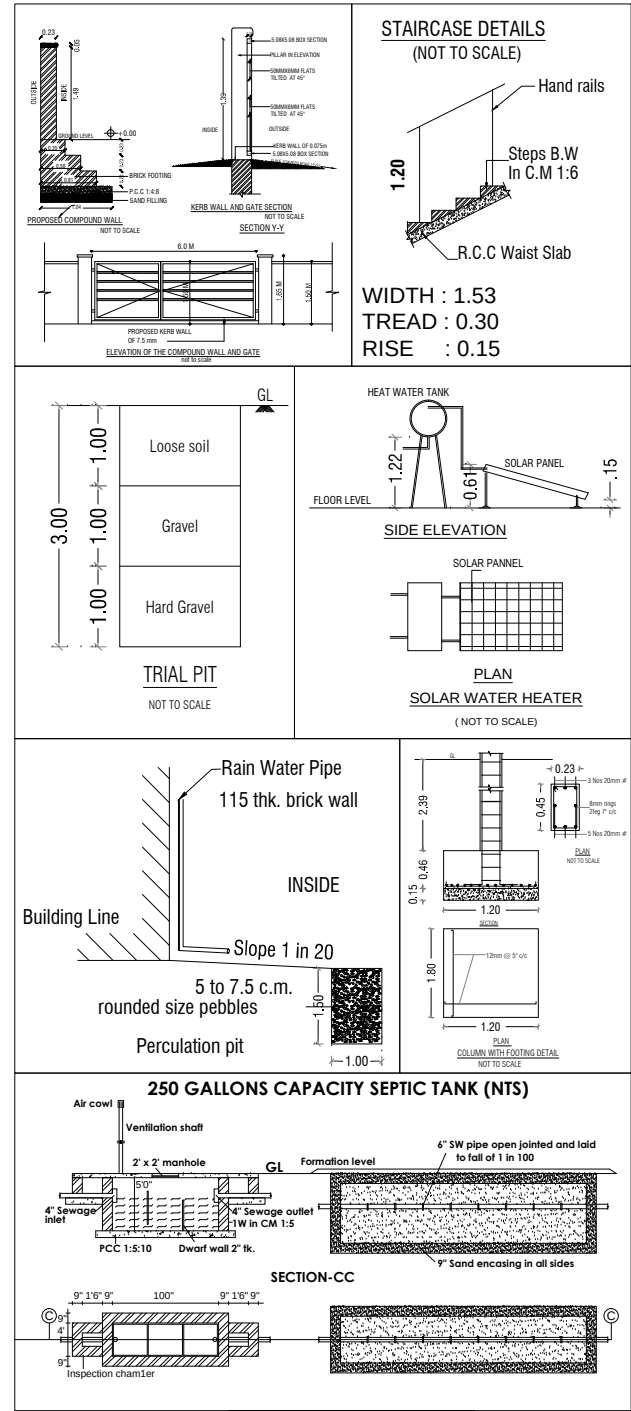

PLAN SHOWING THE PROPOSED CONSTRUCTION OF RCC ROOF AND AC SHEET ROOF CARDBOARD BOX AND PAPER PRODUCTS (PAPER AND PULP MANUFACTURE EXCLUDED) GREEN INDUSTRIAL BUILDING IN S.F NOS: 239/9B2 & 9D2 AT SOLAVAMPALAYAM VILLAGE, KINATHUKKADAVU TALUK, COIMBATORE DISTRICT.

SCALE :- 1:100		
INDUSTRIAL BUILDING		
CATEGORY - GREEN INDUSTRIAL		
ONLINE APPLICATION NO : SWP/BPA/139314/2024		
APPLICANT NAME: MR.GEORGE CHERIAN		
AREA DETAILS:-		
	IN SQM	IN ACRE
AREA OF SITE AS PER FMB / PATTA	= 6563.00 Sqm	1.62 Acre
AREA OF SITE AS PER DOCUMENT	= 6563.00 Sqm	1.62 Acre
SUPER IMPOSED PLOT AREA	= 6650.76 Sqm	

SCHEDULE OF JOINERY	MT.
RS1 - ROLLING SHUTTER	12.31 X 4.72
MD - ENTRANCE DOOR	2.44 X 2.13
MD1 - ENTRANCE DOOR	1.83 X 2.13
D - DOOR	1.22 X 2.13
D1 - DOOR	0.91 X 2.13
LD - LIFT DOOR	1.22 X 2.13
O - OPEN	2.13 X 2.13
O1 - OPEN	1.83 X 2.13
W - WINDOW	1.83 X 1.83
W1/V1 - WINDOW / VENTILATOR	3.05 X 1.83
V2 - VENTILATOR	0.91 X 0.91

FIRE EXTINGUISHER	:	FE
EMERGENCY ALARM	:	EA

NOTE:-

- * ALL DIMENSIONS ARE IN METER
- * ALL ROUND COMPOUND WALL PROVIDED.
- * RAINWATER PERCOLATION PITS PROVIDED ALL ROUND THE SITE.
- * S.T.P PROVIDED IN THE NW CORNER OF THE SITE.
- * SUMP AND FIRE SUMP PROVIDED.
- * LIGHTNING CONDUCTOR PROVIDED IN THE ROOF.
- * FIRE EXTINGUISHER & EMERGENCY ALARM IS PROVIDED.
- * MECHANICAL VENTILATION TO BE PROVIDED WHENEVER NECESSARY

S. Pradeep
Er. S. PRADEEP, B.E., M.E.(ST)
REGISTERED STRUCTURAL ENGINEER Grade - II
DTC/NAMAKKAL/RSE-II/001/2022
First Floor, No. 02, MIG-2208, Gandhimaa Nagar,
Peelamedu, Coimbatore - 641 004.
Ph: 96550 08064

REGISTERED STRUCTURAL ENGINEER

S. Pradeep
Er. S. PRADEEP, B.E., M.E.(ST)
REGISTERED ENGINEER Grade - II
DTC/NAMAKKAL/RE-II/003/2022
First Floor, No. 02, MIG-2208, Gandhimaa Nagar,
Peelamedu, Coimbatore - 641 004.
Ph: 96550 08064

REGISTERED ENGINEER

G. K. Kumar

APPLICANT

SHEET NO - 03/03

