





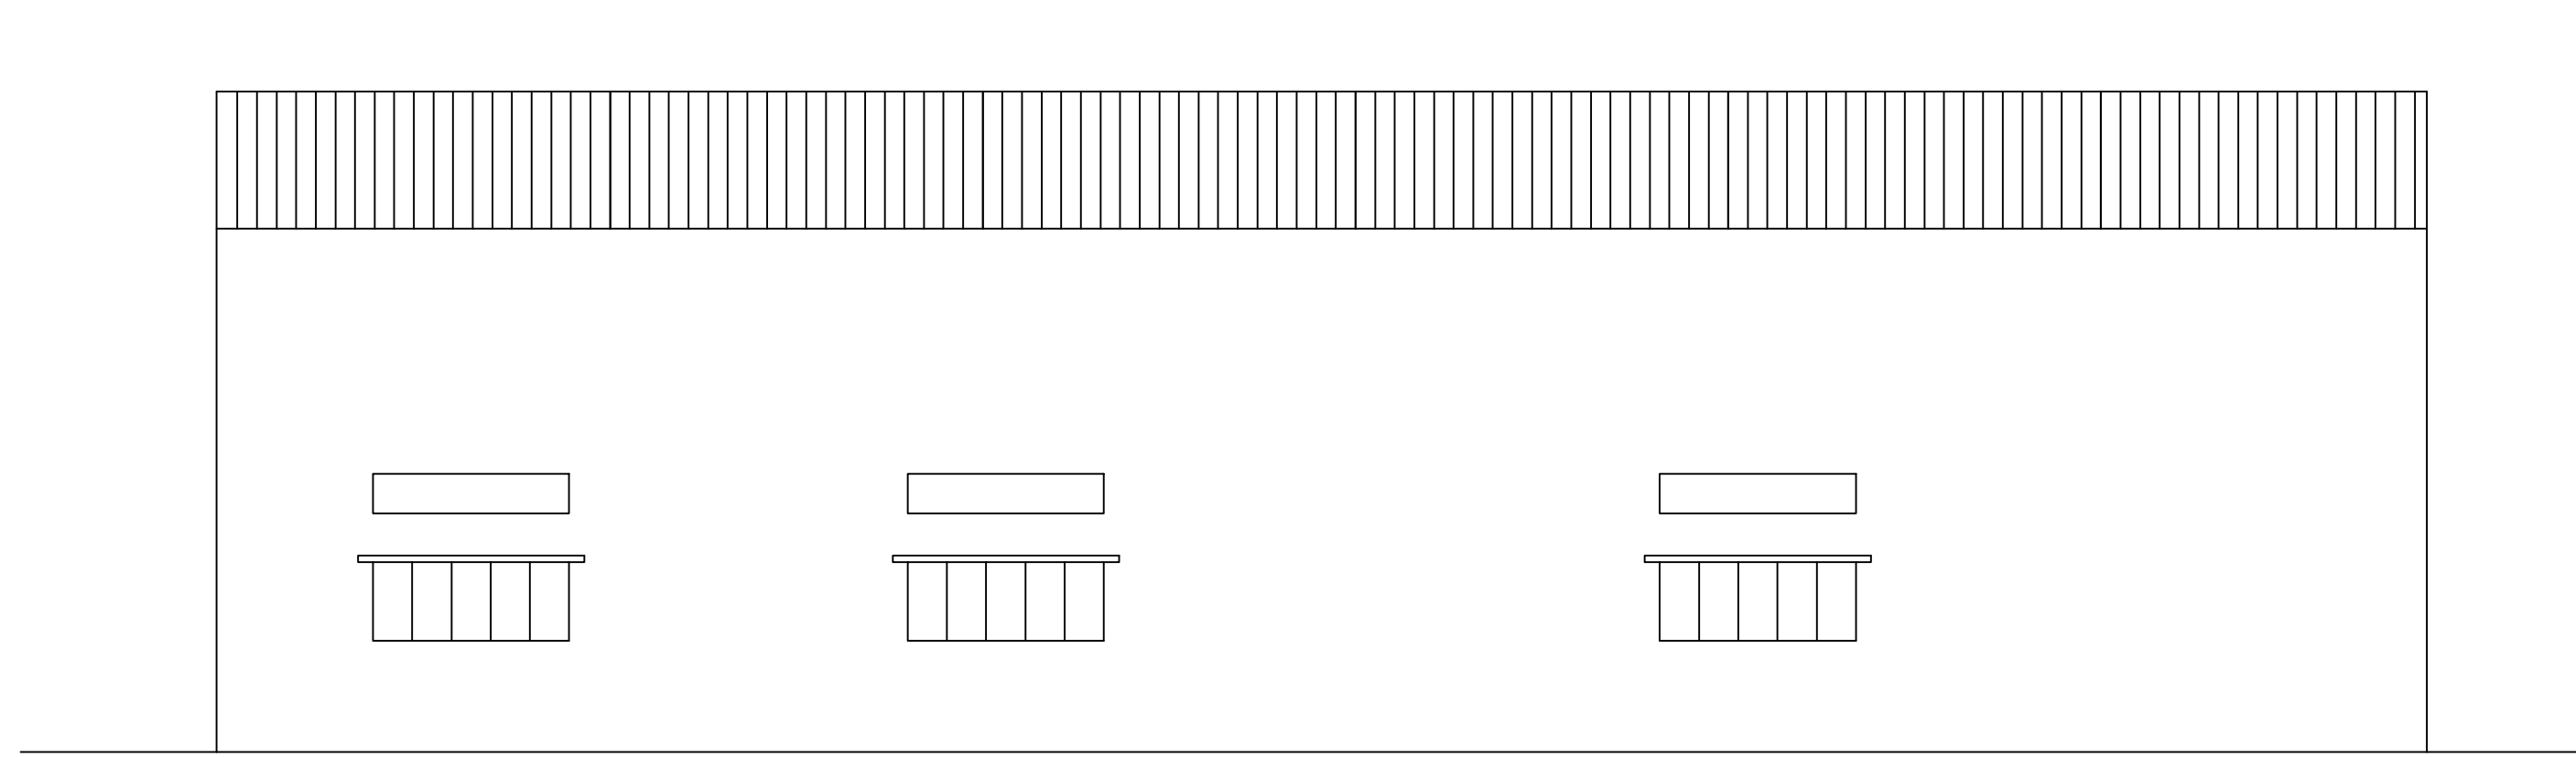


ELEVATION

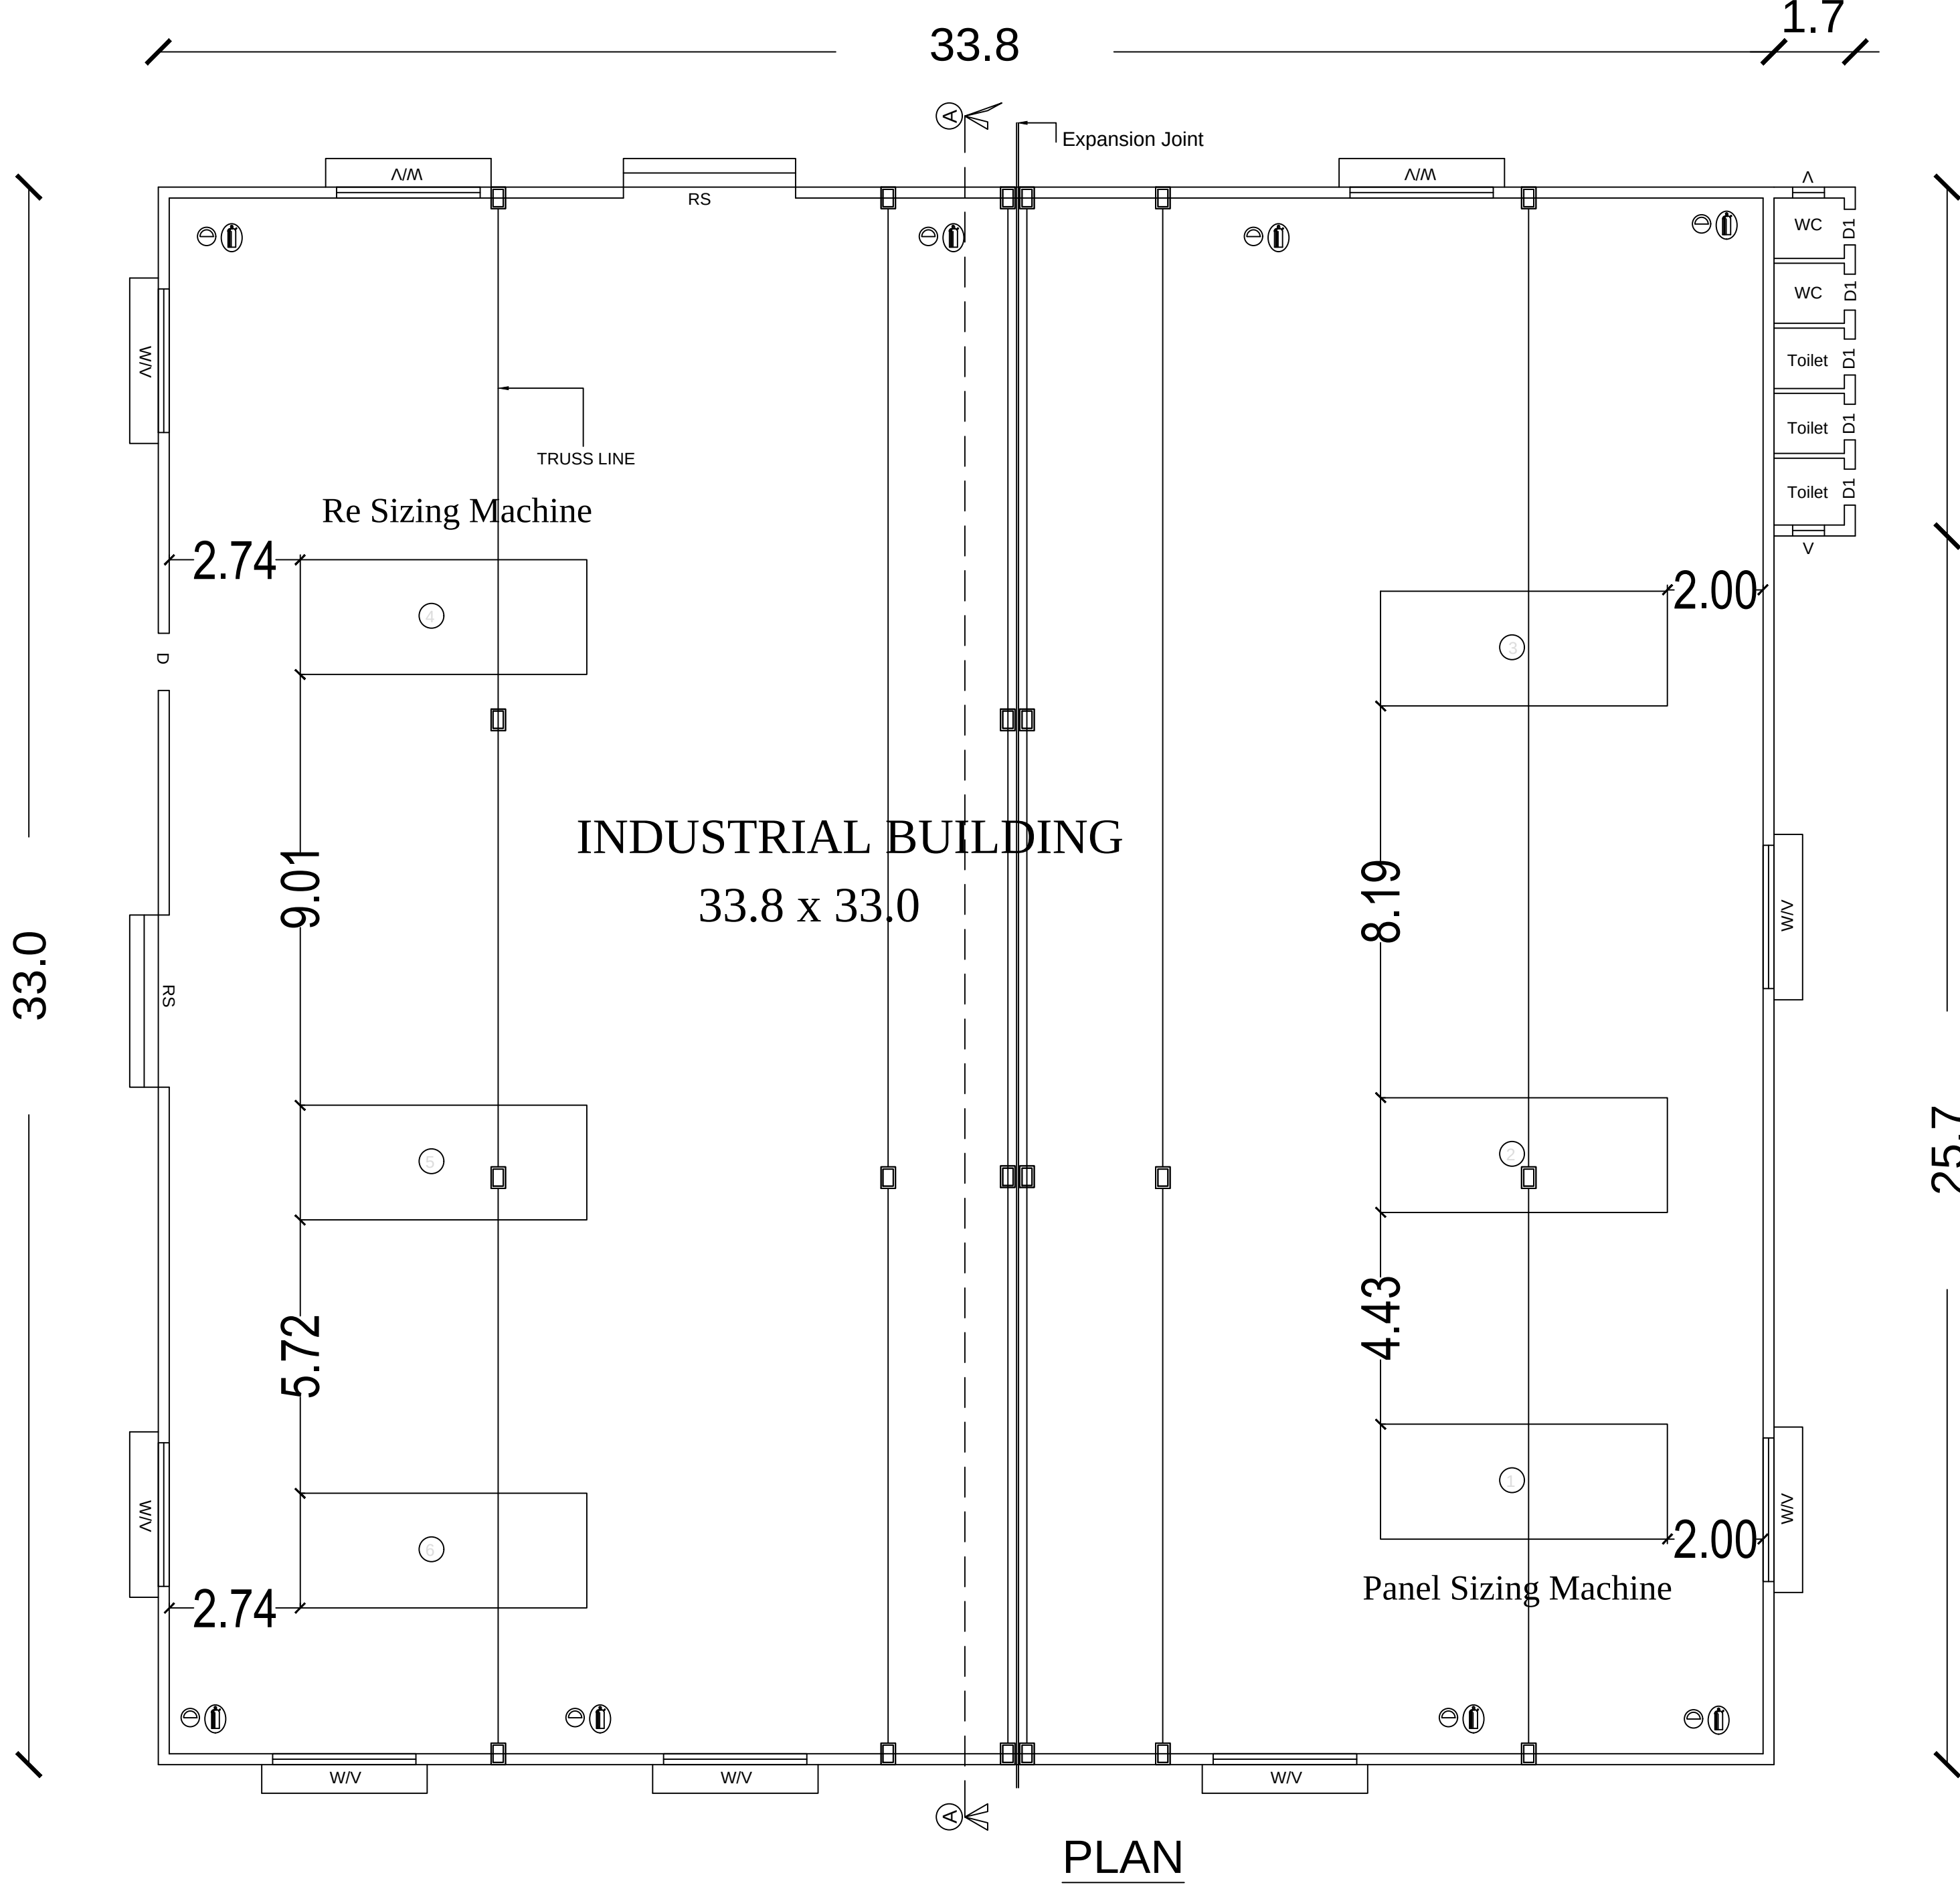


PLAN

ONLINE APPLICATION NO : SWP/BPA/177038/2024 PLANNING ASSITANT : S. MOHANA
SWP / SITE APPROVAL /" LP/CLPA NO : 227 / 2024 DRAUGHTSMAN - III : U.BARATHI
SWP / PLANNING PERMISSION NO : 263 / 2024 SURVEYOR : M.BOOPATHI

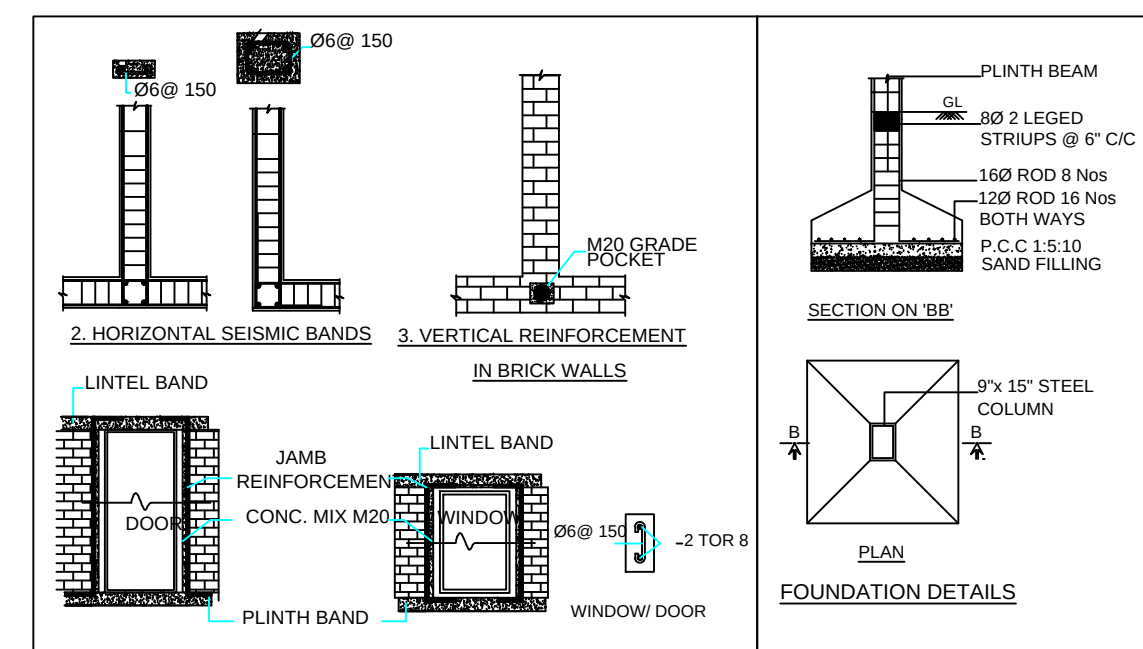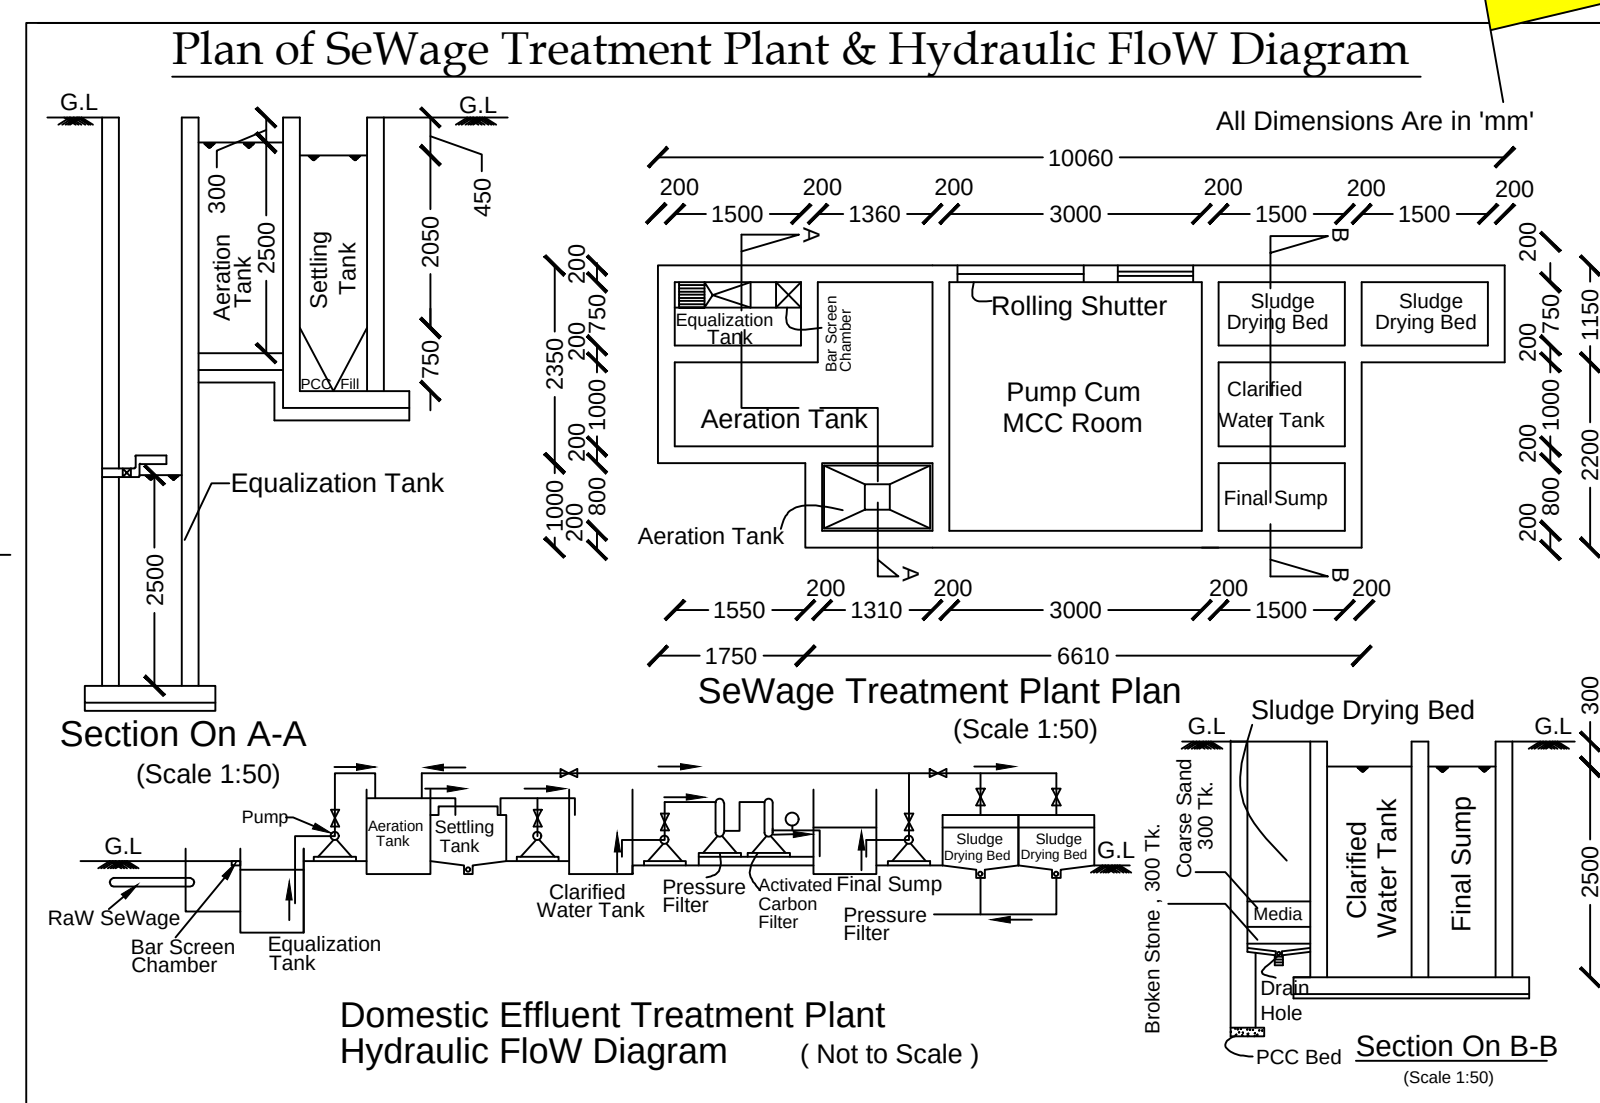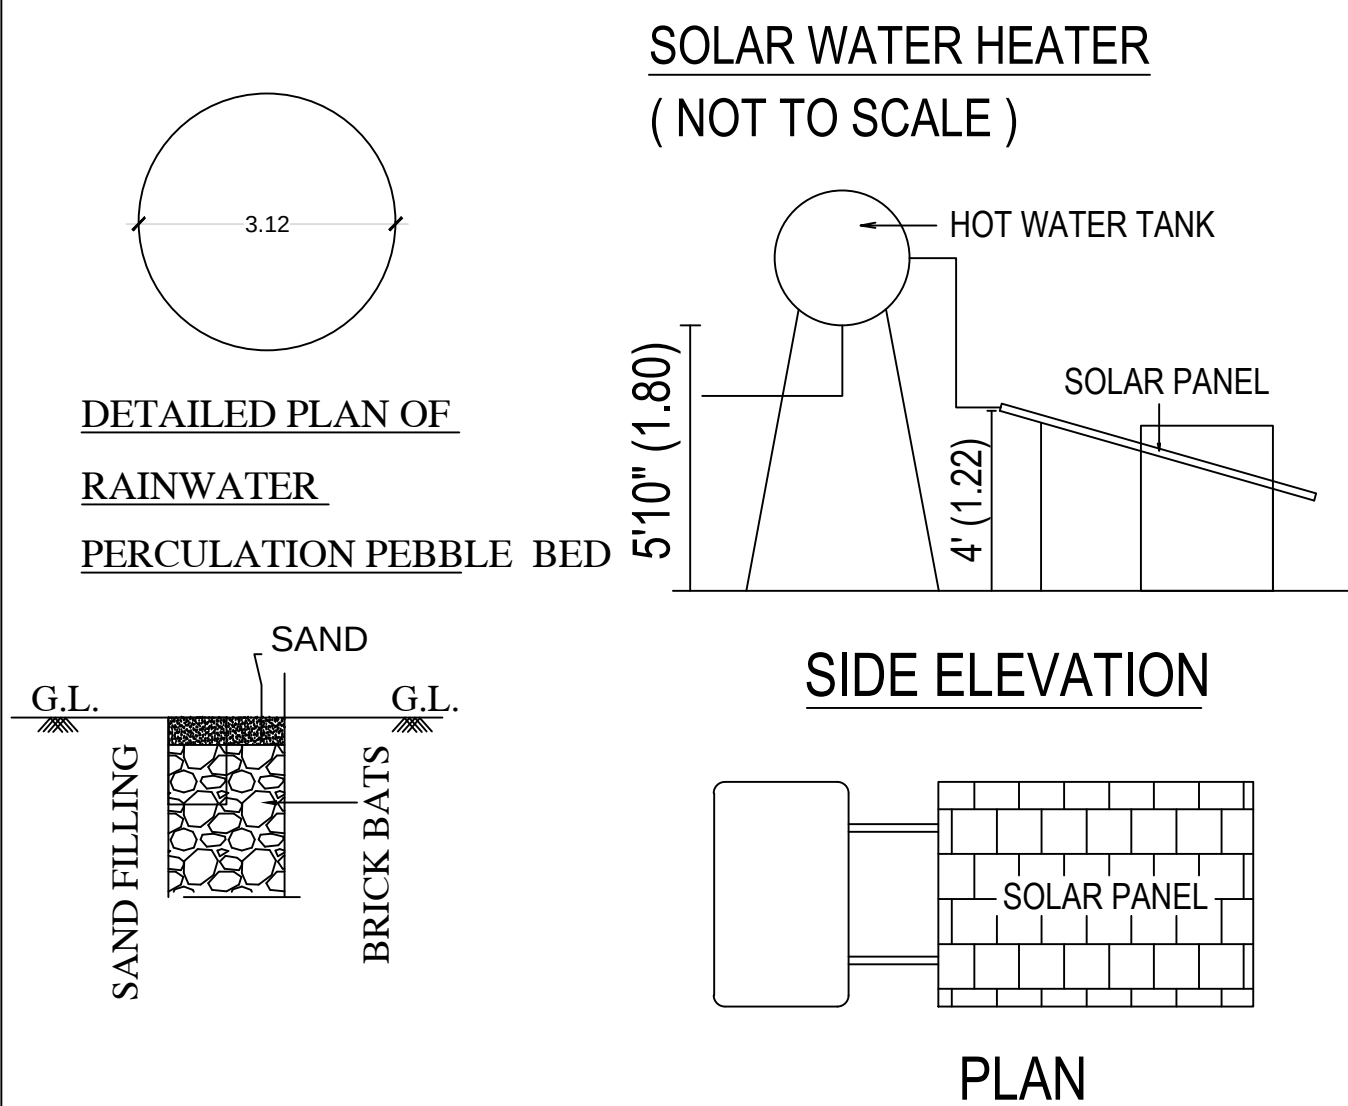


REFERENCE	NOTES:
SITE BOUNDARY	1. ALL DIMENSIONS ARE IN METRE
PROPOSED BUILDING	2. ○ - MULTI TYPE FIRE FIGHTER
PROPOSED DRIVEWAY	3. ① - FIRE EXTINGUISHER
EXISTING ROAD	4. MV MECHANICAL VENTILATION PROVIDED

JOINERY DETAILS:	
DESCRIPTION	IN METER
RS - Rolling Shutter	- 3.60 x 3.00
RS1 - Rolling Shutter	- 3.00 x 3.00
D1 - Door	- 0.75 x 2.10
W - Window	- 3.00 x 1.50
V - Ventilator	- 3.00 x 0.60
V1 - Ventilator	- 0.90 x 0.60

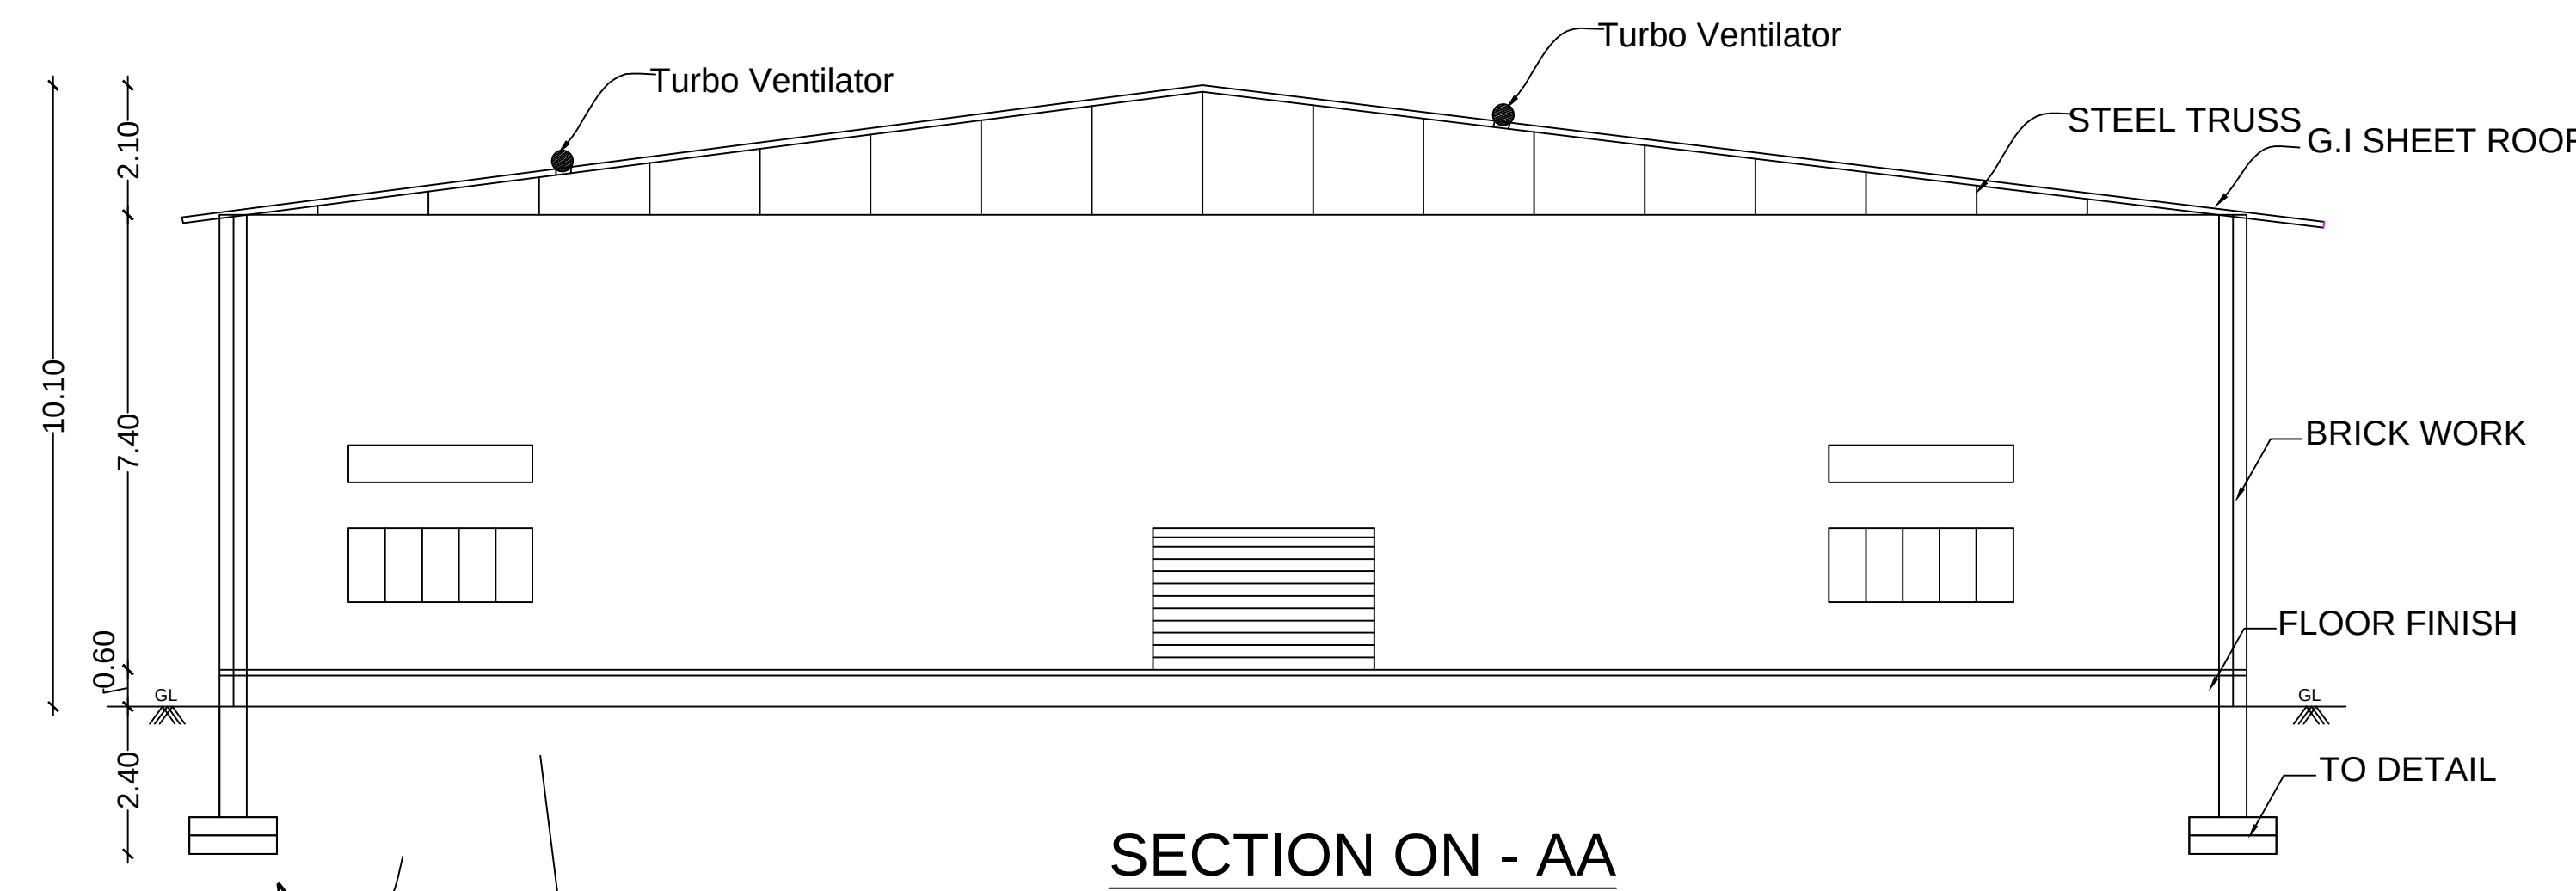

SECTION ON - AA

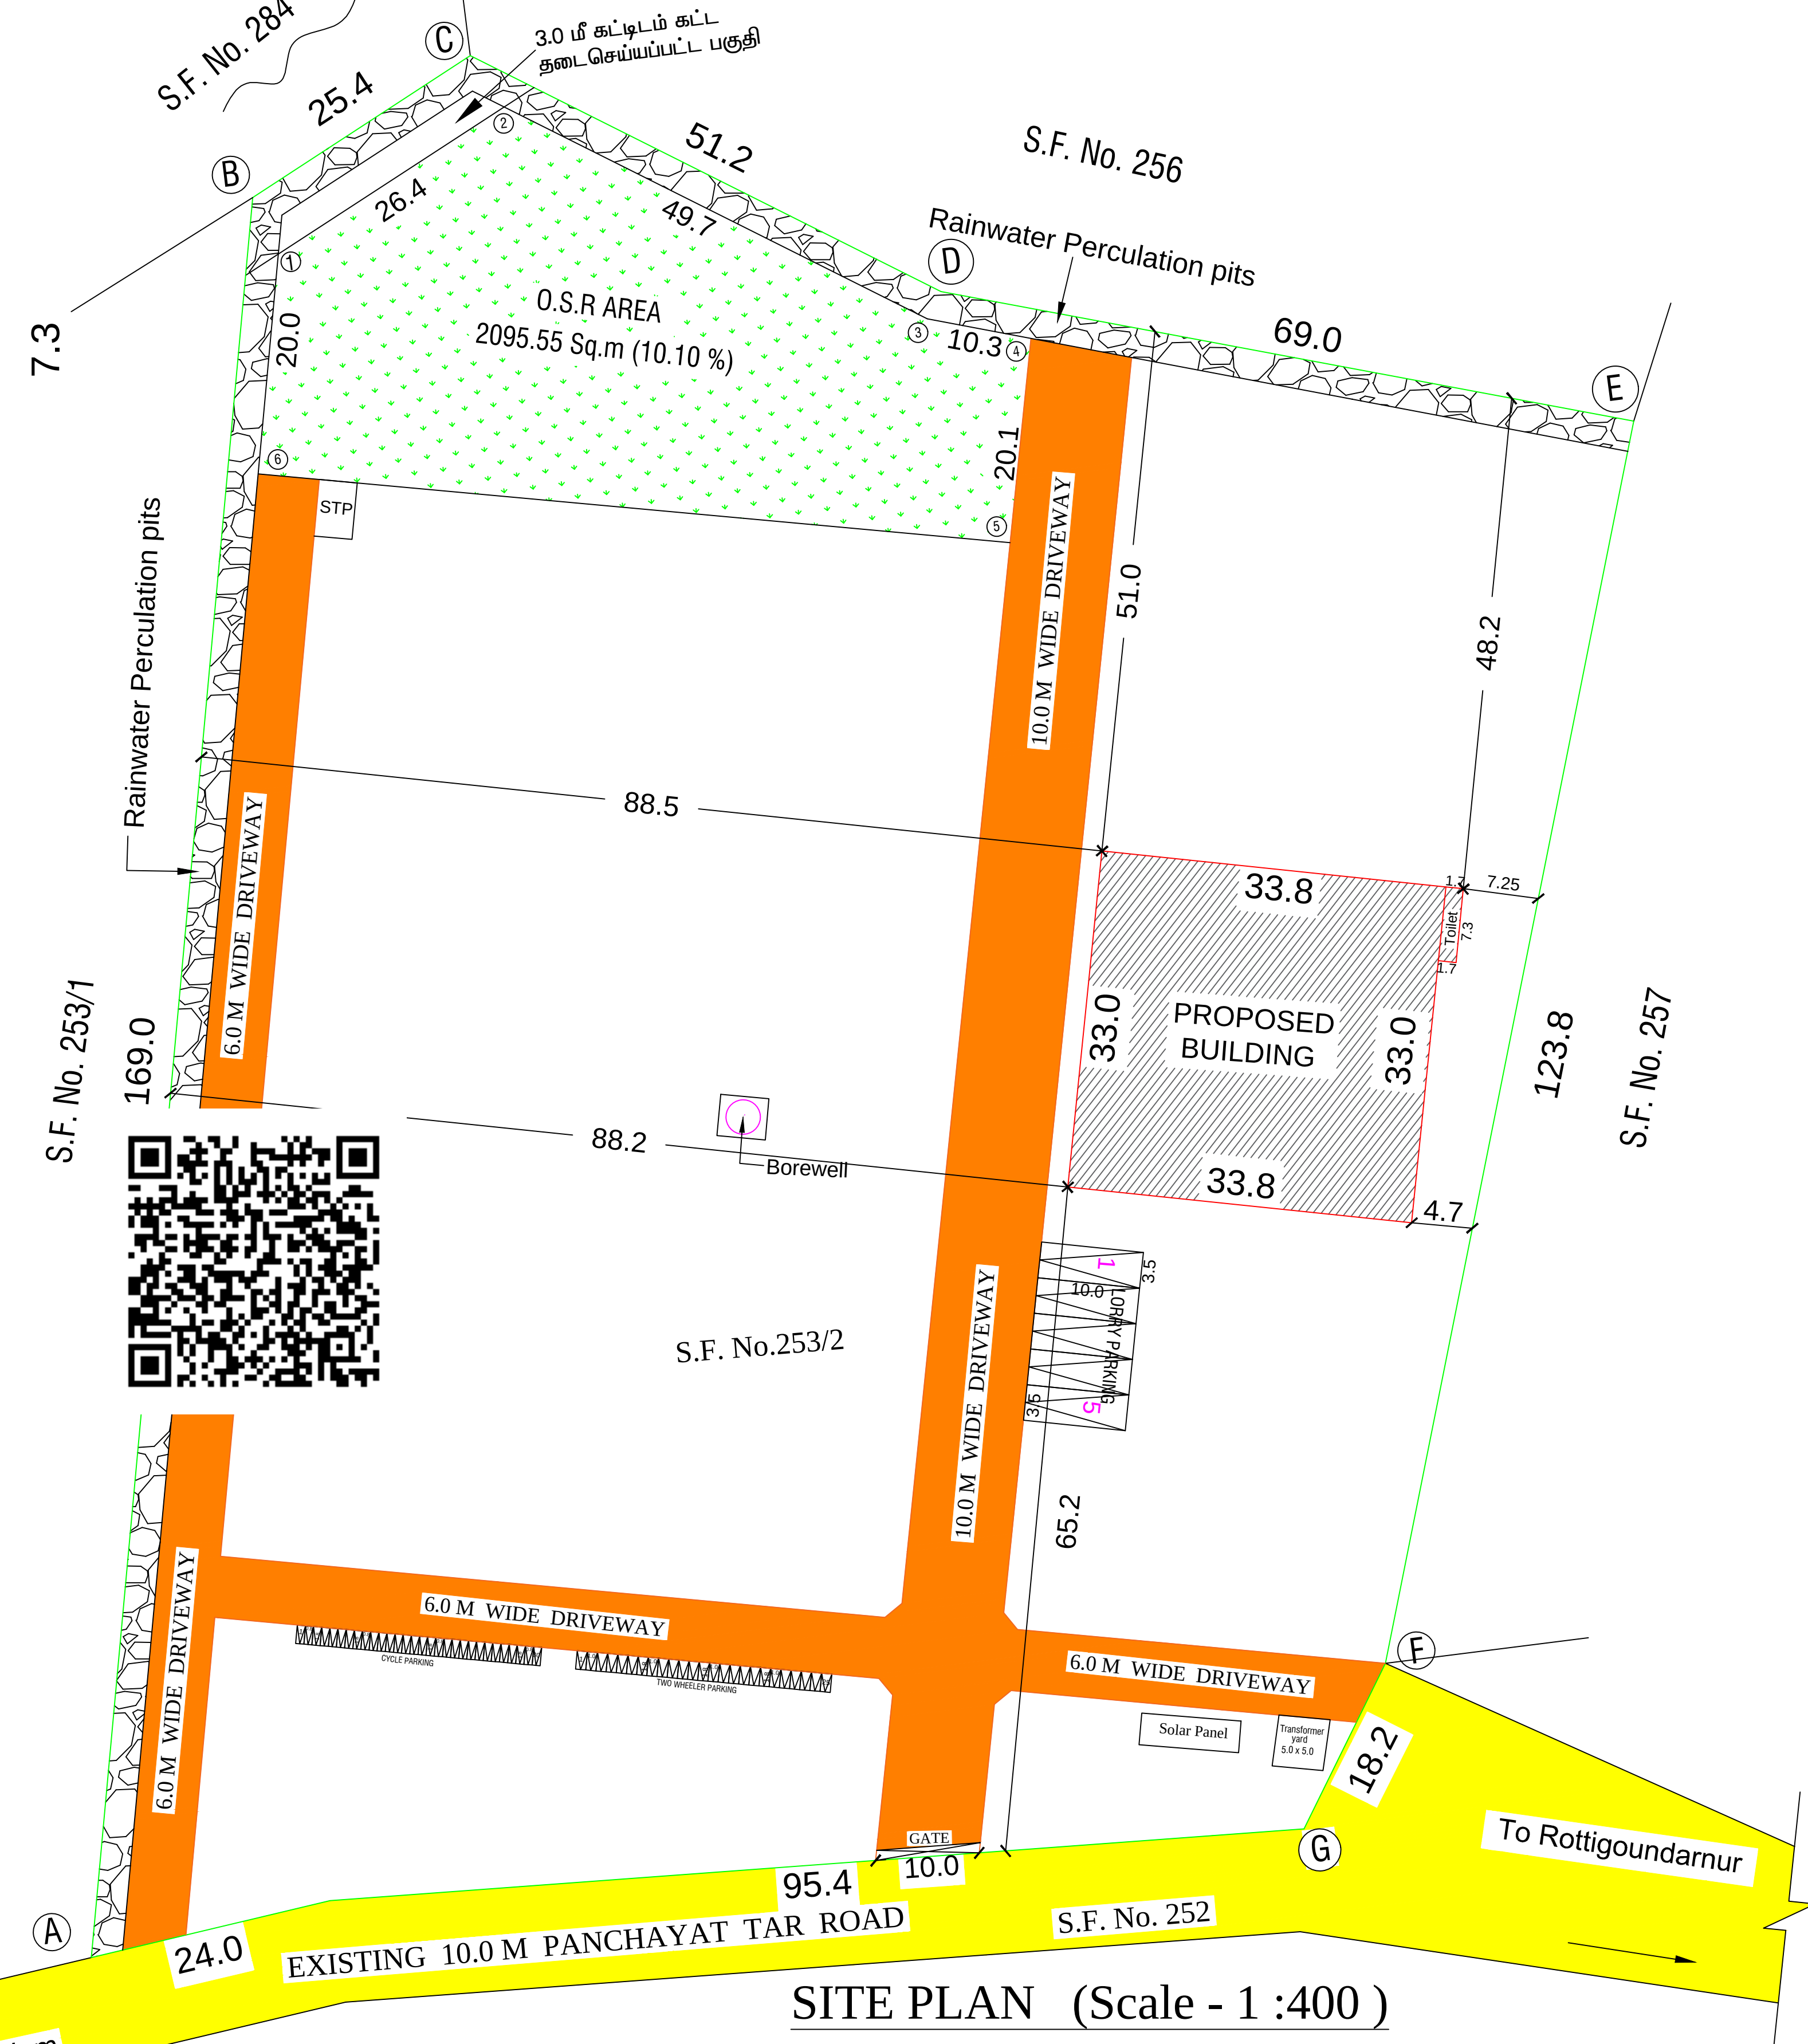

SITE PLAN (Scale - 1 : 400)

PLAN SHOWING THE PROPOSED CONSTRUCTION OF G.I ROOF IN INDUSTRIAL (PANEL SIZING MACHINE & RE SIZING MACHINE -28.5 HP MUSICAL INSTRUMENTS MANUFACTURING IN GREEN CATEGORY) BUILDING S.F.NOS - 253/2 IN THIRUMALAYAMPALAYAM VILLAGE & TOWN PANCHAYAT, MADUKKARAI TALUK, COIMBATORE DISTRICT.

Area Details			
Area of the Site (5.0 Acre) - 20243.00 Sq.m			
Floor Name	FSI Area in sq.m	Non FSI Area	TOTAL Area in sq.m
Ground Floor	1127.81	-	1127.81
Total	1127.81	-	1127.81

$$F.S.I : \frac{1127.81}{20243.00} = 0.05$$

OPEN SPACE RESERVATION AREA		Required	Provided
		2024.30 Sq.m (10.0 %)	2095.55 Sq.m (10.1 %)
PARKING DETAILS :-			
Parking Area Descriptions		Required	Provided
Lorry Parking		3 Nos	5 Nos
Two Wheeler Parking		25 Nos	25 Nos
Cycle Parking		25 Nos	30 Nos
MACHINERY DETAILS:		Nos	Power In HP (Each)
1 Panel Sizing Machine (1-3)		1	5.0
2 Re Sizing Machine (4-6)		1	4.5
TOTAL NO OF LABOURS - 30		TOTAL POWER IN HP	
		GENARATOR	
		28.5	
		30.0	

For GEMWOOD

Partner

For GEMWOOD

Partner

For GEMWOOD

Partner

APPLICANT

Ar. T.DINESH KUMAR M.Arc.
CA/2017/80991
COIMBATORE LPA/RA/GR-1/19/04/013

REGD.ENGINEER

Br. S. PRATHABAN, M.E., Structural
Registered Structural Engineer - Grade-I
Reg. No: SE/Gr-I/006/2022
92A/41A, Bharathi Nagar, S.I.H.S. Colony,
Civil Aerodrome Post, Coimbatore - 641 014.

STRUCTURAL .ENGINEER