

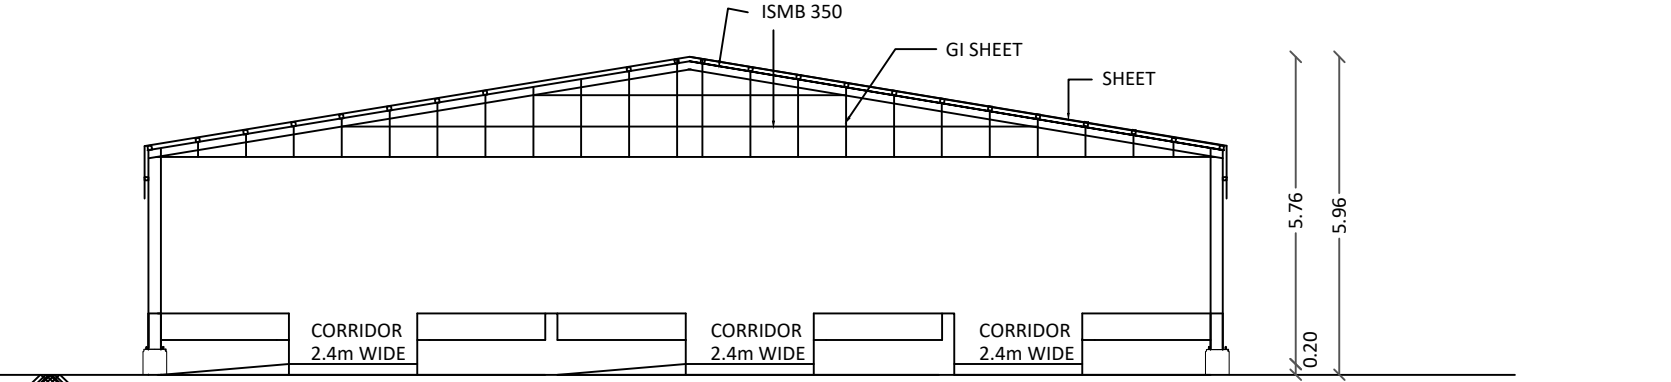
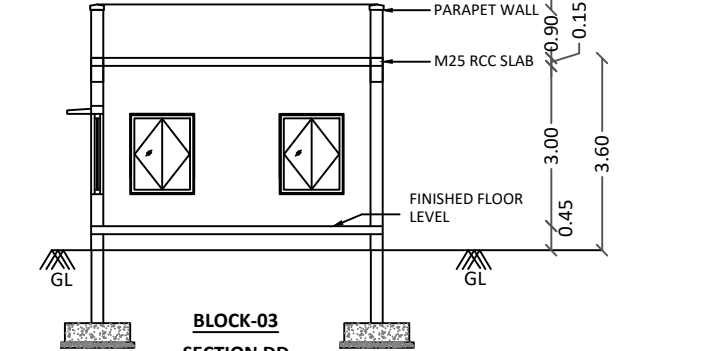
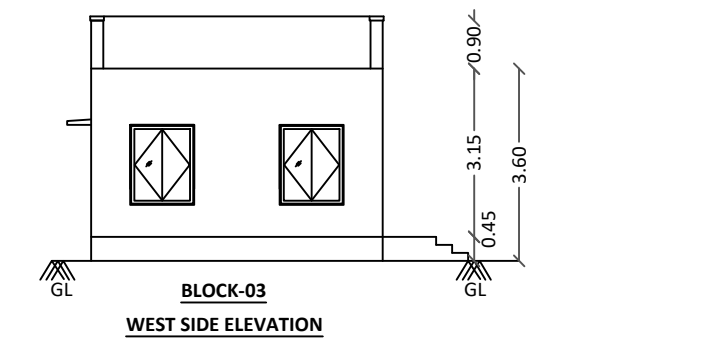
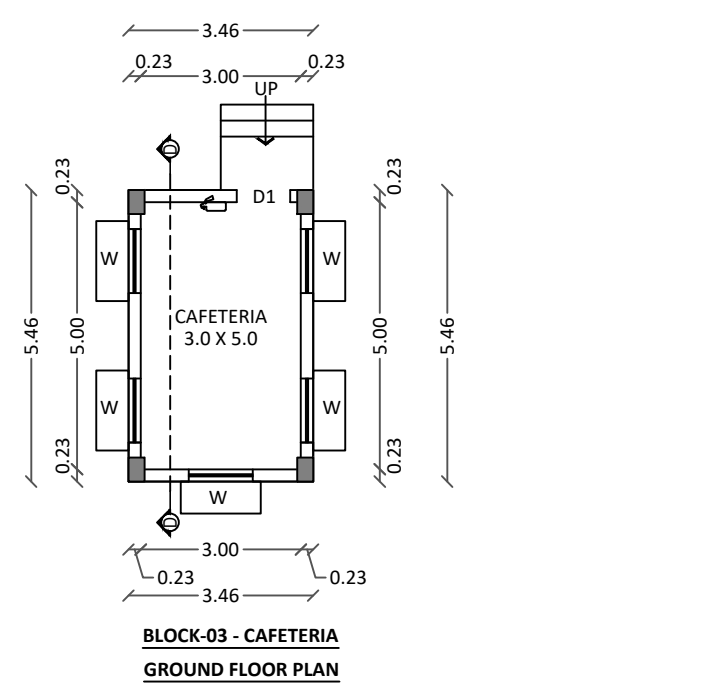
 
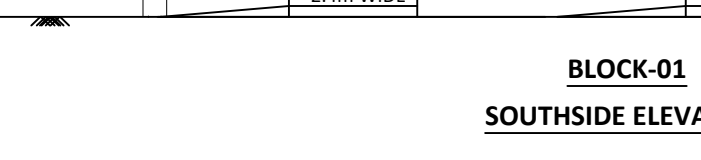
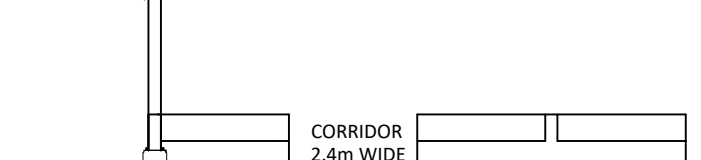
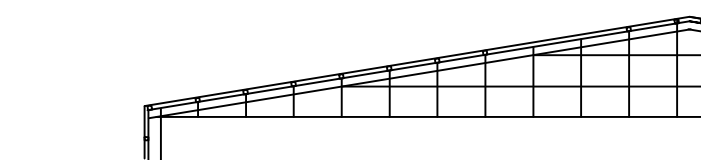
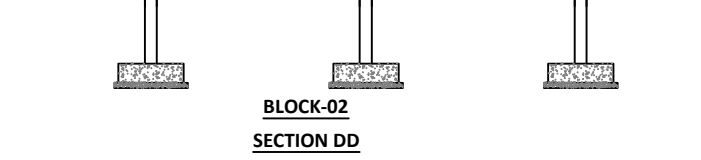
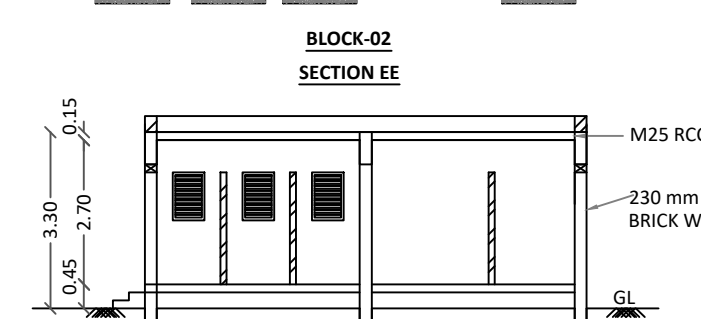
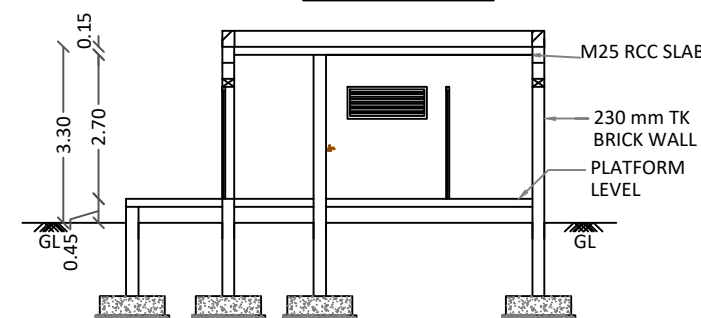
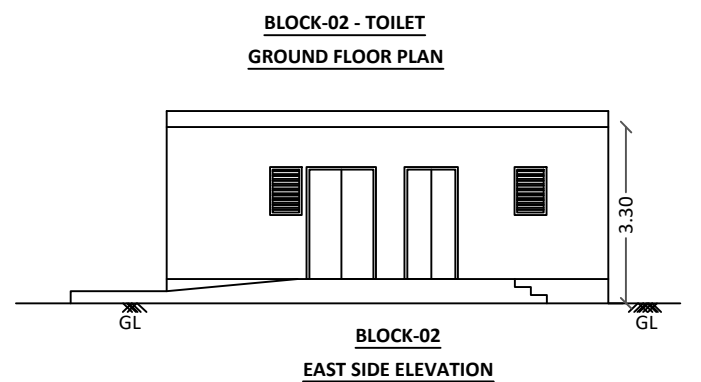
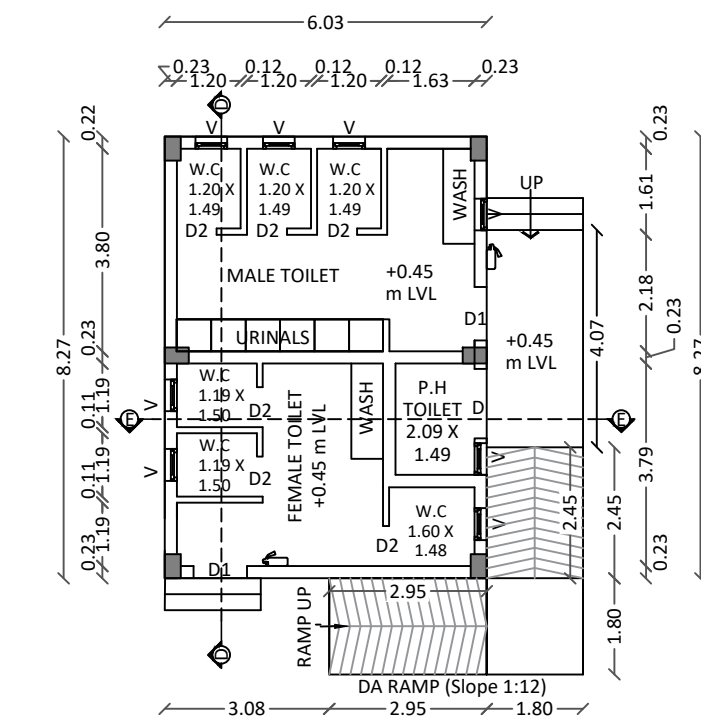
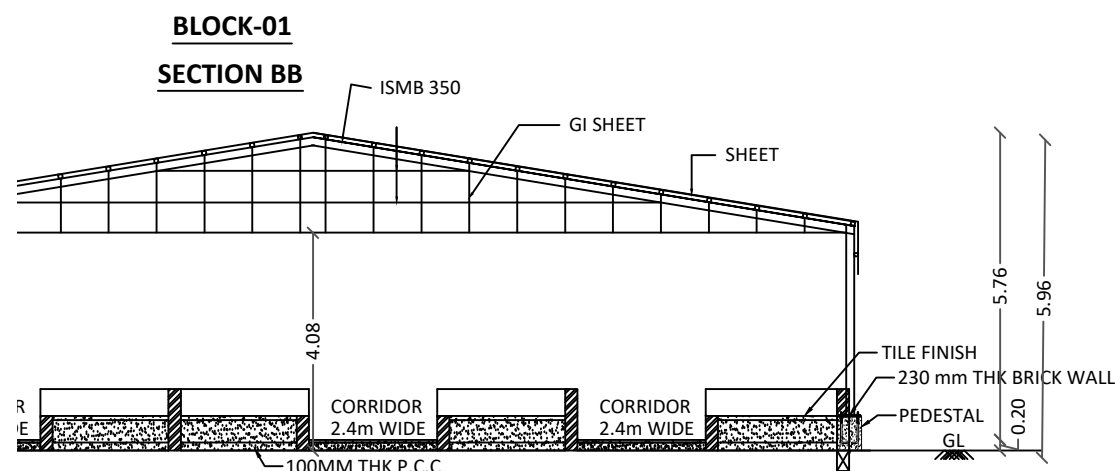


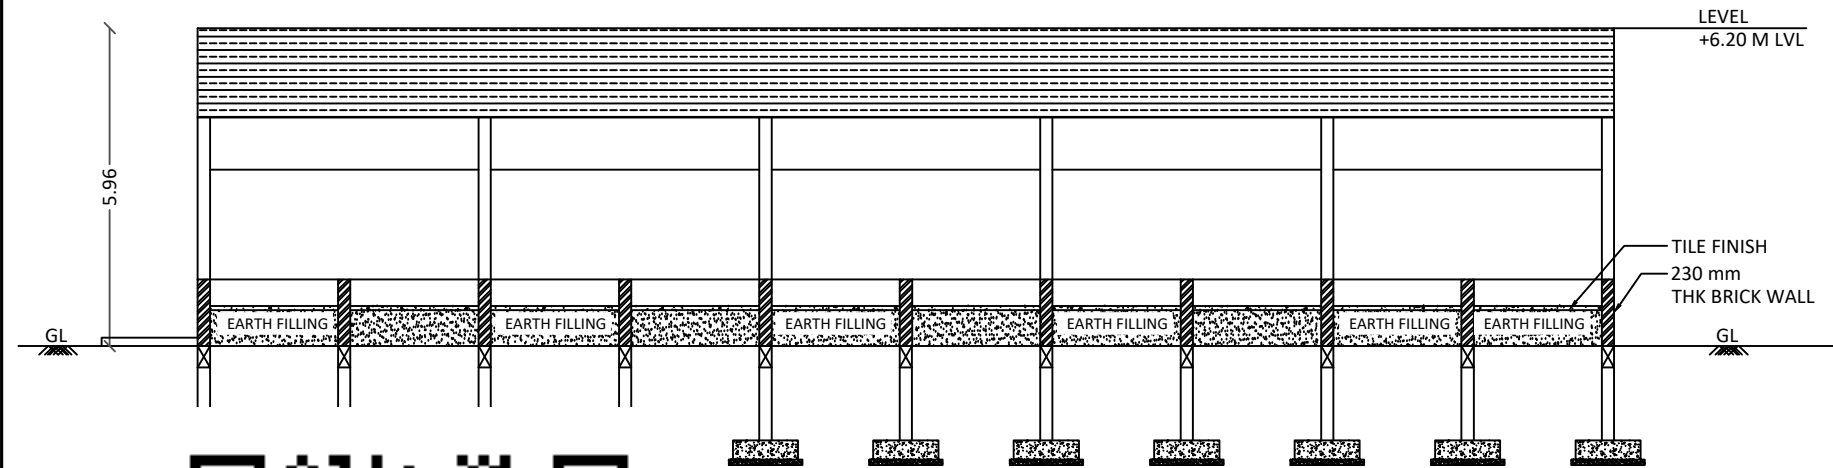

FLOOR PLAN			SHEET - 02/02	
FLOOR PLAN SHOWING THE PROPOSED CONSTRUCTION OF COMMERCIAL BUILDING (WEEKLY MARKET) IN WARD NO: C - CHIKKADASAMPALAYAM BLOCK NO: 5, T.S.NO.137 METTUPALAYAM TOWN, METTUPALAYAM TALUK, COIMBATORE DISTRICT.				
AREA OF THE DOCUMENT		4250.00 SQ.M (OR) 1.0502 ACRES		
AREA OF THE PATTA & FMB		4250.00 SQ.M (OR) 1.0502 ACRES		
SUPERIMPOSED AREA		4250.00 SQ.M (OR) 1.0502 ACRES		
AREA DETAILS				
BLOCK NO	DESCRIPTION	FSI AREA SQ.M	NON FSI AREA SQ.M	TOTAL BUILDUP AREA SQ.M
1.	MARKET - GROUND FLOOR	533.78	-	533.78
2.	TOILET - GROUND FLOOR	49.92	-	49.92
3.	CAFETERIA - GROUND FLOOR	18.89	-	18.89
TOTAL		602.59	-	602.59
CALCULATION:				
PLOT COVERAGE (P.C)		- 602.59 / 4250.00	x 100 = 14.18 %	
FLOOR SPACE INDEX (FSI)		- 602.59 / 4250.00	= 0.14	
SCALE		COLOR INDEX:		
1:100		SITE BOUNDARY		
1" EQ 8"0"		EXISTING ROAD		
(All Measurements are in Meter)		DRIVE WAY		
		PROPOSED BUILDING		
JOINERY DETAIL :				
Sl.NO	DESCRIPTION	SIZE (METERS)		
1	D - DOOR	1.30 X 2.10		
2	D1 - DOOR	1.00 X 2.10		
3	D2 - DOOR	0.76 X 2.10		
4	W - WINDOW	1.20 X 1.50		
5	V - VENTILATOR	0.60 X 0.60		
6	V1 - VENTILATOR	1.50 X 0.60		
PARKING DETAIL :				
DESCRIPTION		REQUIRED	PROVIDED	
TWO WHEELER PARKING		11 NOS	11 NOS	
CAR PARKING		11 NOS	09 NOS	
PH CAR PARKING		-	02 NOS	
NOTE :				
FIRE EXTINGUISHER				
Commissioner Mettupalayam Municipality				
APPLICANT				
S. SAJEEESH M.E. (Structural Engineering) Registered Engineer Grade-II (SE) CLPA Reg. No: CBE LPA/RE/GR/11/19/08/038 No: 13, KUMARAN NAGAR, V.E. ROAD, COIMBATORE - 641 035, sajeeeshm@gmail.com				
REGISTERED ENGINEER				
S. SAJEEESH M.E. (Structural Engineering) Registered Engineer Grade-I (SE) CLPA Reg. No: CBE LPA/RE/GR/19/08/094 ATTAPALAYAM, MUTHUR POST, POLLACHI TALUK - 642 005, sajeeeshm@gmail.com				
REGISTERED STRUCTURAL ENGINEER				
S. RAJA B.E. (Civil Engineering) Registered Construction Engineer (CE) CLPA Reg. No: CBE LPA/CE/19/08/094 ATTAPALAYAM, MUTHUR POST, POLLACHI TALUK - 642 005, sajeeeshm@gmail.com				
REGISTERED CONSTRUCTION ENGINEER				

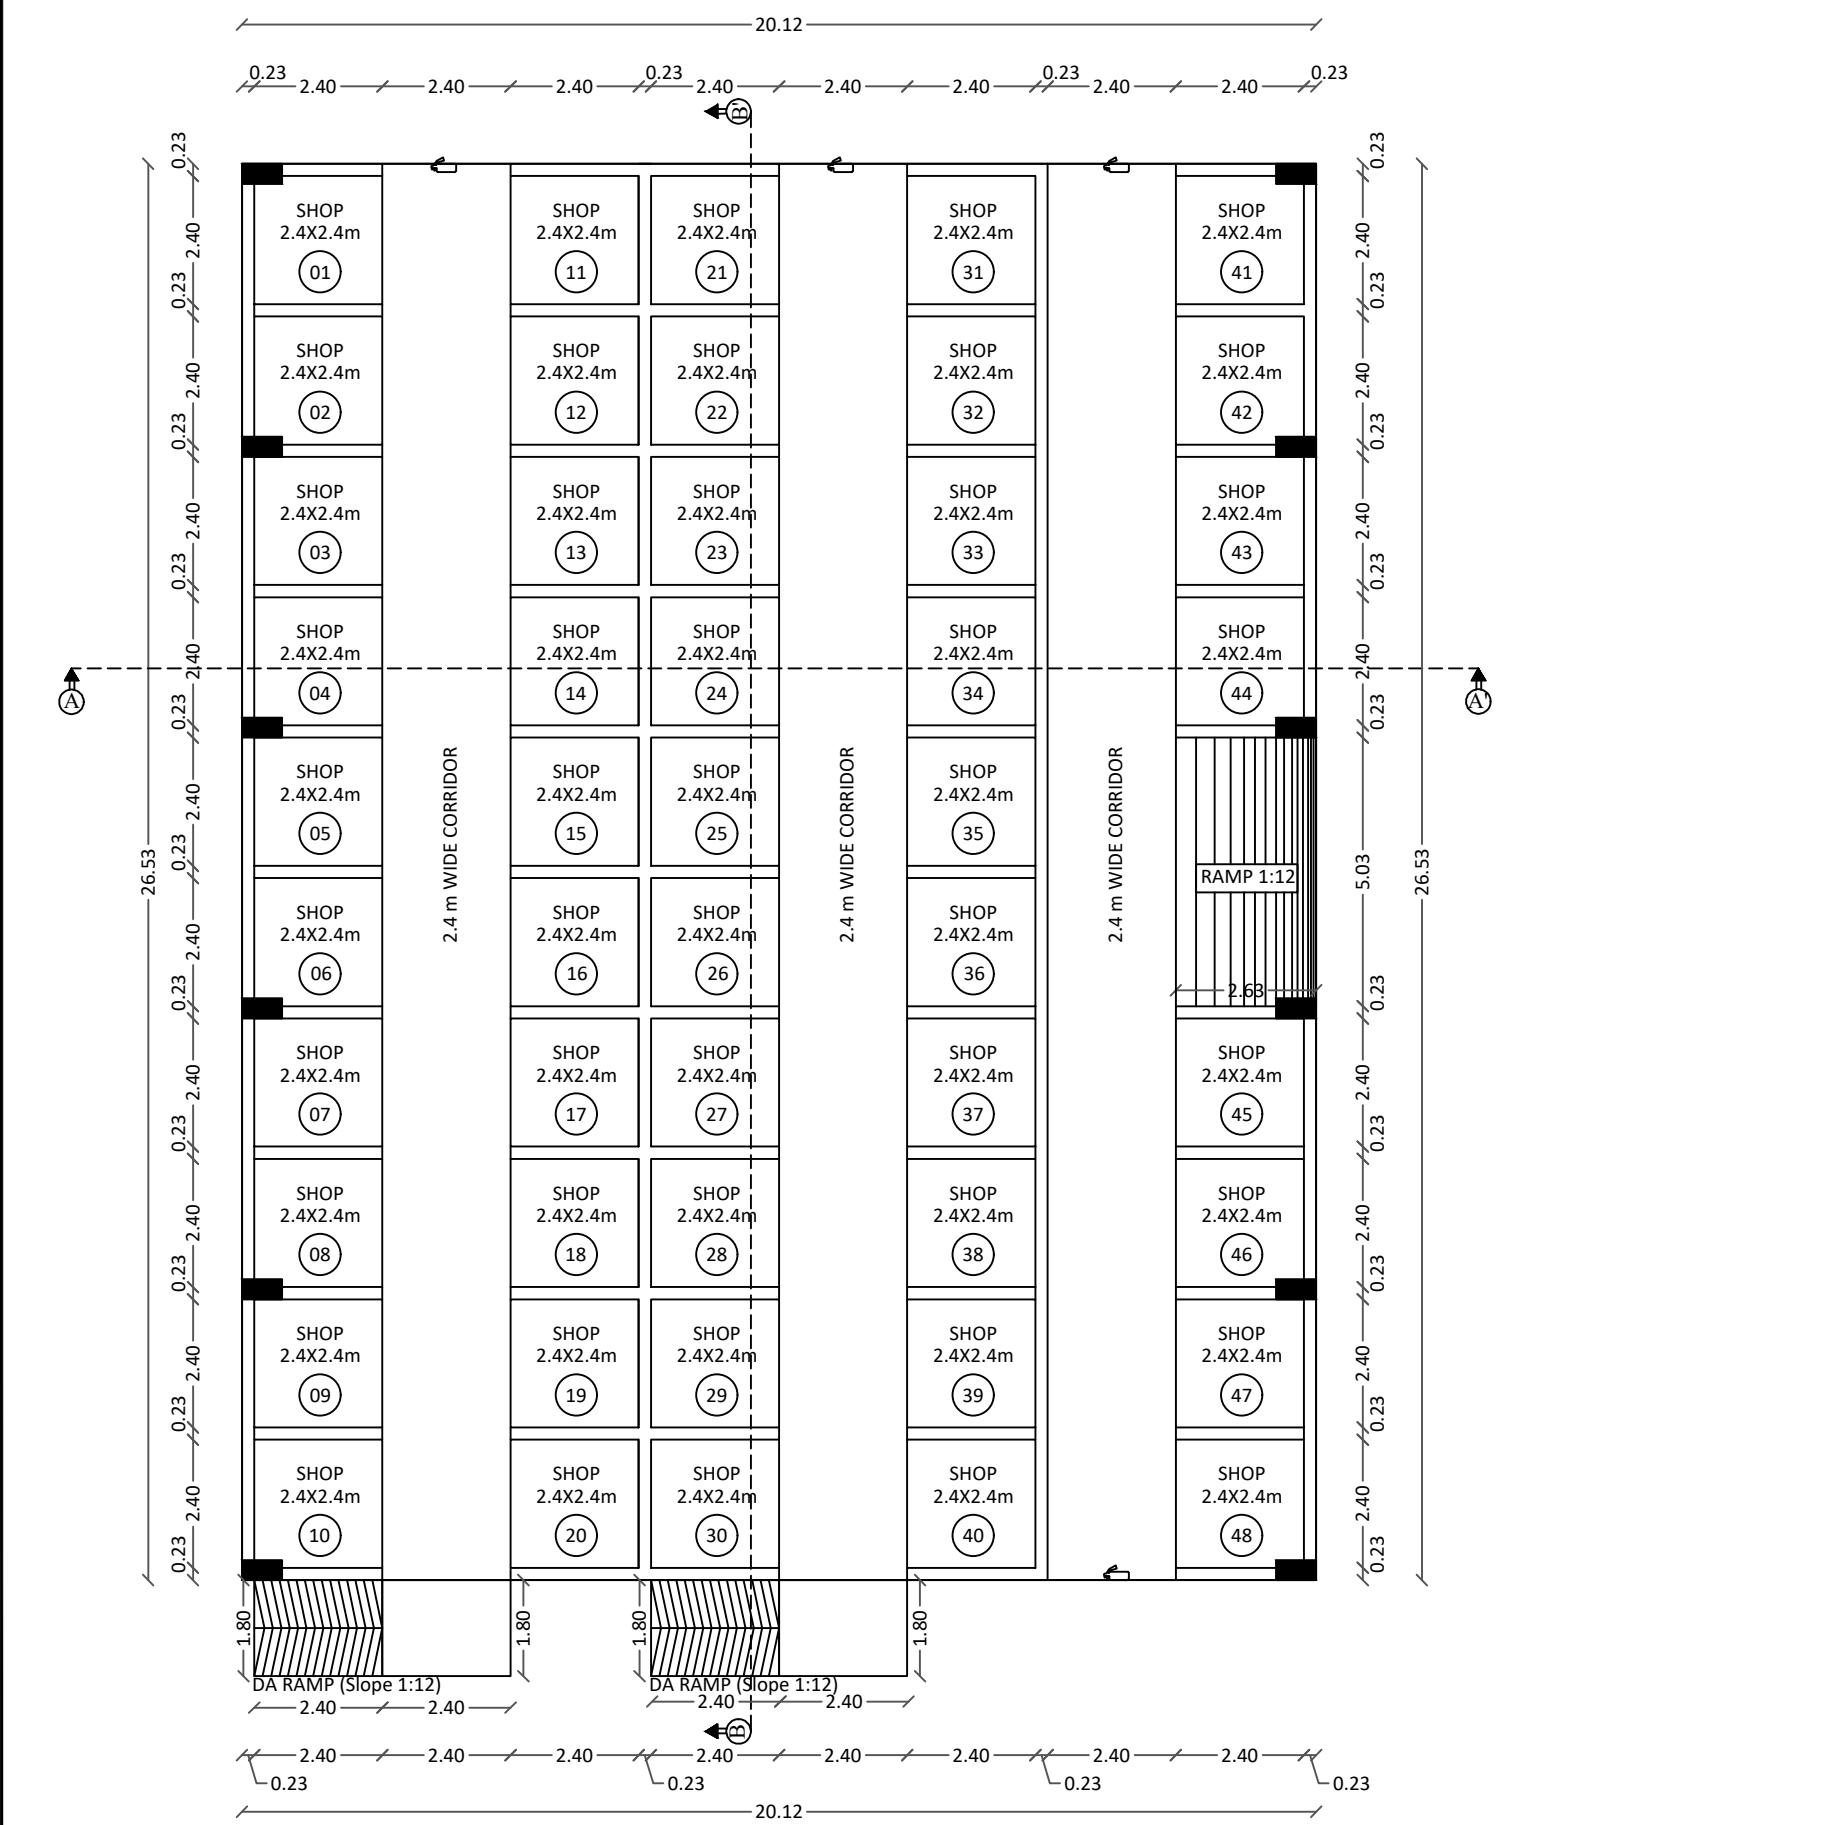