



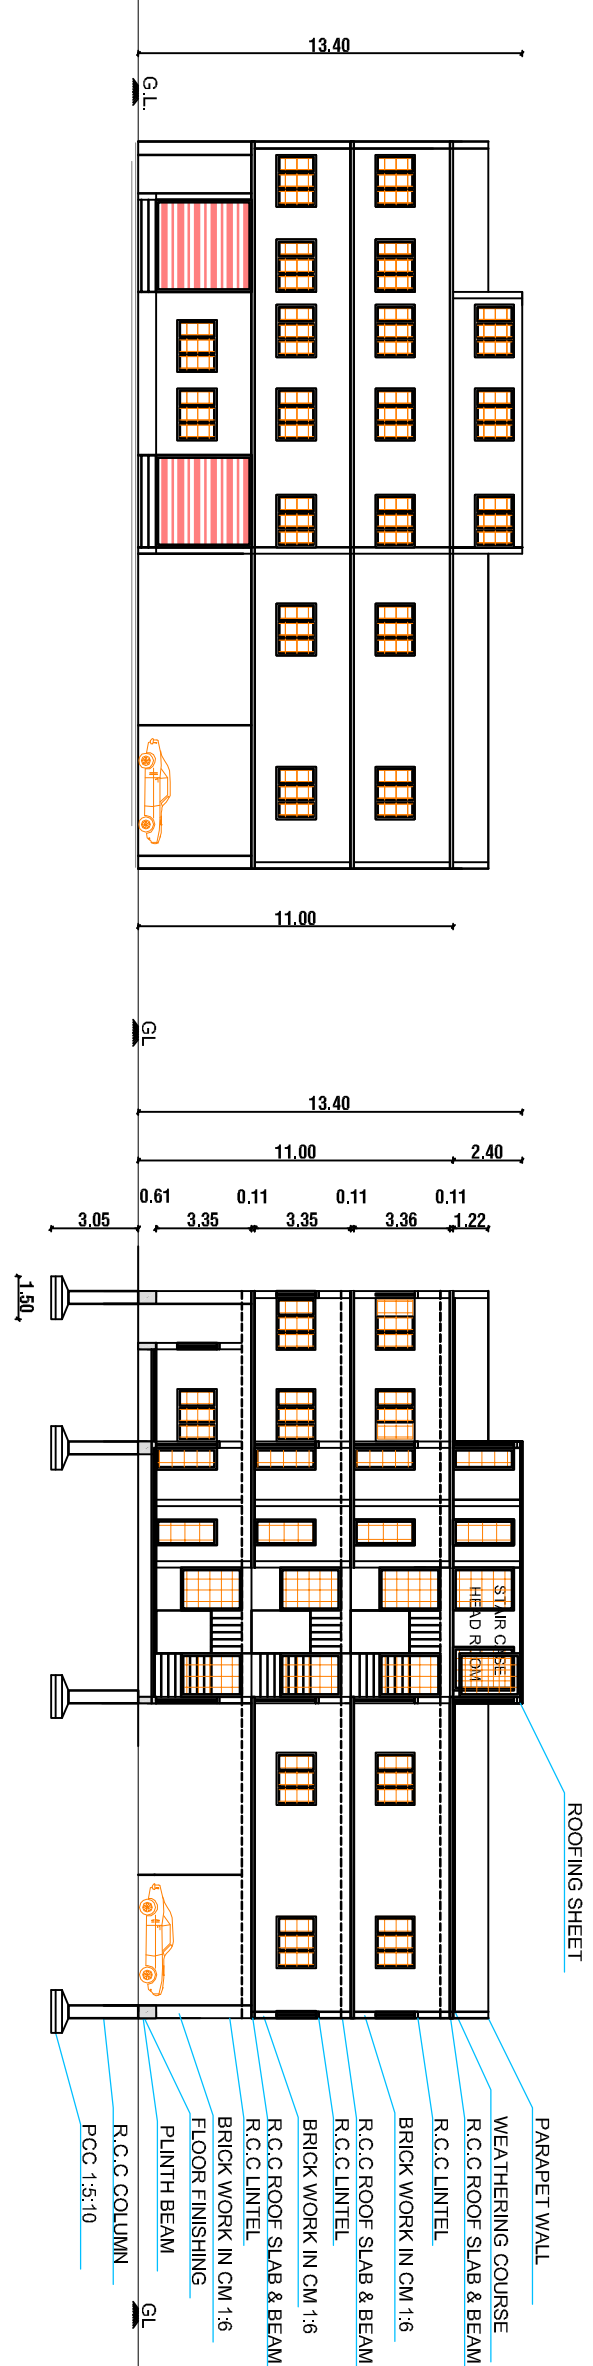


EASTERN SIDE ELEVATION

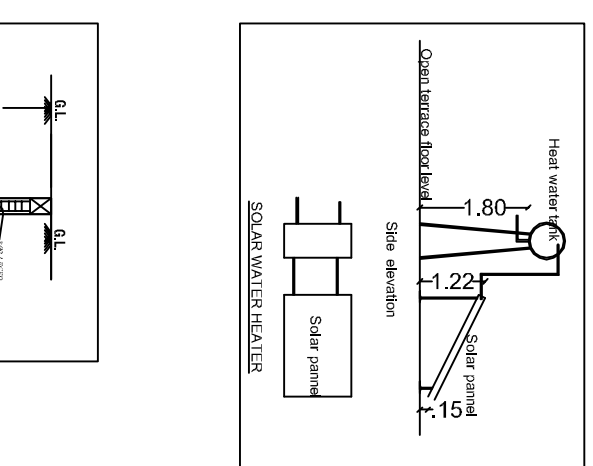


SECTION ON "AA"


Online Application Number : SWP/BPA/371367/2024/TCP
SWP/ SITE APPROVAL / DTCP / MA.VA. No: 67 / 2025
SWP/ DTCP / PLANNING PERMISSION No: 84 / 2025

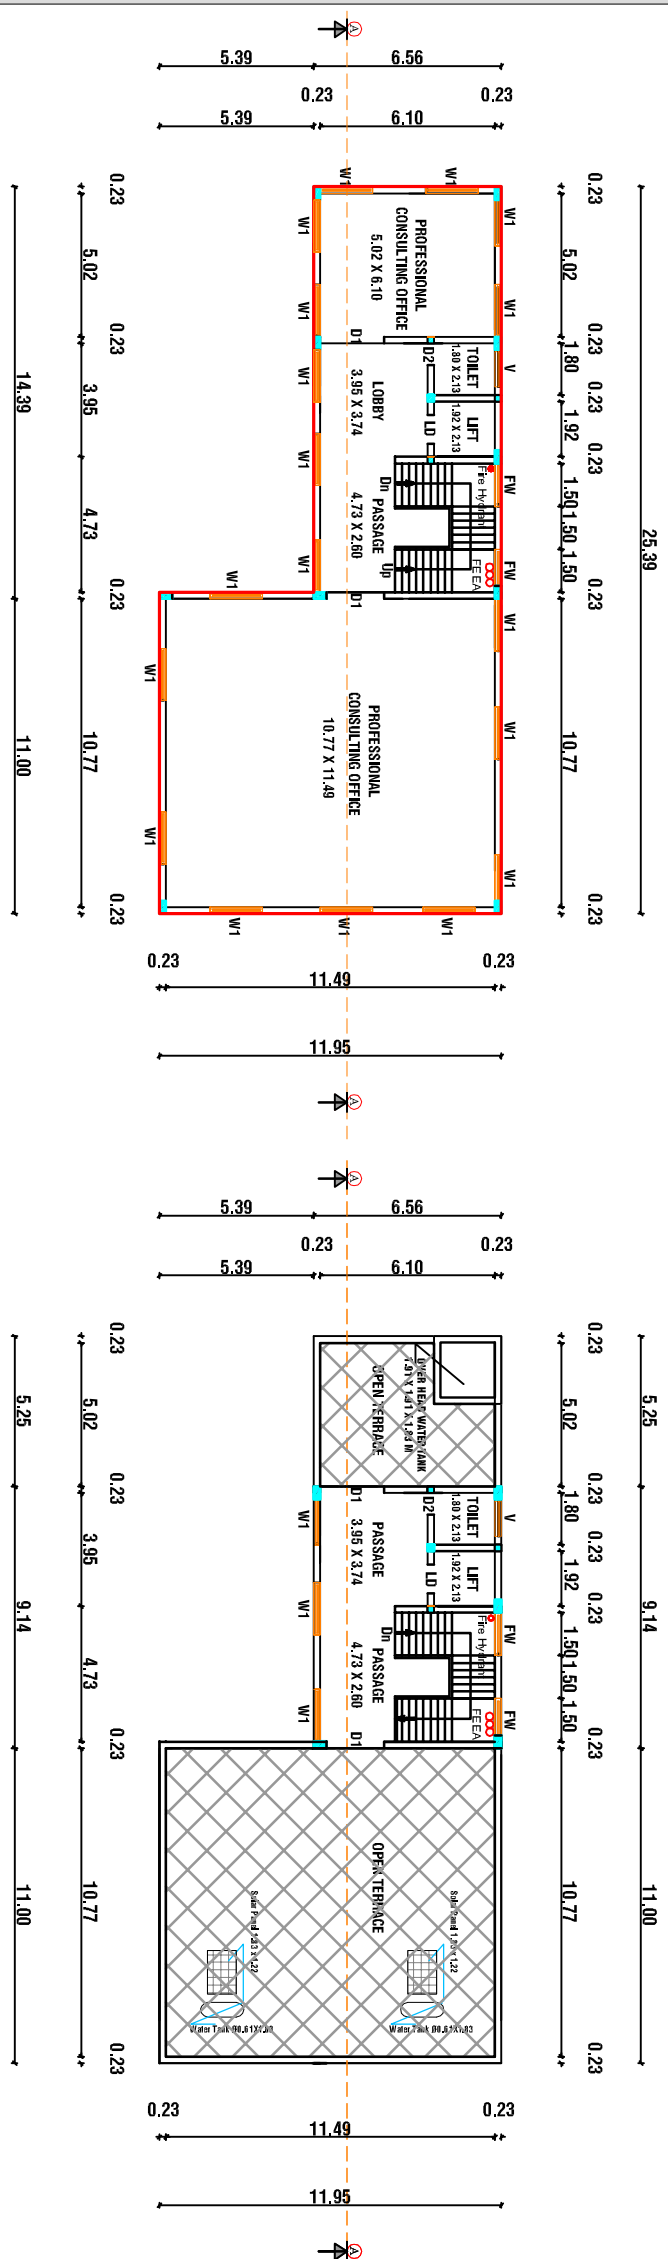


SECOND FLOOR PLAN

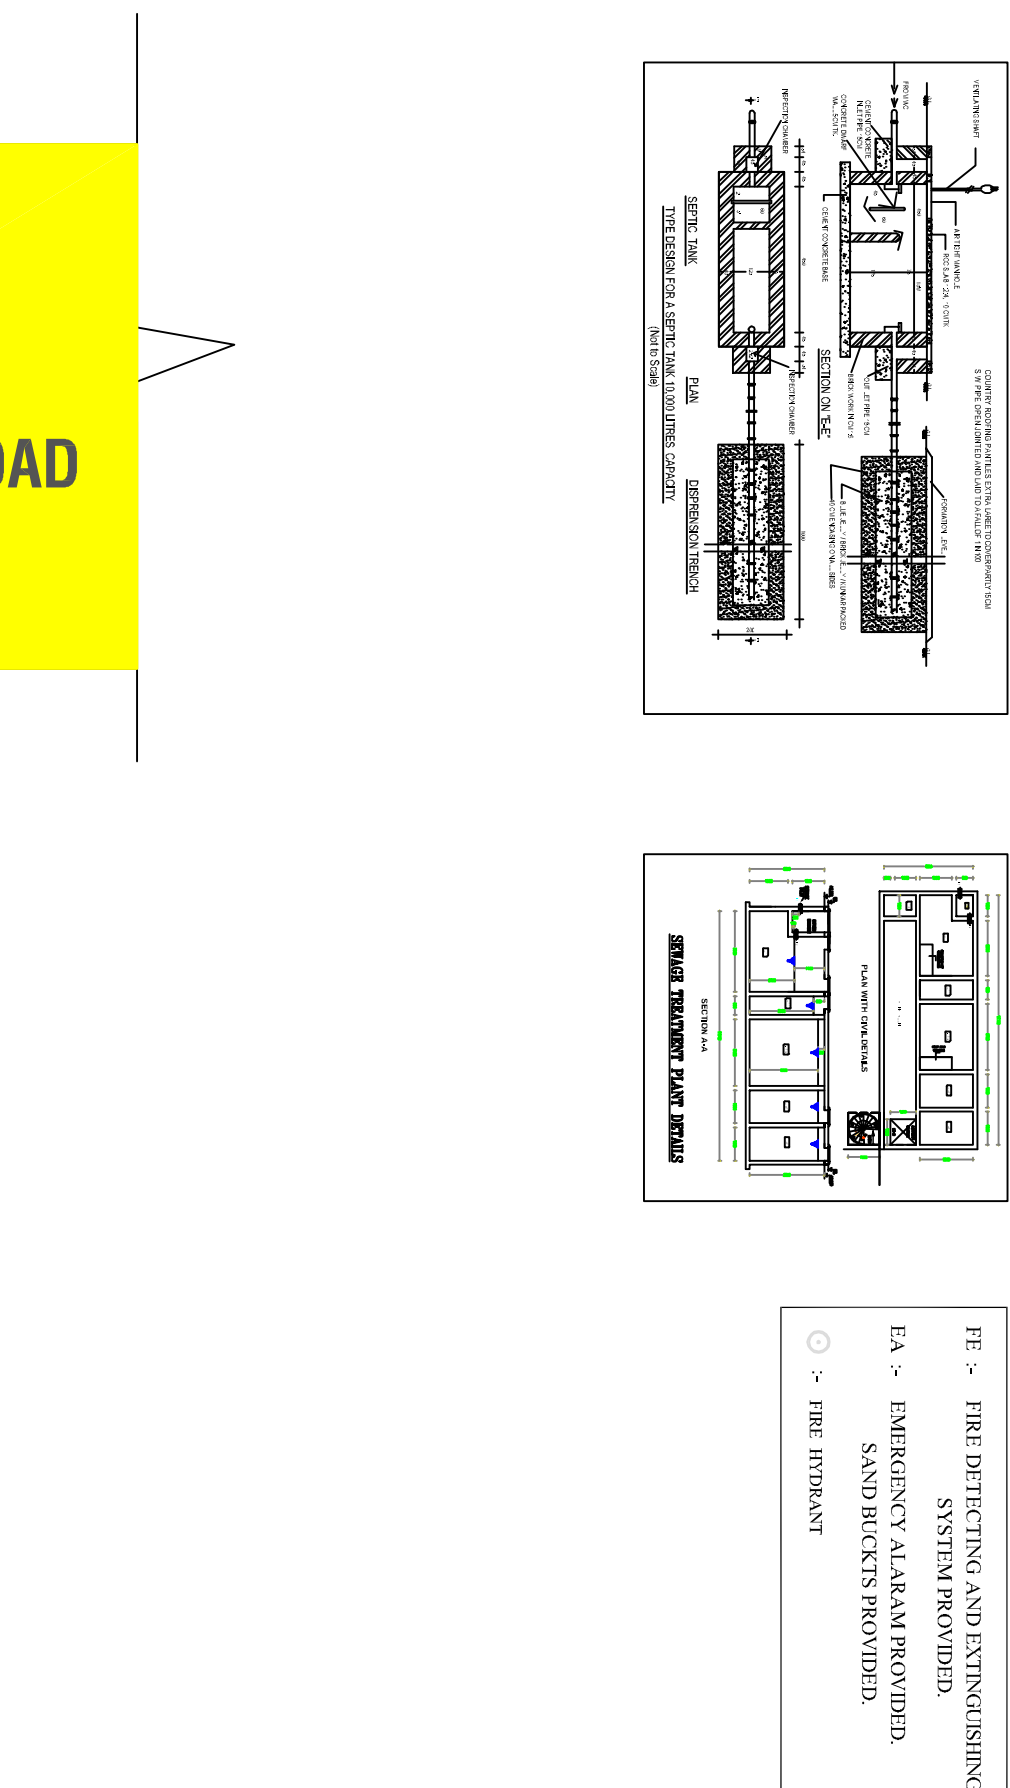


TERRACE FLOOR HEAD ROOM PLAN

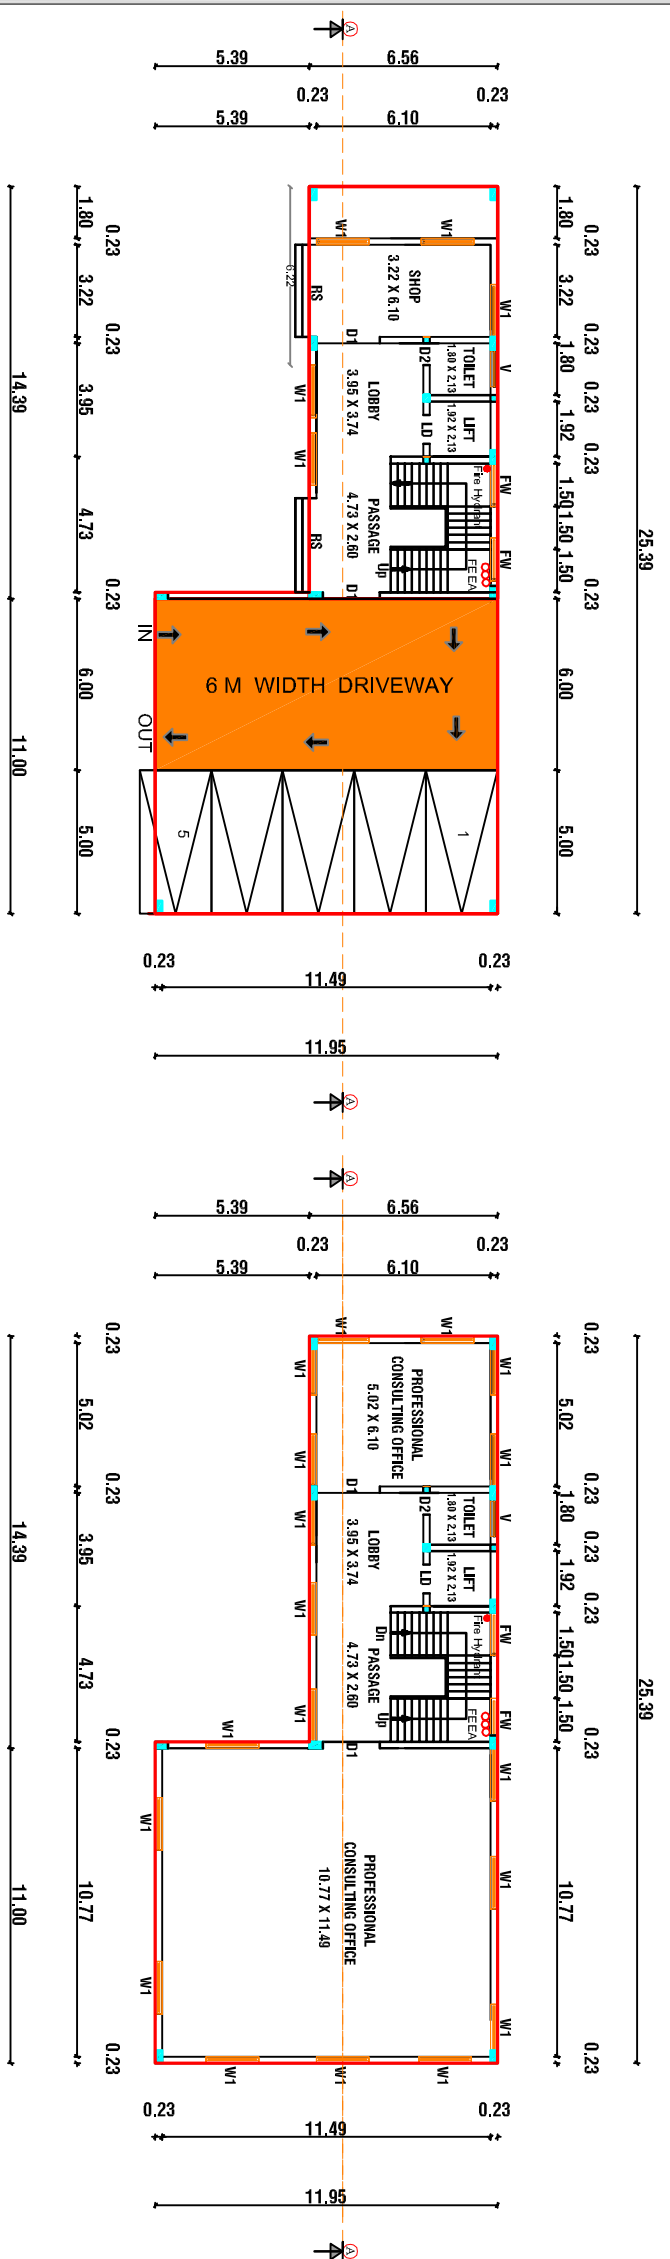


GROUND FLOOR PLAN


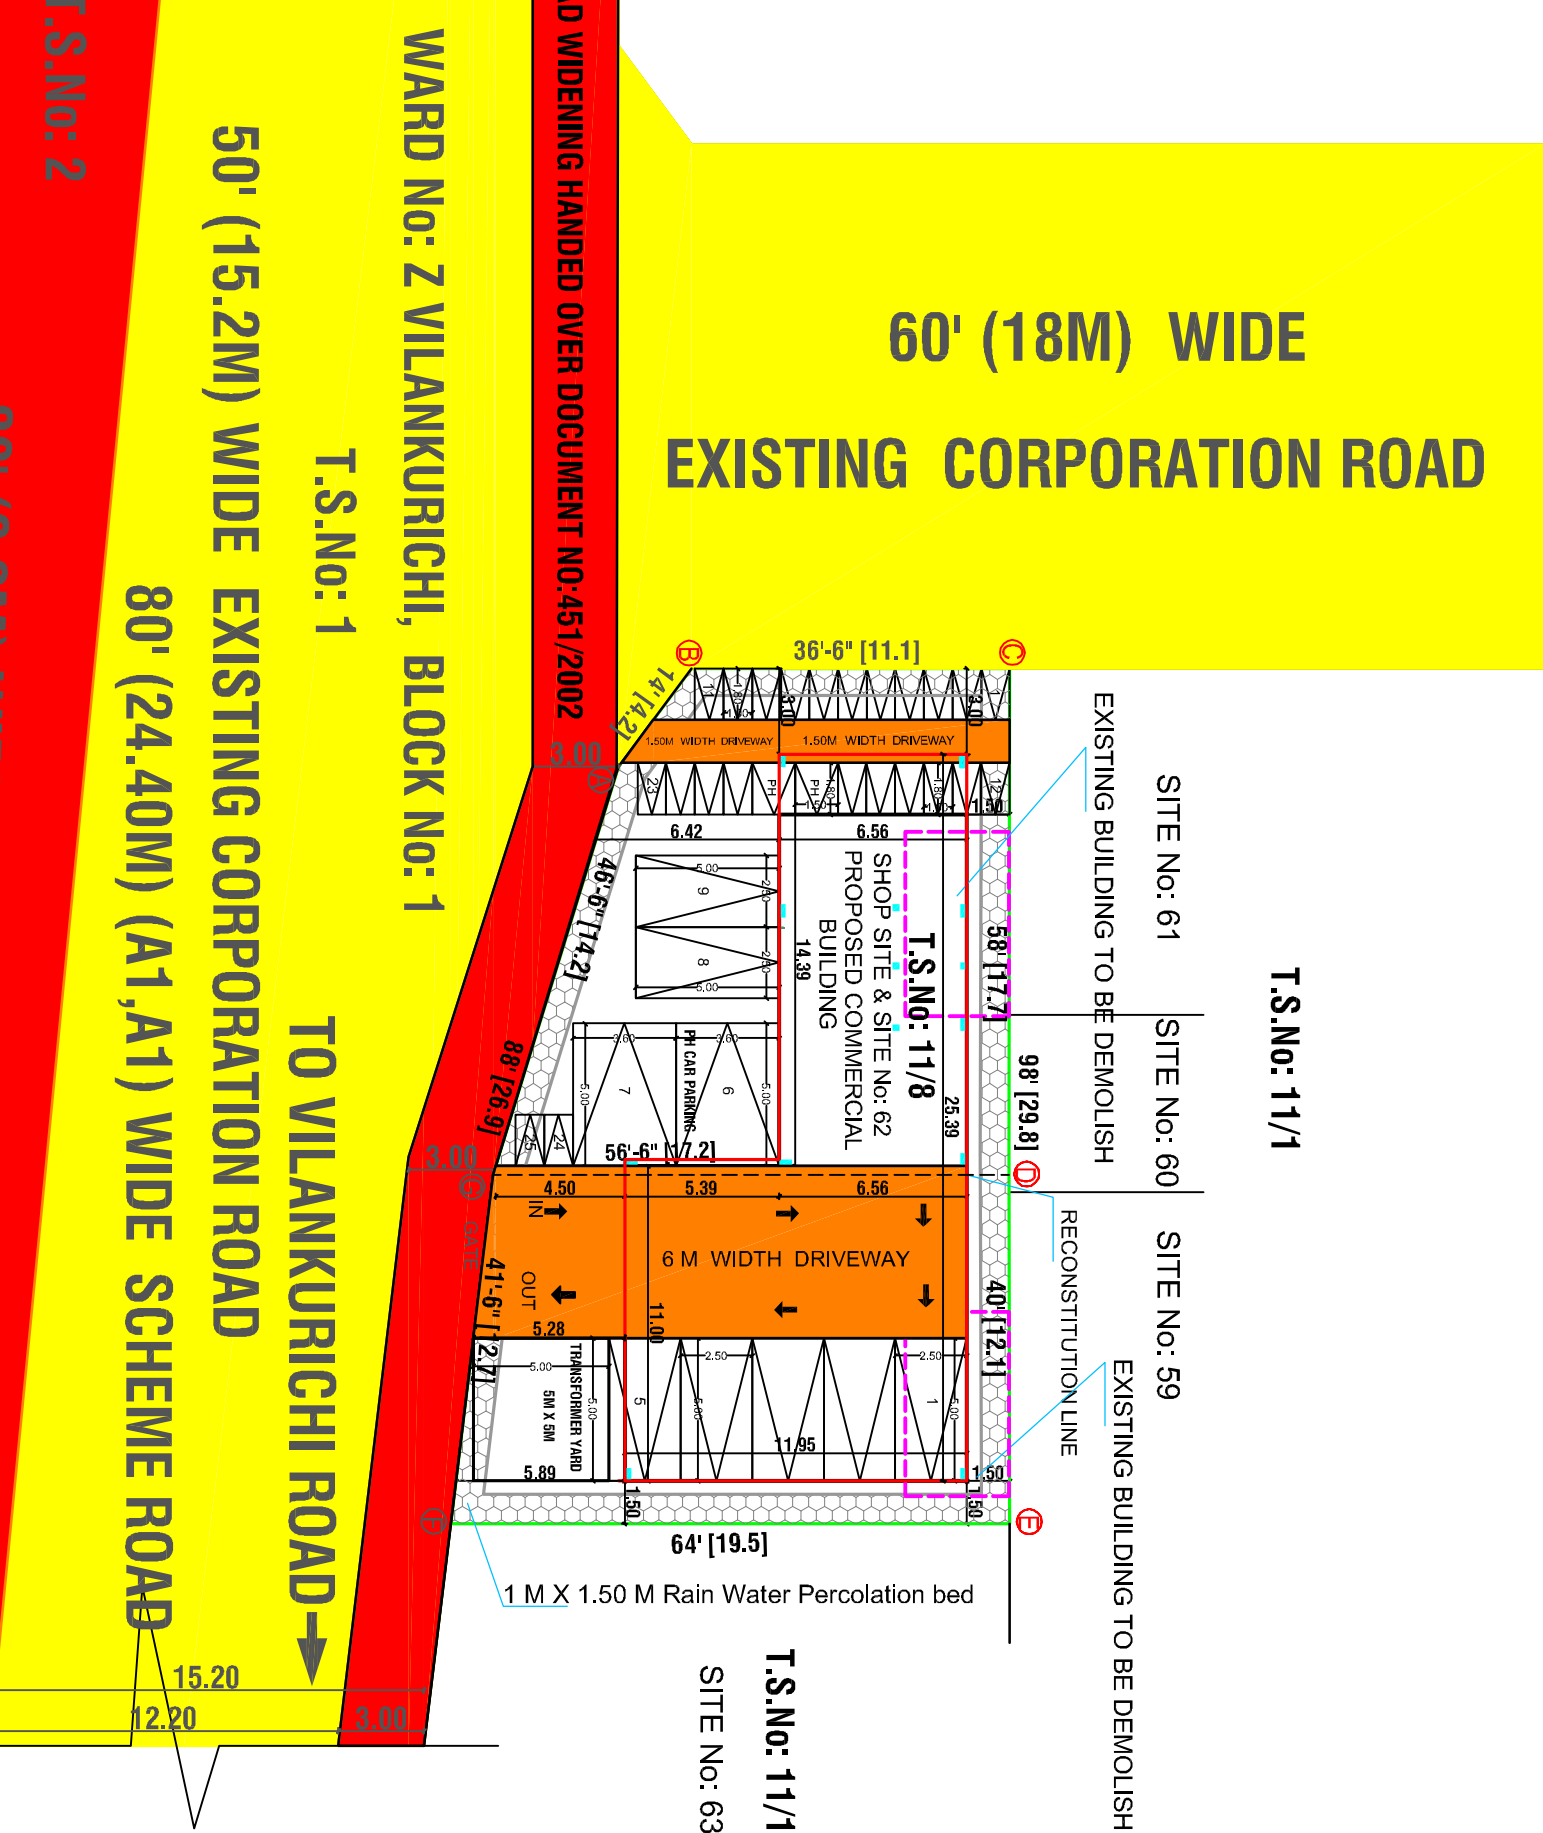


FIRST FLOOR PLAN

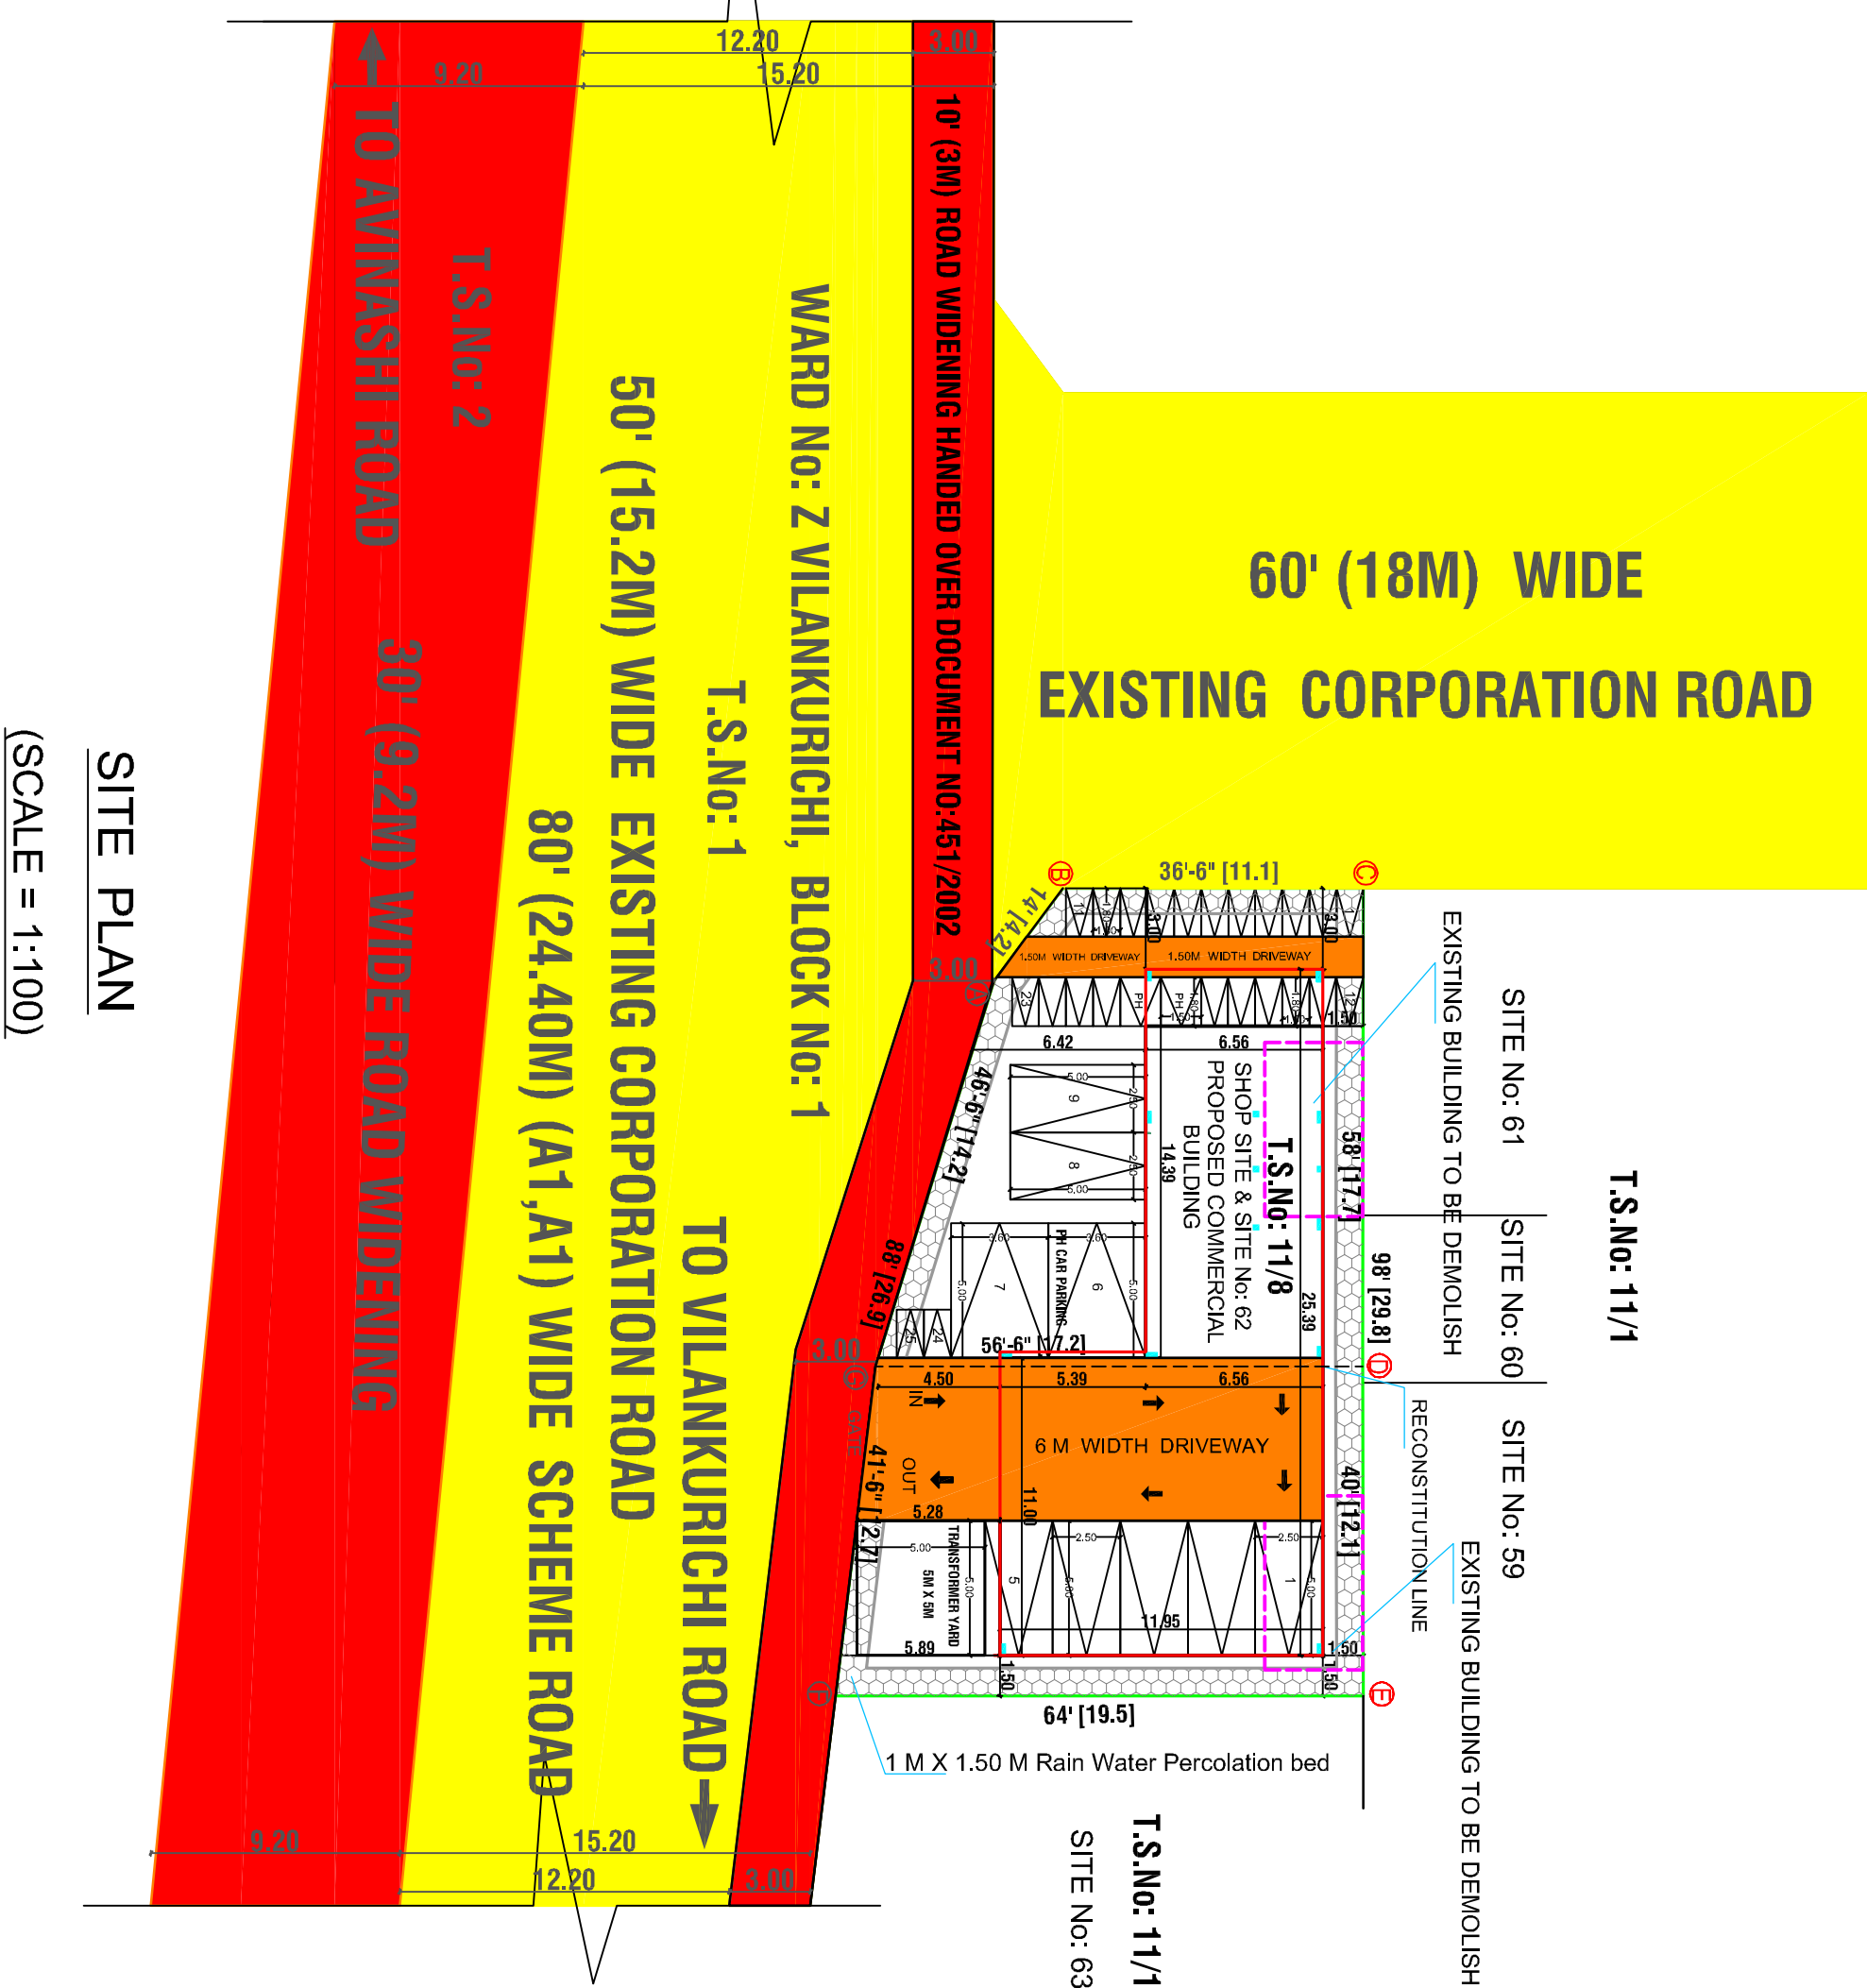

SITE PLAN
(SCALE = 1:100)

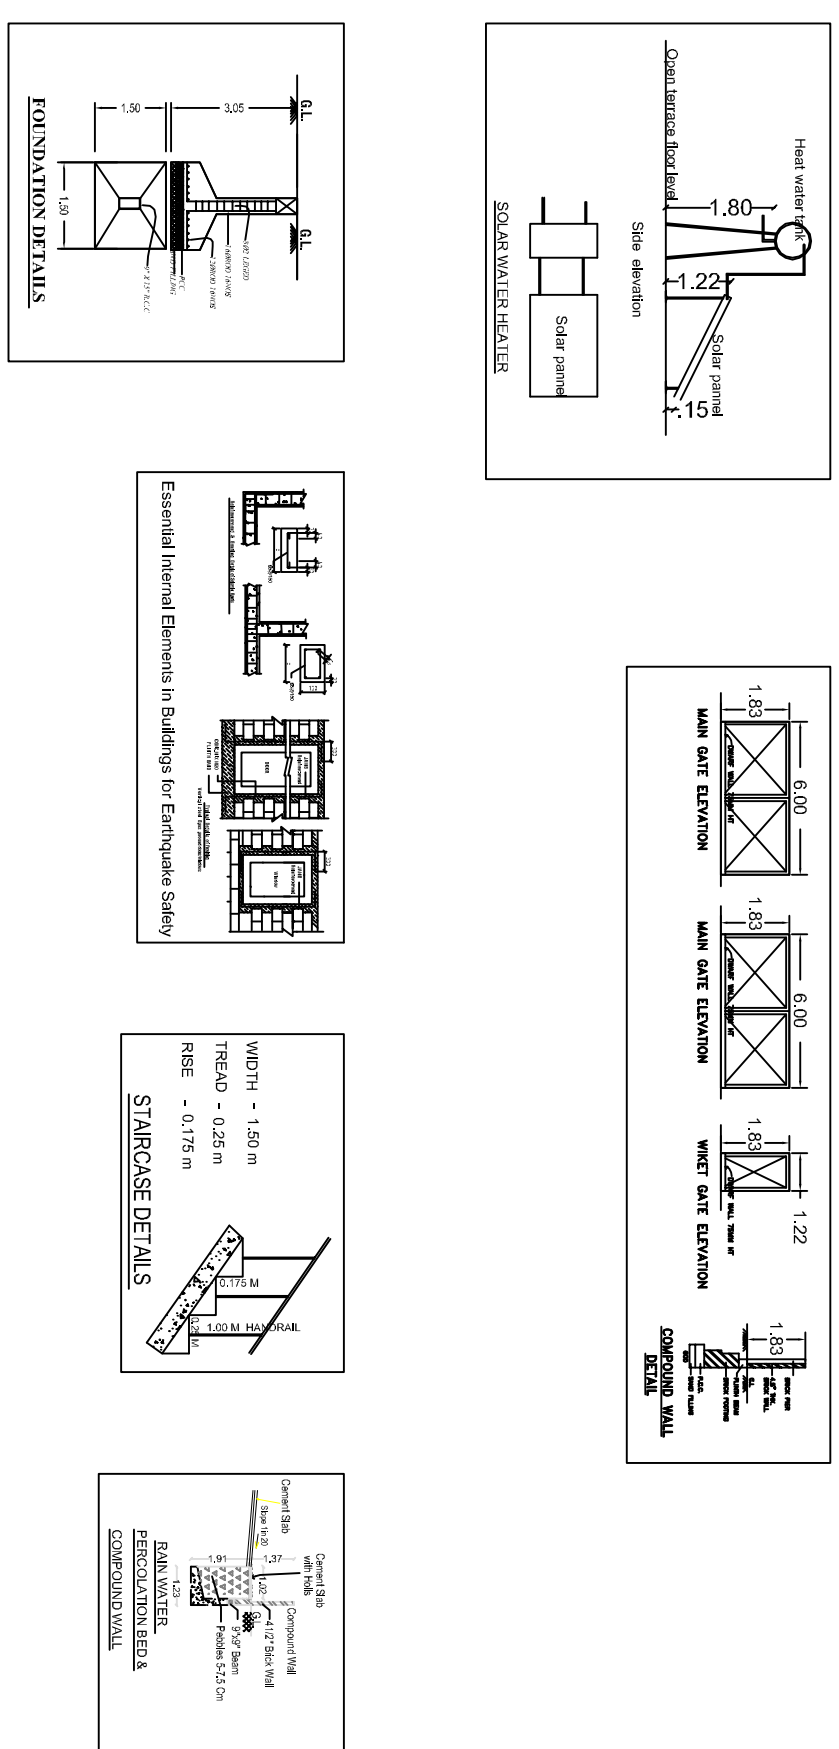

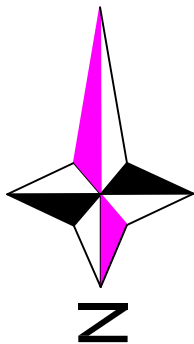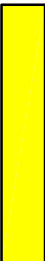PLAN SHOWING THE PROPOSED RECONSTITUTION SITE AND CONSTRUCTION OF THE COMMERCIAL OFFICE BUILDING IN WARD No: 25 (Y) VILANKURICHI, BLOCK No: 01, T.S.No: 11/8, (OLD S.F.No: 233 OF VILANKURICHI VILLAGE), AT SHOP SITE & SITE No: 62, EAST ZONE, COIMBATORE CORPORATION,									
LAYOUT APPROVED L.P/R D.T.C.P. No: 165/2002, DATED: 5.7.2002									
ALL DIMENSIONS ARE IN METER									
SCALE = 1:100					COMMERCIAL OFFICE BUILDING				
AREA DETAILS :-					SQ.FT	SQ.M			
AREA OF THE SITE [As per Document]					5353.00	497.30			
AREA OF THE SITE [As per T.S.L.R]					5353.00	497.30			
AREA OF THE SUPERIMPOSED PLOT AREA					5353.00	497.30			
FLOOR NAME :-		FSI Area IN SQ.M	Non FSI Area IN SQ.M	Total Built up Area IN SQ.M					
GROUND FLOOR		104.24	115.63	219.87					
FIRST FLOOR		219.87	—	219.87					
SECOND FLOOR		219.87	—	219.87					
TERRACE FLOOR		—	59.96	59.96					
TOTAL		543.98	175.59	719.57					
FLOOR SPACE INDEX (FSI)		=	543.98	=	1.094				
FSI LIMITATION <= 2.00		=	497.30						
PLOT COVERAGE		=	219.87	=	44.21%				
			497.30						
TOTAL HEIGHT OF THE BUILDING = 13.40 M									
PARKING DETAILS:-									
DESCRIPTION		REQUIRED	PROVIDED						
CAR PARKING		9 Nos.	9 Nos.						
TWO WHEELER		24 Nos.	25 Nos.						
JOINERY DETAILS:-					METRE				
RS		ROLLING SHUTTER	3.29 x 3.05						
LD		LIFT DOOR	1.00 x 2.13						
D1		DOOR	2.00 x 2.13						
D2		DOOR	0.76 x 2.13						
W1		WINDOW	1.83 x 1.37						
FW		FRENCH WINDOW	1.50 x 2.13						
V		VENTILATOR	1.22 x 0.76						
COLOUR INDEX									
SITE BOUNDARY		--							
EXISTING BUILDING TO BE DEMOLISH		--							
PROPOSED BUILDING		--							
EXISTING ROAD		--							
SCHEME ROAD WIDENING		--							