




PLAN SHOWING THE ACTUAL CONSTRUCTION OF R.C.C. ROOF FIRST FLOOR RESIDENTIAL BUILDING IN OVER THE EXISTING GROUND FLOOR BUILDING AT SY.NO : 361/7A1A1B ,PATTA NO: 2028, WARD NO : 15, PUDUGAI-EMBAL ROAD, ARIMALAM , ARIMALM TOWN PANCHAYATH ,THIRUMAYAM TALUK , PUDUKKOTTAI DISTRICT.

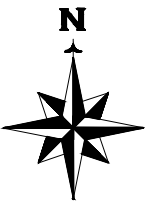

OWNER NAME : S.THENMOZHI W/O SARAVANAN

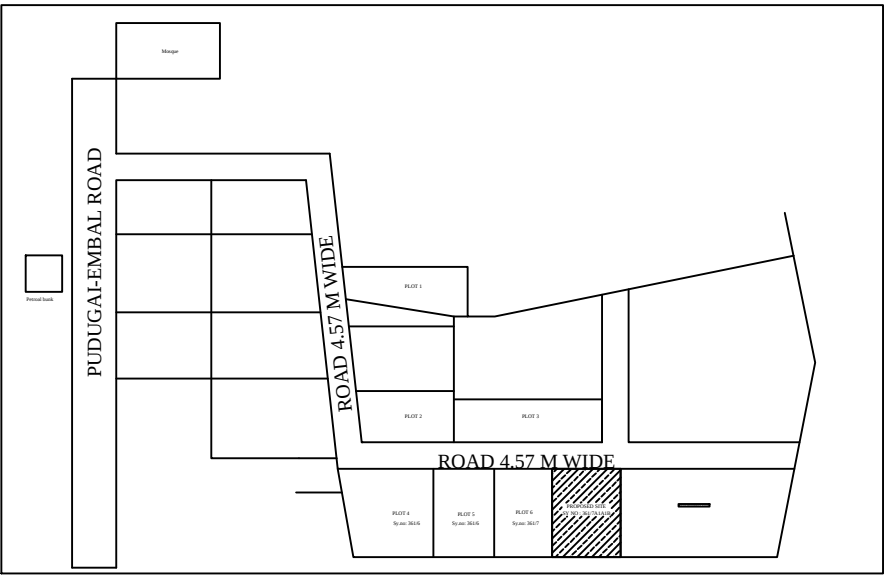


TOPO PLAN NOT TO SCALE

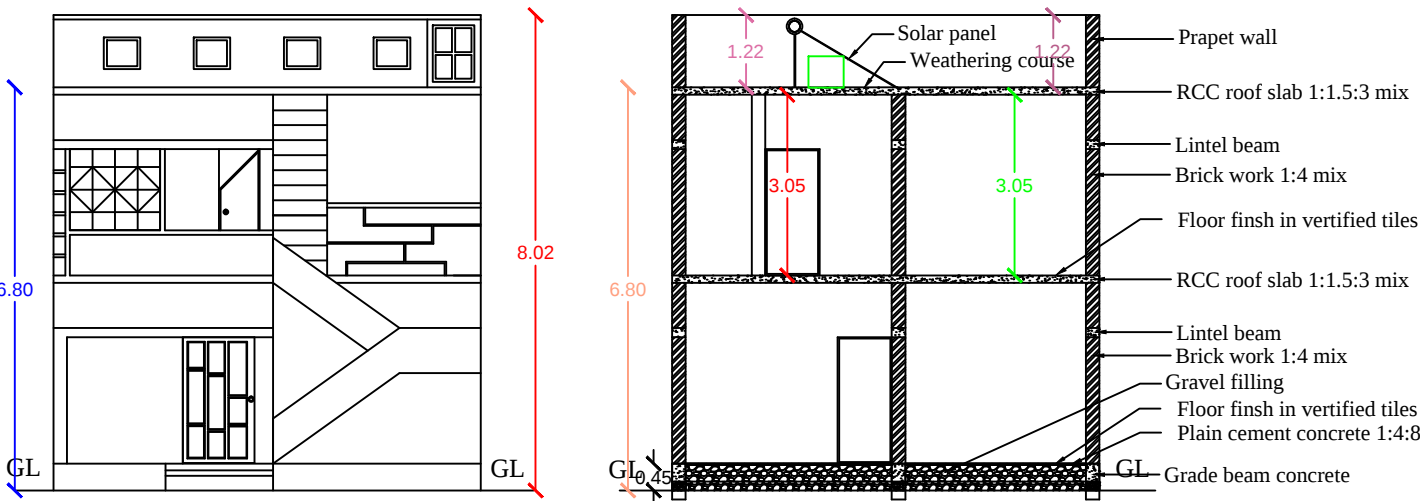


ELEVATION

SECTION ON AB

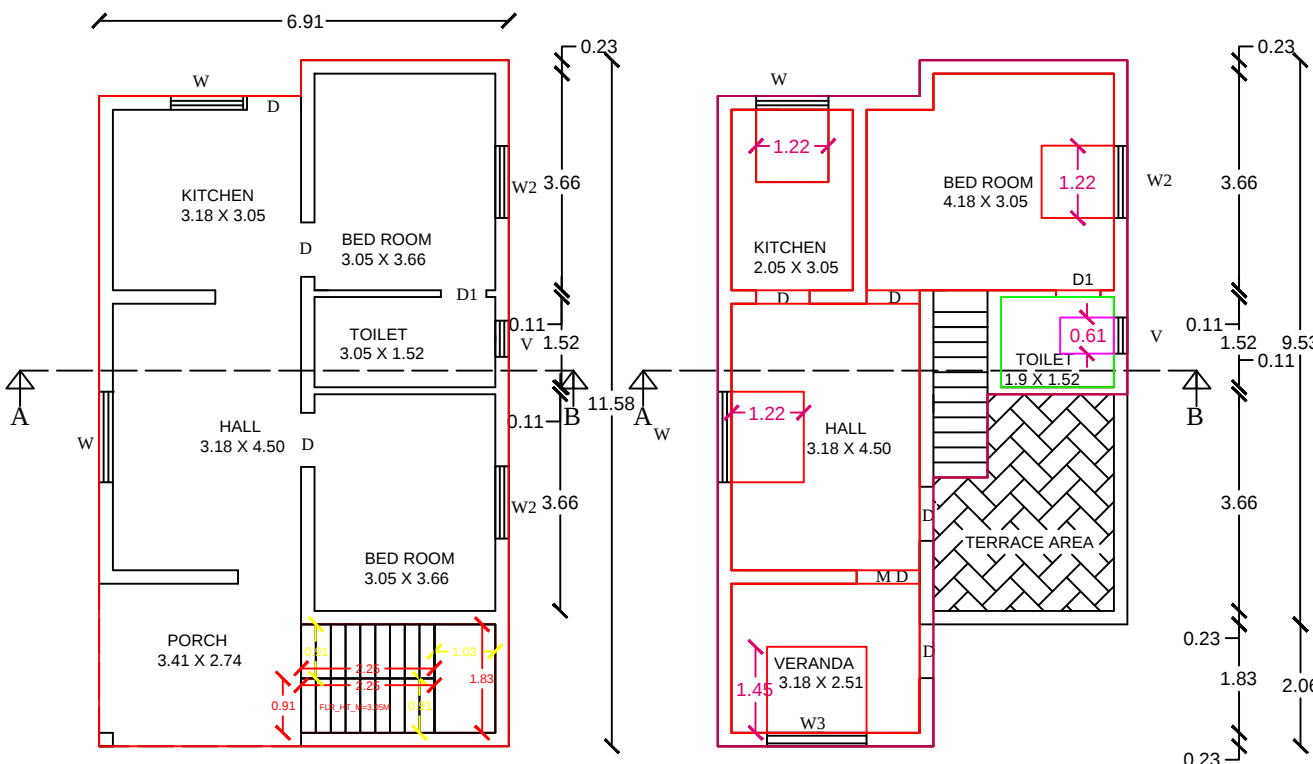

GROUND FLOOR PLAN

FIRST FLOOR PLAN

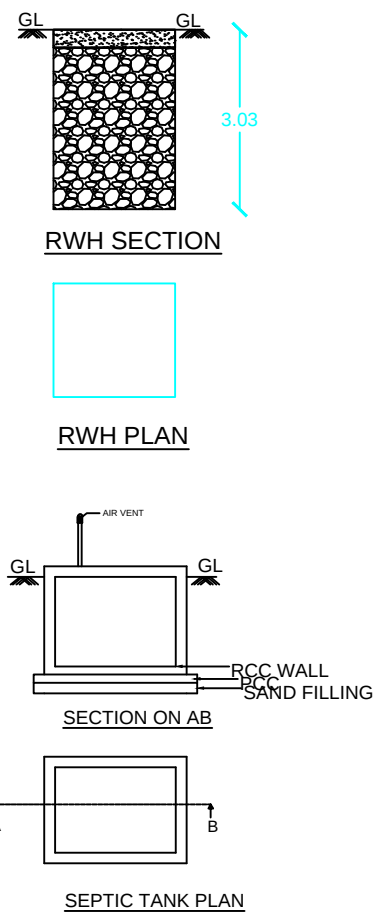


RWHS SECTION


RWHS PLAN

SECTION ON AB


SEPTIC TANK PLAN

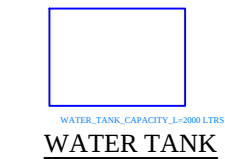


WATER TANK

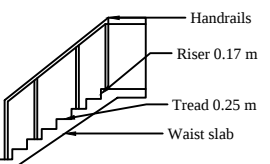

STAIRCASE DETAILS

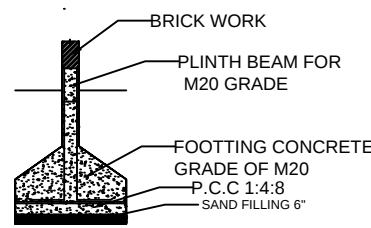


FOOTING DETAILS

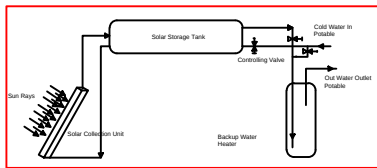

SOLAR WATER HEATER

SITE PLAN

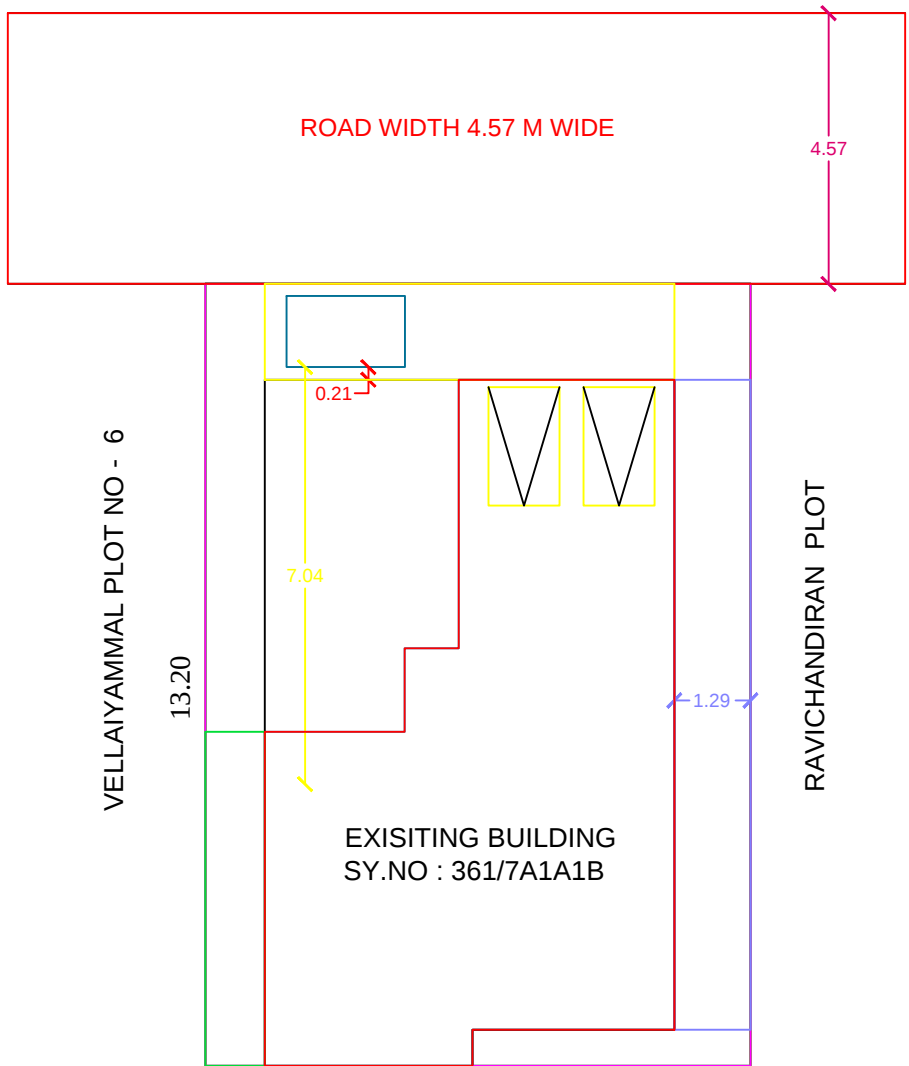

EXISTING BUILDING
SY.NO : 361/7A1A1B

CHELLAPPAN LAND

JOI

TYPE		
MD		13
D	DOOR	0.91 X 2.13
D1	DOOR-1	0.75 X 2.13
W	WINDOW	1.52 X 1.52
W1	WINDOW-1	0.91 X 0.91
W2	WINDOW -2	1.22 X 1.22
V		0.61 X 0.91
W3	WINDOW -3	1.68 X 1.37

AREA DETAILS:

	SQ.FT	SQ.M
SITE AREA	1306.70	121.44
EXI.GROUND FLOOR AREA	838.84	77.96
PRO.FIRST FLOOR AREA	643.56	59.81
VACANT AREA	467.84	43.48

NOTE :

1. ALL DIMENSIONS ARE IN METER.
2. ALL WINDOW SHUTTERS ARE OPENNING OUTWARDS
3. ALL WASTE WATER UTILIZED FOR GARDEN
4. SOLAR WATER SYSTEM WILL BE PROVIDED
5. U- TRAP WILL BE PROVIDED IN SEPTIC TANK

APPLICANT SIGNATURE :

S. Thenmozhi

ENGINEER SIGNATURE :

Er. B. VEERAMUTHU, B.E.,
Licensed Building Surveyor
Licence No: 228/2023-24
ARI GANGA INFRA PROJECTS PVT. LTD.,
ARIMALAM - 622 201
Cell No: 8489857006