
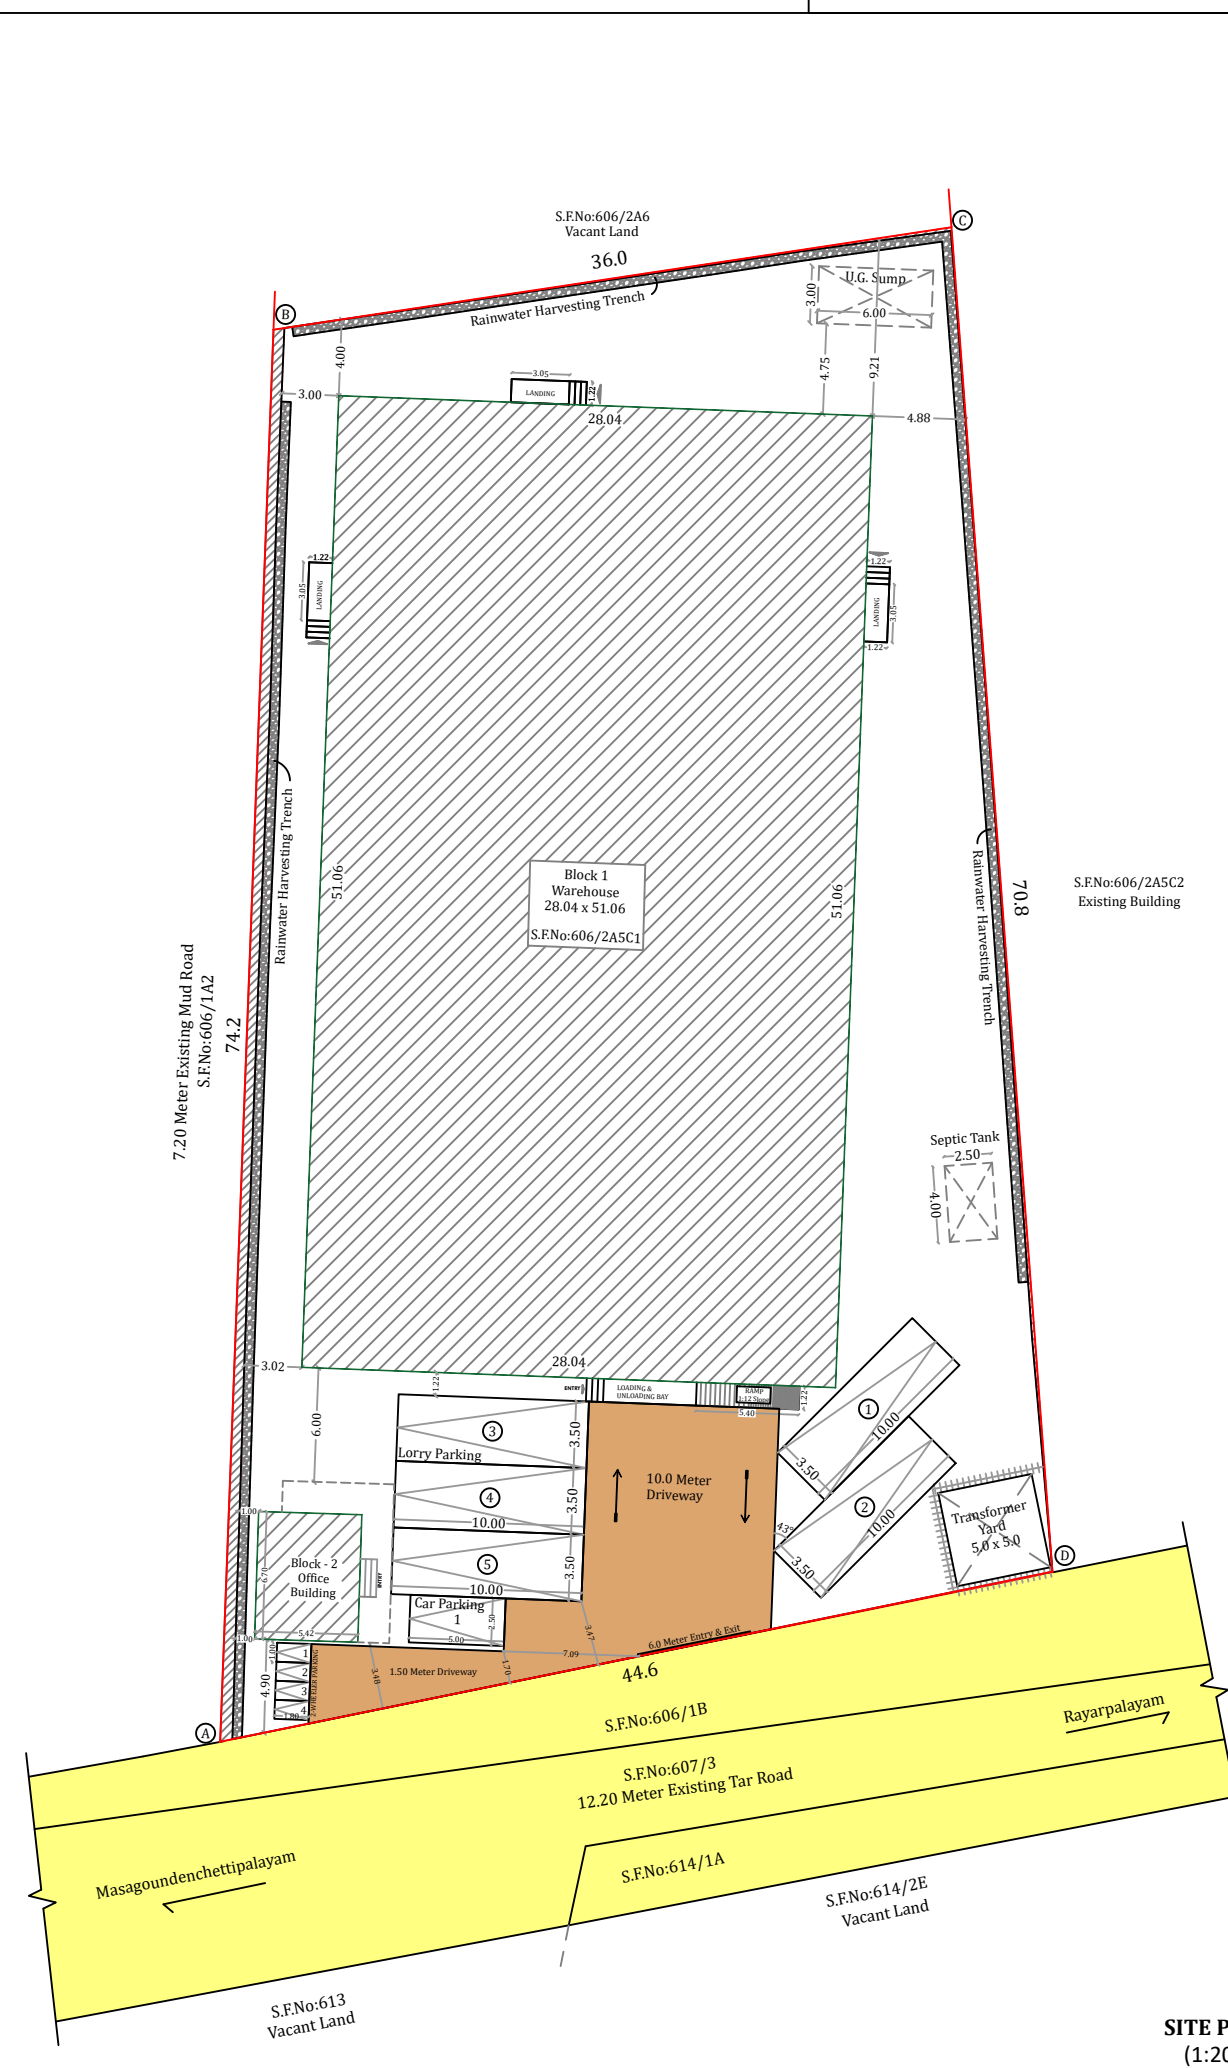
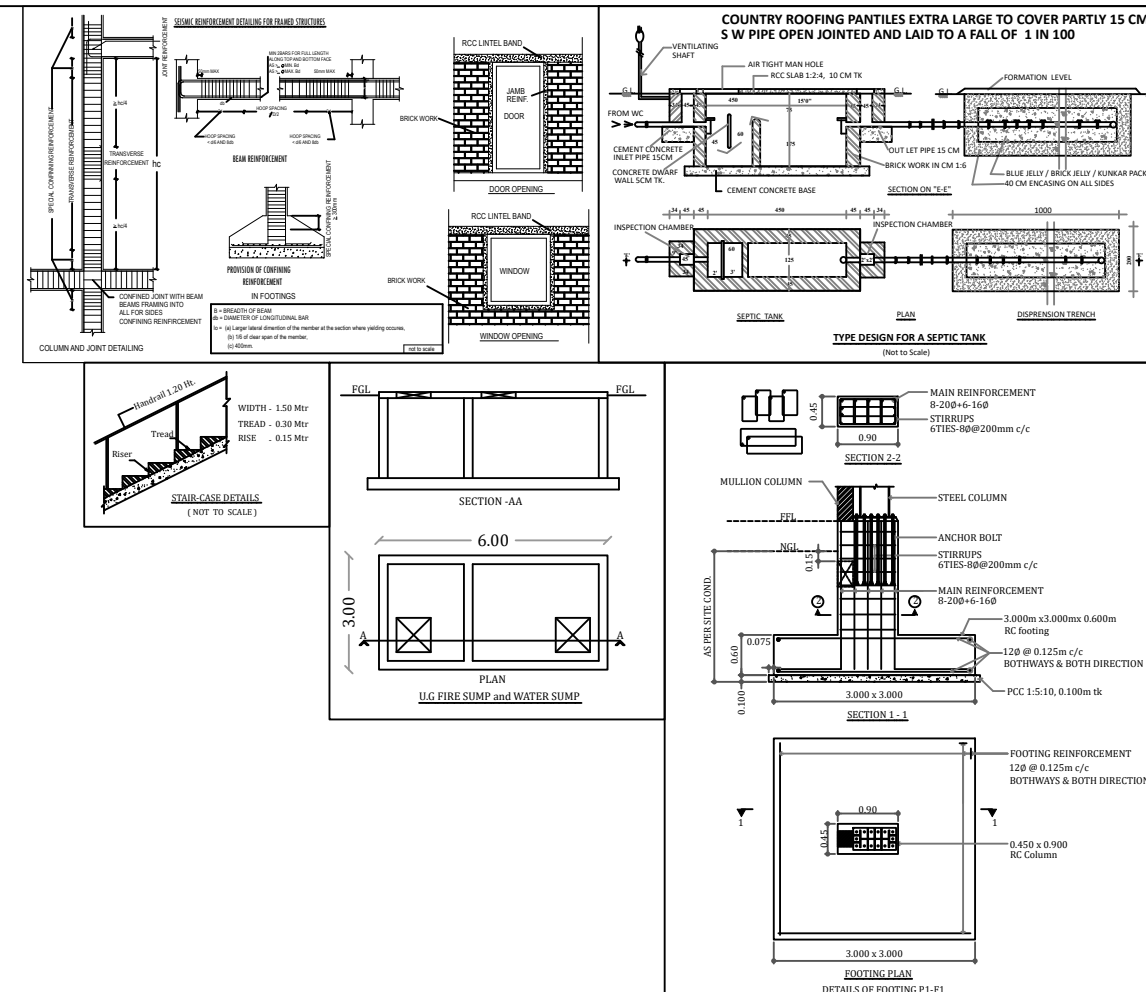
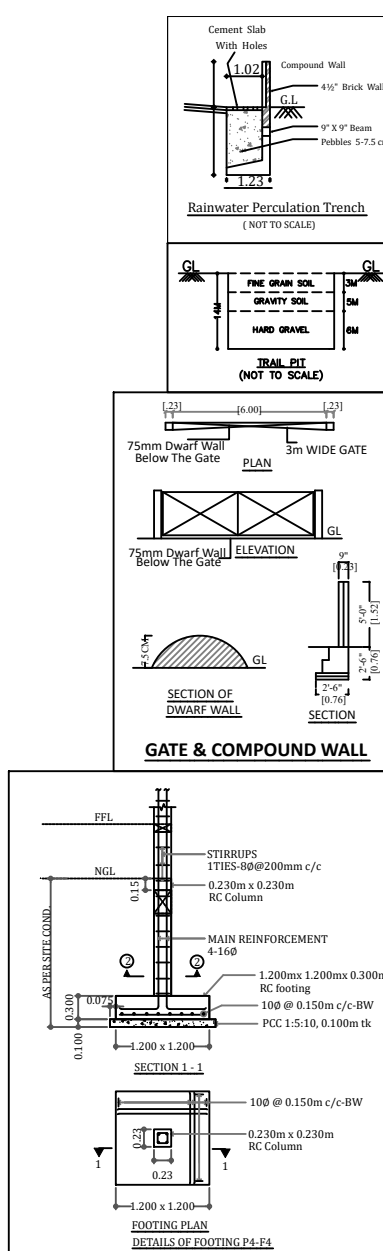
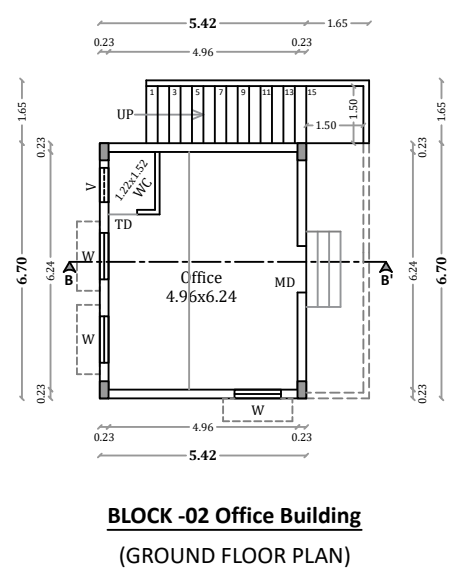
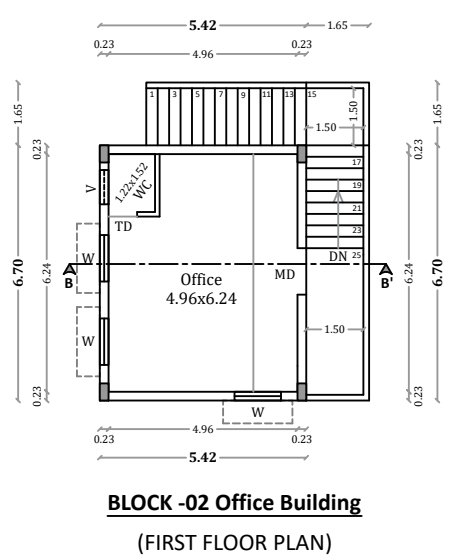
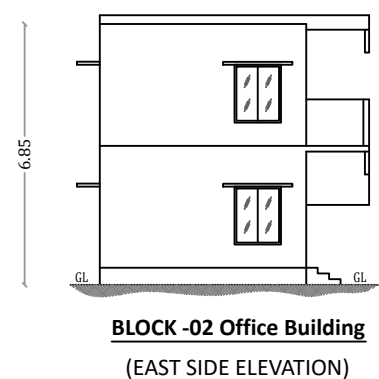
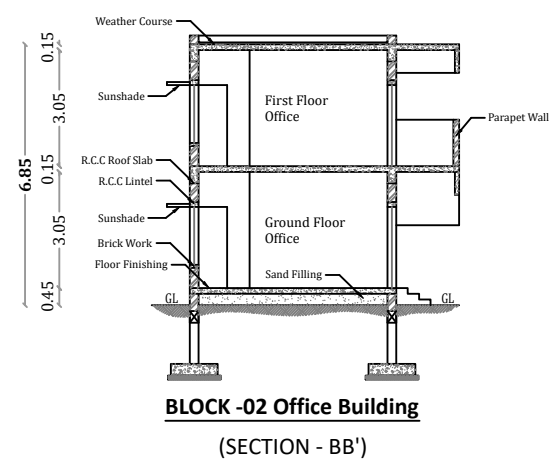
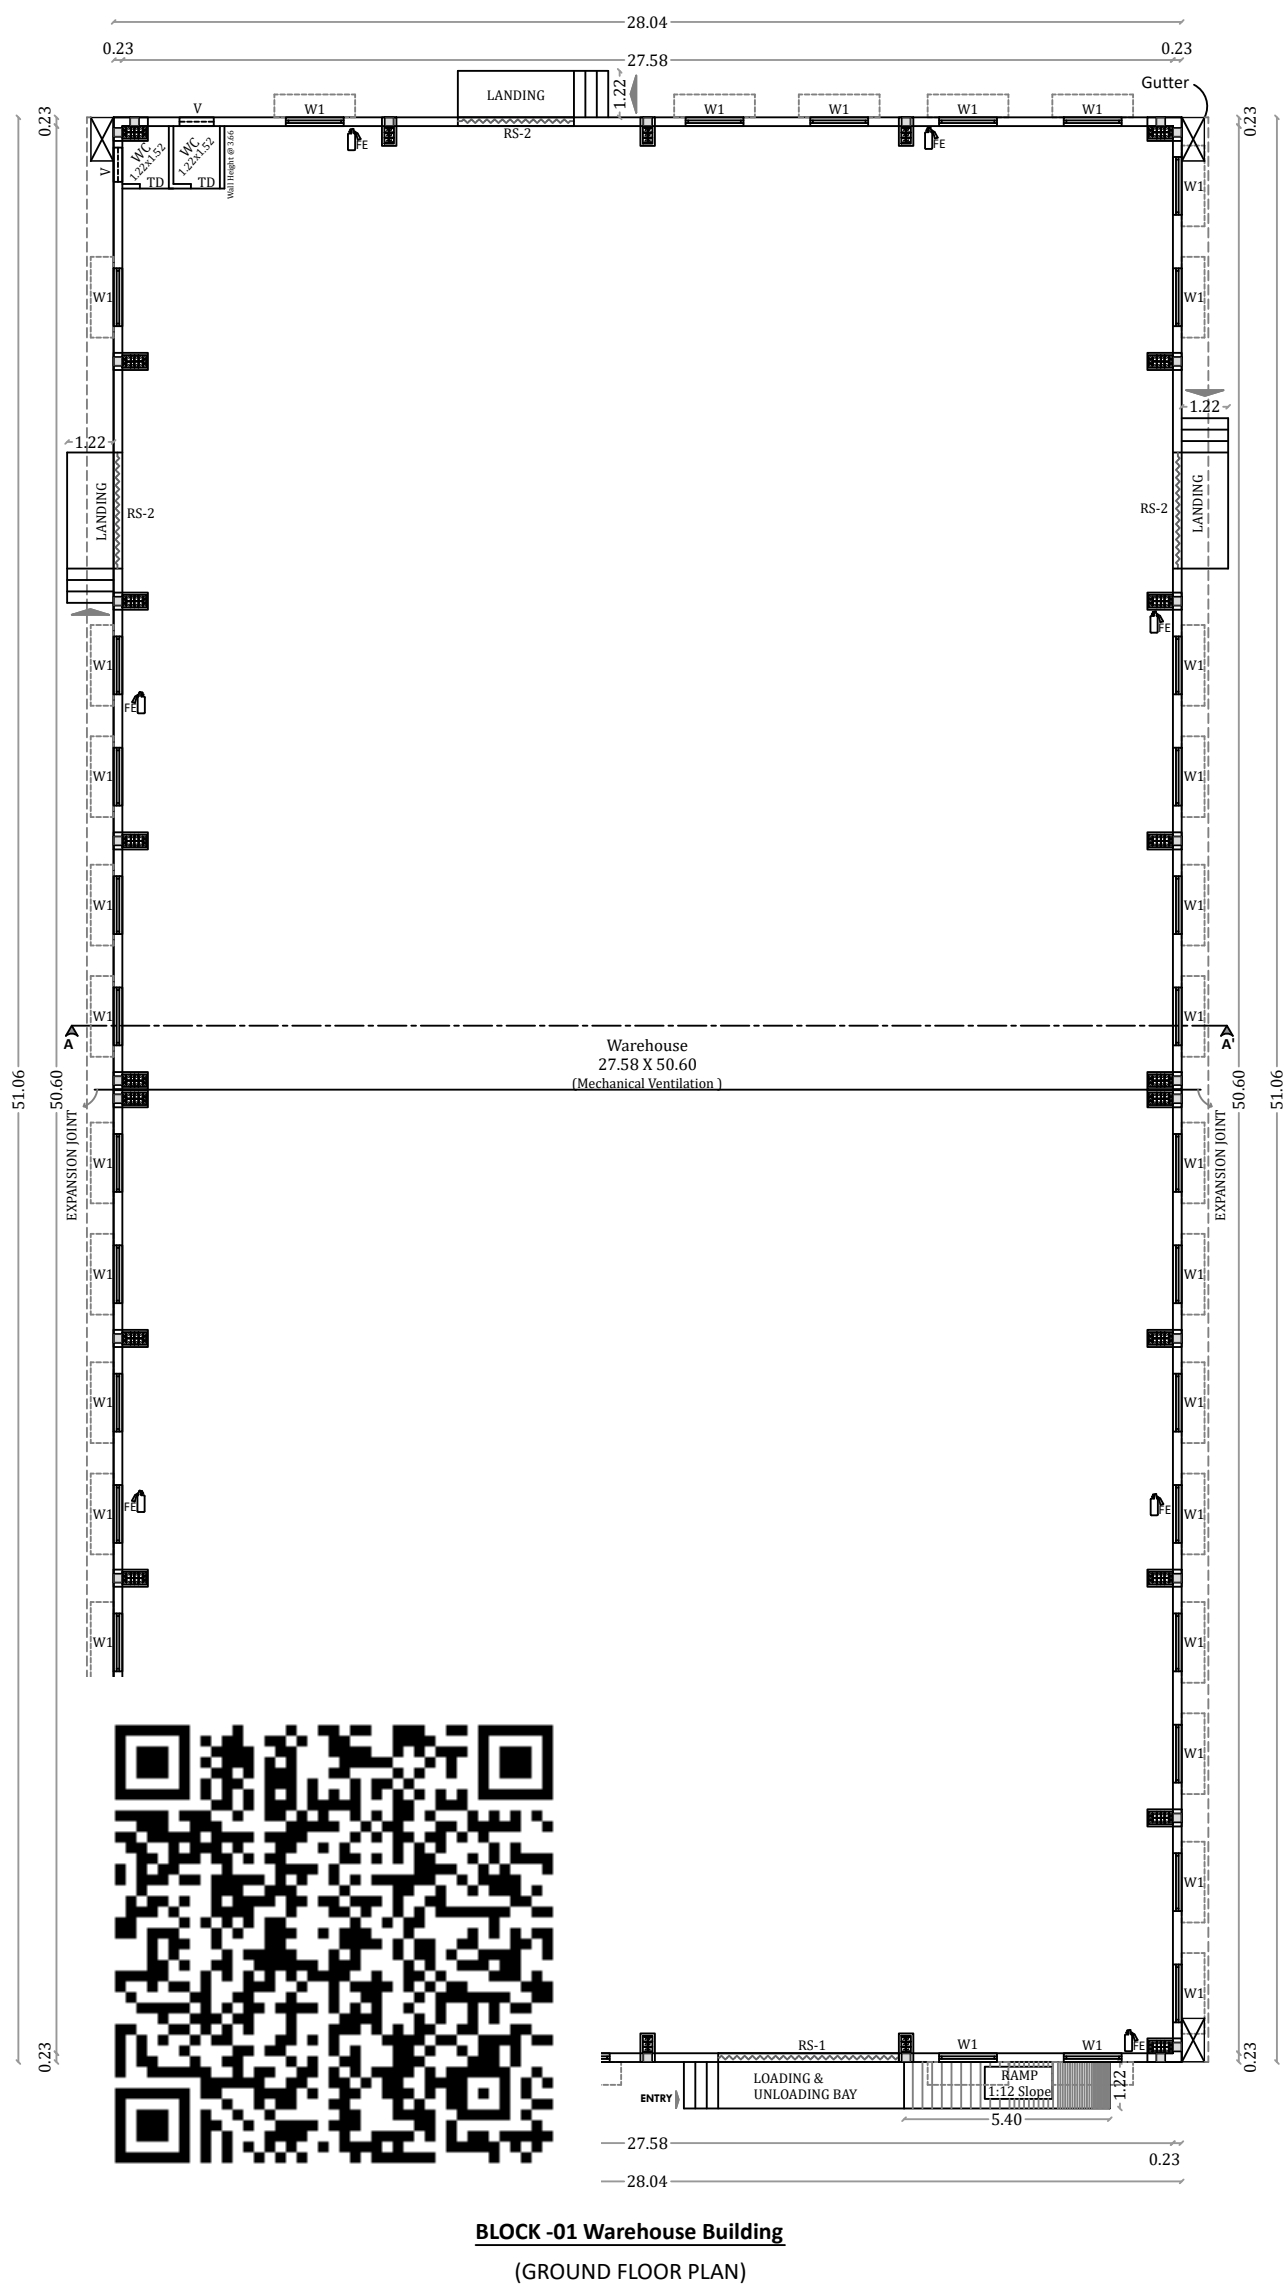
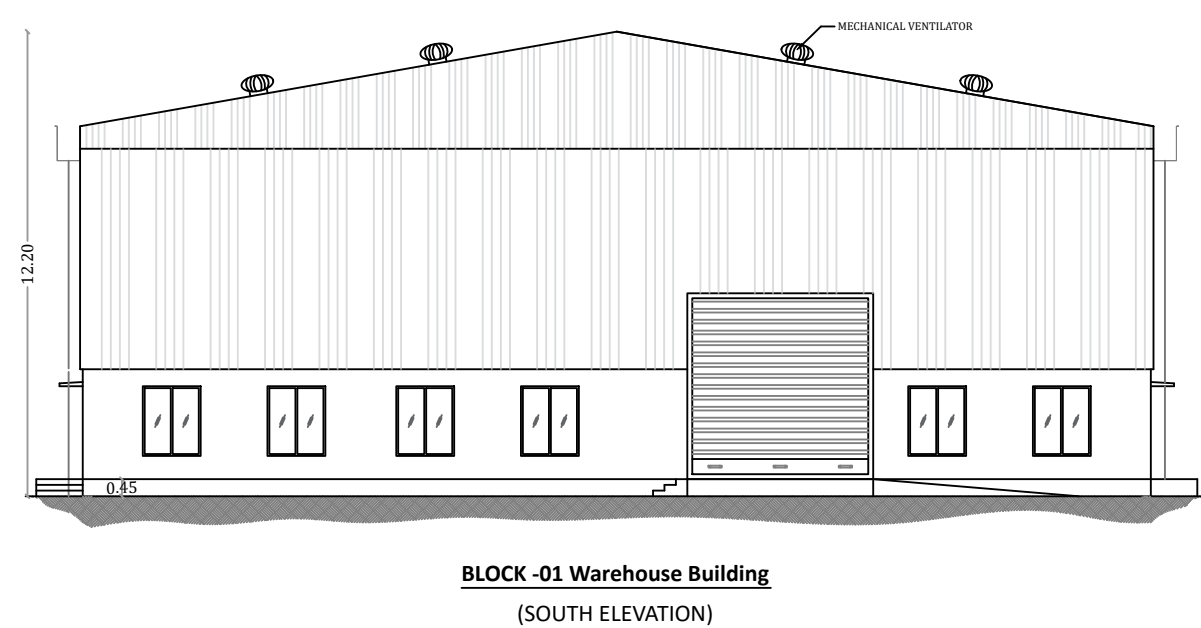


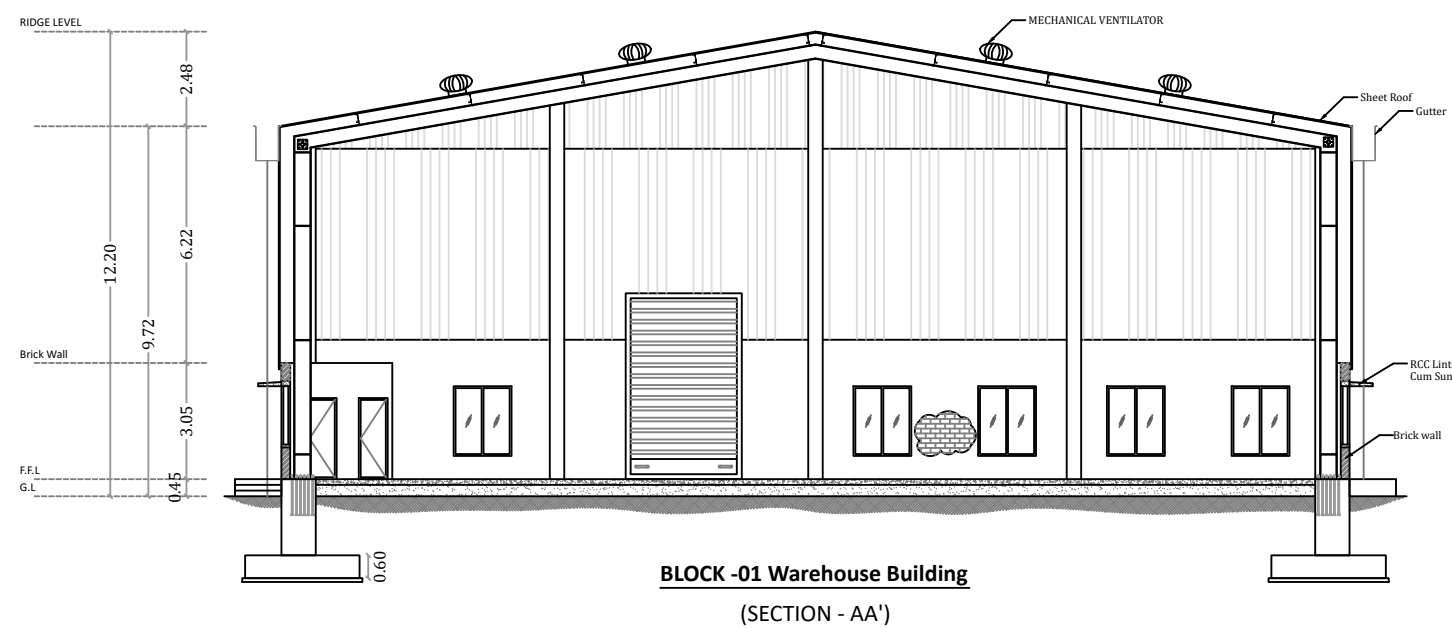

Site and Detailed Plan Sheet No. 1/1				
Site and Detailed Plan Showing Proposed Construction of Commercial Warehouse Building in S.F.No: 606/2A/SCSI Masagundenchettipalayam Village, Annur Taluk, Coimbatore District.				
<u>File Details:-</u>				
Applicant Name : Mr.K.S Anand				
Online Application No : SWP/BPA/409991/2025				
SWP/BT/DP(CPRC) No.16/2025.				
SWP/LP/R(C) No.34/2025				
<u>LAND AREA DETAILS:-</u>				
DOCUMENT AREA		2915.00 SQ.M (OR) 0.7203 ACRE		
PATTA AREA		2915.00 SQ.M (OR) 0.7203 ACRE		
SITE AREA		2878.34 SQ.M (OR) 0.7113 ACRE		
<u>AREA DETAILS:-</u>				
SL NO	DESCRIPTION	FSI AREA SQ.M	NON FSI AREA SQ.M	TOTAL BUILDUP AREA SQ.M
1	BLOCK - 1 (Warehouse)	Ground Floor	1431.72	-
	Mezzanine Floor	39.01	-	39.01
2	BLOCK - 2 (Office Building)	Ground Floor	36.31	-
		First Floor	36.31	-
Total		1543.35	-	1543.35
<u>CALCULATION:-</u>				
FLOOR SPACE INDEX (FSI) - $\frac{1543.35}{2878.34}$ - 0.54 < 2.0				
		<u>COLOR INDEX:</u> SITE BOUNDARY EXISTING ROAD DRIVE WAY PROPOSED BUILDING 		
SCALE 1:100				
(All Measurement are in Meter)				

Appendix 2a - Program		
SYM	DESCRIPTION	IN METER
RS-1	Rolling Shutter - 1	4.88 x 4.88
RS-2	Rolling Shutter - 2	3.05 x 4.88
W1	Window - 1	1.52 x 1.83
MD	Main Door	1.22 x 2.44
W	Window	1.22 x 1.52
TD	Toilet Door	0.76 x 2.13
V	Ventilator	0.90 x 0.60

PARKING DETAILS:-		
DESCRIPTION	REQUIRED	PROVIDED
TWO WHEELER PARKING	4 NOS	4 NOS
LORRY PARKING	5 NOS	5 NOS
CAR PARKING	1 NOS	1 NOS

NOTE 2:-

 FIRE EXTINGUISHER

 SAND BUCKET

--	--

APPLICANT

S. SAJEESH
M.E. (Structural Engineering)
Registered Engineer Grade - II (RE)
CLPA Reg. CBE LPA/RE/GR - II/121/2004
No:13, Kumaran Nagar, V.K. Road
Coimbatore - 641 035.
sajeeshsivan@gmail.com

S. SAJEESH
M.E. (Structural Engineering)
Structural Engineer Grade - I (SE)
CLPA Reg. CBE/LPA/SE/GR - 1/053/2024
No:13, Kumaran Nagar, V.K.Road
Coimbatore - 641 035.
sajeeshsivan@gmail.com

S. RAJA
B.E. (Civil Engineering)
Registered Construction Engineer (CE)
CLPA Reg. No: CBE LPA/CE/19/08/094
AYYAMPALAYAM, MUTHUR POST,
POLLACHI TALUK - 642 005.