
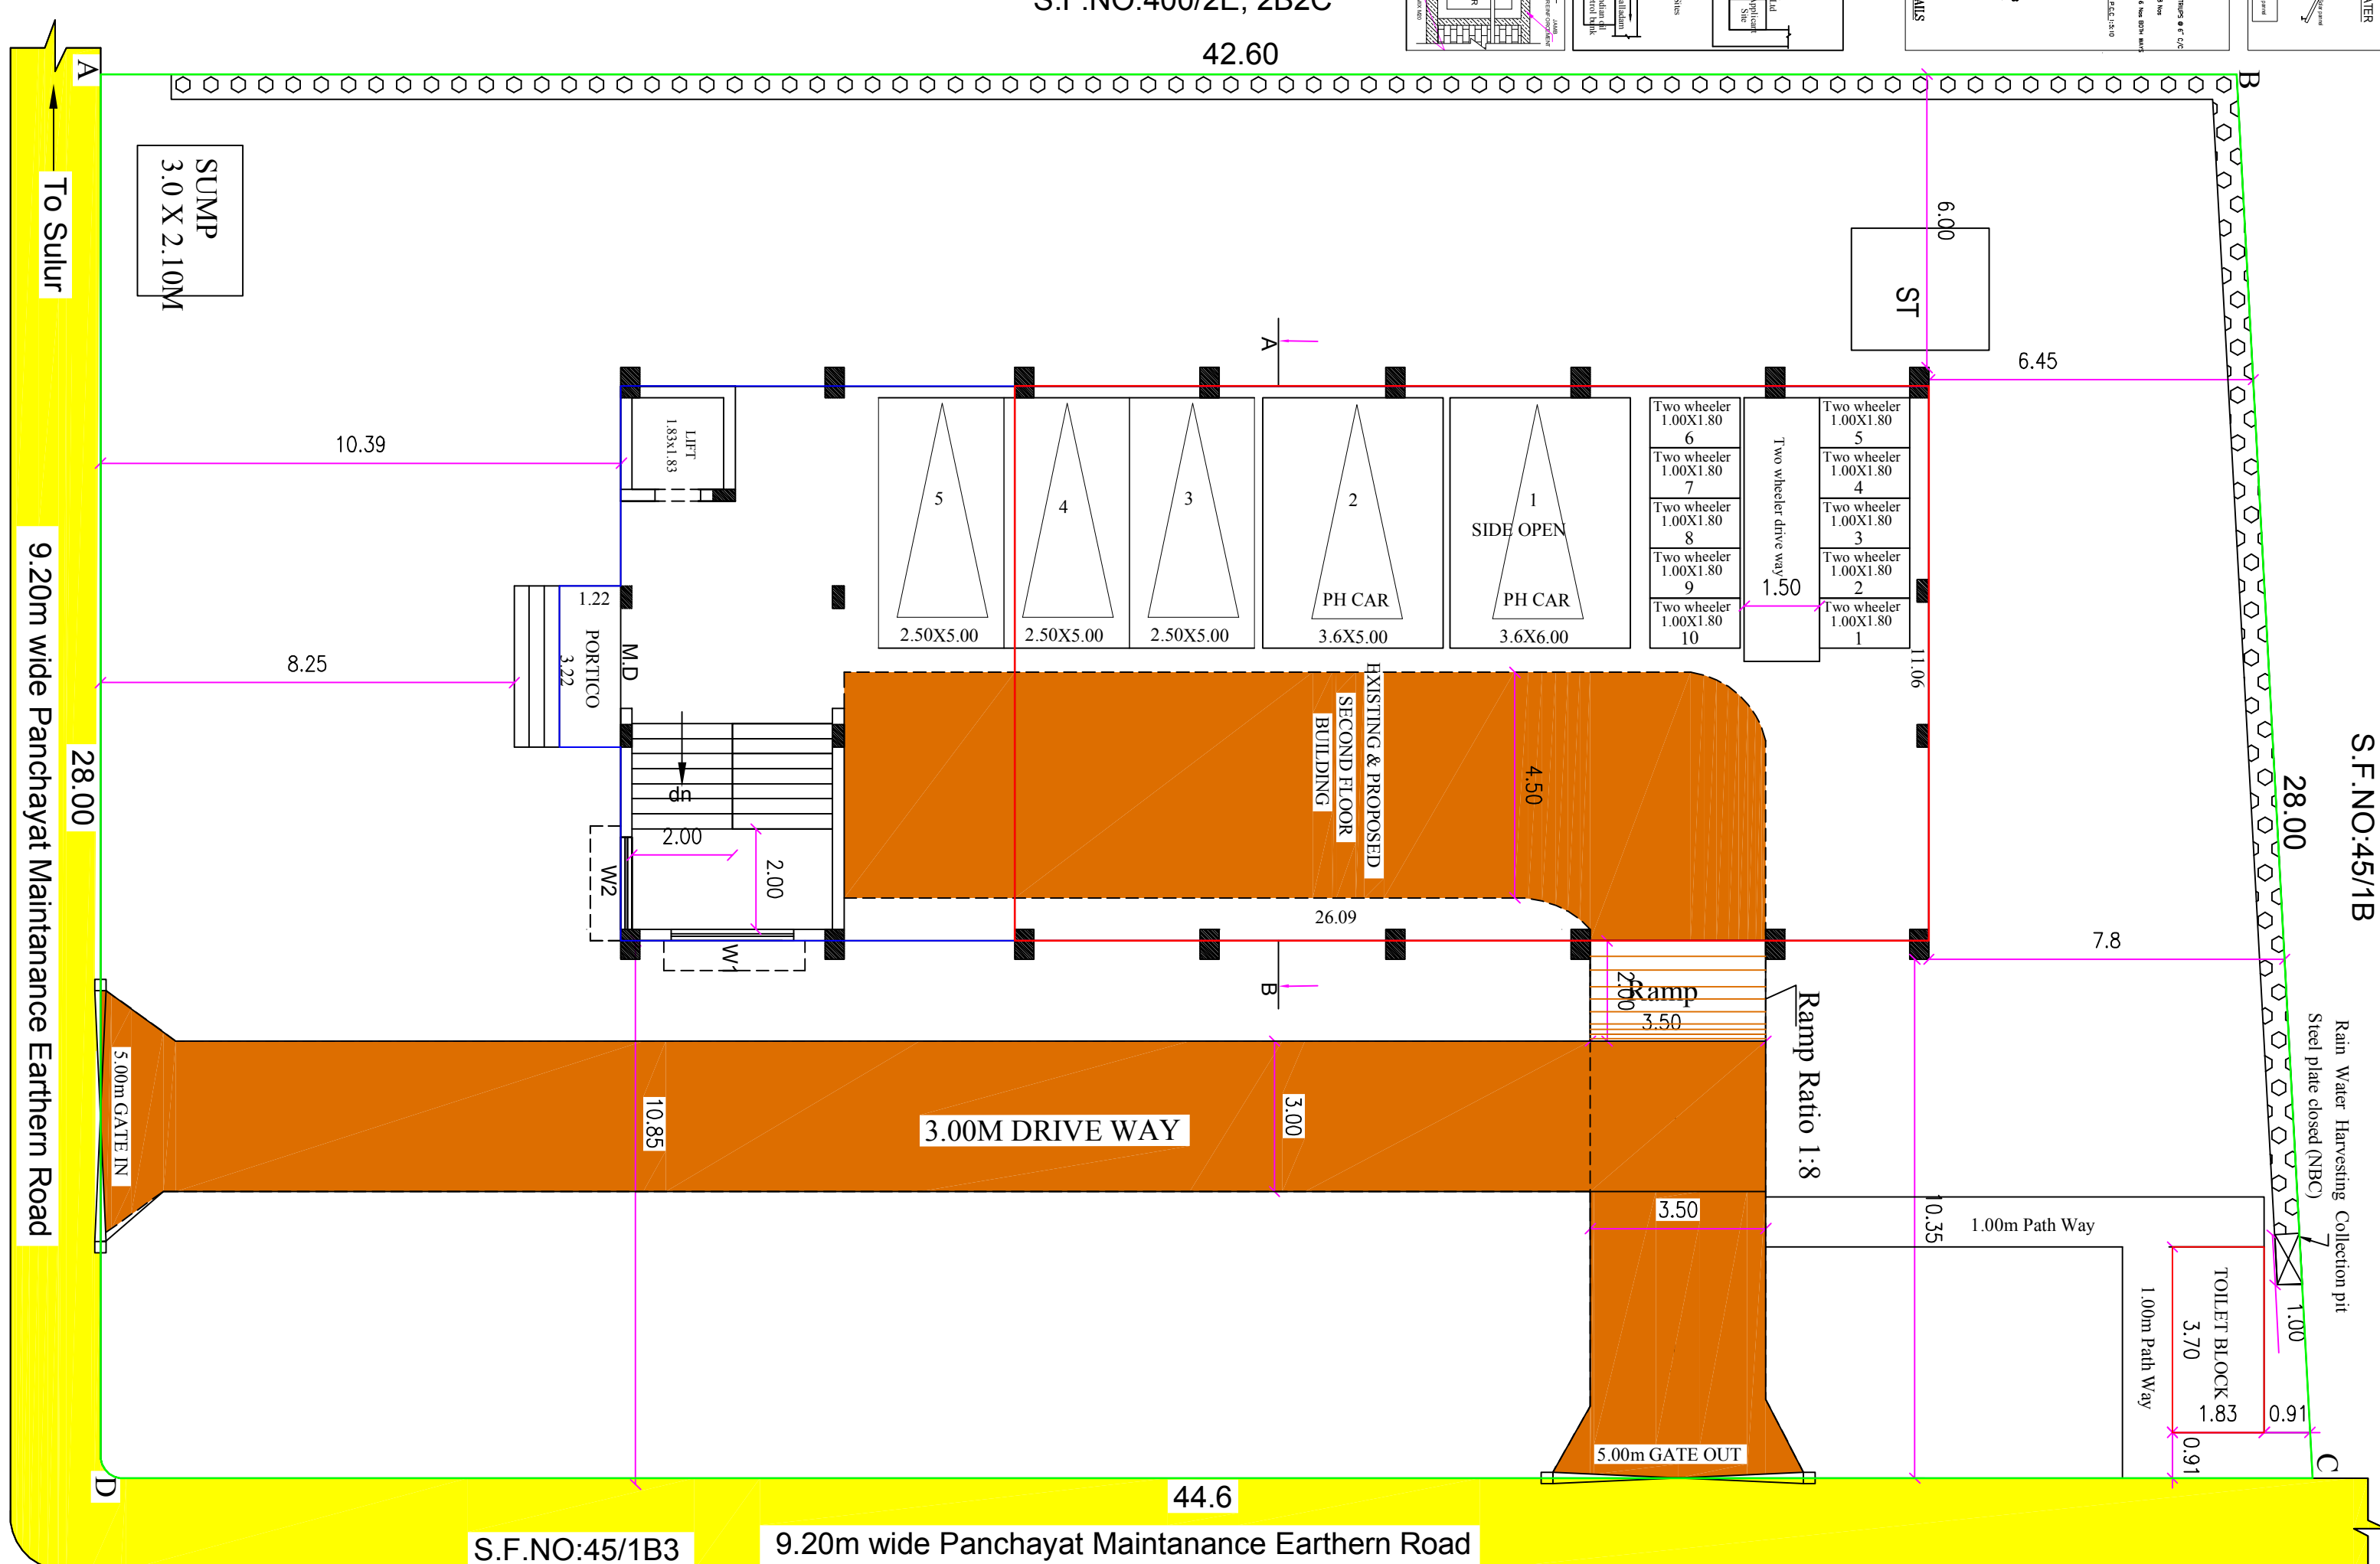
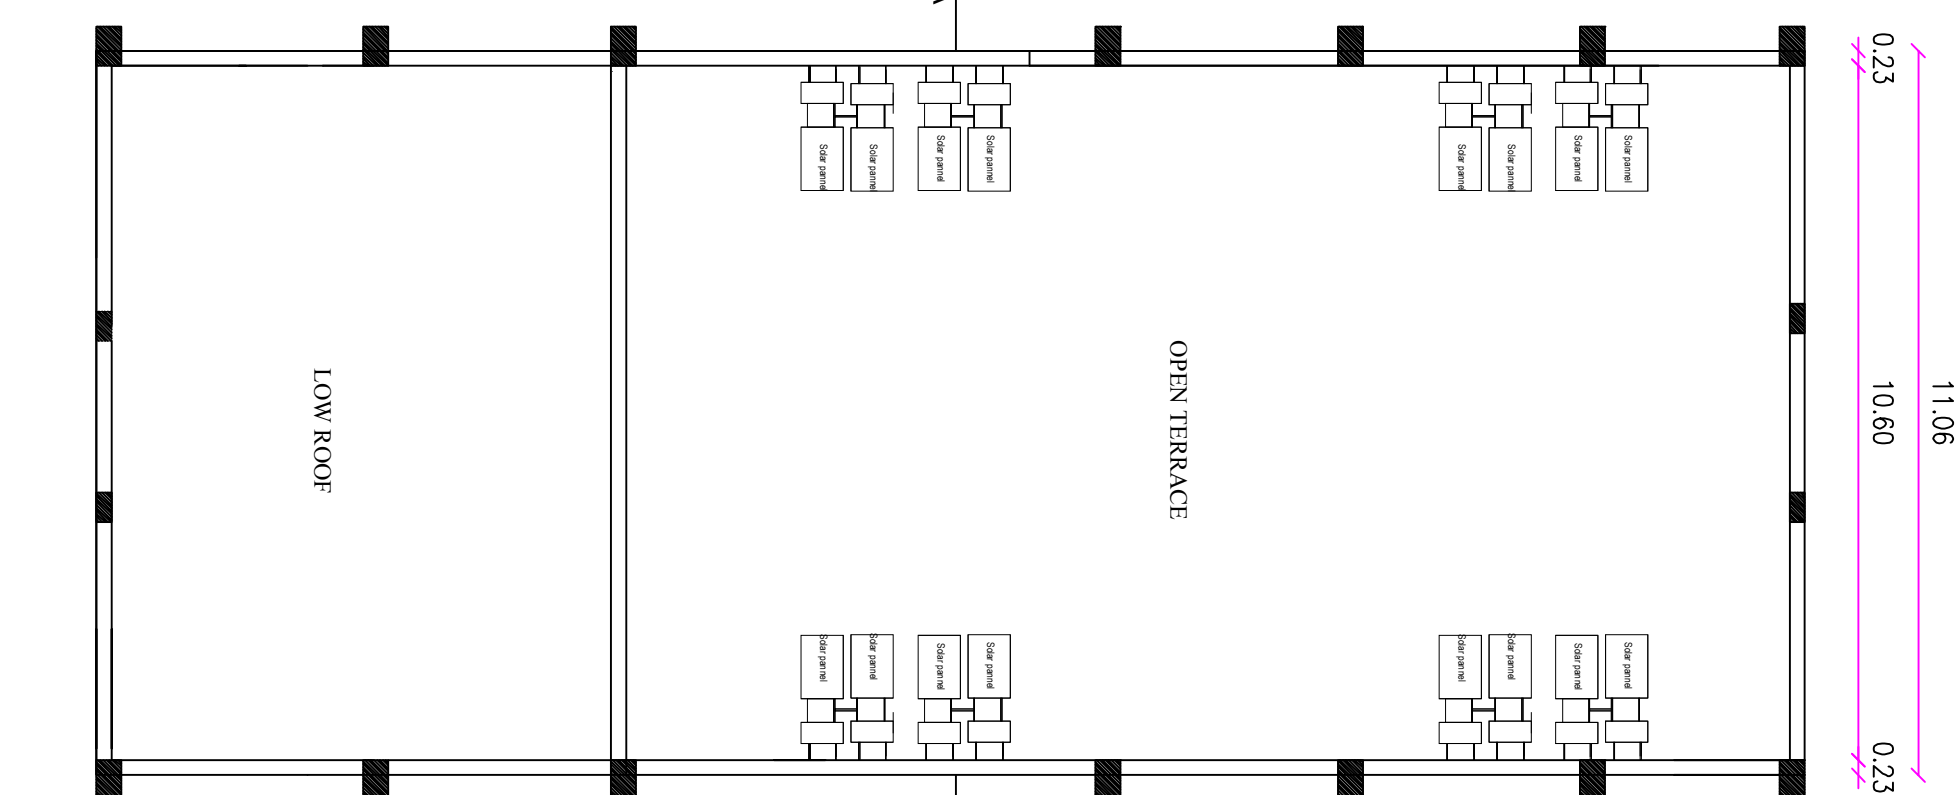
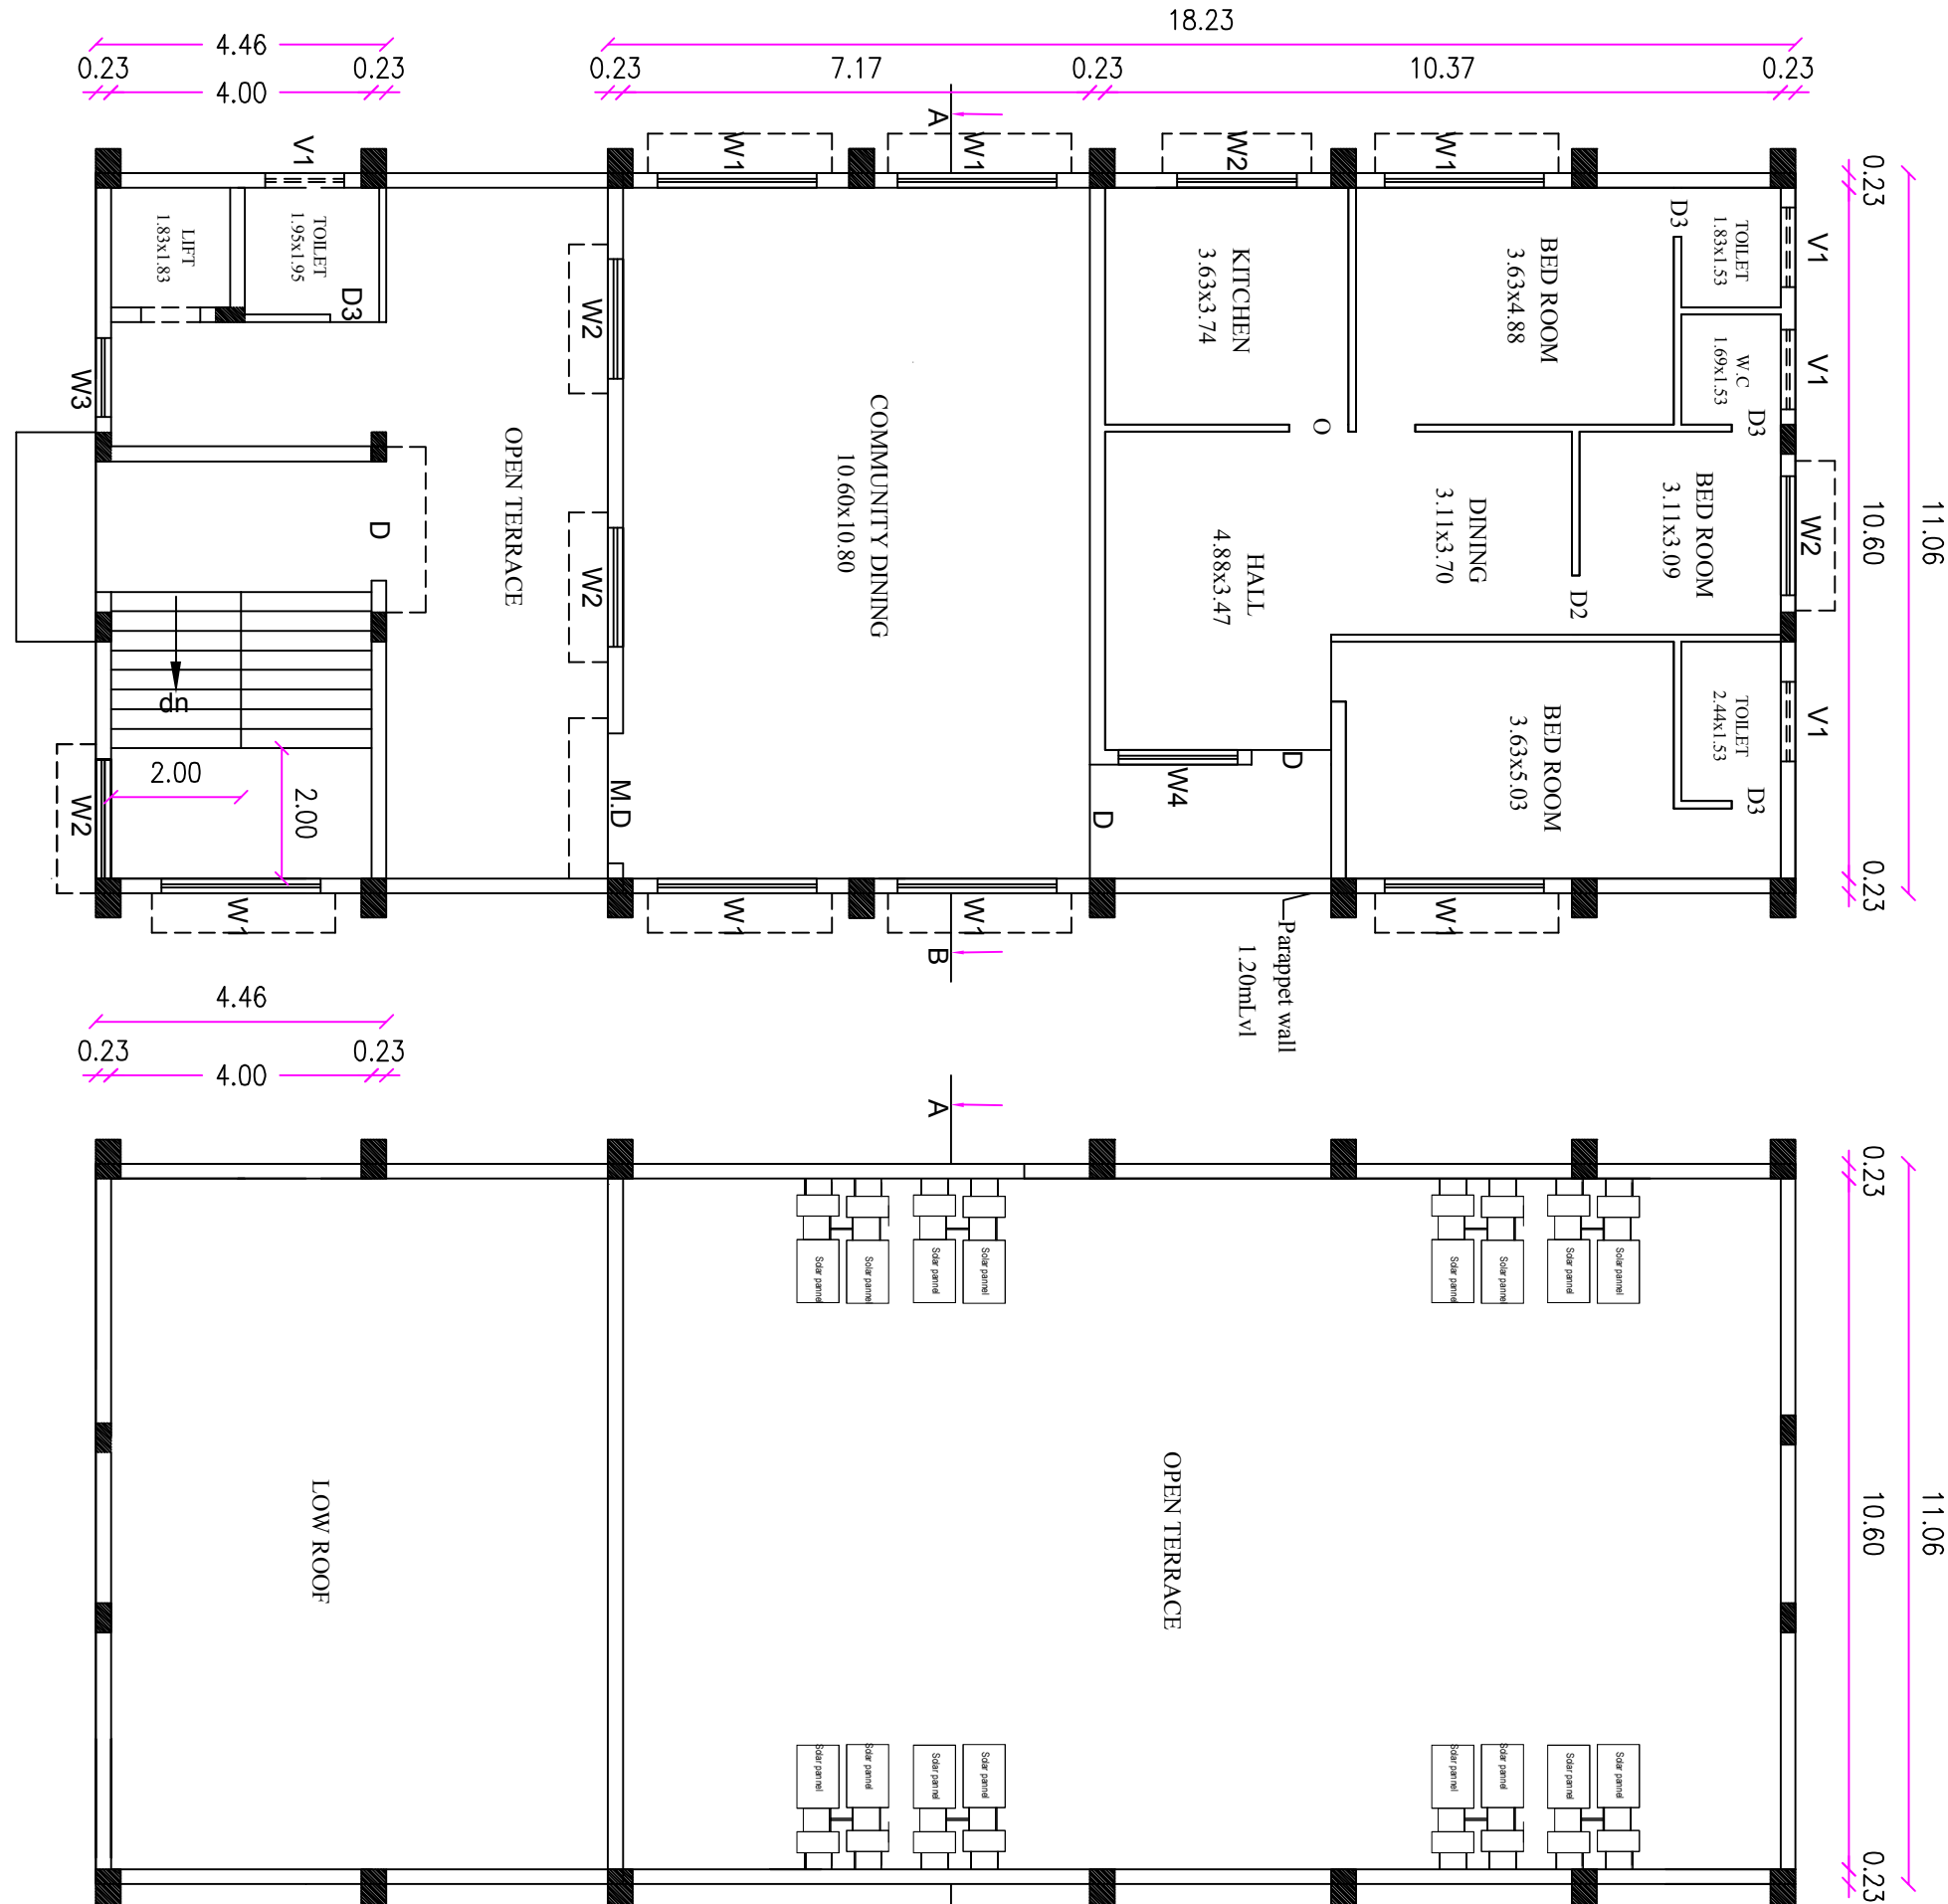
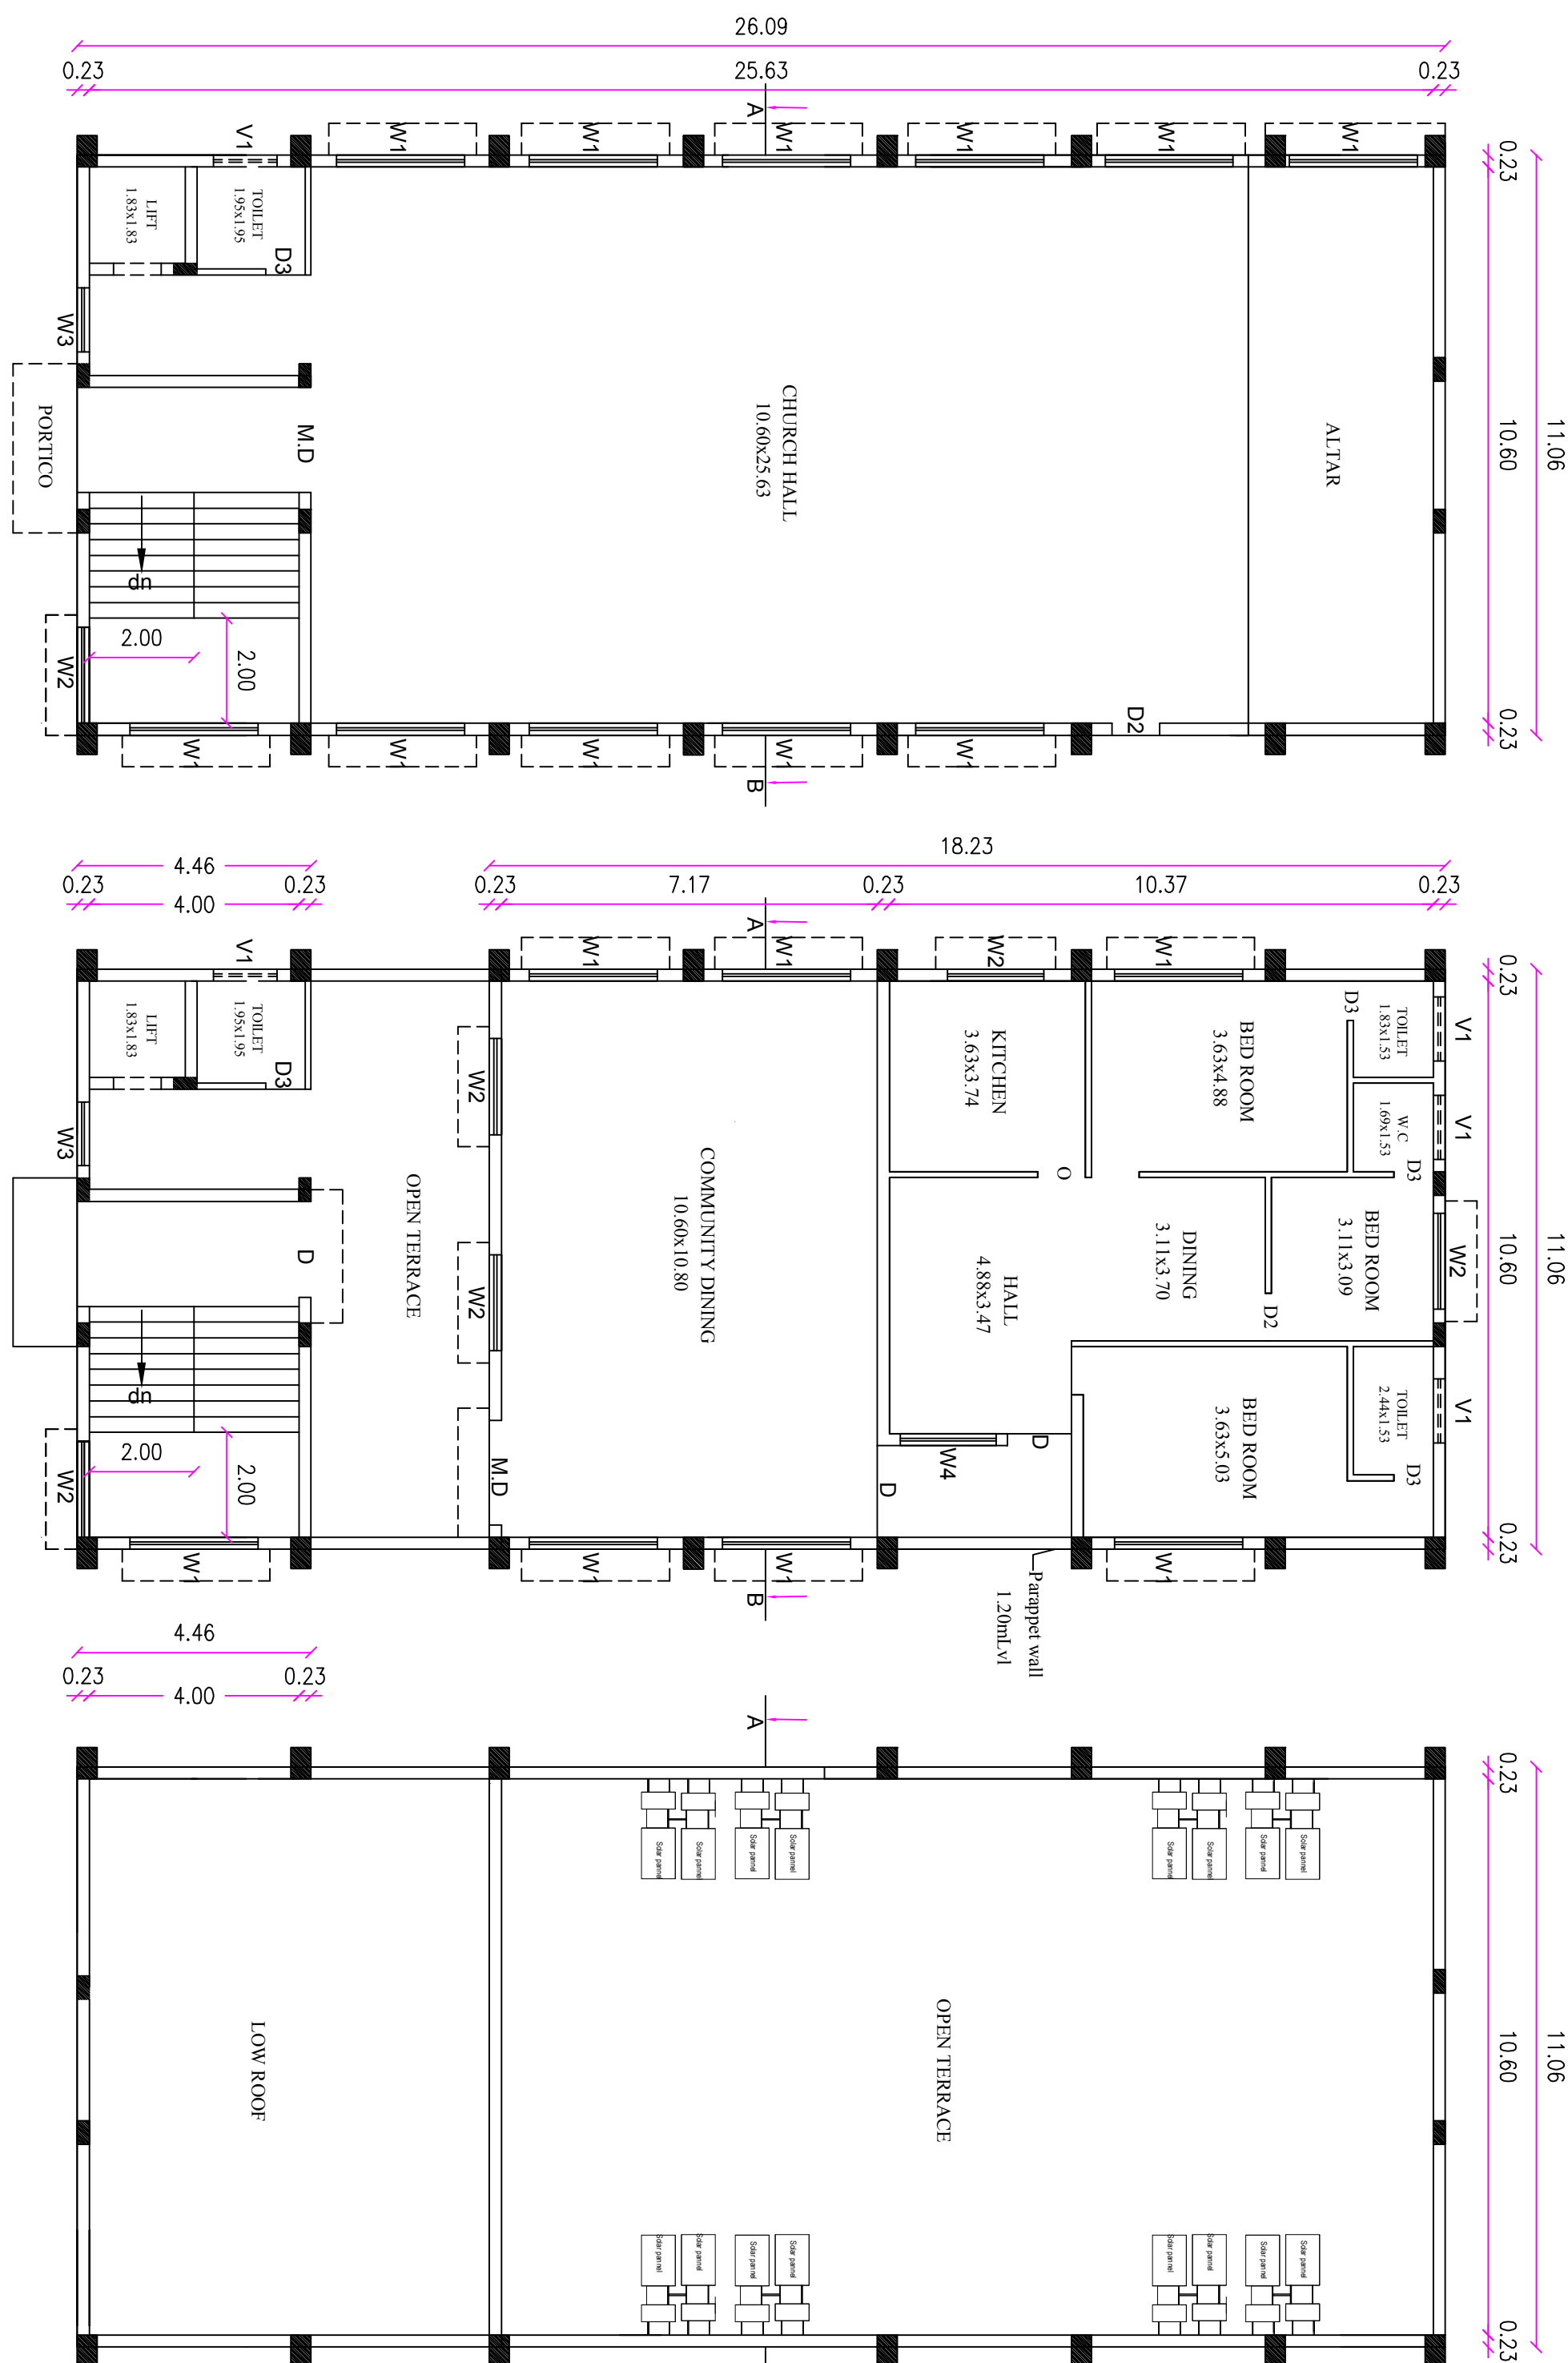
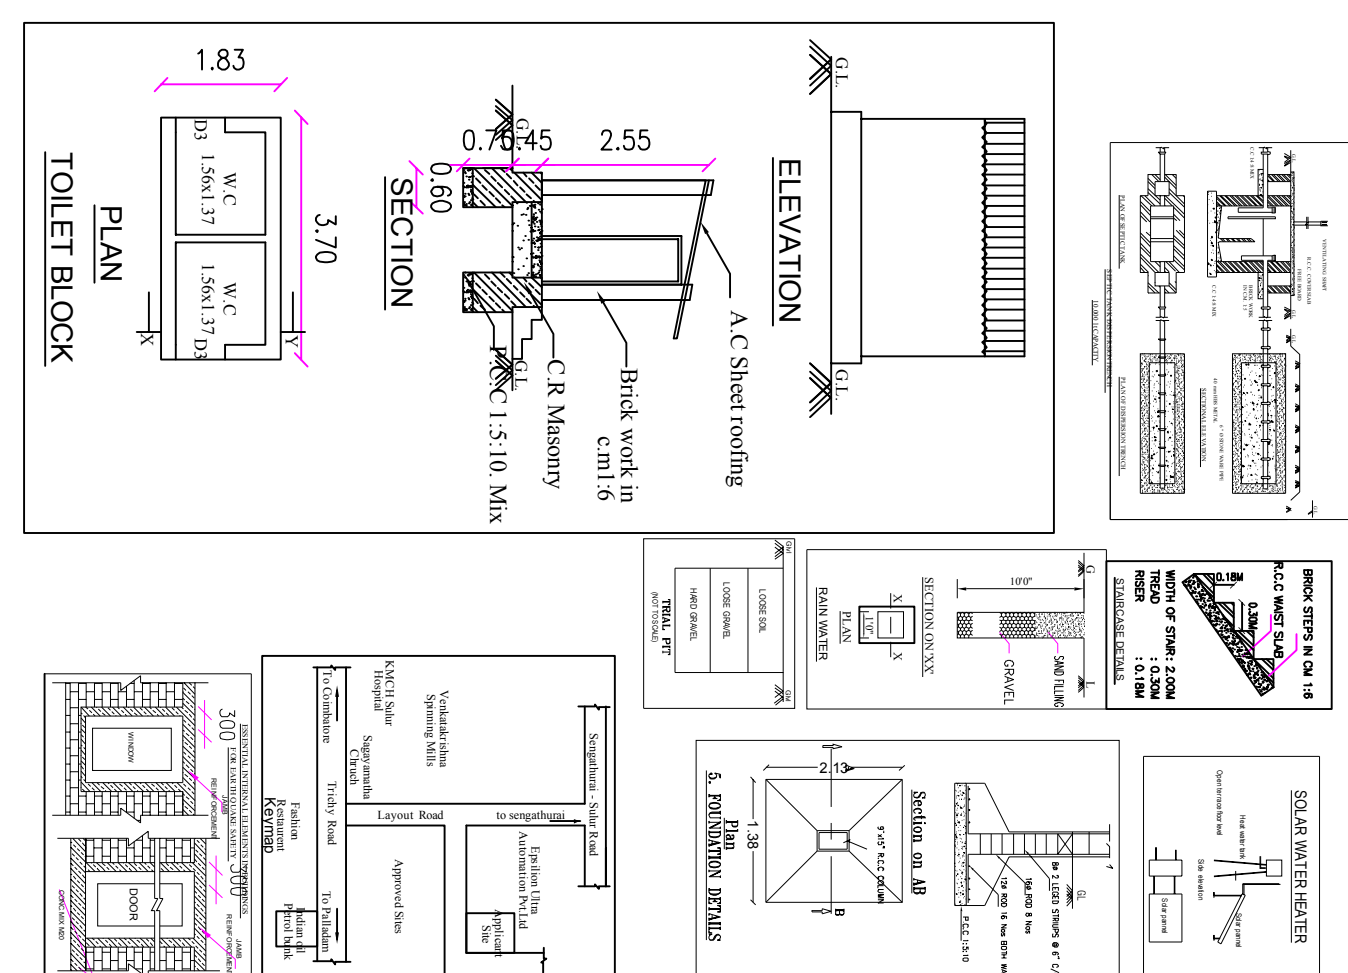


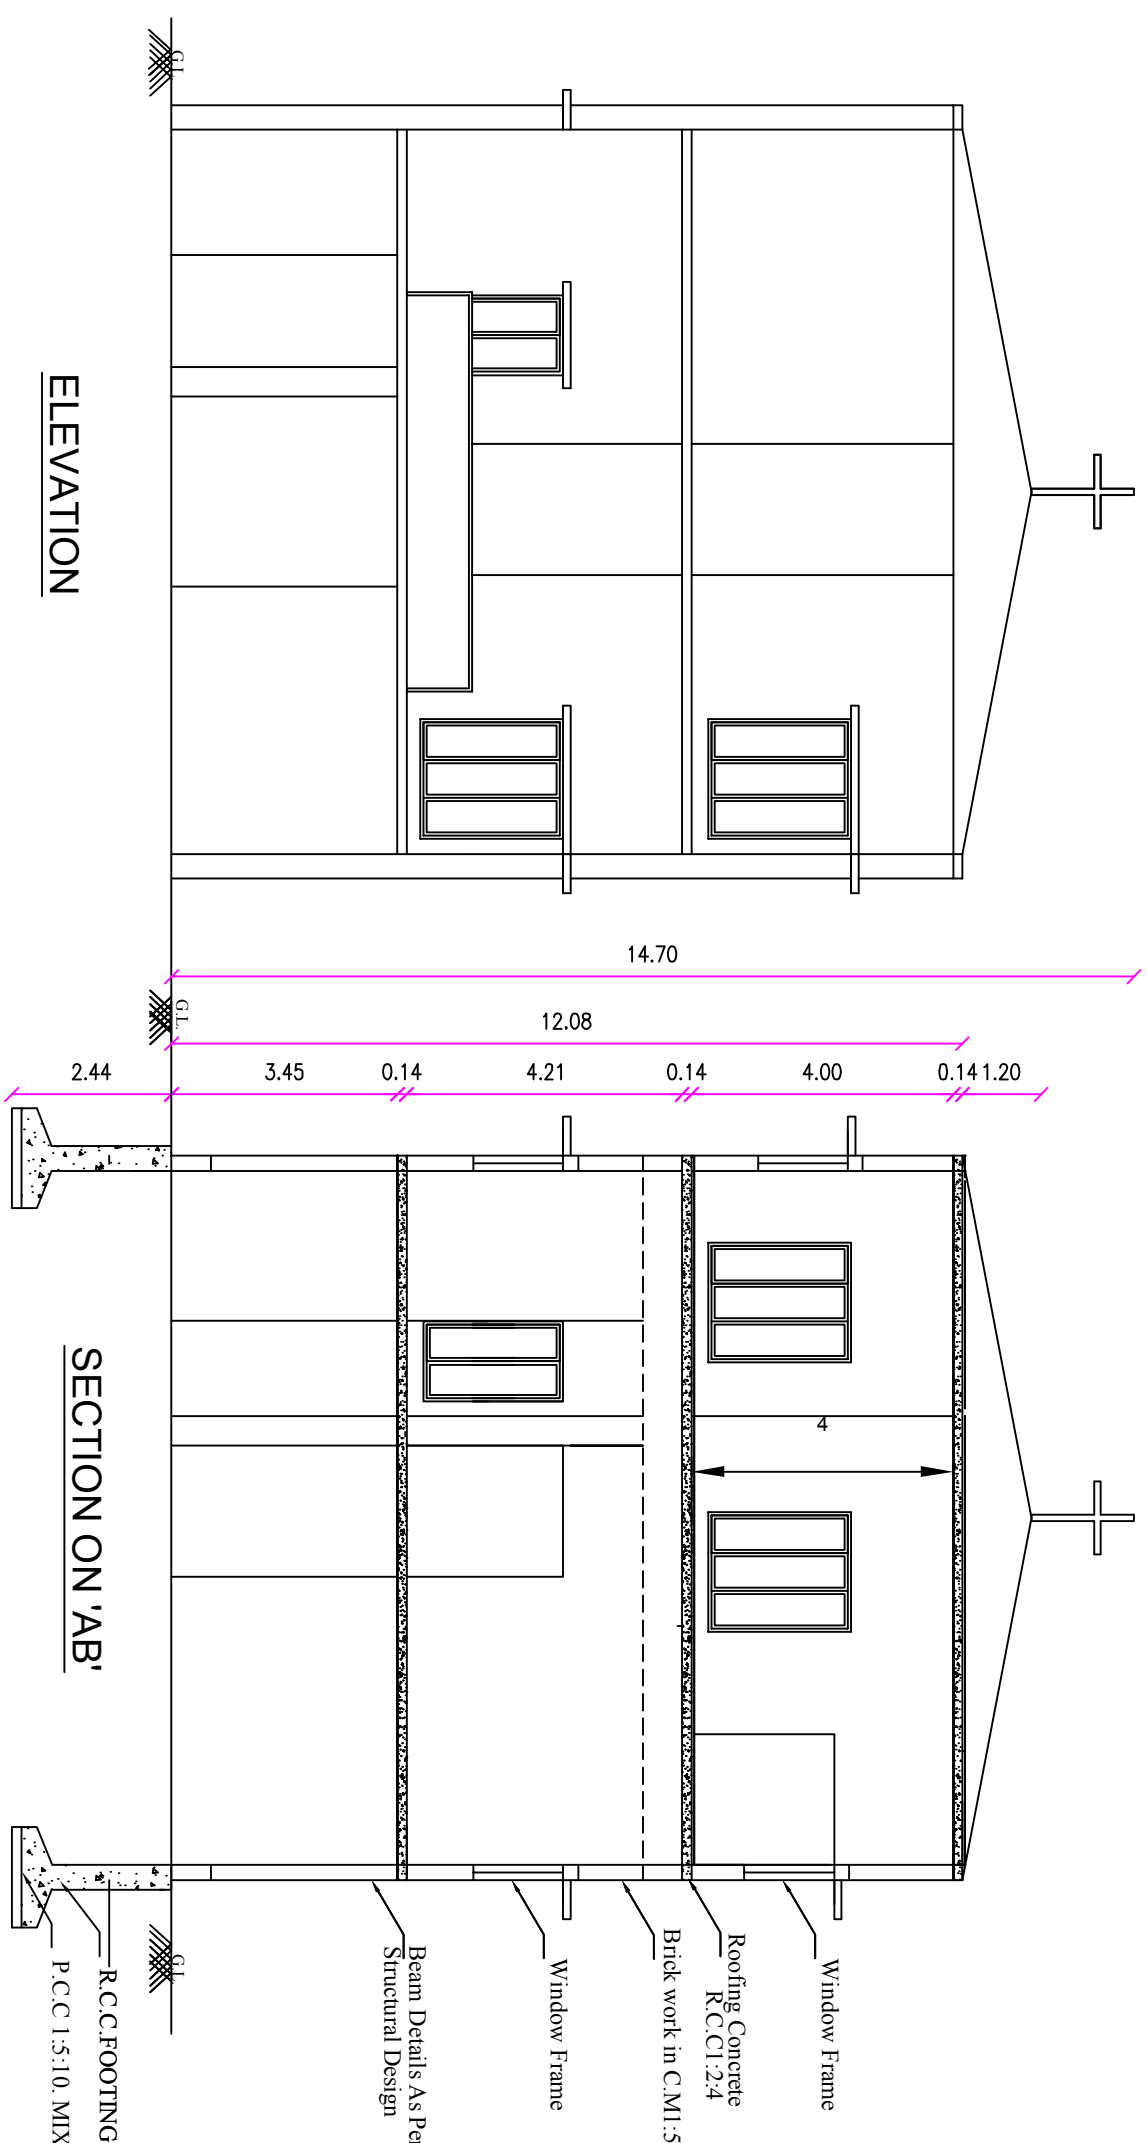

PLAN SHOWING EXISTING PENTECOSTAL CHURCH AND PROPOSED SECOND FLOOR PRIEST HOUSE BUILDING IN S.F.NO:45/1B2 AT, KANGAYAMPALAYAM VILLAGE / PANCHAYAT, SULUR TALUK, COIMBATORE DISTRICT.

SCALE :
PLAN, SECTION,
ELEVATION
SITE PLAN - 1:100m
- 1:100m

Online Application No: SWP/BPA/410006/2024/TCP
Applicant's Name: Gerald Wilson-1, Freeda Gerald-2.

AREA DETAILS	Area in Sq.m
AS PER DOCUMENT AREA	1214.06
AS PER PATTI AREA	1215.00

	Existing		Proposed		Total Built-up Area in Sq.m
	Fsi Area in Sq.m	Non Fsi Area in Sq.m	Fsi Area in Sq.m	Non Fsi Area in Sq.m	
BUILDING	-	-	-	-	292
STILL FLOOR	-	292.48	-	-	292.48
FIRST FLOOR	288.56	-	-	-	288.56
SECOND FLOOR	-	-	201.62	-	201.62
TOILET BLOCK	-	-	6.77	-	6.77
HEAD ROOM	-	48.32	-	-	48.32
TOTAL	288.56	341.80	208.39	-	838.75

PROPOSAL:-

$$\text{F.S.I.} - \frac{496.95}{1214.06} = 0.40 < 2.0$$
$$\frac{1214.06}{1000} = 0.40 < 2.0$$

REFERENCE

	SITE BOUNDARY		ROAD
	PROPOSED BUILDING		DRIVE W.A.
	EXISTING BUILDING		

REFERENCE:	
	FIRE HYDRANT
	MULTI TYPE

PARKING DETAILS		
PARKING	REQUIRED	PROVIDED
CAR (250sq.m 1 car)	4	5
TWO WHEELER (100sq.m 1 bike)	9	10

1st Approval Details

Application No:SWP/BPA/0079/6/2023

LPA No:LP/CLPA No:24/9/2023

Planning Permission No: 286/2023

Revised Approval Details
Online Application No: SWP/PA013452/2023
SWP/ SITE/APPROVAL DTCP/
"P/C, L.P. A NO.564/2023"
SWP/ DTCP / PLANNING PERMISSION NO:

JOINERY DETAILS		METER
MD	MAIN DOOR	2.00 x 2.13
D	DOOR	1.83 x 2.13
D2	DOOR	0.91 x 2.13
D3	DOOR	0.75 x 2.13
W1	WINDOW	2.44 x 1.37
W2	WINDOW	1.83 x 1.37
W3	WINDOW	1.22 x 2.13
W4	WINDOW	1.83 x 0.91
V1	VENTILATOR	1.22 x 0.60

Total height of the Building - 14.70m

APPROVAL DETAILS

Online Application No: SWP/BPA/41006/2024/TCP
SITEAPPROVAL No: L.P/C.L.P.A NO:564/2023*
(ALREADY GIVEN IN SWP/BPA/013452/2023)
PLANNING PERMISSION No: 41/2025

APPLICANT

Dr. V. JOURNALIST
Journalist, K.V. Journalist
 Address: No. 1, Lane
 Behind, New Market,
 Mysore - 570 002 (K.V.)
 Tel. No. 50 68 09 /

(Signature)

[G]INE



IR/LBS