


PLAN SHOWING THE PROPOSED CONSTRUCTION OF RCC GROUND FLOOR ROOF RESIDENTIAL BUILDING IN PATTA NO:4967

S.F NO:174/28 AT KARAMBAKKUDI, KARAMBAKKUDI TOWN PANCHAYATH, KARAMBAKKUDI TALUK,PUDUKKOTTAI DISTRICT.

OWNER NAME :Mrs.R.CHITHRADEVI, W/O RAJASEKAR

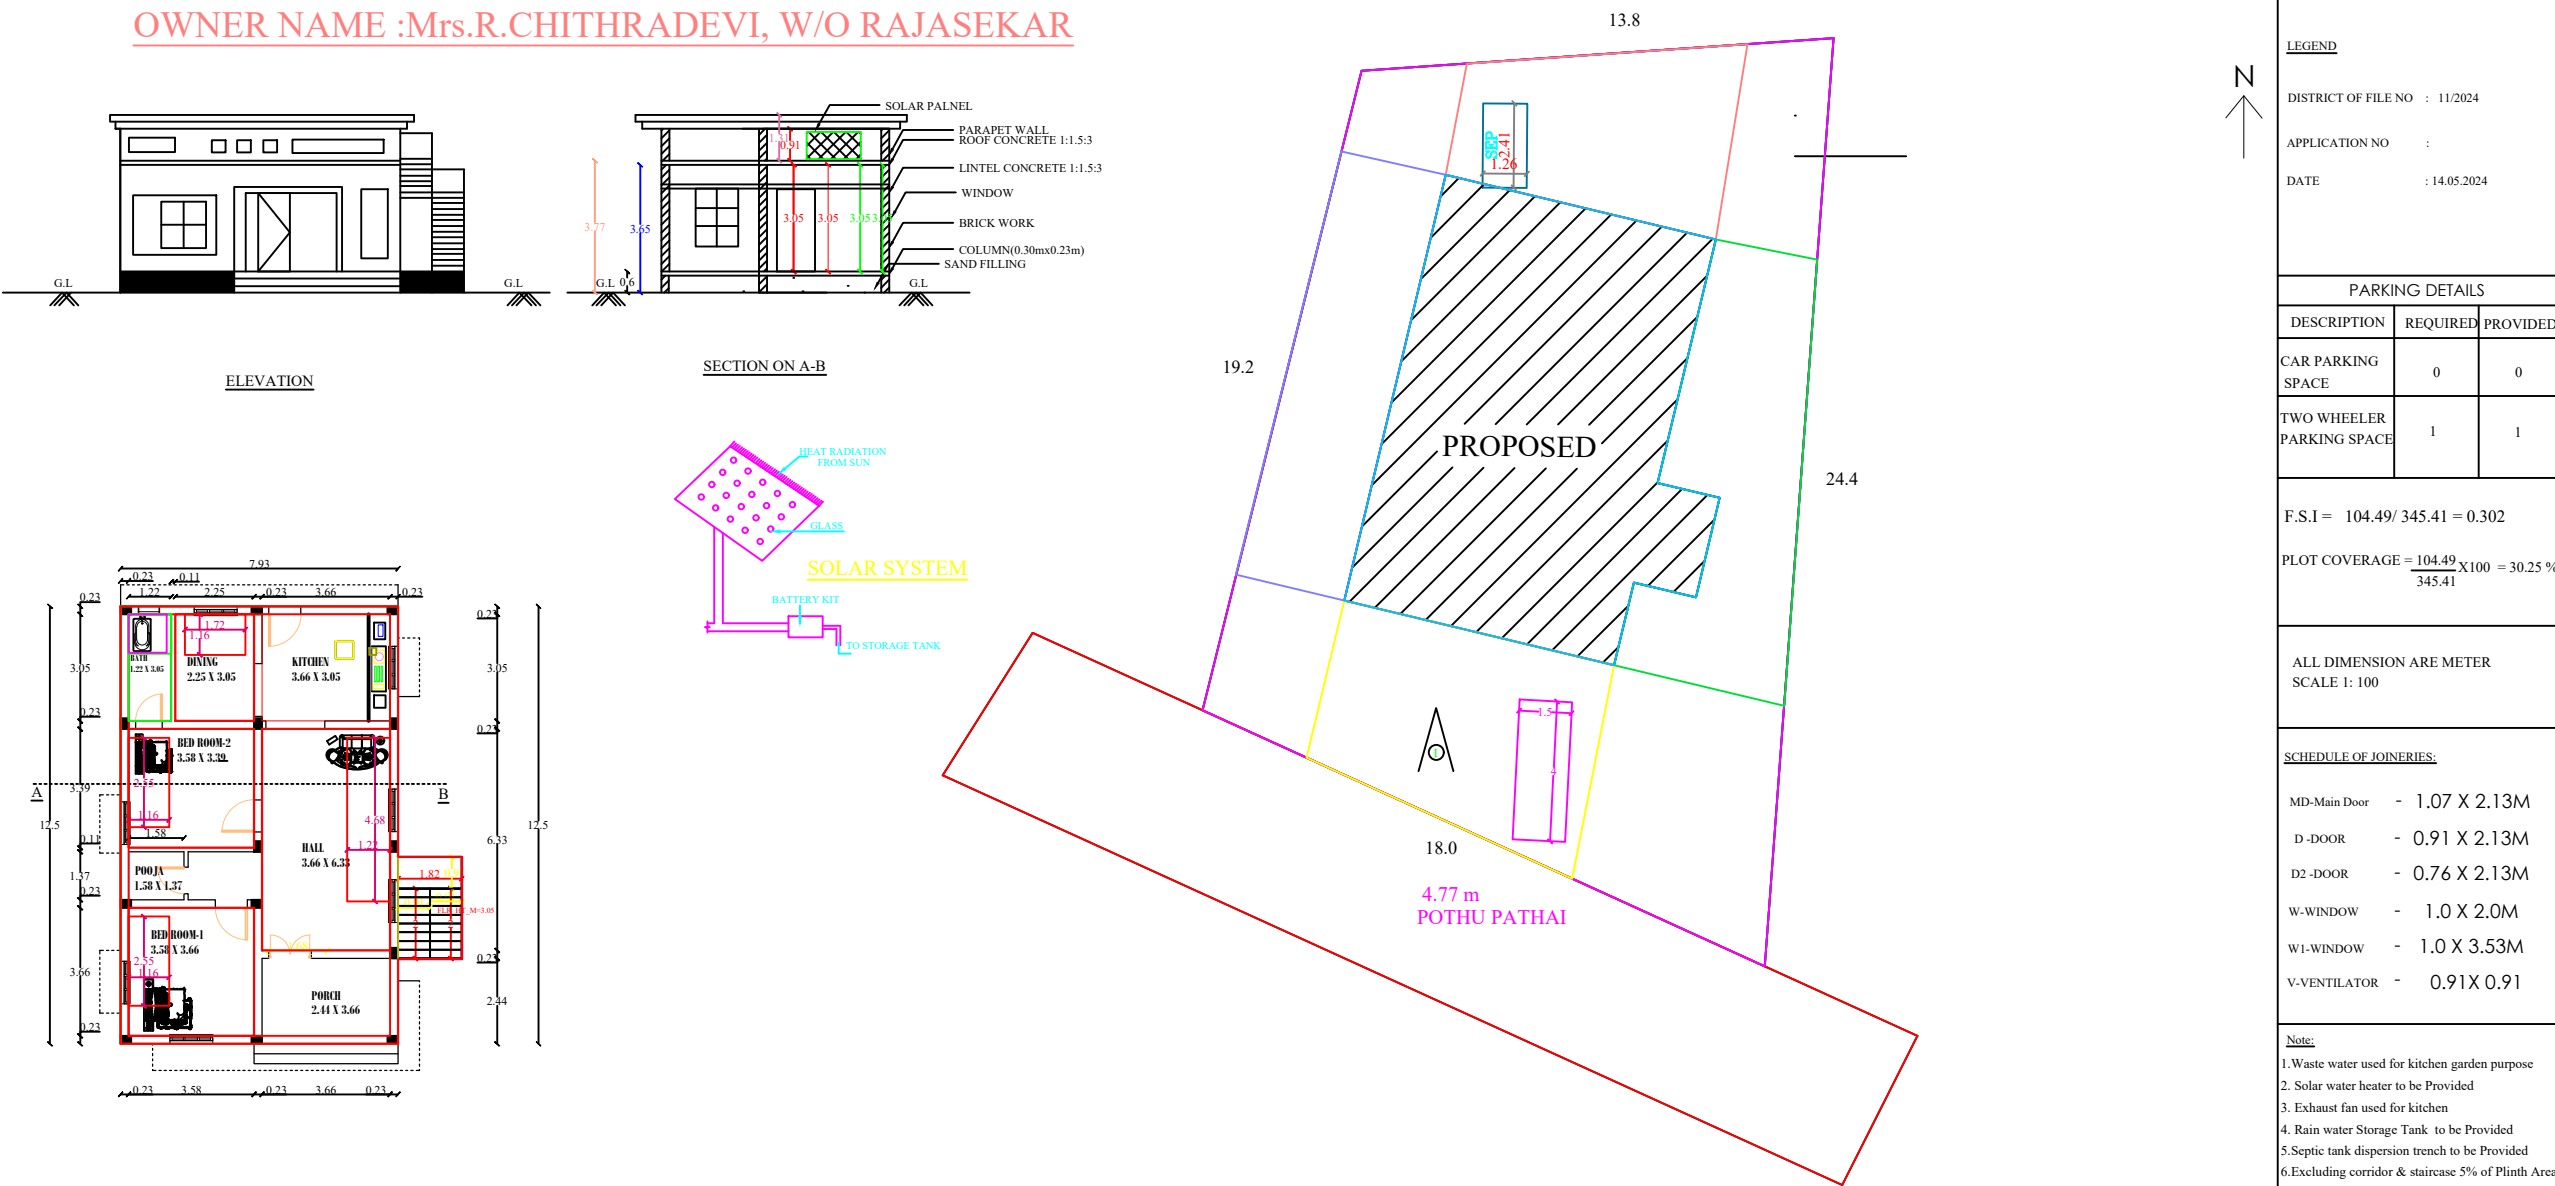

LEGEND

DISTRICT OF FILE NO : 11/2024

APPLICATION NO :

DATE : 14.05.2024

PARKING DETAILS

DESCRIPTION	REQUIRED	PROVIDED
CAR PARKING SPACE	0	0
TWO WHEELER PARKING SPACE	1	1

F.S.I = $104.49 / 345.41 = 0.302$

PLOT COVERAGE = $\frac{104.49}{345.41} \times 100 = 30.25\%$

ALL DIMENSION ARE METER
SCALE 1: 100

SCHEDULE OF JOINERIES:

MD-Main Door	-	1.07 X 2.13M
D-DOOR	-	0.91 X 2.13M
D2-DOOR	-	0.76 X 2.13M
W-WINDOW	-	1.0 X 2.0M
W1-WINDOW	-	1.0 X 3.53M
V-VENTILATOR	-	0.91X 0.91

Note:

- 1.Waste water used for kitchen garden purpose
2. Solar water heater to be Provided
3. Exhaust fan used for kitchen
4. Rain water Storage Tank to be Provided
- 5.Septic tank dispersion trench to be Provided
- 6.Excluding corridor & staircase 5% of Plinth Area.

SL.NO	DESCRIPTION	Sq.ft	Sq.mt
1	Area of site	3717.96	345.41
	Super Imposed plot Area	3717.96	345.41
	Document Area	3717.96	345.41
	FMB/PLR Plot Extent	3717.96	345.41
2	Ground Floor	1124.72	104.49
3	First Floor	-----	-----
4	vacant Area	2593.24	240.92

Applicant
Mrs.R.CHITHRADEVI, W/O RAJASEKAR

REGISTERED
E.C. JALASUBRAMANIAM & Co.
CHINNA THIRU - BALA
Licensed Engineer
#3 K.A.N Complex
Pattukkottai Main Road,
Avanankottai,
Thangavur - 614 623
Cell : 91591 72570

REGISTER ENGINEER



SECTION OF STAIRCASE

