






ELEVATION

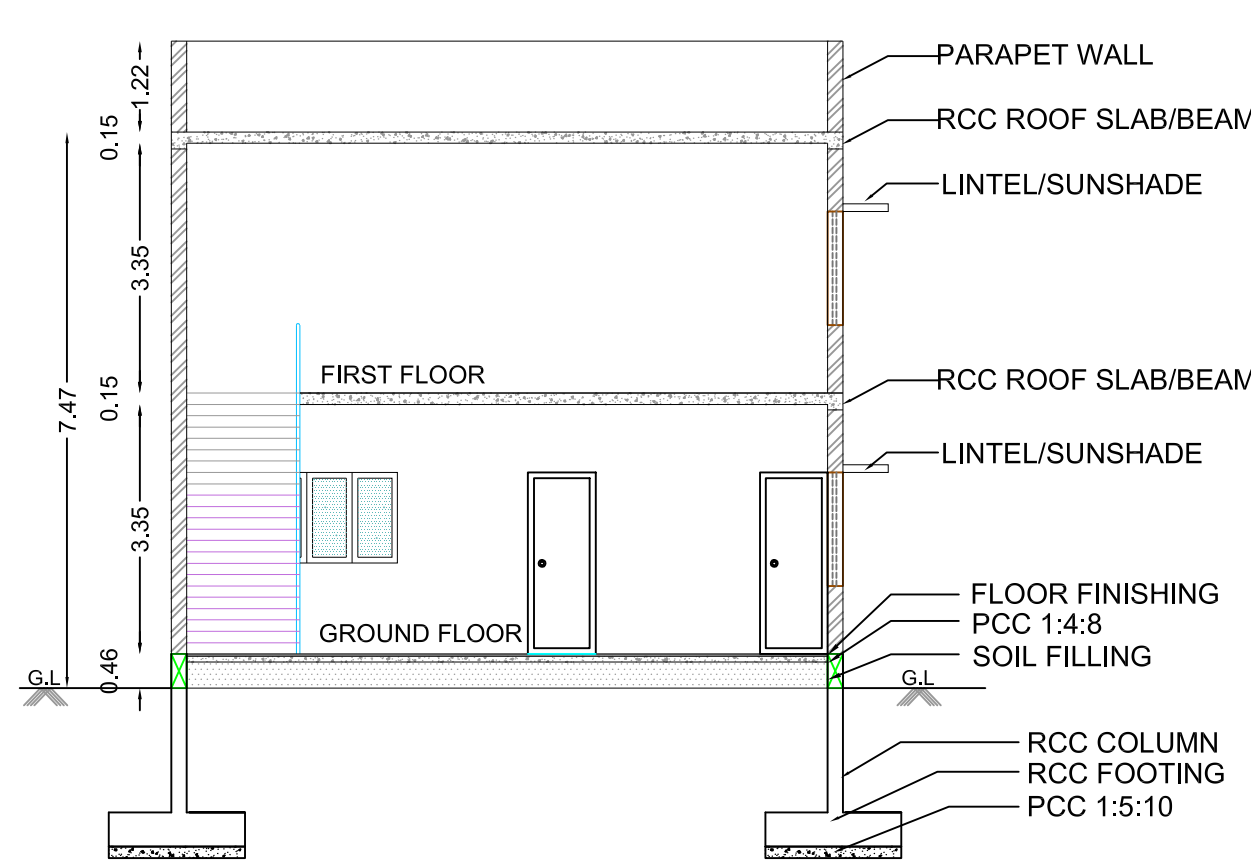


SECTION A-A

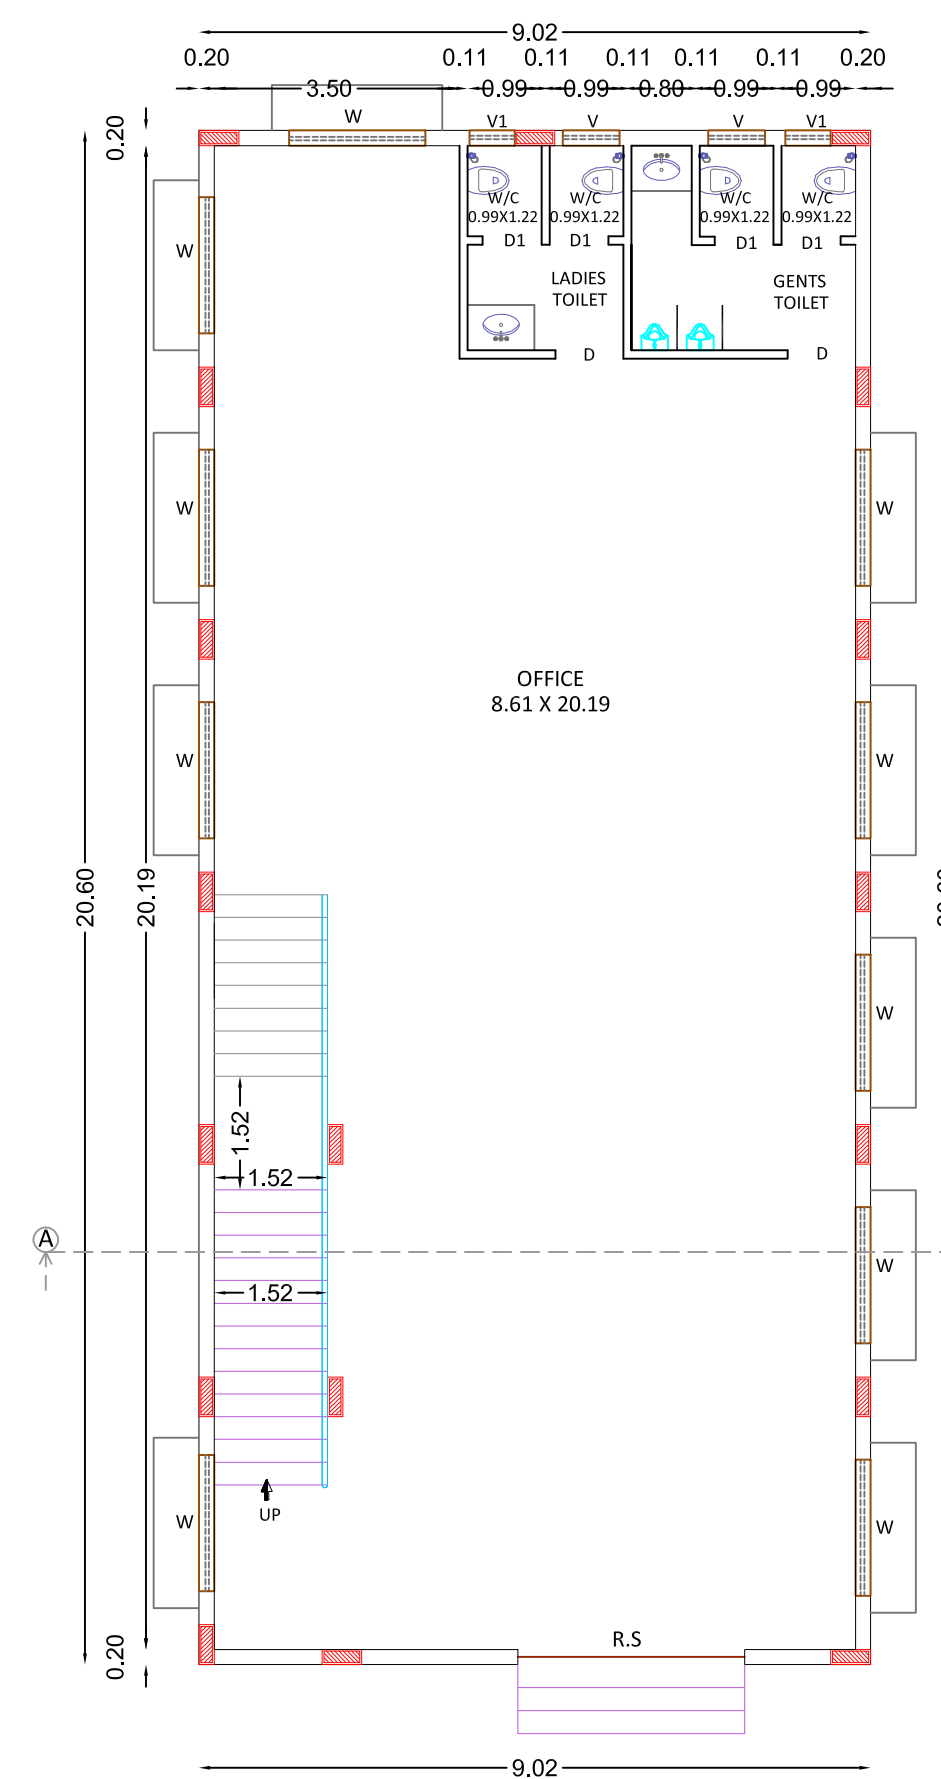


GROUND FLOOR PLAN

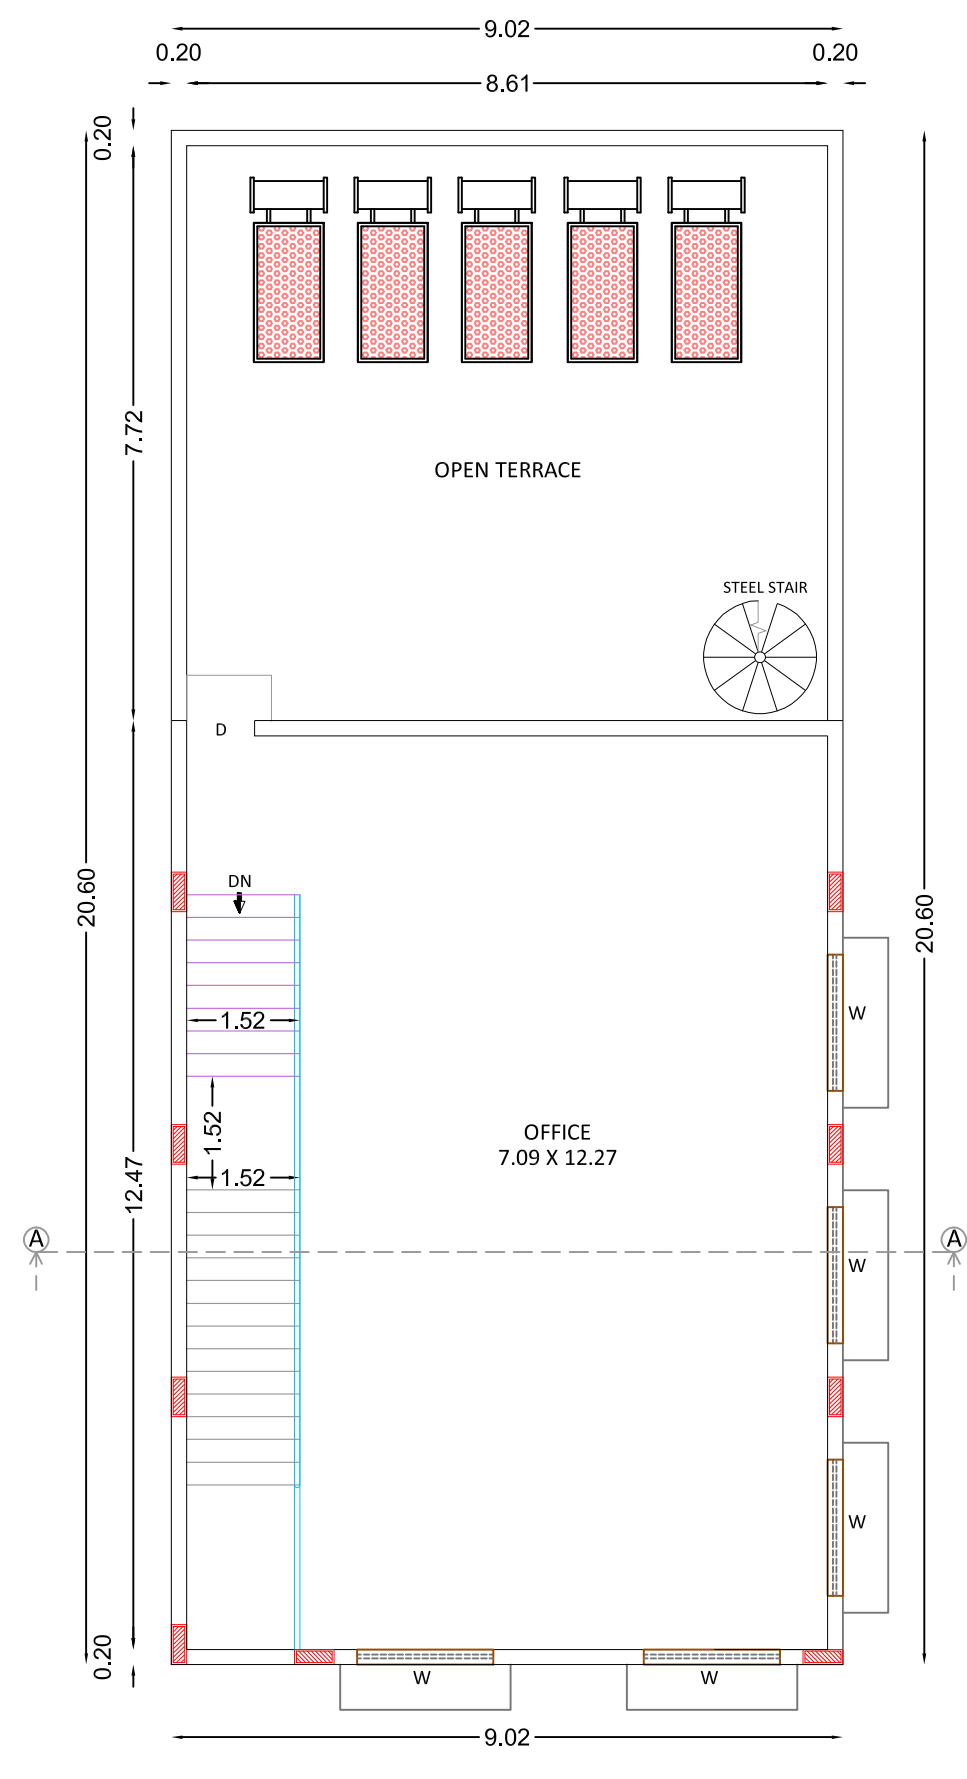



FIRST FLOOR PLAN

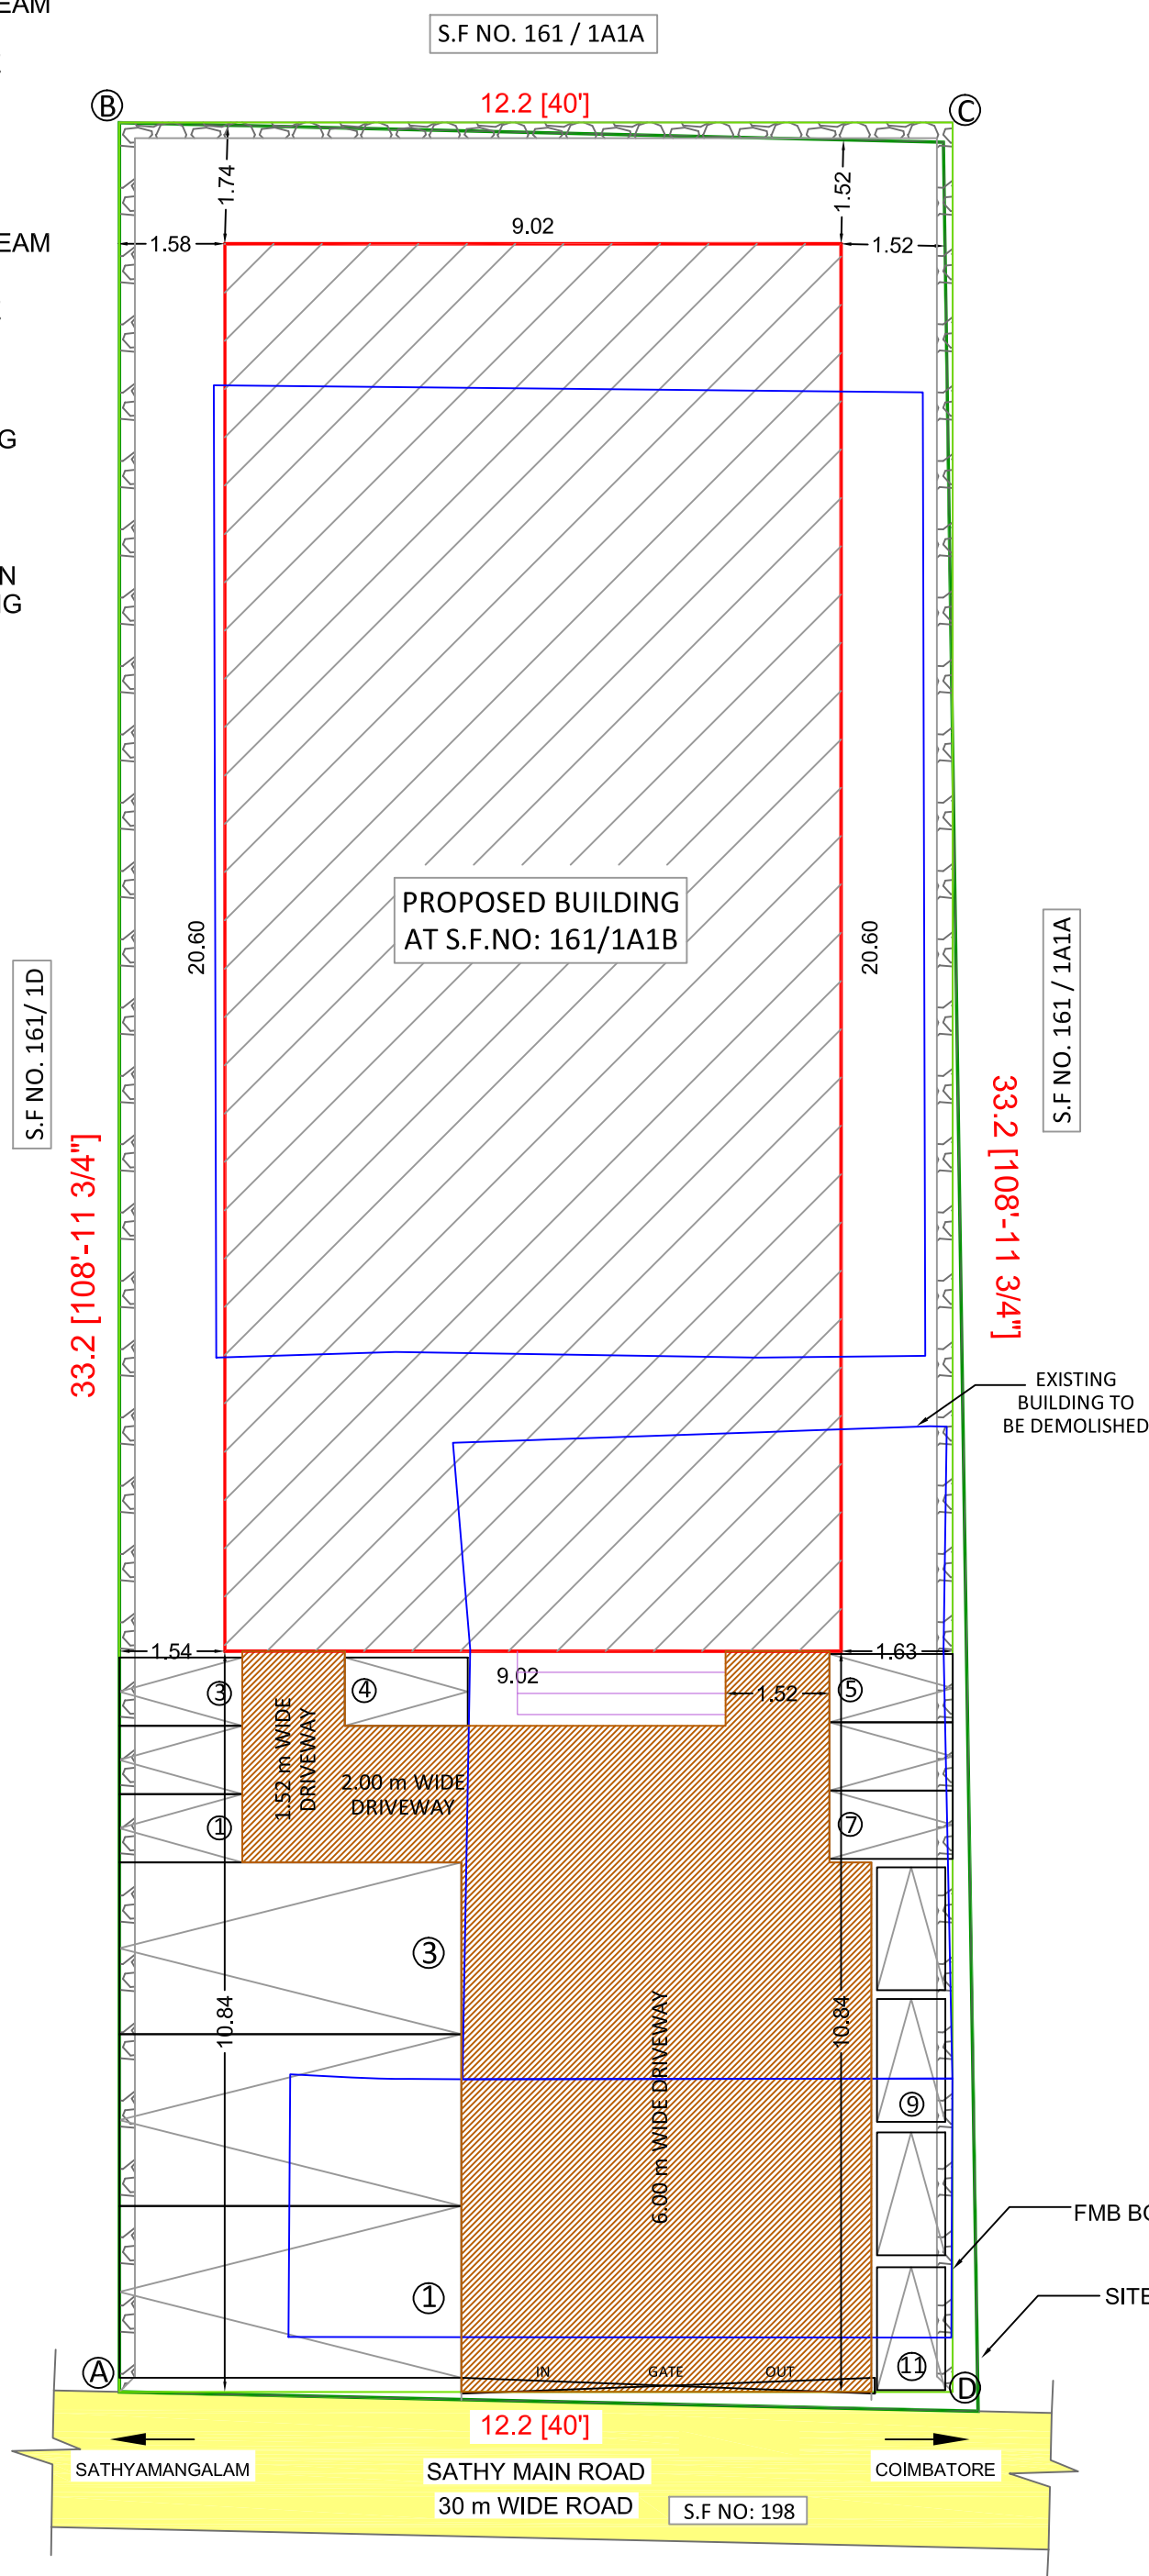

SITE PLAN

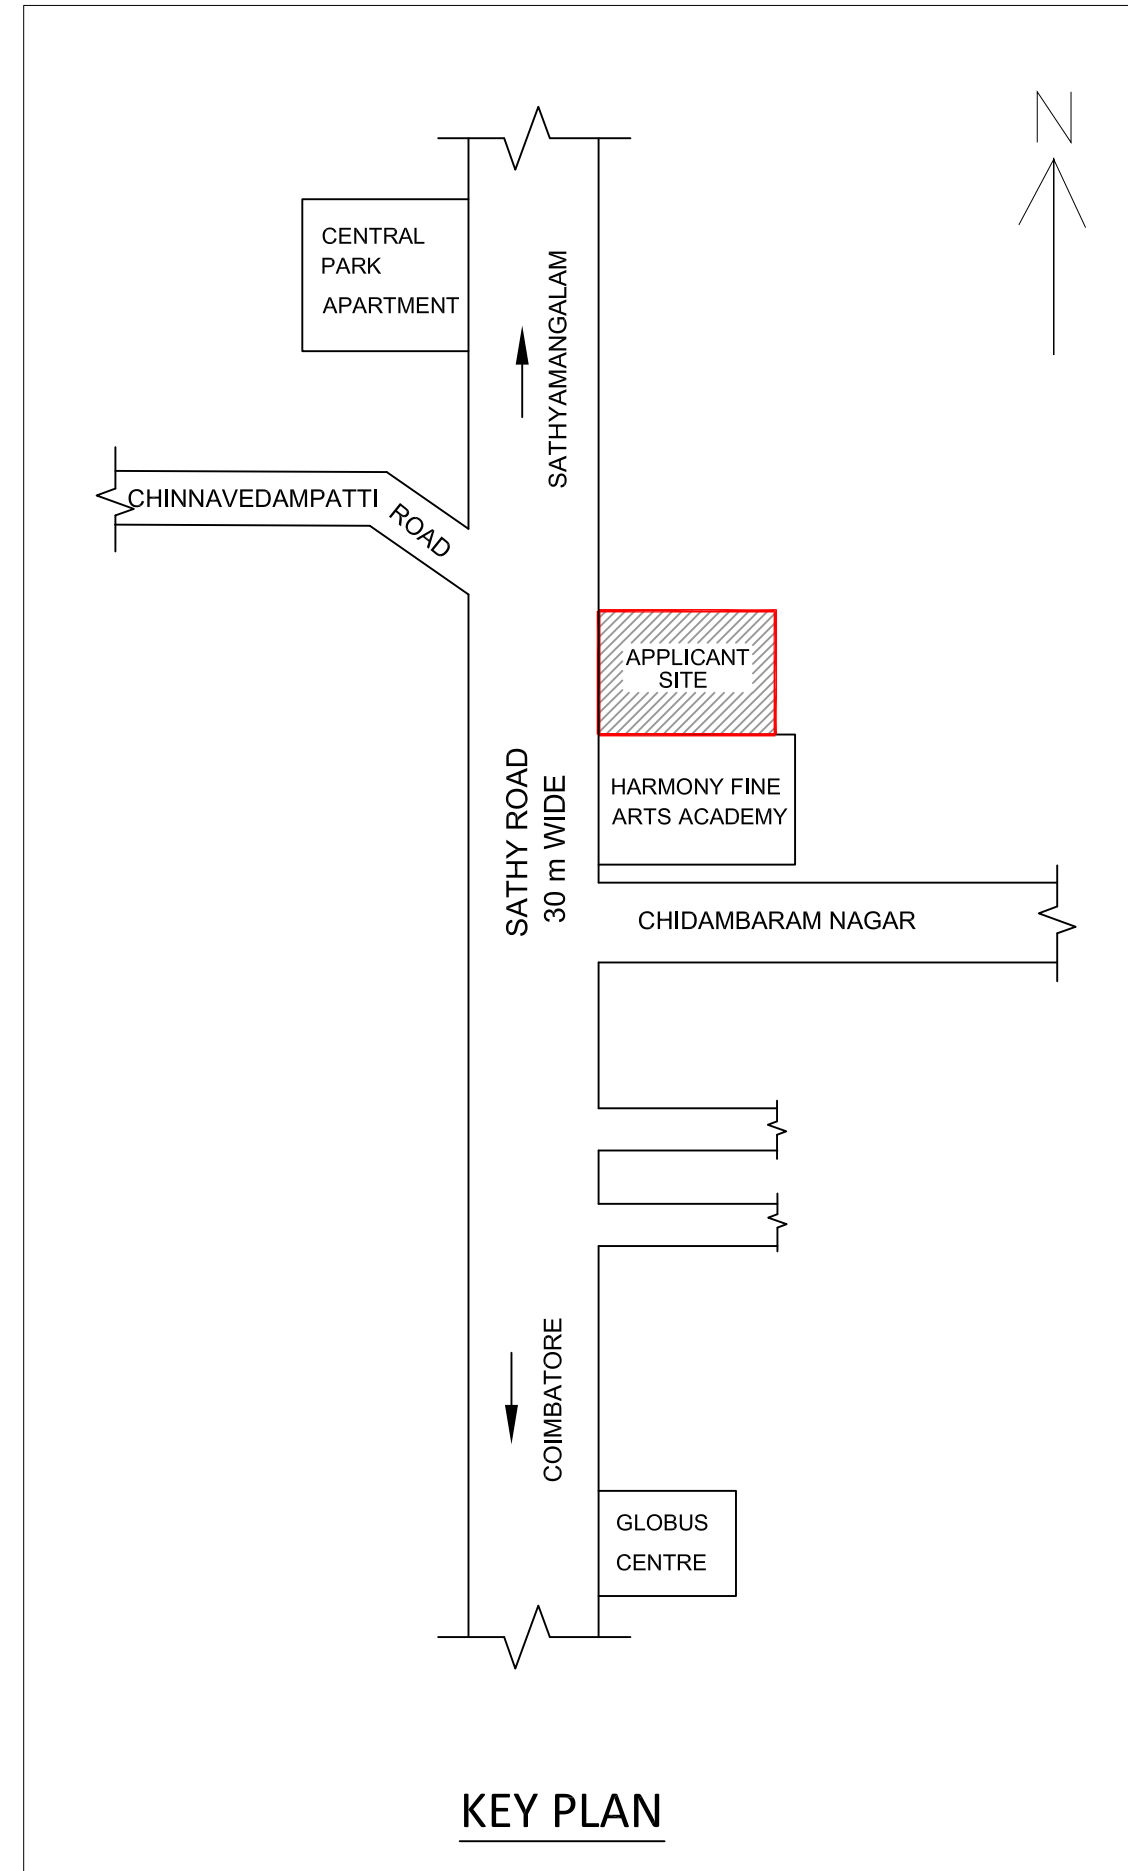


KEY PLAN

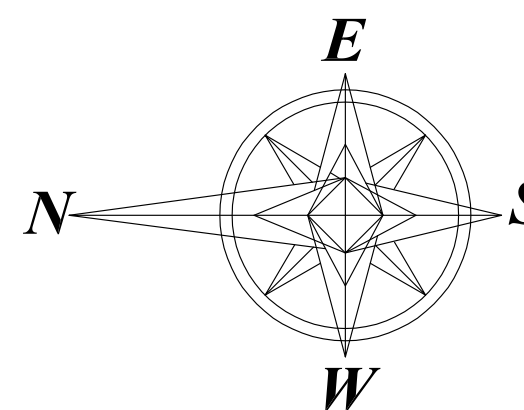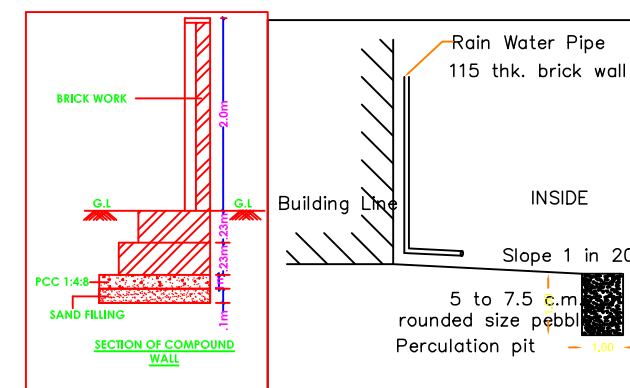


[Signature]


APPLICANT

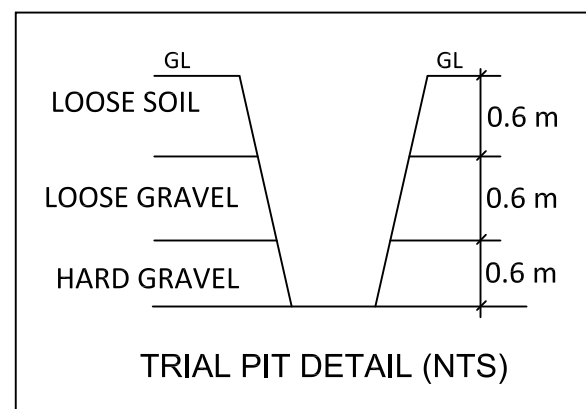

TRIAL PIT DETAIL (NTS)

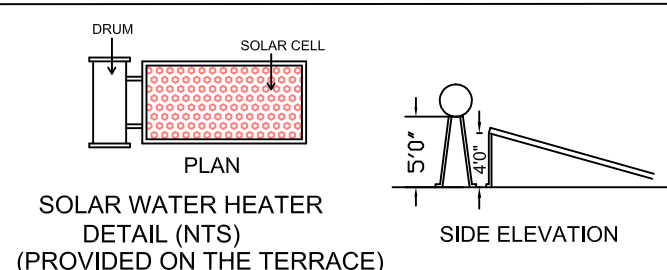


SOLAR WATER HEATER
DETAIL (NTS)
(PROVIDED ON THE TERRACE)

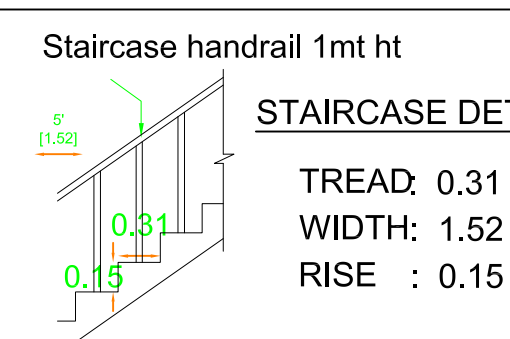

STAIRCASE DETAIL

INDEX:

- * EXISTING ROAD
- * PROPOSED BUILDING
- * BUILDING TO BE DEMOLISHED
- * PEBBLE BED
- * SITE BOUNDARY
- * FMB BOUNDARY

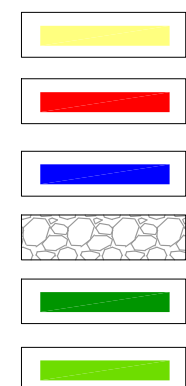


[Signature]
Er.T.THILAK RANJITH,
B.E.(Civil), M.E.(Str), MIE,AIV,FICC,C.Engg, P.E(ECI)
Registered Construction Engineer
CLPA/CE/007/2024
Thilakranjith19@gmail.com, 9486612301


REGISTERED CONSTRUCTION ENGINEER

[Signature]
J. PREM KUMAR
B.E. (CIVIL). M.E. (STRUCTURES)
COIMBATORE LPA/RE/GR-1/19/03/005
REGISTERED ENGINEER GRADE-1
13A, SM Towers, 1st Floor, Jawahar Nagar,
Raja Annamalai Road, Saibaba Colony, Coimbatore - 641 043.


REGISTERED ENGINEER

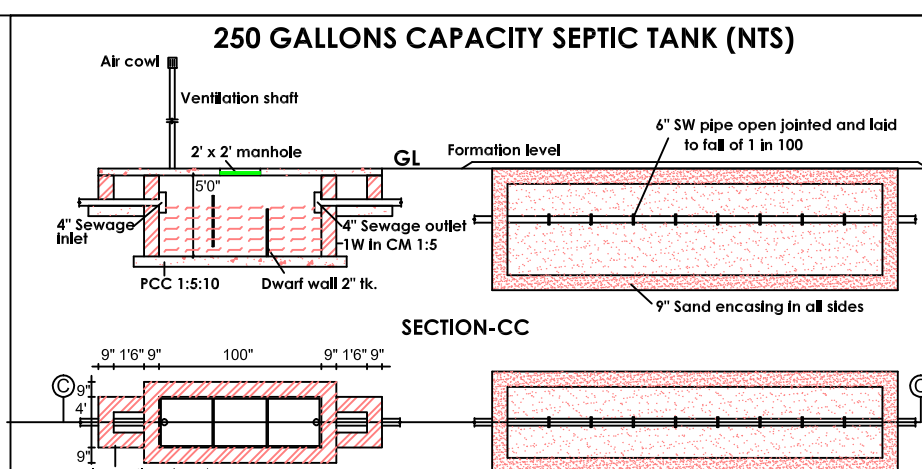

250 GALLONS CAPACITY SEPTIC TANK (NTS)

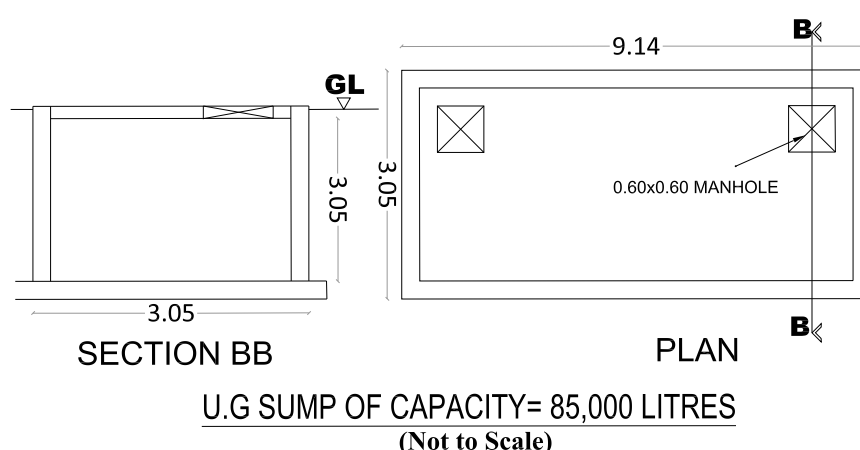

SECTION BB
U.G SUMP OF CAPACITY= 85,000 LITRES
(Not to Scale)

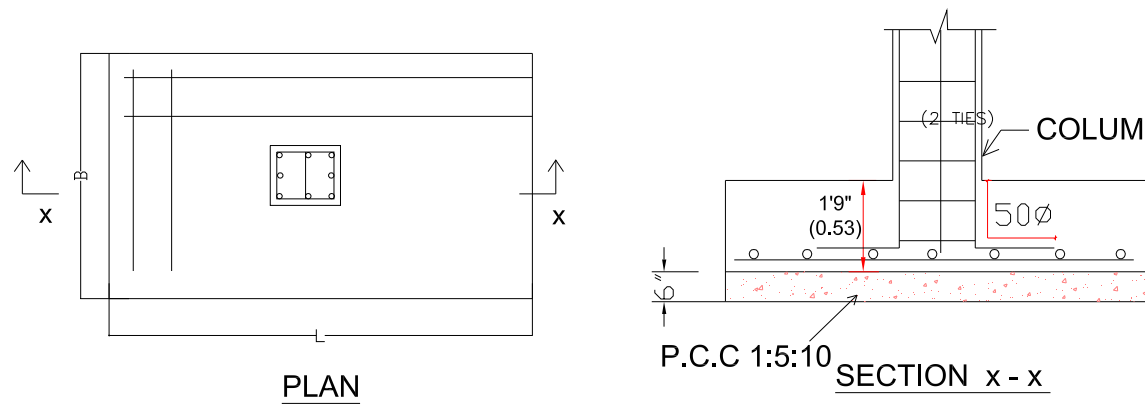

COLUMN & FOOTING DETAILS

[Signature]
N. RAGGUL M.E.
Registered Geo Technical Engineer,
GTE / 001 / 2021
District Town & Country Planning Office,
COIMBATORE.
REGISTERED GEOTECH ENGINEER

[Signature]
J. PREM KUMAR
B.E. (CIVIL). M.E. (STRUCTURES)
COIMBATORE LPA/SE/GR-1/19/03/001
REGISTERED STRUCTURAL ENGINEER GRADE-1
13A, SM Towers, 1st Floor, Jawahar Nagar,
Raja Annamalai Road, Saibaba Colony, Coimbatore - 641 043.
REGISTERED STRUCTURAL ENGINEER