
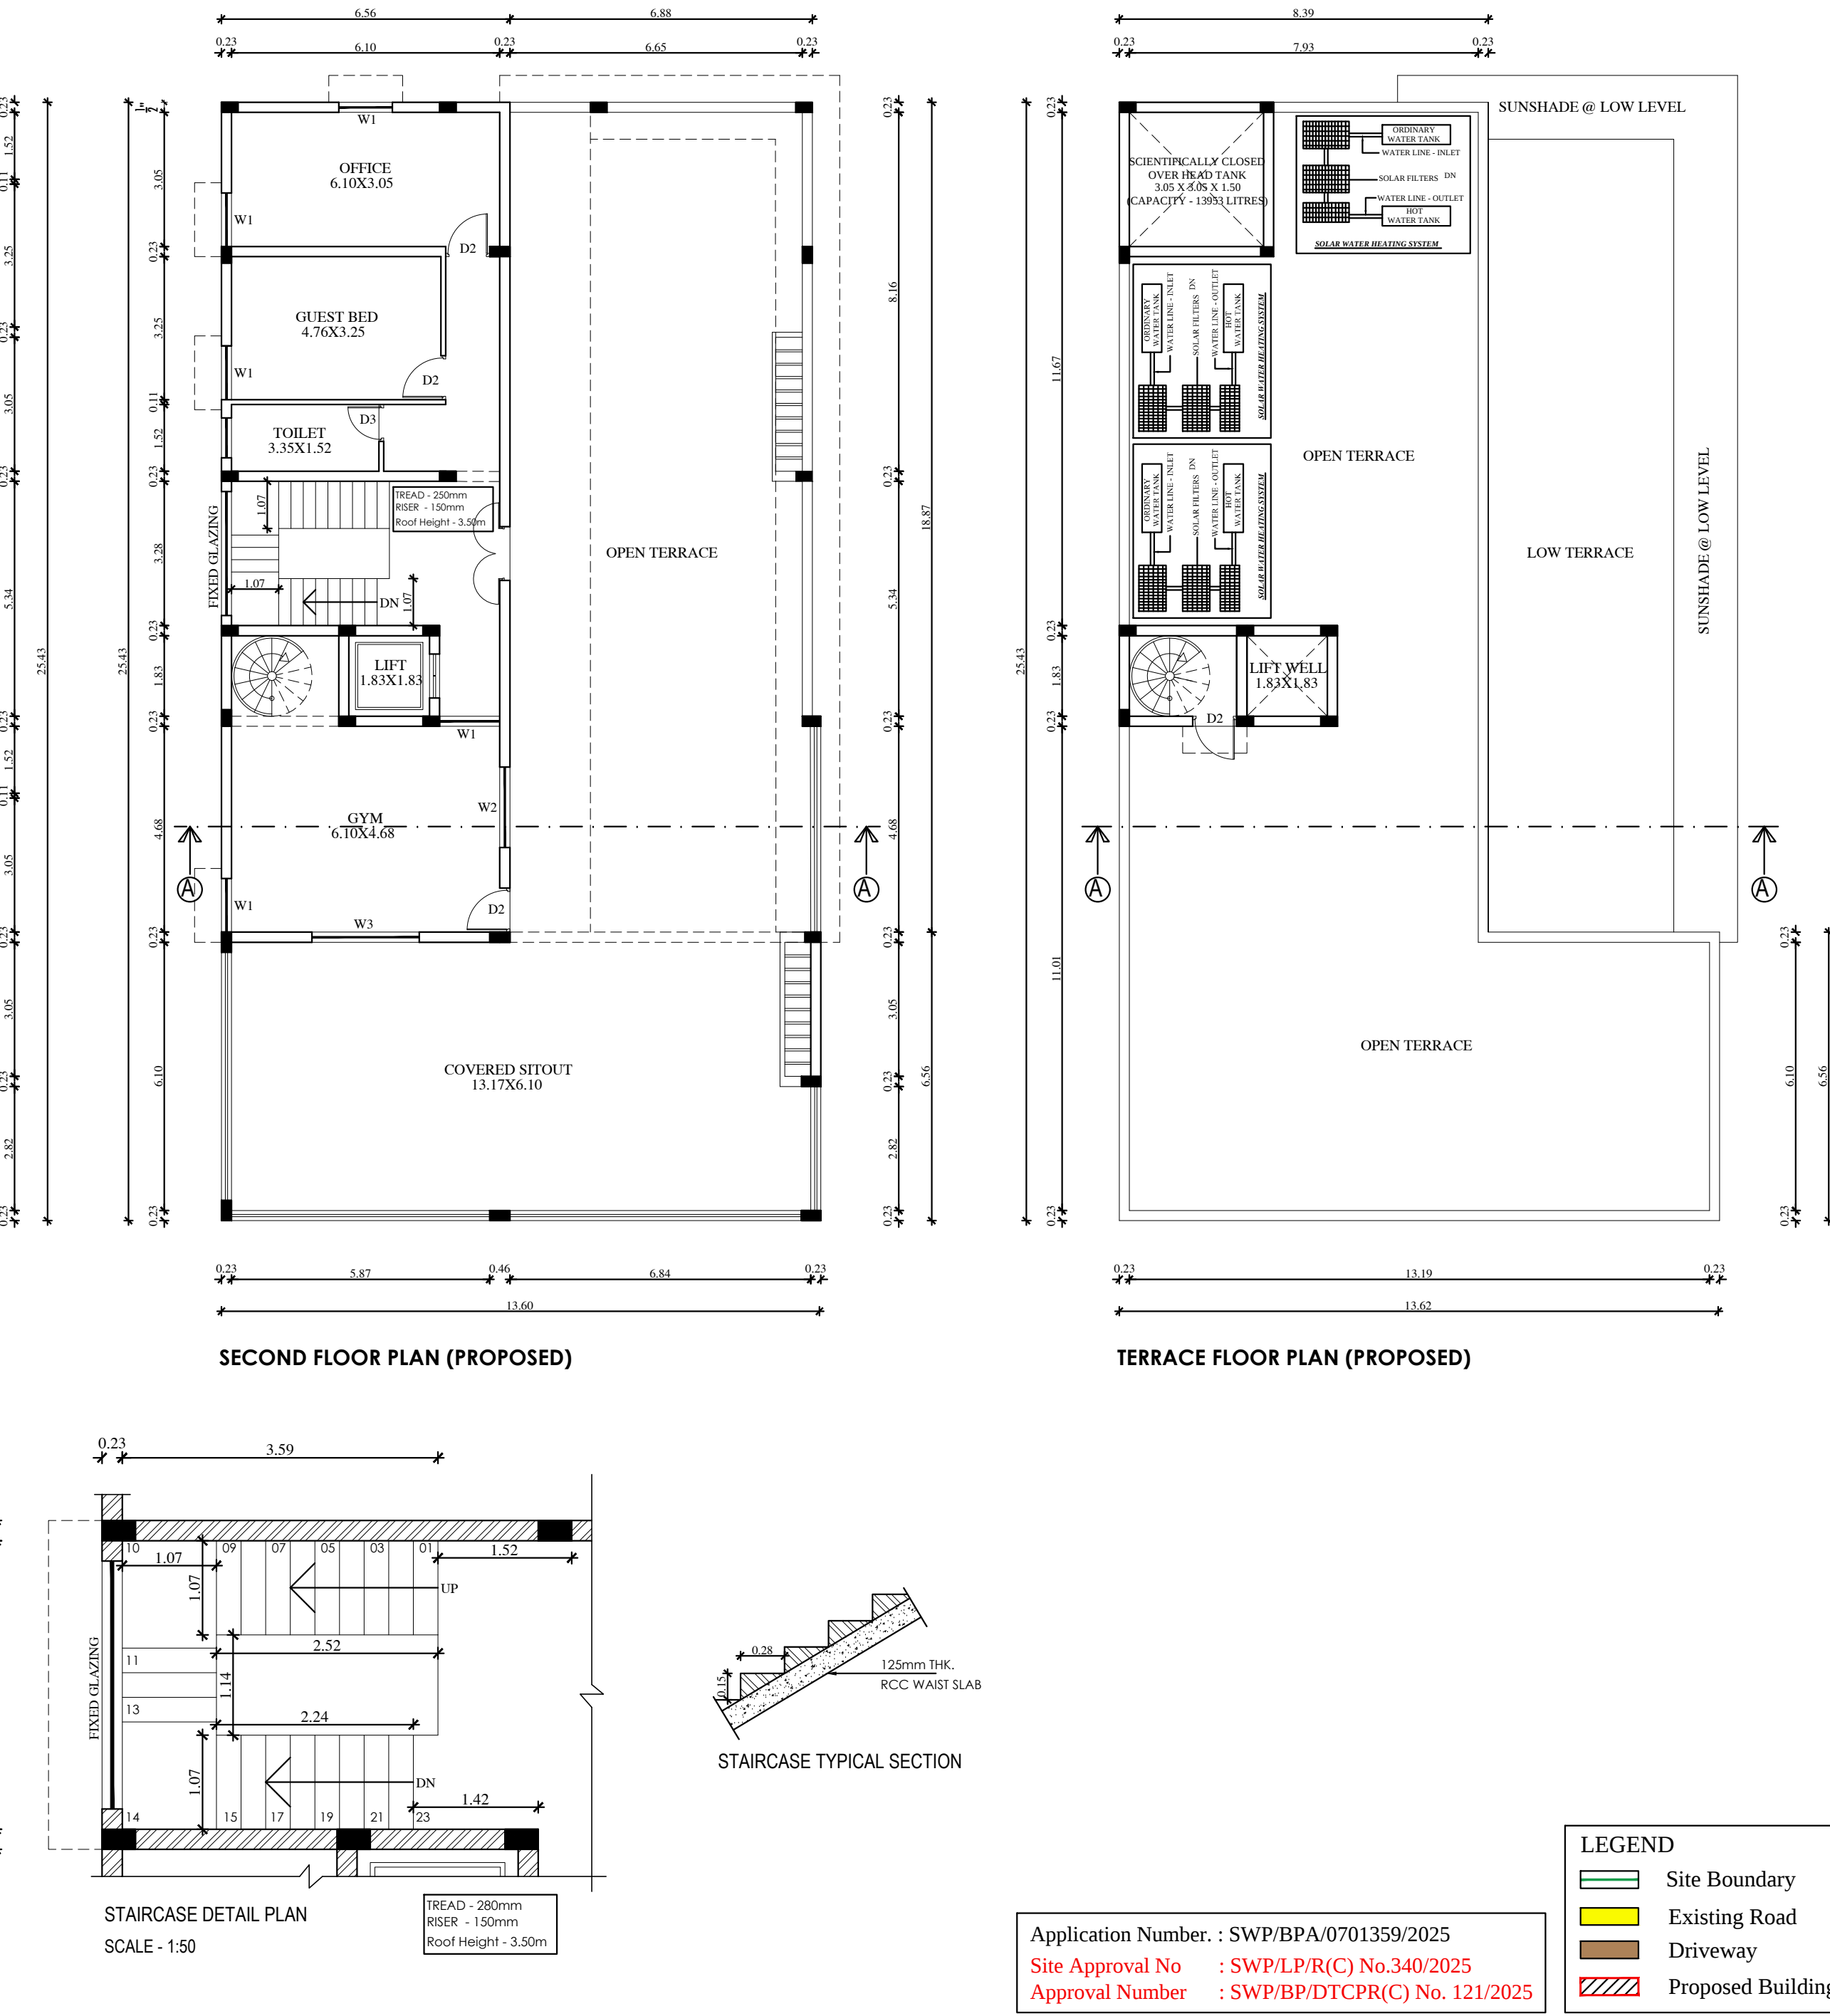
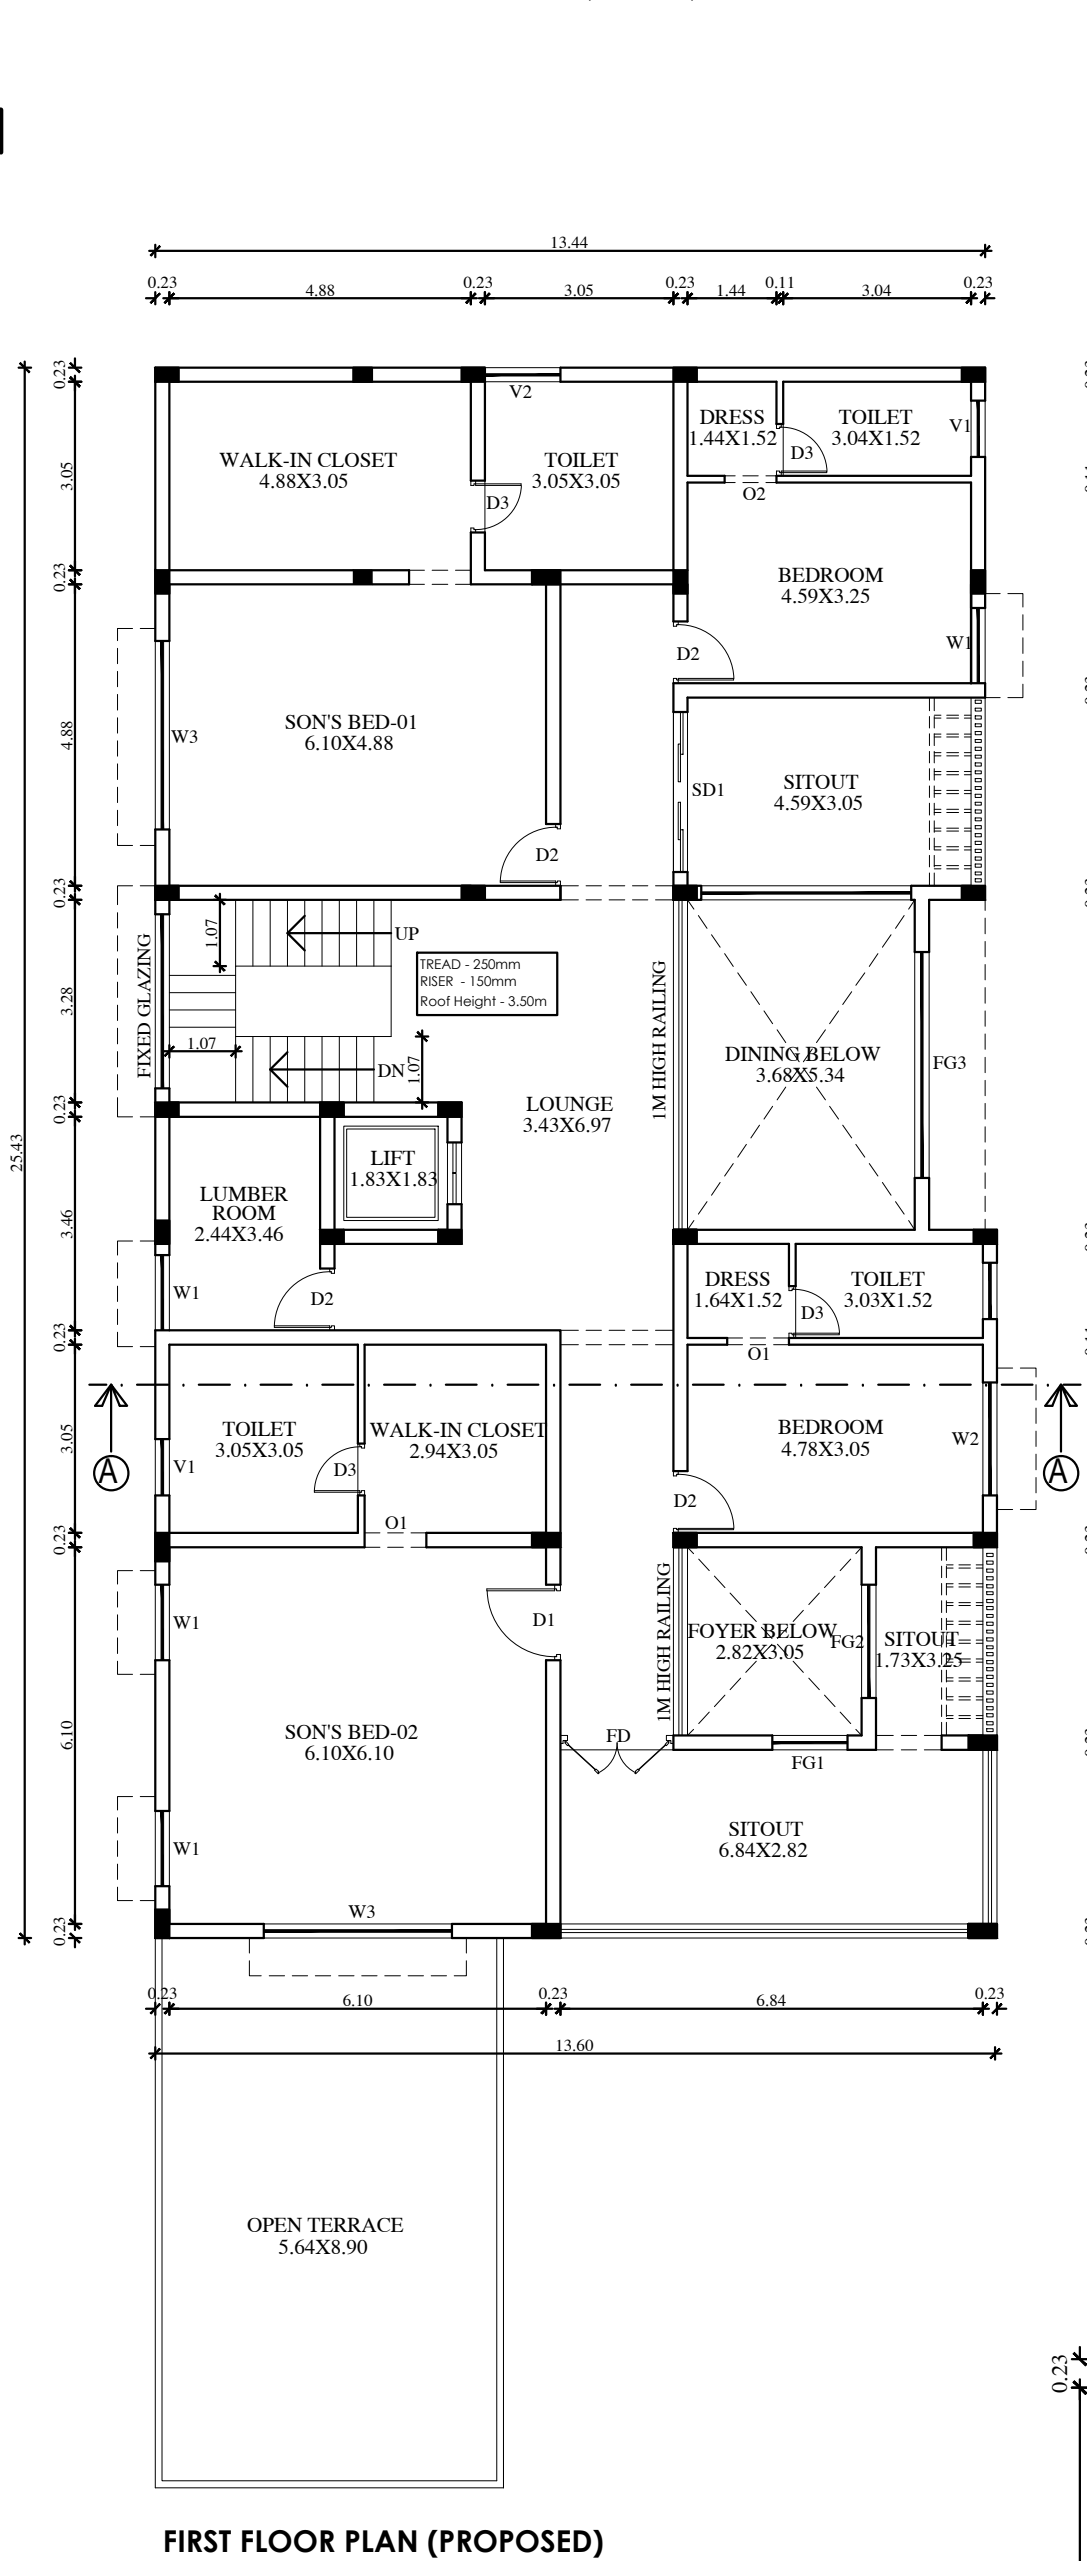


NOTE :

1. FIRE EXTINGUISHER WILL BE PROVIDED. FE
2. FIRE ALARM WILL BE PROVIDED. FA
3. RAIN WATER HARVESTING SYSTEM WILL BE PROVIDED.
4. SOLAR ENERGY SYSTEM WILL BE PROVIDED.
5. WASTE WATER RECYCLED & USED FOR GARDEN PURPOSE.
5. STRUCTURE IS DESIGNED TO WITHSTAND THE EARTH QUAKE.

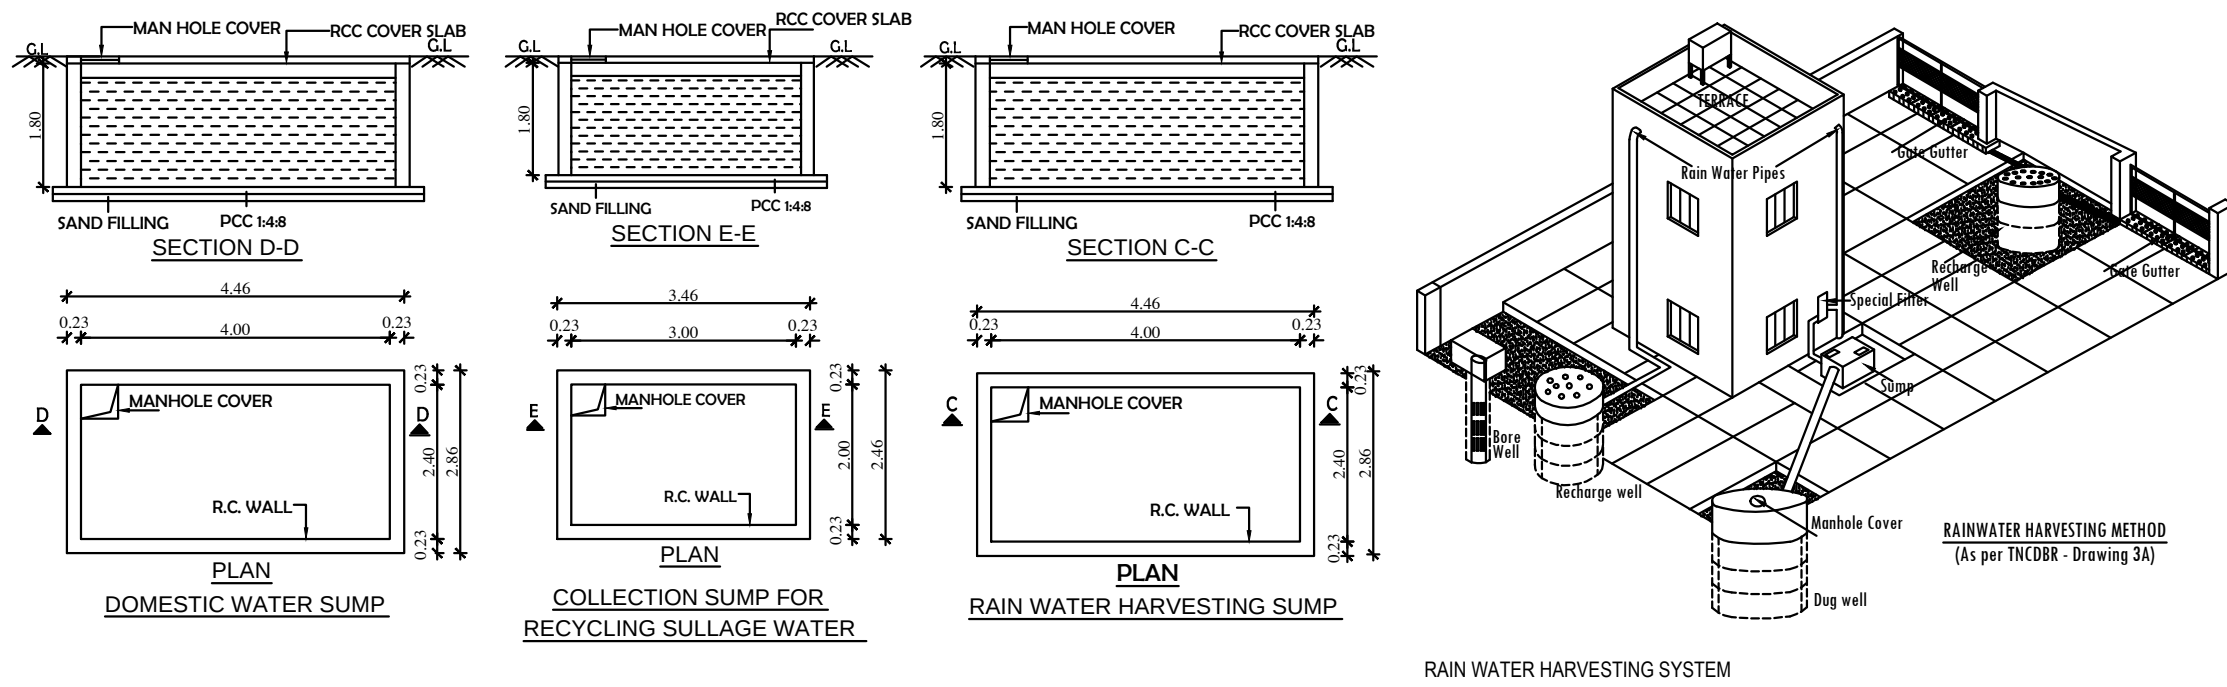

SPECIFICATION:

FOUNDATION :	COLUMN FOOTING
BRICK WORK :	C.M 1:6 FOR SUPER STRUCTURE
PLASTERING :	C.M 1:5 FOR WALLS & 1:3 FOR CELLING
PAINT :	2 COATS FOR WALLS & 1 EXTRA COAT FOR CEILING
R.C.C :	1:2:4 FOR SLABS & LINTELS
WOOD WORK :	ALL WOOD WORKS IN BEST QUALITY TIMBER

AREA STATEMENT				
S.NO	DESCRIPTION	SURVEY NUMBERS	HECTARE	SQ.M
1		T.S.NO:1643/2		706.00

AREA AS PER DOCUMENT - 706.00 SQ.M
AREA AS PER PATTA - 706.00 SQ.M
AREA AS PER SITE - 700.64 SQ.M

AREA OF SITE	700.64 Sq.m		
DESCRIPTION	F.S.I Sq.m	NON-F.S.I Sq.m	BUILT-UP AREA Sq.m
PROPOSED GROUND FLOOR	343.96	50.20	394.16
PROPOSED FIRST FLOOR	343.96	—	343.96
PROPOSED SECOND FLOOR	247.73	—	247.73
HEAD ROOM	—	11.36	11.36
TOTAL BUILT-UP AREA	935.65	61.56	997.21

$$\text{F.S.I} = \frac{935.65}{700.64} = 1.335 < 2.00$$

PARKING CALCULATION			
S.NO.	DESCRIPTION	REQUIRED	PROVIDED
1	TWO WHEELER	04	04
2	CAR PARKING	04	04

JOINERY DETAILS		
MD	MAIN DOOR	1.52 x 2.13
DD	DOUBLE DOOR	1.00 x 2.13
D1	DOOR	1.23 x 2.13
D2	DOOR	1.00 x 2.13
D3	DOOR	0.84 x 2.13
W1	WINDOW	1.22 x 1.52
W2	WINDOW	1.83 x 1.52
W3	WINDOW	3.05 x 1.52
KW1	WINDOW	1.22 x 1.22
KW2	WINDOW	1.83 x 1.22
FD	FRANCE DOOR	1.83 x 2.13
FG1	FIXED GLASS	1.22 x 2.13
FG2	FIXED GLASS	1.83 x 2.13
FG3	FIXED GLASS	3.66 x 2.13
SD1	SLIDING DOOR	2.59 x 2.13
SD2	SLIDING DOOR	3.66 x 2.13
V1	VENTILATOR	0.91 x 0.91

APPLICANT

P. D. [Signature]

P. Radhika [Signature]

ARCHITECT



D. RAMESH, D.Arch., B.E., A.I.A.,
REGISTERED ARCHITECT CA/20021024246
REGISTERED ARCHITECT Grade I CMAA
DTPC RA/01/003/2022
REGISTERED ARCHITECT Grade-I (RA)
CHEMICAL CORPORATION - RA/0333/2022
No. 4/24A, Ground Floor, Rajendran Street,
Thiru Nagar, Valasaravakkam, Chennai - 600087.
PH: 97908 98549 / 93549 99883.

STRUCTURAL ENGINEER



Dr. H. HARGRAHATHAN, MSc (Struct), MBE, CEng,
Chartered Engineer & Structural Consultant
Registered Engineer Grade 4 (122/L/5/2010/No0011)
OTC* Registered Structural Engineers Grade 4 (80208/2189)
3609, Vardholaipalayam, Coimbatore - 626 516
Cell: 9848489258, 9890 100234.

GEO-TECH ENGINEER



R.VENKATA KRISHNAIAH
GEOTECHNICAL CONSULTANT
VELTUCH CONSULTING ENGINEERS
NO.10, ELUMALAI NAICKEN STREET,
SELAIYUR, CHENNAI - 600073
REG. NO. CGLRGN/RGTE/2019/06014

CONSTRUCTION ENGINEER



Er. K. KRUBAKARAN, M.E.,
DCTP Registered Construction Engineer.
Reg. No. REC 2023/02001
110, Miranda Line 2nd Cross Street,
G.I.M. Road, T.11/18 - 605 051,
Ph: 99095 19097, 99019 99997.