

PLAN SHOWING THE PROPOSED CONSTRUCTION OF G.I. SHEET ROOF MANUFACTURING OF AGRICULTURAL INPUTS - ORGANIC FERTILIZERS, PLANT










GROWTH REGULATOR AND BIOSTIMULANTS - LIQUID AND GRANULES INDUSTRY BUILDING R.S.NO - 322/1Pt,2Pt, PLOT NO - 40,41,42,43,44,45,46 & 47, AT

TANSIDCO INDUSTRIAL ESTATE, LP/DTCP (VR) NO - 7/2018, PERIYANESALUR VILLAGE AND PANCHAYAT, NALLUR PANCHAYAT UNION, VEPPUR TALUK,

CUDDALORE DISTRICT.

Name of the Director:- Thiru.P.Baskaran. S/o. Perumal.

FOR "M/s.Ashwathy Green Enterprise Private Ltd"

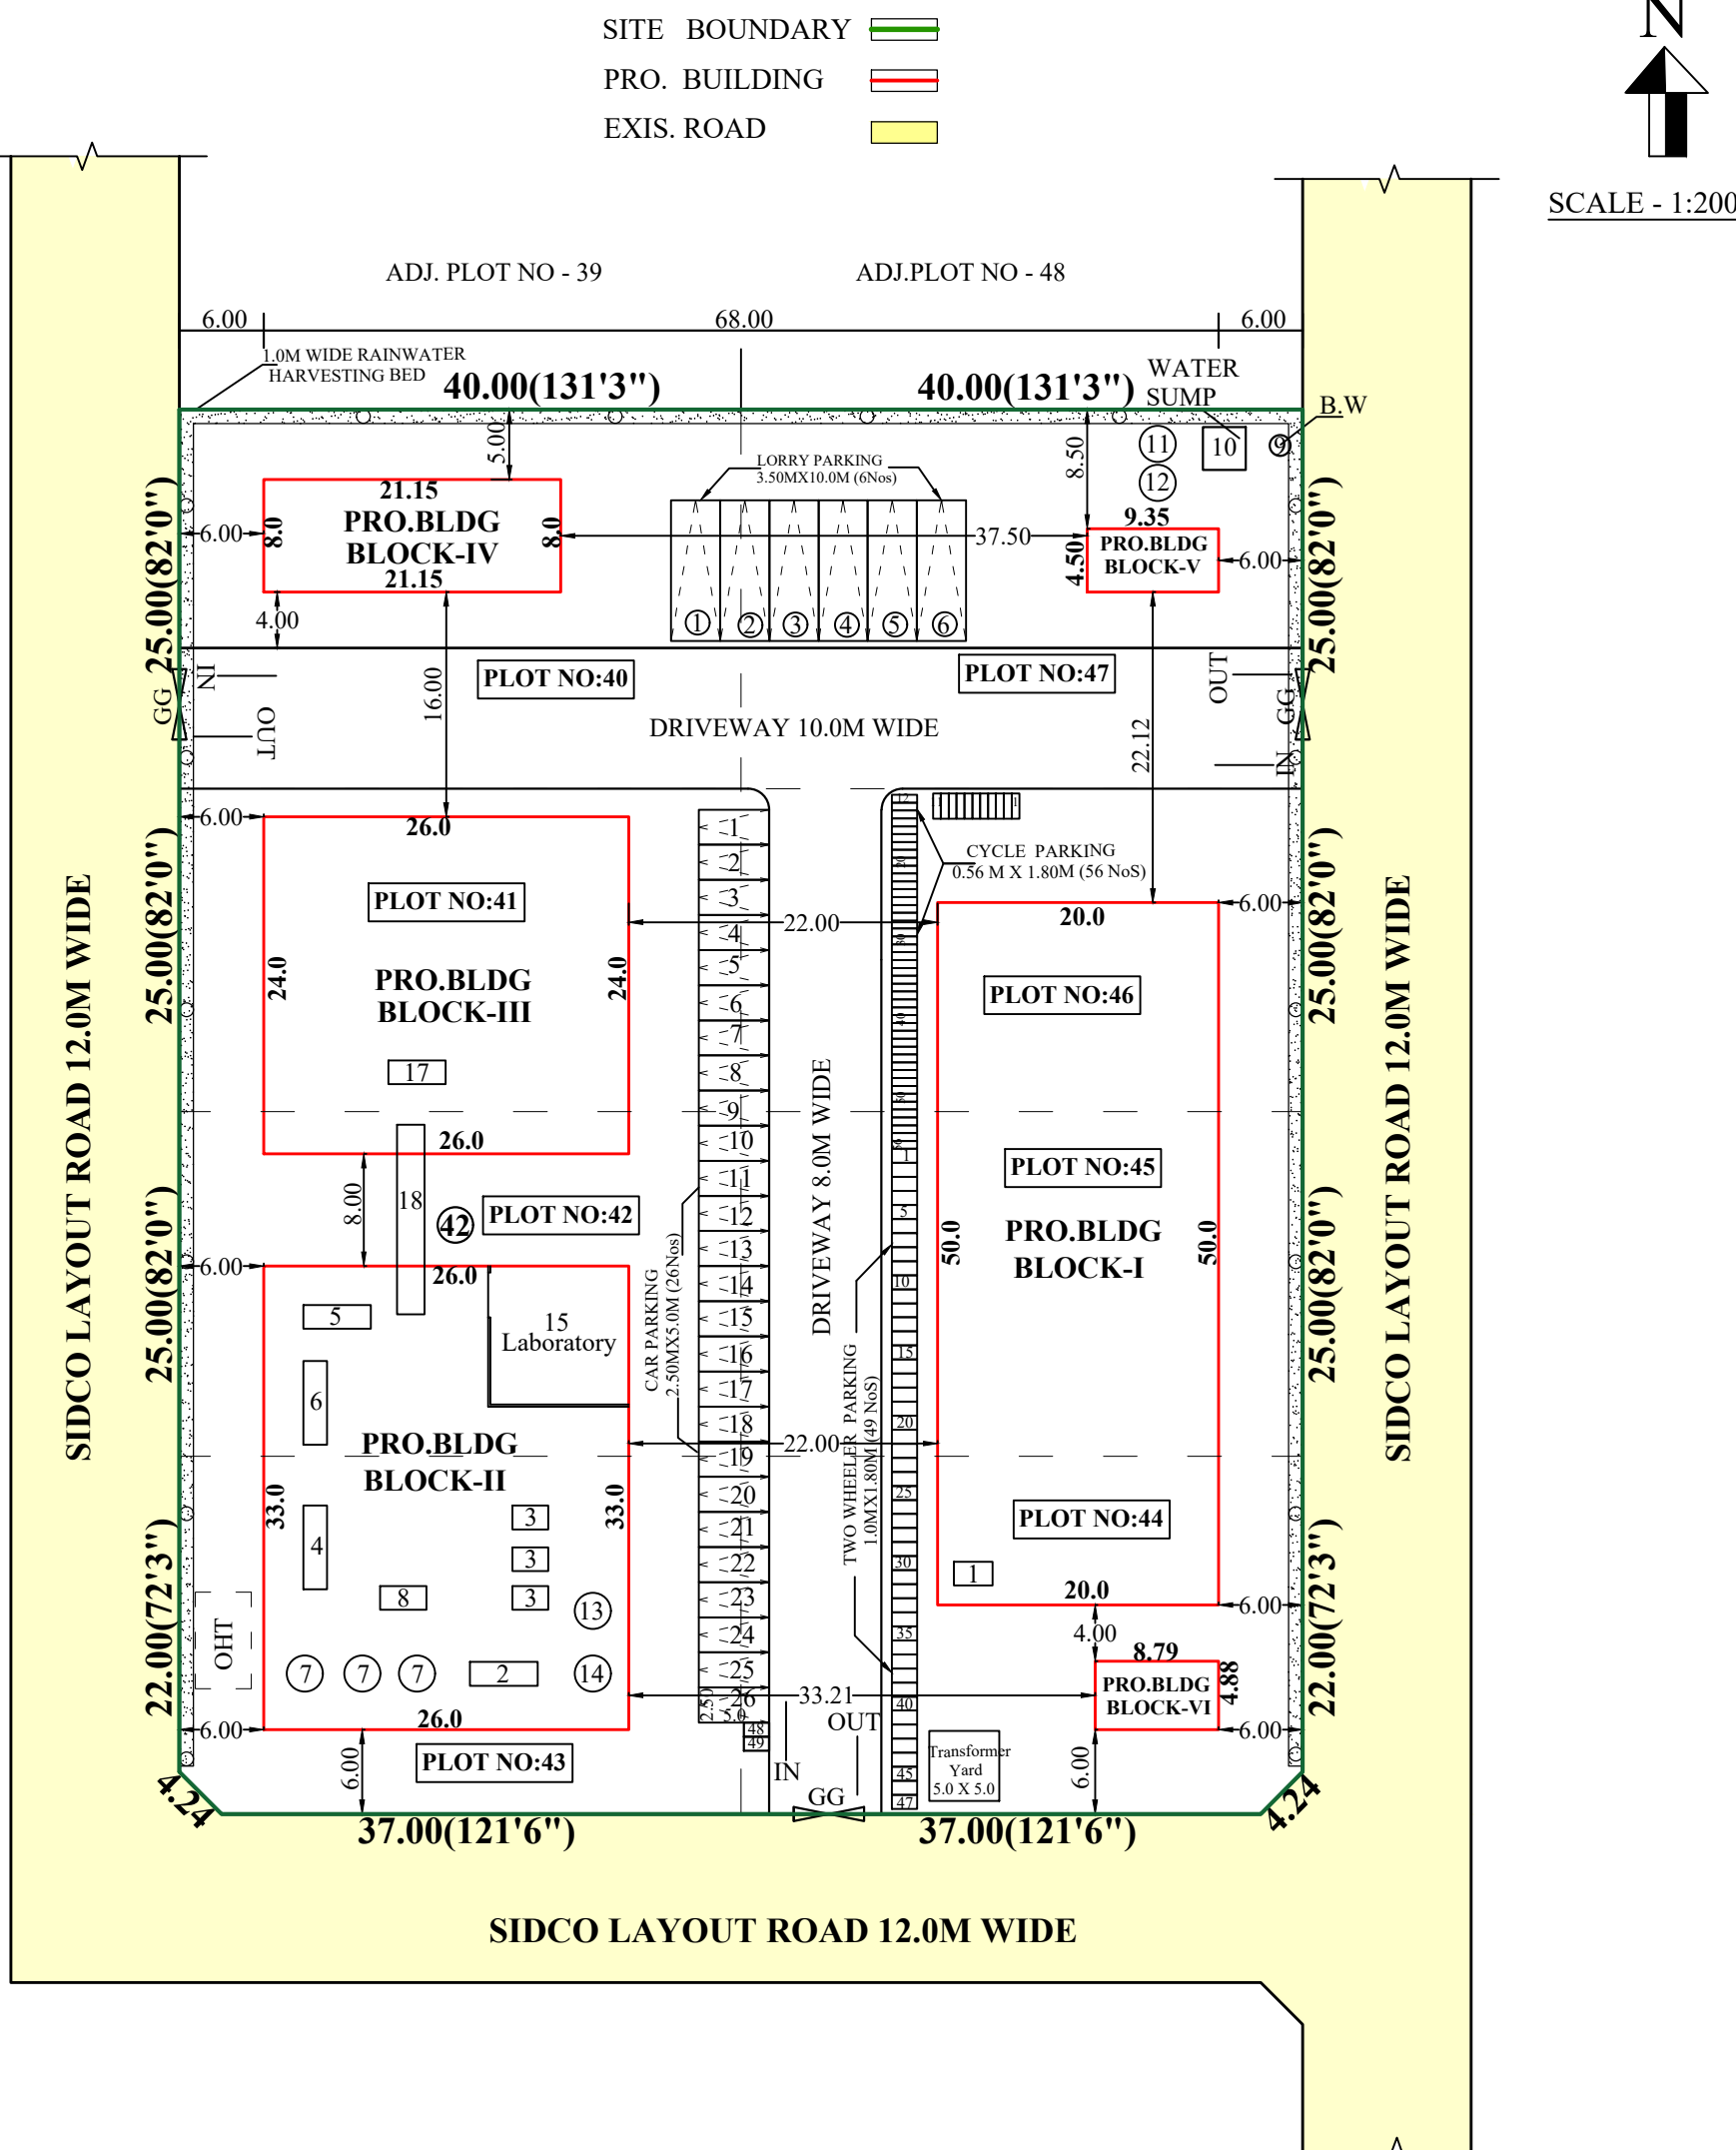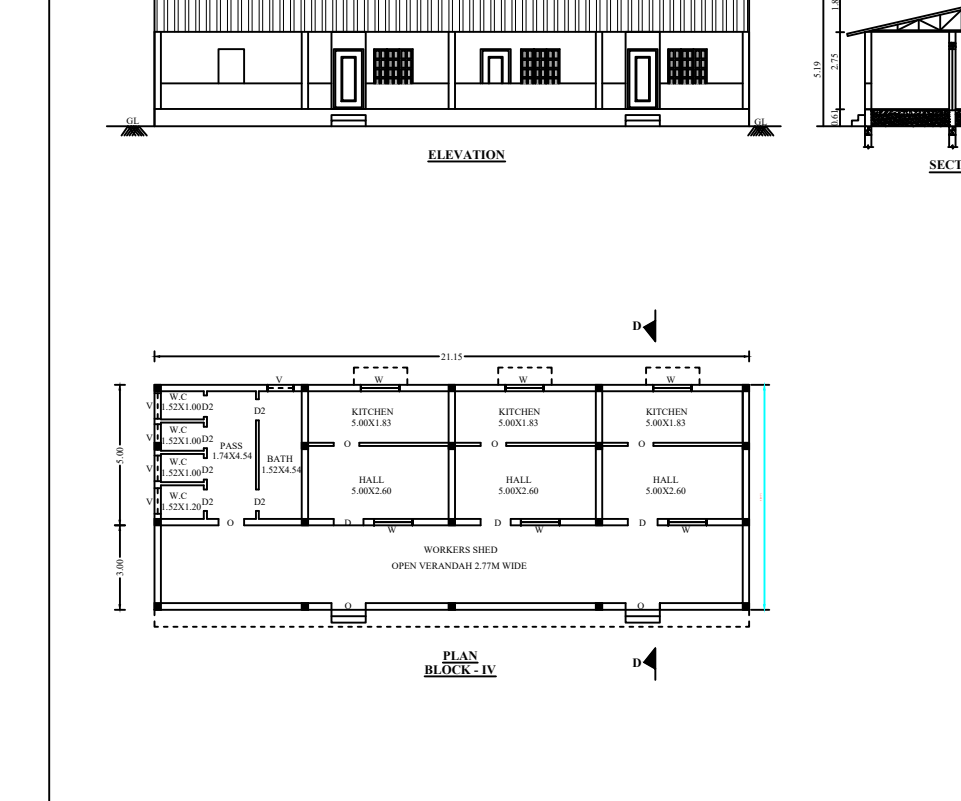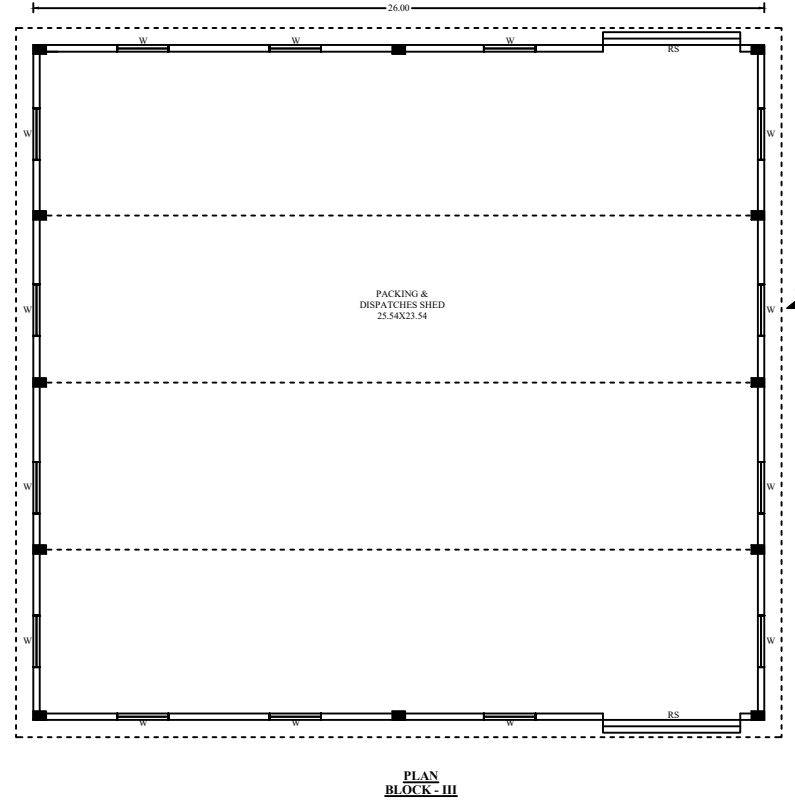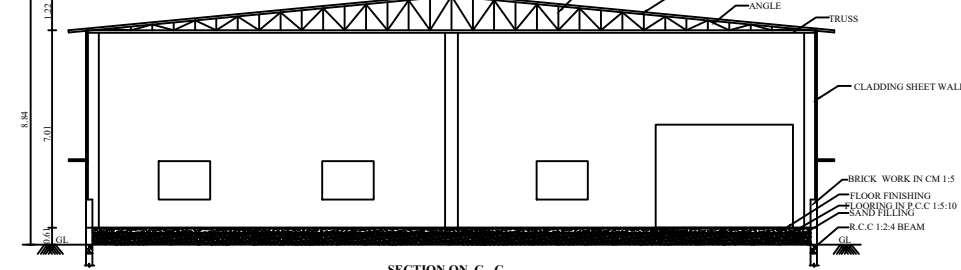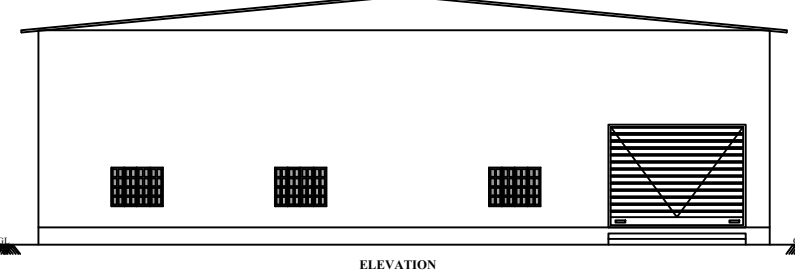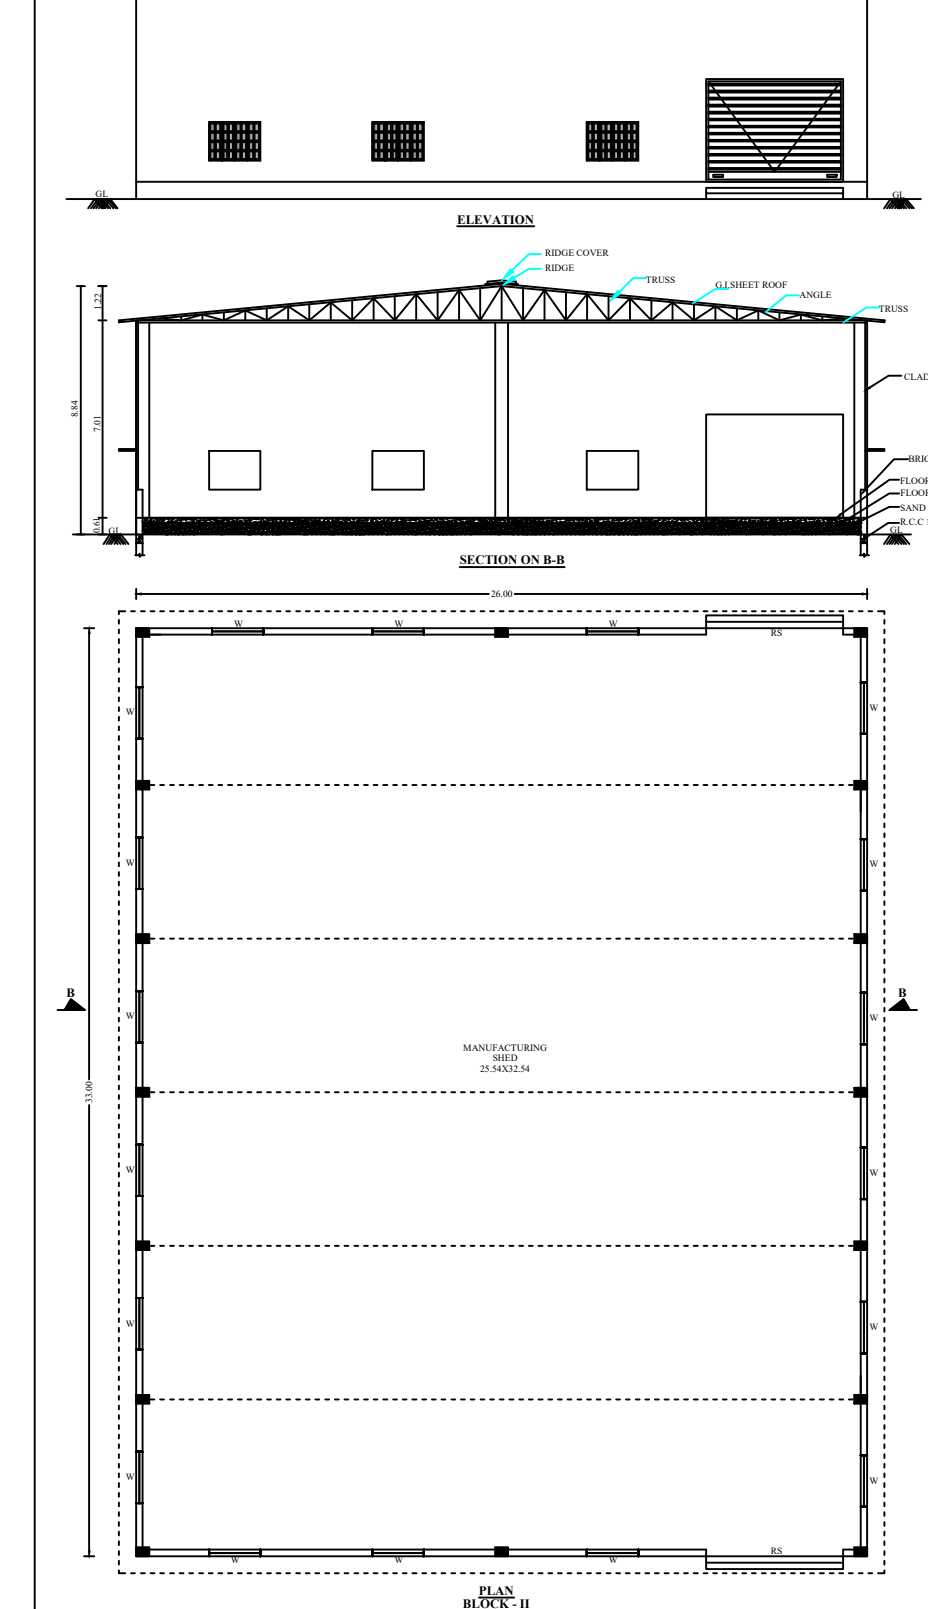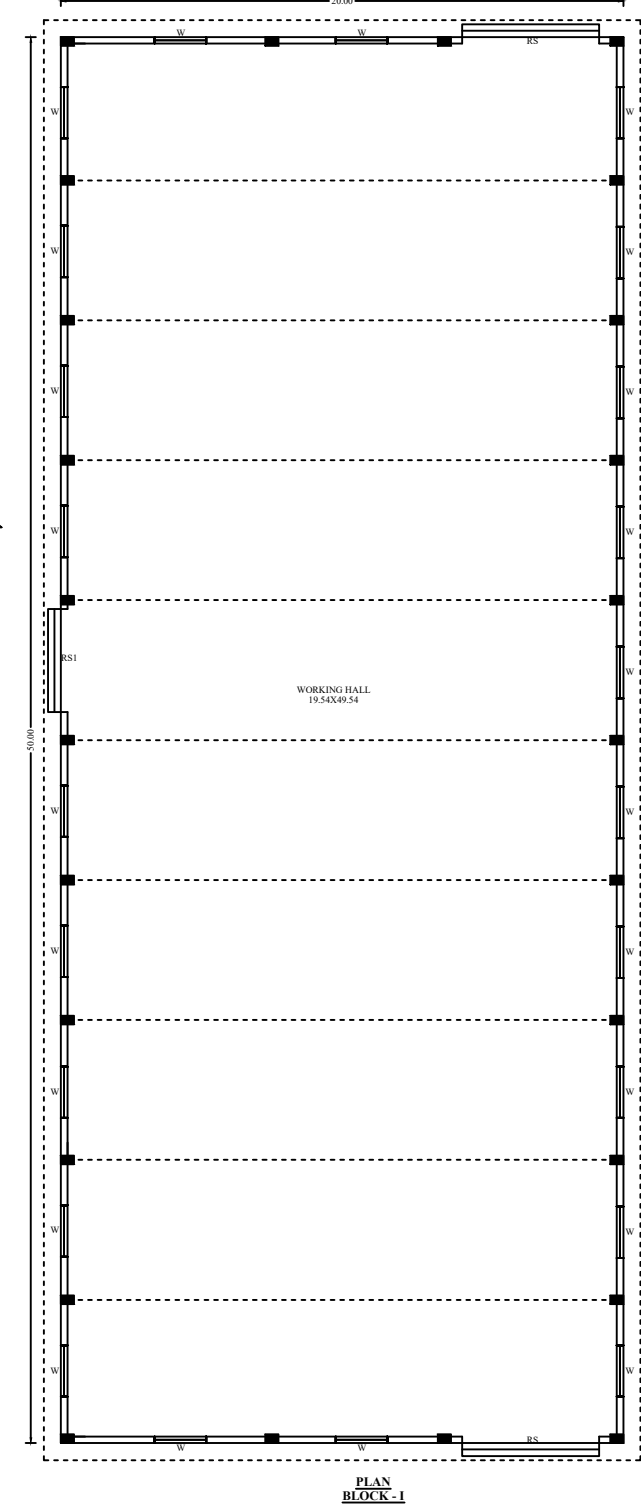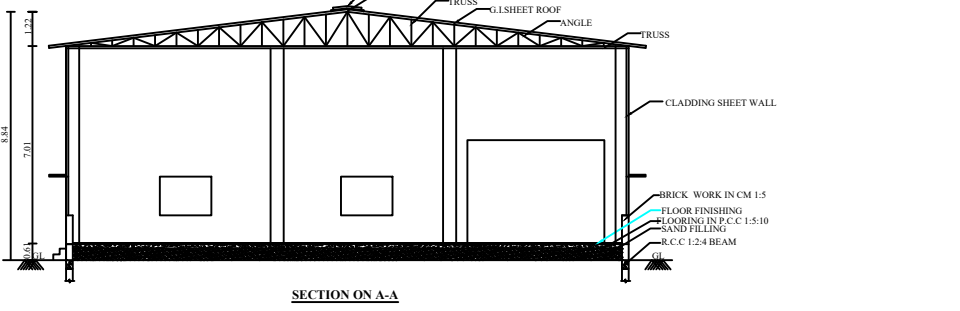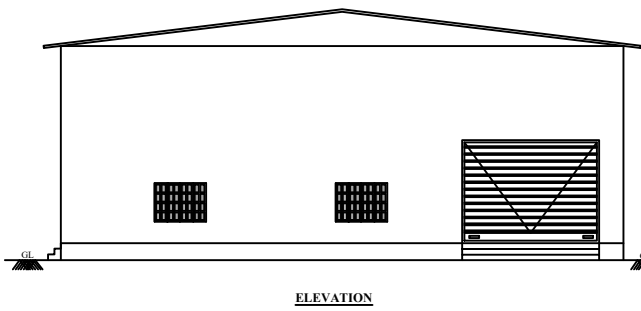

ONLINE APPLICATION NO -SWP/BPA/097738/2024

MACHINERY DETAILS

S.NO	DESCRIPTION OF MACHINERY	POWER DETAILS IN H.P	NOS	TOTAL POWER
1	PULVERISER	15	1	15
2	MASS MIXER	20	1	20
3	GRANULATOR	10	3	30
4	DRYING DRUM WITH BLOWER	15	1	15
5	SIEVER	2	1	2
6	CONVEYOR SYSTEMS	2	3	6
7	STAINLESS STEEL VESSELS WITH AGITATOR	3	3	9
8	CENTRIFUGAL PUMP	3	1	3
9	SUBMIRSIBLE PUMP	3	1	3
10	WATER TRANSFER PUMP FROM SUMP	3	1	5
11	RO WATER PUMP TRANSFER PUMP	3	1	3
12	RO WATER PLANT	3	1	3
RODUCTS - I		3	1	3
RODUCTS - II		3	1	3
		4	1	4
		6	1	6
ERY		3	2	6
CONVEYOR		2	3	6
TOTAL POWER				142

SITE AREA DETAILS

PLOT NO	AREA (SQM)
40	1000.00
41	1000.00
42	1000.00
43	995.50
44	995.50
45	1000.00
46	1000.00
47	1000.00
TOTAL	7991.00






REFERENCE

REFERENCE	MTS
RS	ROLLING SHUTTER 4.88 X 3.20
D1	DOOR 0.91 X 2.13
D2	DOOR 0.76 X 1.80
W	WINDOW 1.37 X 1.37
W1	WINDOW 0.91 X 1.37
V	VENTILATOR 0.91 X 0.61


NOTE:-

PROVIDING "U" TRAP FOR SEPTIC TANK.
PROVIDING FOR SOLAR WATER HEATER SYSTEM.
PROVIDING FOR SEWAGE TREATMENT PLANT
DOORS OPEN OUTWARDS


FE △ FIRE EXTINGUISHER
FA ▽ FIRE ALARM

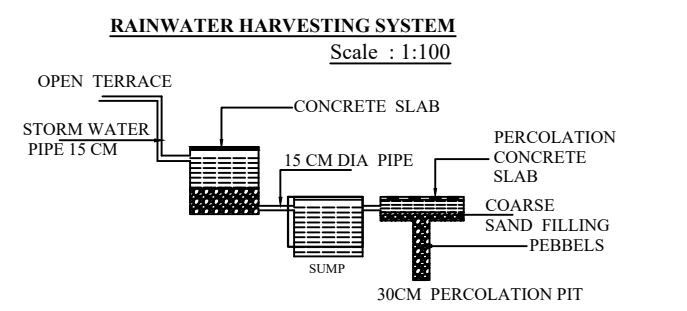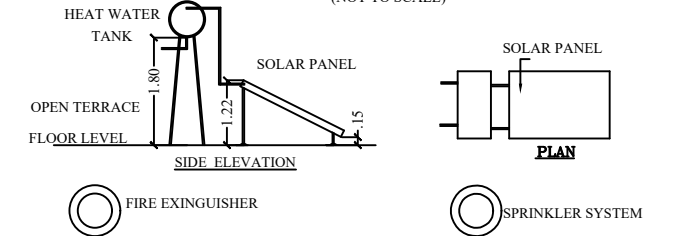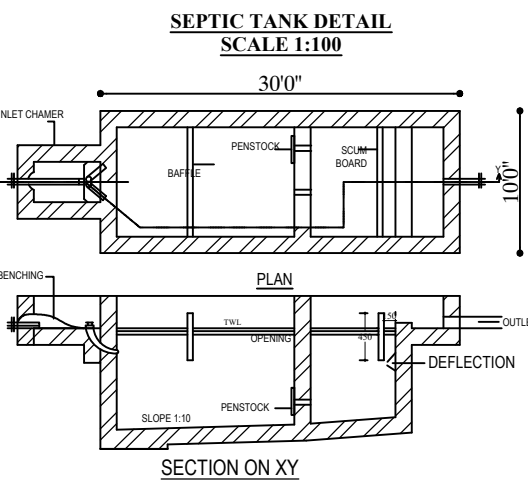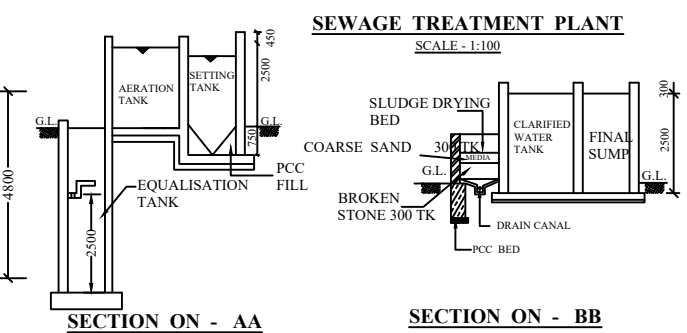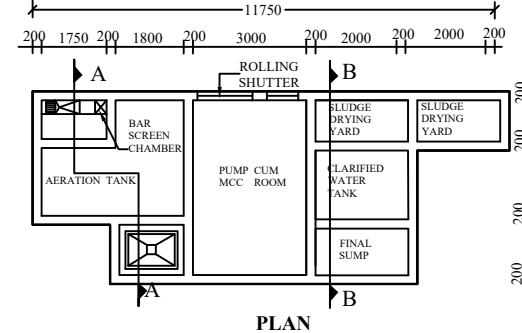

Foundation Details

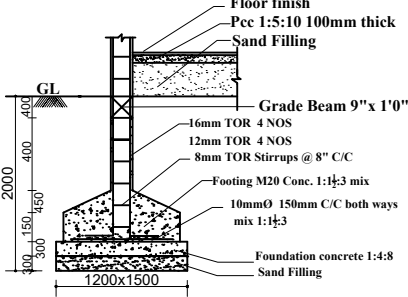

RCC COLUMN FOOTING

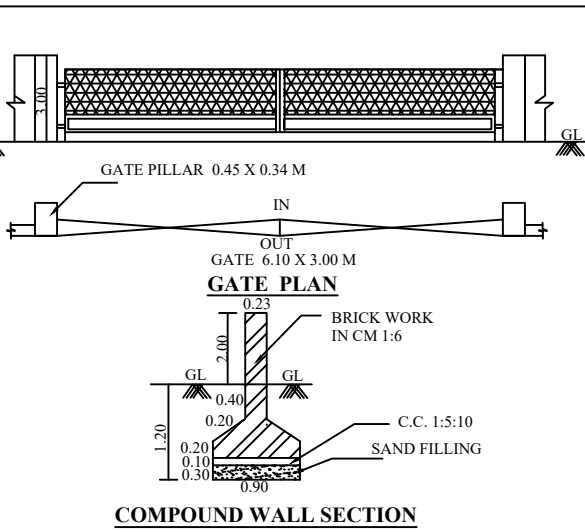

APPLICANT'S SIGNATURE

For Ashwathy Green Enterprise Pvt. Ltd
P. Baskaran.) Director

ARCHITECT / REGISTERED ENGINEER

A. NARAYAN, B.Arch.,
COUNCIL OF ARCHITECTURE
Reg. No: CA / 2018 / 100115
Cell: 99440 20004.

AREA DETAILS

SQ.M

Area of the Site 7991.00

FLOOR NAME	TOTAL BUILTUP AREA(SQM)	NON F.S.I AREA	F.S.I AREA
BLOCK-I	1000.00	-	1000.00
BLOCK-II	858.00	-	858.00
BLOCK-III	624.00	-	624.00
BLOCK-IV	169.20	-	169.20
BLOCK-V	42.07	-	42.07
BLOCK-VI	42.90	-	42.90
TOTAL	2736.17	-	2736.17

Plot coverage (2736.17 / 7991.00)
(Total G.Floor area / Total site area)

34.24% < 60%

F.S.I. (2736.17 / 7991.00)
(Total FSI area / Total site area)

0.34 < 2

Area of the Vacant space 5254.83 Sq.m

PARKING DETAILS

Parking	Required	Provided
Lorry Parking	6 Nos	6 Nos
Car Parking	26 No	26 No
Two wheeler Parking	49 Nos	49Nos
Cycle Parking	49 Nos	56 Nos

△ FIRE EXTINGUISHER
▽ FIRE ALARM

REGISTERED STRUCTURAL ENGINEER

Dr. R. ELAKKIYA, B.E.(C&S)
Registered Structural Engineer Gr-II
Reg. No: RSE/Gr-II/004/2022,
District Town & Country Planning Cuddalore,
No:32-V, Perappankutal,
Manjakuppam, Cuddalore - 607 001.
Cell: 87541 26908.

REGISTERED CONSTRUCTION ENGINEER

Dr.S.GOPALAKRISHNAN, D.C.E.,
REGISTERED CONSTRUCTION ENGINEER
Reg.No: RCE/001/2022 /DTCP/CUDDALORE
No.67, Alamelu Ammal Nagar,
Kurinipadi & Taluk,
Cuddalore Dist - 607 302.Cell : 98656 22532.

SPACE FOR APPROVAL

DTCP/CUD.DIST/AD/PP NO : 06/2024