
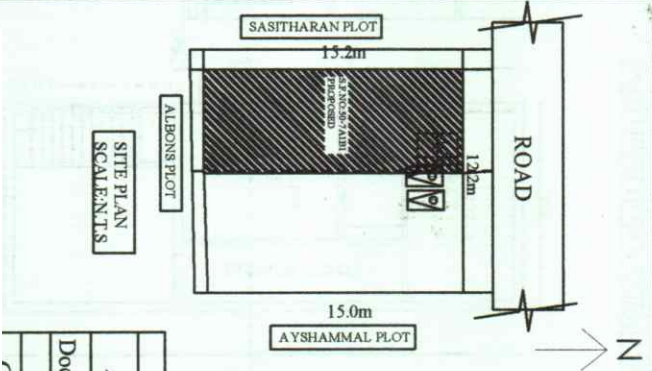


PLAN SHOWING THE PROPOSED CONSTRUCTION OF GROUND & FIRST FLOOR R.C.C-ROOF RESIDENTIAL BUILDING IN(OLD-50-7AIB) NEW T.S. NO:50-7AIBI (PATTA-2418) AT KAMBAR STREET, ALANGUDI TOWN PANCHAYAT & TALUK, PUDUKKOTTAI DISTRICT.

OWNER NAME :Mr.M.SHEIK MOHAMED S/O MOHAMED GANI

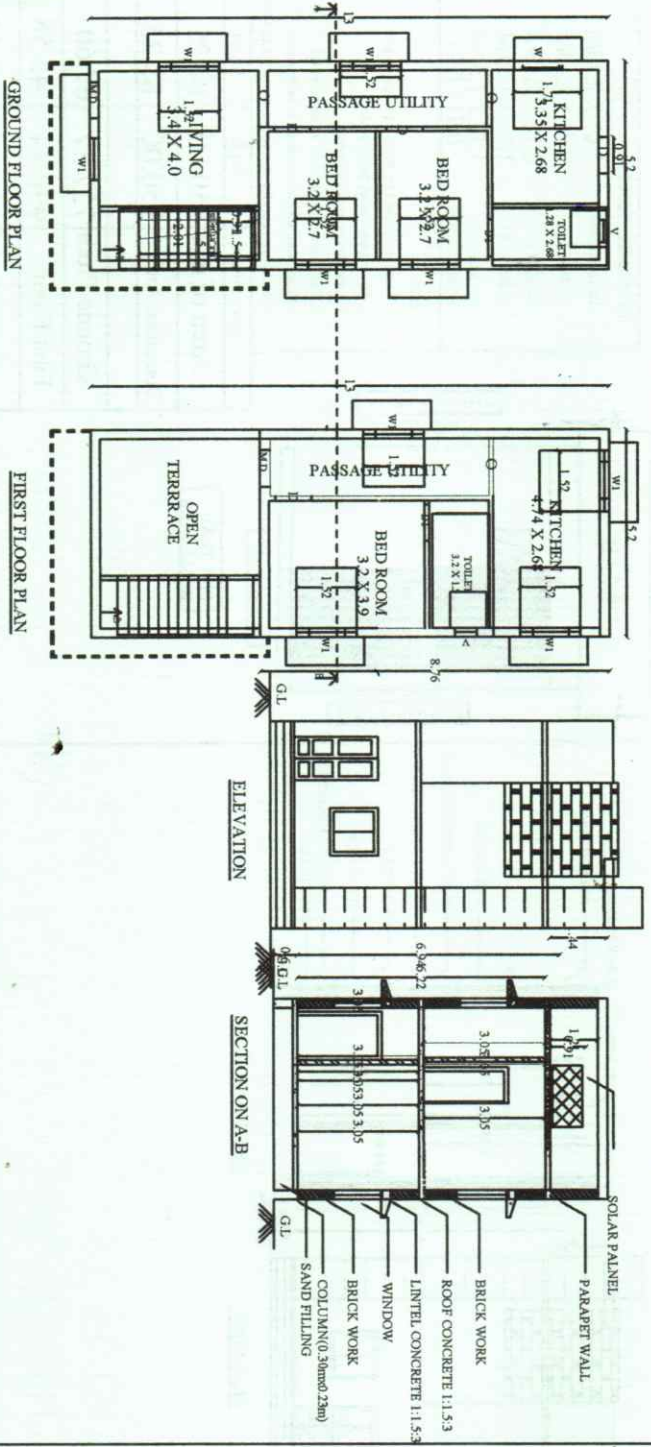


ALL DIMENSION ARE METTER
 SCALE 1: 100

SCHEDULE OF JOINERIES:

DESCRIPTION	Sq.ft	Sq.m
Area of site	950.00	88.25
Document Area	950.00	88.25
	7.37	67.60
	0.44	45.58
	2.63	20.65

Note:

1. Waste water used for kitchen garden purpose
2. Solar water heater to be Provided
3. Exhaust fan used for kitchen
4. Rain water Storage Tank to be Provided
5. Septic tank dispersion trench to be Provided
6. Excluding corridor & staircase 5% of Plinth Area.

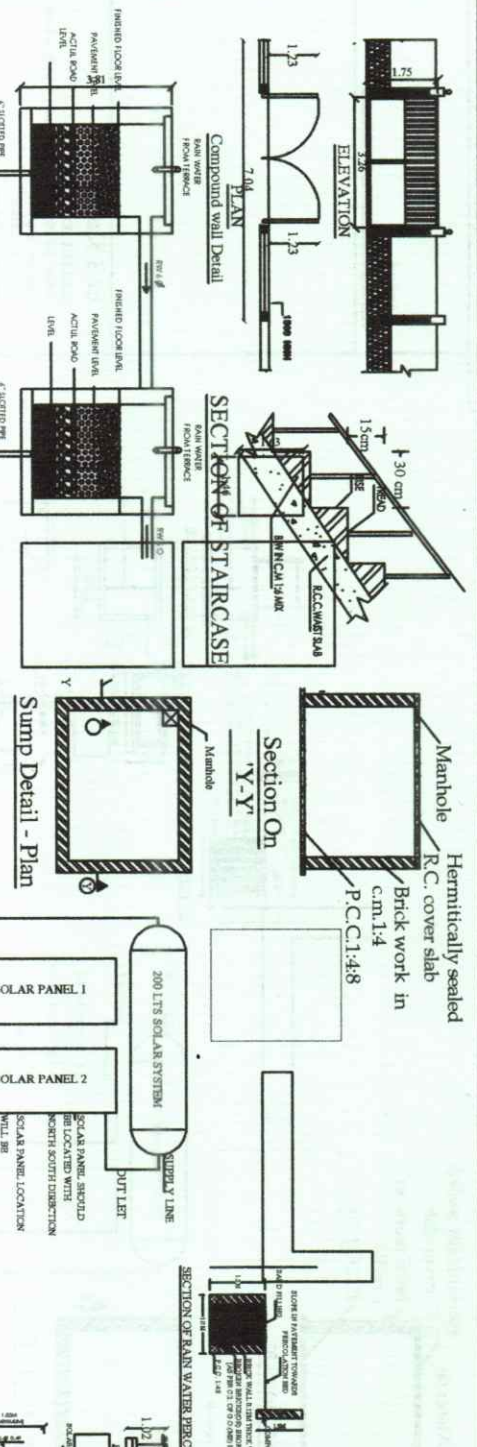

REGISTERED ENGINEER
 M. MOHAMED GANI
 Contact : 9823817337 Email: kumthicki194@gmail.com
 Address: Kumbhar Street, Alangudi Town Panchayat, Taluk, Pudukkottai District.
 PIN CODE: 622 501