

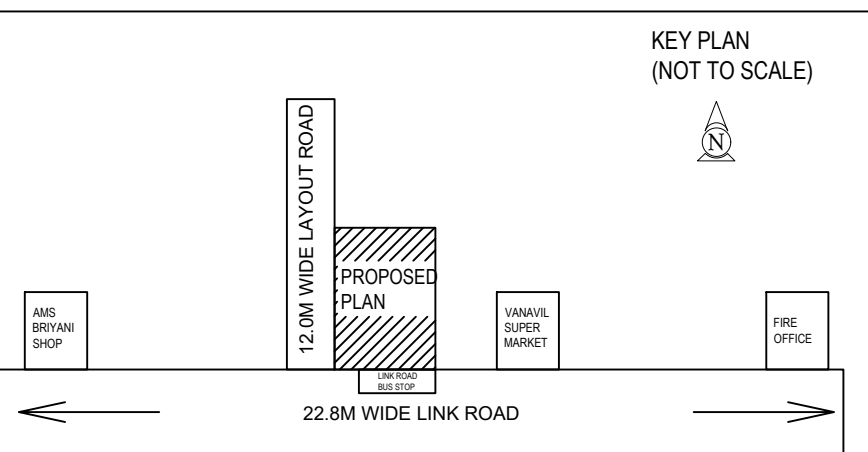
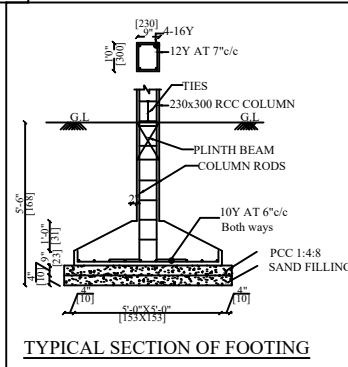
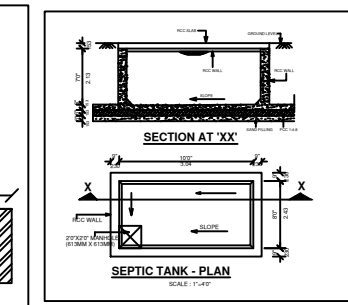
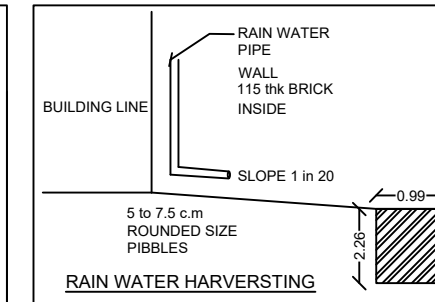
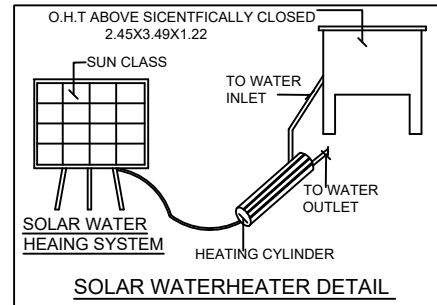
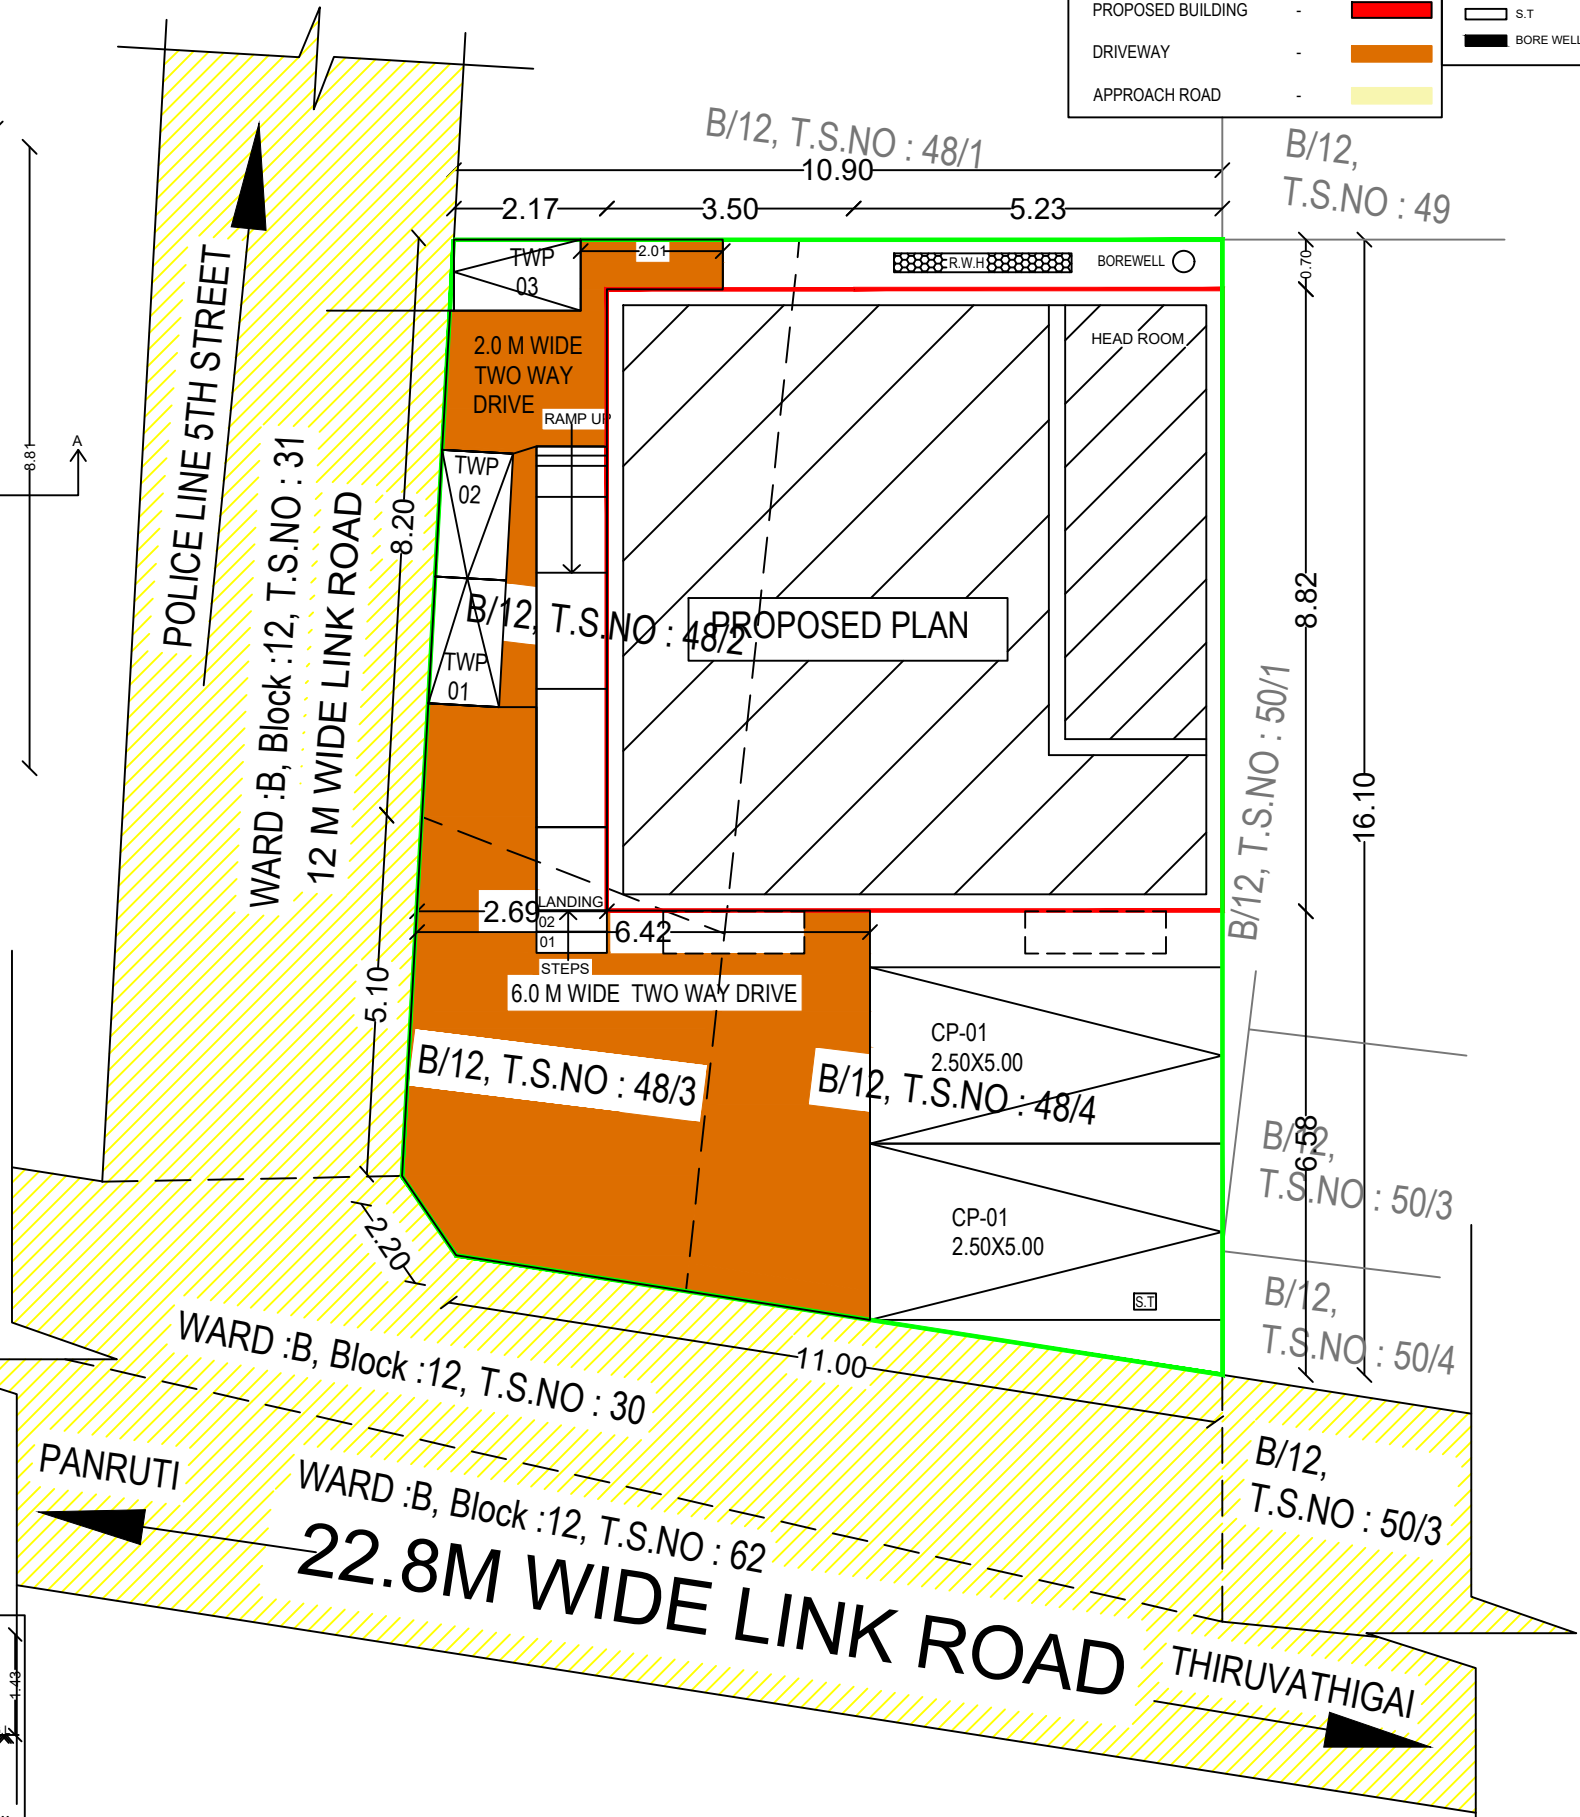
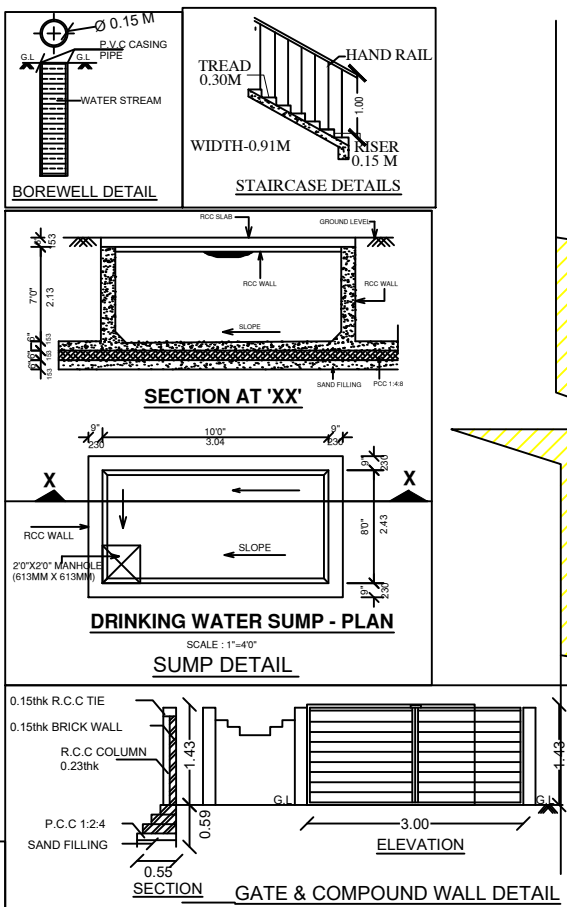
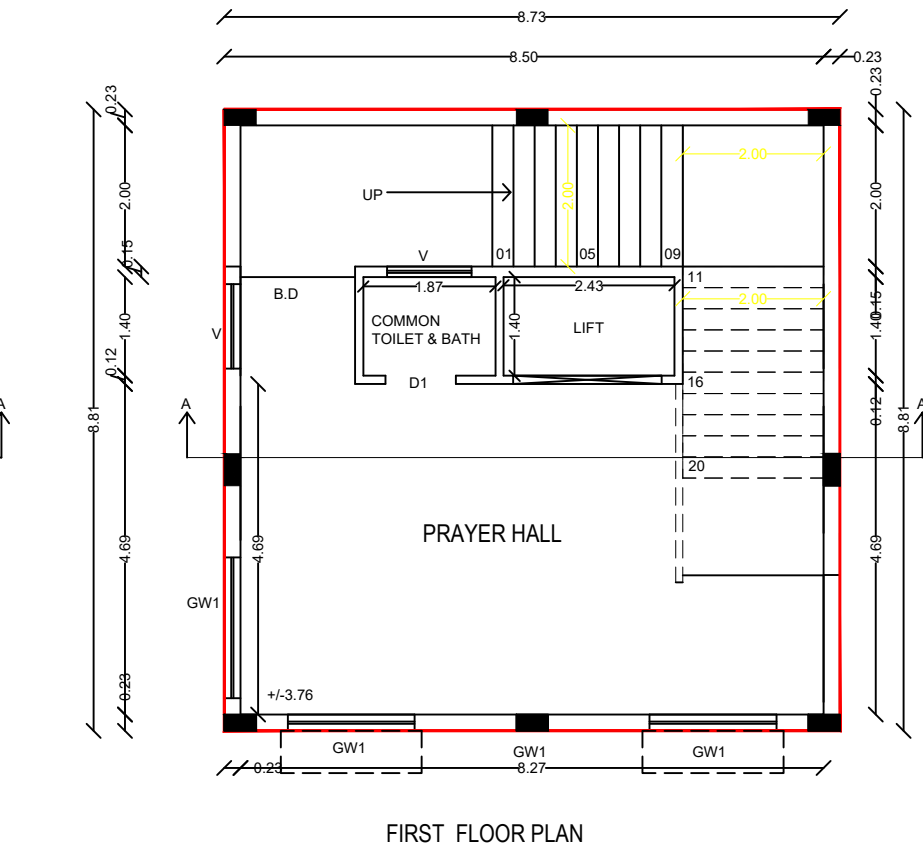
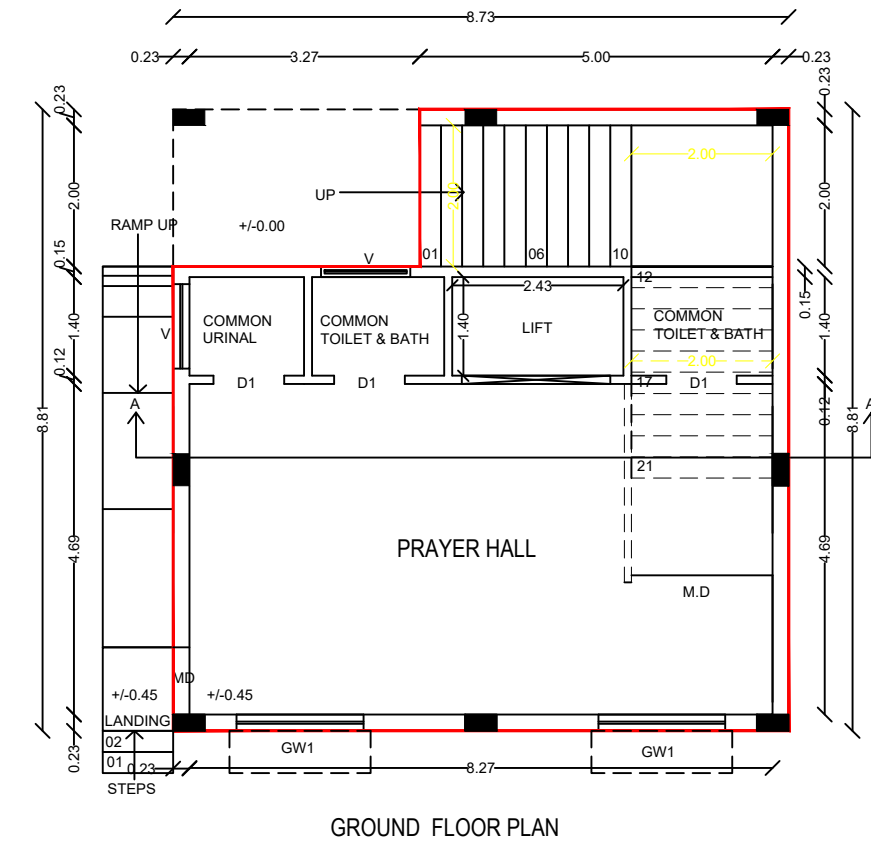


PLAN SHOWING THE PROPOSED RELIGIOUS BUILDING OF GROUND & FIRST R.C.C ROOFING BUILDING IN VADAKAILASAM VILLAGE, WARD - B, BLOCK - 12, T.S.NO - 48/ 2, 3, 4. PANRUTI MUNICIPALITY, PANRUTI TALUK, CUDDALORE DISTRICT

SCALE:- 1: 100
ALL DIMENSIONS ARE IN METRES

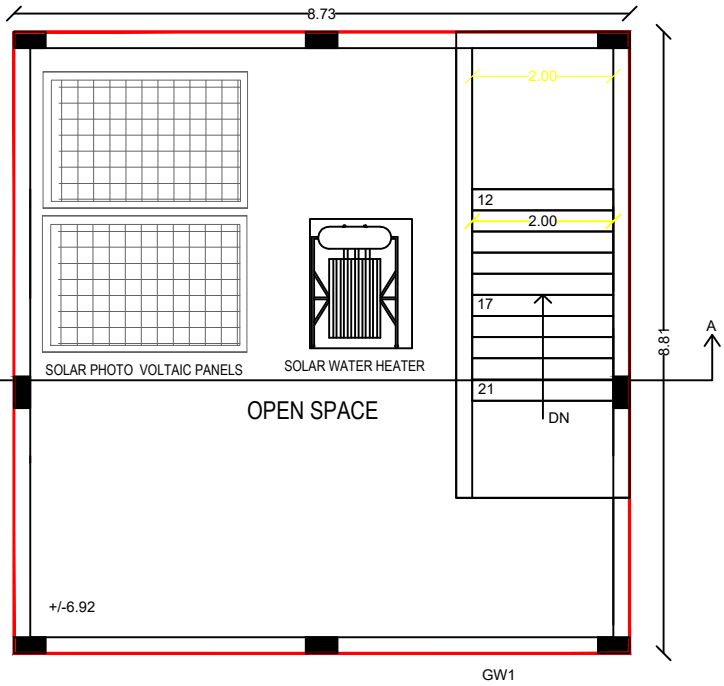

LEGEND		REFERENCE	
SITE BOUNDARY	-	---	RWH
PROPOSED BUILDING	-	---	S.T
DRIVEWAY	-	---	BORE WELL
APPROACH ROAD	-	---	

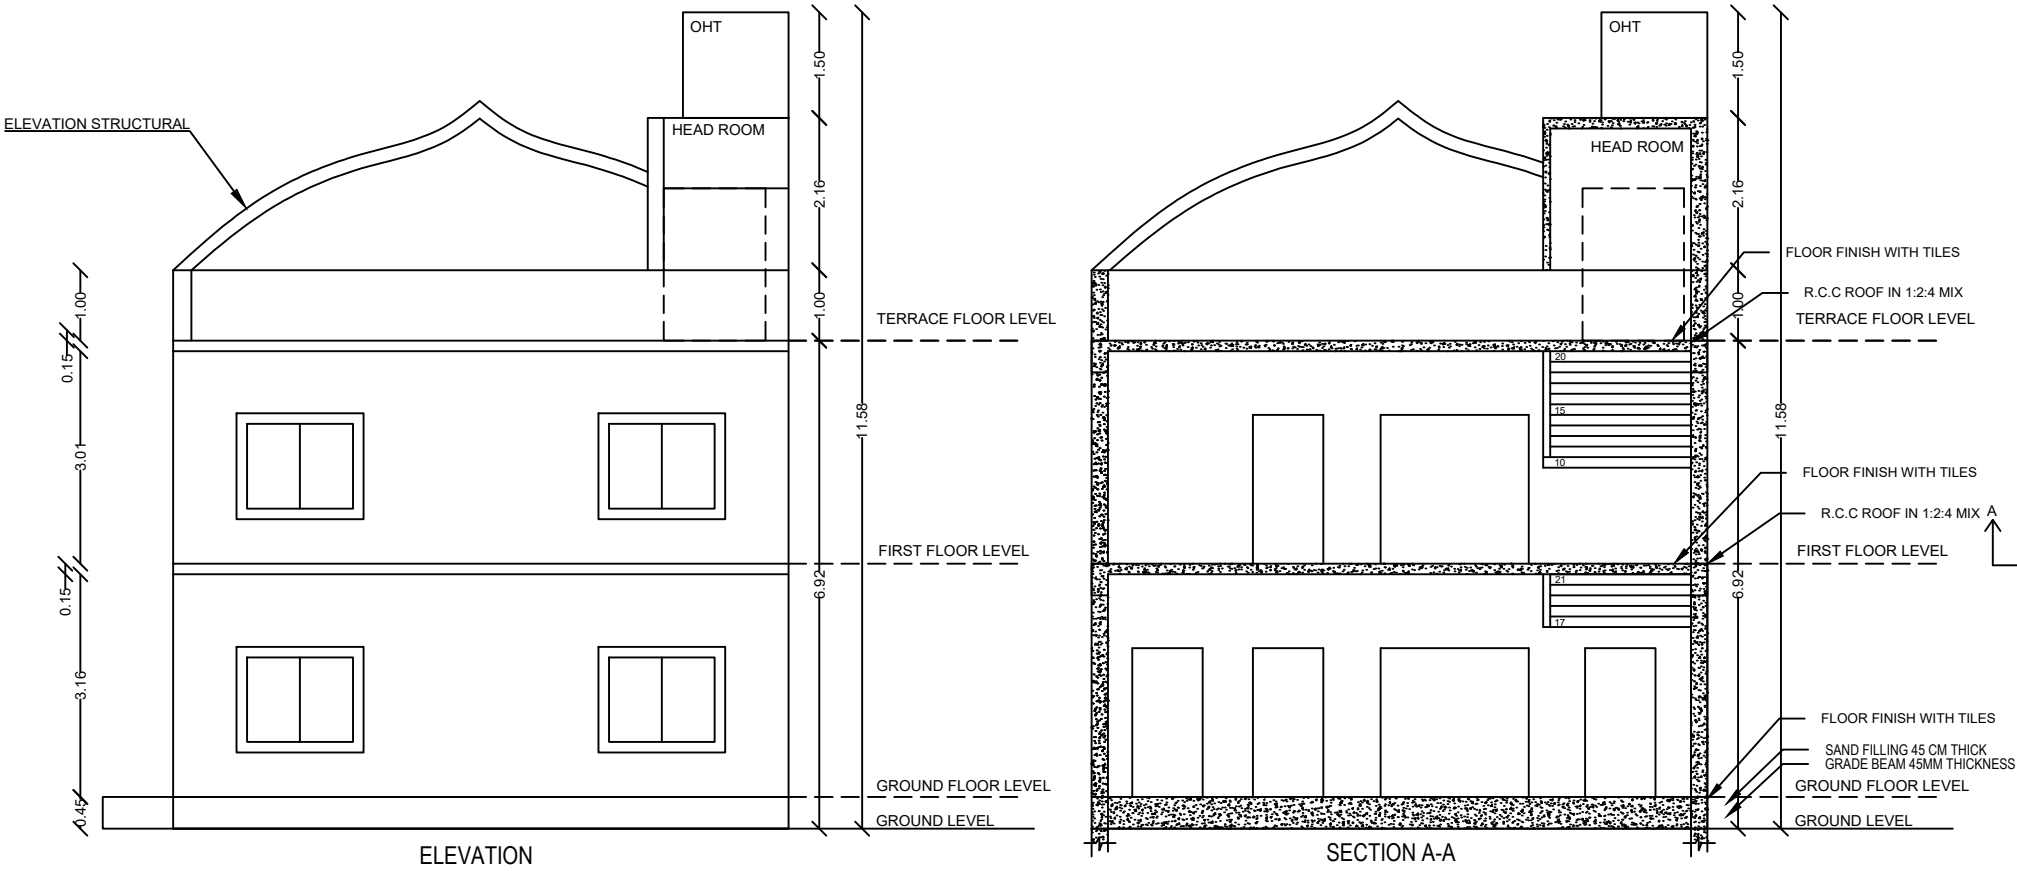

PARKING CALCULATION		
TOTAL BUILDUP AREA = 162.398 SQ.M		
= 162.398 / 100 = 1.62 NO'S		
DETAILS	REQUIRED	PROVIDED
CAR PARKING	2	2
TWO WHEELER PARKING	2	3

CUDDALORE COLLECTOR NOC : **பி. க. 13/ 1973547/ 2024**

OSR CONDITION
The OSR site 161.00 sq.m, necessary charges have been paid rupees **60,697/-**
The applicant as per the guide line value of the proposed commercial site.

AREA DETAILS	
AS PER DOCUMENT AREA	= 171.00 SQ.M
PATTA/FMB AREA	= 161.00 SQ.M
AS PER SITE	= 161.00 SQ.M

AREA STATEMENT				
S.No	AREA DETAILS	FSI SQ MT (A)	NON-FSI SQ MT (B)	TOTAL AREA SQ MT I = (A+B)
01	GROUND FLOOR AREA	69.144	---	69.144
02	FIRST FLOOR AREA	77.00	---	77.00
03	HEAD ROOM	---	16.254	16.254
	TOTAL	146.144	16.254	162.398

FLOOR SPACE INDEX (FSI)	=	$\frac{162.398}{161.00}$	= 1.00
PLOT COVERAGE	=	$\frac{77.00}{161.00}$	= 47.8%

JOINERY DETAILS		
MD	DOOR	1.20 X 3.00
BD	DOOR	1.00 X 3.00
D1	DOOR	0.90 X 2.00
GW1	GLAZED WINDOW	1.80 X 1.60
V	VENTILATOR	0.76 X 0.60

Er. B. KIRUBASANKAR, (CML),
DTCP - Registered Engineer,
RE / Gr.-II / 001 / 2022,
PANRUTI, CUDDALORE.
Cell: 7010778544.
REGISTERED ENGINEER

OWNER

தலைவர் / செயலாளர்,
மதுரையே அரற்றமாள் டிரஸ்ட்.

Application No: SWP/BPA/671990/2025

Building Approval

SWP/BP/DTCP (CUDDALORE) No: 47/2025

DISTRICT TOWN AND PLANNING OFFICE
CUDDALORE DISTRICT