
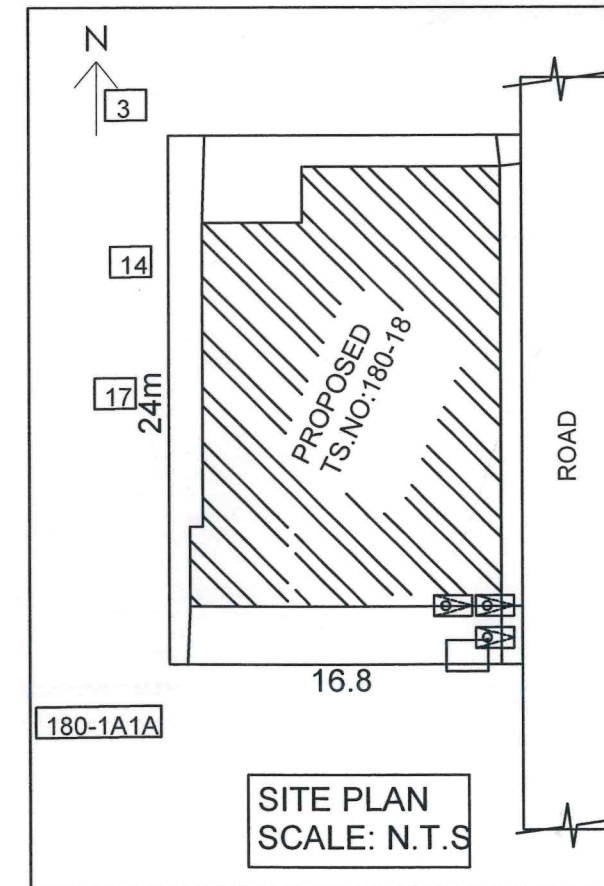
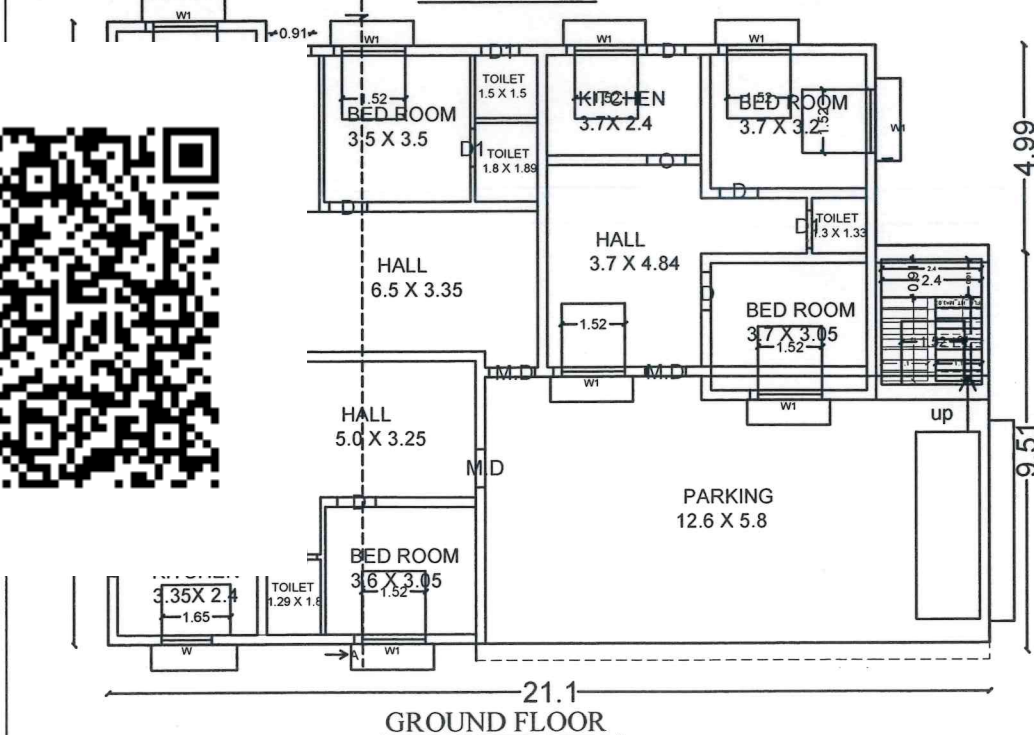
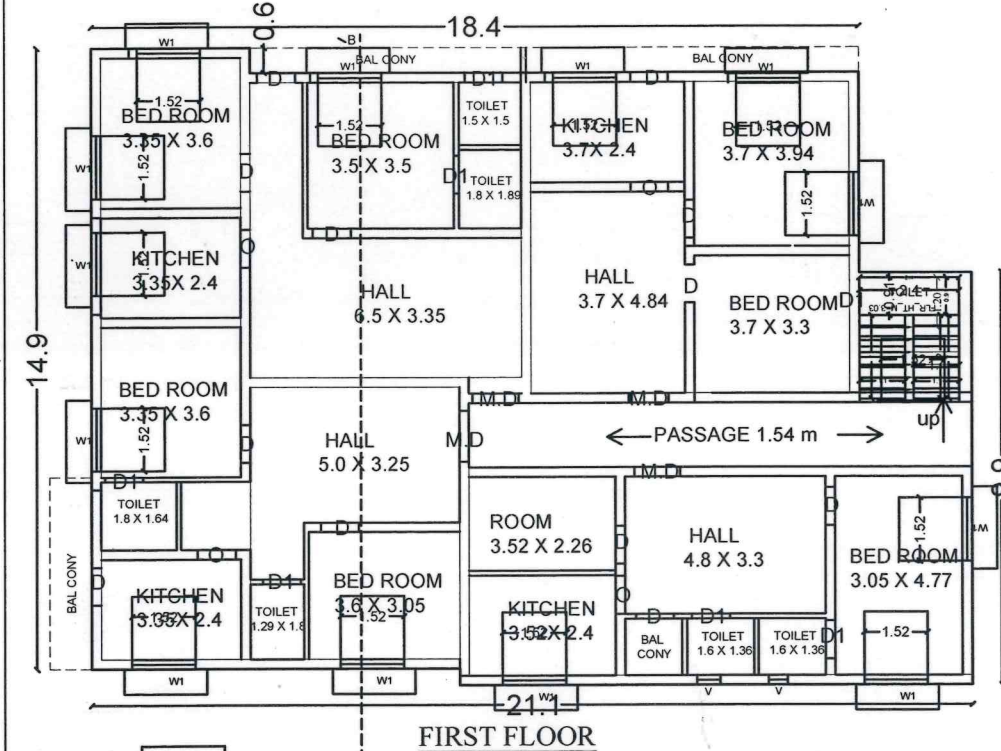


PLAN SHOWING THE PROPOSED CONSTRUCTION OF GROUND & FIRST FLOOR R.C.C-ROOF RESIDENTIAL BUILDING IN T.S NO: 180-18 (PATTA NO:2495) AT GANDHI SALAI, ALANGUDI TOWN PANCHAYAT & TALUK, PUDUKKOTTAI DISTRICT.


OWNER NAME :Mr.M.ABBAS S/o MOHAMED HUSSAIN

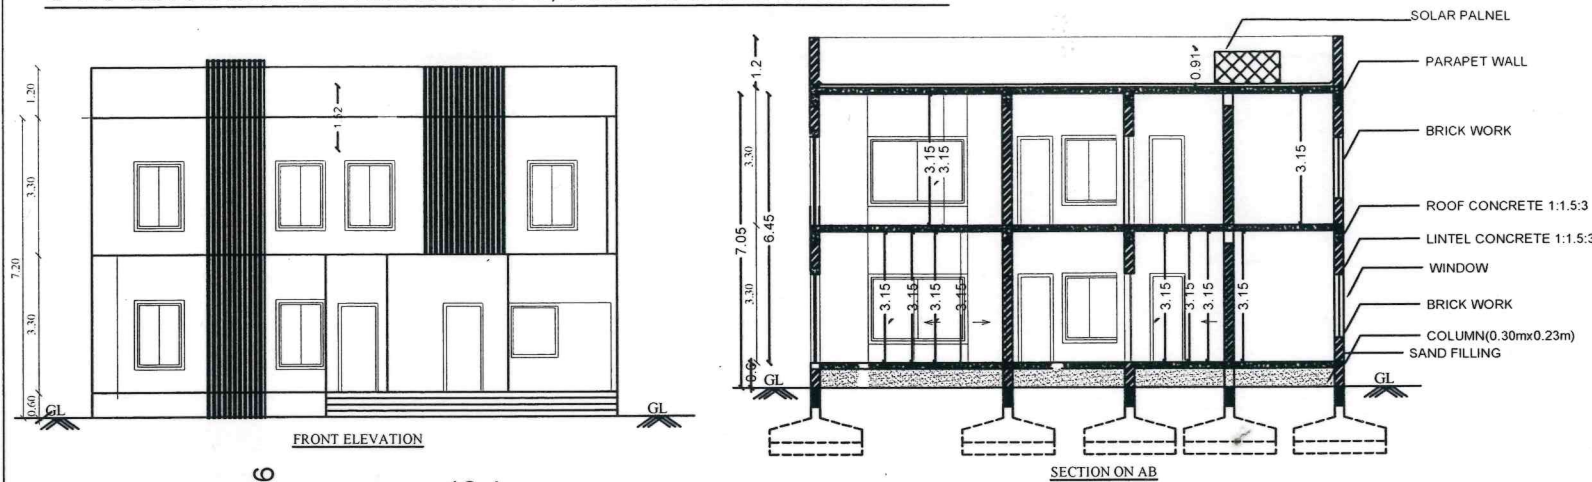

DESCRIPTION	Sq.ft	Sq.mt
Area of site	4360.00	400.00
Document Area	4360.00	400.00
Ground Floor	3133.10	291.18
First Floor	3184.63	295.97
vacant Area	1226.9	108.82

Applicant
Mr.M.ABBAS S/o MOHAMED HUSSAIN

Er. S. KARTHICK
Licensed Building Engineer
Alangudi - 622 301
Cell 96 88 34 22 89

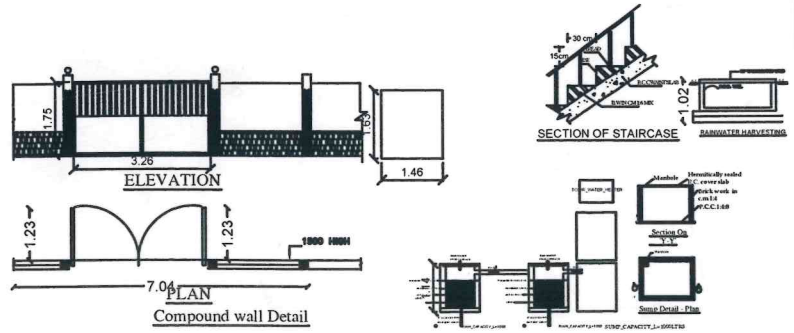

Er.S.Karthick.,
KARTHICK Constructions.,
Contact : 8825817537
Email :karthick1994s@gmail.com
Registered Engineer
Aandavar Complex
Arasamaram Bus stop
Alangudi 622 301
Pudukkottai
REGISTER ENGINEER

