


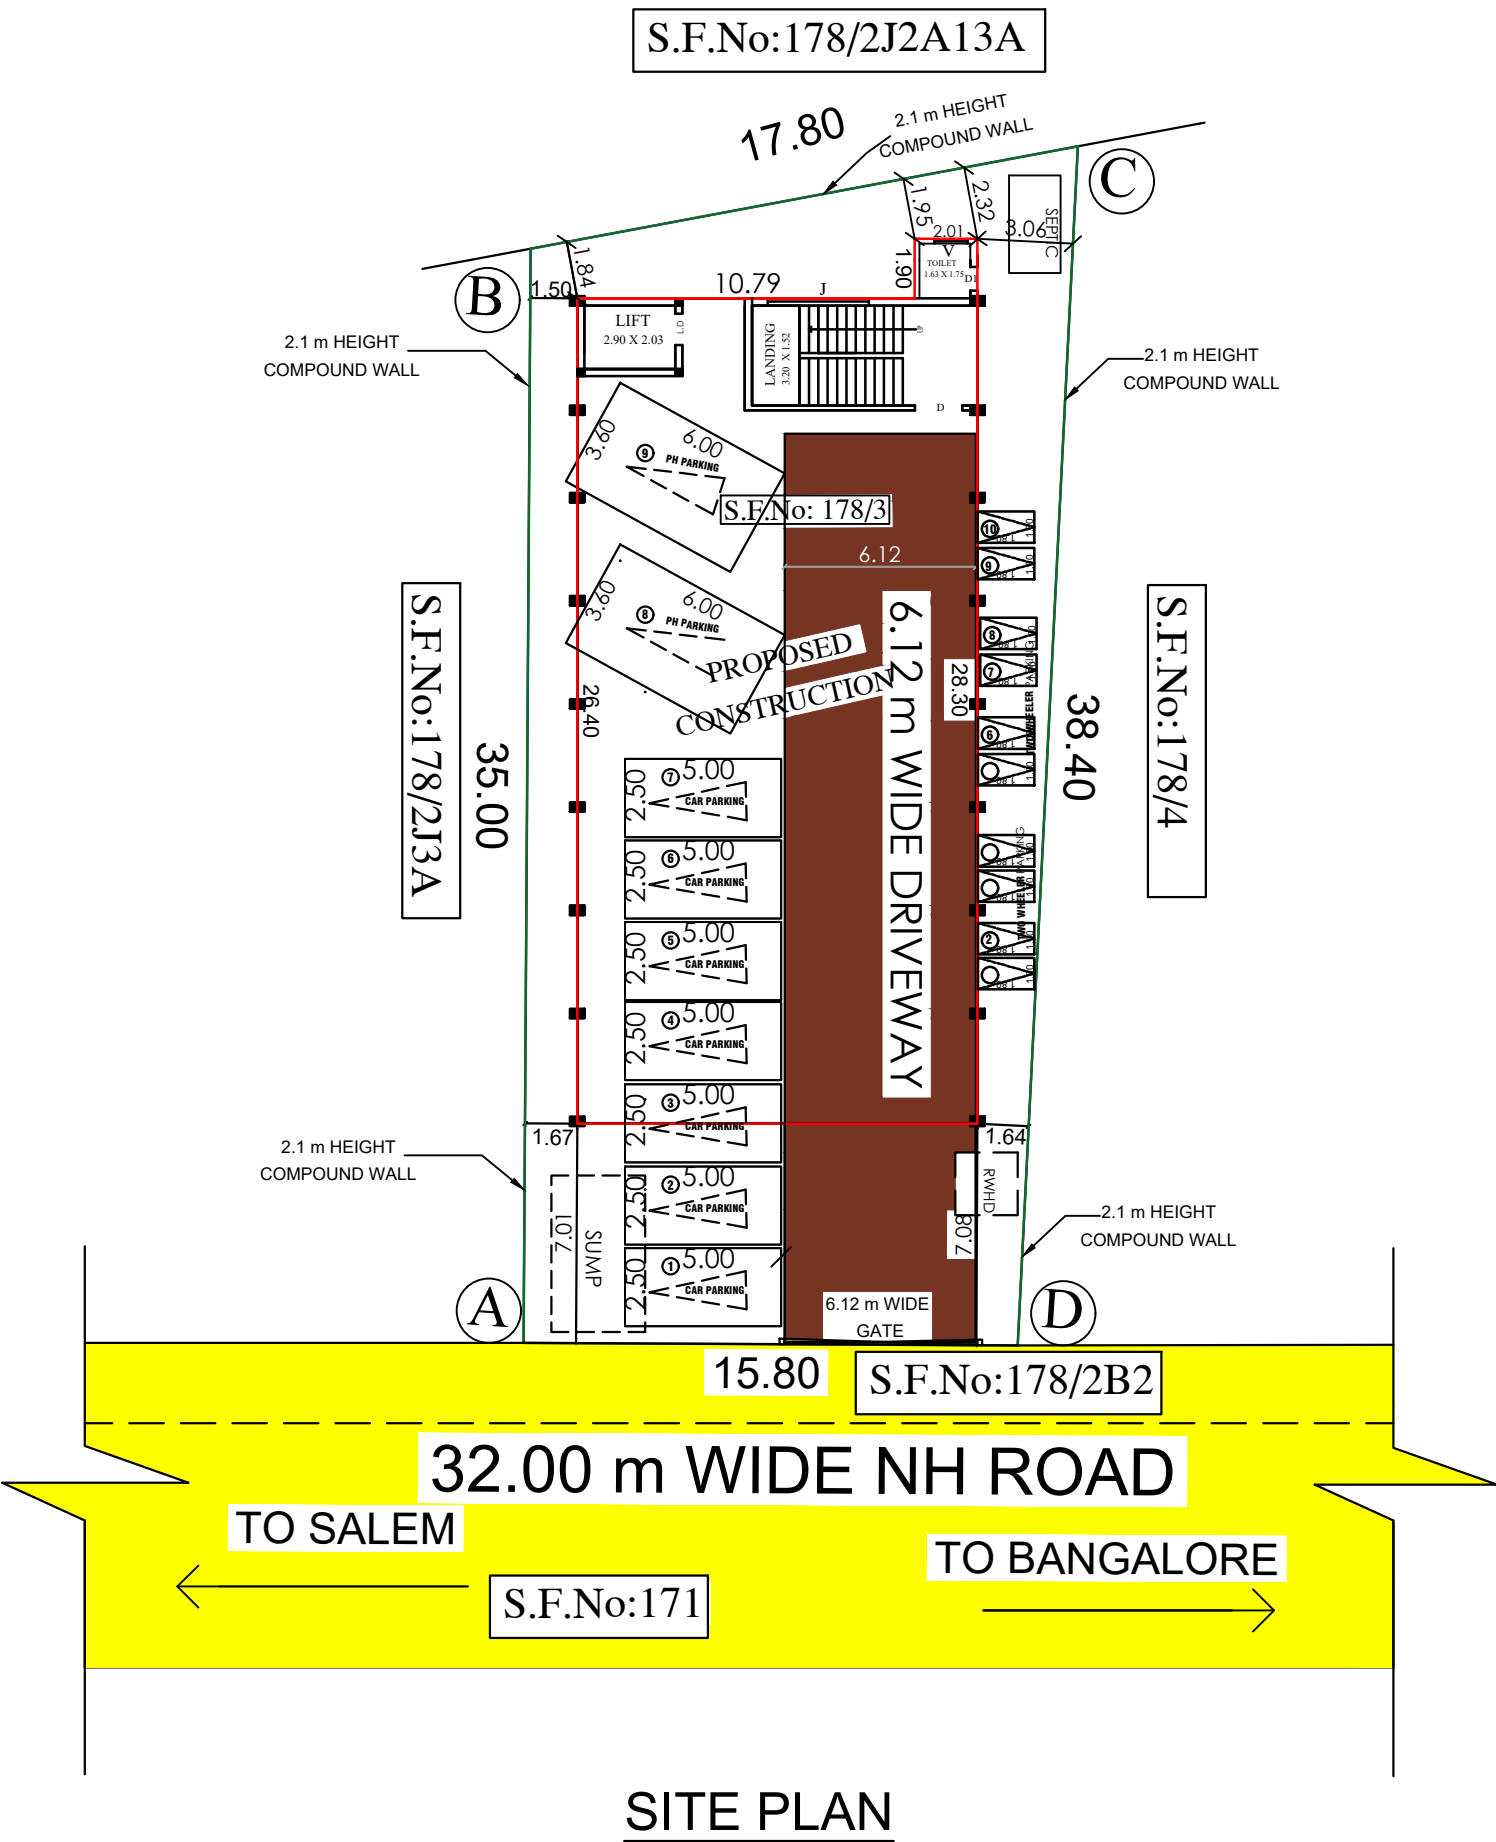

SCHEDULE OF JOINERIES	FEET	METRE
D-DOOR	50"X80"	1.52 X 2.42
D1 - DOOR	26"X70"	0.76 X 2.10
D2- DOOR	50"X70"	1.52 X 2.10
W - WINDOW	60"X60"	1.82 X 1.52
V - VENTILATOR	60"X16"	1.82 X 0.45
LD-LIFT DOOR	33"X70"	1.00 X 2.10
J-JOLLY	116"X60"	3.23 X 1.52

PLAN SHOWING THE PROPOSED CONSTRUCTION OF RCC ROOF
STILT FLOOR AND FIRST FLOOR COMMERCIAL BUILDING (SHOP)
IN SF No:178/3 PALAYAM VILLAGE AND PANCHAYAT,
NALLAMPALLI PANCHAYAT UNION AND TALUK,
DHARMAPURI DISTRICT.

APPLICANT :
Mr.M.PRABUKUMAR S/o MUNUSAMY

SCALE 1:100	ALL DIMENSIONS ARE IN "METER"	
-------------	----------------------------------	---

Area Details			
S.NO	SF.NO	Hectare	SQ.MT
1	178/3	0.06.05	605.00 Sq.Mt
TOTAL		0.06.05	605.00 Sq.Mt

Area Details			
PARTICULARS	Total Buildup Area Sq.mt	Non FSI Area Sq.mt	Total FSI Area Sq.mt
STILT FLOOR	341.73	292.10	49.63
FIRST FLOOR	341.73	—	341.73
TERACE FLOOR	44.62	44.62	—
TOTAL FLOOR AREA	728.08	336.72	391.36
SUPER IMPOSED PLOT AREA	608.88 Sq.Mt		


$$\frac{\text{Total Floor Area}}{\text{Total Site Area}} = \frac{391.46}{605.00} = \boxed{\text{FSI}=0.655}$$

Parking Details		
	Required	Provided
Car Parking Stalls	3	9 (INCLUDING PH)
Two Wheeler Parking	3	10

COLOR INDEX	
SITE BOUNDARY	
EXISTING ROAD	
PROPOSED BUILDING	
PROPOSED DRIVE WAY	

Open Space Reservation Details		
Particulars	Required	Provided
Open Space Reservation Area (O.S.R)	60.50 Sq.Mt (10.00%)	PAID TO DTCP

APPLICANT

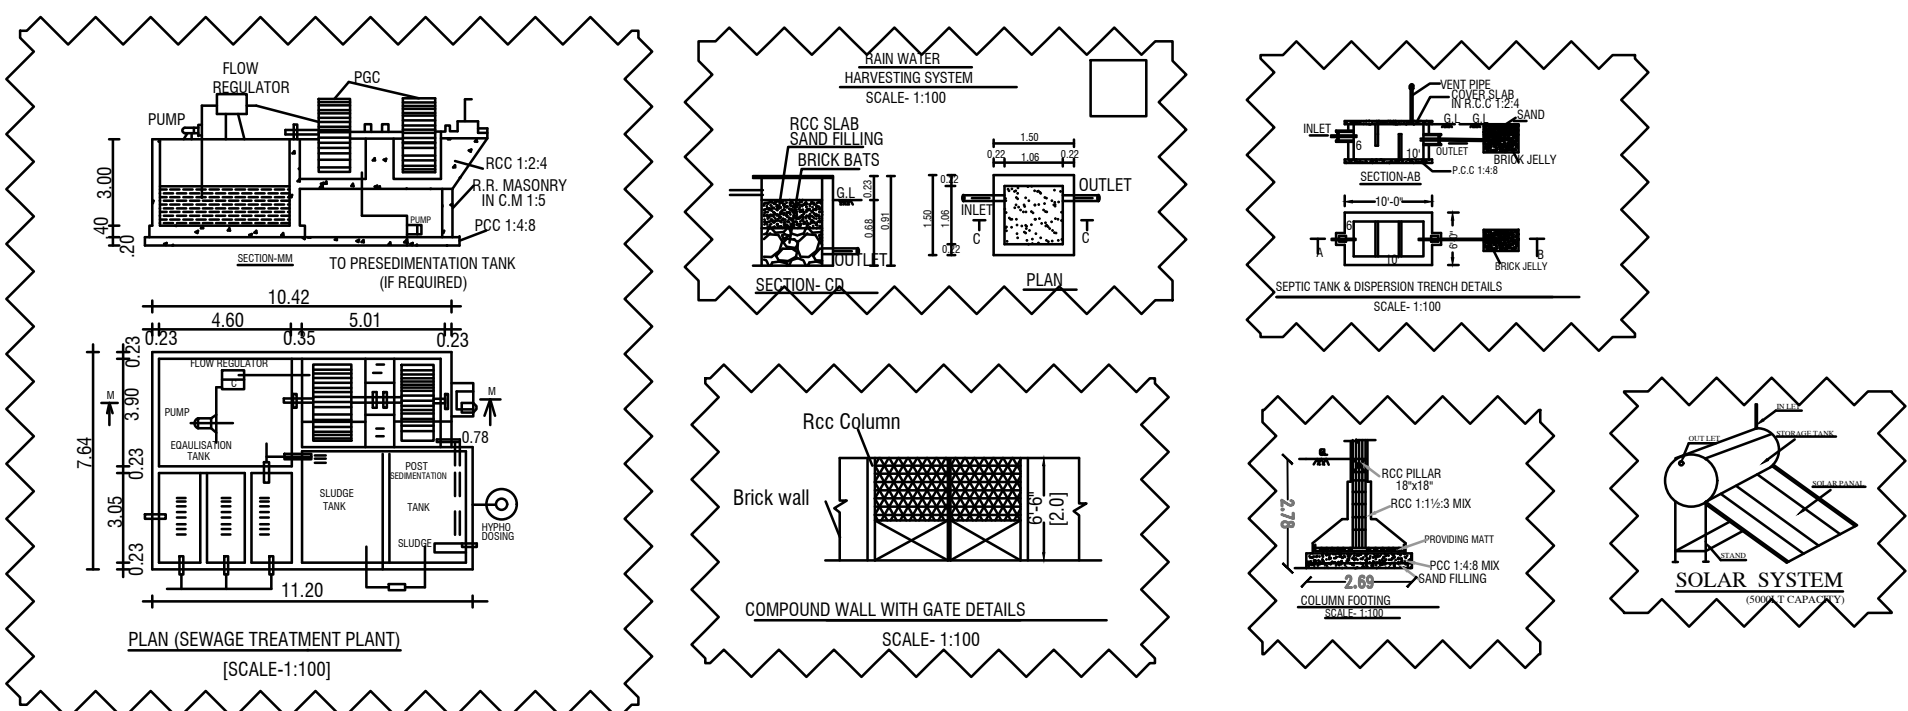

SITE APPROVAL

SWP ONLINE APPLICATION NO. SWP/BPA/012008/2023

Site Boundary shown as A to D
and numbered as L.P/A.D.TCP (Dharmapuri)

No:76 /2023

Site Approval issued.

TECHNICAL APPROVAL
SWP ONLINE APPLICATION NO. SWP/BPA/012008/2023
L.P/A.D.TCP (Dharmapuri) **No: 17 /2023**
Technical Approval issued.

**REGISTERED CONSTRUCTION
ENGINEER:**



Er. S. SURESH, M.E., (Stru),
Construction Engineer,
DTCP Reg.No. : 04/2019
UTHAM CONSTRUCTIONS
90, Kandasamy Vathiyar Street,
DHARMAPURI-636701.
Cell : 7373781627

REGISTERED DEVELOPER:


Er. N.UTHAMAN,D.C.E.,
Registered Developer(RD)
DTPC Reg.No. : 01/2020
UTHAM CONSTRUCTIONS
90,Kandasamy Vathiyar Street,
DHARMAPURI-636701.
Cell : 7377381627

**REGISTERED STRUCTURAL
ENGINEER:** 
Er. U. RAJESHKANNA, M.E., (Stru).,
Structural Engineer Gr-II,
DTCP Reg.No. : 03/2022
UTHAM CONSTRUCTIONS
90, Kandasamy Vathiyar Street,
DHARMAPURI-636701.
Cell : 7373781627

REGISTERED ENGINEER



Er.S.SURESH,M.E.,(Stru),
Registered Engineer Gr-I,
DTPC Reg.No : 01/2019
UTHAM CONSTRUCTIONS
90,Kandasamy Vathiyar Street,
DHARMAPURI-636701.
Cell : 7373781627