

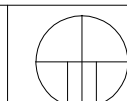


PLAN SHOWING THE PROPOSED CONSTRUCTION OF RCC ROOF (GROUND , FIRST ,SECOND FLOOR) "GLOBAL MATRICULATION SCHOOL" BUILDING IN S.F.NO - 218/2B2, AT THOPPUR KANIGARAHALLI VILLAGE , THOPPUR PANCHAYAT ,NALLAMPALLI PANCHAYAT UNION & TALUK,DHARMAPURI DISTRICT.

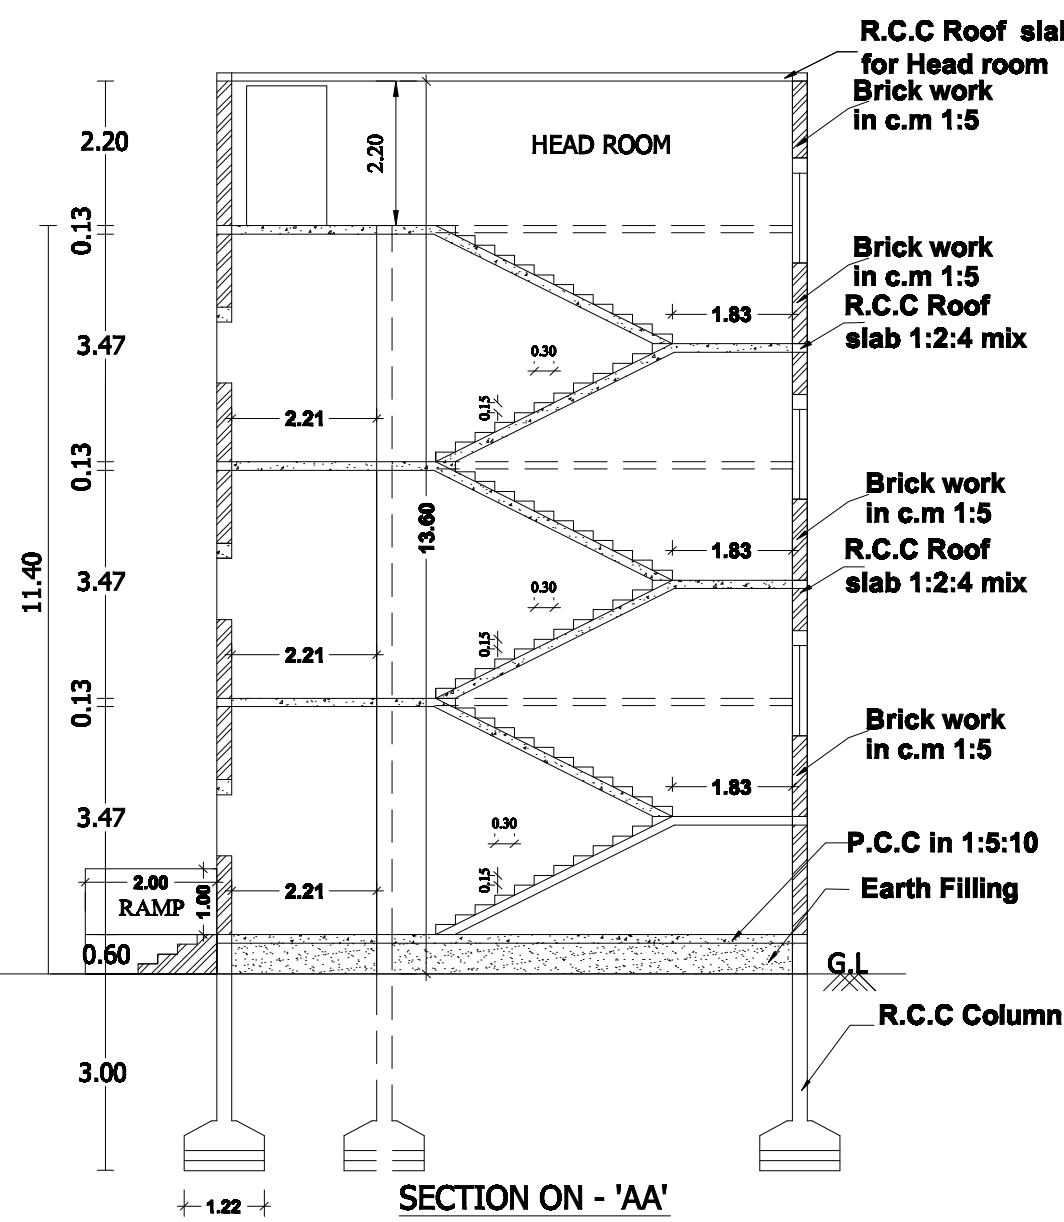

Scale 1:100

Sheet no :1/2

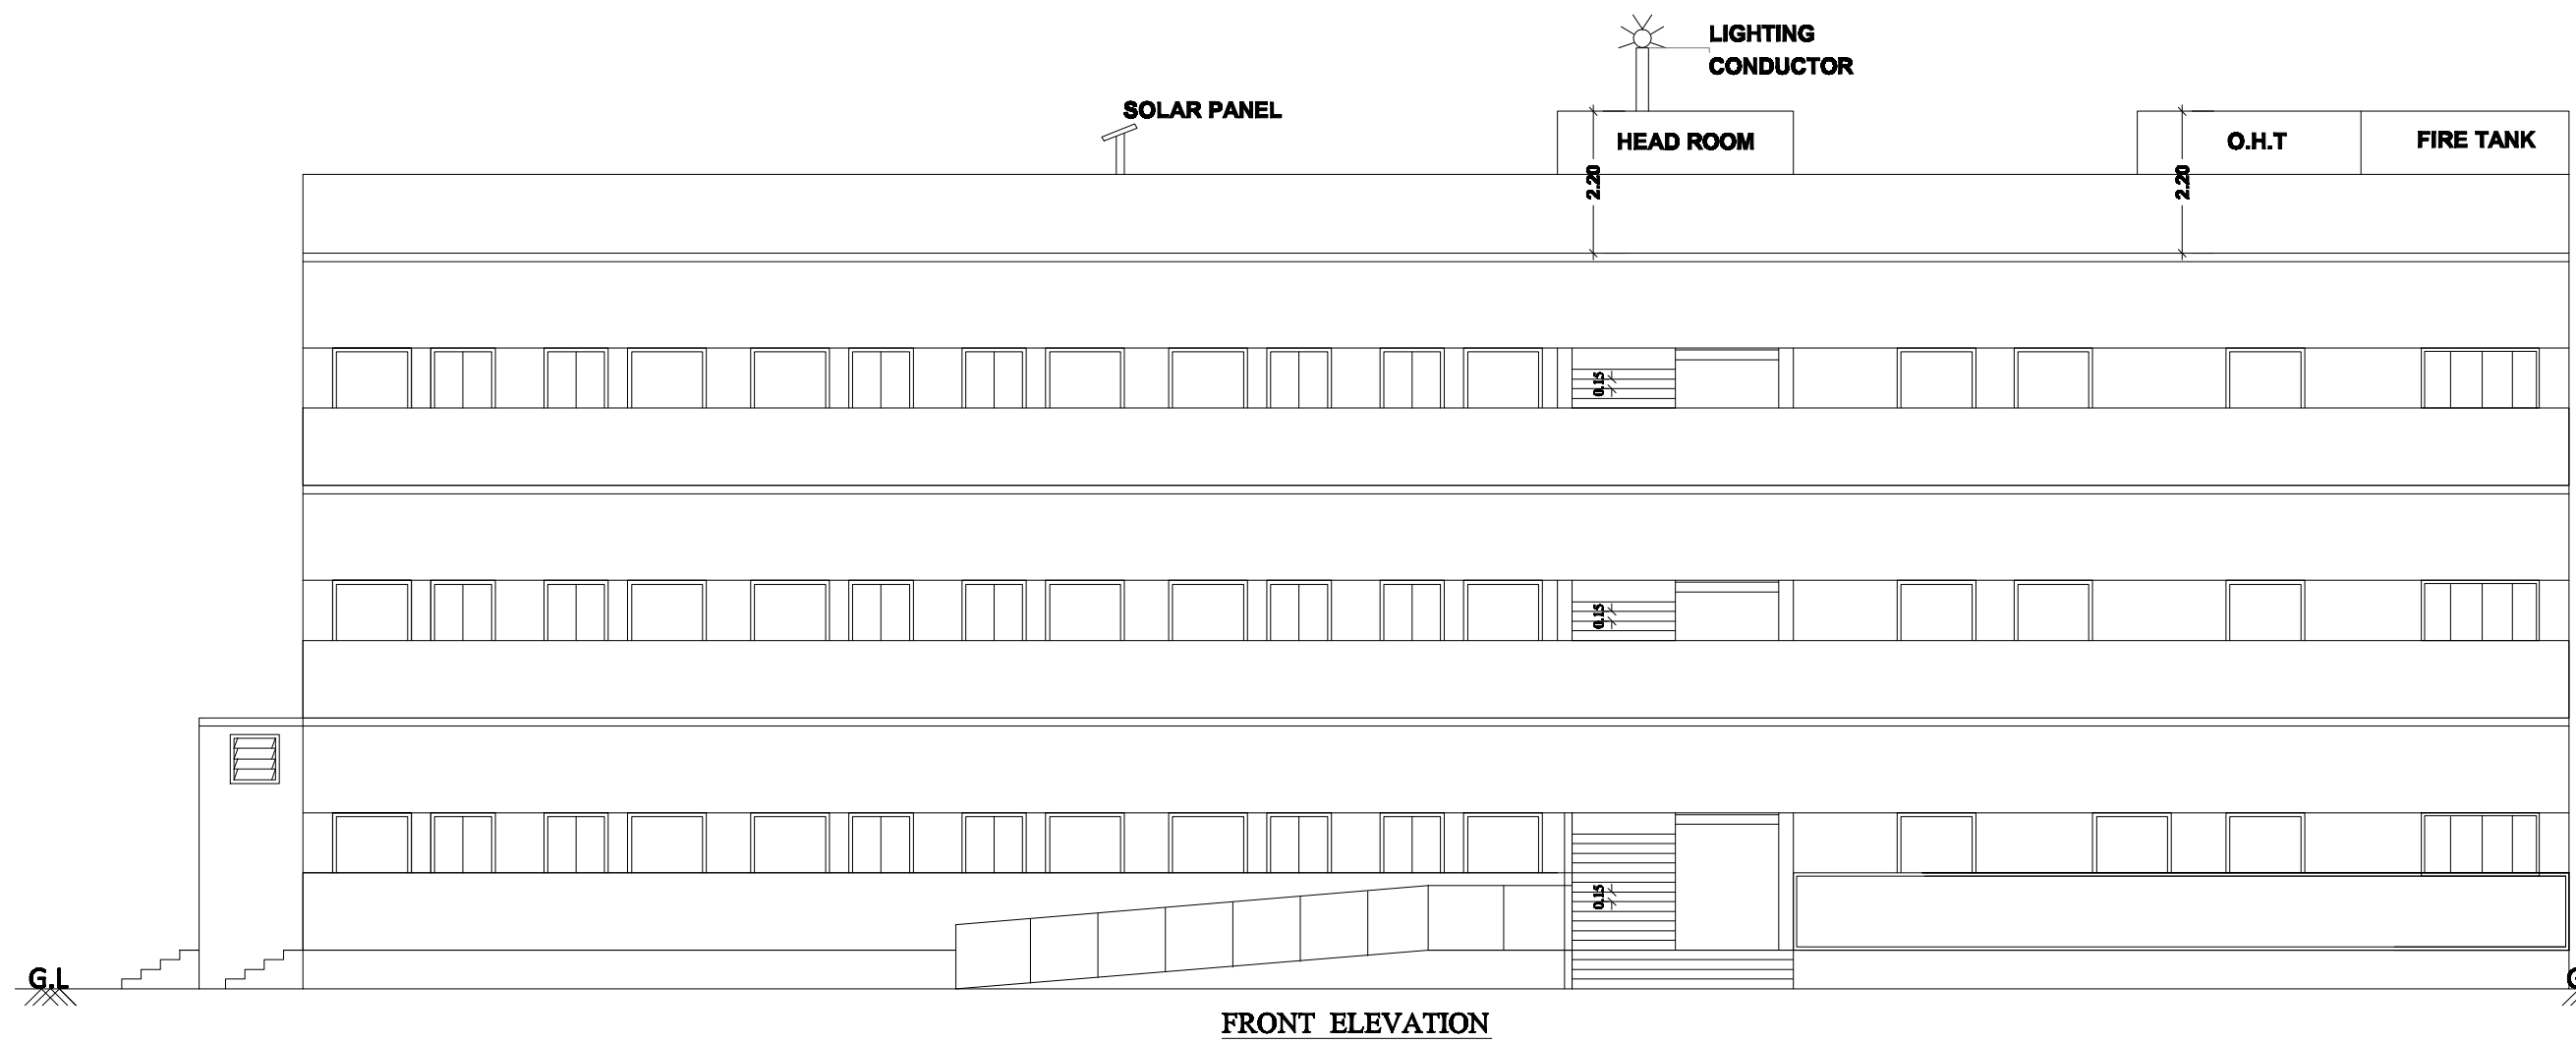

(FE) Fire Extinguisher	—	⊗
(FA) Fire Alaram	—	⊠
(RWH)Rain Water Harvesting	—	○

JOINERY DETAILS :

D - DOOR	-	1.22 X 2.13
SD - SWING DOOR	-	1.00 X 2.10
D1 - DOOR	-	0.76 X 2.10
W - WINDOW	-	1.83 X 1.37
W1 - WINDOW	-	1.00 X 1.37
J - JOLLY	-	2.44 X 0.76
V - VENTILATOR	-	0.76 X 0.76

ALL DIMENSIONS ARE IN METER

SCALE 1:100

OFFICE USE
SITE APPROVAL Online application (SWP) NO .SWP/BPA/296708/2024 Site Boundary Shown as "A to G" and numbered as L.P/A.D.TCP (DHARMAPURI) NO -140/2024 Site Approval issued
TECHNICAL APPROVAL Online application (SWP) NO .SWP/BPA/296708/2024 B.P/A.D.TCP (DHARMAPURI) NO : 33/2024 Technical Approval issued

AREA DETAILS :

Sq.Mtrs

AS PER DOCUMENT (0.48½ ACRE)

= 1962.71

AS PER PATT A (0.48½ ACRE)

= 1962.71

SUPER IMPOSED PLOT AREA

= 1962.20

AREA OF THE RCC ROOF CONSTRUCTION IN

DESCRIPTION	F.S.I AREA	NON F.S.I AREA	TOTAL AREA
GROUND FLOOR AREA	326.69	----	326.69
FIRST FLOOR AREA	316.13	----	316.13
SECOND FLOOR AREA	316.13	----	316.13
HEAD ROOMS AREA	----	32.94	32.94
AREA OF THE CONSTRUCTION	958.95	32.94	991.89

F.S.I = $\frac{\text{Total F.S.I Area}}{\text{Site Area}}$ = $\frac{958.95}{1962.20}$ = 0.48





PLOT COVERAGE = $\frac{326.69}{1962.20}$ X 100 =16.65%

APPLICANT :



Bee City

ENGINEER:-

Dr.D.RADHA KRISHNAN, B.E.,(CIVIL)
REGISTERED ENGINEER,
No: 02/ RE-1 / 2019,
Cell: 94433 07360
Cell: 94876 72708

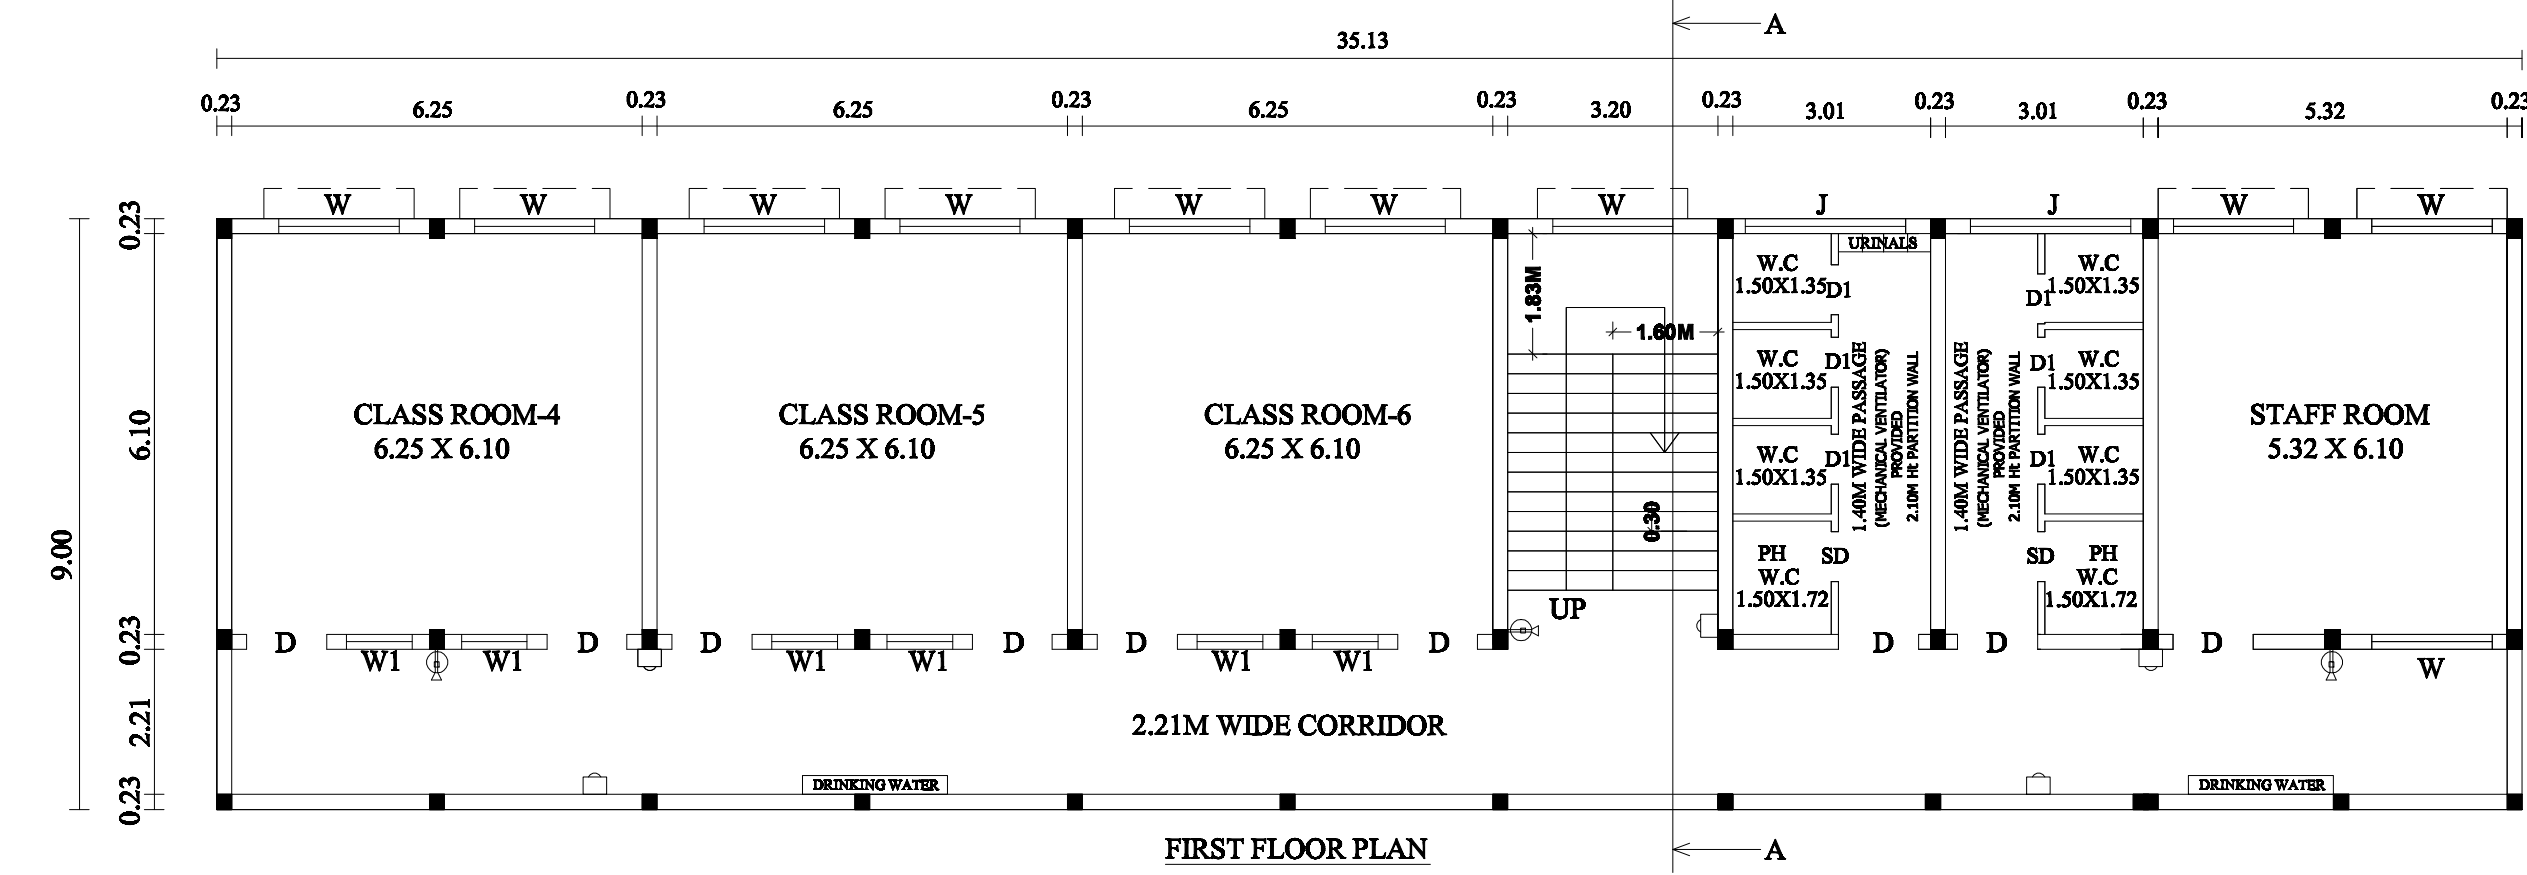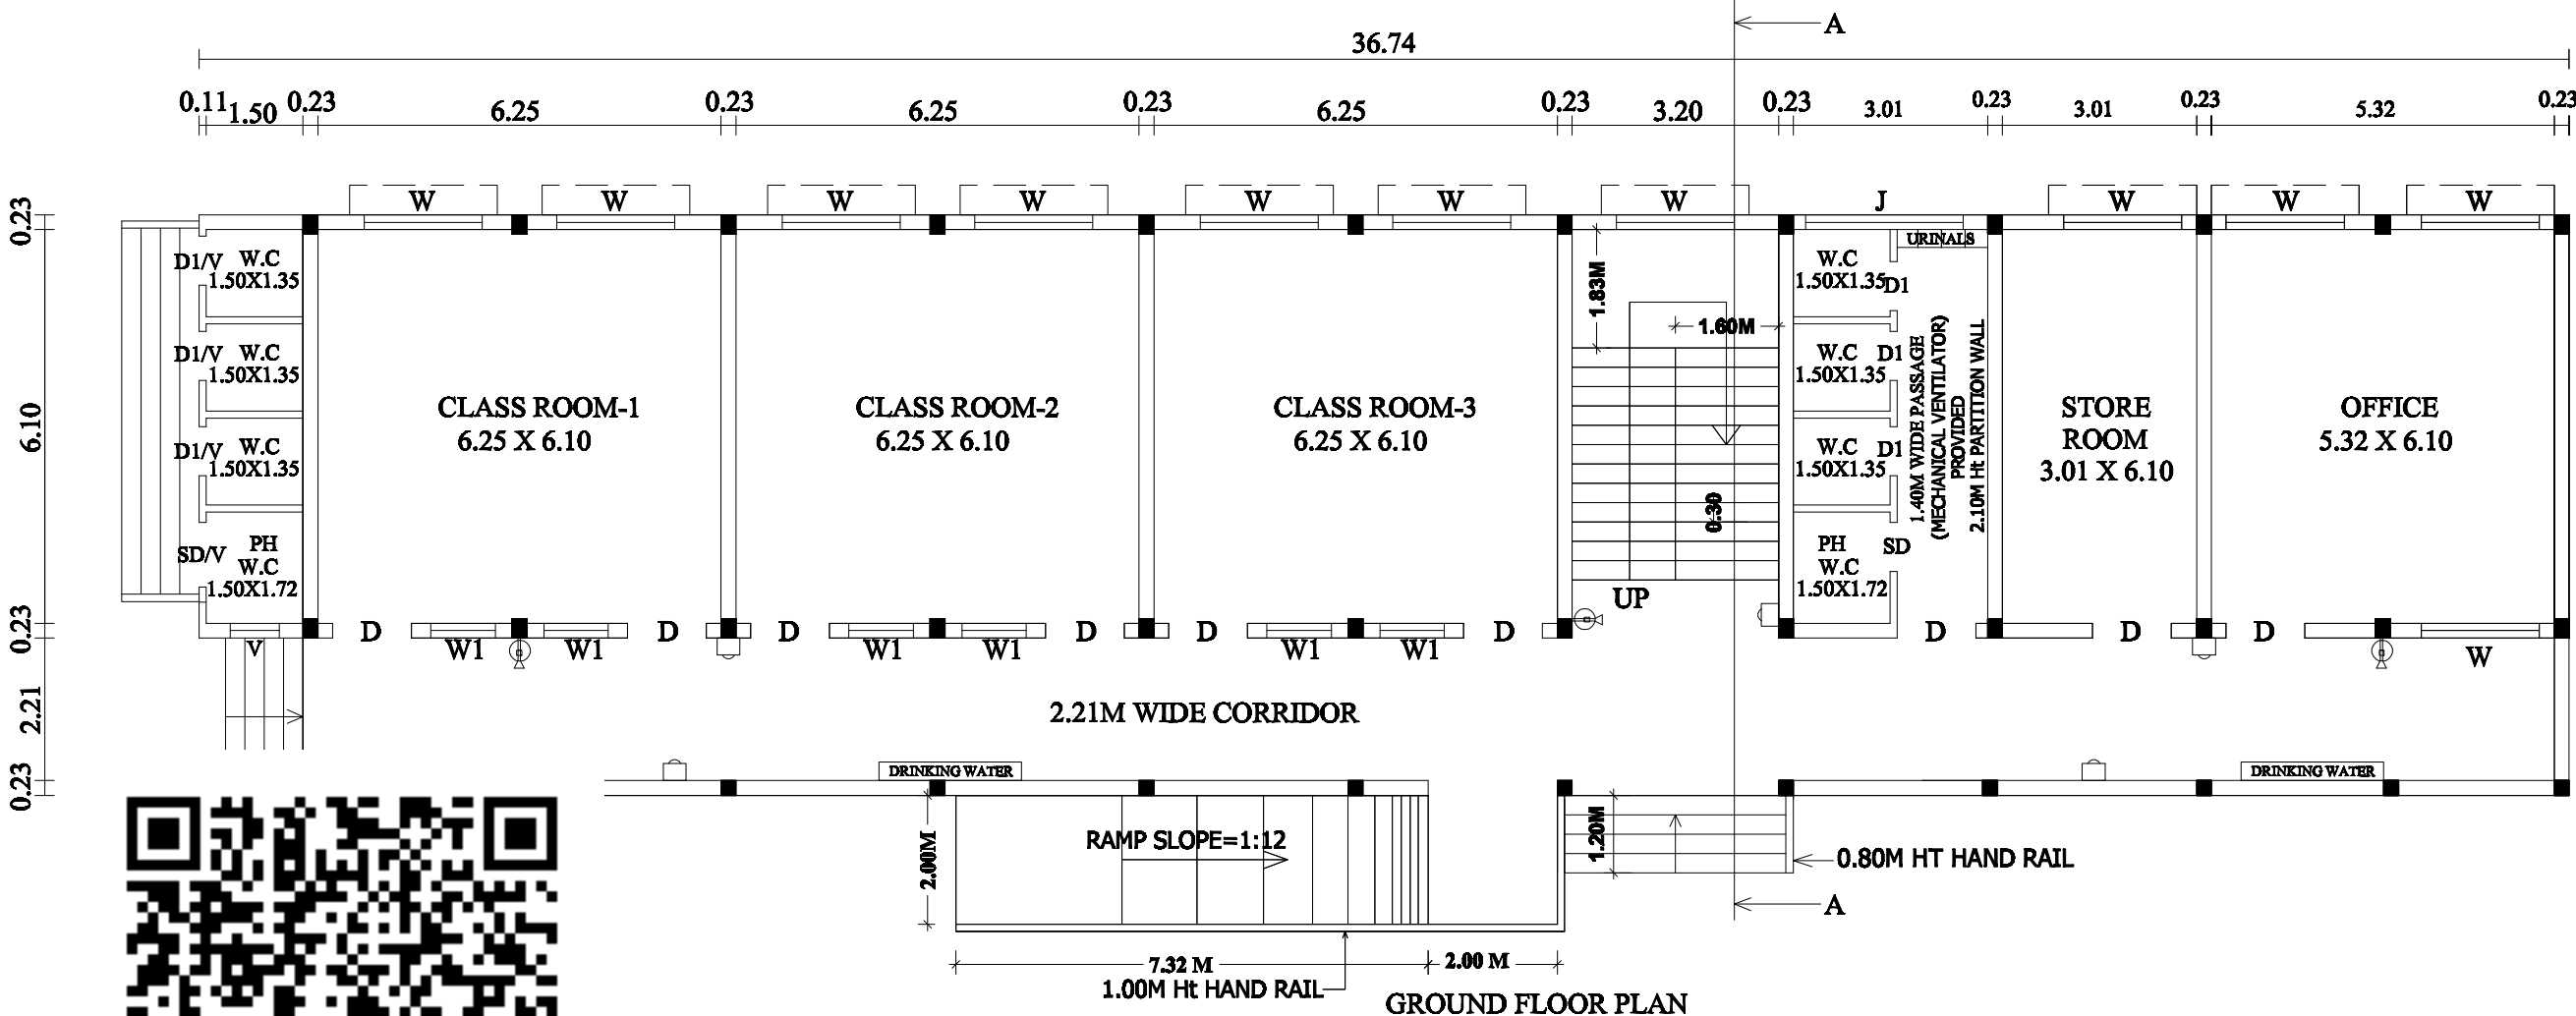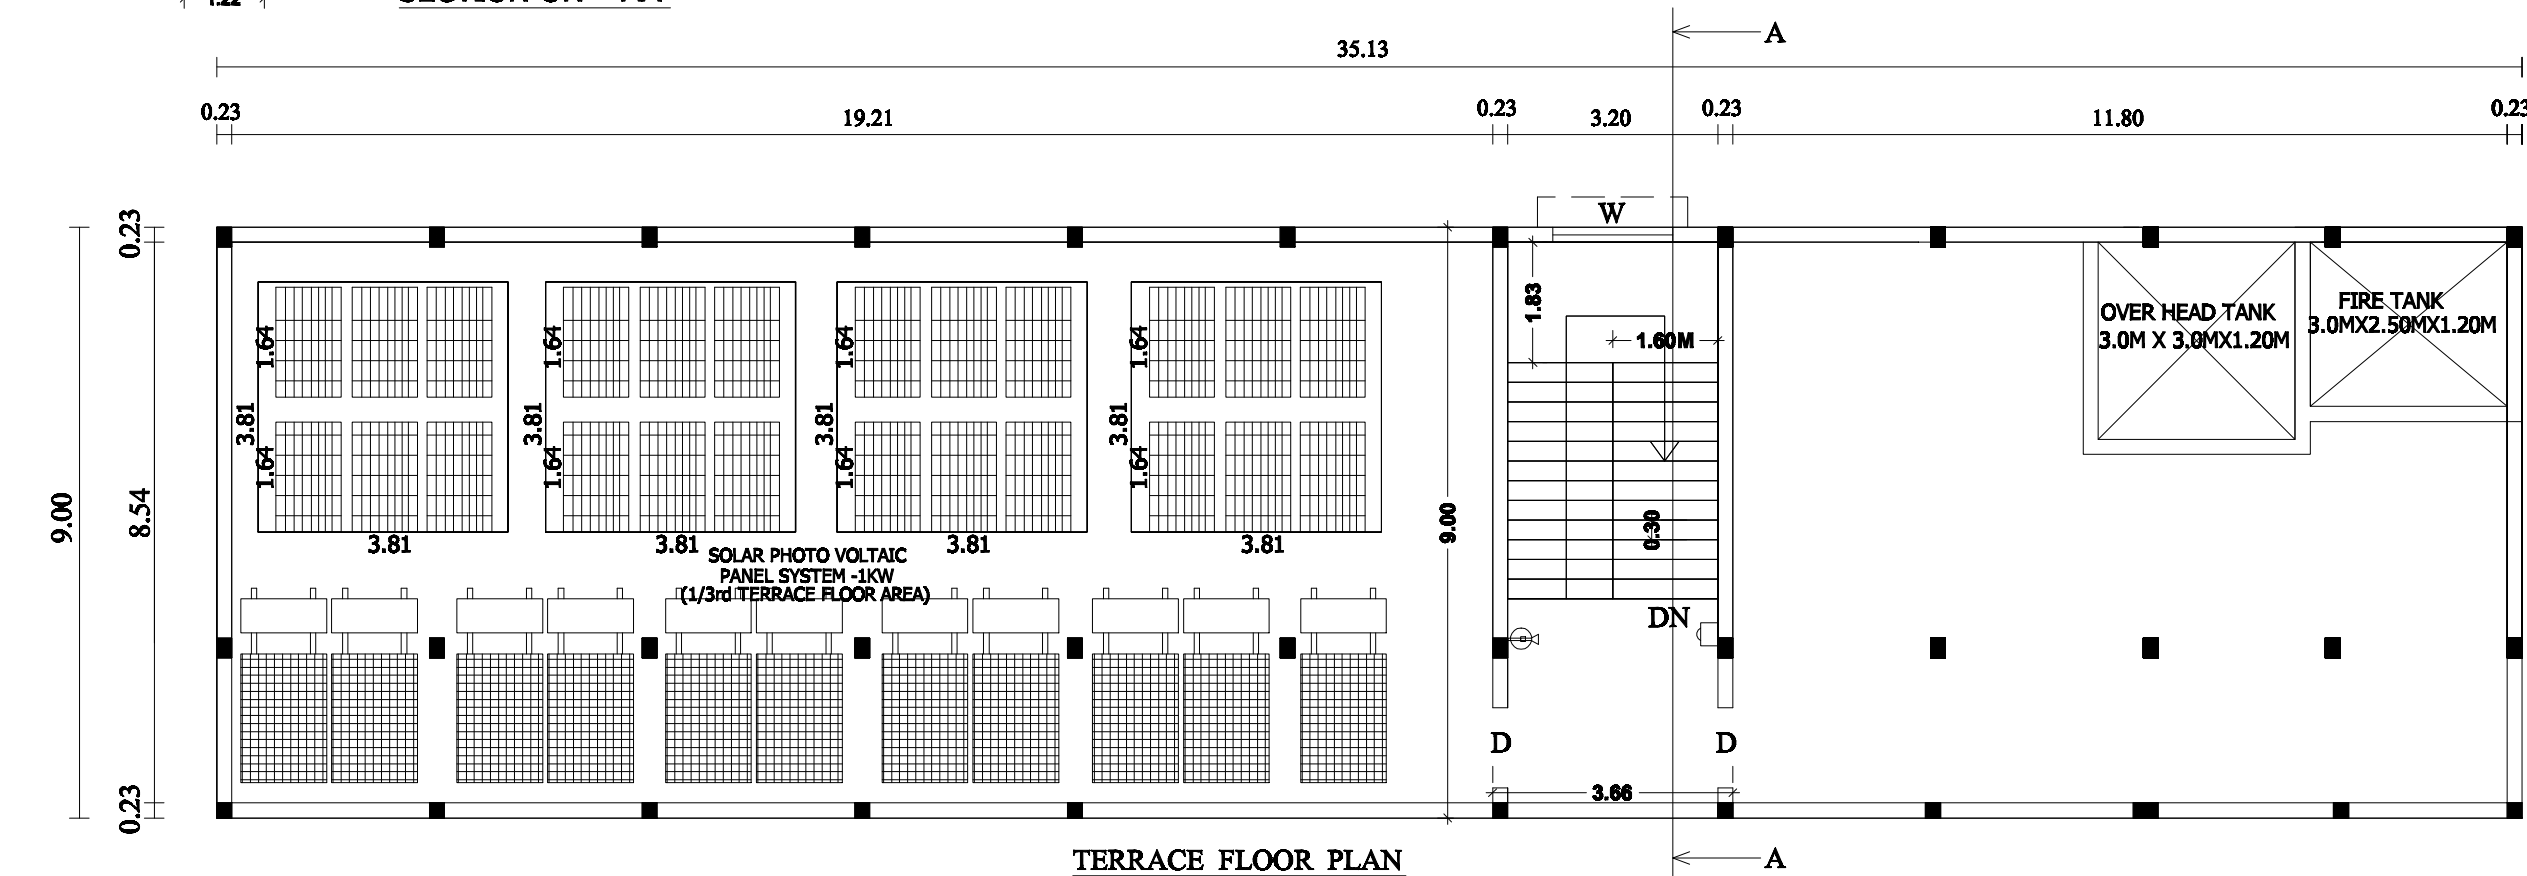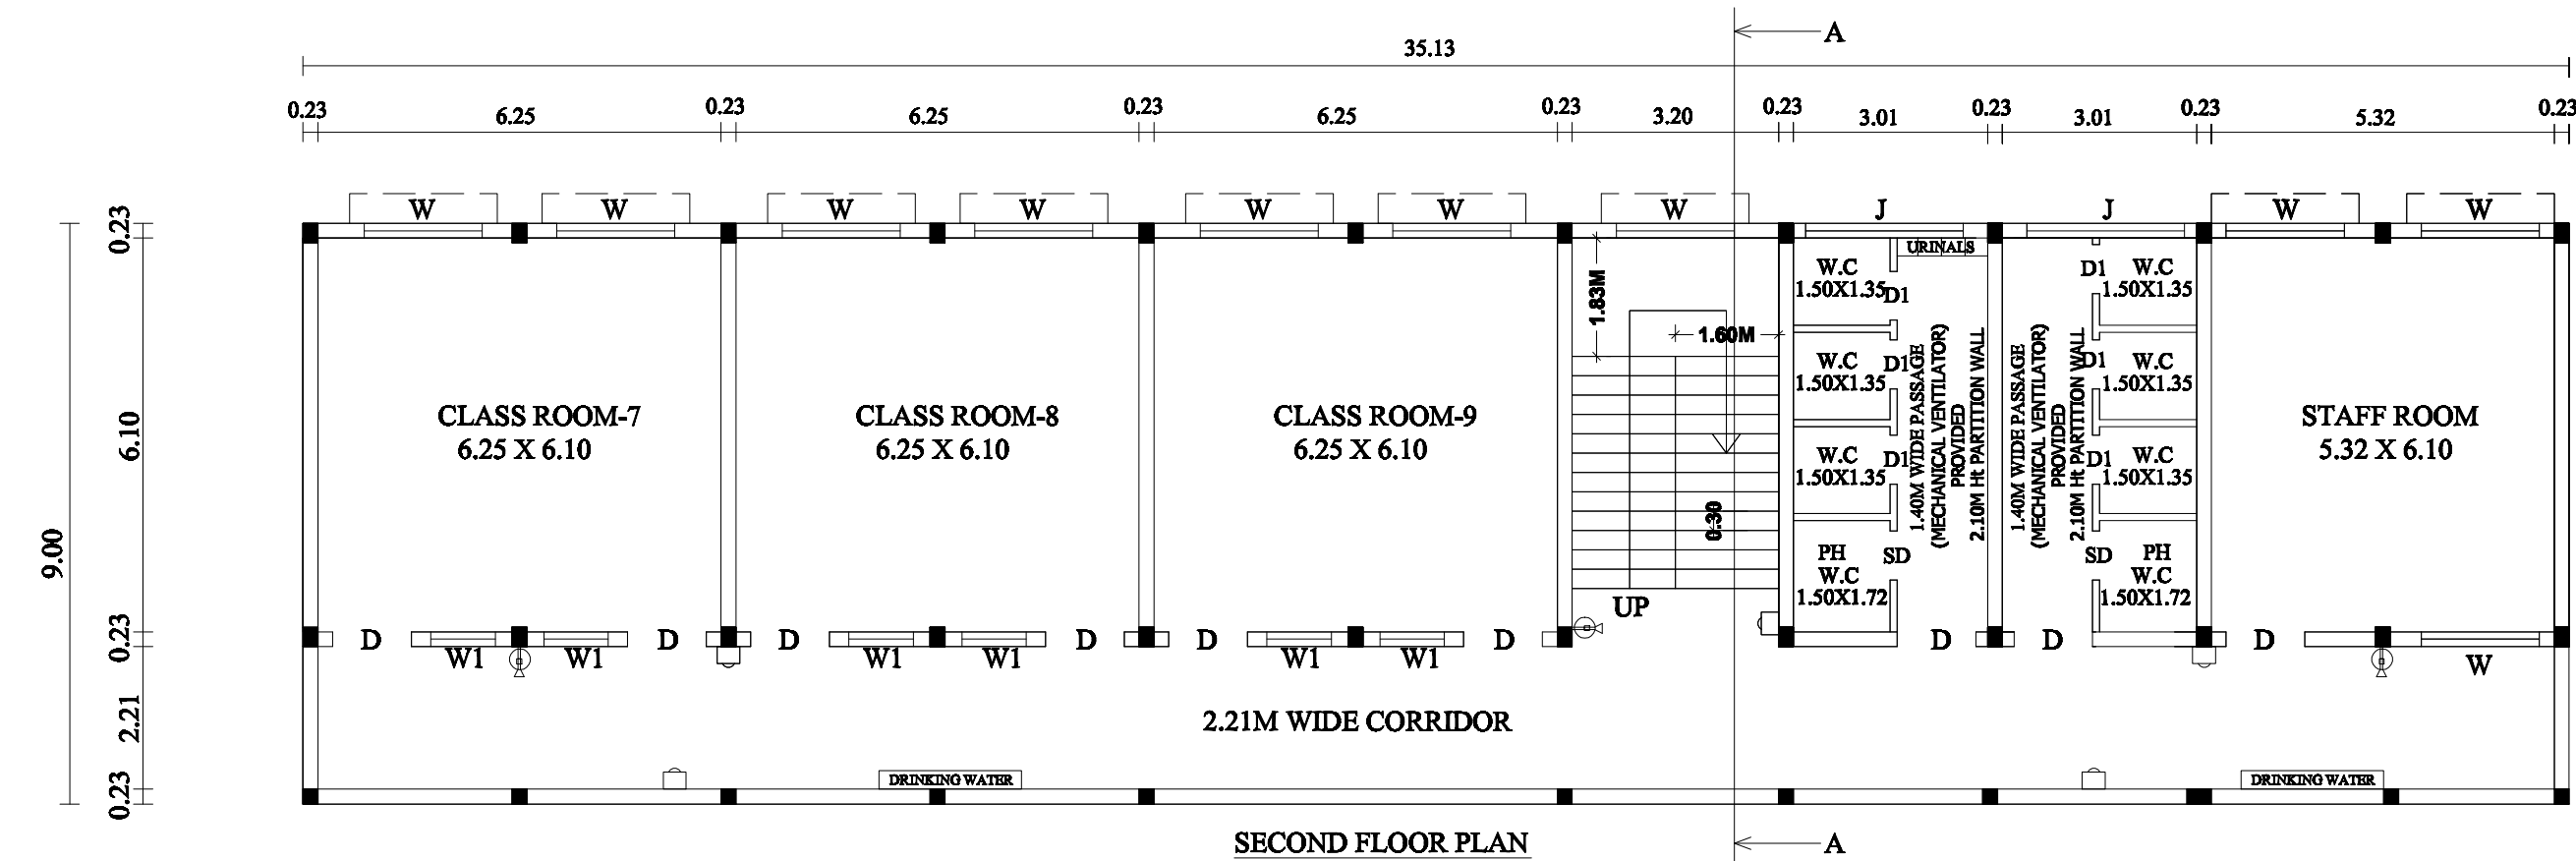

N 

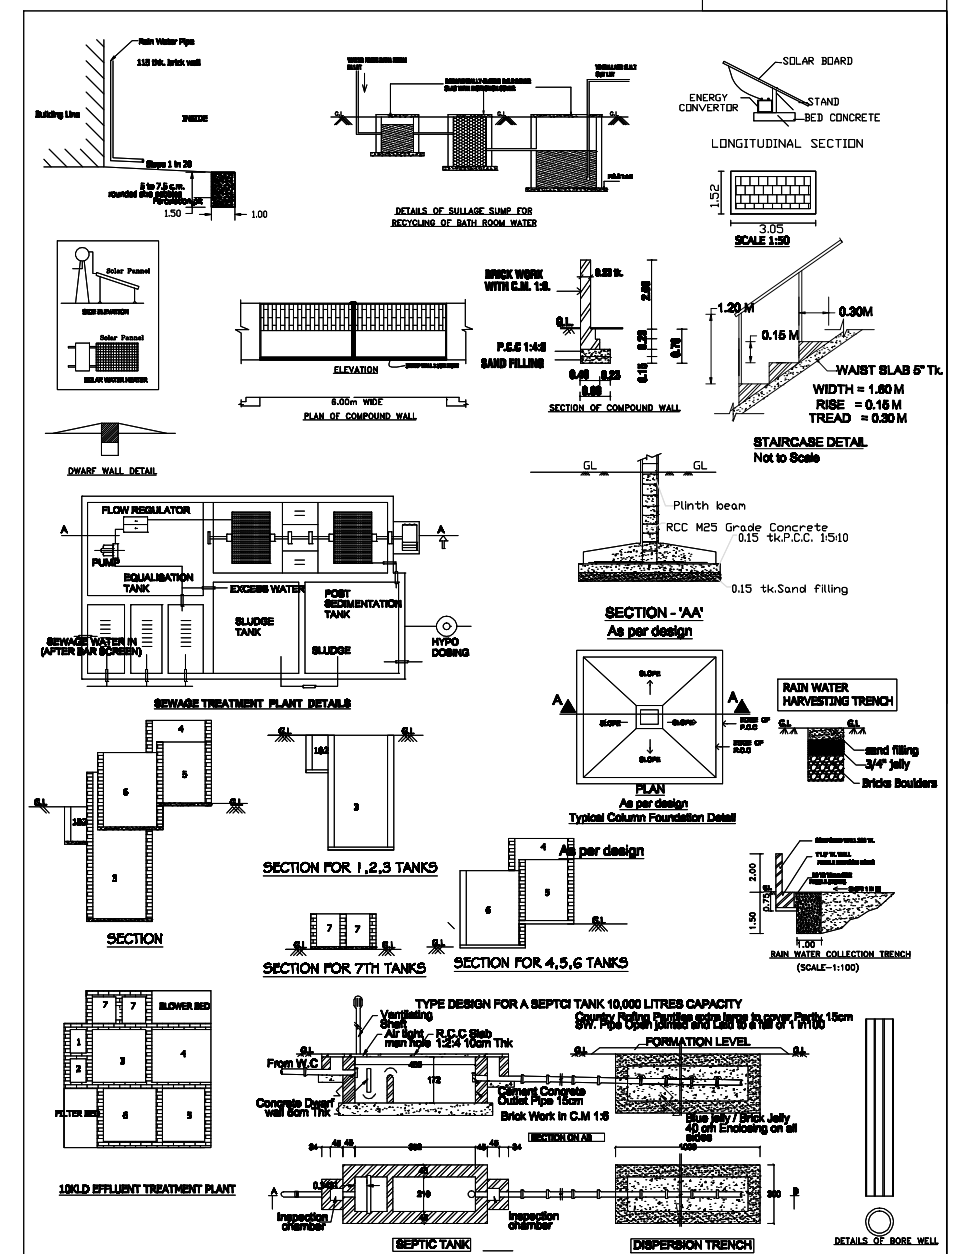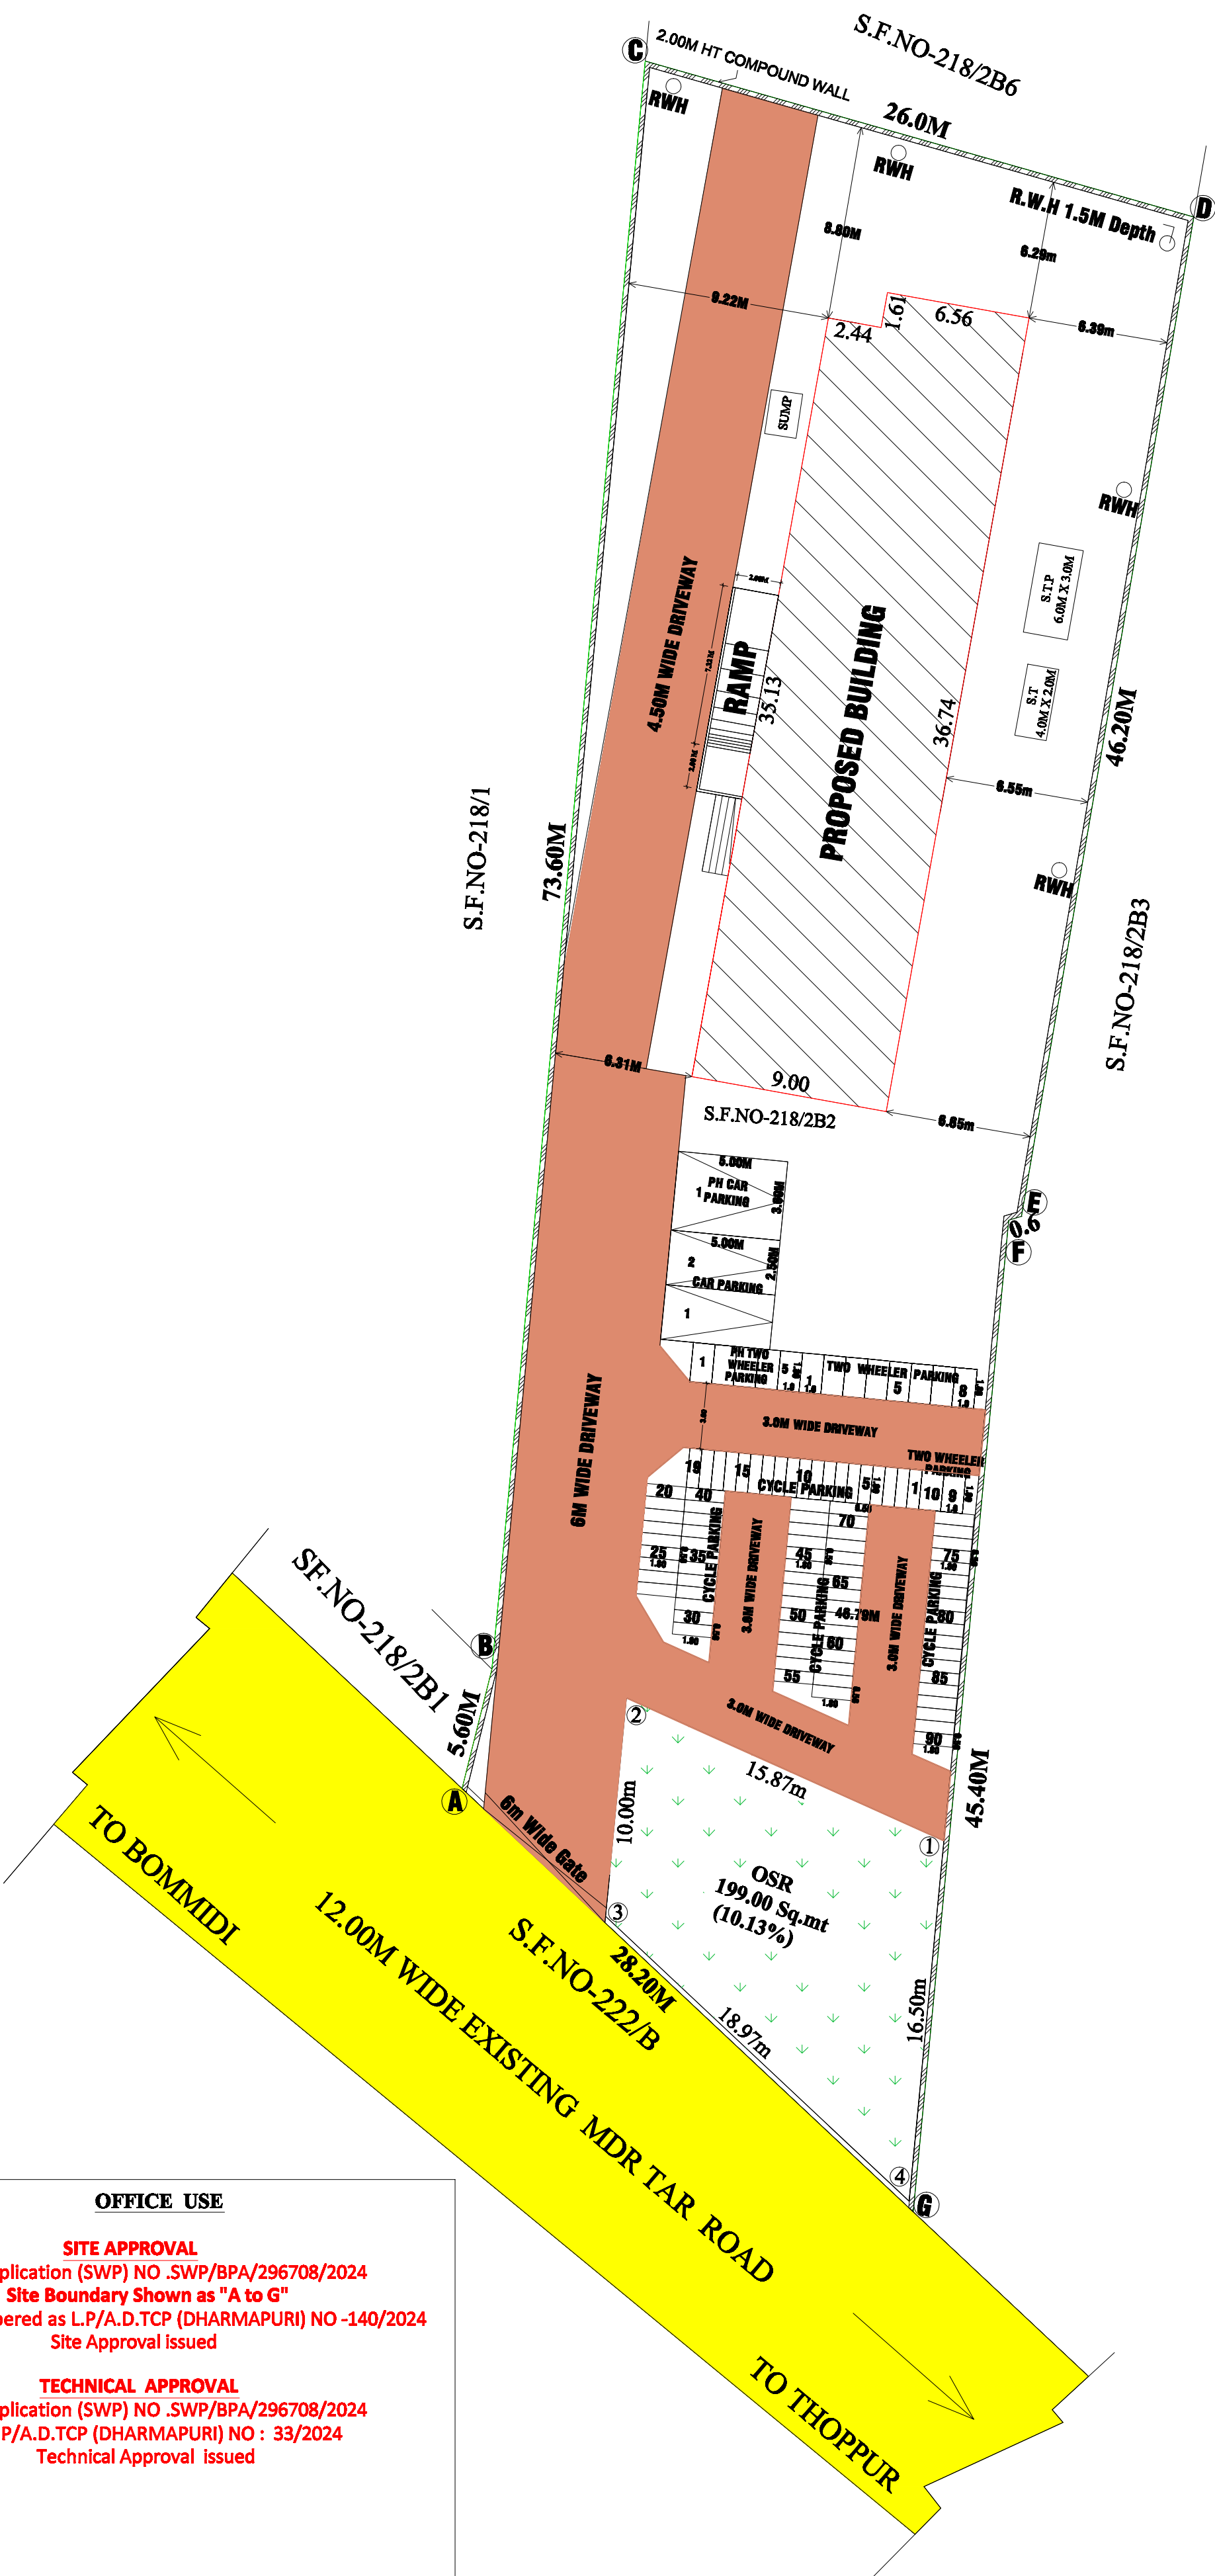

Sq.Mtrs

SUPER IMPOSED PLOT AREA = 1962.20

DESCRIPTION	F.S.I AREA	NON F.S.I AREA	TOTAL AREA
GROUND FLOOR AREA	326.69	----	326.69
FIRST FLOOR AREA	316.13	----	316.13
SECOND FLOOR AREA	316.13	----	316.13
HEAD ROOMS AREA	-----	32.94	32.94
AREA OF THE CONSTRUCTION	958.95	32.94	991.89

$$\text{PLOT COVERAGE} = \frac{326.69}{1962.20} \times 100 = 16.65\%$$

OSR - 199.00 Sq.mt (10.13%)

(FE) Fire Extinguisher	—		SITE BOUNDARY SHOWN	—	
(FA) Fire Alarm	—		PROPOSED BUILDING SHOWN	—	
(RWH) Rain Water Harvesting	—		EXISTING ROAD SHOWN	—	
			OPEN SPACE RESERVATION SHOWN	—	
ALL DIMENSIONS ARE IN METER			DRIVEWAY SHOWN	—	
SCALE 1:100					

APPLICANT :

ENGINEER:-


Dr. D. RADHA KRISHNAN, B.E., (Civil),
REGISTERED ENGINEER,
No: 02/ RE-1 / 2019,
Cell: 94433 07360
Cell: 94876 72708

Online application (SWP) NO .SWP/BPA/296708/2024
B.P/A.D.TCP (DHARMAPURI) NO : 33/2024
Technical Approval issued