
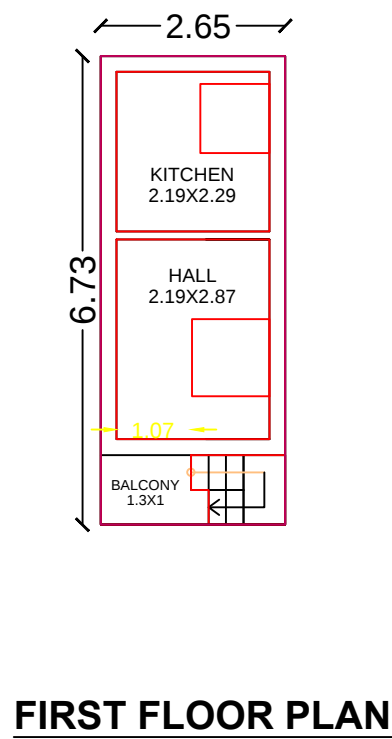
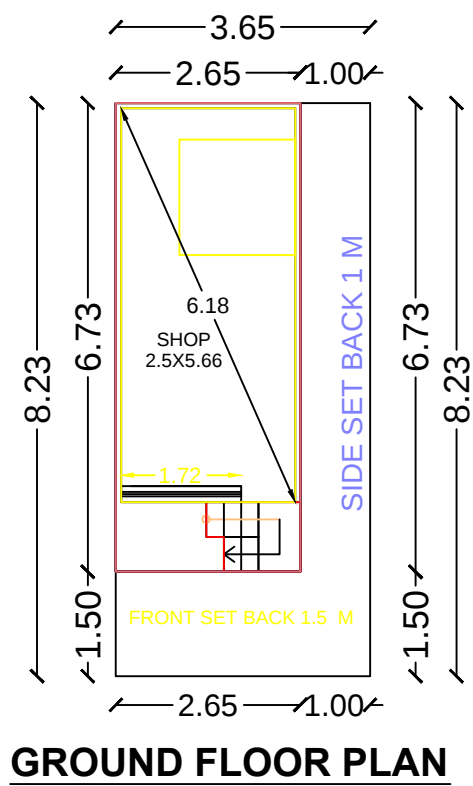


PLAN SHOWING THE PROPOSED CONSTRUCTION OF R.C.C TERRACED GROUND FLOOR COMMERCIAL & FIRST FLOOR









RESIDENTIAL BUILDING IN RE.OLD.NATHAM .SY.NO.:260/1A, RE.NEW.NATHAM.SY.NO.: 534/15, PATTA NO.:2998,

AT ILLUPPUR VILLAGE ,ILLUPPUR TOWN PANCHAYAT, ILLUPPUR TALUK, PUDUKOTTAI DISTRICT.

NAME OF THE OWNER : M.D.S.RAMESH S/o SANDHANAMPILLAI.

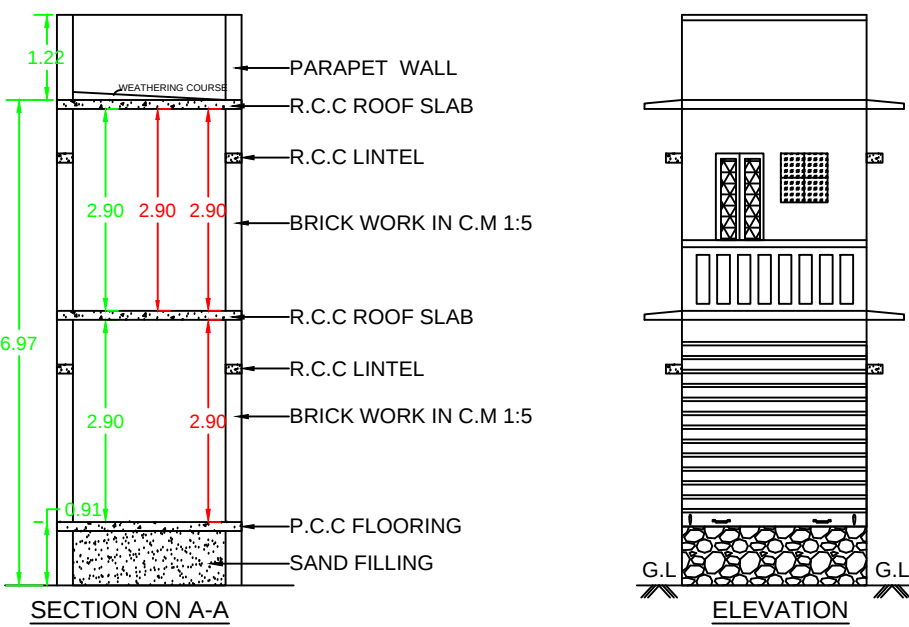

SITE PLAN

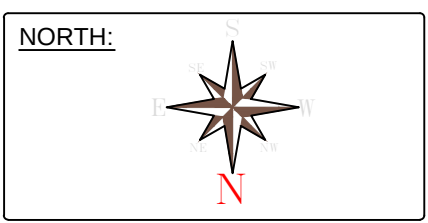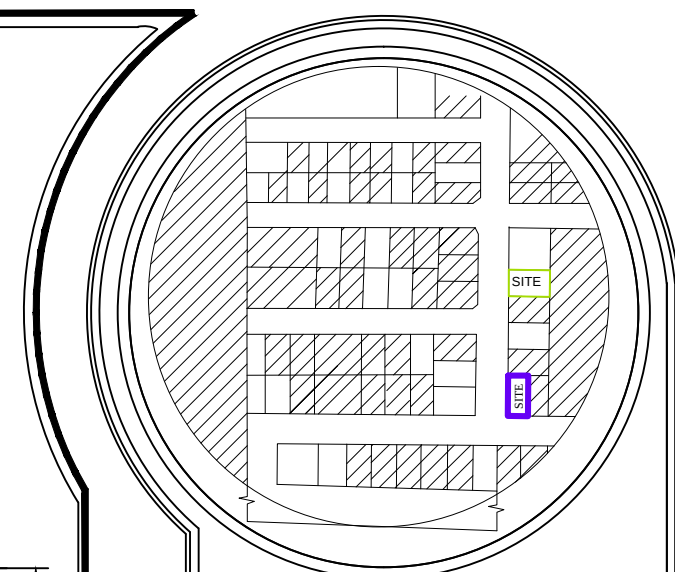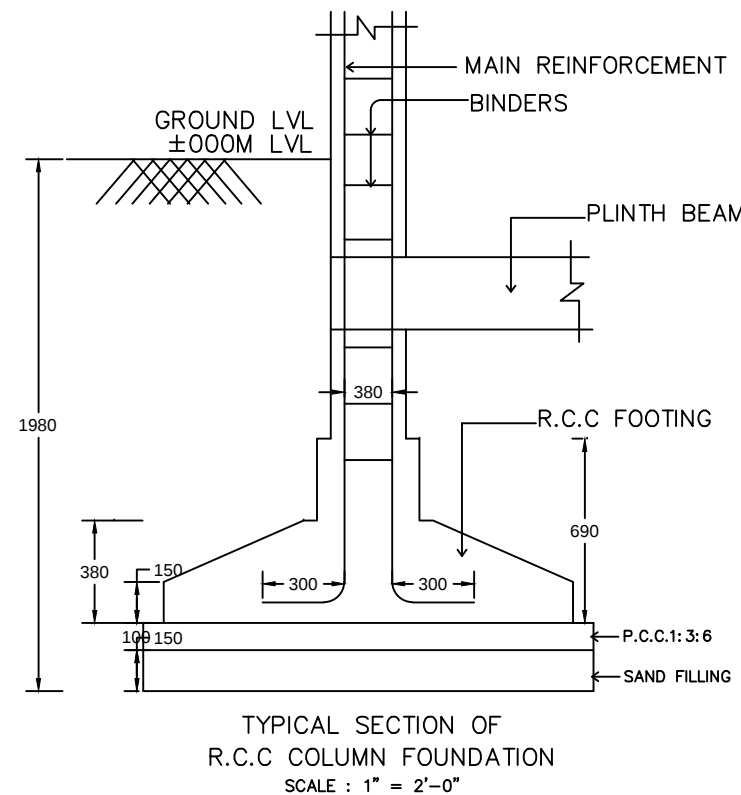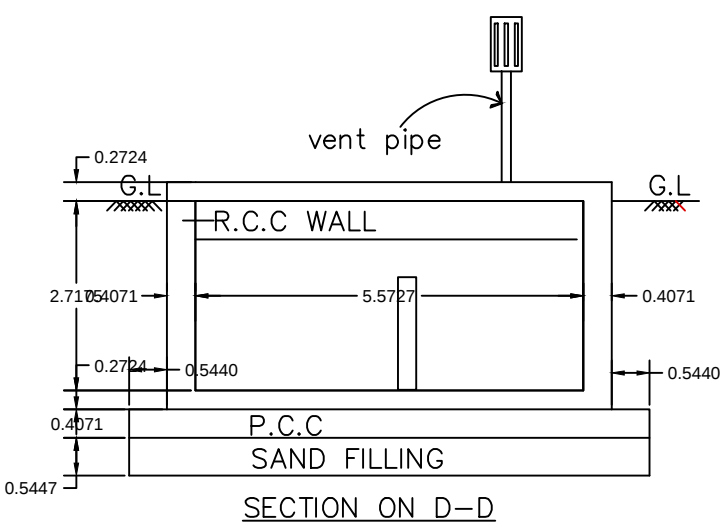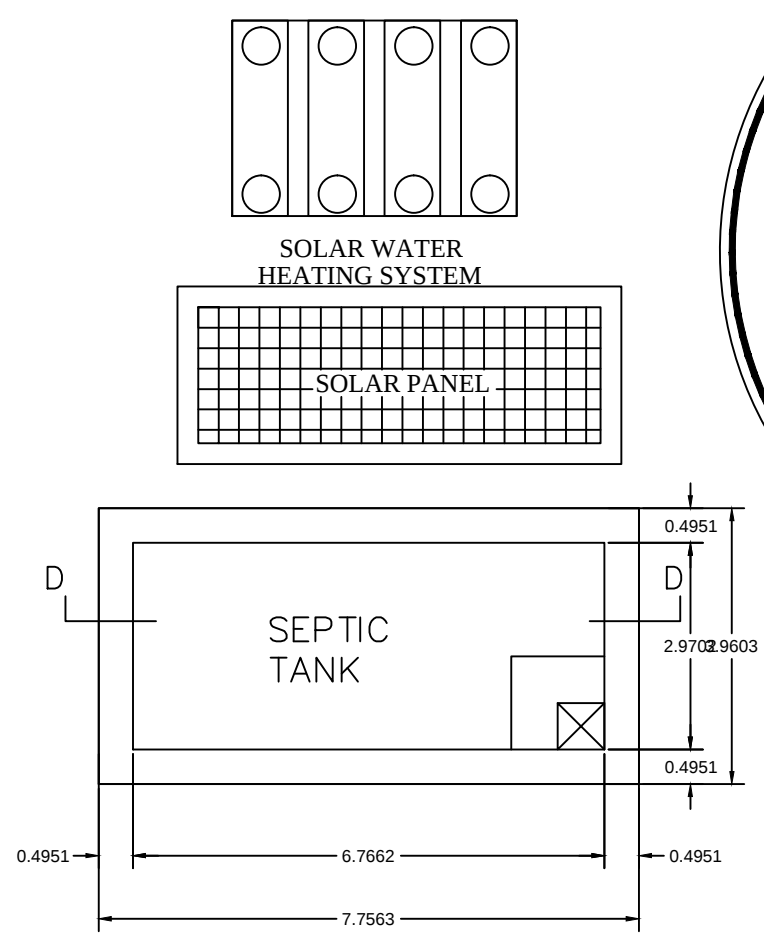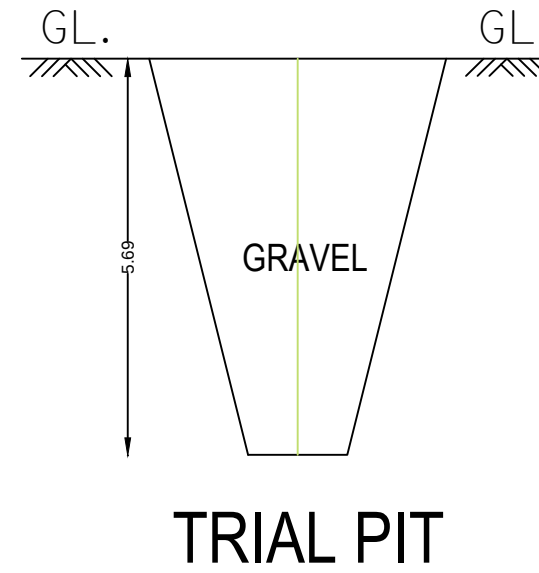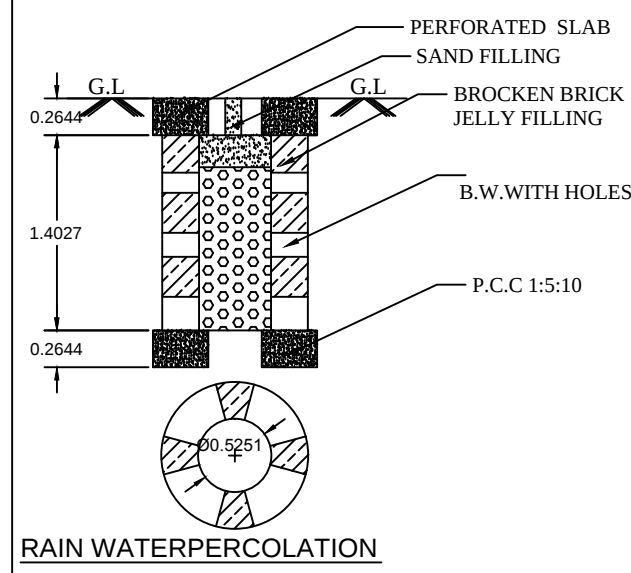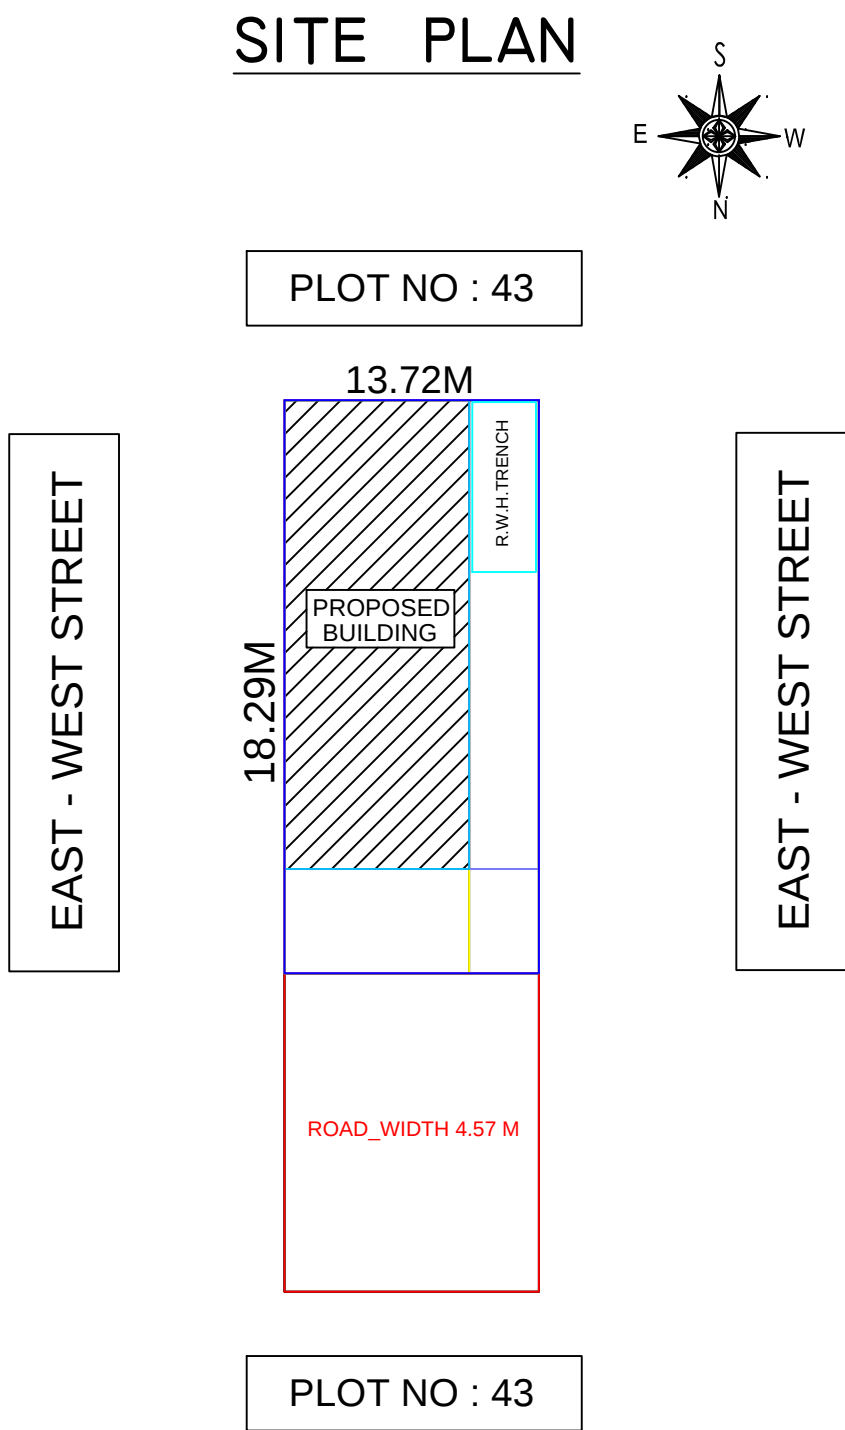

AREA DETAILS:

Floor	Sq.m	Sq.Ft	Fsi Area	Sq.m	Sq.Ft	Non Fsi
G.F COMMERCIAL	17.83	191.92	17.83	191.92	---	---
F.F RESIDENTIAL	17.83	191.92	17.83	191.92	---	---
Total	35.66	383.84	35.66	383.84	---	---

JOINERY:

MD	>	3'6" X 7'0"
D	>	3'0" X 7'0"
D1	>	3'0" X 7'0"
D2	>	2'6" X 7'0"
W	>	4'6" X 4'0"
W1	>	4'6" X 2'6"
V	>	2'6" X 2'6"

REGISTER ENGINEER:

S. SARASWATHI
S. SARASWATHI & CO
SRI NATHAN CONSTRUCTION
Registered Engineer Grade III
Reg No: RE JGR-41/24/10/008
No. 17/8, Subash Plaza
Chinnakadal Street, Illuppur - 622 102.
Email: mathi.construction3@gmail.com
Cell: 9715593531, 9095592489

CLIENT

FSL:
Floor Space Index = $\frac{35.66}{30.04} \leq 2 = 1.187$

OFFICE USE:

