


PLAN SHOWING THE PROPOSED CONSTRUCTION OF
COMMERCIAL BUILDING IN R.S.No: 392/9, PATTAN
: 4421 AT KALIMANTHAYAM VILLAGE AND PANCHAYAT,
ODDANCHATRAM TALUK & DINDIGUL DISTRICT.

All Dimensions Are In Meters


. SCALE : [1:100]

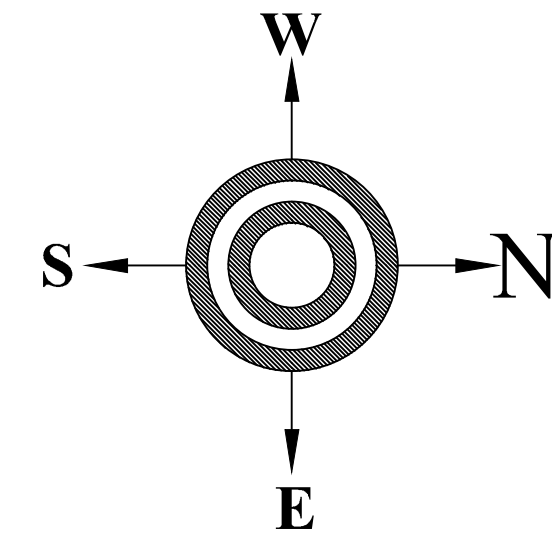


SITE AREA DETAILS:-				SPECIFICATION .		
SL.NO	SURVEY NUMBER	AREA (Sq.Mt) (As Per Patta)	AREA (Sq.Mt) (As Per Document)	FOUNDATION	: R.C.C COLUMN FOOTING 1:2.4 MIX OVER A BED OF C.C 1:5:10 MIX.	
1	392/9	550.00	550.00	BASEMENT	: R.C.C COLUMN FOOTING 1:2.4 MIX, BRICK WORK IN C.M 1:6 MIX.	
TOTAL		550.00	550.00	SUPERSTRUCTURE	: BRICK WORK IN C.M 1:6 MIX.	
BUILTUP AREA DETAILS:-				ROOFING	: R.C.C ROOF SLAB 1:2.4 MIX, 0.15M THICK	
SL.NO	FLOOR DETAILS	FSI (Sq.Mt)	NON FSI (Sq.Mt)	TOTAL (Sq.Mt)	FLOORING	: C.C FLOORING 1:5:10 MIX 0.33 THICK AND TOP FINISHED WITH C.M 1:3 MIX, 0.23 TK.
1	STILT FLOOR	-----	387.54	387.54	PLASTERING	: CEMENT PLASTERING 1:5 MIX, 0.15 TK.
2	FIRST FLOOR	387.54	-----	387.54	USE	: COMMERCIAL BUILDINGS.
3	SECOND FLOOR	387.54	-----	387.54	JOINERIES .	: METER
4	TERRACE FLOOR	-----	23.77	23.77	RS : ROLLING SHUTTER	: 2.44X2.44
Total		775.08	411.31	1186.39	D : DOOR	: 1.52X2.14
PARKING DETAILS:				W : WINDOW	: 1.52X1.37	
No.Of Car Parking Required		= 11 Nos		W1 : WINDOW	: 0.99X1.37	
No.Of Car Parking Provided		= 11 Nos		V : VENTILATOR	: 0.76X0.91	
No.Of Two Wheeler Parking Required		= 11 Nos		FSI = $\frac{\text{Total FSI Area}}{\text{Total Site Area}} = \frac{775.08}{550.00} = 1.40 > 2.00$		
No.Of Two Wheeler Parking Provided		= 11 Nos				

Online Application No	: SWP/BPA/0008287/2023
SWP/DTCP/Dindigul/ Site Approval No	: 47/2023
SWP/DTCP/Dindigul/ Building Permission No	: 5/2023


CONSTRUCTION ENGINEER .	STRUCTURAL ENGINEER .
REGISTERED ENGINEER .	APPLICANT .

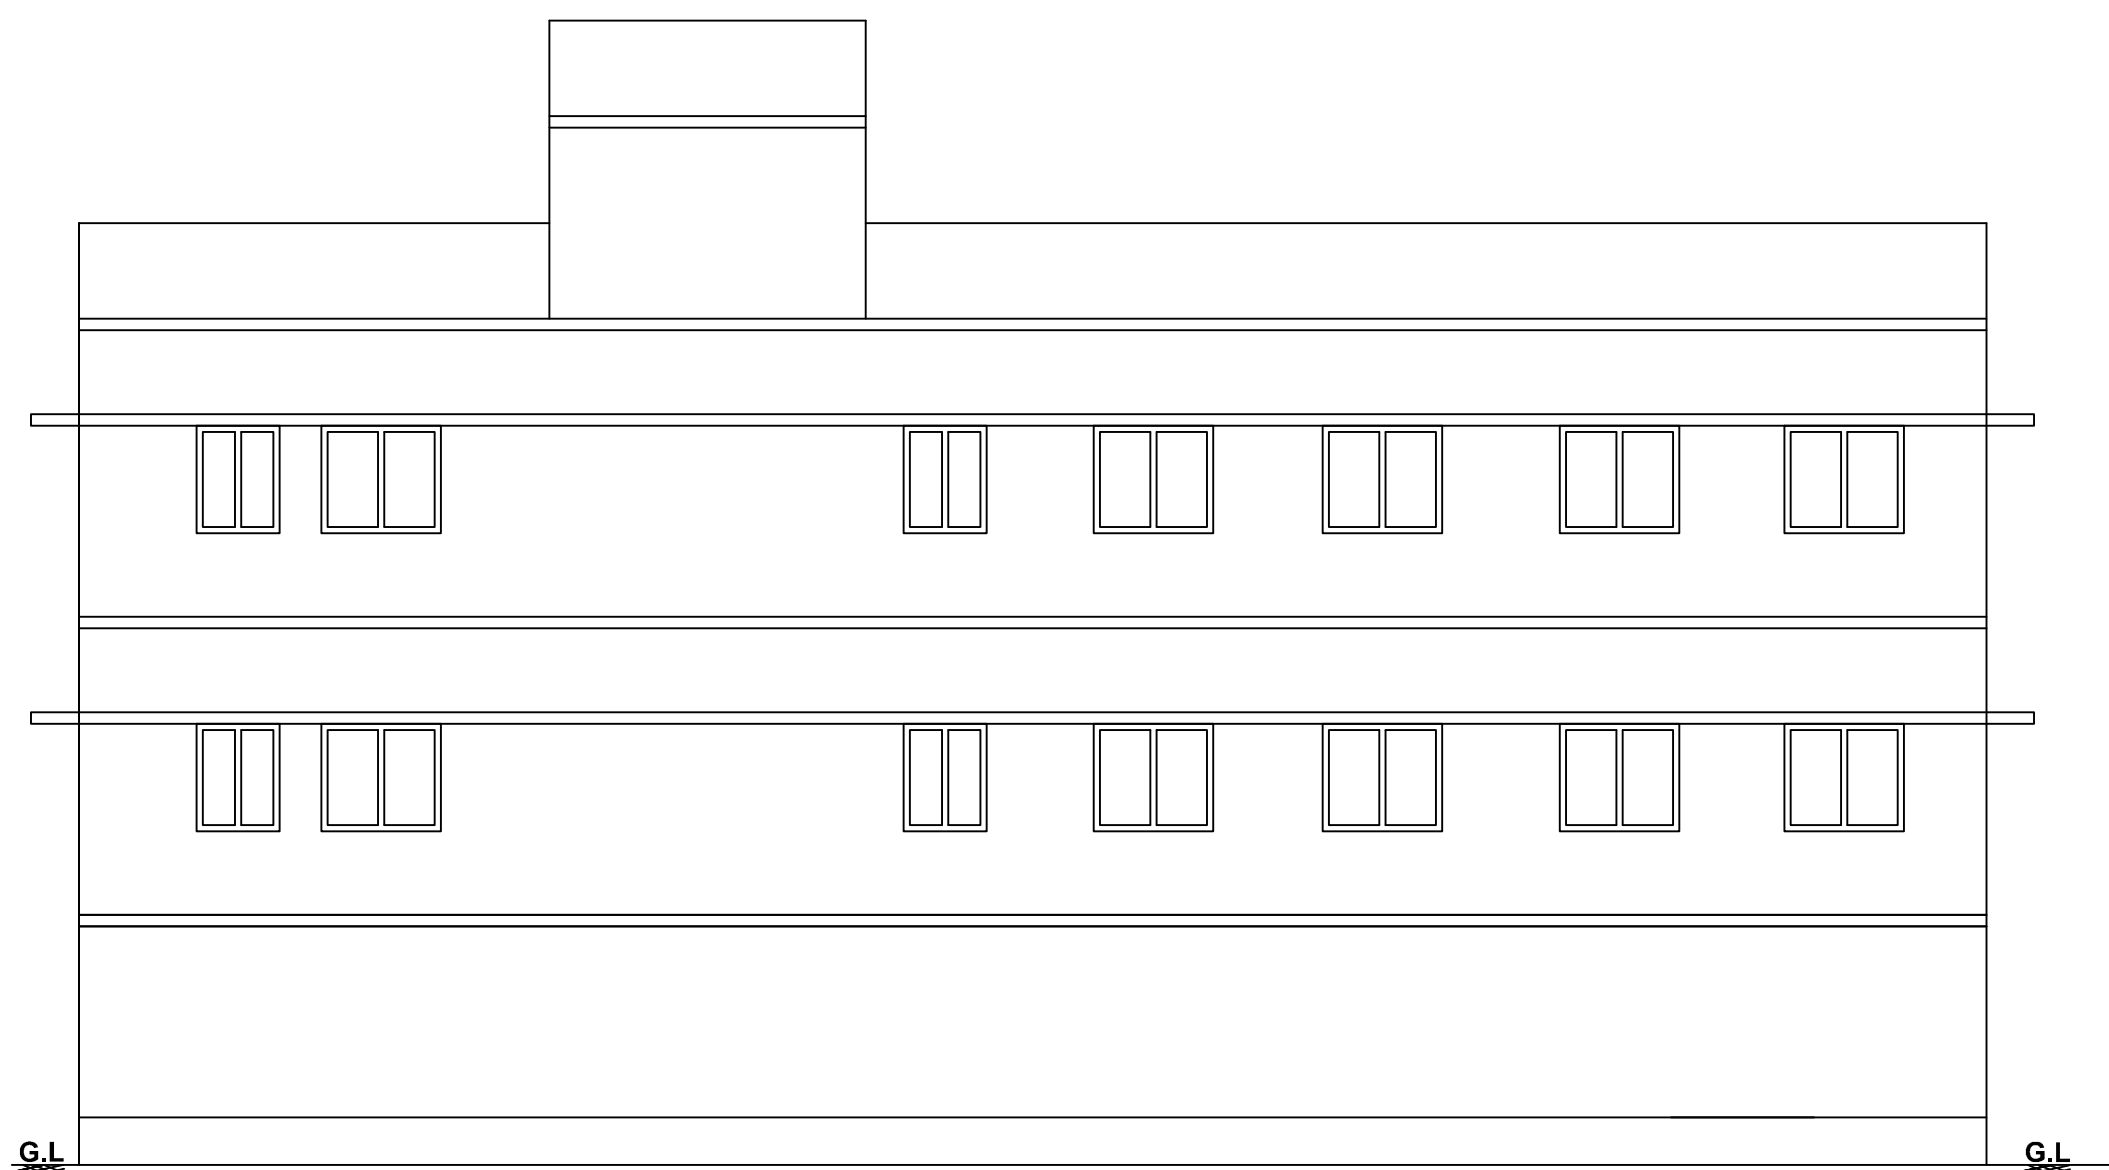


. FRONT ELEVATION .

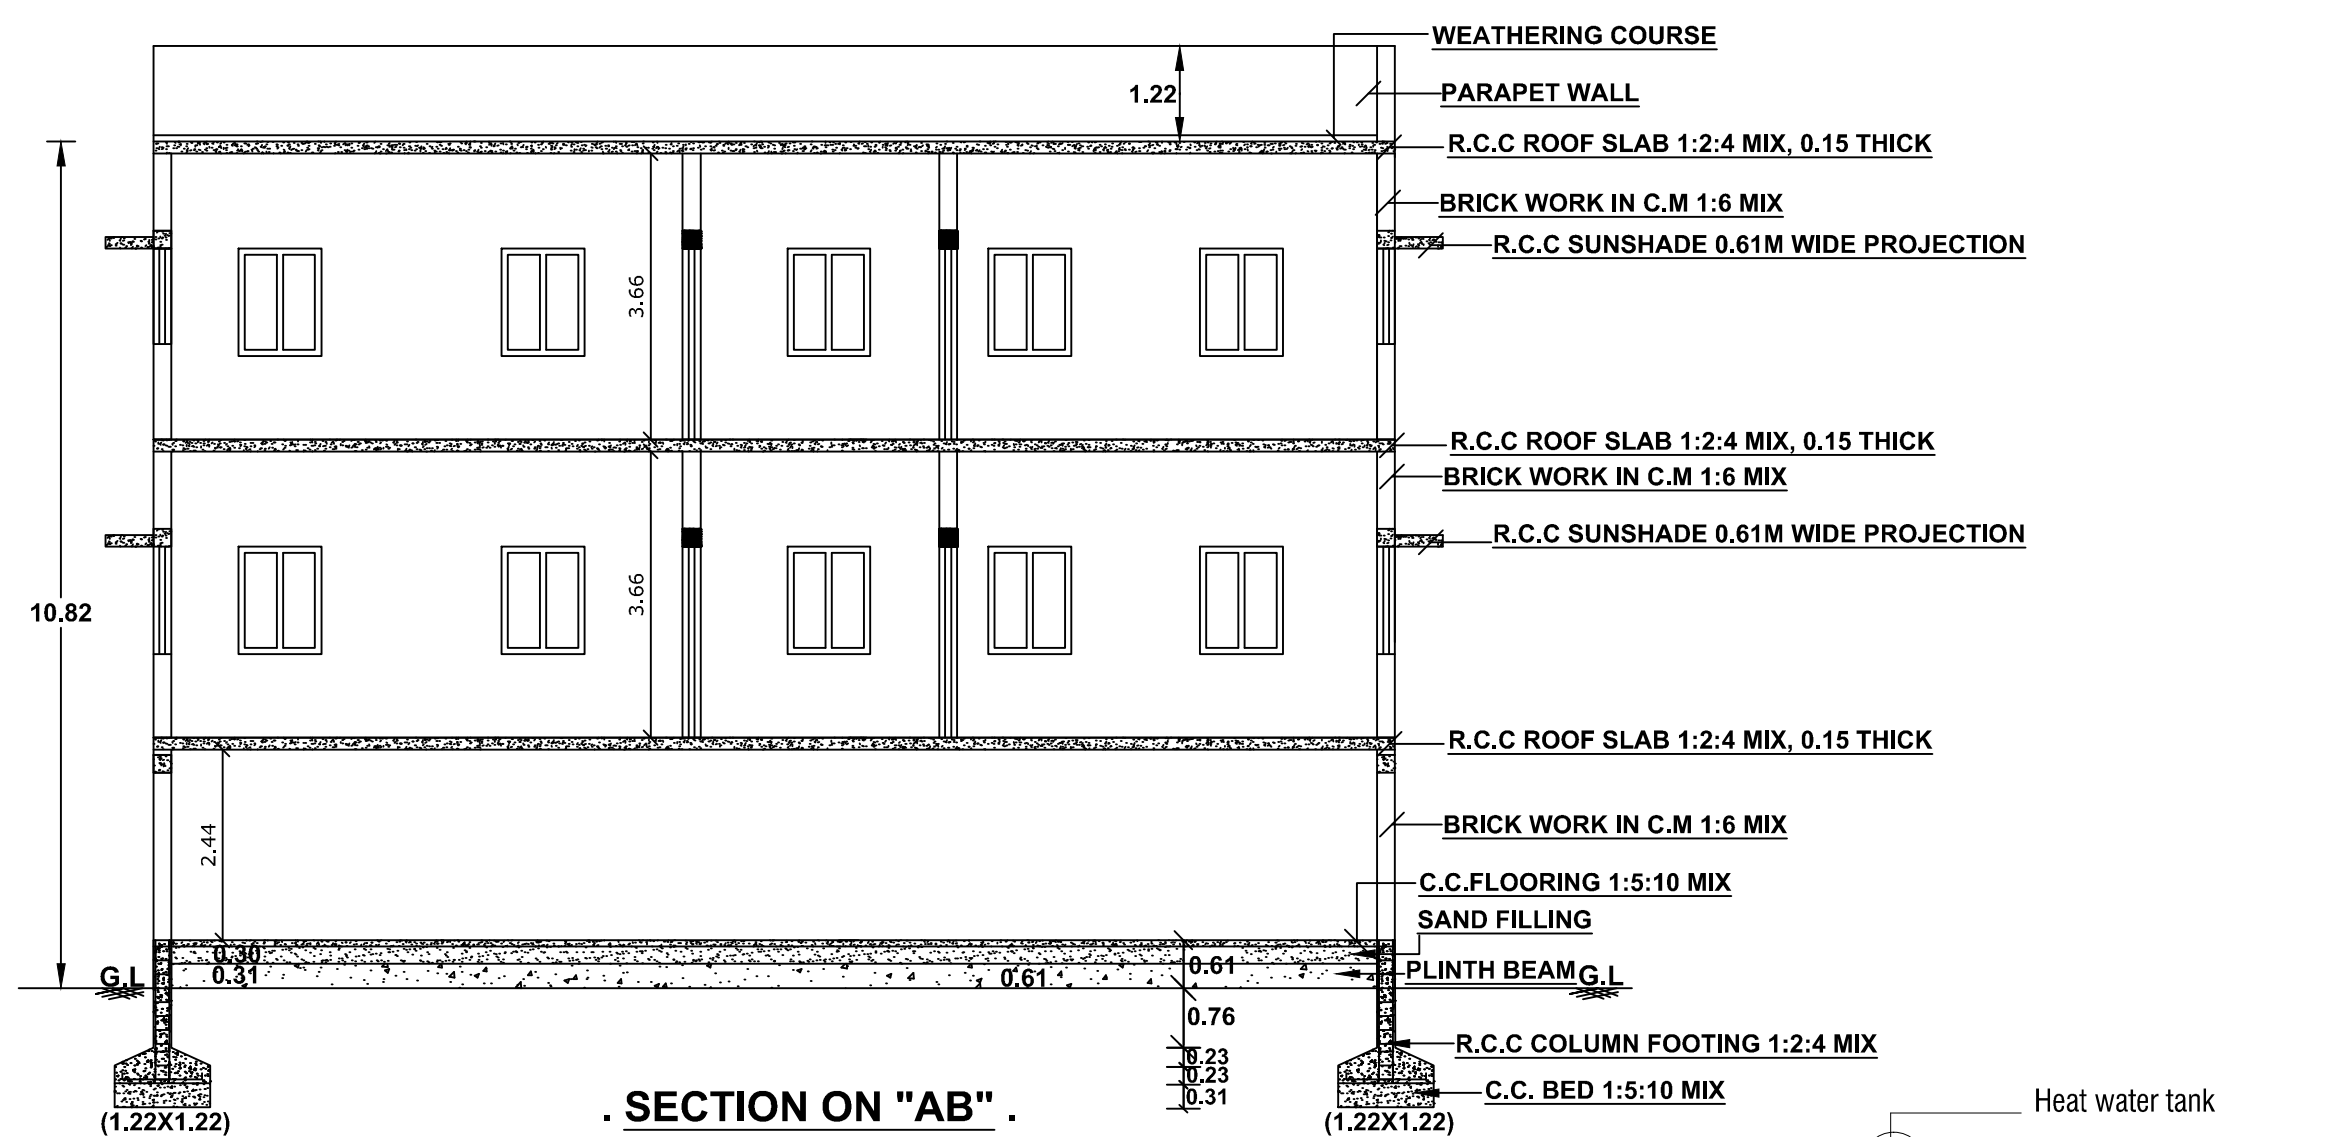


. SECTION ON "AB" .

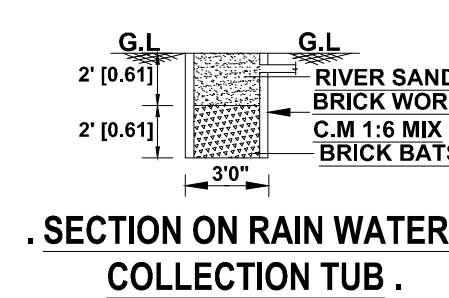


. SECTION ON RAIN WATER COLLECTION TUB .

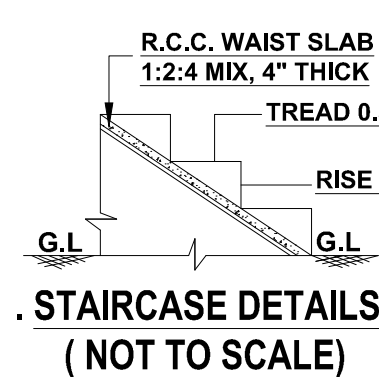


. STAIRCASE DETAILS . (NOT TO SCALE)

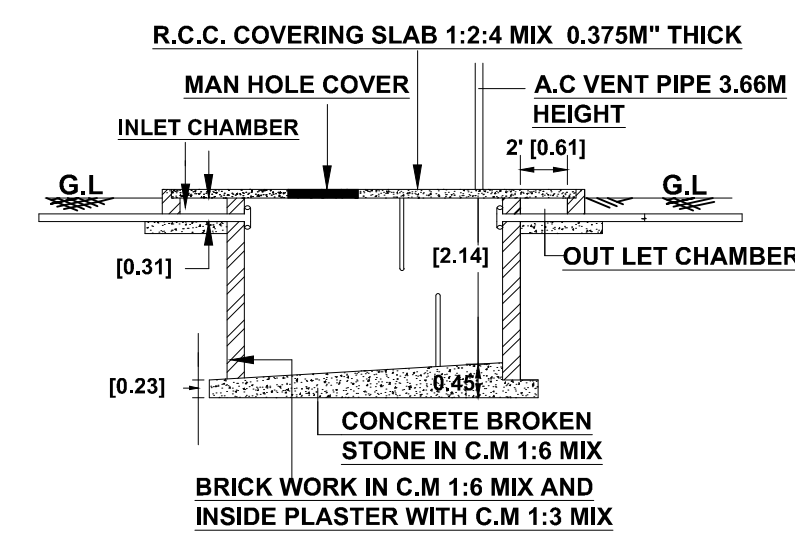


. SECTION ON SEPTIC TANK .

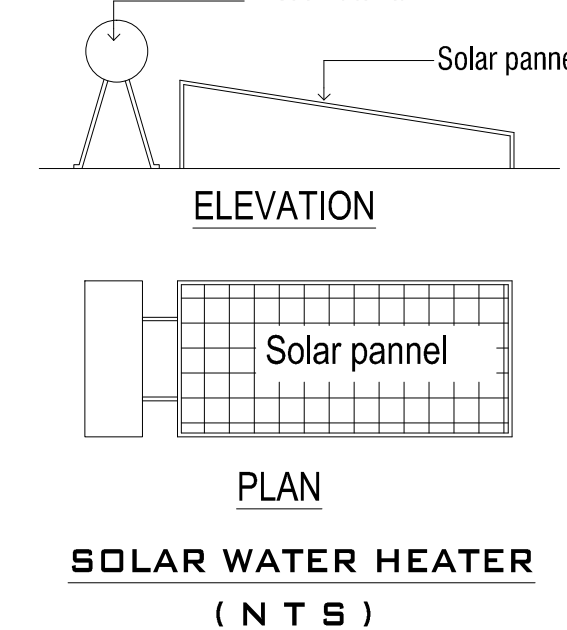


ELEVATION
PLAN
SOLAR WATER HEATER (N T S)

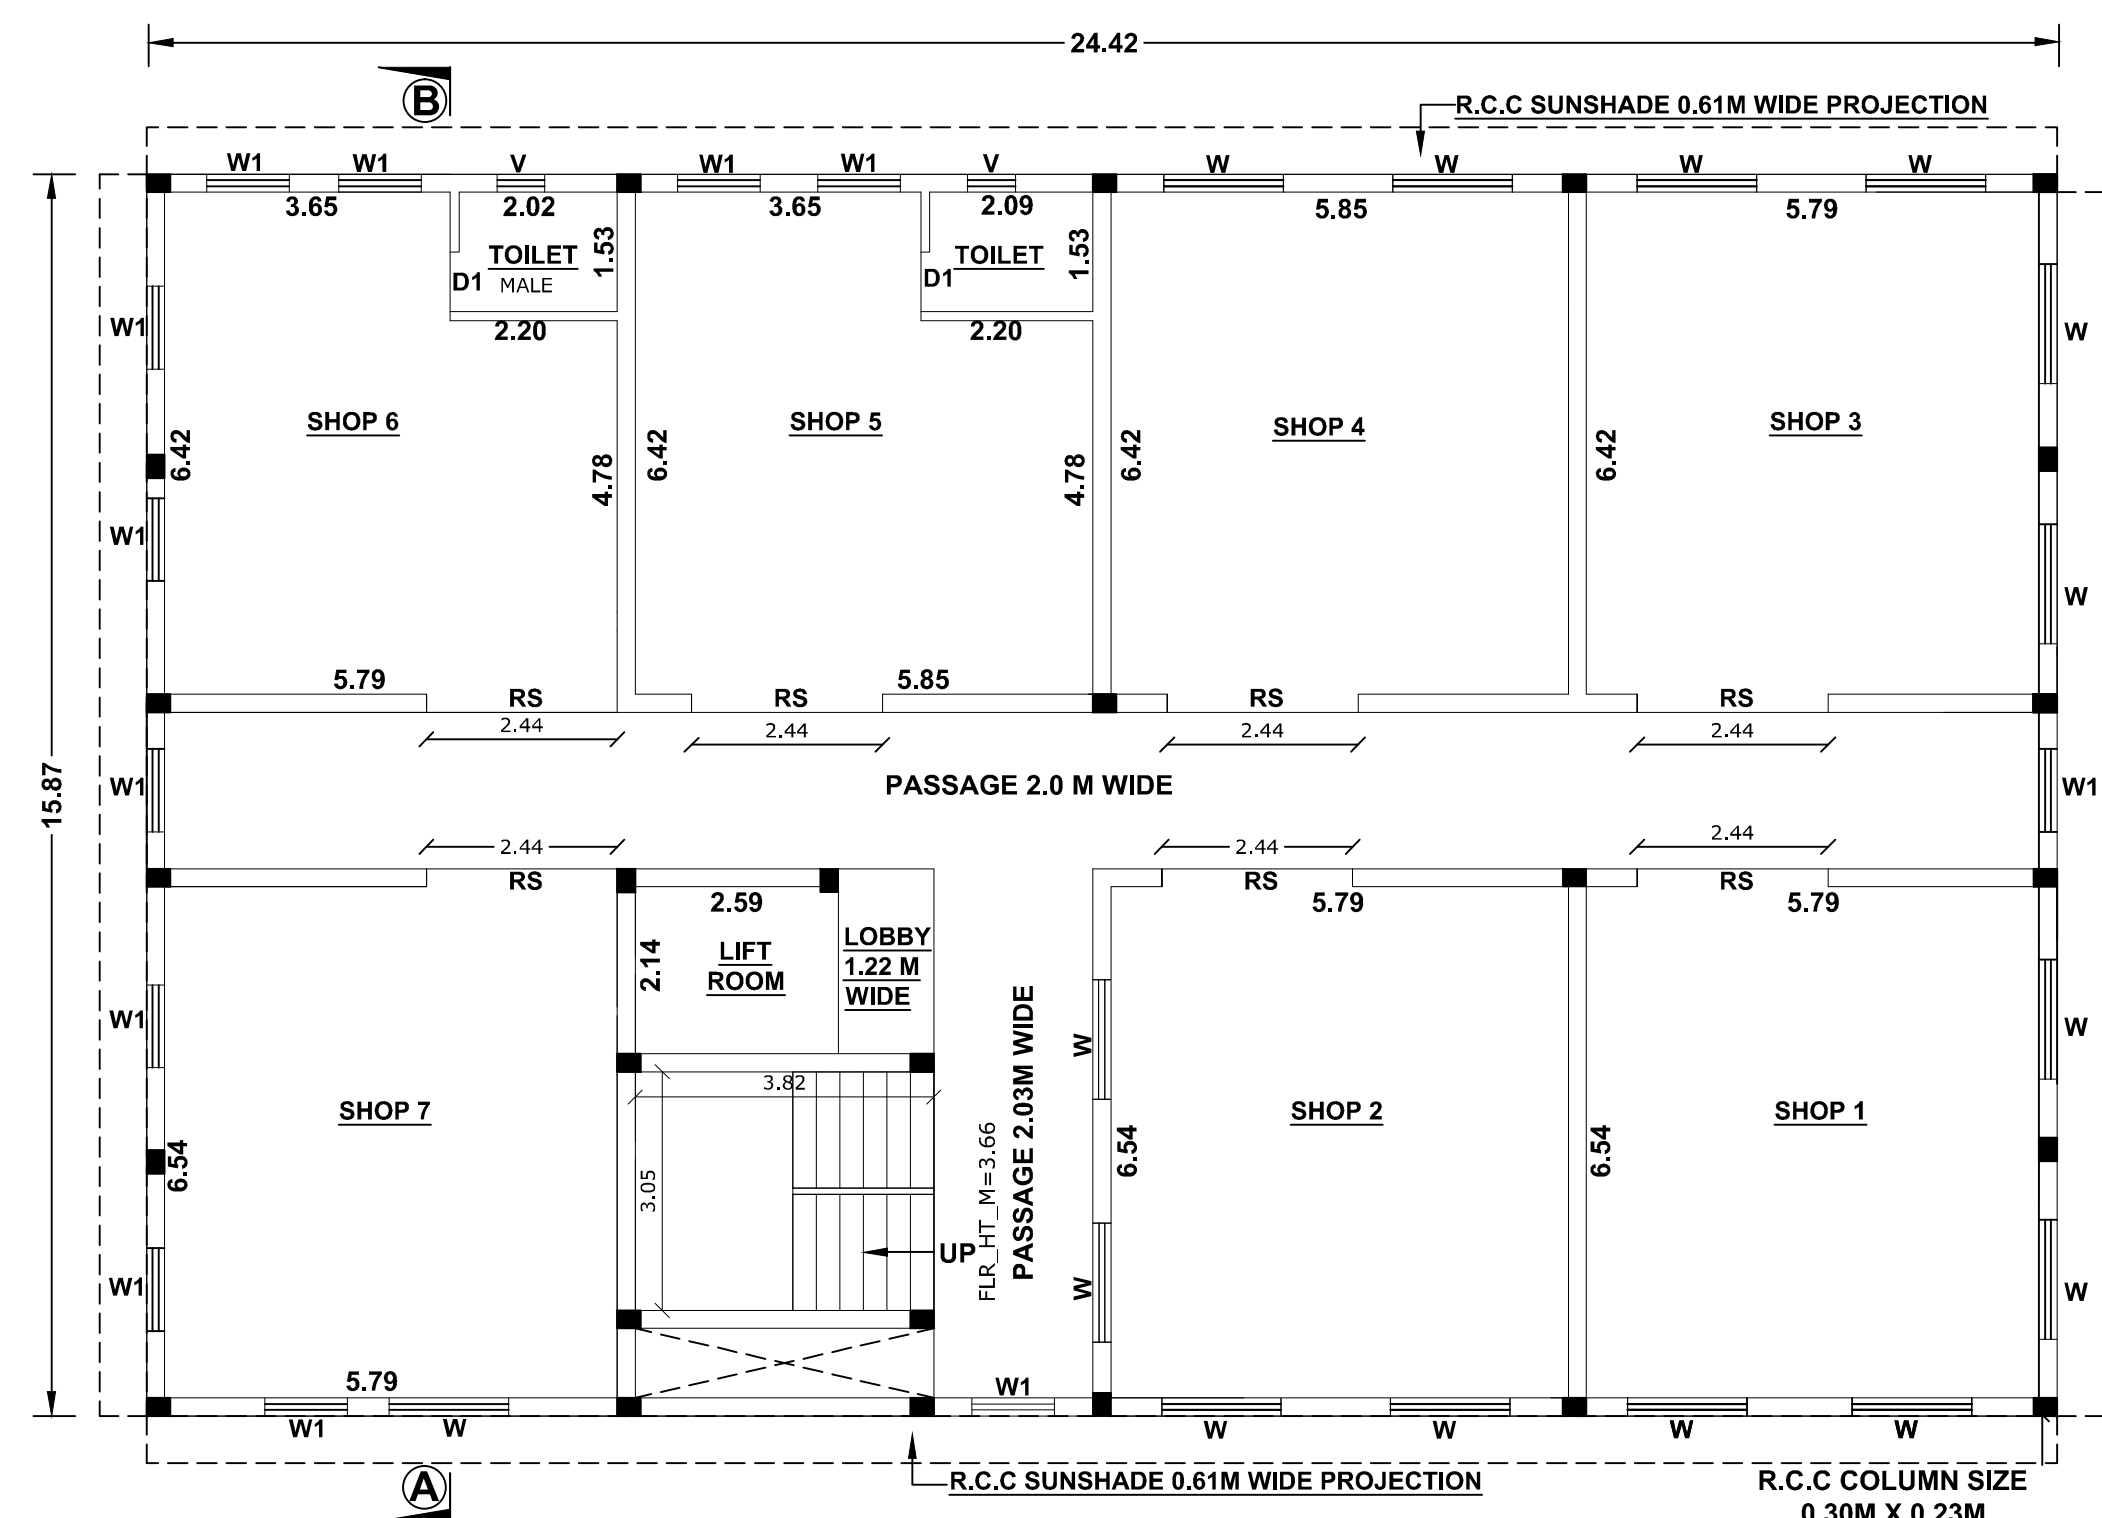


. FIRST FLOOR PLAN .

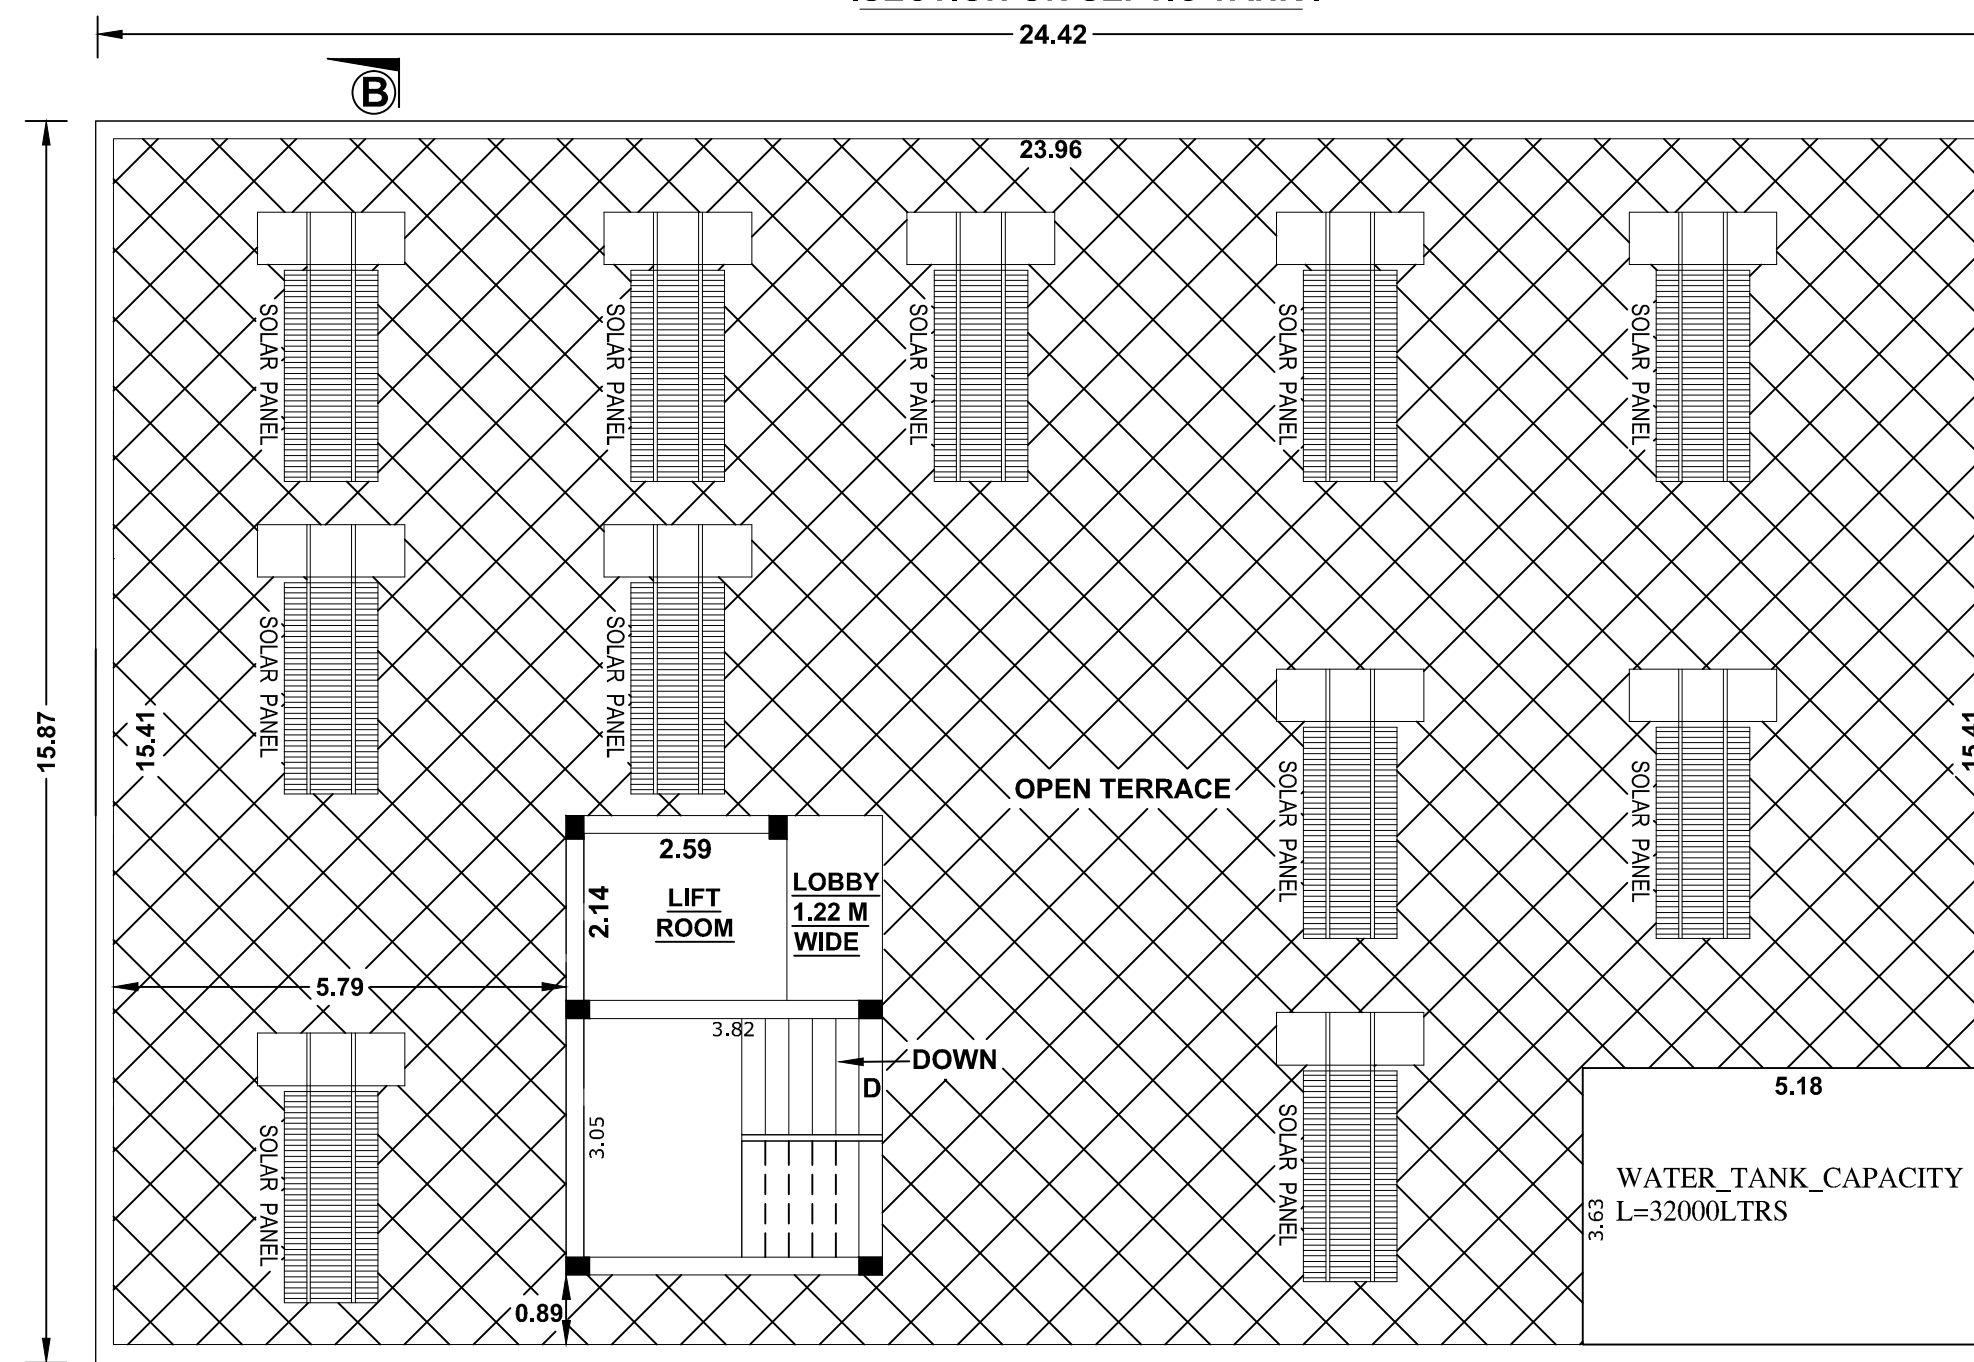

. TERRACE FLOOR PLAN .

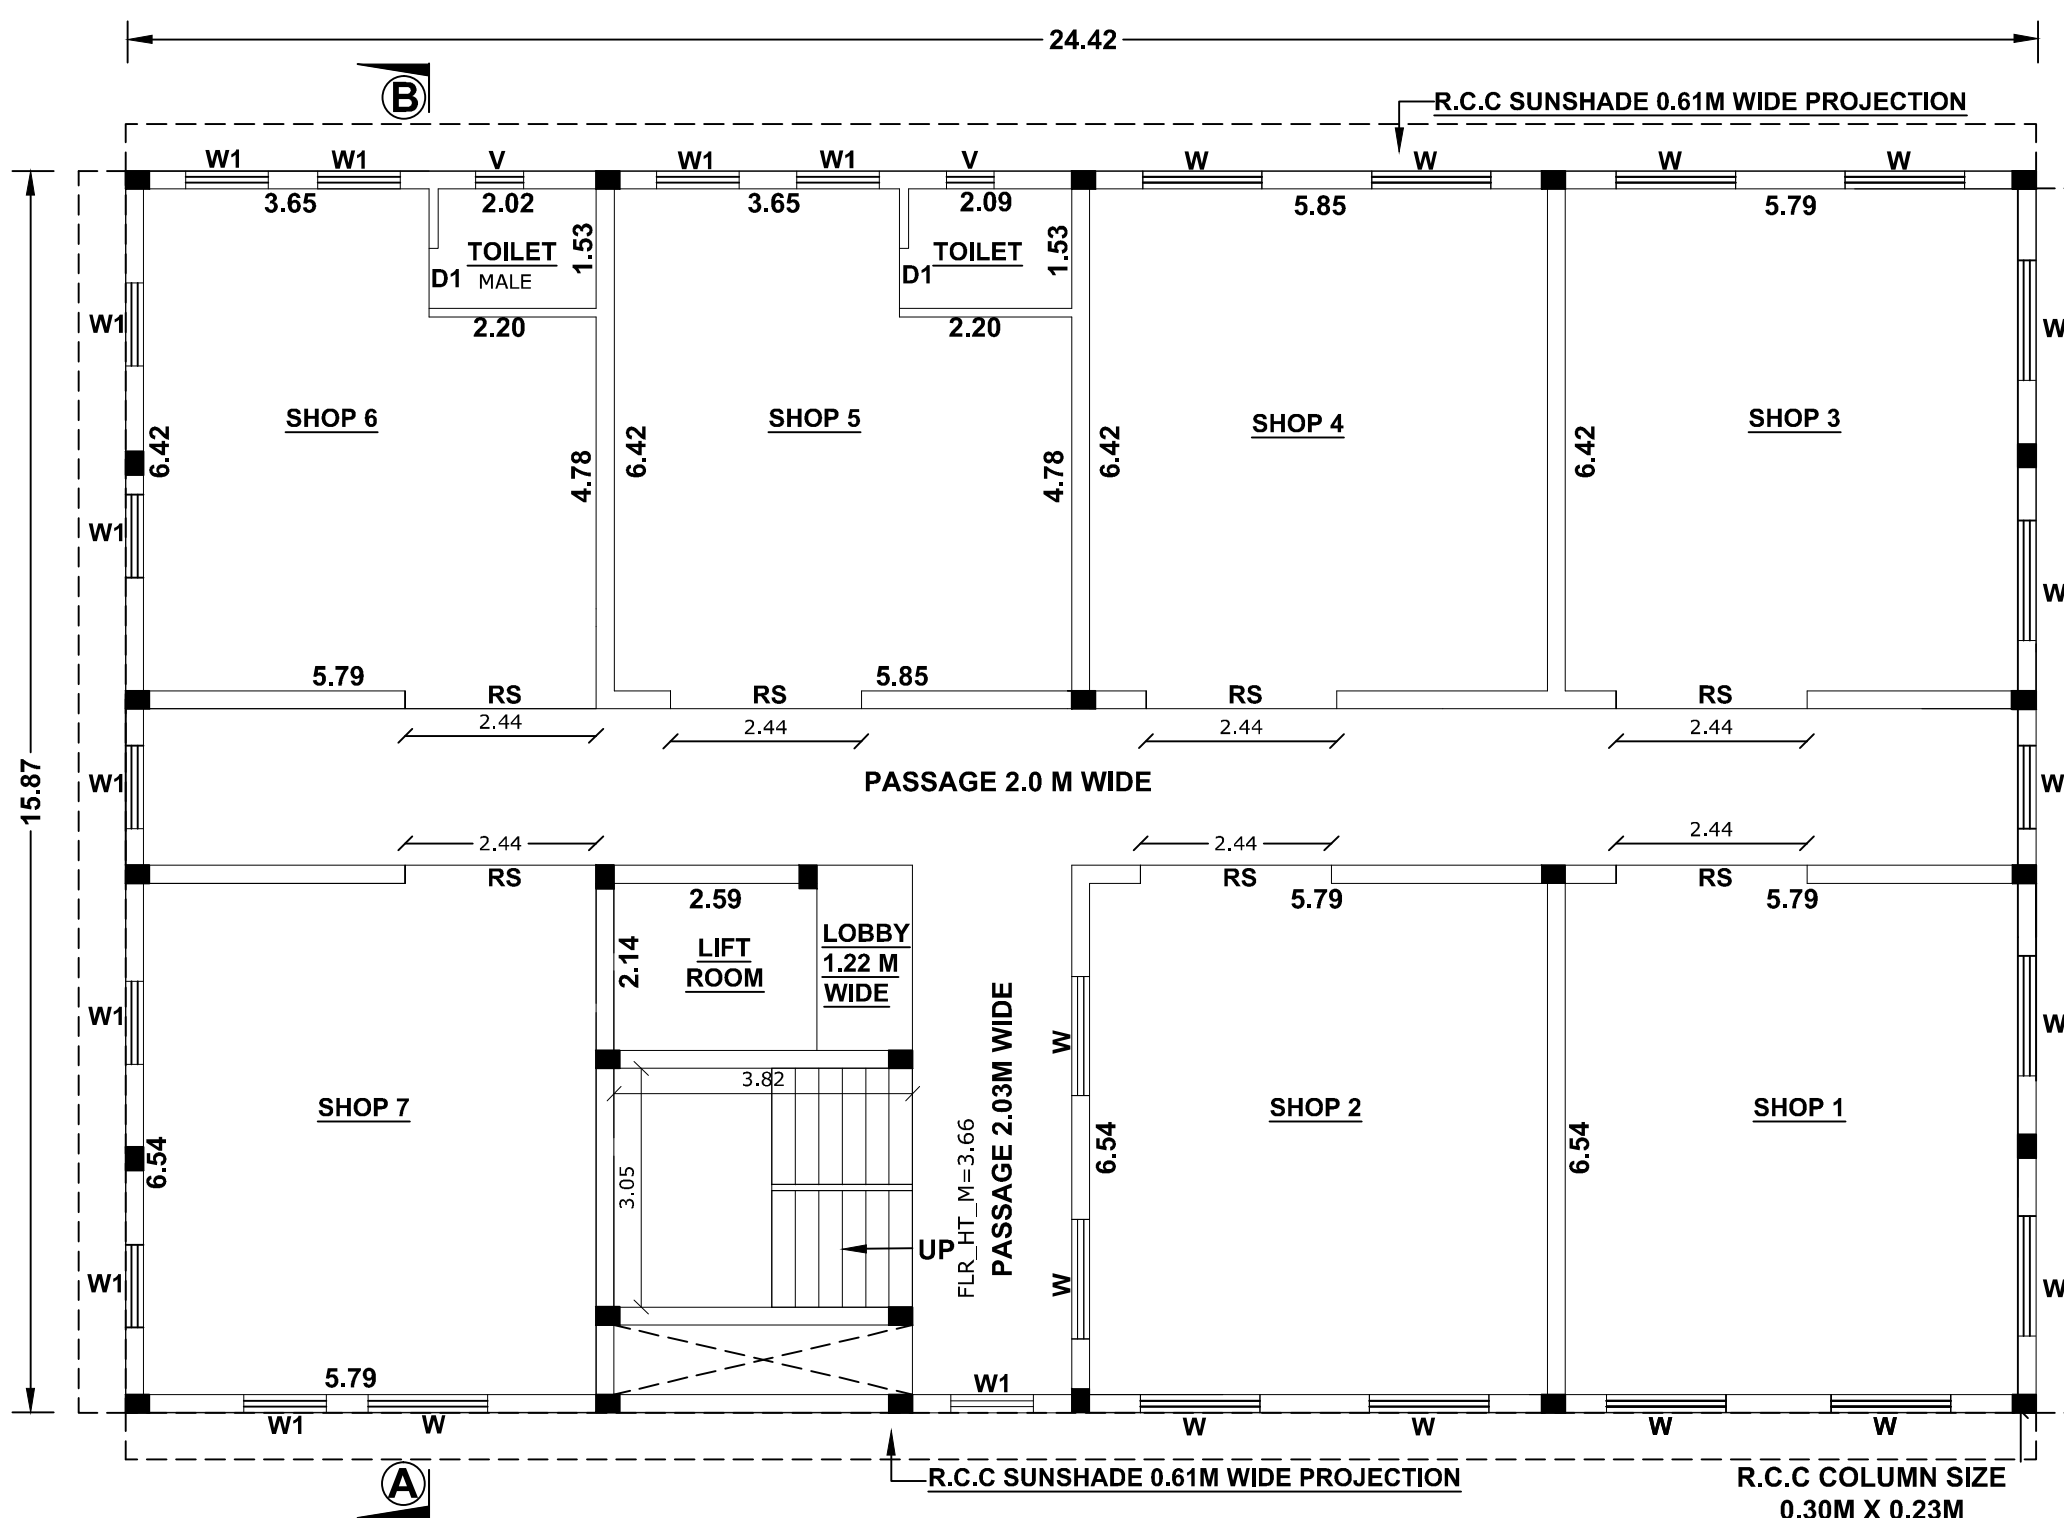

. SECOND FLOOR PLAN .

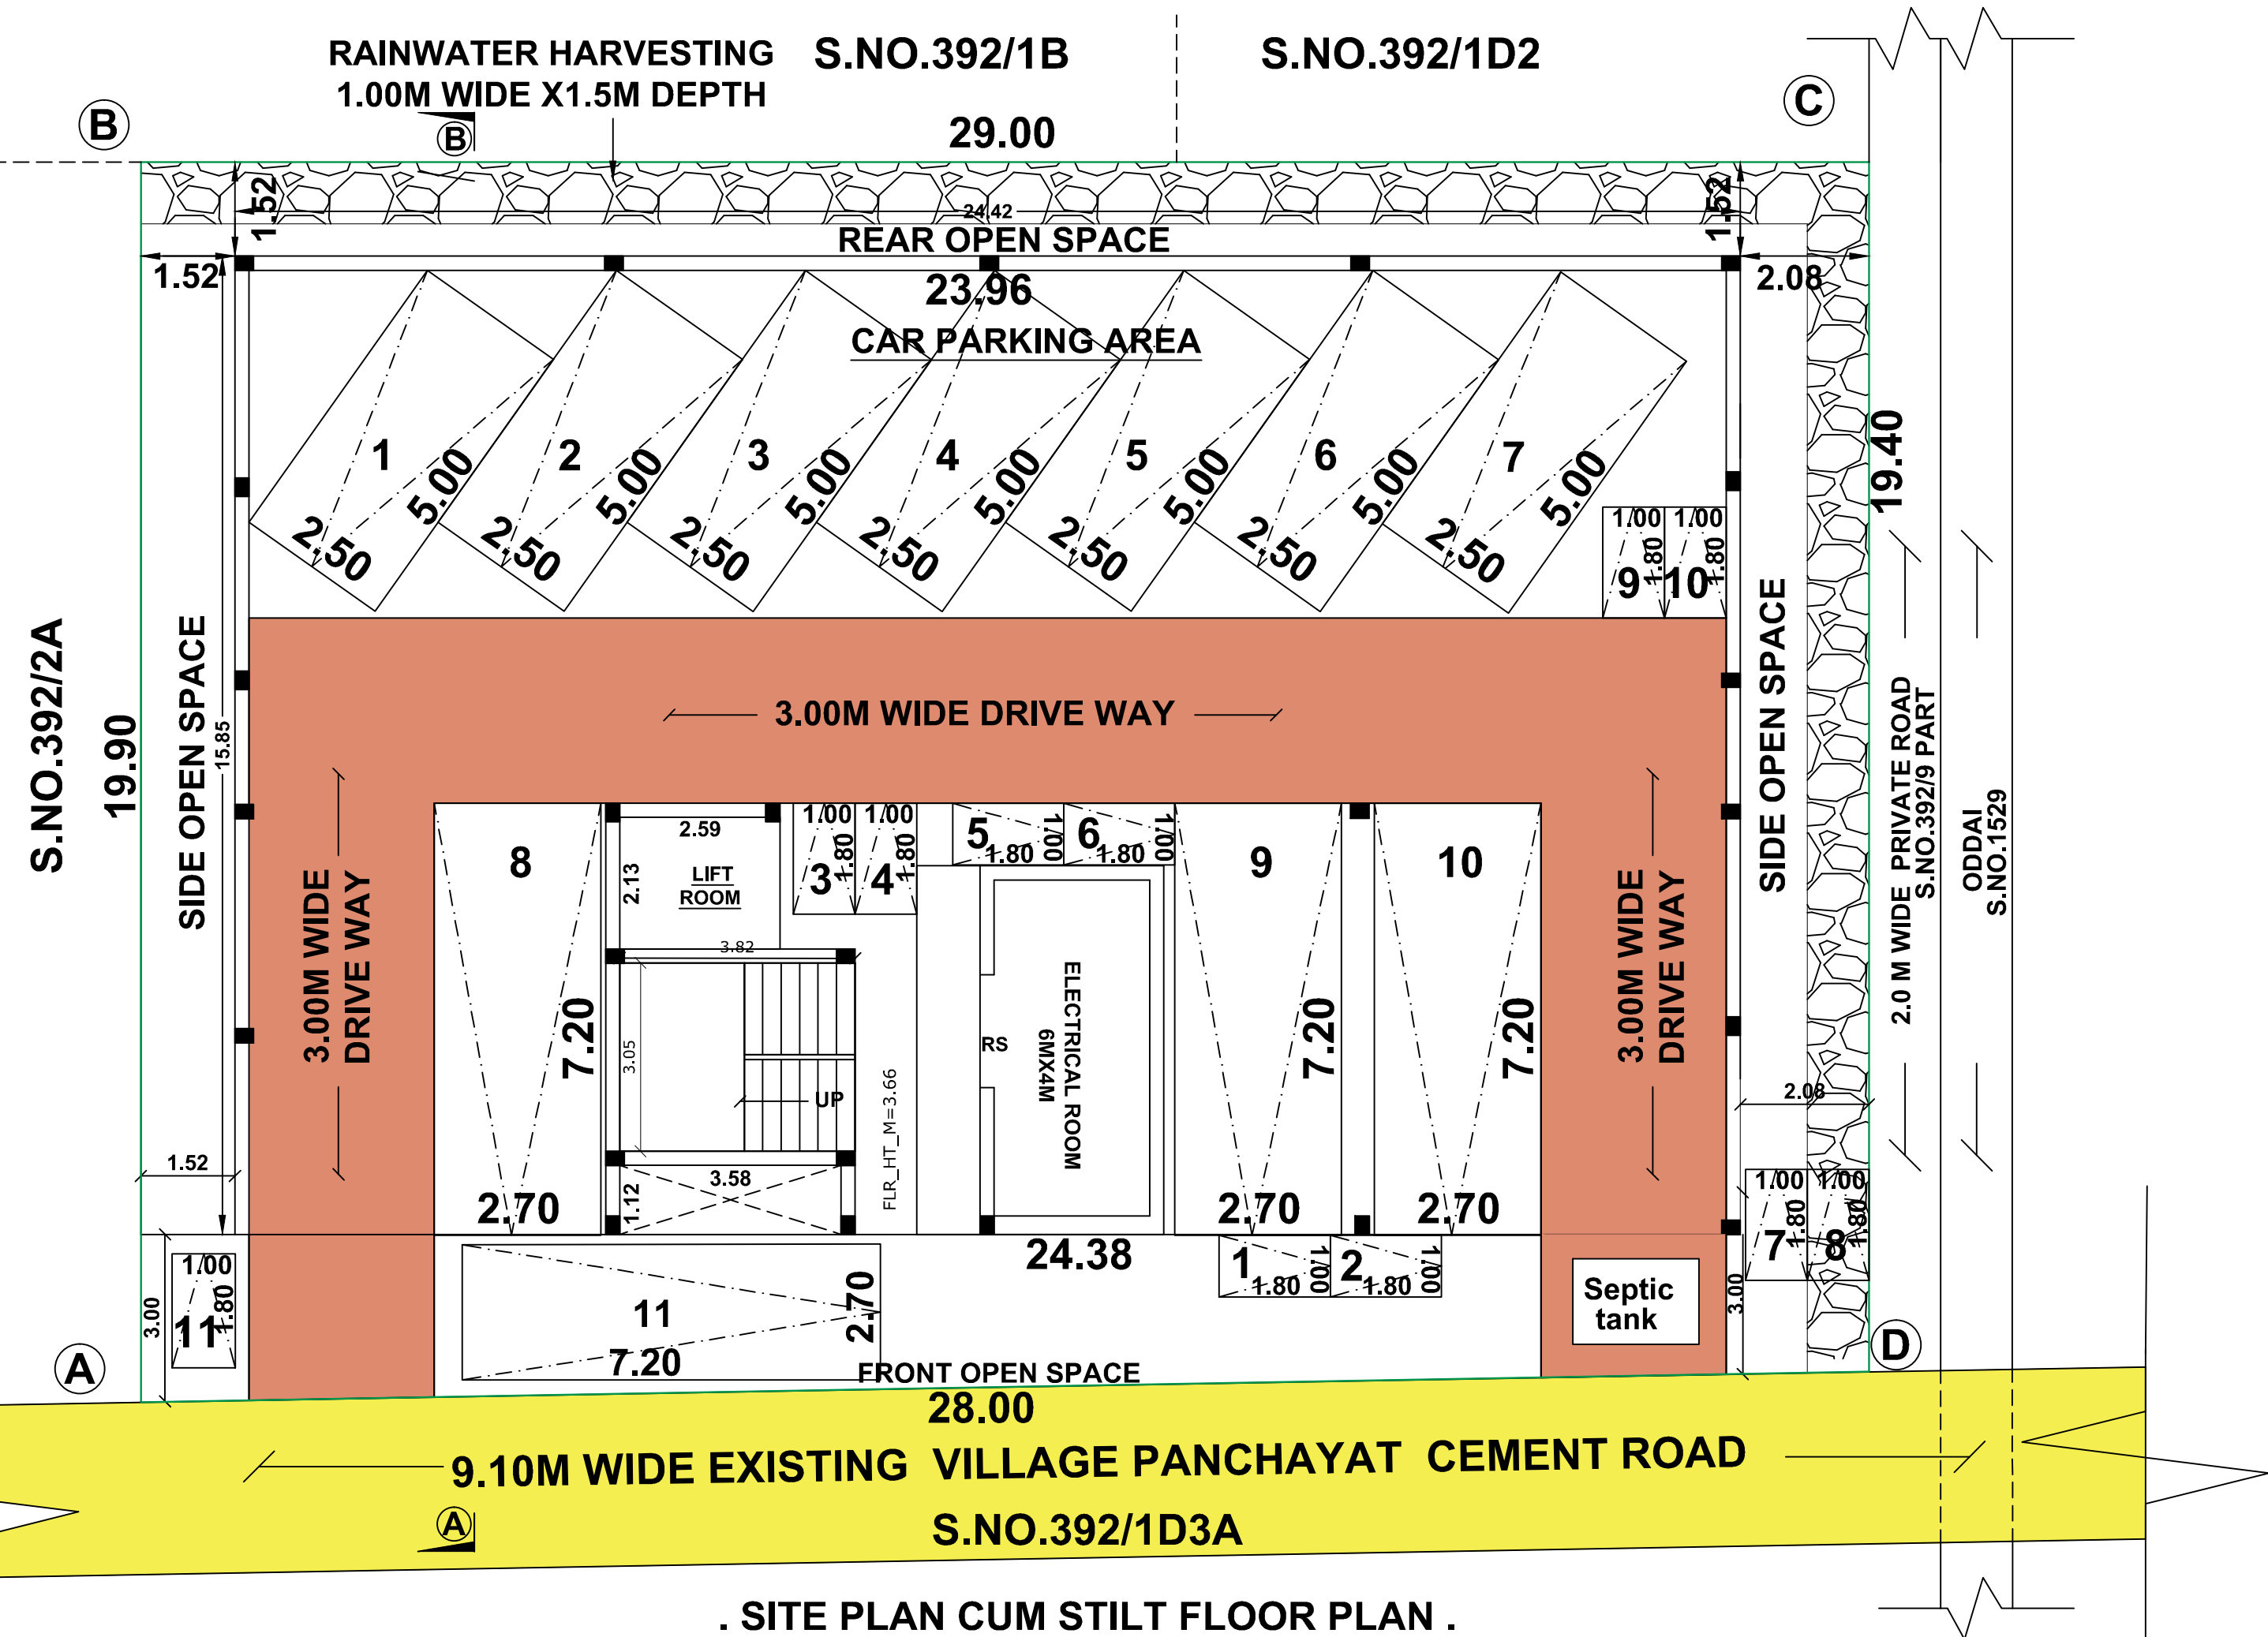

. SITE PLAN CUM STILT FLOOR PLAN .