
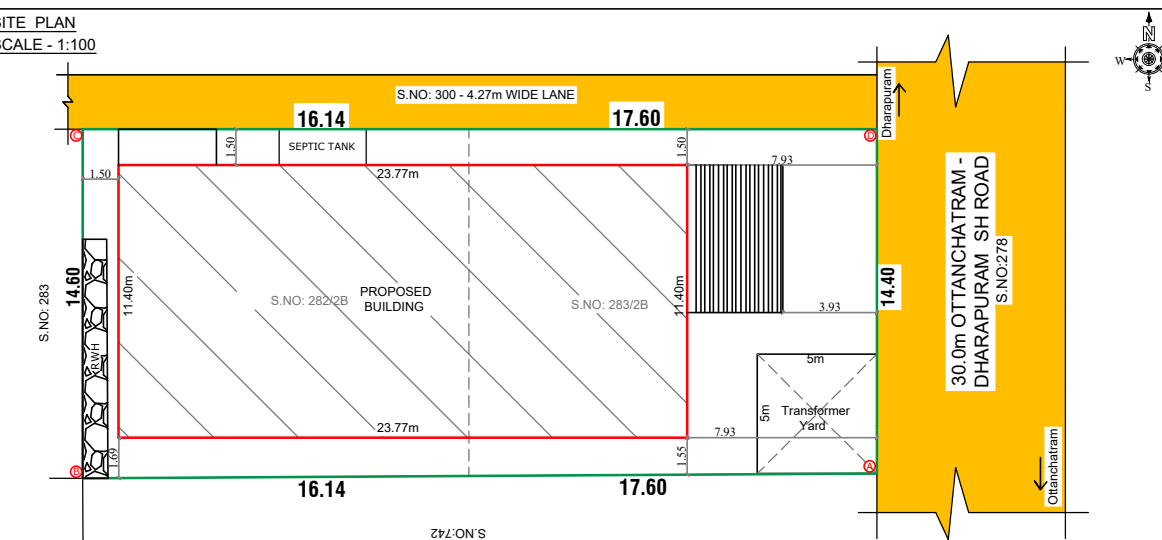
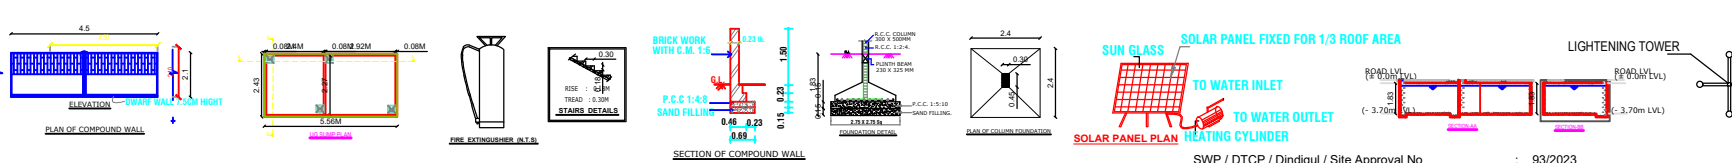
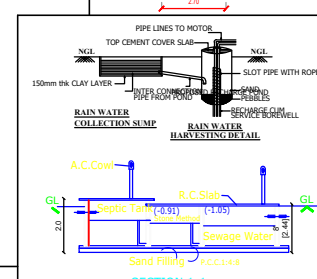
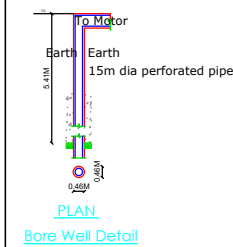


PLAN SHOWING THE PROPOSED CONSTRUCTION OF SHOWROOM BUILDING IN S.NO : 282/2B, 283/2B AT ODDANCHATRAM MUNICIPALITY, ODDANCHATRAM TALUK, DINDIGUL DISTRICT.

SCALE 1 : 100

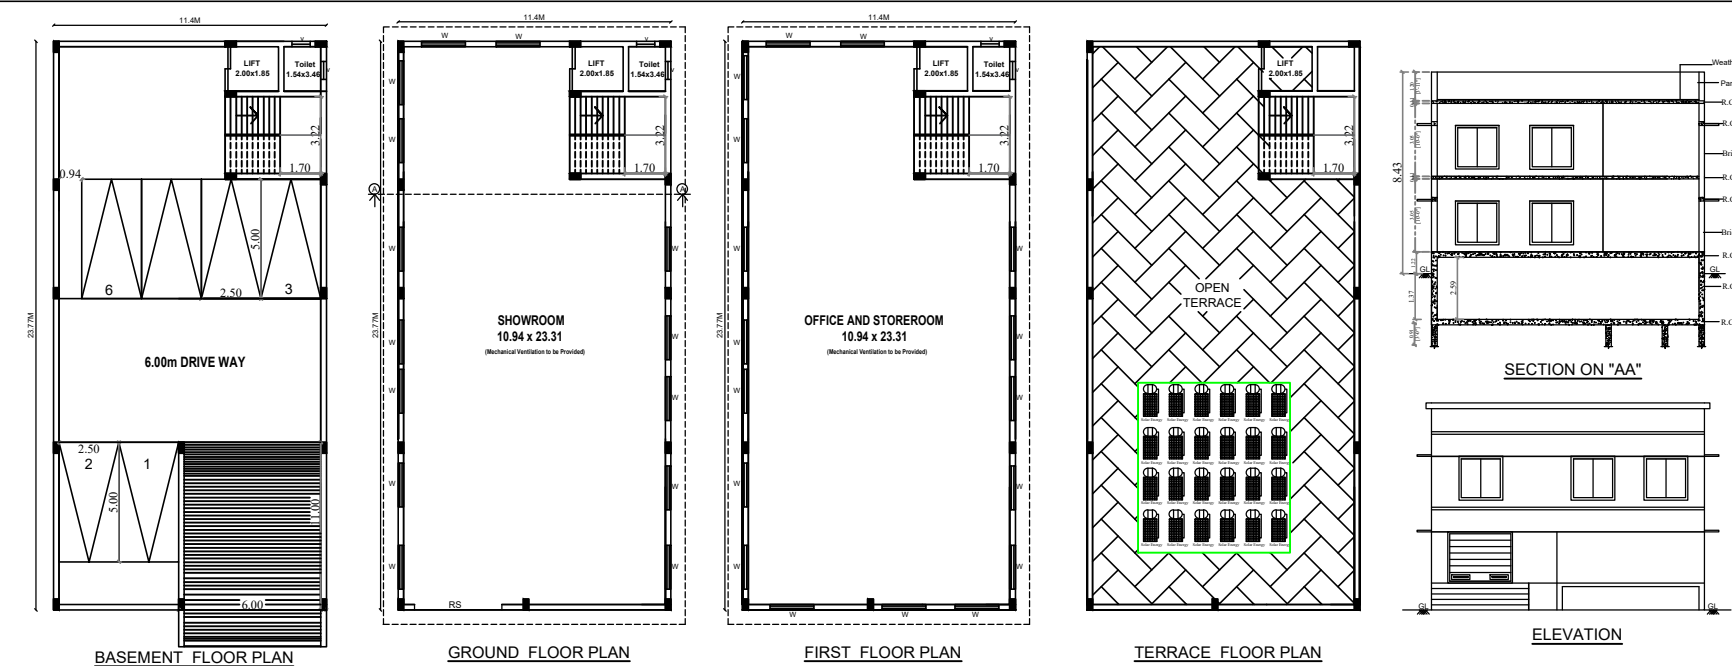

SITE APPROVAL :

ROC NO : SWP/BPA/009606/2023
Site Boundary Shown as "A to D" and Numbered as SWP/DTCP/DINDIGUL/
Site Approval No: 93/2023

BUILDING PERMISSION :

ROC NO : SWP/BPA/009606/2023
Numbered as SWP/DTCP/DINDIGUL/
Building Permission No: 12/2023

COLOR INDEX

KEY PLAN

JOINERY DETAILS

RS	SHUTTER	3.66 x 2.13
D	DOOR	0.91 x 2.13
D1	DOOR	0.76 x 2.13
V	VENTILATION	0.76 x 0.61
W	WINDOW	1.83 x 1.83

REGISTERED ENGINEER

APPLICANT SIGNATURE

DESCRIPTIONS	FSI (Sq.M)	Non FSI (Sq.M)	Total Area (Sq.M)
AREA OF THE BASEMENT FLOOR	-	271.05	271.05
AREA OF THE GROUND FLOOR	271.05	-	271.05
AREA OF THE FIRST FLOOR	271.05	-	271.05
AREA OF THE TERRACE FLOOR	-	21.25	21.25
TOTAL FLOOR AREA	542.10	292.30	834.40

AREA DETAILS

T.S.NO.	As per Document (Sq.M)	As per Patta (Sq.M)
282/2B	249.72	250.00
283/3B	236.34	250.00
TOTAL	486.06	500.00

REGISTERED ENGINEER

APPLICANT SIGNATURE