







PLAN SHOWING THE ADDITIONAL CONSTRUCTION OF R.C.C ROOF PROPOSED FIRST FLOOR RESIDENTIAL BUILDING NEW TOWN SURVEY NO: 285/1 {OLD T.S.NO :285}

WARD NO : 3 MEENACHIPURAM ROAD , ARIMALAM TOWN, ARIMALAM TOWN PANCHAYATH, THIRUMAYAM TALUKA PUDUKOTTAI DISTRICT.

OWNER NAME: Mr. RAMANATHAN s/o ANNAMALAI

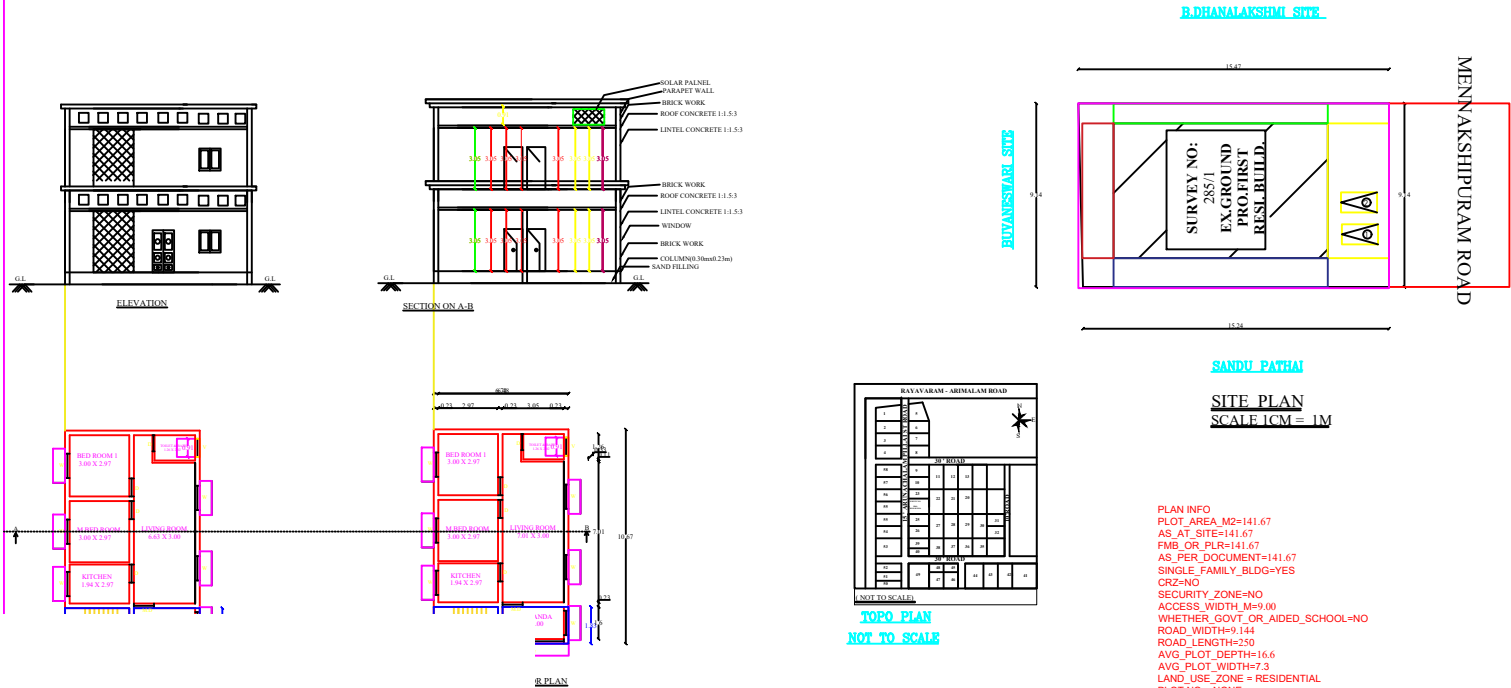

mitically sealed
cover slab
Brick work in
c.m.1:4
P.C.C.1:4:8

 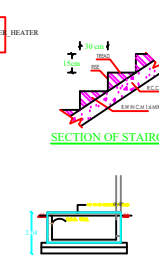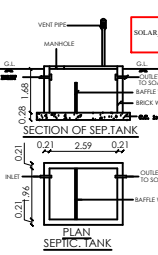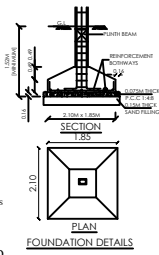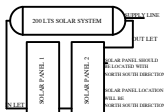

LEGEND

DISTRICT OF FILE NO : /2025/PDKT

APPLICATION NO :

DATE :

DTCP PLOT APPROVED NO :

PARKING DETAILS

DESCRIPTION	REQUIRED	PROVIDED
CAR PARKING SPACE	0	0
TWO WHEELER PARKING SPACE	2	2

F.S.I = 95.70 / 301.93 = 0.317

PLOT COVERAGE = 95.70 / 301.93

ALL DIMENSION ARE METER
SCALE 1: 100

SCHEDULE OF JOINERIES:

MD-Main Door	-	1.07 X 2.13M
D-DOOR	-	0.91 X 2.13M
D2-DOOR	-	0.76 X 2.13M
W-WINDOW	-	1.21 X 1.21M
W1-WINDOW	-	1.52 X 1.52M
V-VENTILATOR	-	0.91X 0.91

Note:


- 1.Waste water used for kitchen garden purpose
2. Solar water heater to be Provided
3. Exhaust fan used for kitchen
4. Rain water Storage Tank to be Provided
- 5.Septic tank dispersion trench to be Provided
- 6.Excluding corridor & staircase 5% of Plinth Area.

SL.NO	DESCRIPTION	Sq.ft	Sq.mt
1	Area of site	1525.00	141.67
	Super Imposed plot Area	1525.00	141.67
	Document Area	1525.00	141.67
	FMB/PLR Plot Extent	1525.00	141.67
2	Existing Ground Floor	780.5	72.51
3	Proposedly existing	780.5	72.51
4	vacant Area	744.5	69.16

A.RAMANATHAN

Signature

OWNER NAME: Mr. RAMANATHAN s/o ANNAMALAI

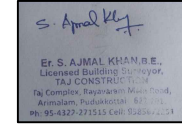

ENGINEER