

PLAN SHOWING THE PROPOSED CONSTRUCTION OF R.C.C.ROOF RESIDENTIAL BUILDING & R.C.C.ROOF COMMERCIAL (SHOP) BUILDING AT OLD T.S.NO:940, NEW PATTA NO:2073, NEW T.S.NO:940/17B, AMMAN KOVIL VEETHI, PONNAMARAVATHI WEST VILLAGE, PONNAMARAVATHI TOWN PANCHAYAT & TALUK, PUDUKKOTTAI DISTRICT.

AREA DETAILS:	SFT	SQM
SITE AREA	10545.00	979.65
PROPOSED R.C.C.ROOF COMMERCIAL BUILDING		
G.F - BLOCK - I	761.00	70.76
PROPOSED R.C.C.ROOF RESIDENTIAL BUILDING		
G.F - BLOCK - II	1120.00	104.09
Vacant Area	8664.00	804.80


JOINERY DETAILS	FEET	METER
MD-MAIN DOOR	5'0"X7'0"	1.52X2.13
RD-MAIN DOOR	3'6"X7'0"	1.06X2.13
D1-DOOR	3'0"X7'0"	0.91X2.13
D2-DOOR	2'6"X7'0"	0.79X2.13
O-OPEN	4'0"X4'0"	1.22X2.13
W4-WINDOW	4'0"X4'0"	1.22X1.22
KW4-WINDOW	4'0"X3'0"	1.22X0.91
V -VENTILATOR	3'0"X2'0"	0.91X0.61
RS - ROLLING SHUTTER	8'0"X8'0"	2.44X2.44

NOTE:-
1.ALL DIMENSIONS ARE IN METER,
2.ALL WINDOW SHUTTERS ARE OPENING OUTWARDS
3.ALL WASTE WATER UTILIZED FOR GARDEN
4.SOLAR WATER SYSTEM WILL BE PROVIDED
5.U-TRAP WILL BE PROVIDED IN SEPTIC TANK.


OWNER'S SIGN:

OWNER'S NAME:


Mr .N .PERUMAL
S/O Mr .NALLIYA

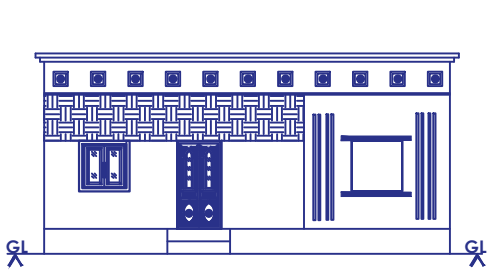


FRONT ELEVATION
BLOCK - II

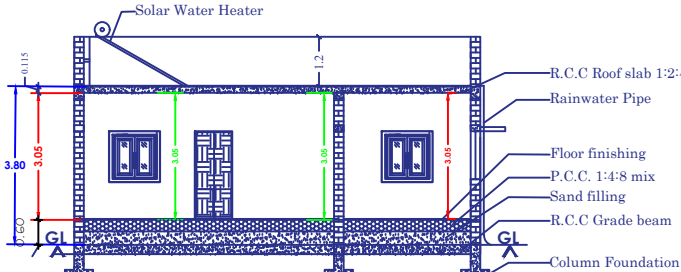


SECTION ON "AB"
BLOCK - II

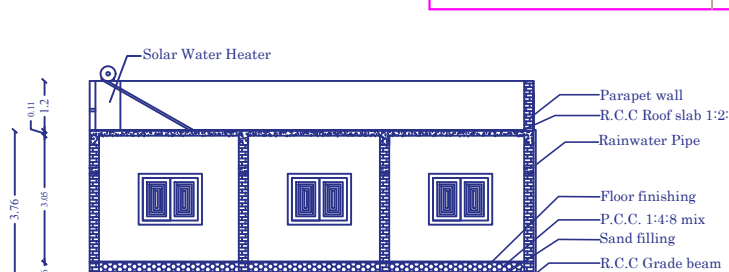


SECTION ON "AB"
BLOCK - I

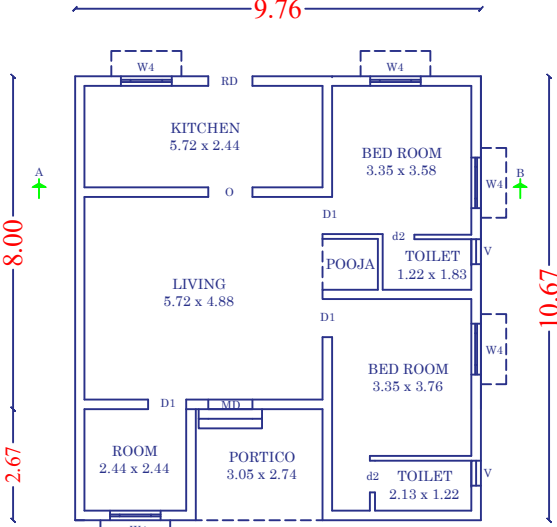


GROUND FLOOR PLAN
BLOCK - II

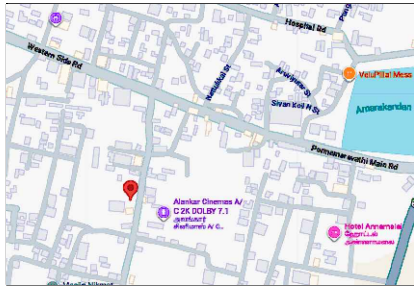

KEY PLAN (NTS) - 10°16'32.6"N 78°32'10.8"E

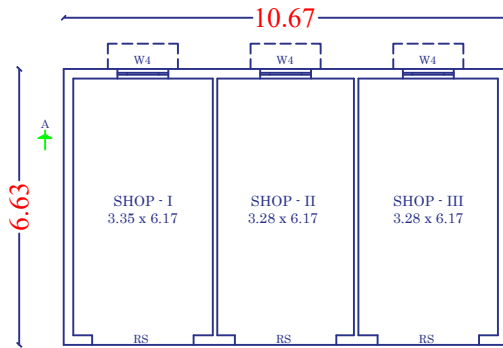


GROUND FLOOR PLAN
BLOCK - I

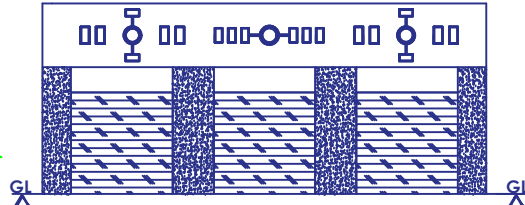


FRONT ELEVATION
BLOCK - I




SITE PLAN

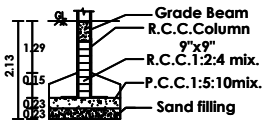


COLUMN DETAILS

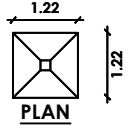

PLAN

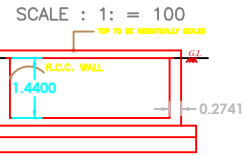

SCALE : 1: = 100
RWK SECTION (SAMPLE)
RWK_CAPACITY_L = 2000LTRS

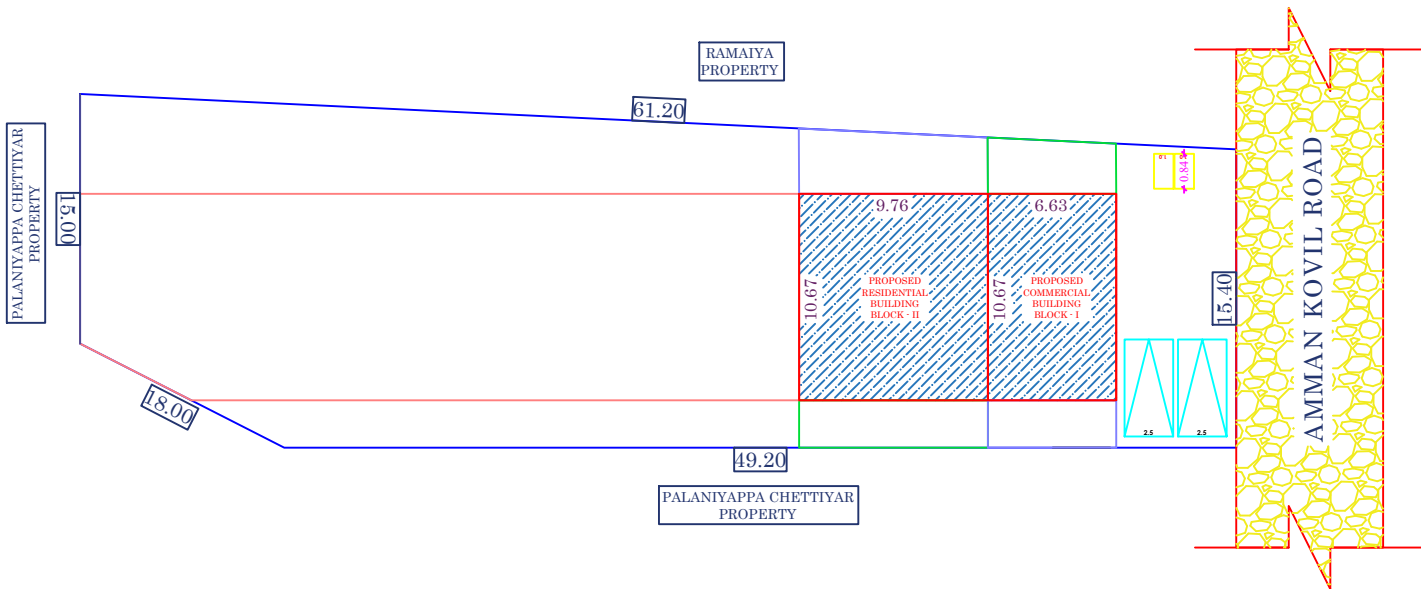

Er. D.VIGNESH, D.C.E., B.E.,
CONSULTING ENGINEER,
REGISTERED ENGINEER GRADE III (RE)
Regn.No: DTCP/REIII/SVG/023/25
REGISTERED ENGINEER SIGN



SEYON CONSTRUCTIONS
No-3, First Floor, Santhi Complex,
Sempottal, Pudukkottai Main Road,
Ponnamaravathy - 622 407
Cell : 85262 45878 - 97896 25878
seyonconstructions2024@gmail.com