

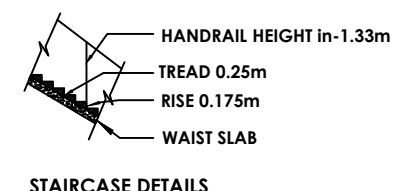
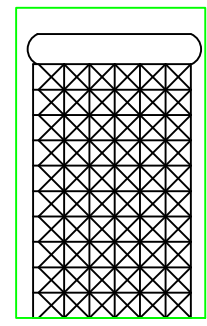
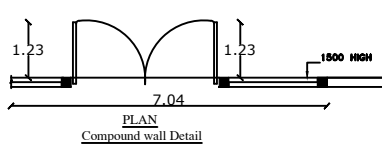
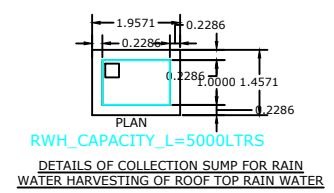
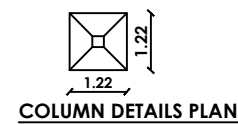
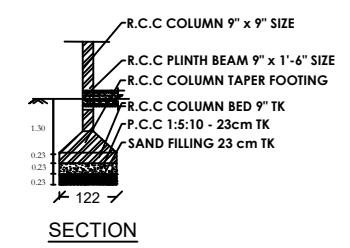
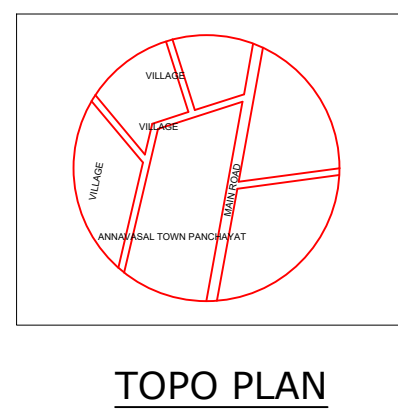
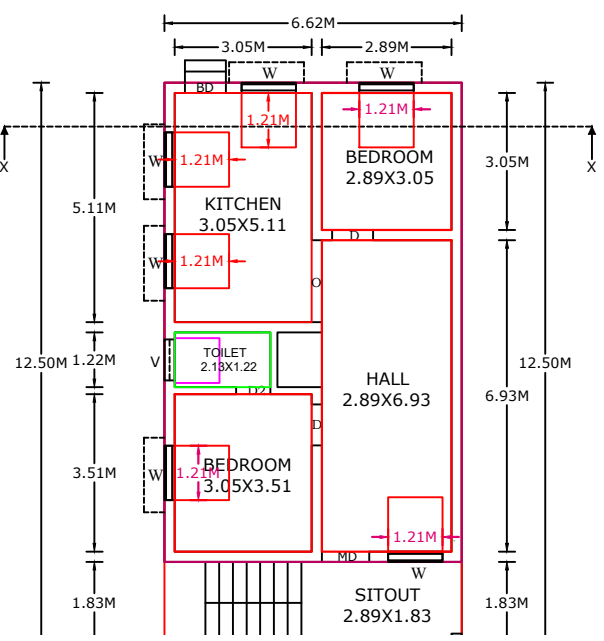


PLAN SHOWING THE PROPOSED CONSTRUCTION OF R.C.C. ROOF RESIDENTIAL
GROUND FLOOR BUILDING IN SF NO: 253/3A1 (As per document), SF NO: 253/3A13 (As per patta
) ,PATTA NO: 6582 AT ANNAVASAL VILLAGE AND TOWN PANCHAYAT, ILLUPUR TALUK
ANDPUDUKKOTTAI DISTRICT.

NAME OF THE APPLICANT : Mrs.D.JAYALAKSHMI.

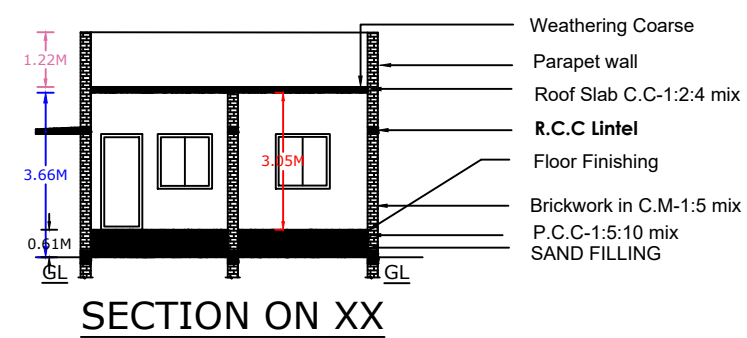


CHINNAIYAH LAND

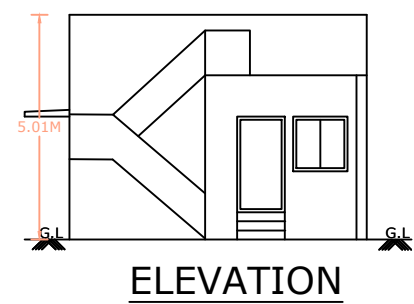

CHANDRAN LAND

RAMAYEE LAND

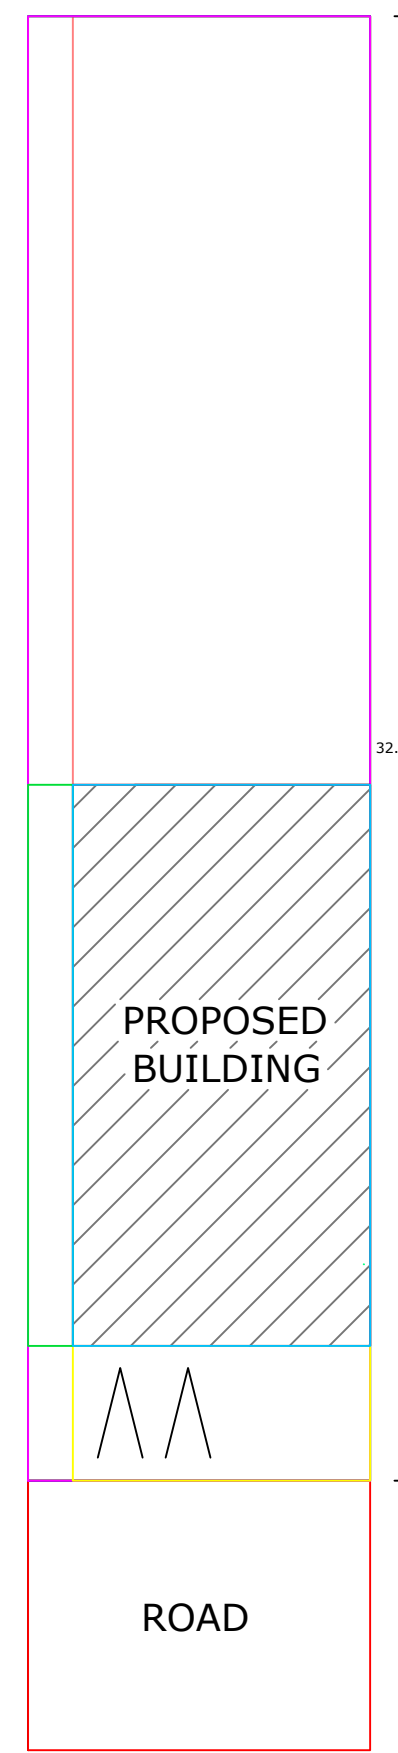

CERTIFICATE

- 01. RAIN WATER WILL BE COLLECTED THROUGH PITS.
- 02. U-TRAP WILL BE PROVIDED IN SEPTIC TANK.
- 03. WASTE WATER WILL BE UTILISED BY GARDENING
- 04. EXHAUST FAN WILL BE PROVIDED IN KITCHEN ROOM.
- 05. SOLAR WASTE WATER USED IN KITCHEN.

NOTE:

THE NUMBER OF CAR/TWO WHEELER PARKING SPACE REQUIRED SHALL BE CALCULATED FOR 75% OF THE TOTAL PLINTH AREA IN THE BUILDING.

AREA STATEMENT

DESCRIPTION	SQ.FT	SQ.M
AS PER DOC EXTENT	2675.00	248.51
PRO. GROUND FLOOR	890.49	82.73
VACANT AREA	1784.51	165.78
TOILET	1 NOS	
BORE WELL	1 NOS	

SCHEDULE OF JOINERIES

TYPE	DESCRIPTION	SIZE
MD	MAIN DOOR	1.00X2.13
D	DOOR	0.91X2.13
D1	DOOR	0.76X2.13
W	WINDOW	1.52X1.52
KW	KITCHEN WINDOW	1.52X0.91
V	VENTILATOR	0.91X0.61

LEGEND

SL.NO	DESCRIPTION	REQUIRED	PROVIDED
01	CAR PARKING	0 NOS	0 NOS
02	TWO WHEELER	2 NOS	2 NOS

APPLICANT SIGNATURE

S. Abdul Malik

Er.S.ABDHUL MALIK, B.E
LICENSED BUILDING SURVEYOR
POPULAR BUILDERS
OFFICE - MUTHU ROWTHER COMPLEX
ANNAVASAL, PUDUKKOTTAI (DIST)

REGISTERED ENGINEER SIGNATURE

Er.S.ABDHUL MALIK, (B.E).
LICENSED BUILDING SURVEYOR
POPULAR BUILDERS
MUTHU ROWTHER COMPLEX
ANNAVASAL, PUDUKKOTTAI (DIST).
CONTACT : 9842898615.